

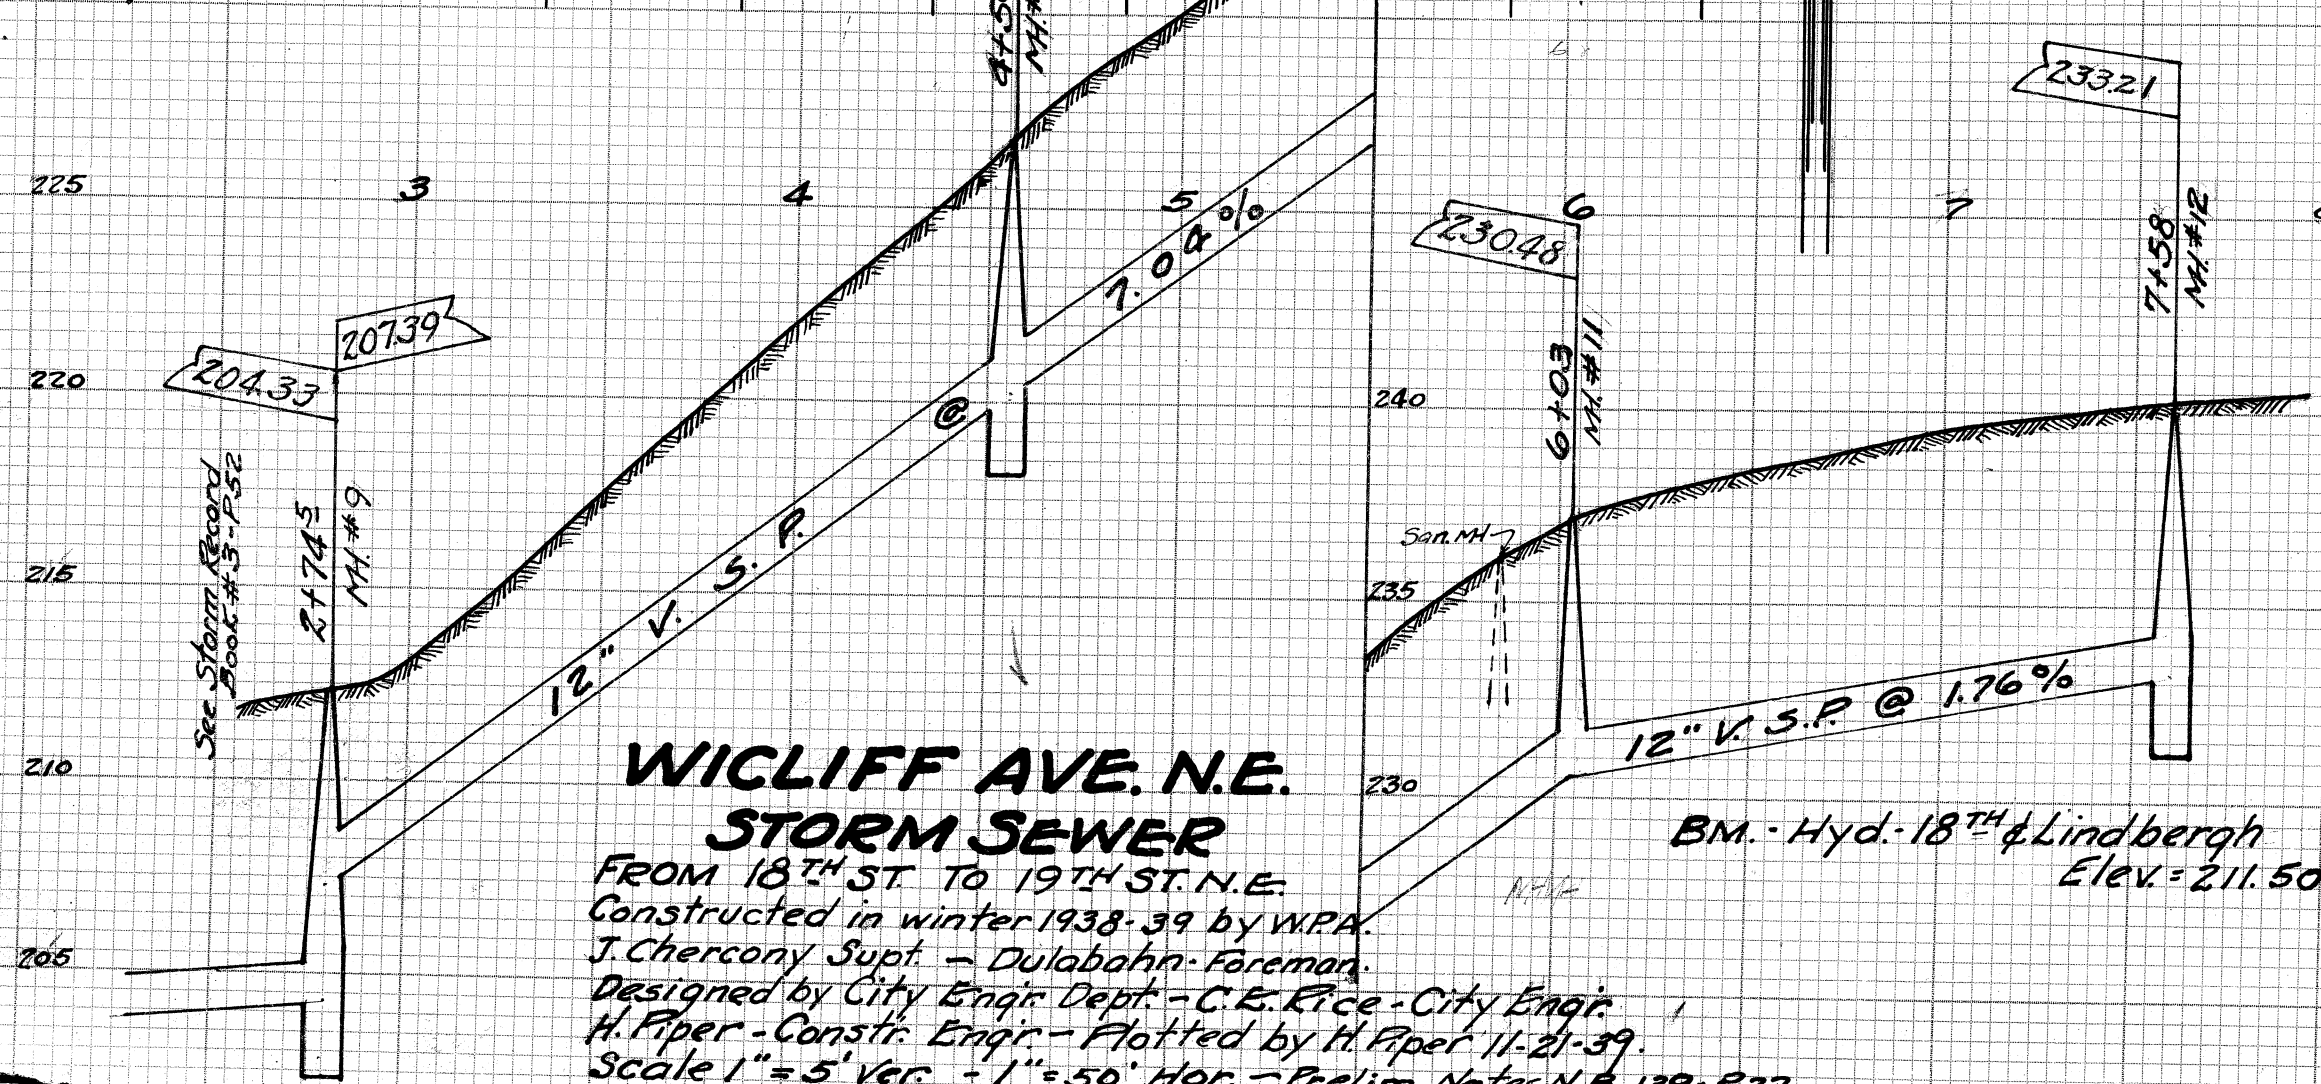
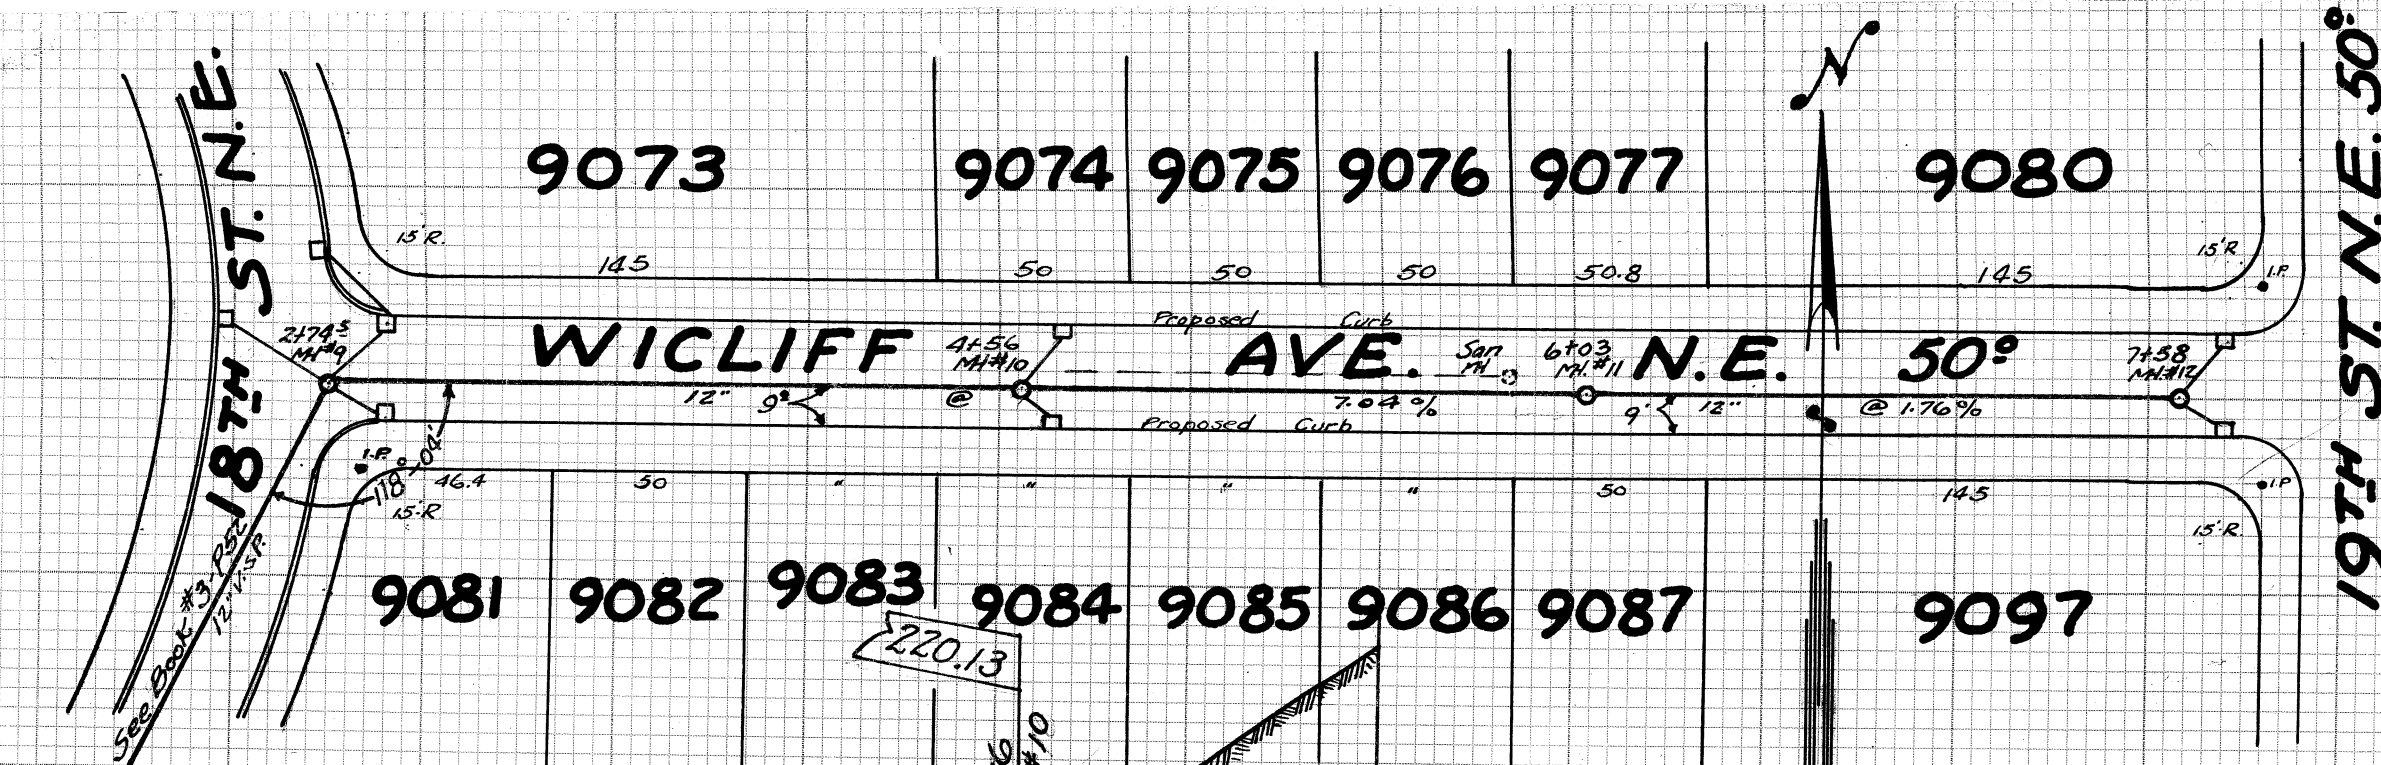


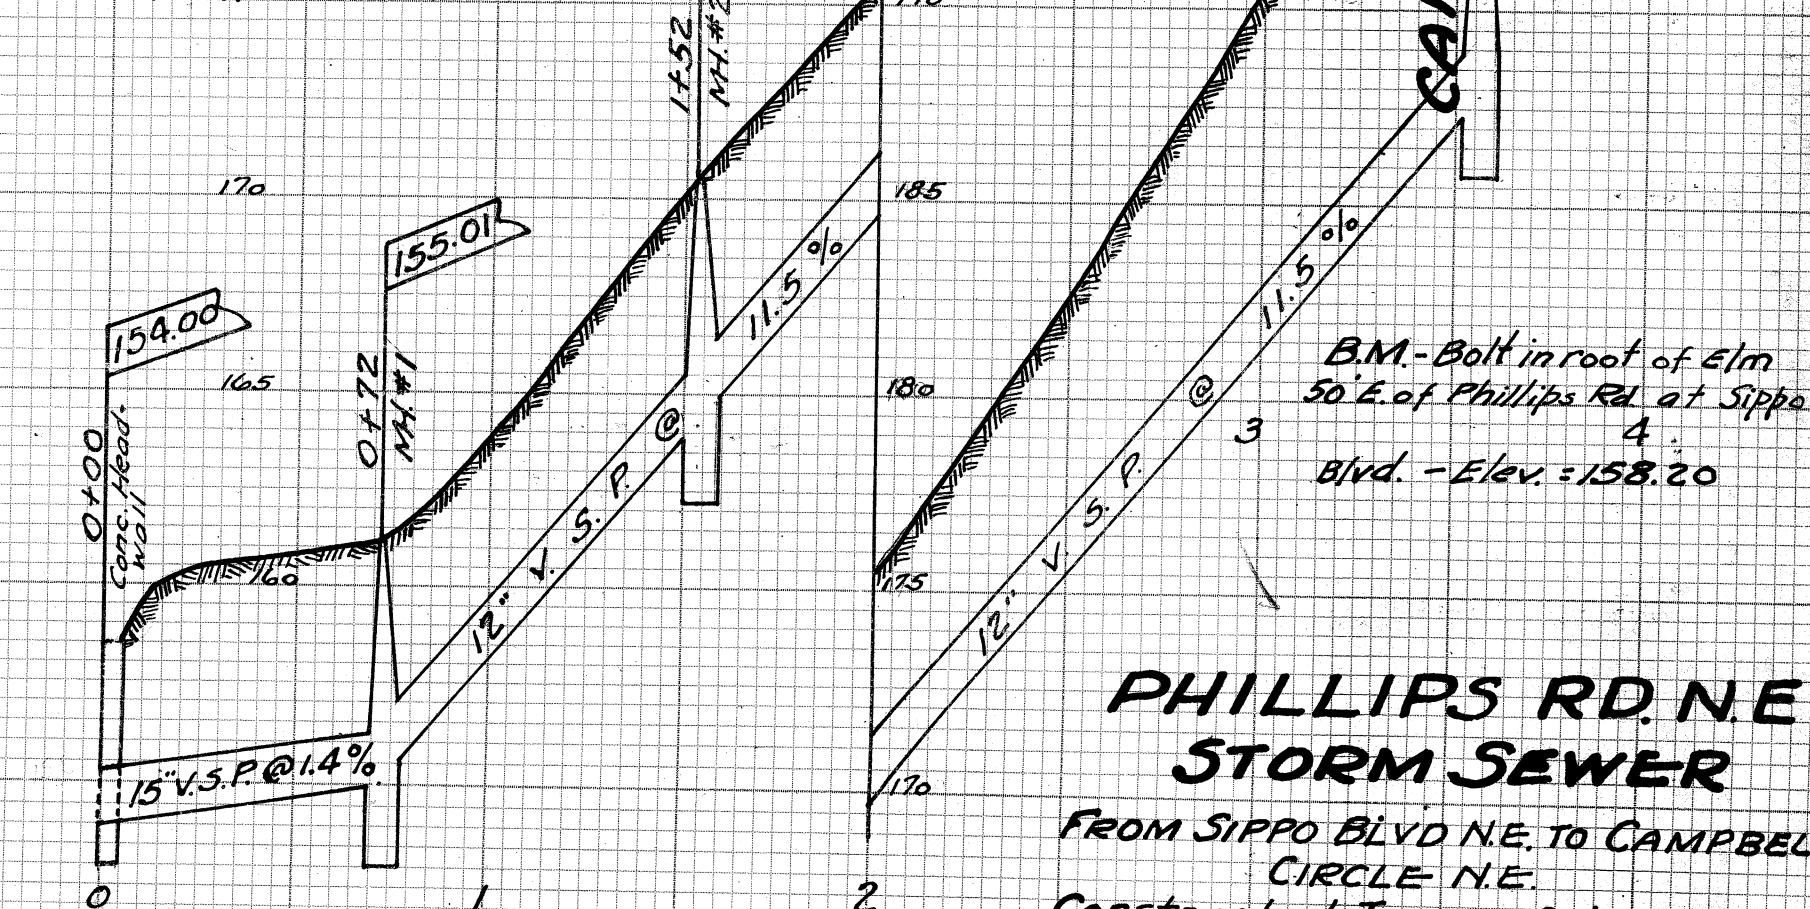

WICLIFF AVE. N.E. STORM SEWER

FROM 18TH ST. TO 19TH ST. N.E.
Constructed in winter 1938-39 by W.P.A.
J. Chercony Supt. - Dulabahn Foreman
Designed by City Engr. Dept. - C.E. Rice - City Engr.
H. Piper - Constr. Engr. - Plotted by H. Piper 11-21-39.
Scale 1" = 5' Ver. - 1" = 50' Hor. - Prelim. Notes N.B. 139-P27
Constr. Notes - N.B. 142-P24 - Final Notes - N.B. 137-P55 & 56

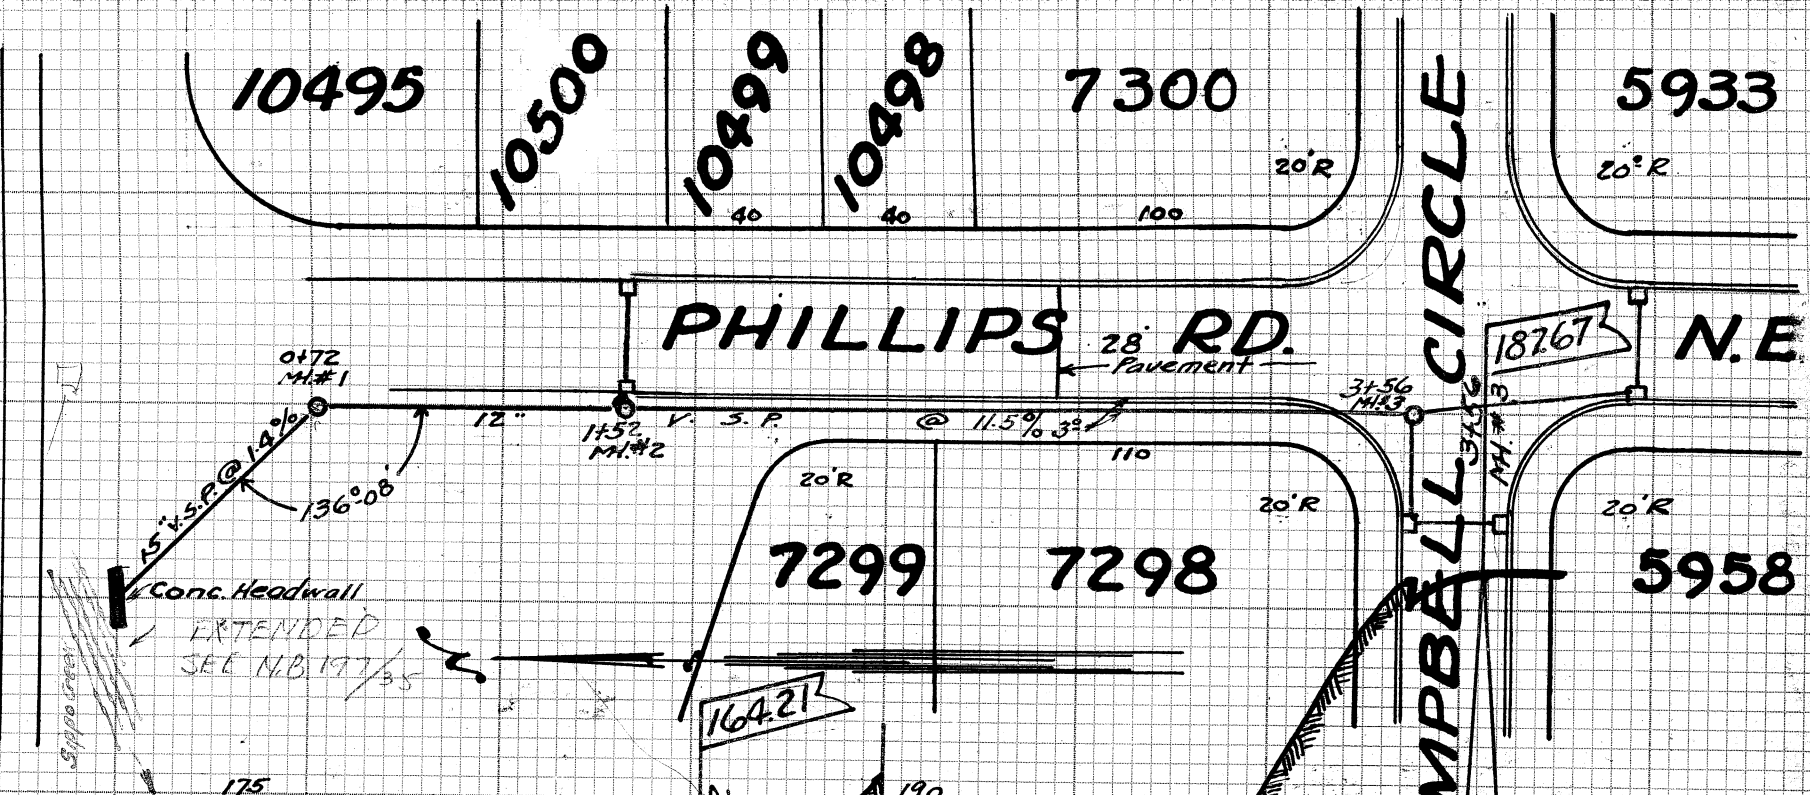

PHILLIPS RD. N.E. STORM SEWER

FROM SIPPO BLVD N.E. TO CAMPBELL
CIRCLE N.E.
Constructed June 1939 by W.P.A.
J. Chercony Supt. - Dulabahn Foreman
Board of Education - Sponsor
Designed by City Engr. Dept. - C.E. Rice
City Engr. - H. Piper - Constr. Engr.
Plotted 11-24-39 by H. Piper

Prelim. Notes N.B. 141-P77
Constr. Notes N.B. 143-P49
Final Notes N.B. 137-P80