



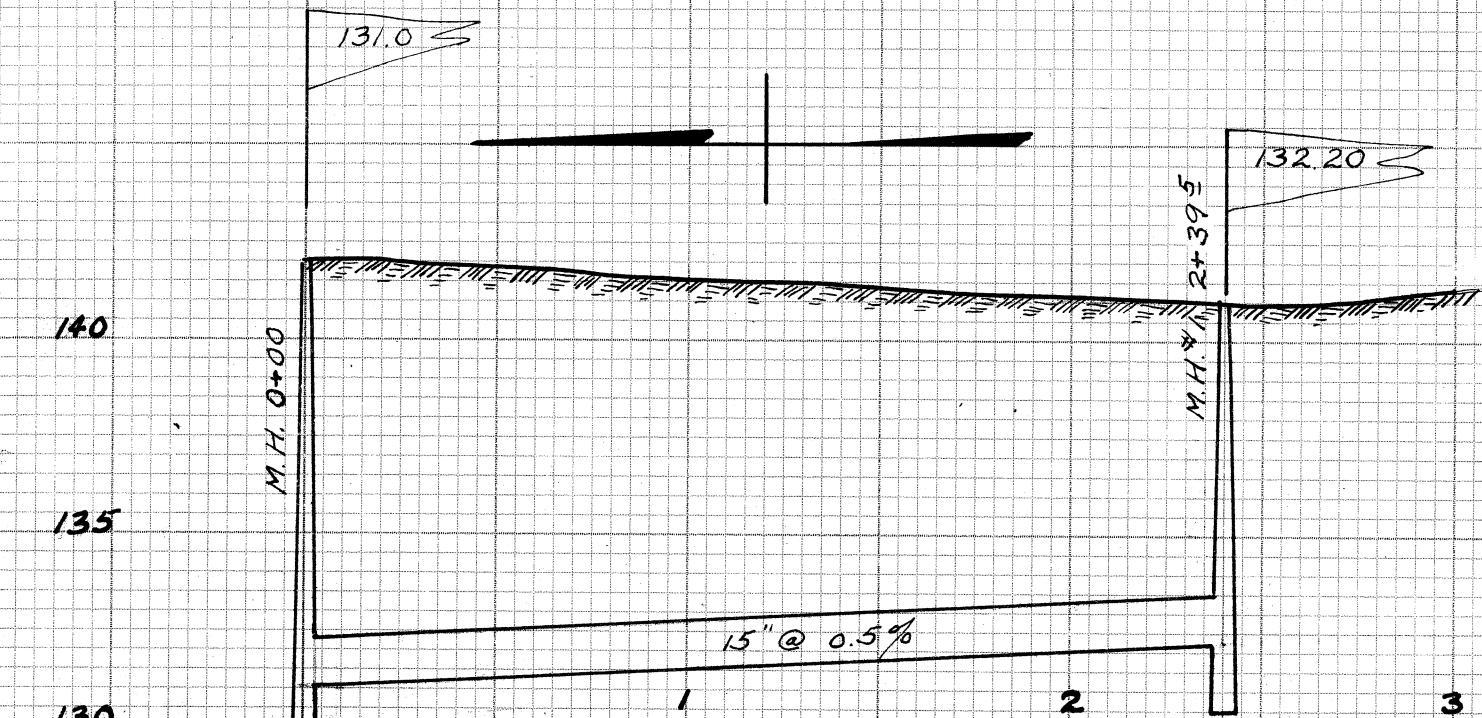

3RD STREET S.E.
PEARL AVE S.E. 239.5' SOUTH
 CONSTRUCTED 1941 BY W.P.A. JOSEPH CHERCONY
 SUPERVISOR PLANS BY CITY ENG DEPT. C.E.
 RICE CITY ENG. H. PIPER CONST'N ENG. PRELEM
 INARY NOTES CONSTRUCTION NOTES 130-74
 FINAL MEASUREMENTS 147.50 PLOTTED 4-21-91
 BY C.E. RICE - SCALES V 1"=5' H 1"=50'

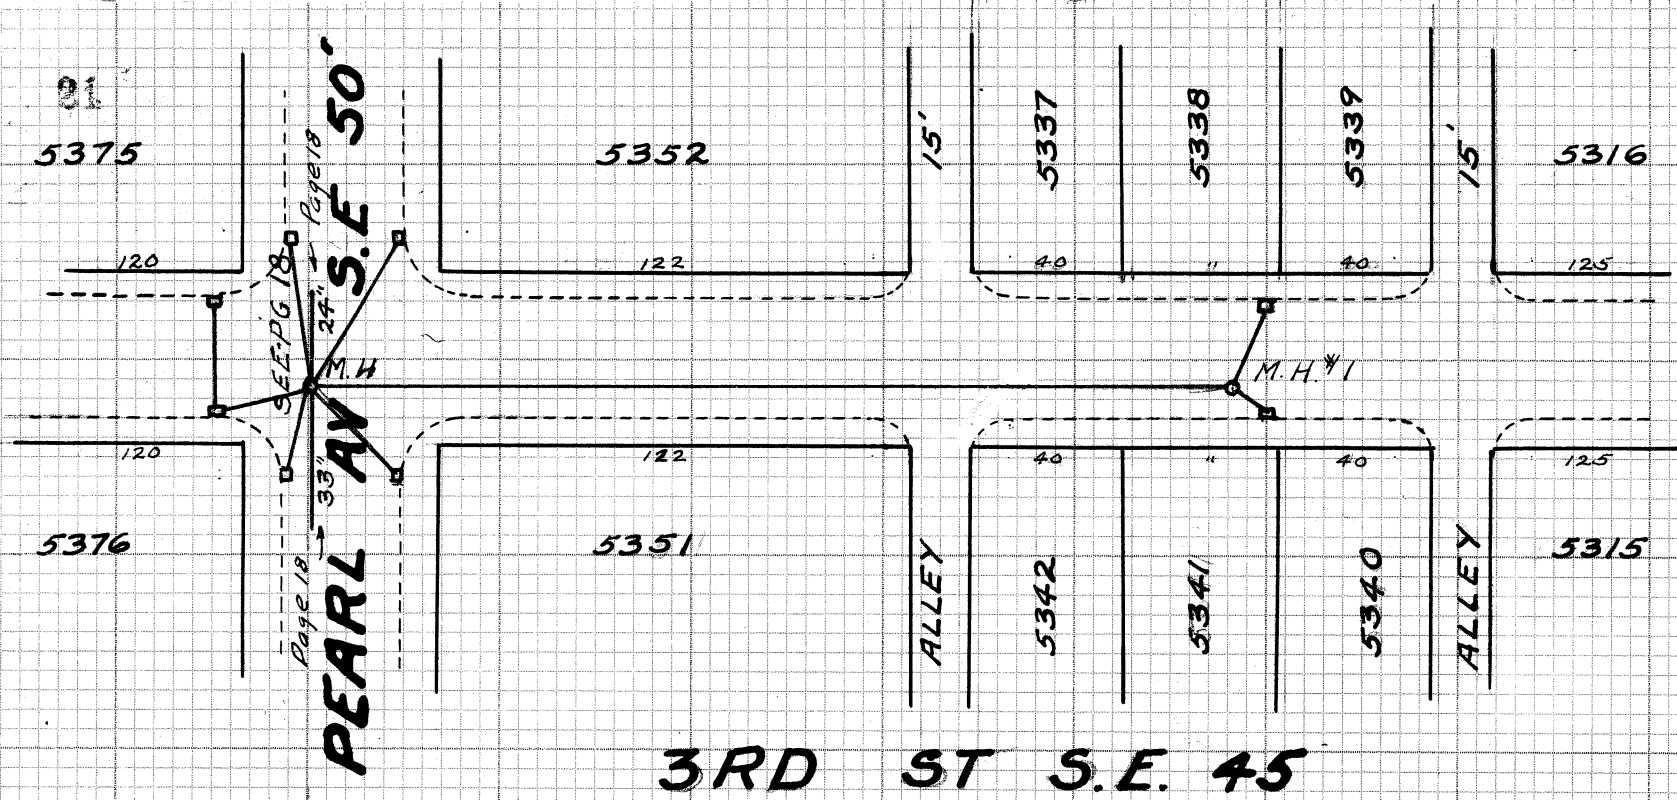