



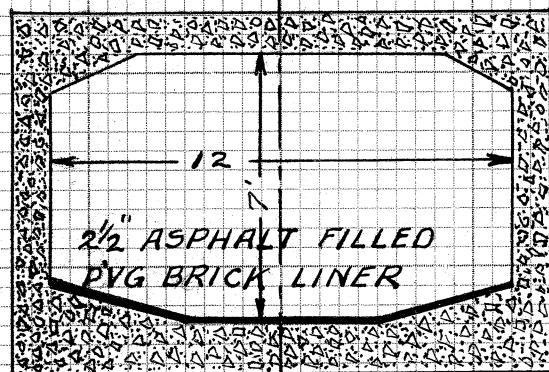

TYPICAL SECTION REEINF'D
CONCRETE - SLABS & WALL THICK-
NESS VARIABLE - SCALE 1" = 5'

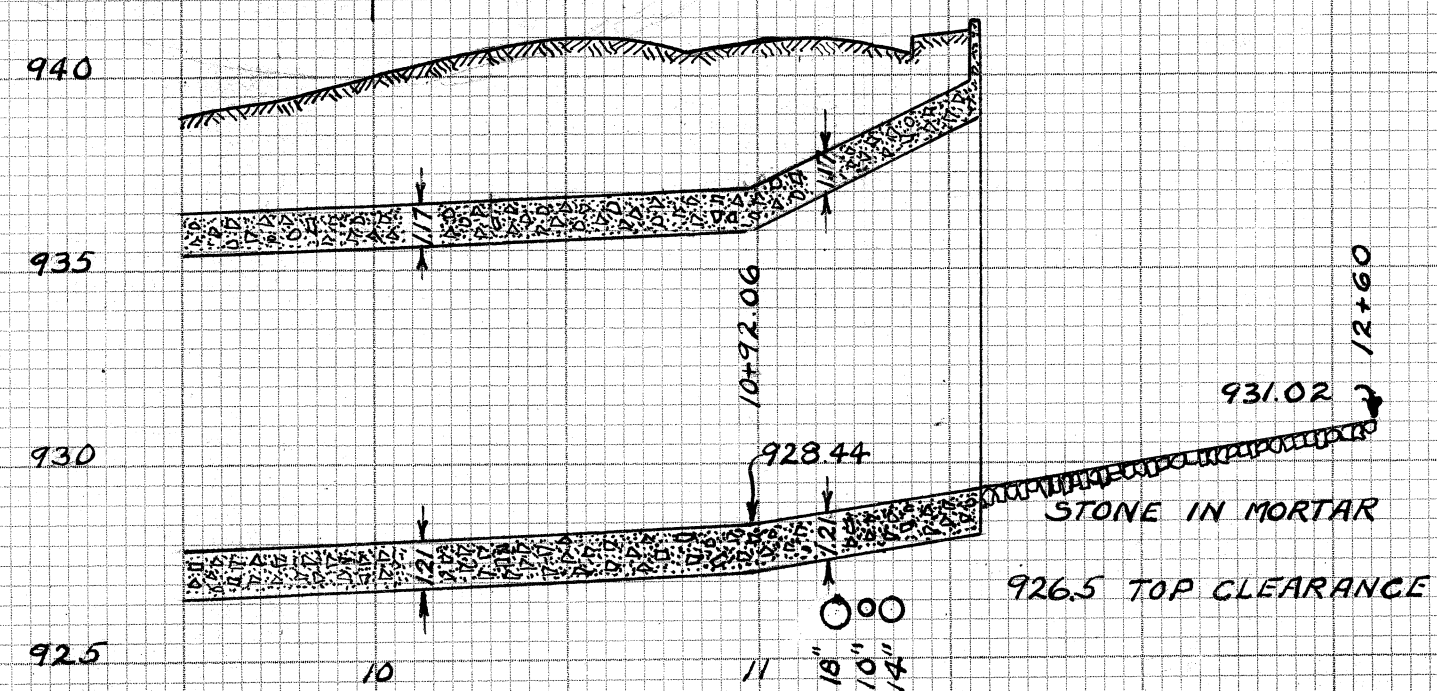

WETMORE PRESSURE CONDUIT

CONSTRUCTED 1940-41 BY U.S. ARMY ENGINEERS IN CONN-
ECTION WITH RIVER IMPROVEMENT - DESIGN BY U.S. ARMY
ENGINEERS - UNITED CONSTRUCTION CO. CONTRACTOR -
WRIGHT MCROBA RESIDENT ENGINEER. C. E. RICE
CITY ENGINEER. PLOTTED 3-7-41 BY C. E. RICE. SCALES
V 1"=5' H 1 1/4"=50'

