



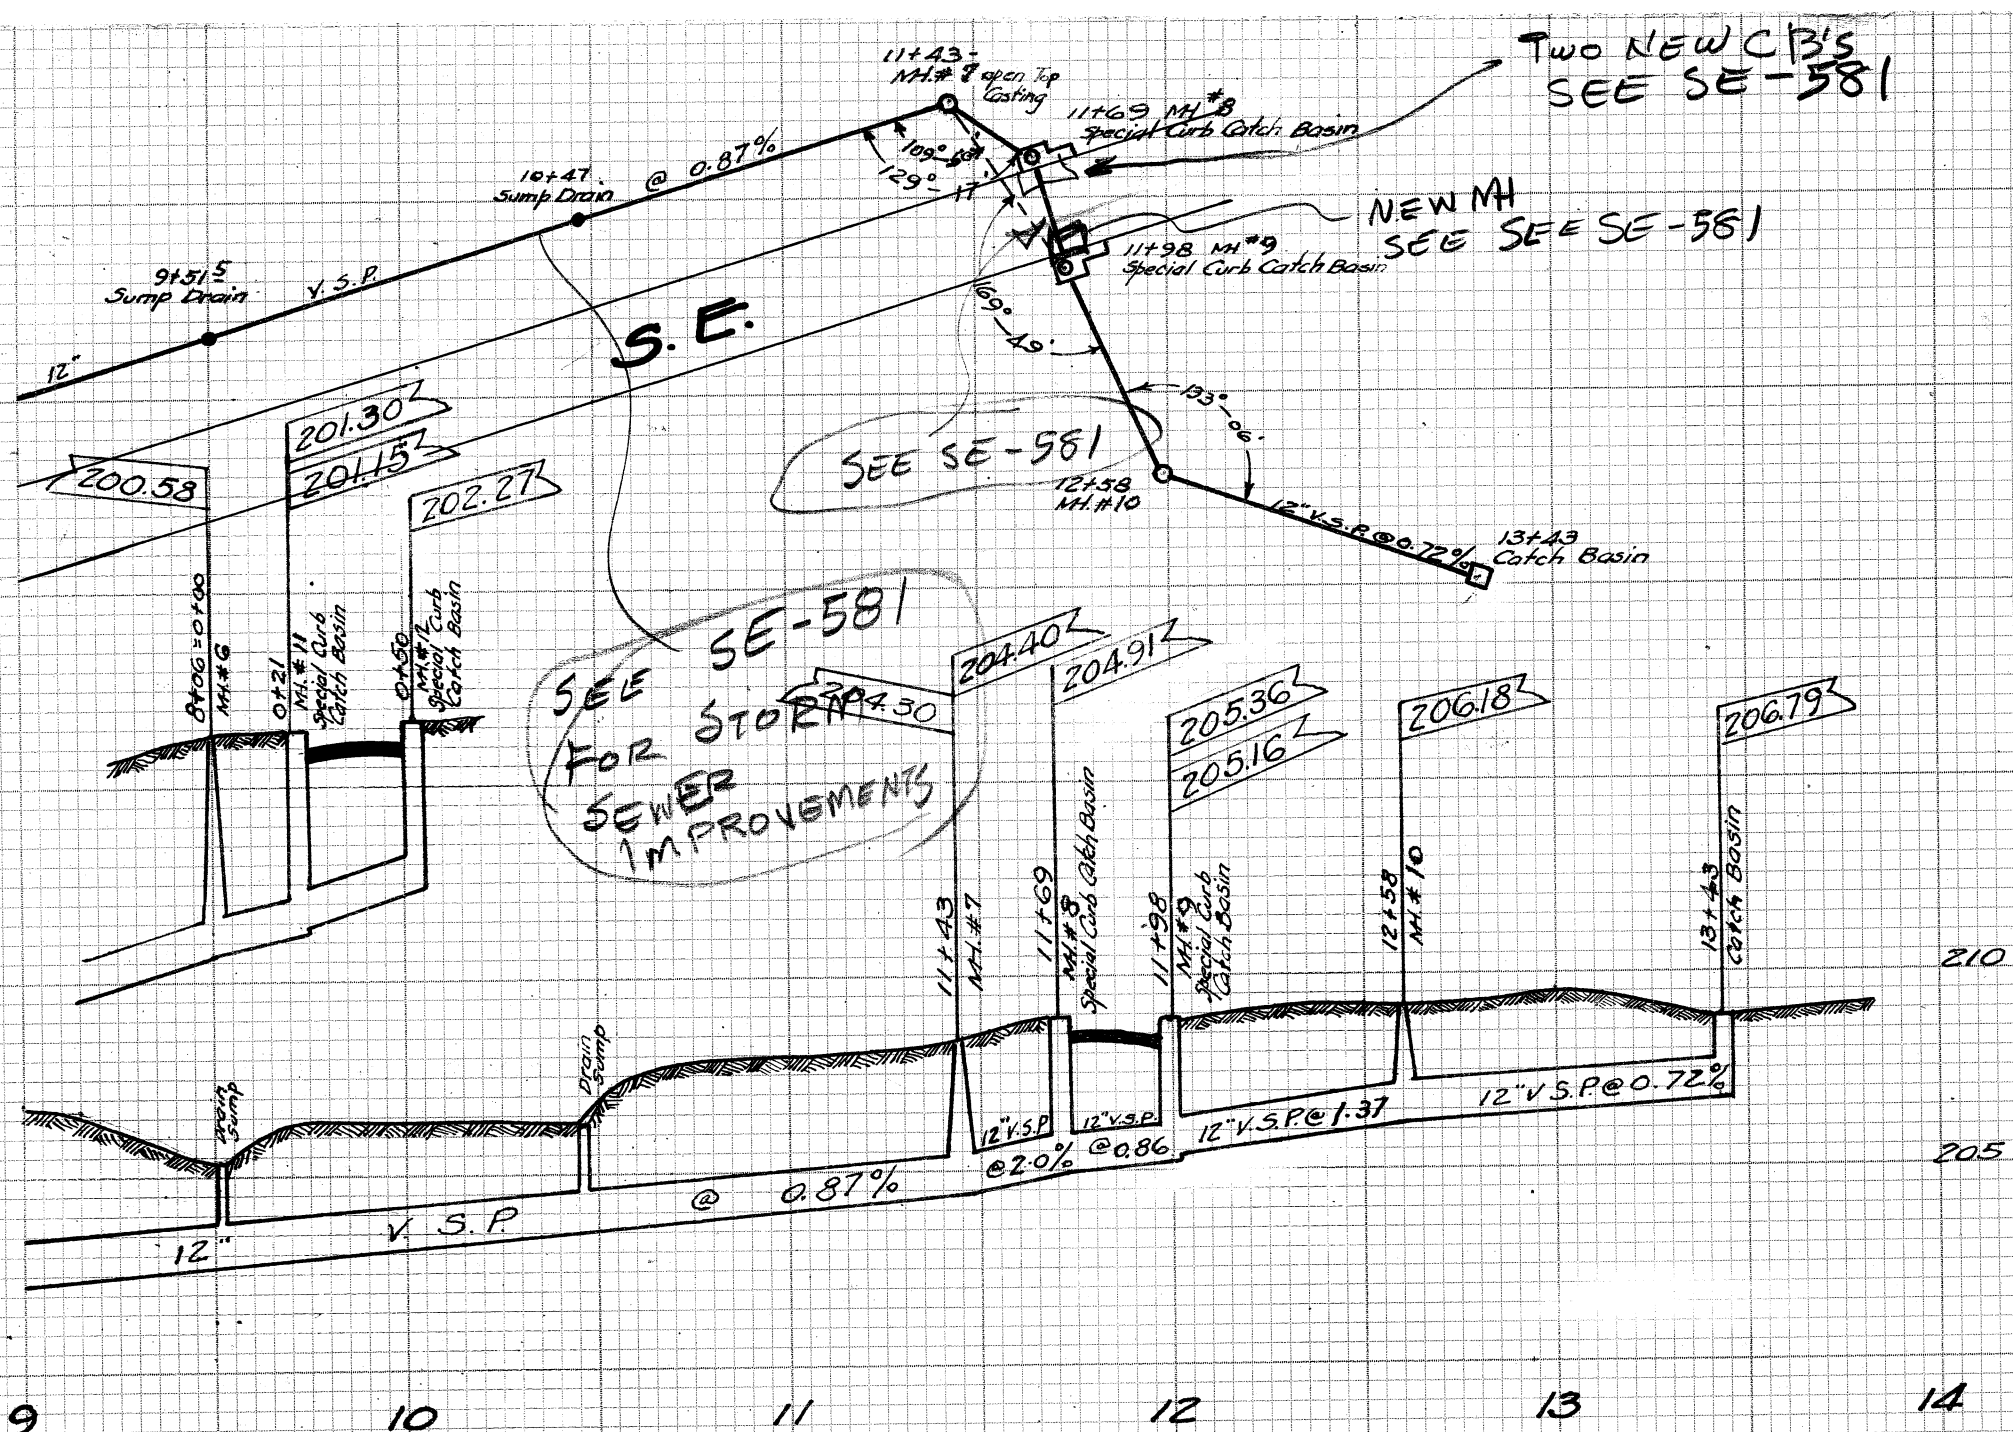

**WALNUT HILLS ADDTN.  
HURON RD. S.E.  
STORM SEWER**

CONSTRUCTED BY  
DEFENSE HOUSING AUTH.  
SPRING OF 1942.  
Profile for Plotting taken in June 1942.  
by Piper & Doc. Plotted Dec. 1942 by  
H. Piper - Field Book 147-P.56-61.

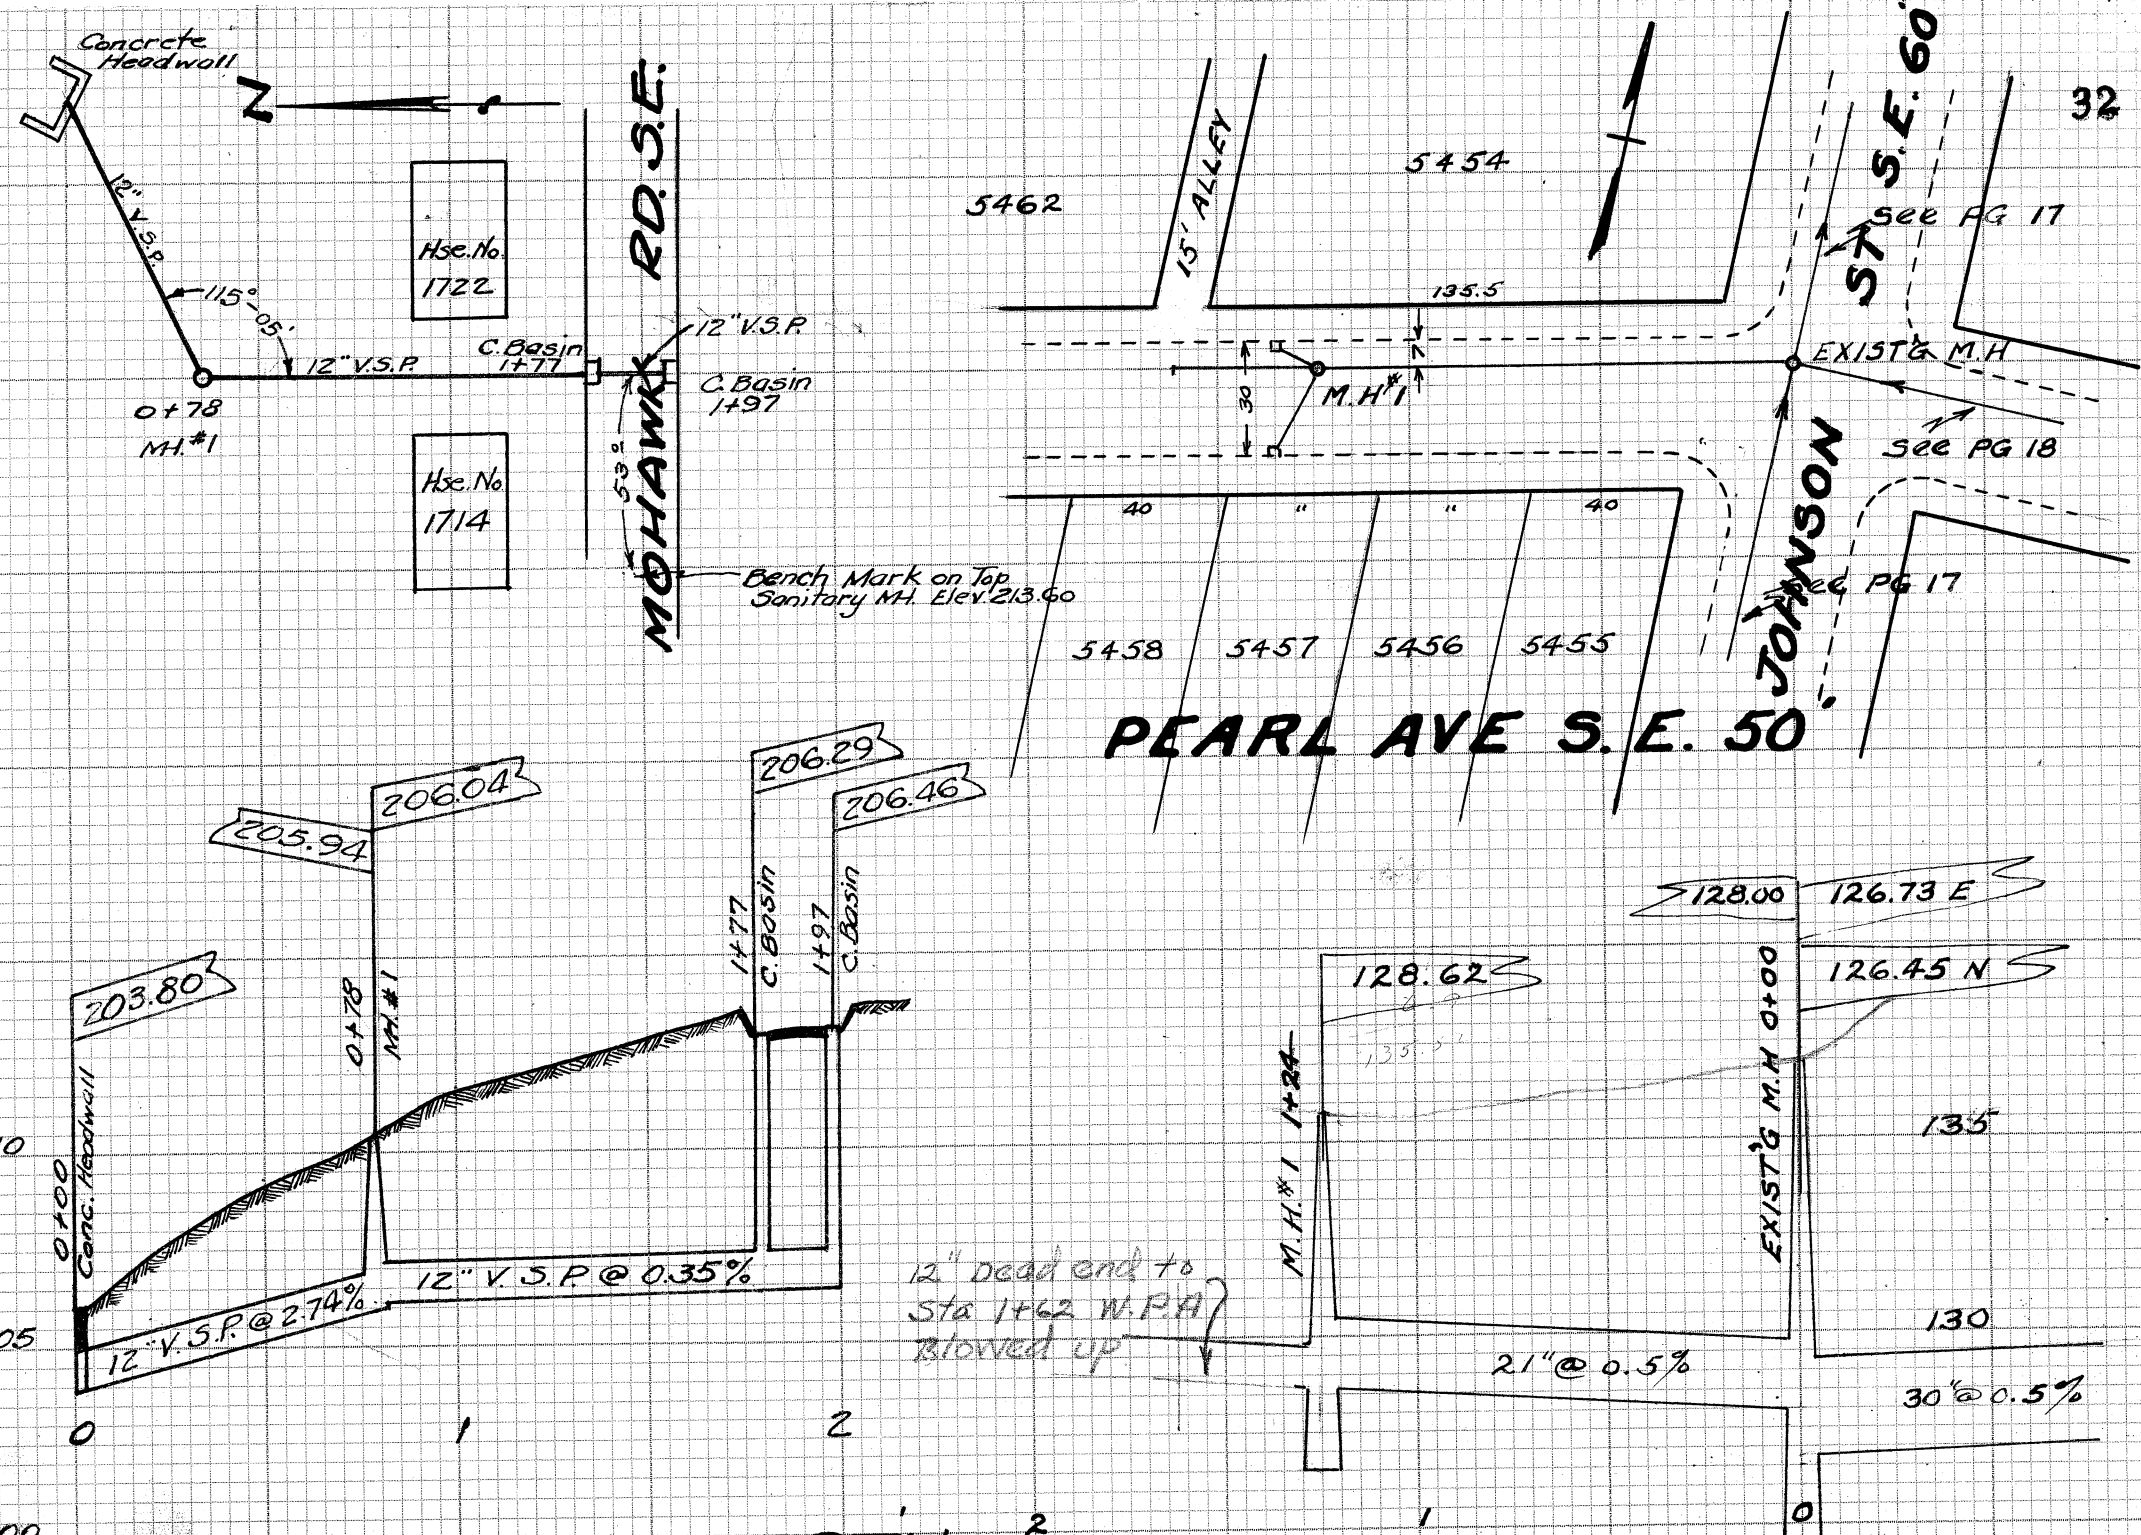

**WALNUT HILLS ADDTN.  
MOHAWK RD. S.E.  
STORM SEWER**

**PEARL AVE S.E.  
JOHNSON ST. S.E. 124' WEST**

BUILT 1940 BY W.P.A. JOSEPH CHERCONY SUPERVISOR  
PLANS BY CITY ENG DEPT C.E. RICE CITY ENGINEER  
H. PIPER FIELD ENGINEER PLOTTED 12-24-42 BY C.E.  
RICE PRELIMINARY NOTES 130-57 CONSTRUCTION NOTES  
150-52-54 FINAL MEASUREMENTS 147-50 SCALES V 1"=5'  
H 1"=50'