
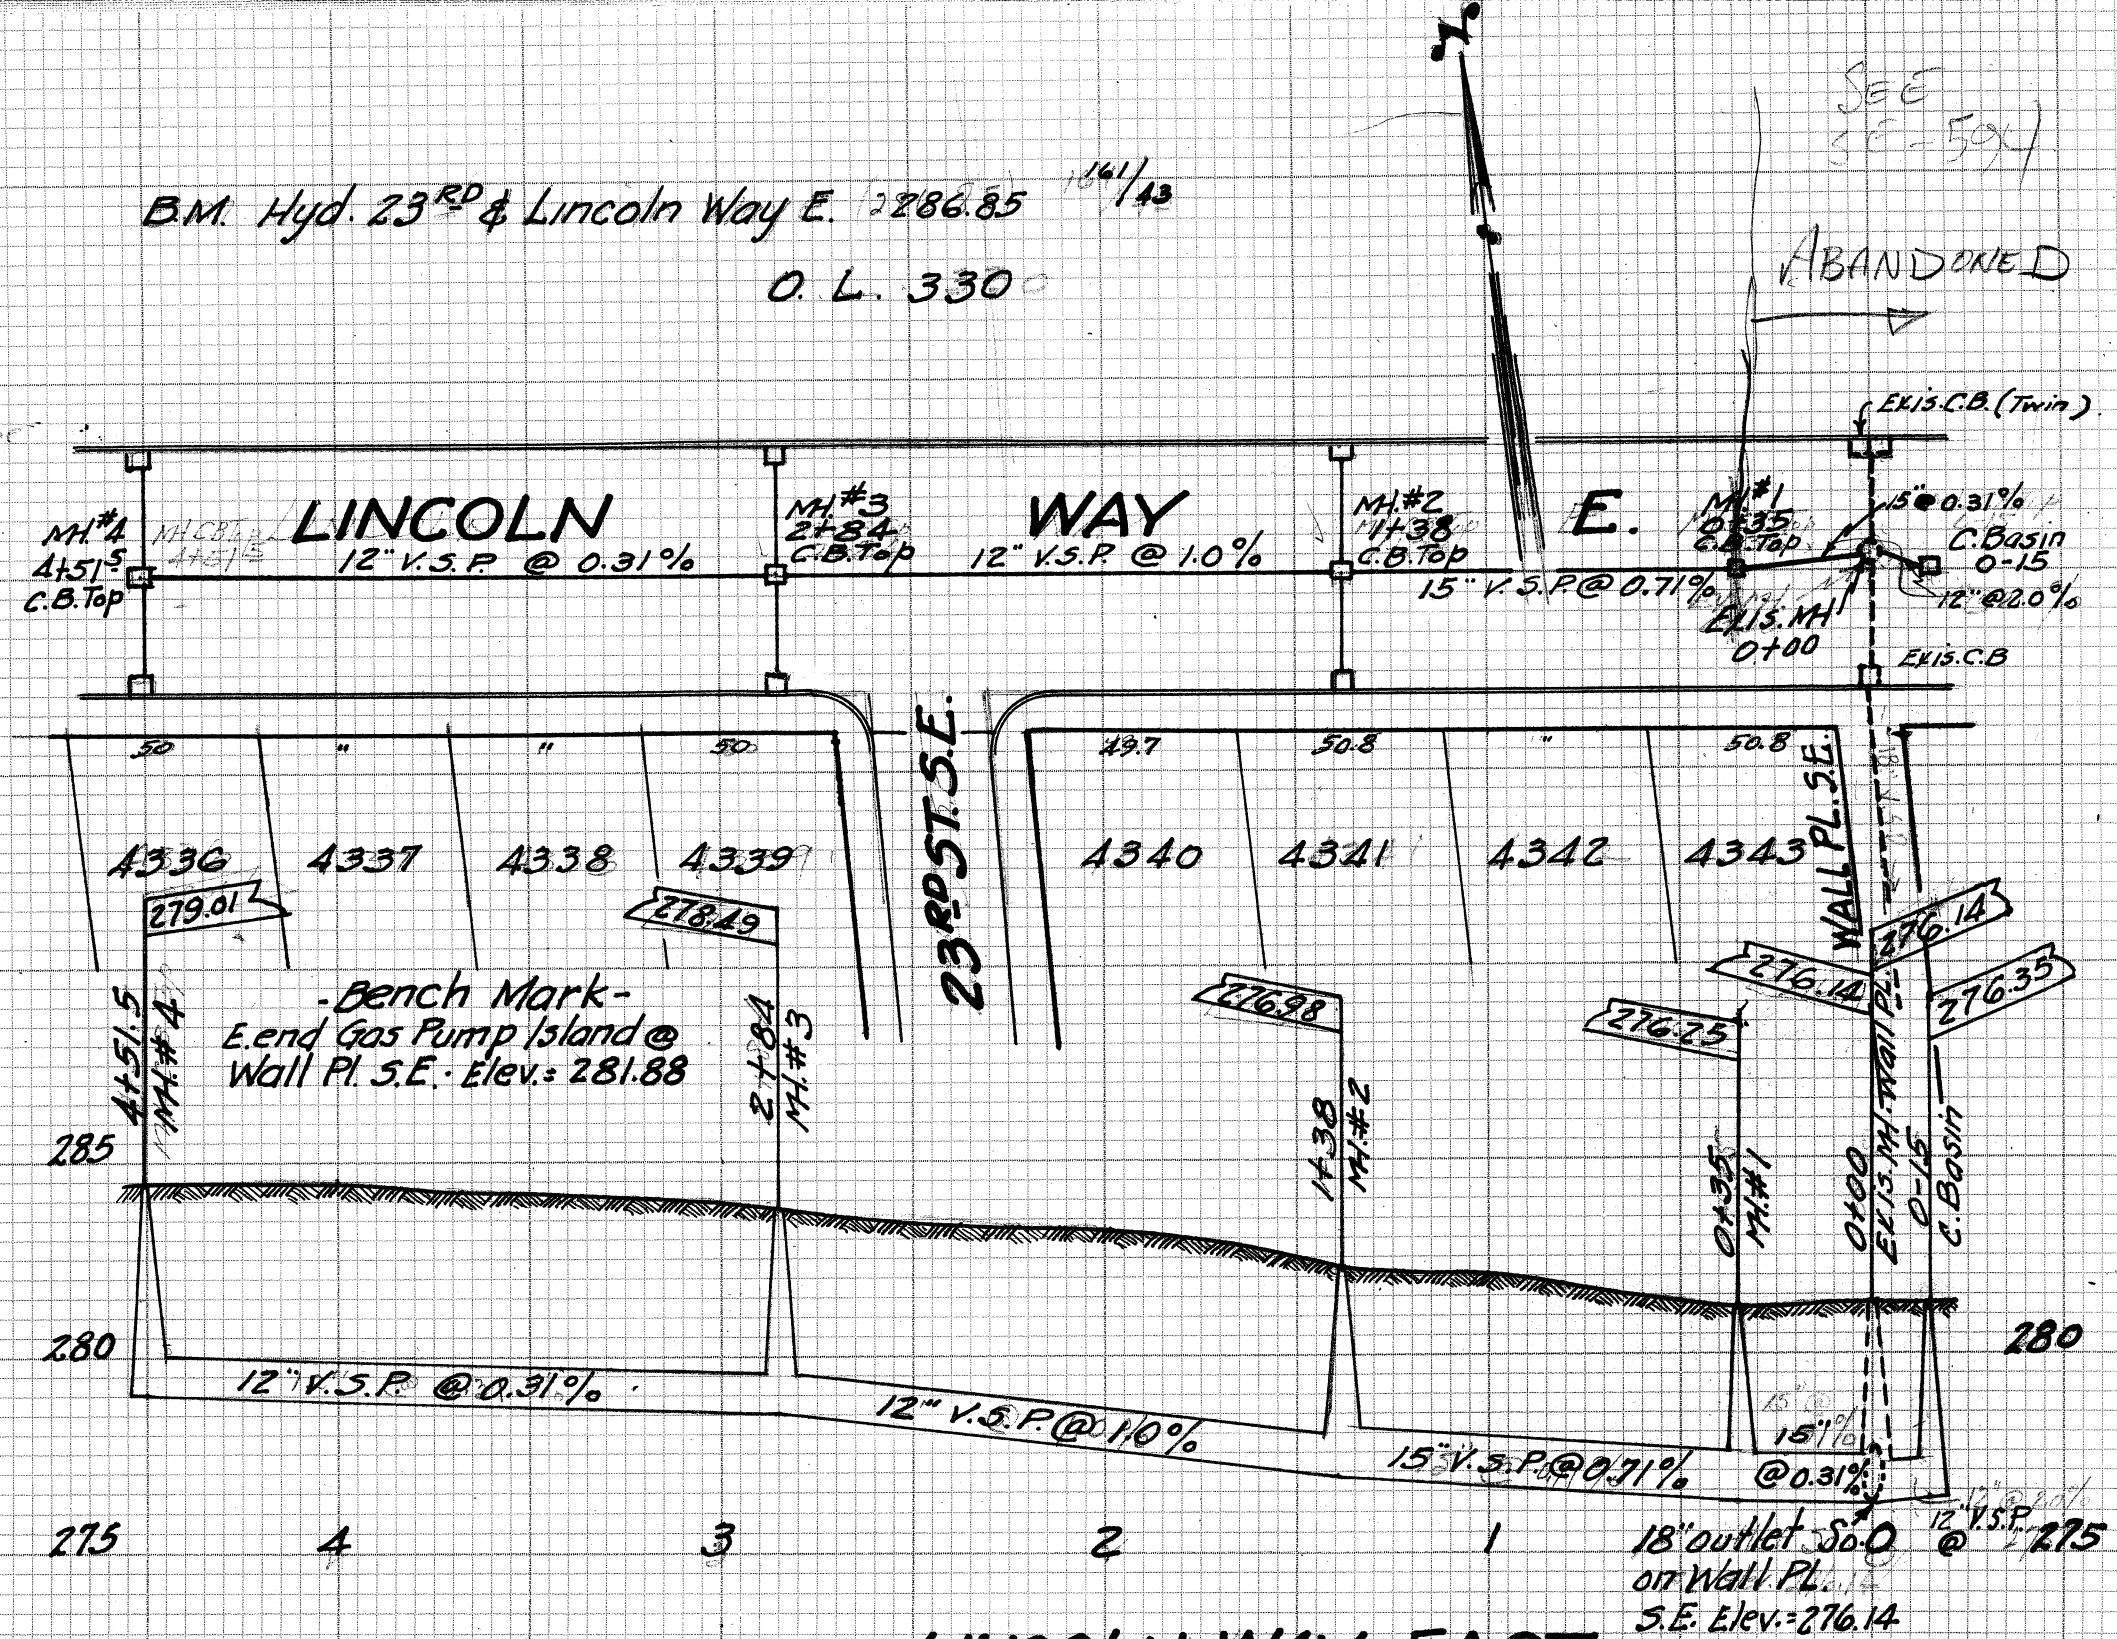


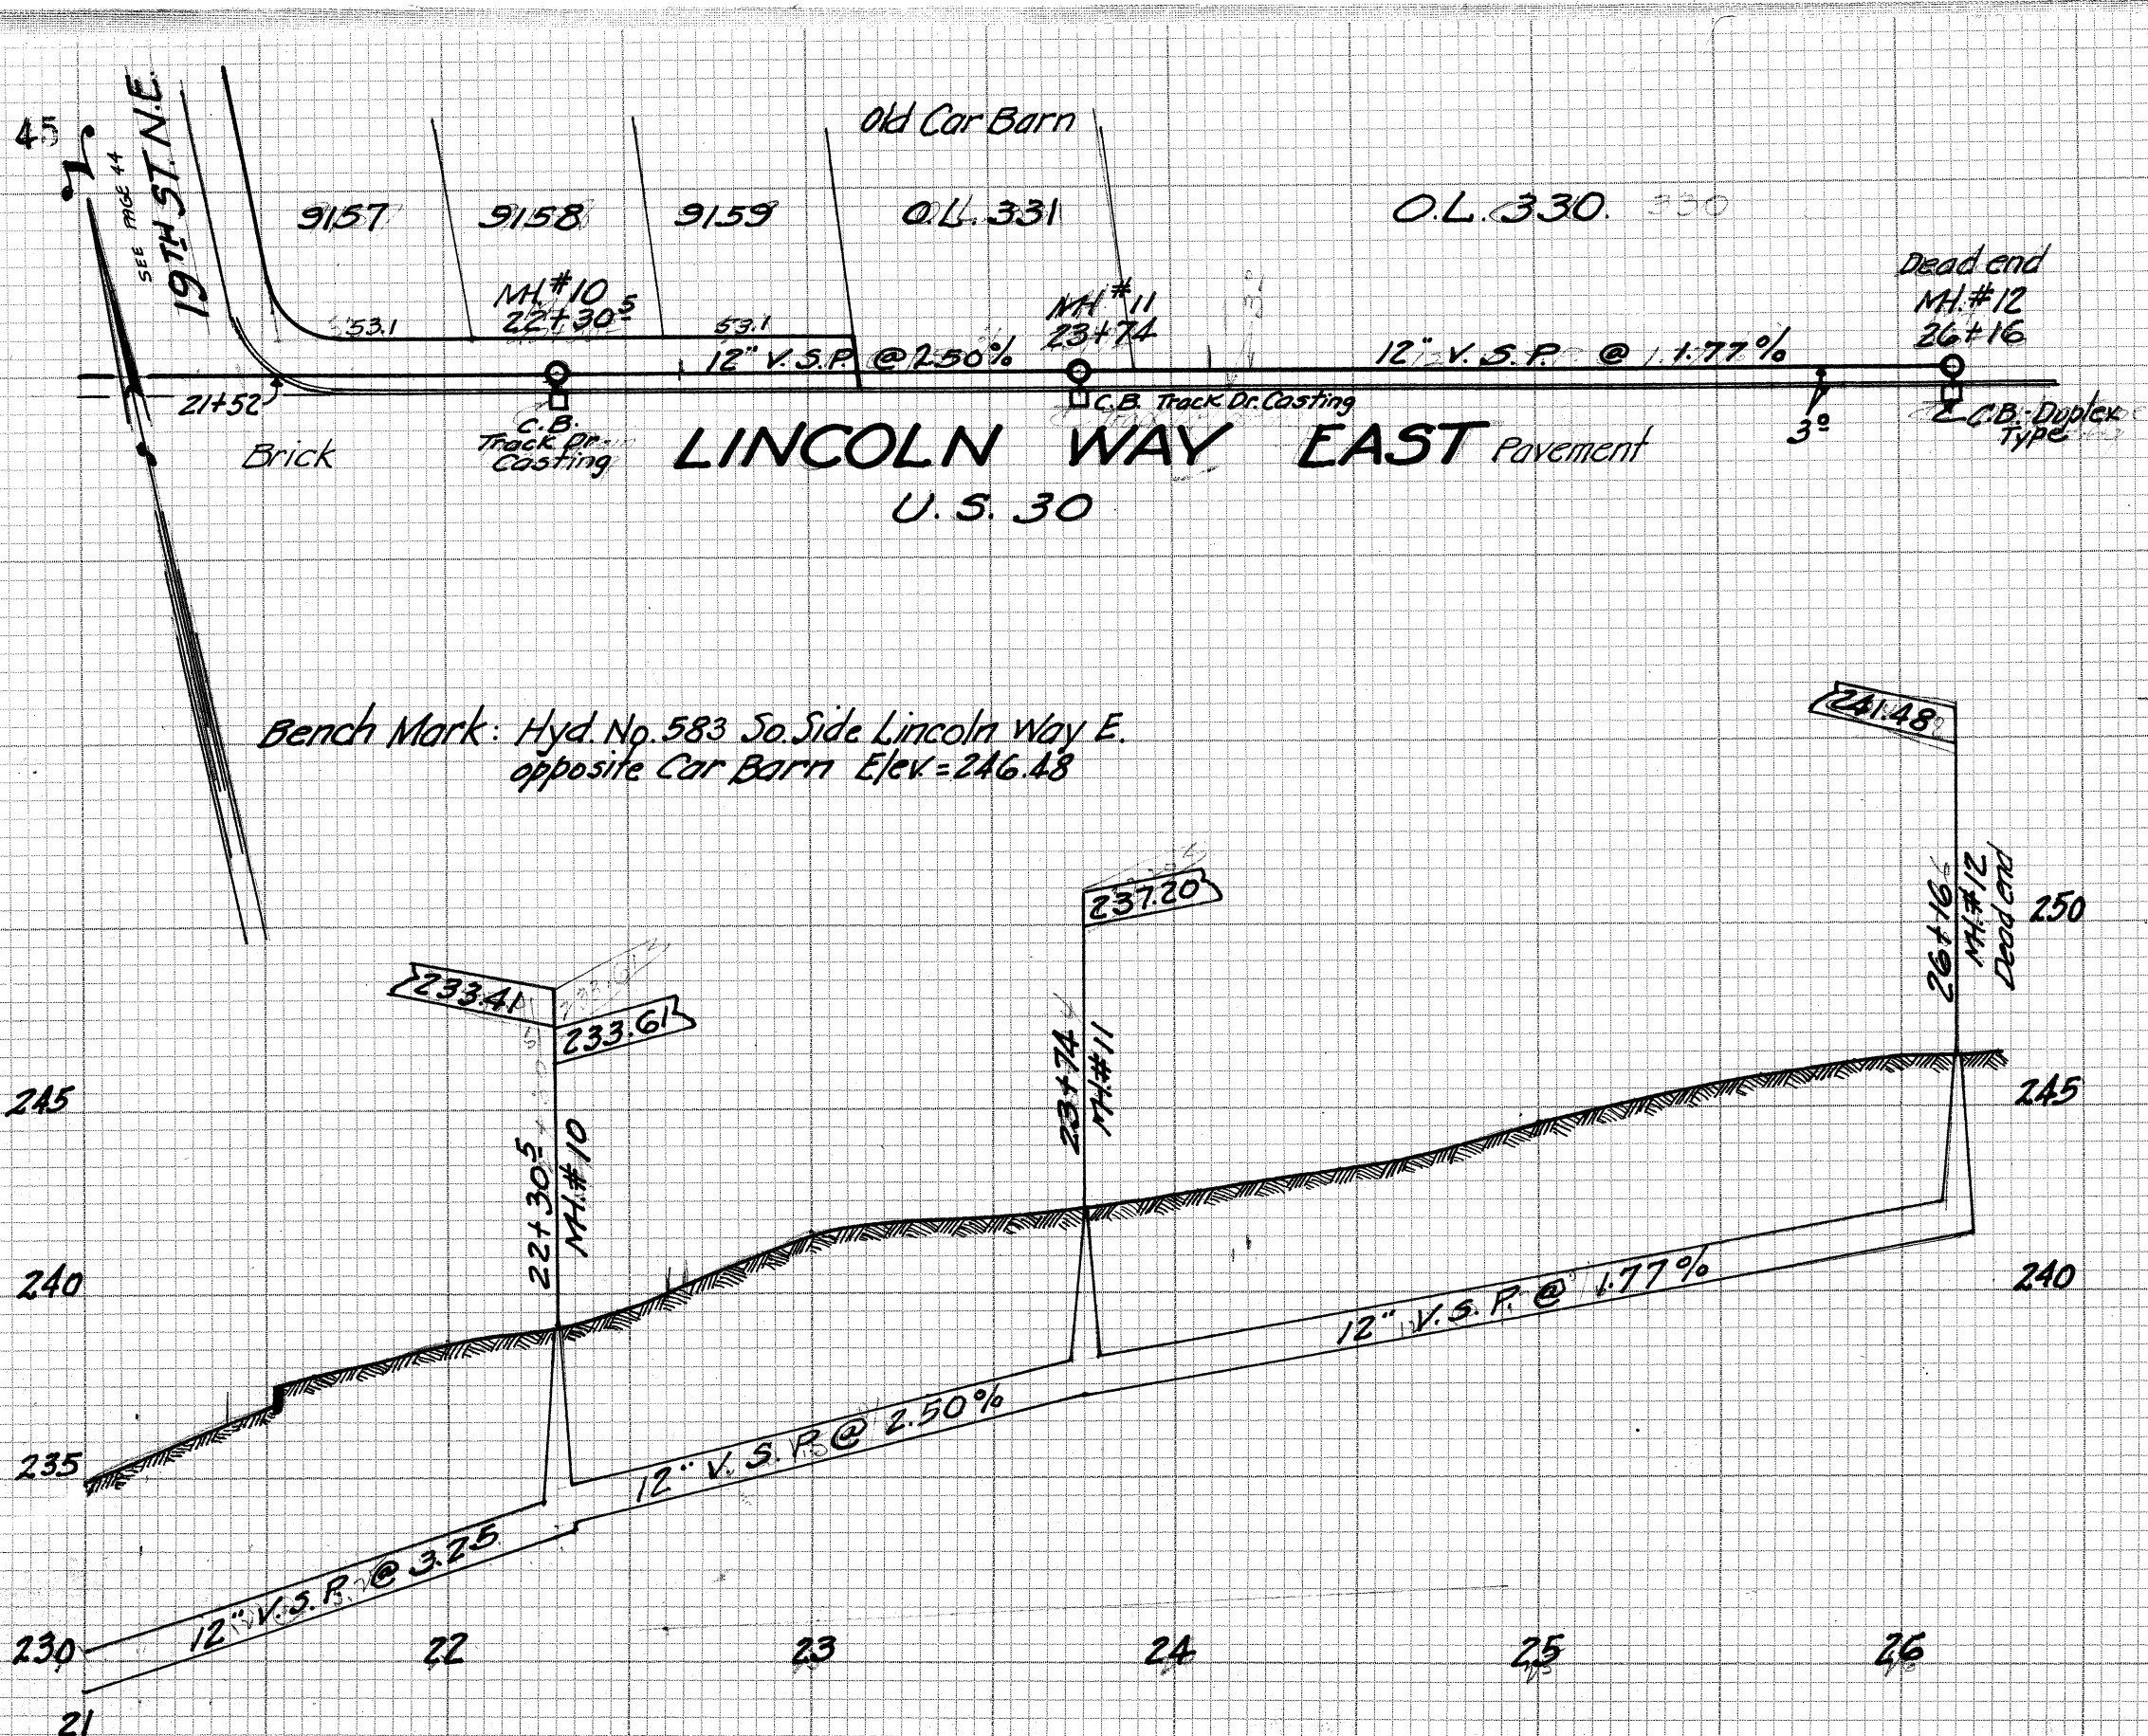

LINCOLN WAY EAST
STORM SEWER
 From WALL PL. S.E. - Westerly 451.5 feet
 Constructed by State of Ohio 1942.
 Profile for plotting taken 9-27-43. - Note Book 161-P41-42.
 Plotted Jan. 1944 - by H. Piper.