

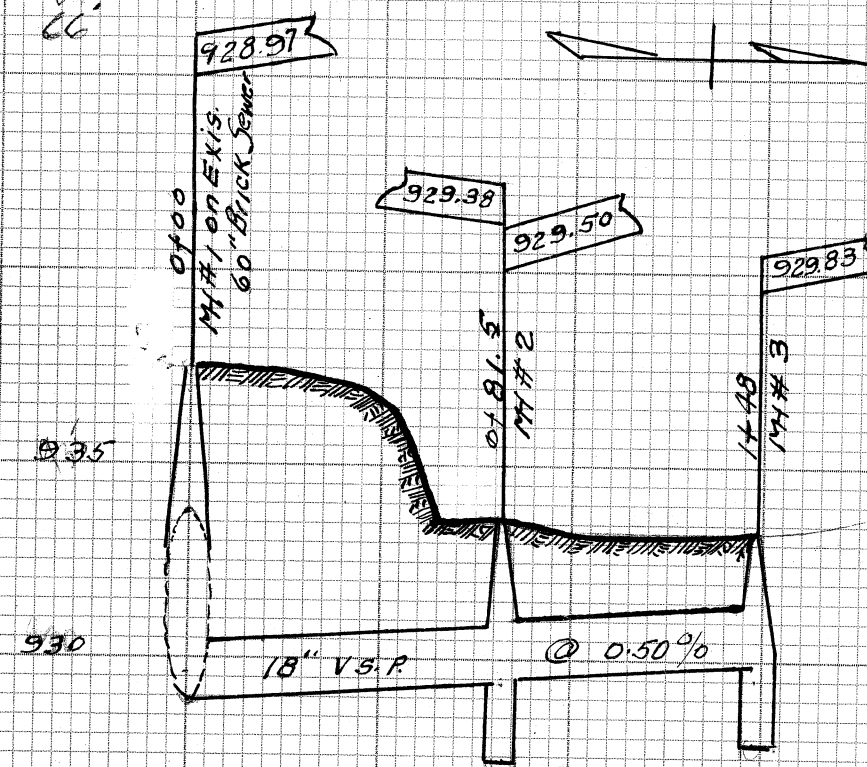
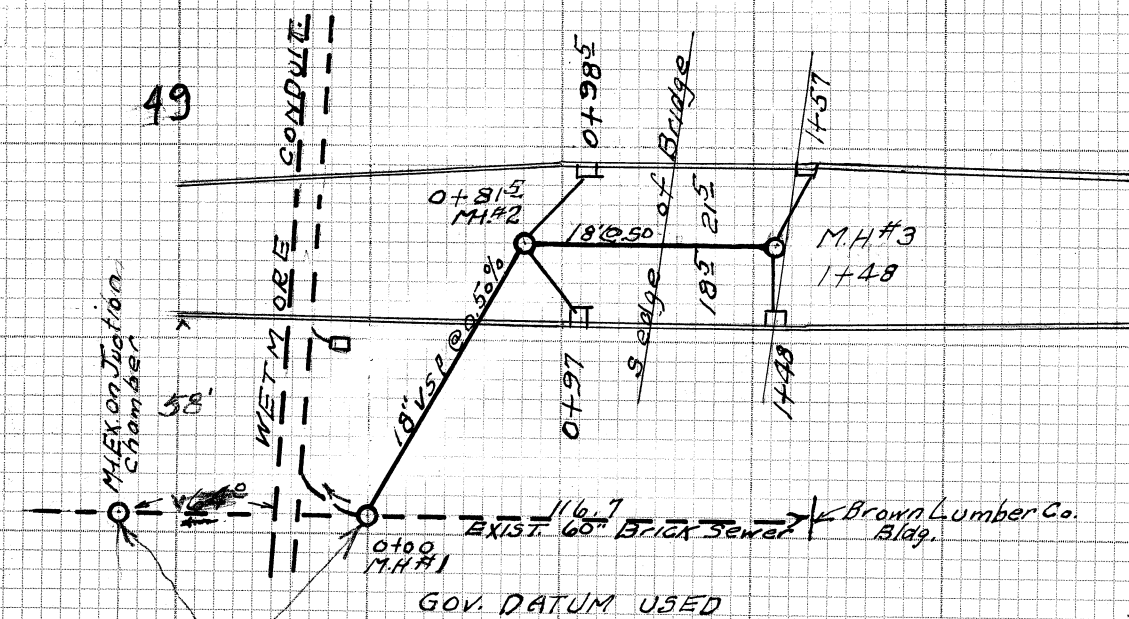


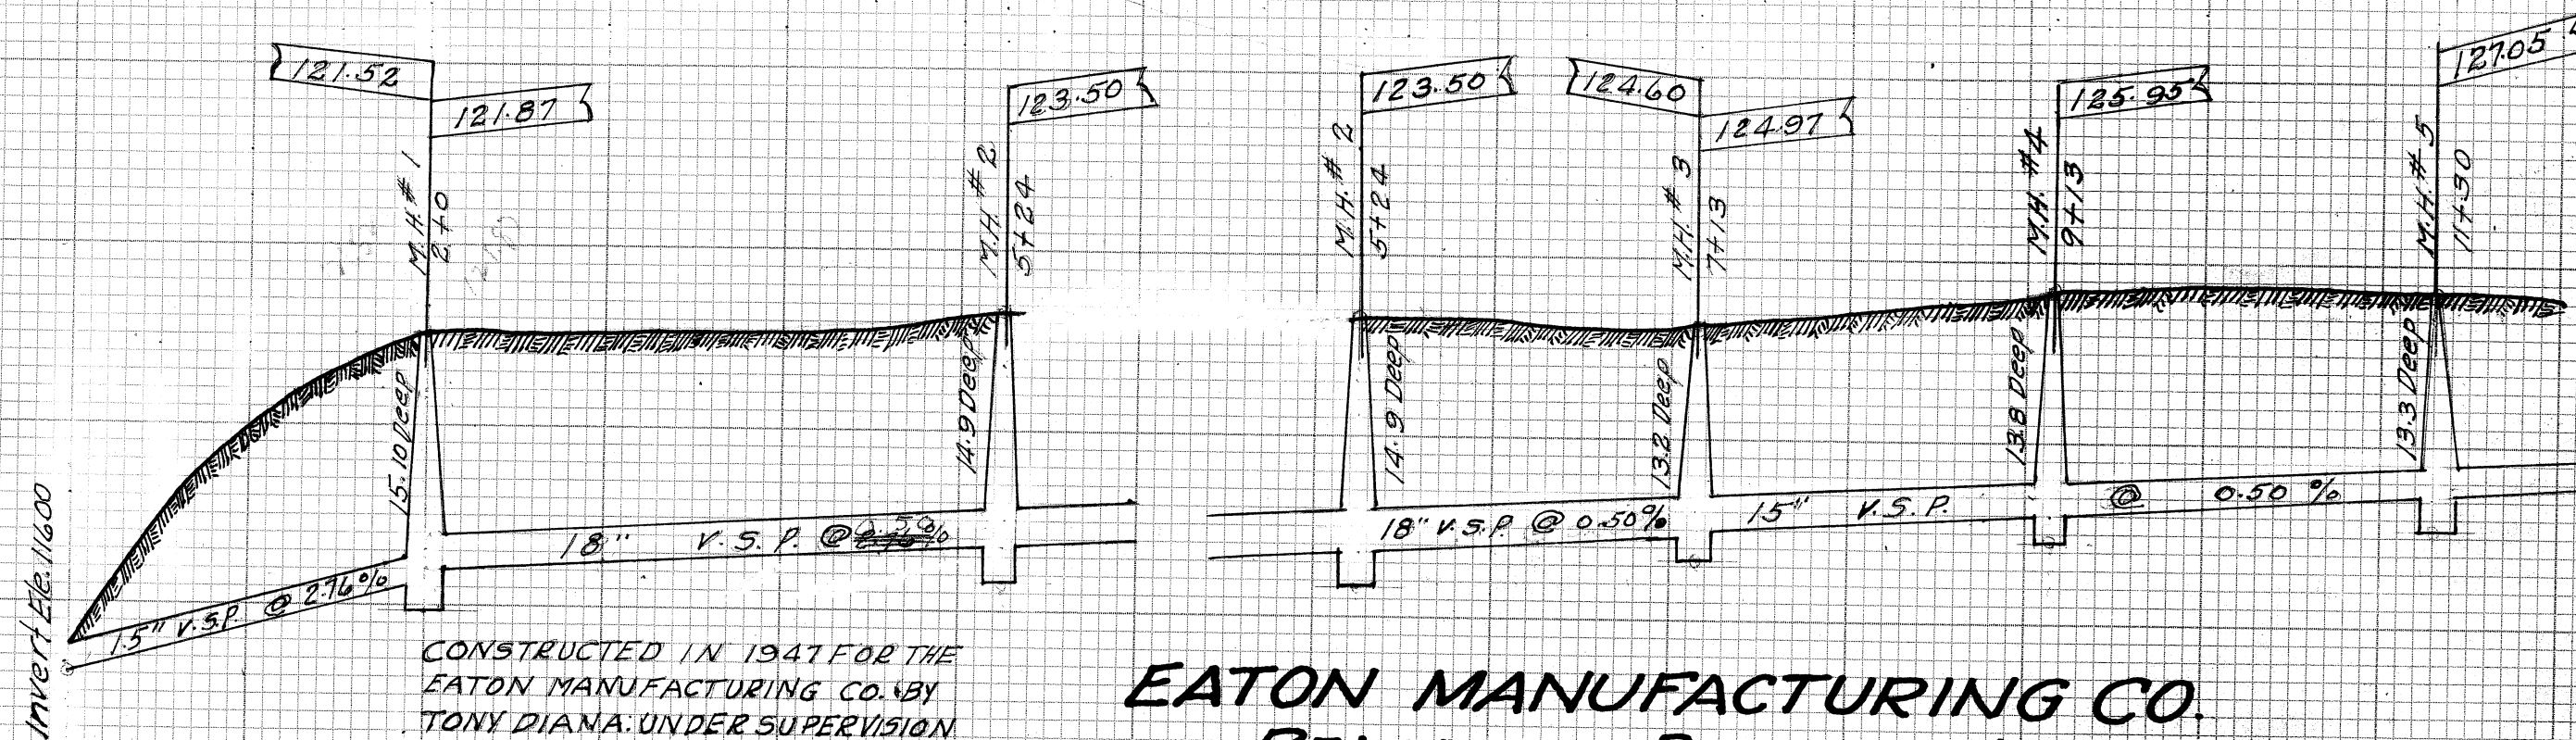

1ST S.W. STORM WATER SEWER
UNDER PENN. R.R. BRIDGE
CONSTRUCTED BY CITY OF MASSILLON 1945
PRELIM. NOTES N.B. 164 PAGE 24.
CONST. " " 166 " 3-7
FINAL MEAS. " 161 " 39
PLOTTED 1-17-46 by Doc.
Scale 1" = 5' VER. 1" = 50' HOR.

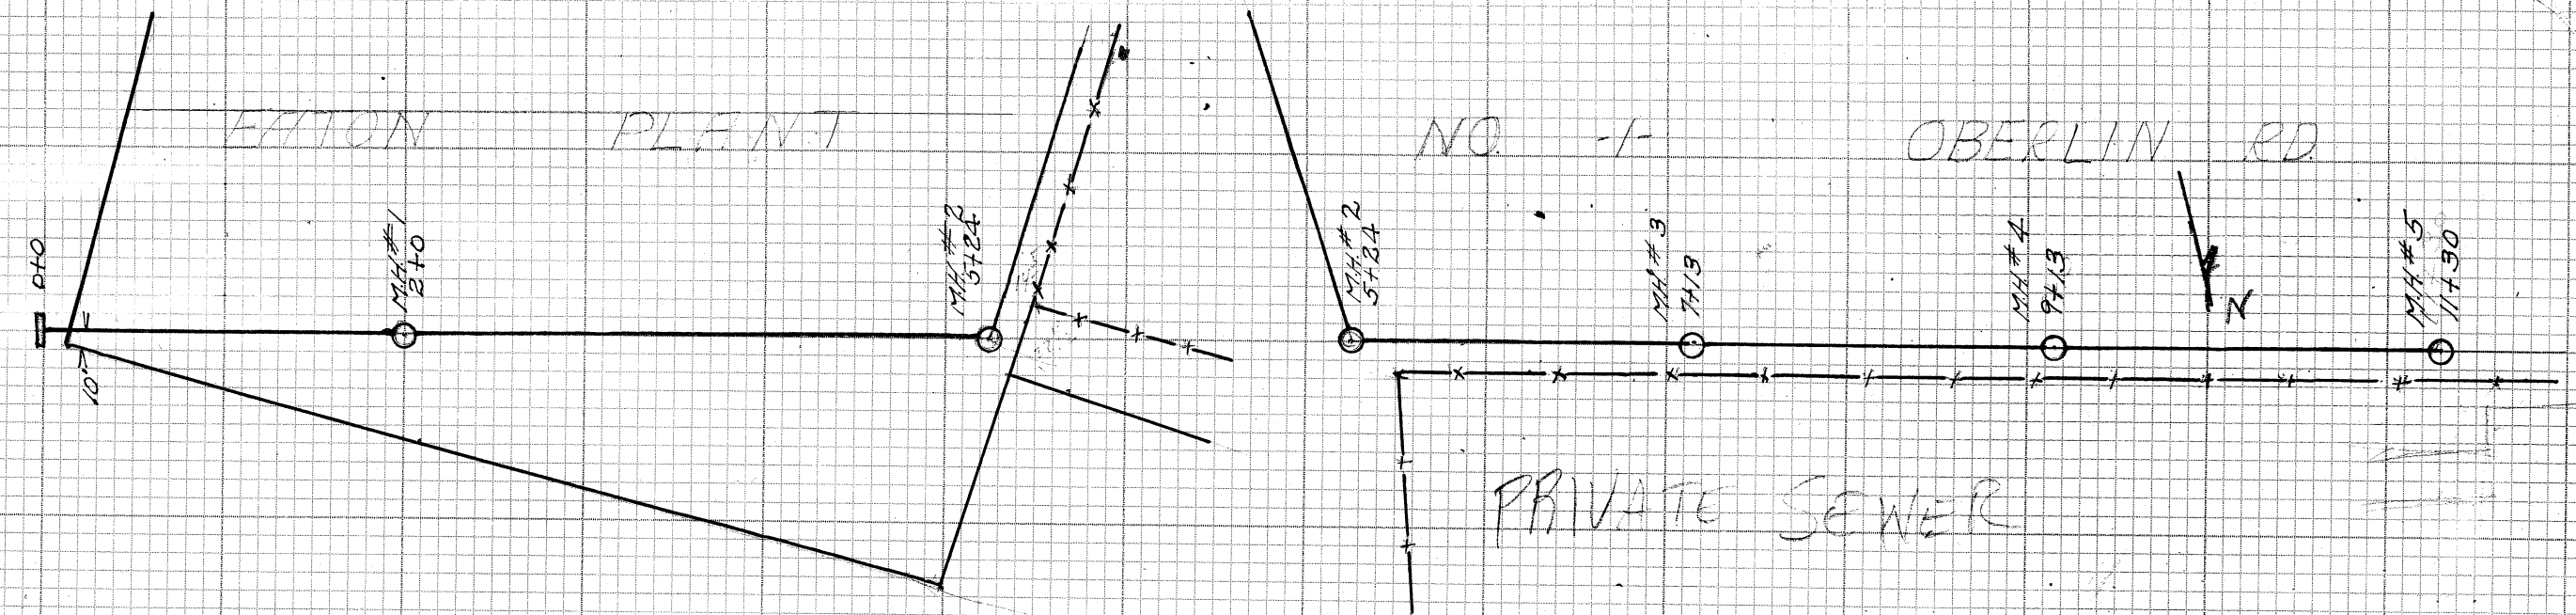

CONSTRUCTED IN 1941 FOR THE
EATON MANUFACTURING CO. BY
TONY DIANA UNDER SUPERVISION
OF CITY OF MASSILLON H. PIPER
CITY & CONST. ENGR. PRELIM. NOTES
N.B.-M- PAGE 11-14 & N.B. 169 - PG. 73
FINAL MEAS.-M- PAGE 54 PLOTTED
IN 1947 by Doc. Scale 1" = 10' VER. 1" = 100' HOR.

EATON MANUFACTURING CO.
RELIANCE DIVISION No. 1
OBERLIN RD. S.W.

PRIVATE SEWER OUT OF R/W