


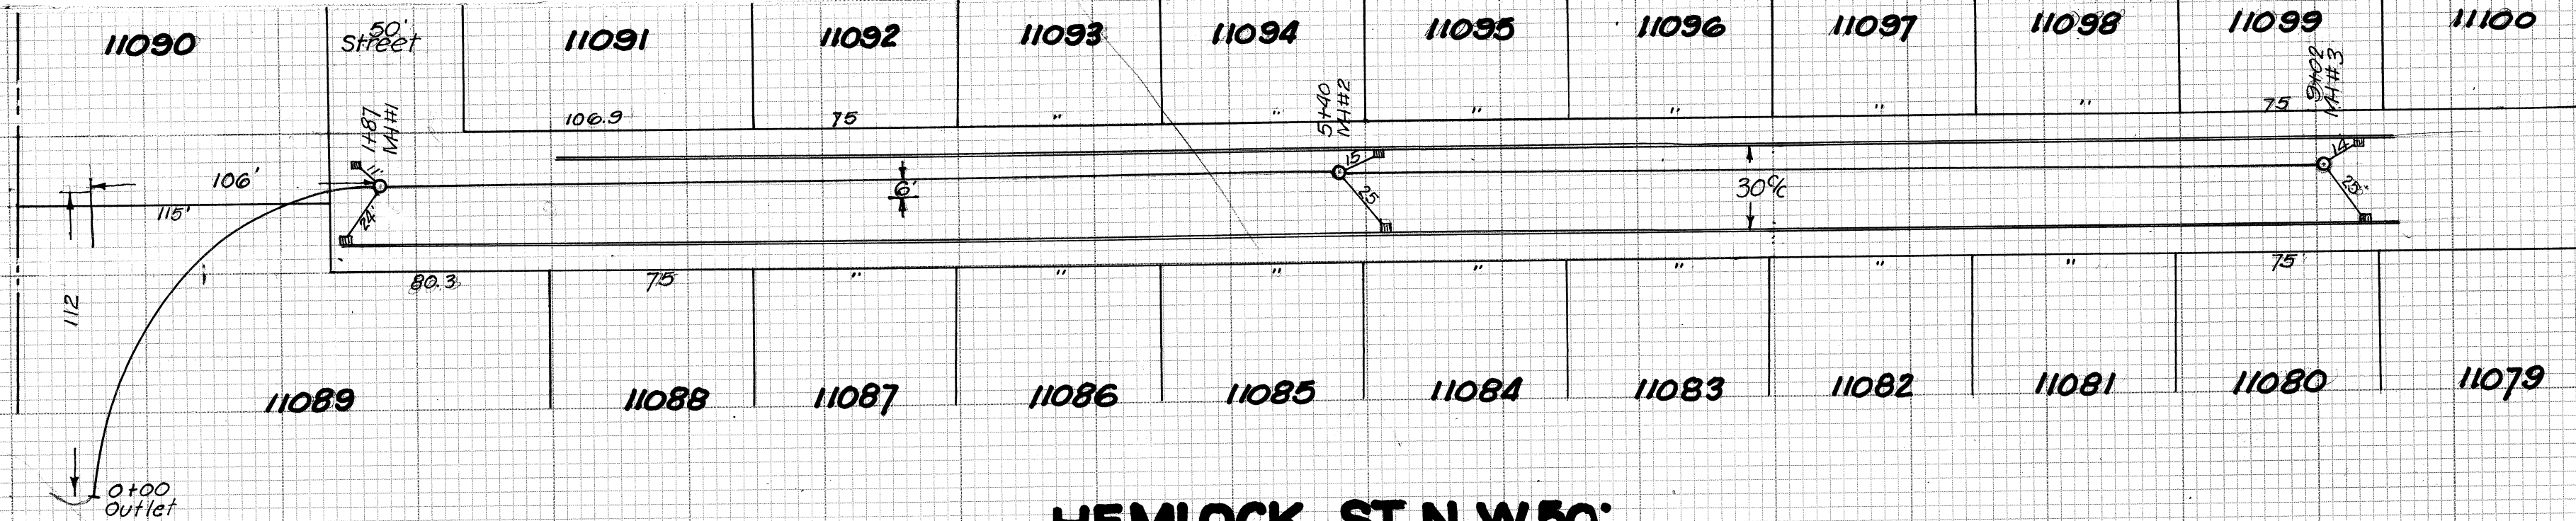

HEMLOCK ST. N.W. 50'

STM. SEWER

Constr. 1952 by Ray Remley under City Supervision
 H.M. Piper, Constr. & City Engineer.
 Drawn by R.F. Wagoner Dec. 1953 Scale 1" = 50' Hor.
 Final Notes 175-48
 Constr. Notes 180-48 & 52

