



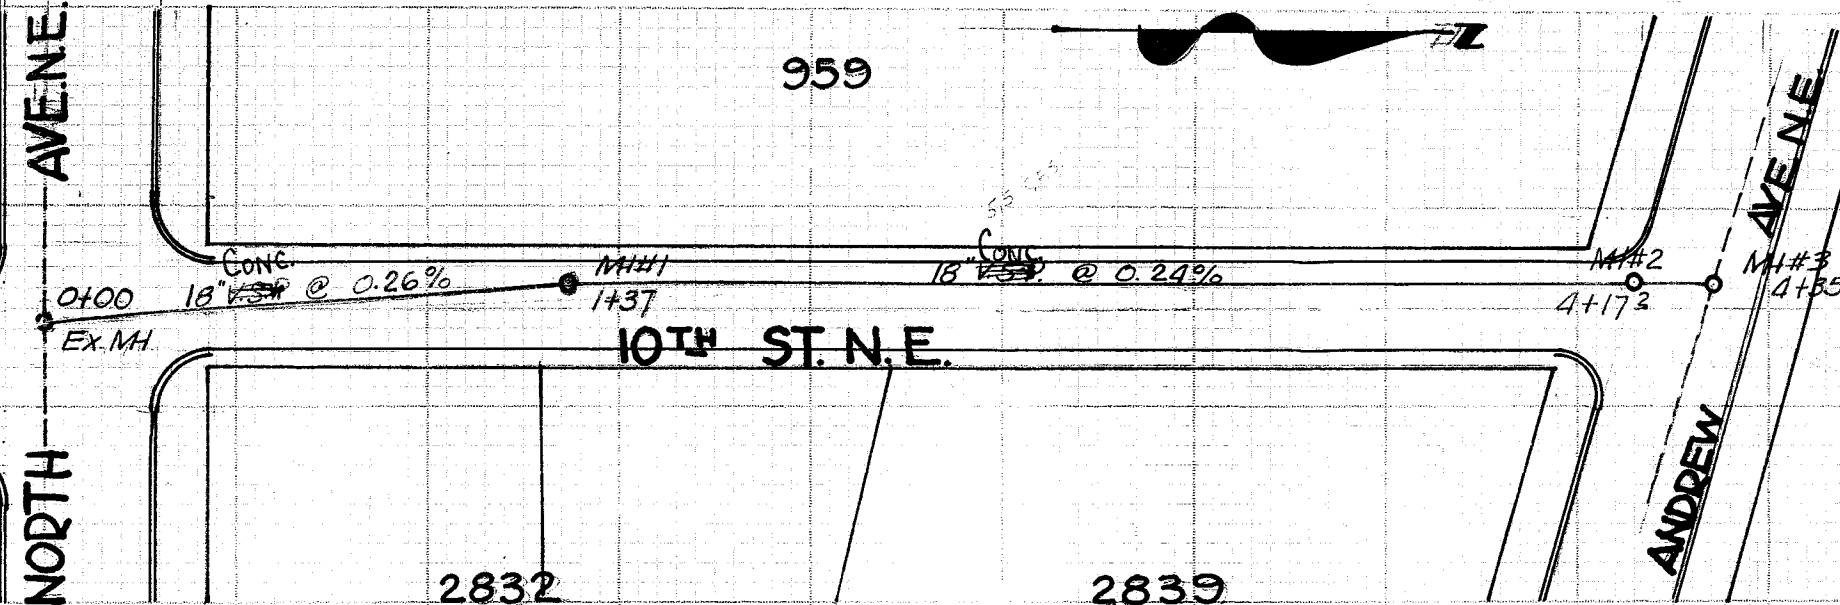

B.M. Hyd. North Ave. + 10th St. N.E. ... 172.86

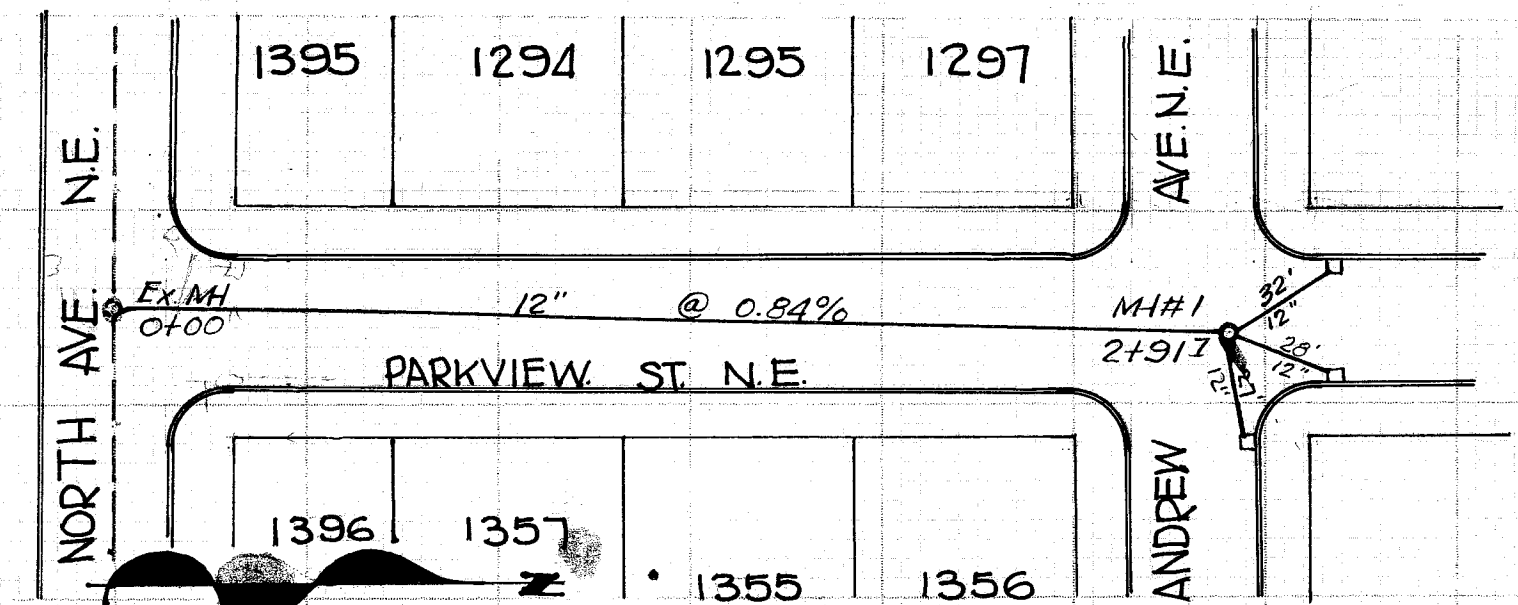

B.M. Hyd. North Ave. @ Parkview - assumed ... 100.00

STORM SEWER ANDREW AVE. N.E.

Constr. by Garaux Bros Constr. Co. of Canton, Ohio,
under City of Massillon, Supervision, H. M. Piper, City
+ Constr. - Engineer, Wilfred Miller, Inspector.
Const. Notes 187-19415
Final Notes 186-4
Inspectors Notes

Dr. by Bob Wagoner
May 1955
Scale 1" = 50' Hor.
1" = 5' Ver.

