

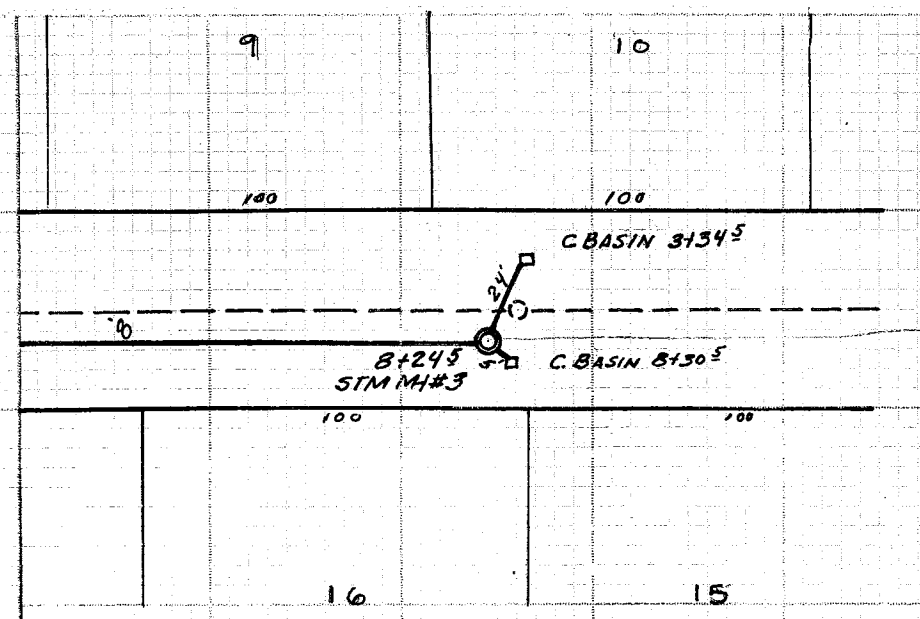


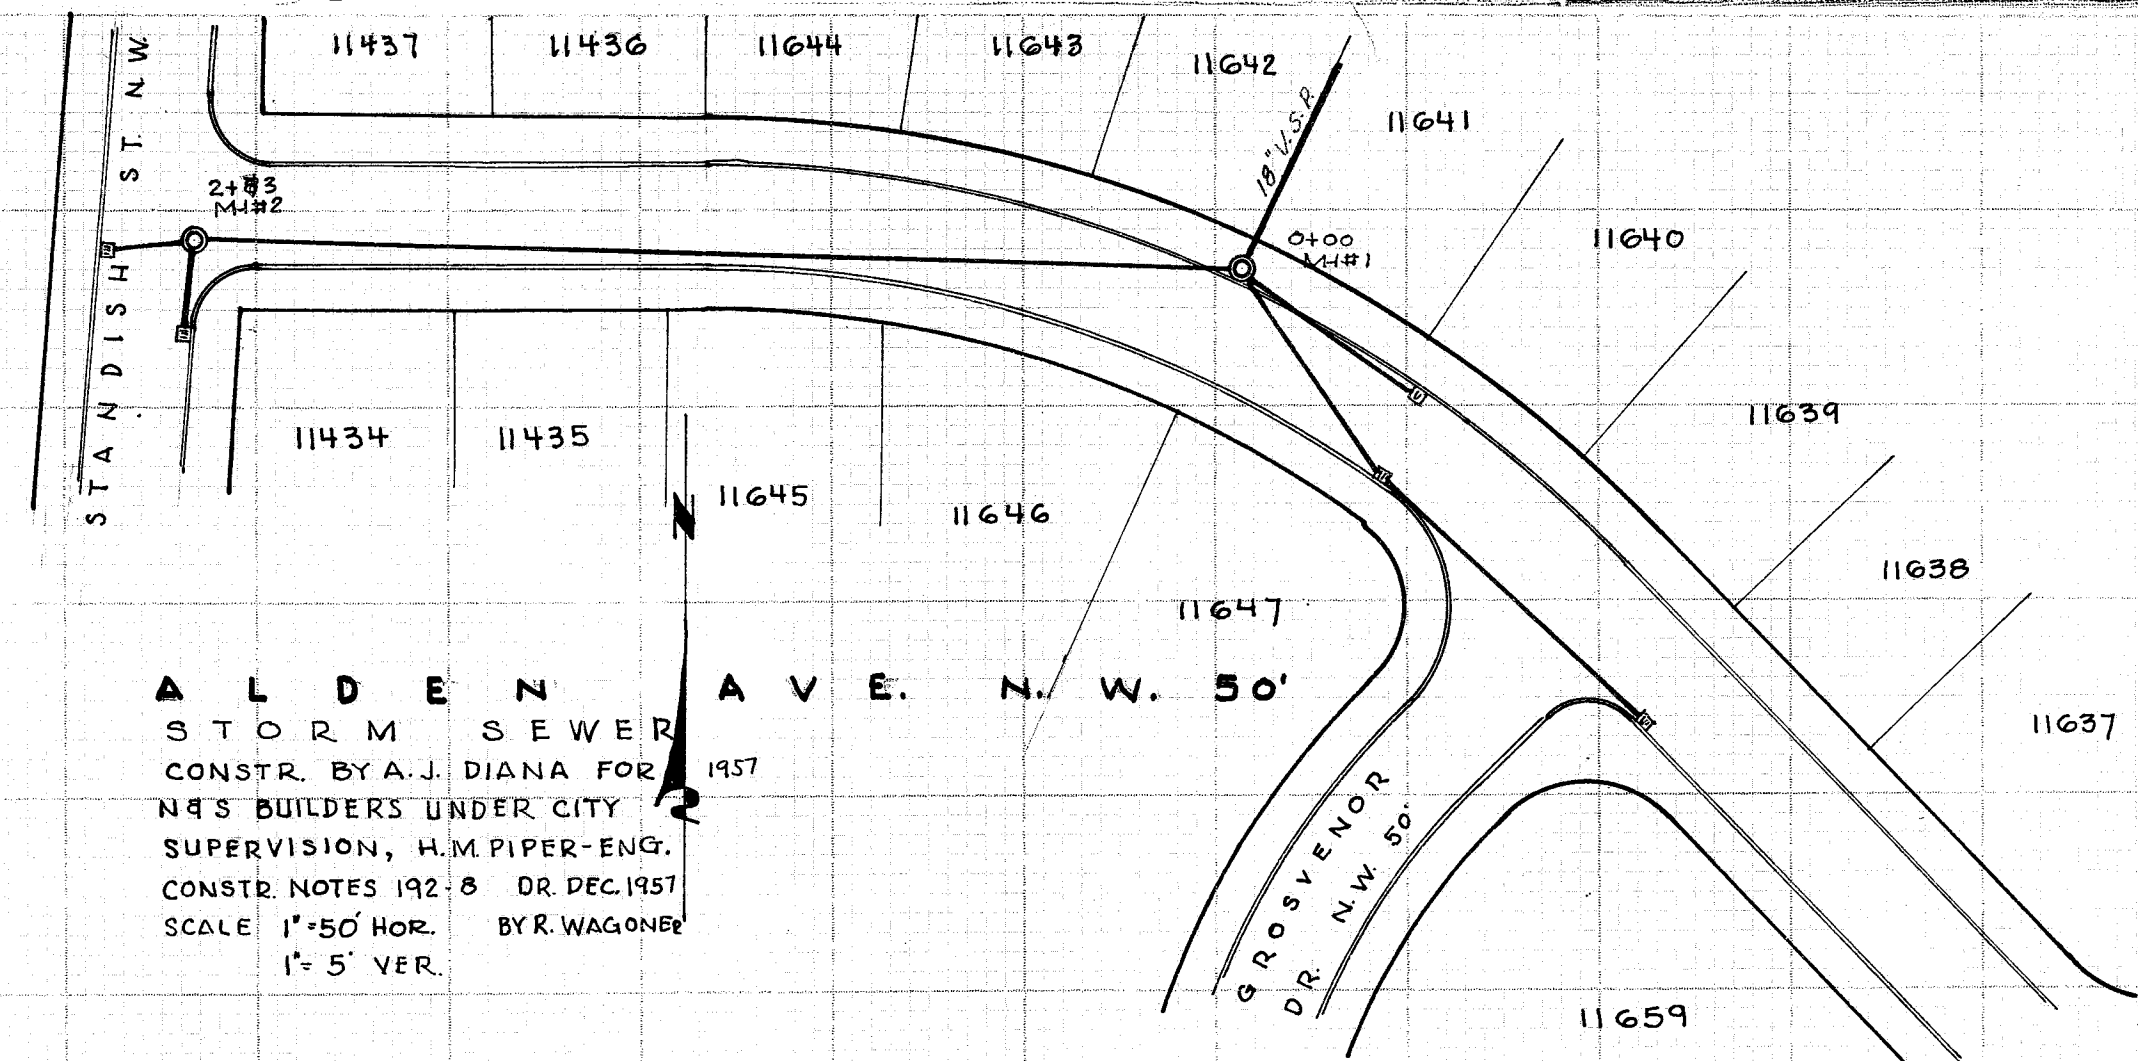

224.5
575.5
249.0

N. E. 50'

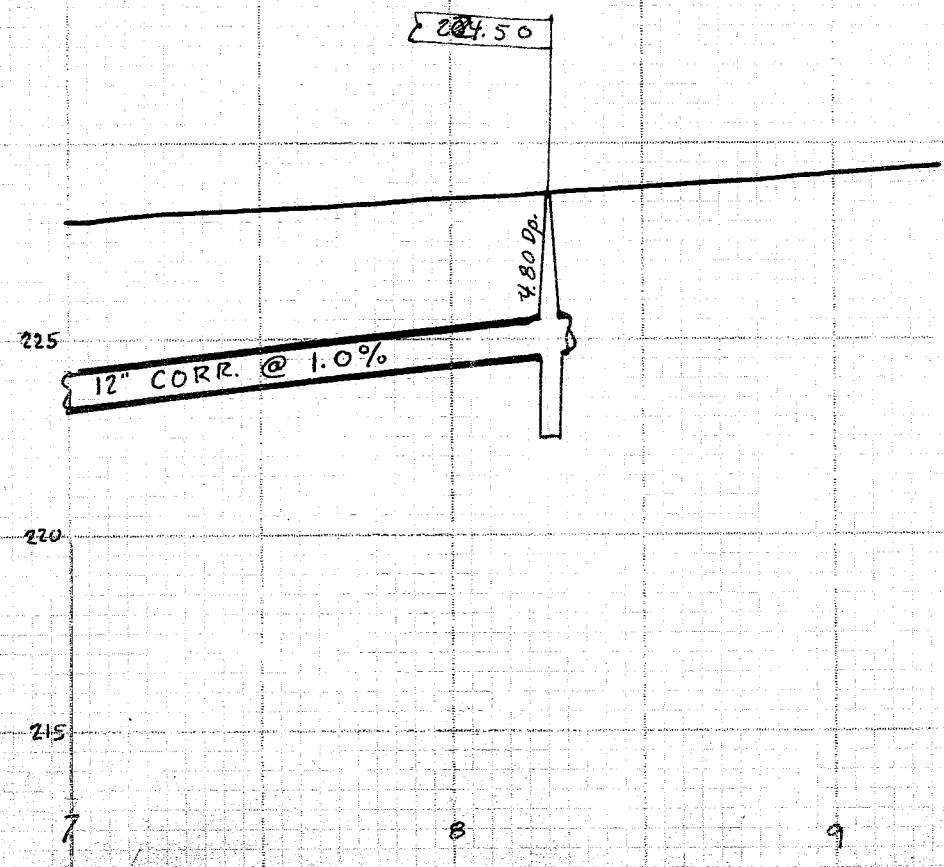

A L D E N A V E. N. W. 50'
STORM SEWER
CONSTR. BY A.J. DIANA FOR 1957
N&S BUILDERS UNDER CITY
SUPERVISION, H.M. PIPER-ENG.
CONSTR. NOTES 192-8 DR. DEC. 1957
SCALE 1"=50' HOR. BY R. WAGNER
1"=5' VER.

