


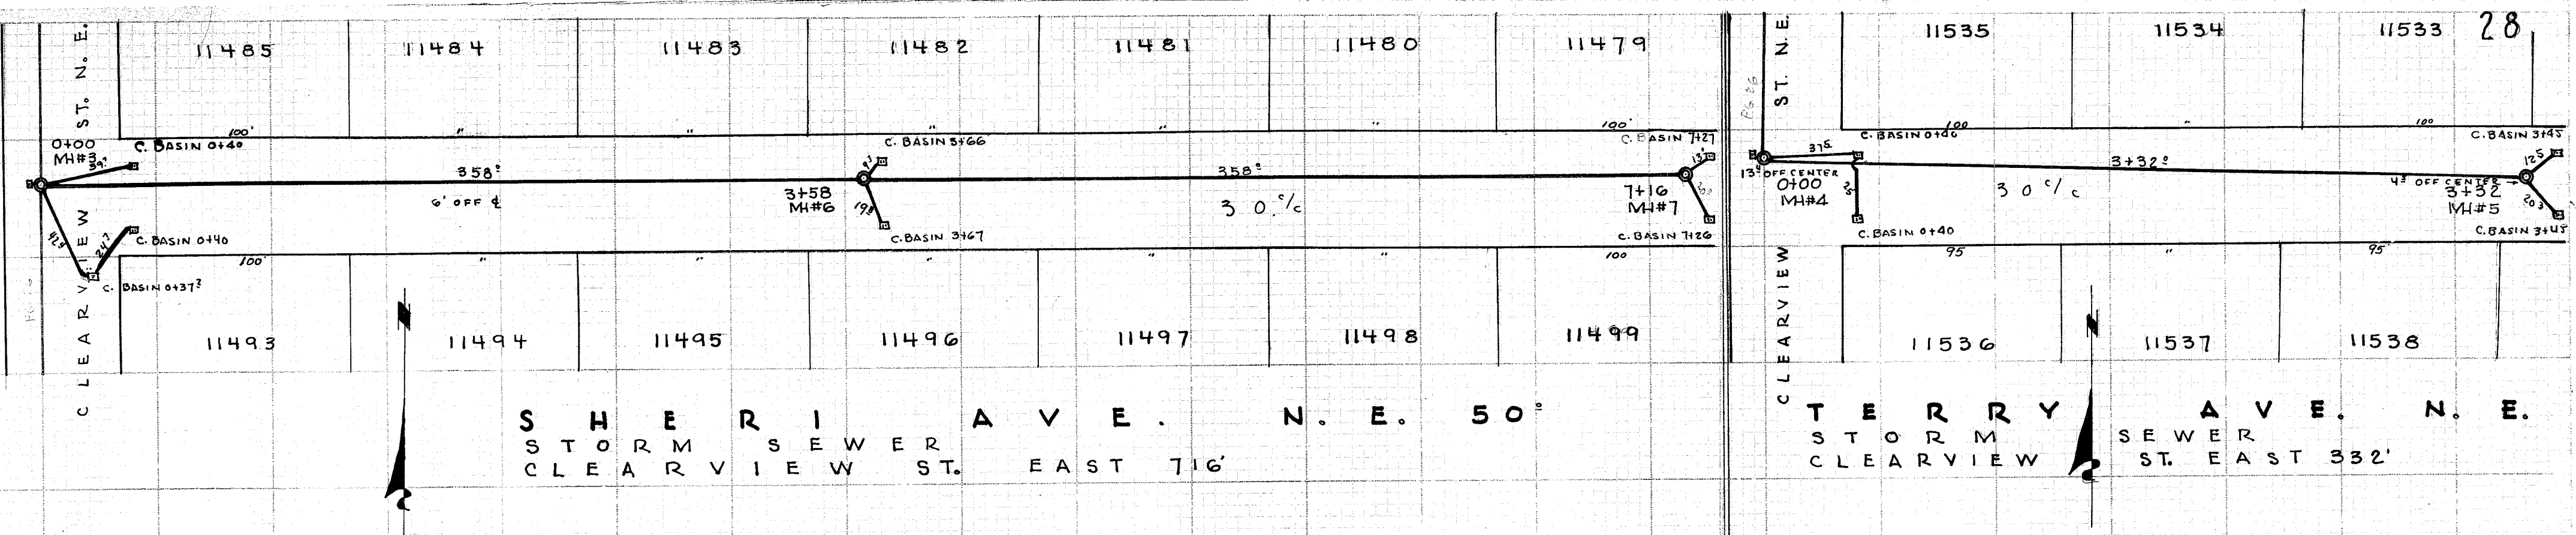

SEE SANITARY SEWER BOOK 16 PAGE 32
FOR STORM SEWER DETAILS PAGE 32