
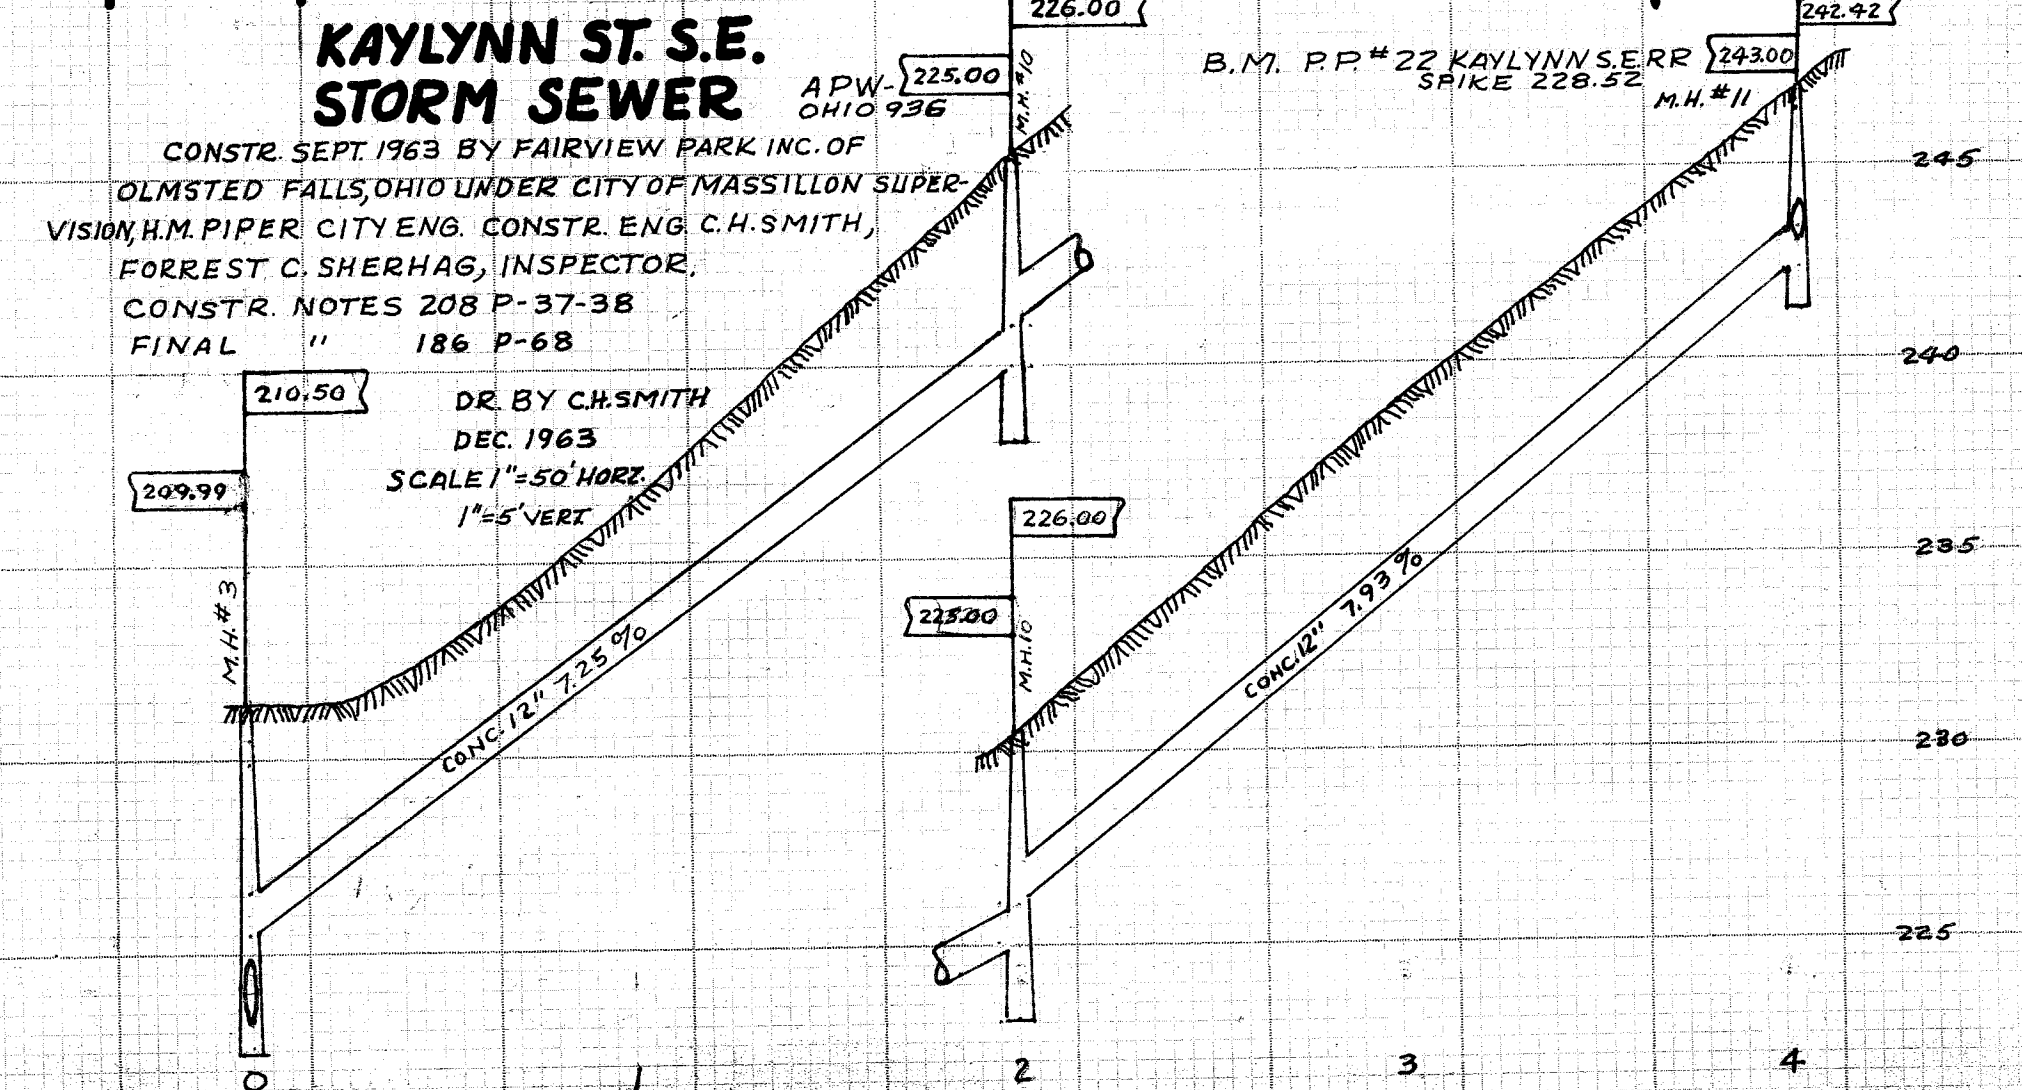
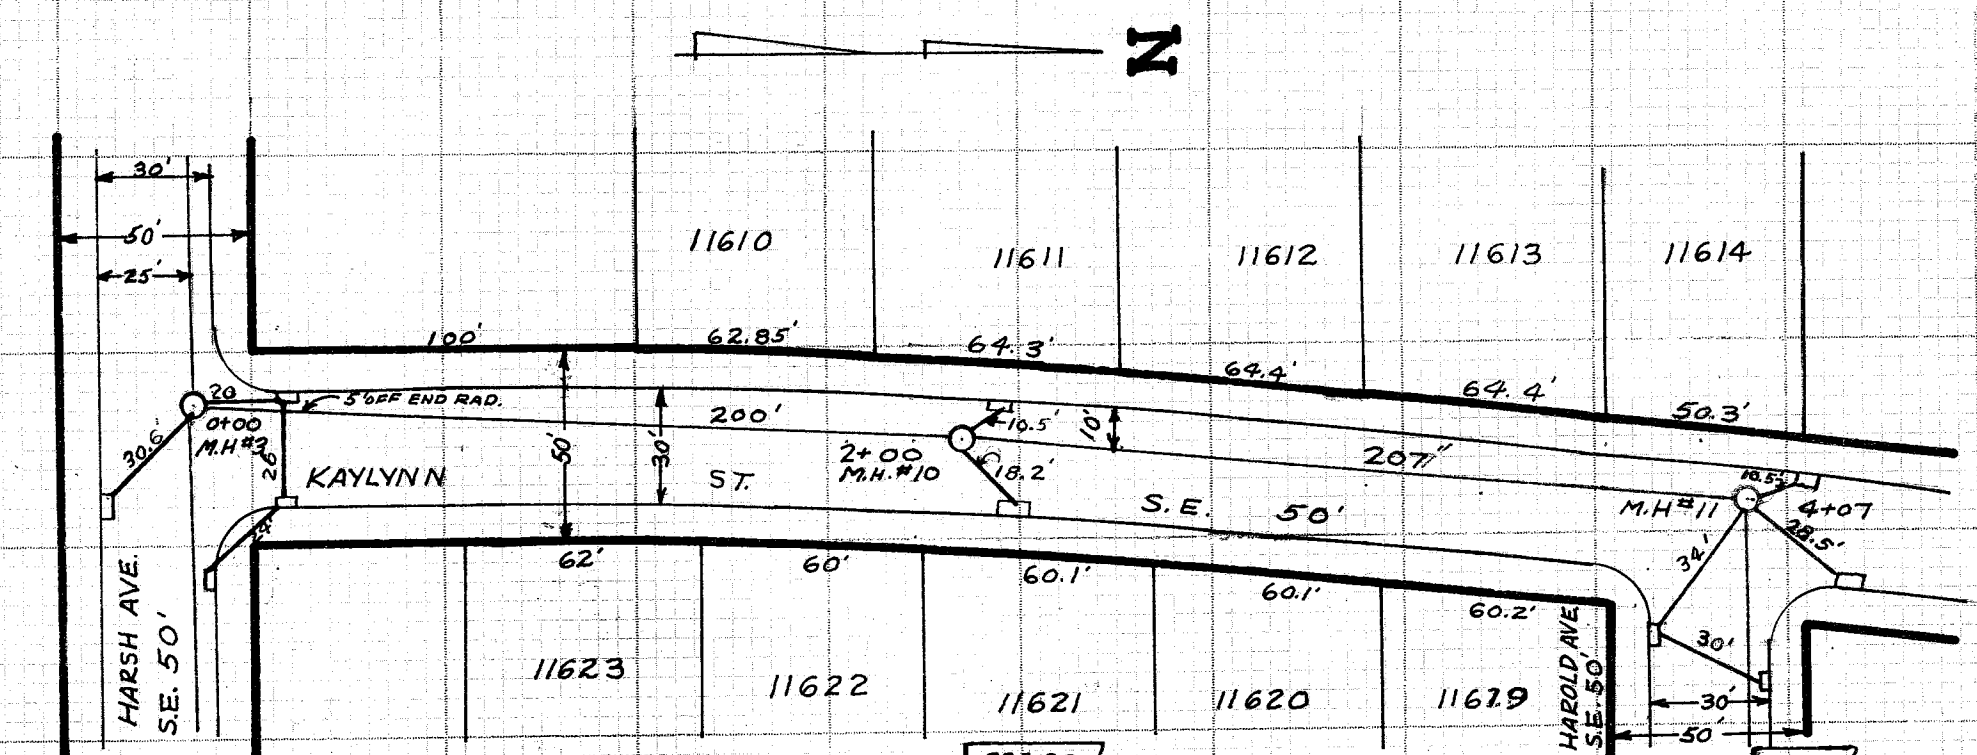
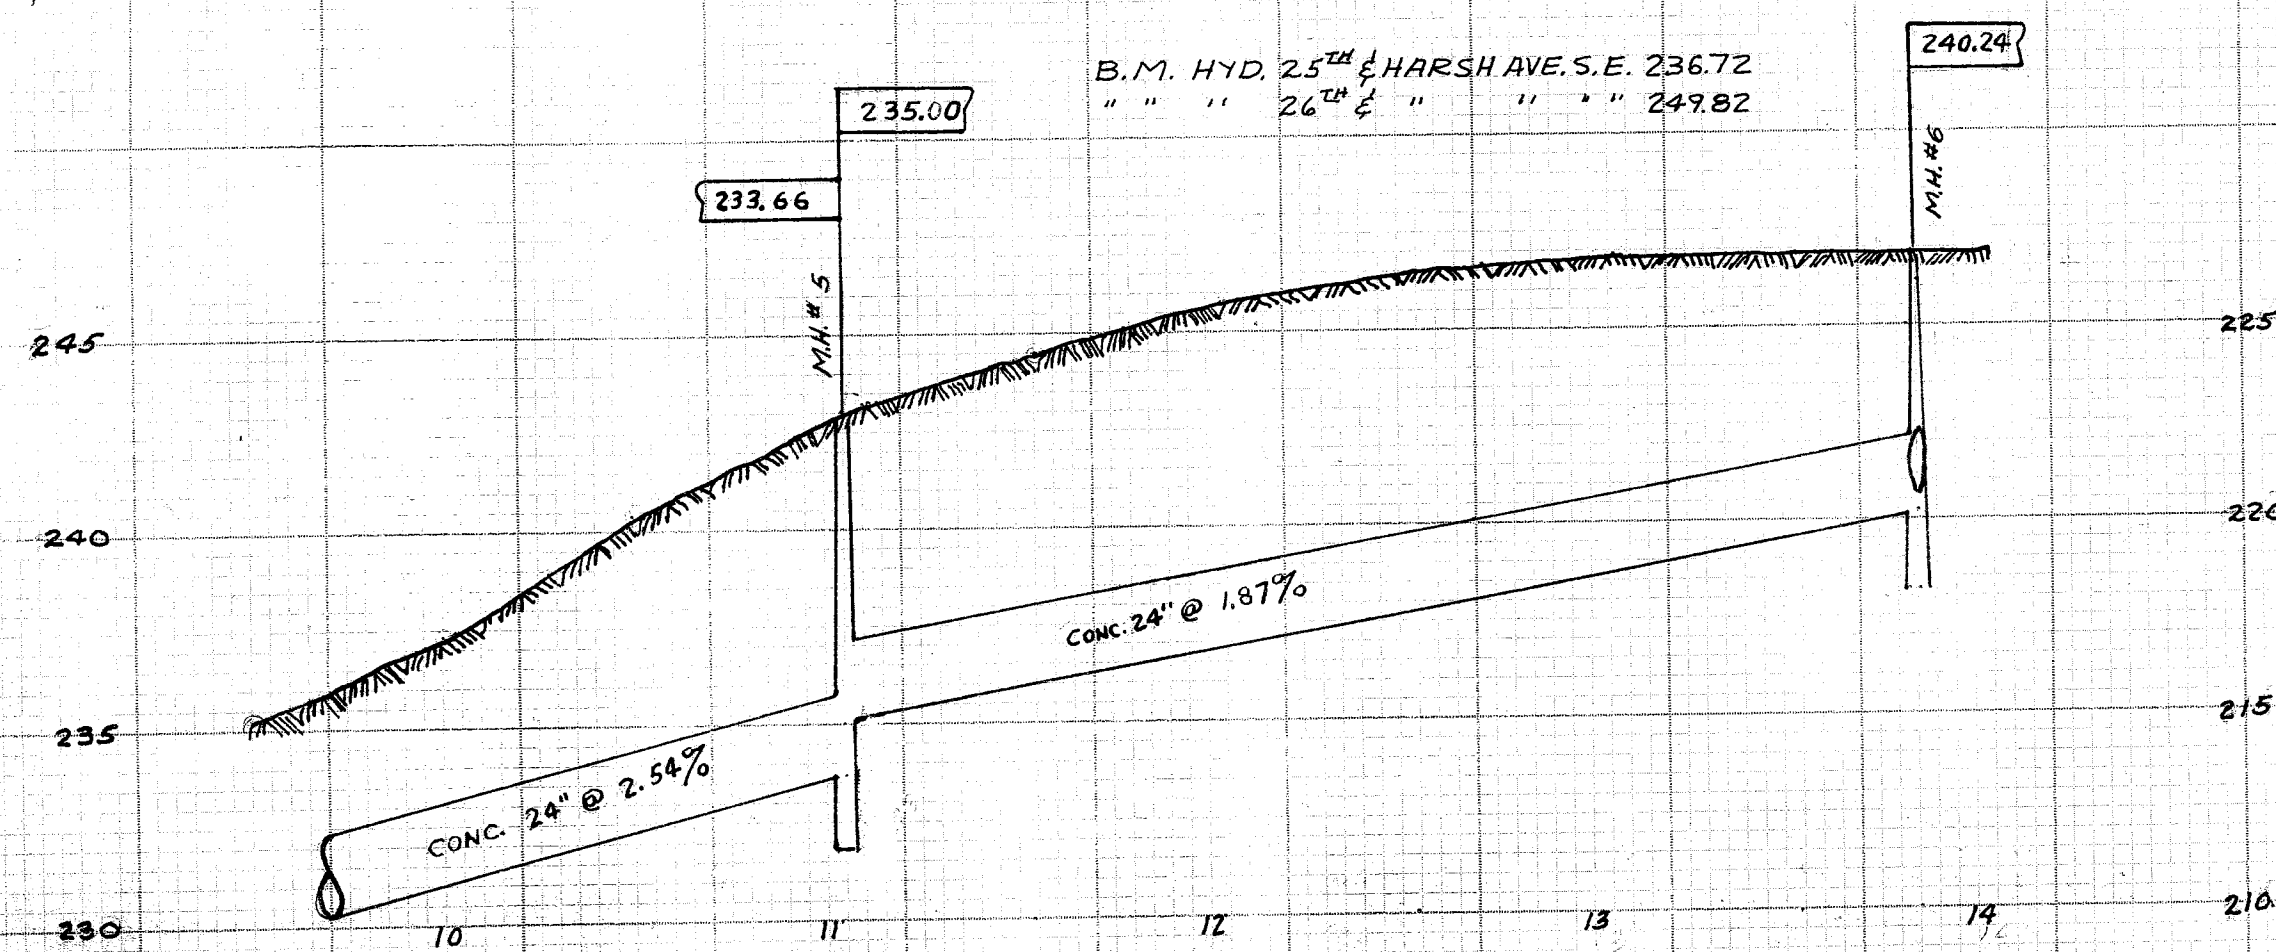


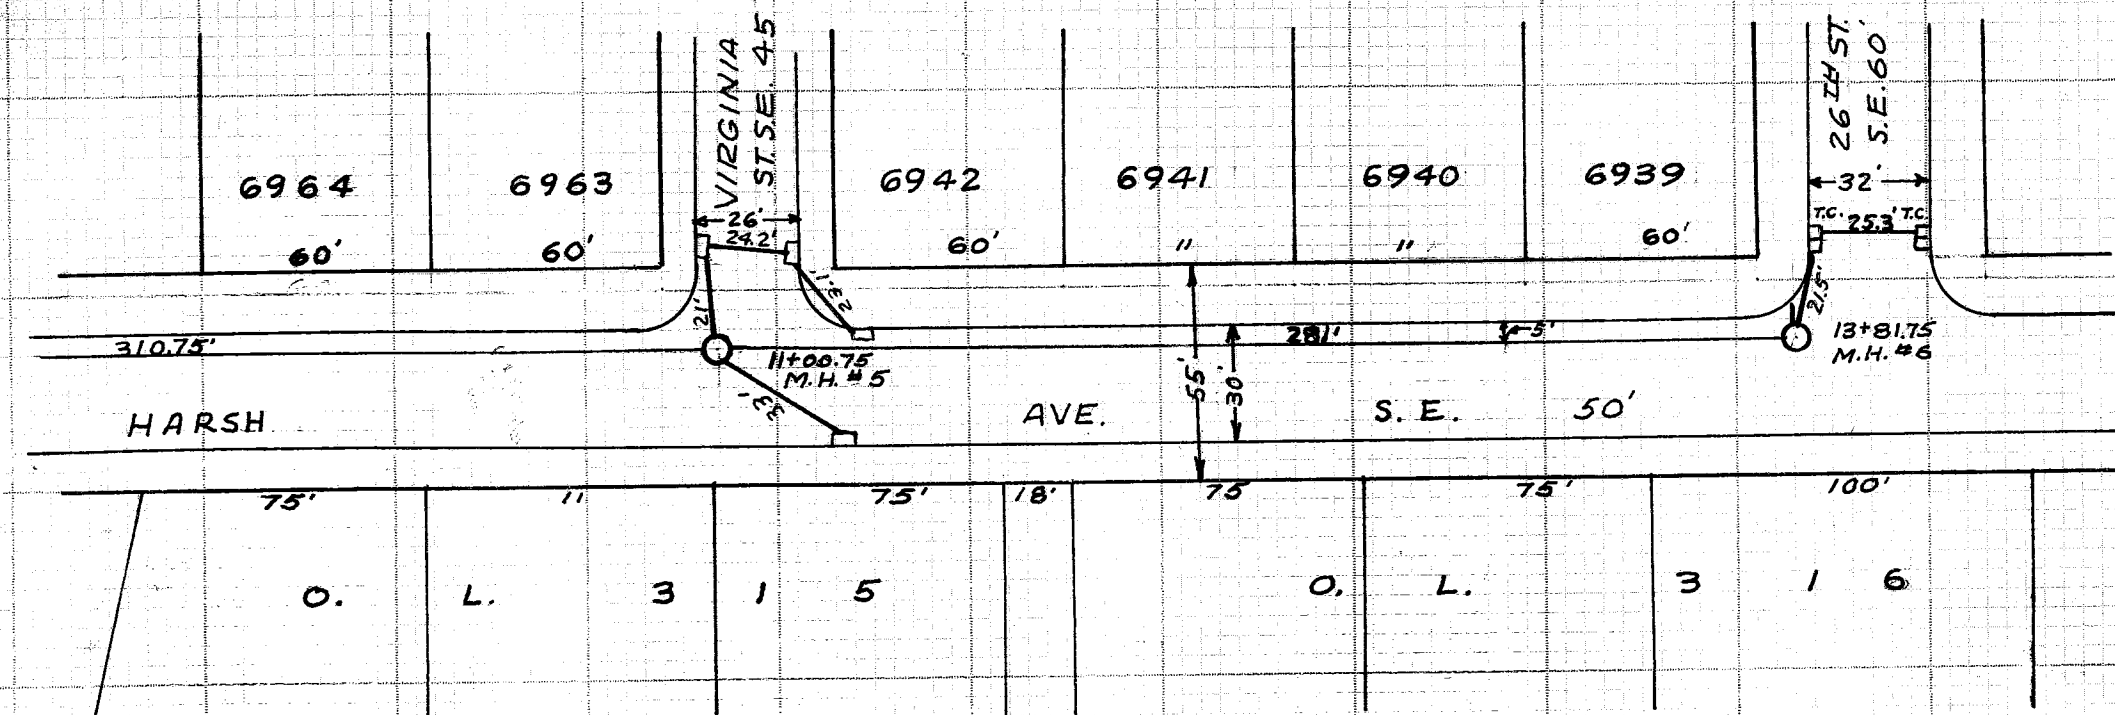

**KAYLYNN ST. S.E.
STORM SEWER**
CONSTR. SEPT. 1963 BY FAIRVIEW PARK INC. OF
OLMSTED FALLS, OHIO UNDER CITY OF MASSILLON SUPER-
VISION, H.M. PIPER CITY ENG. CONSTR. ENG. C.H. SMITH,
FORREST C. SHERHAG, INSPECTOR,
CONSTR. NOTES 208 P-37-38
FINAL " 186 P-68

DR. BY C.H. SMITH
DEC. 1963
SCALE 1"=50' HORIZ.
1"=5' VERT

B.M. P.P. #22 KAYLYNN S.E. R.R. SPIKE 228.52
M.H. #11 243.00

B.M. HYD. 25TH & HARSH AVE. S.E. 236.72
" " " 26TH & " " " 249.82