



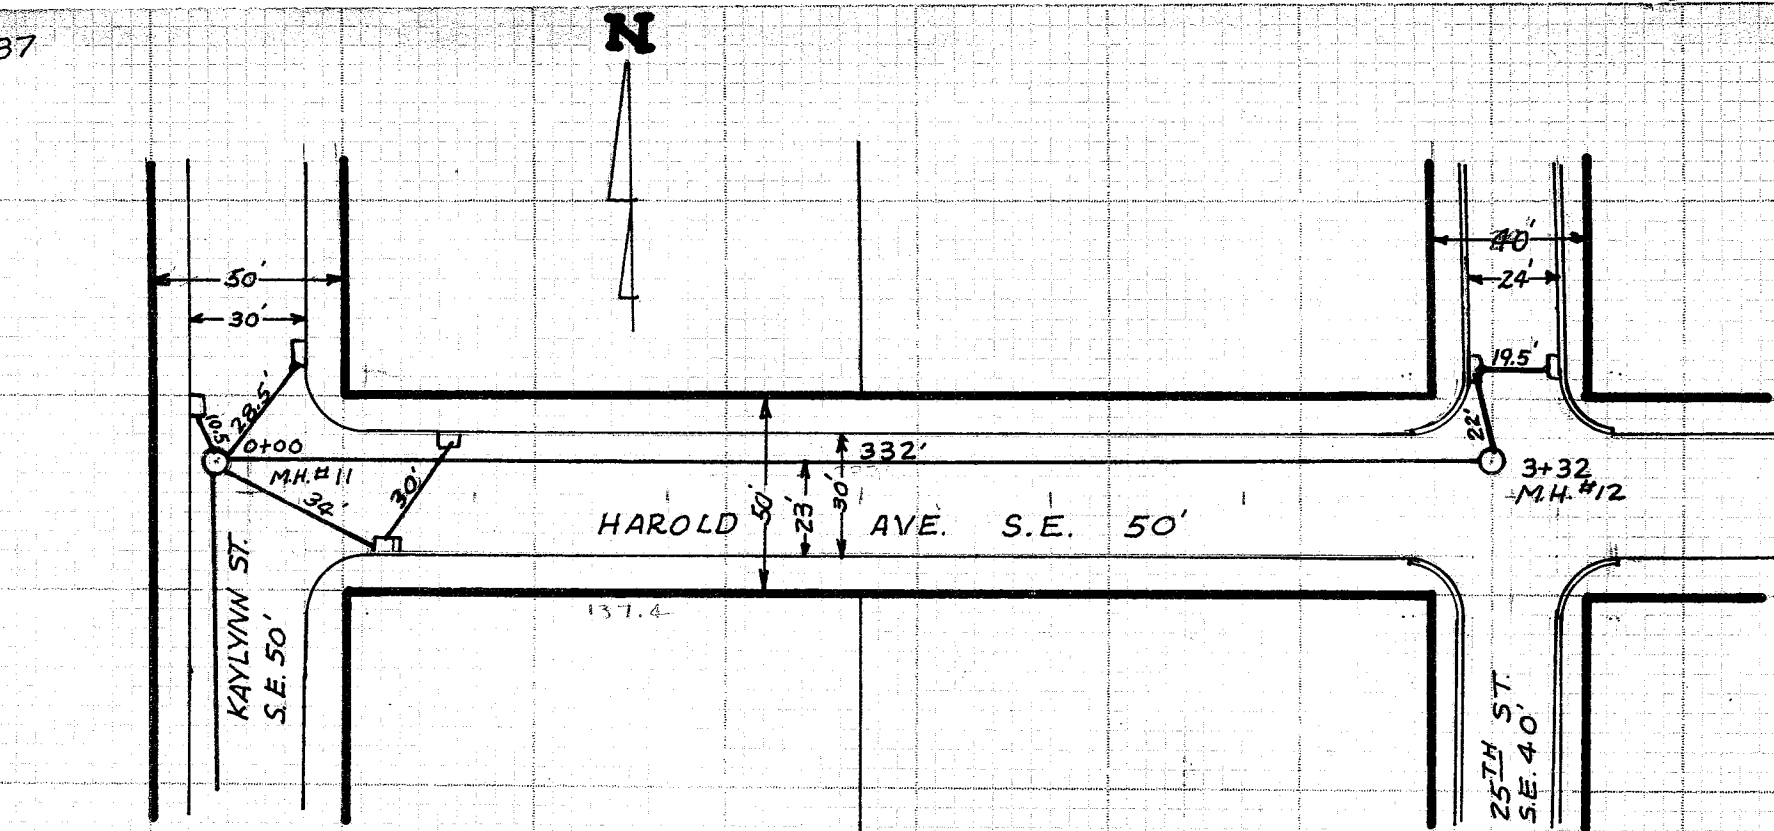

B.M. HYD. S.E. COR. KAYLYNN & HAROLD S.E. 248.84

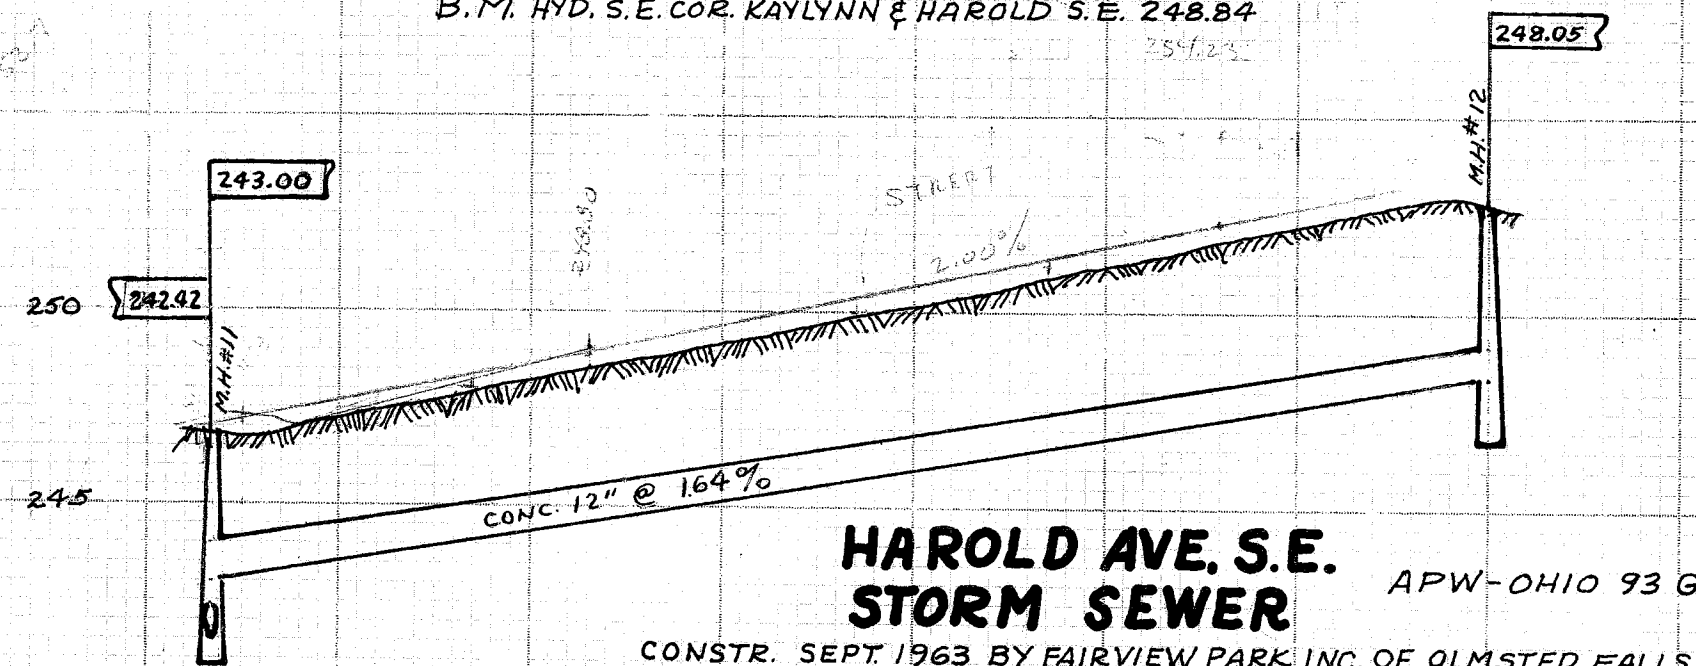


HAROLD AVE. S.E. STORM SEWER

APW-OHIO 93 G

CONSTR. SEPT. 1963 BY FAIRVIEW PARK INC. OF OLMSTED FALLS, OHIO
UNDER CITY OF MASSILLON, SUPERVISION H.M. PIPER, CITY ENG.
CONSTR. ENG. C.H. SMITH, FORREST C. SHERHAG, INSPECTOR
CONSTR. NOTES 208 P 38 DR BY C.H. SMITH
FINAL " 186 P 68 DEC. 1963

SCALE 1"=50' HORZ.
1"=5' VERT.

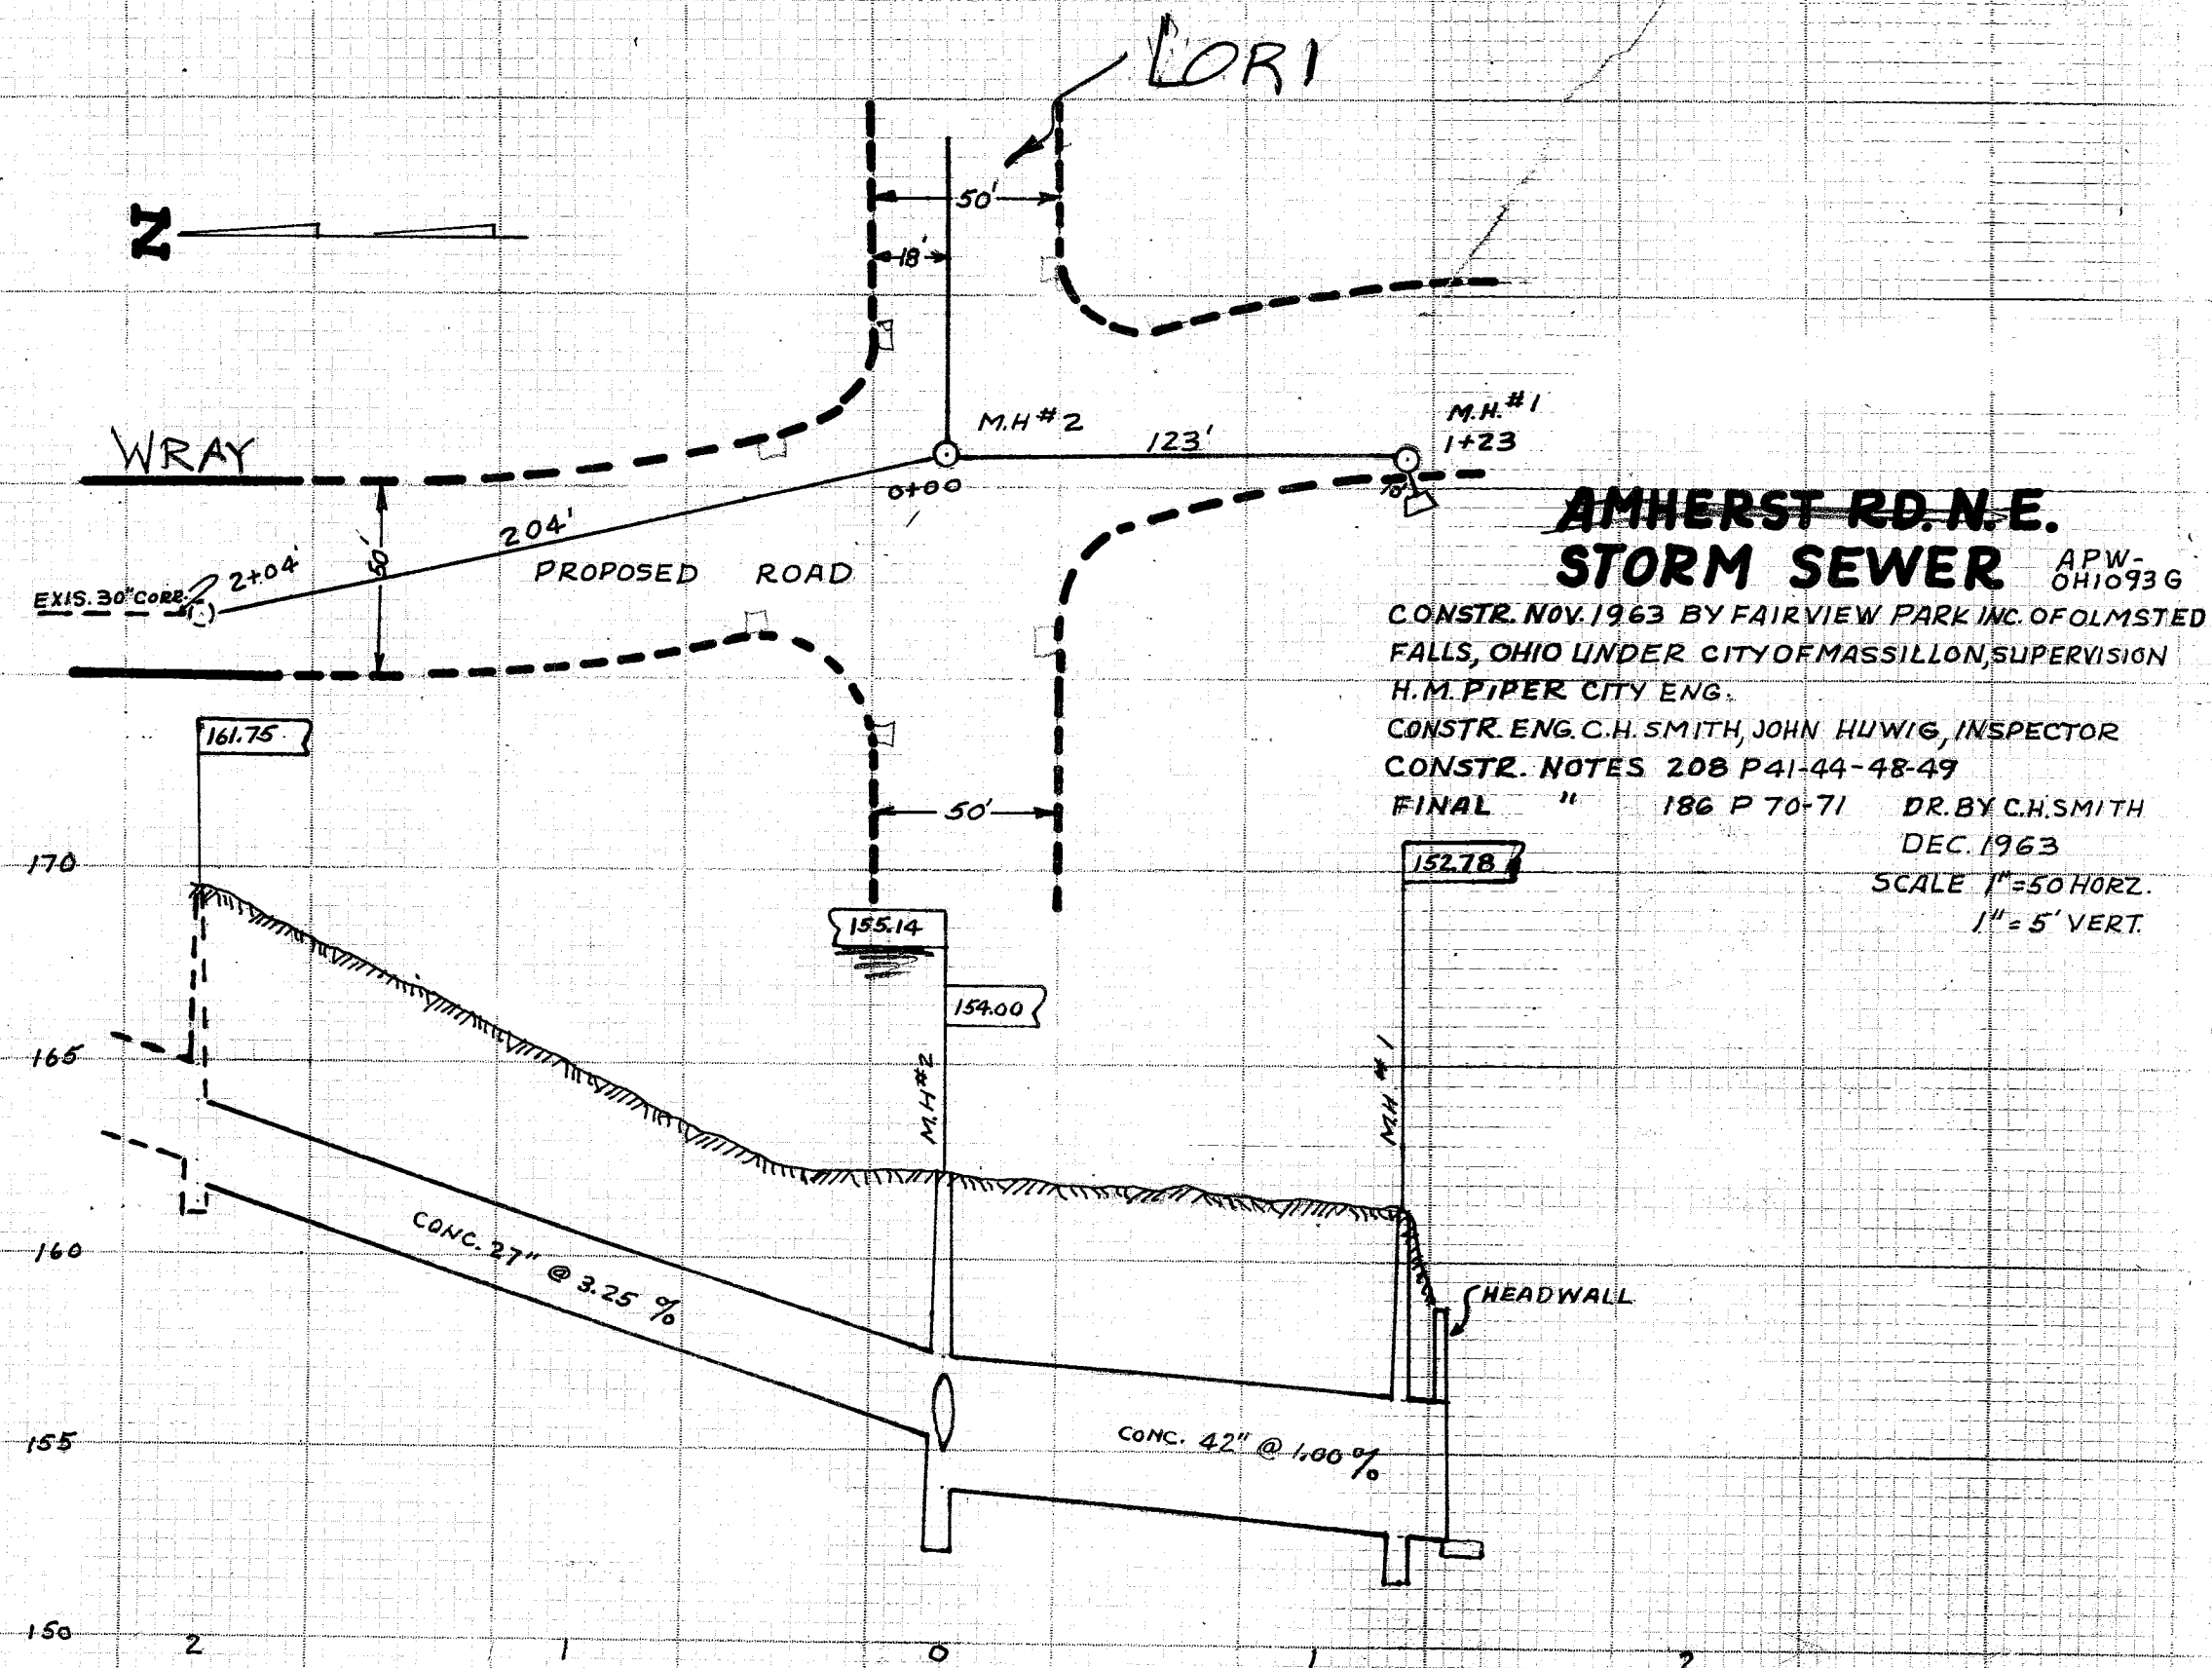

AMHERST RD. N.E. STORM SEWER

APW-OHIO 93 G

CONSTR. NOV. 1963 BY FAIRVIEW PARK INC. OF OLMSTED FALLS, OHIO UNDER CITY OF MASSILLON, SUPERVISION H.M. PIPER CITY ENG.

CONSTR. ENG. C.H. SMITH, JOHN HUWIG, INSPECTOR

CONSTR. NOTES 208 P 41-44-48-49

FINAL " 186 P 70-71 DR. BY C.H. SMITH
DEC. 1963

SCALE 1"=50' HORZ.
1"=5' VERT.