


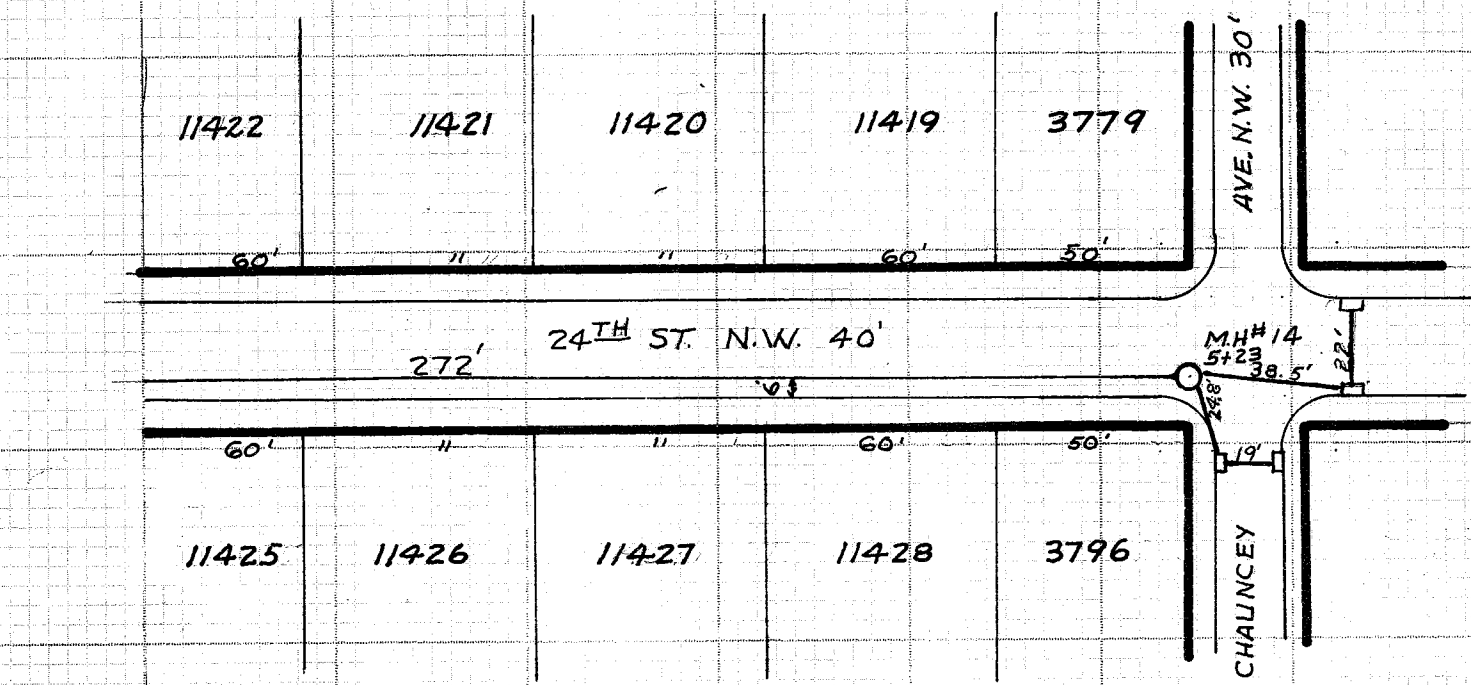
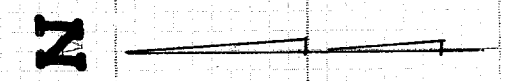


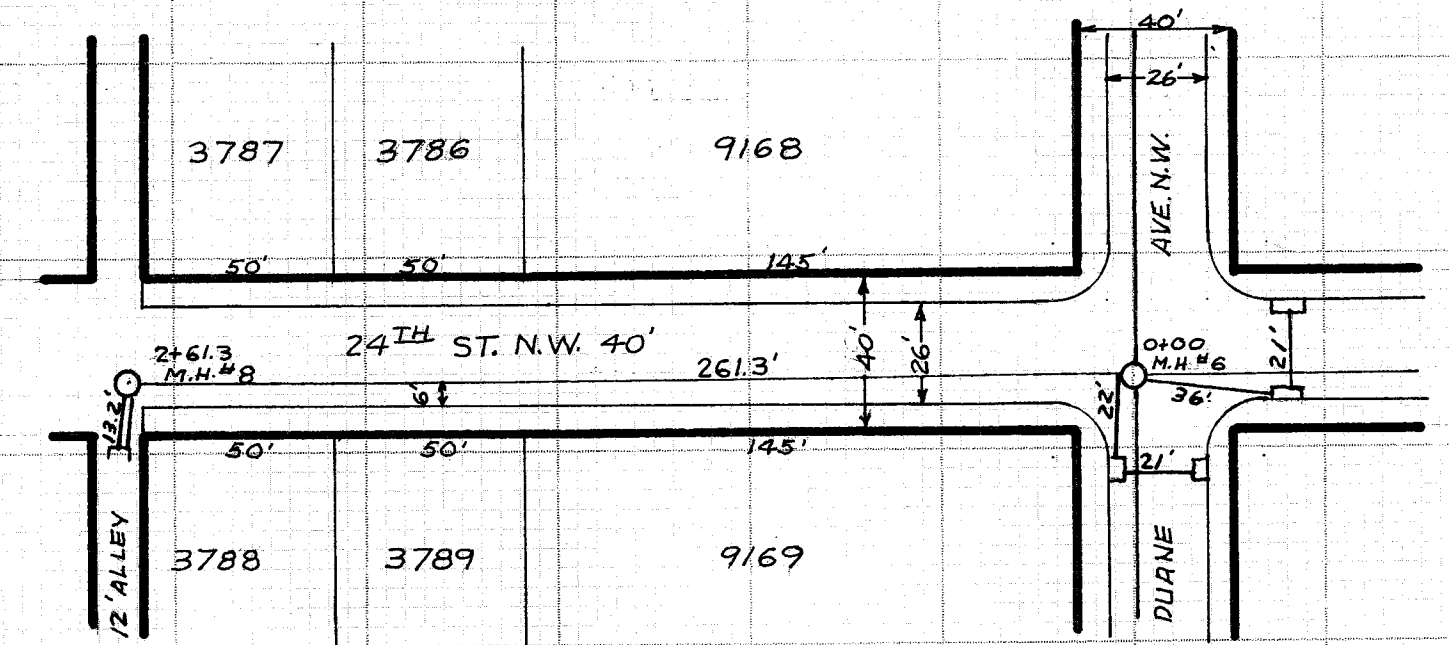

B.M. HYD. S.E. COR. 24TH & DUANE AVE. 224.67

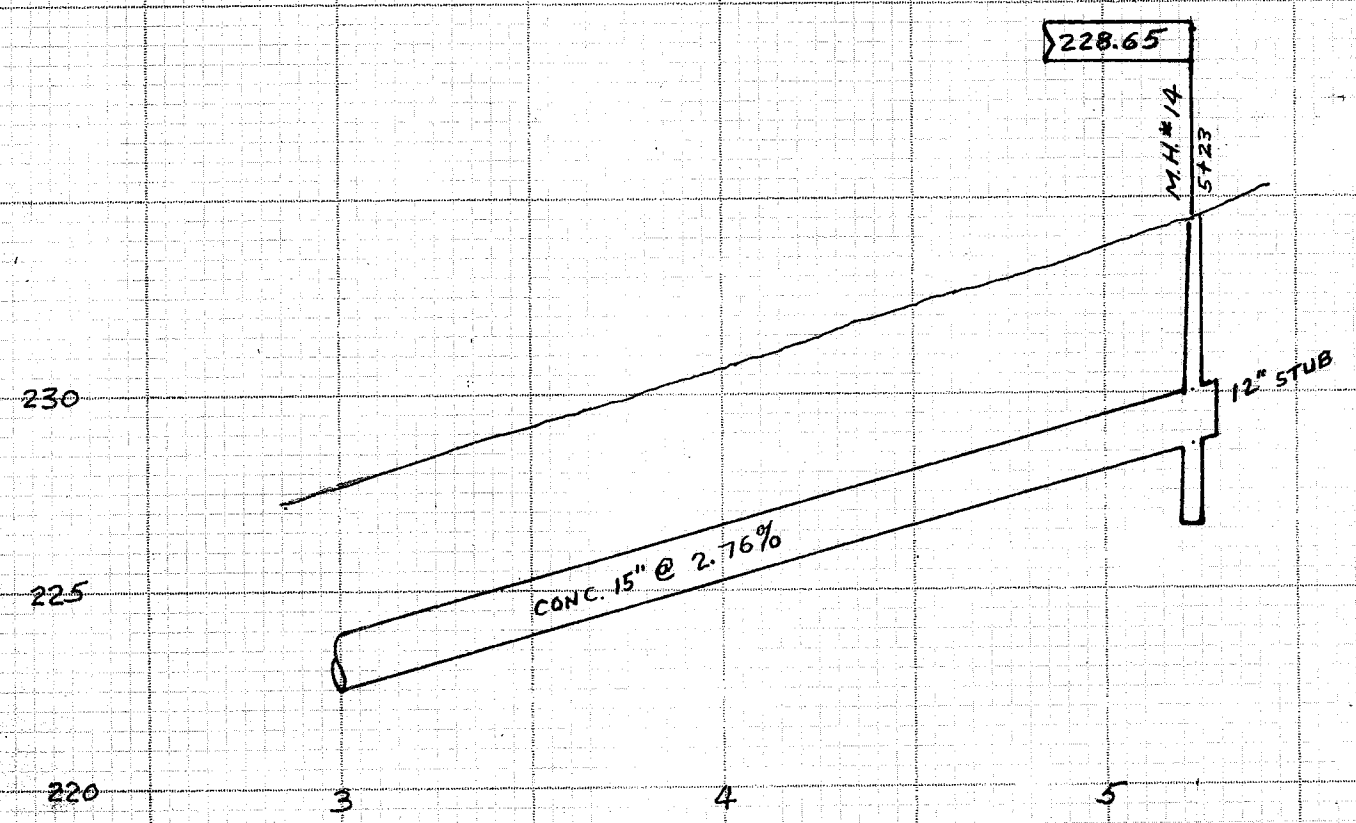

B.M. HYD S.E. COR. 24TH & DUANE AVE. 224.67

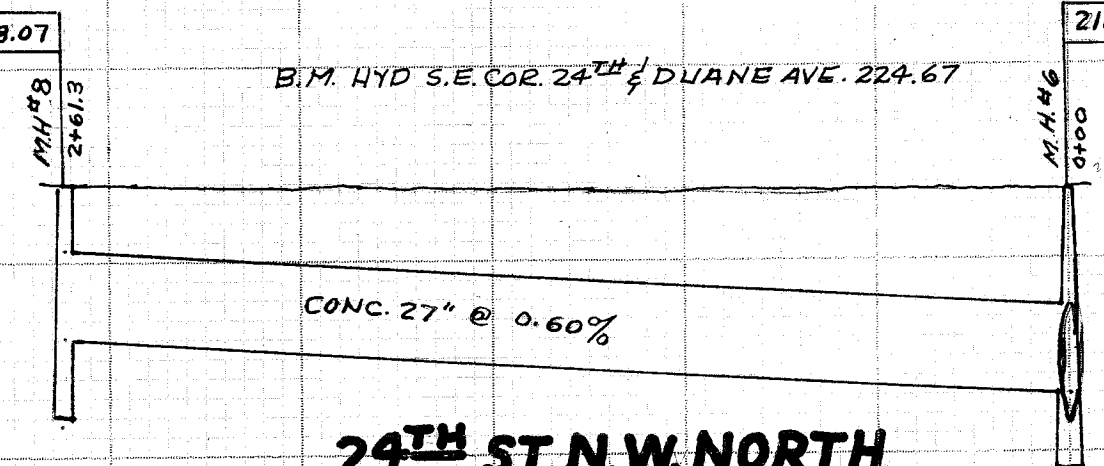

24TH ST. N.W. NORTH STORM SEWER

APW-OHIO 93 G
CONSTR. OCT. 1963 BY FAIRVIEW PARK INC. OF OLMSTED FALLS, OHIO
UNDER CITY OF MASSILLON, SUPERVISION H.M. PIPER CITY ENG.
CONSTR. ENG. C.H. SMITH, JOHN HUWIG, INSPECTOR
CONSTR. NOTES 208 P 73
FINAL " 186 P 78
DR. BY C.H. SMITH
JAN. 1964
SCALE 1" = 50' HORIZ.
1" = 5' VERT.