


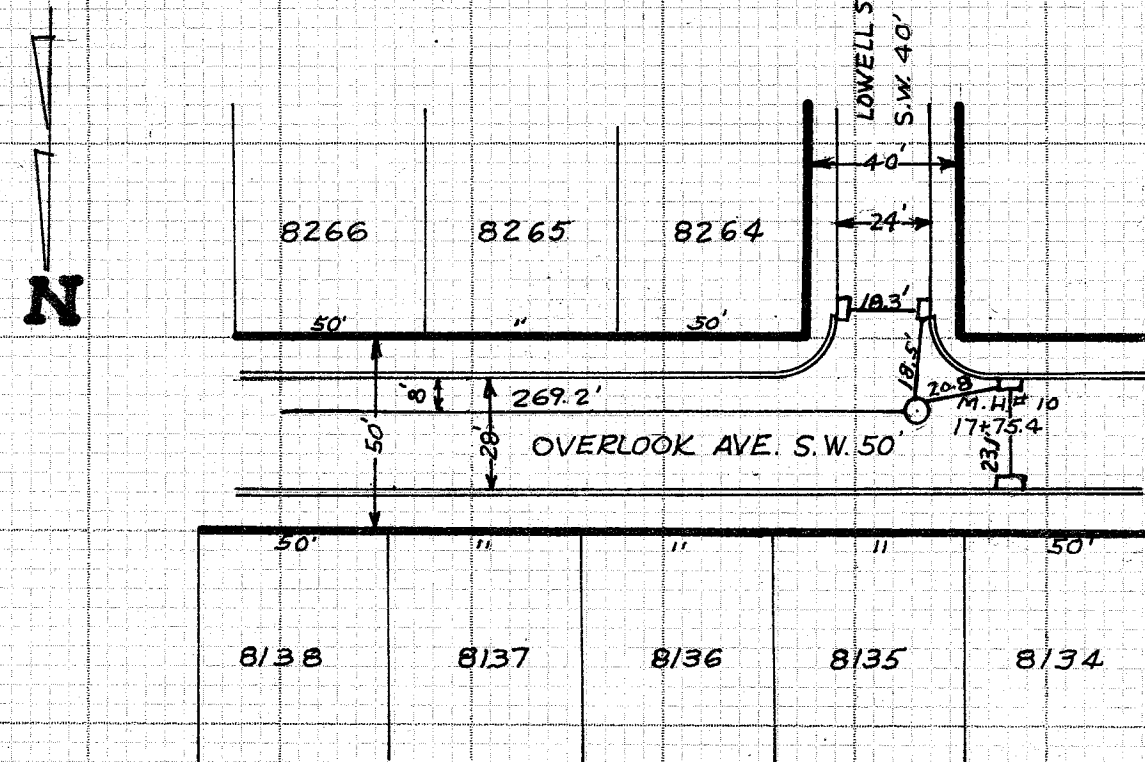

### OVERLOOK AVE. S.W. STORM SEWER

APW-OHIO 93 G

CONSTR. SEPT. 1963 BY FAIRVIEW PARK INC. OF OLMSTED FALLS, OHIO  
UNDER CITY OF MASSILLON SUPERVISION H.M. PIPER CITY ENG.

CONSTR. ENG. C.H. SMITH, JOHN UHL INSPECTOR

CONSTR. NOTES 208 P 51-52-63-65

FINAL " 210 P 1-2


DR. BY C.H. SMITH

JAN. 1964

SCALE 1" = 50' HORZ.

1" = 5' VERT.

CONC. 18" @ 0.60%

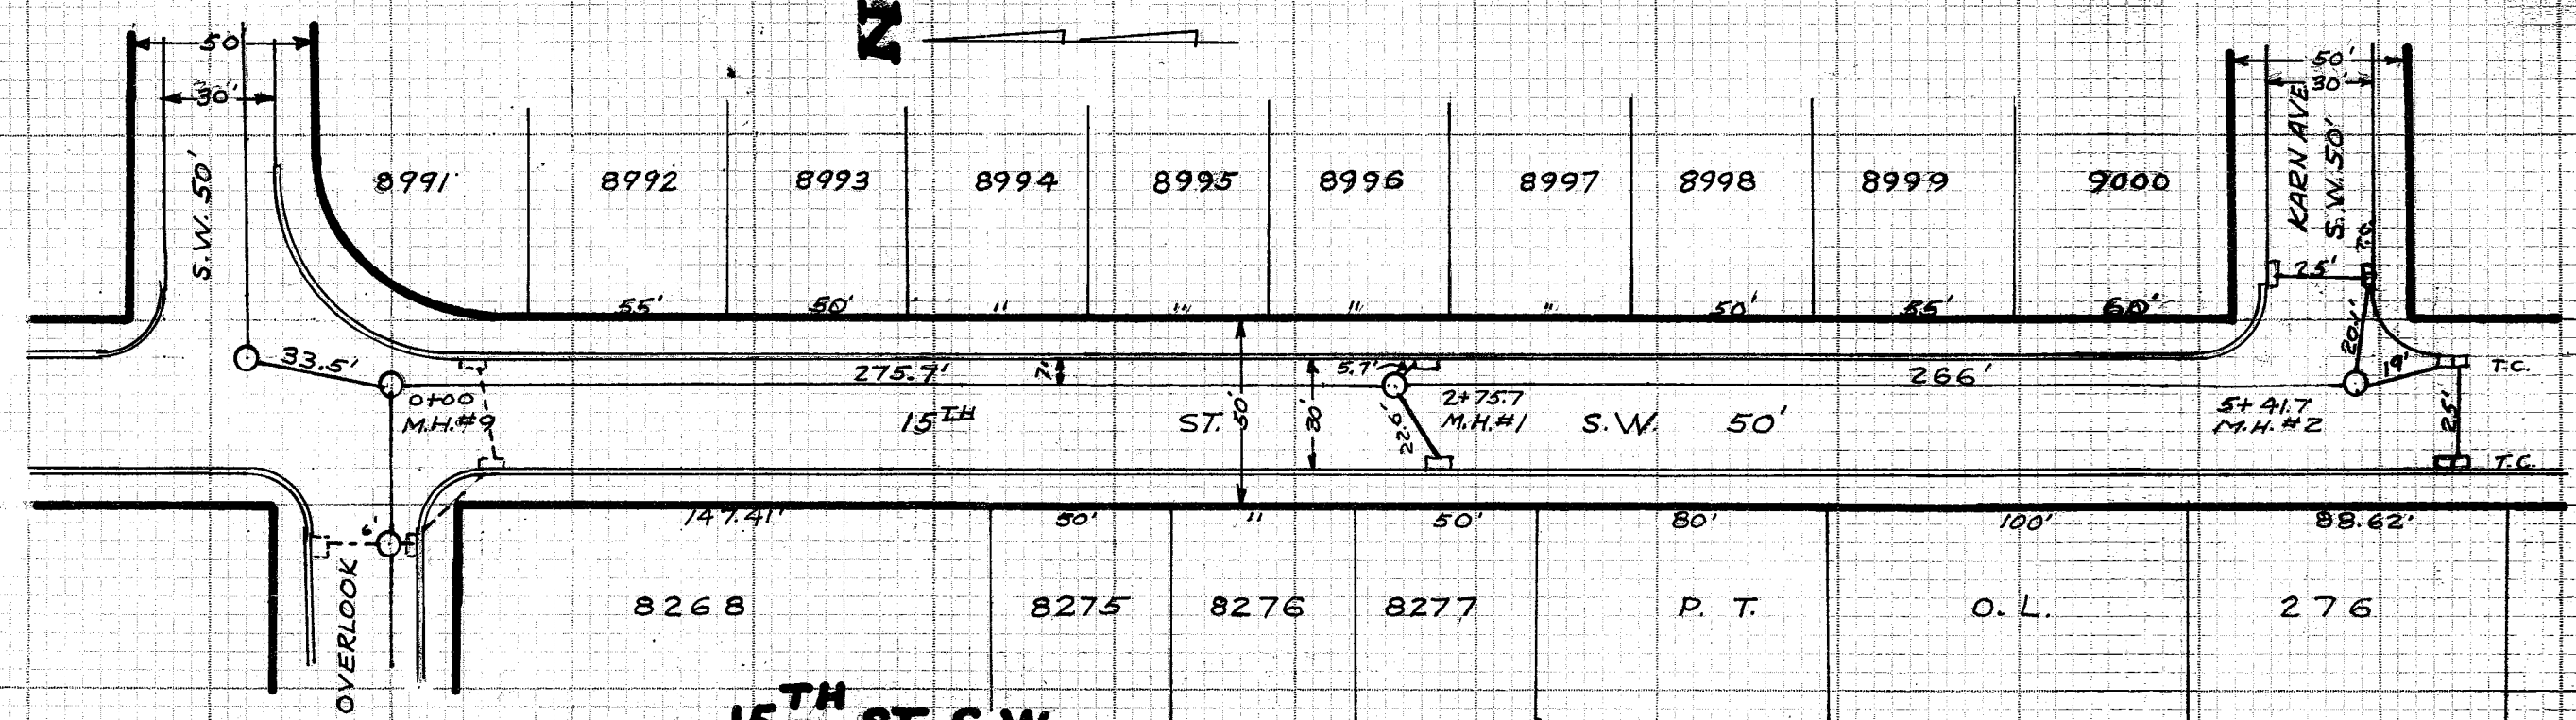

### 15<sup>TH</sup> ST. S.W. STORM SEWER

APW-OHIO-93 G

B.M. NAIL PP. FIRST SOUTH OVERLOOK &  
15<sup>TH</sup> S.W. 192.41

CONSTR. OCT. 1963 BY FAIRVIEW PARK INC. OF OLMSTED FALLS, OHIO  
UNDER CITY OF MASSILLON SUPERVISION, H.M. PIPER CITY ENG.

CONSTR. ENG. C.H. SMITH, JOHN UHL, INSPECTOR

CONSTR. NOTES 208 P 65

FINAL " 210 P 2

DR. BY C.H. SMITH

JAN. 1964

SCALE 1" = 50' HORZ.

1" = 5' VERT.

CONC. 15" @ 1.32%

CONC. 15" @ 2.32%