

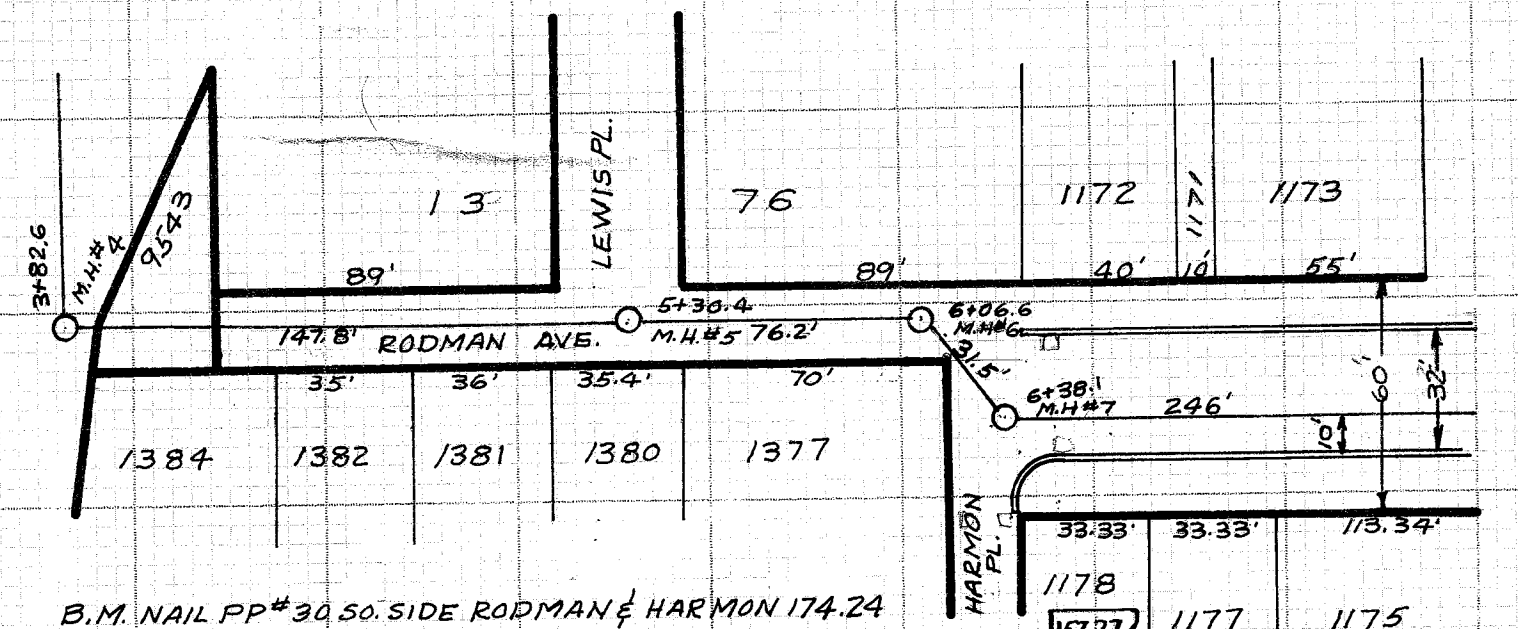
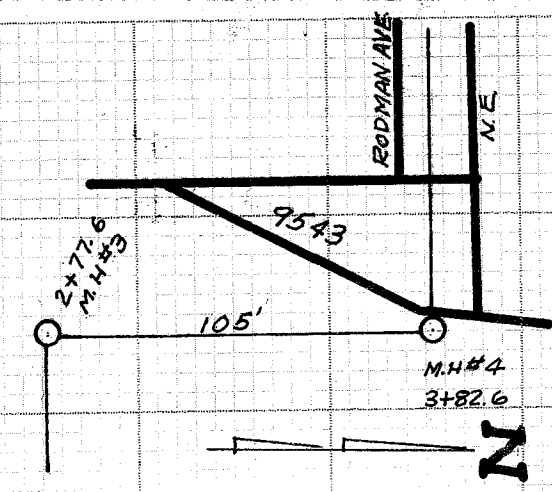
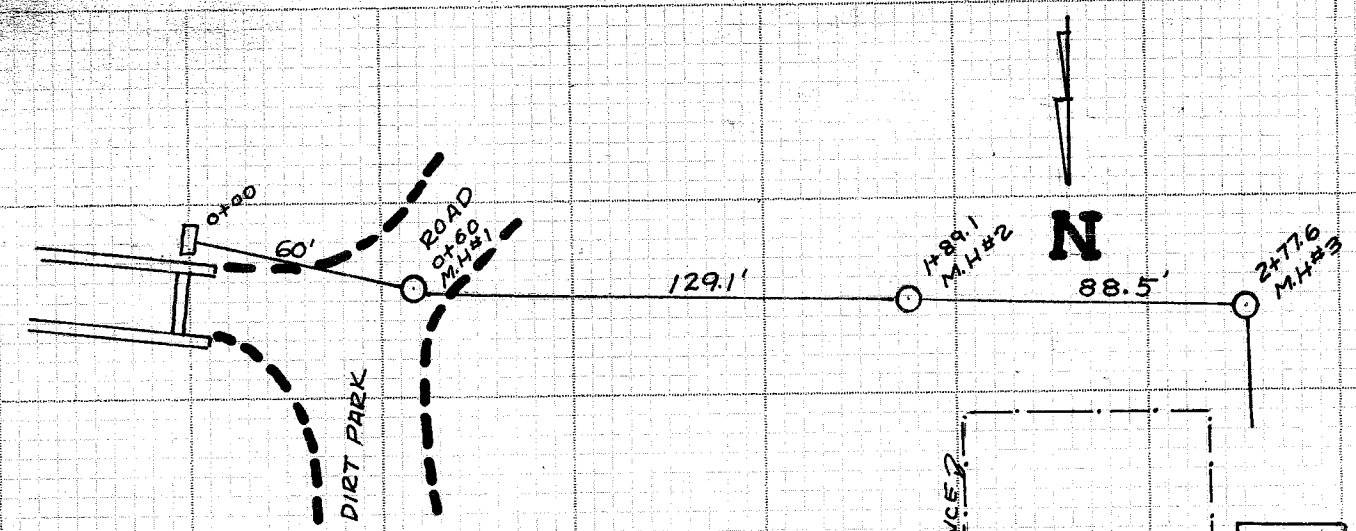


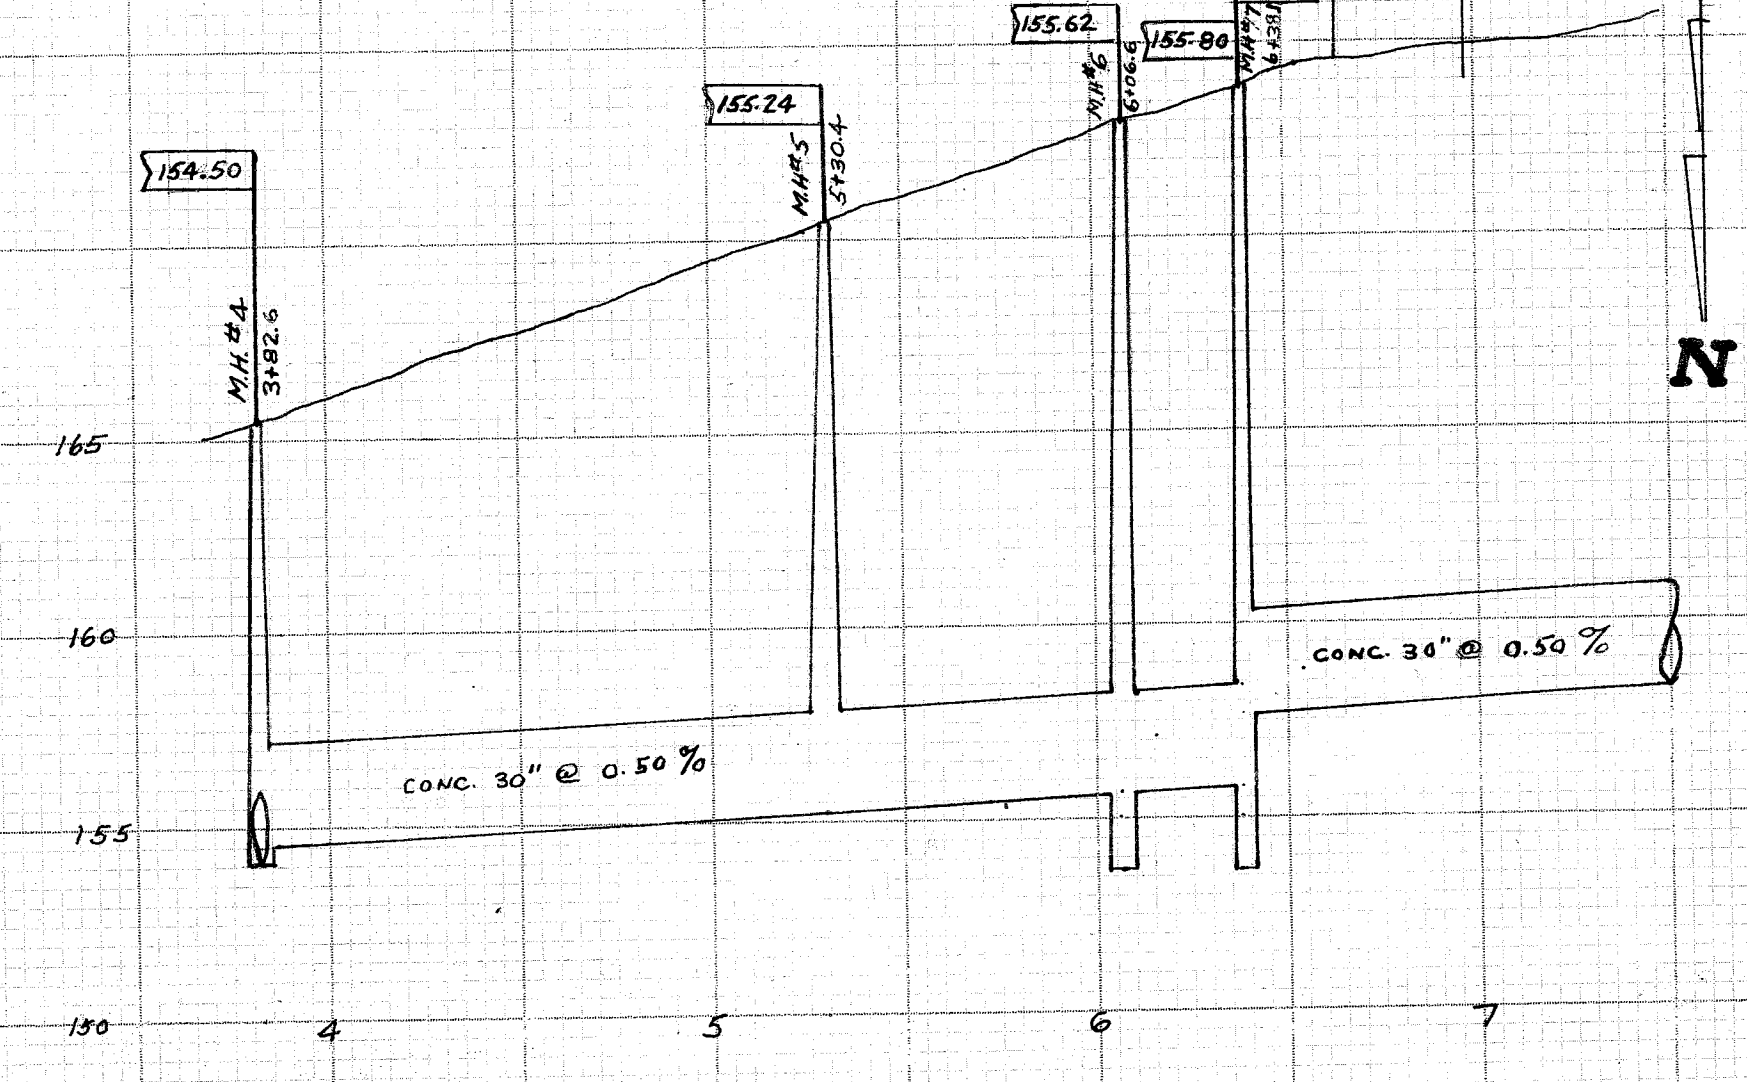

B.M. TOP CONC. WALL @ 0+00 SO. SIDE BRIDGE 144.20

B.M. NAIL PP#30 SO. SIDE RODMAN & HARMON 174.24

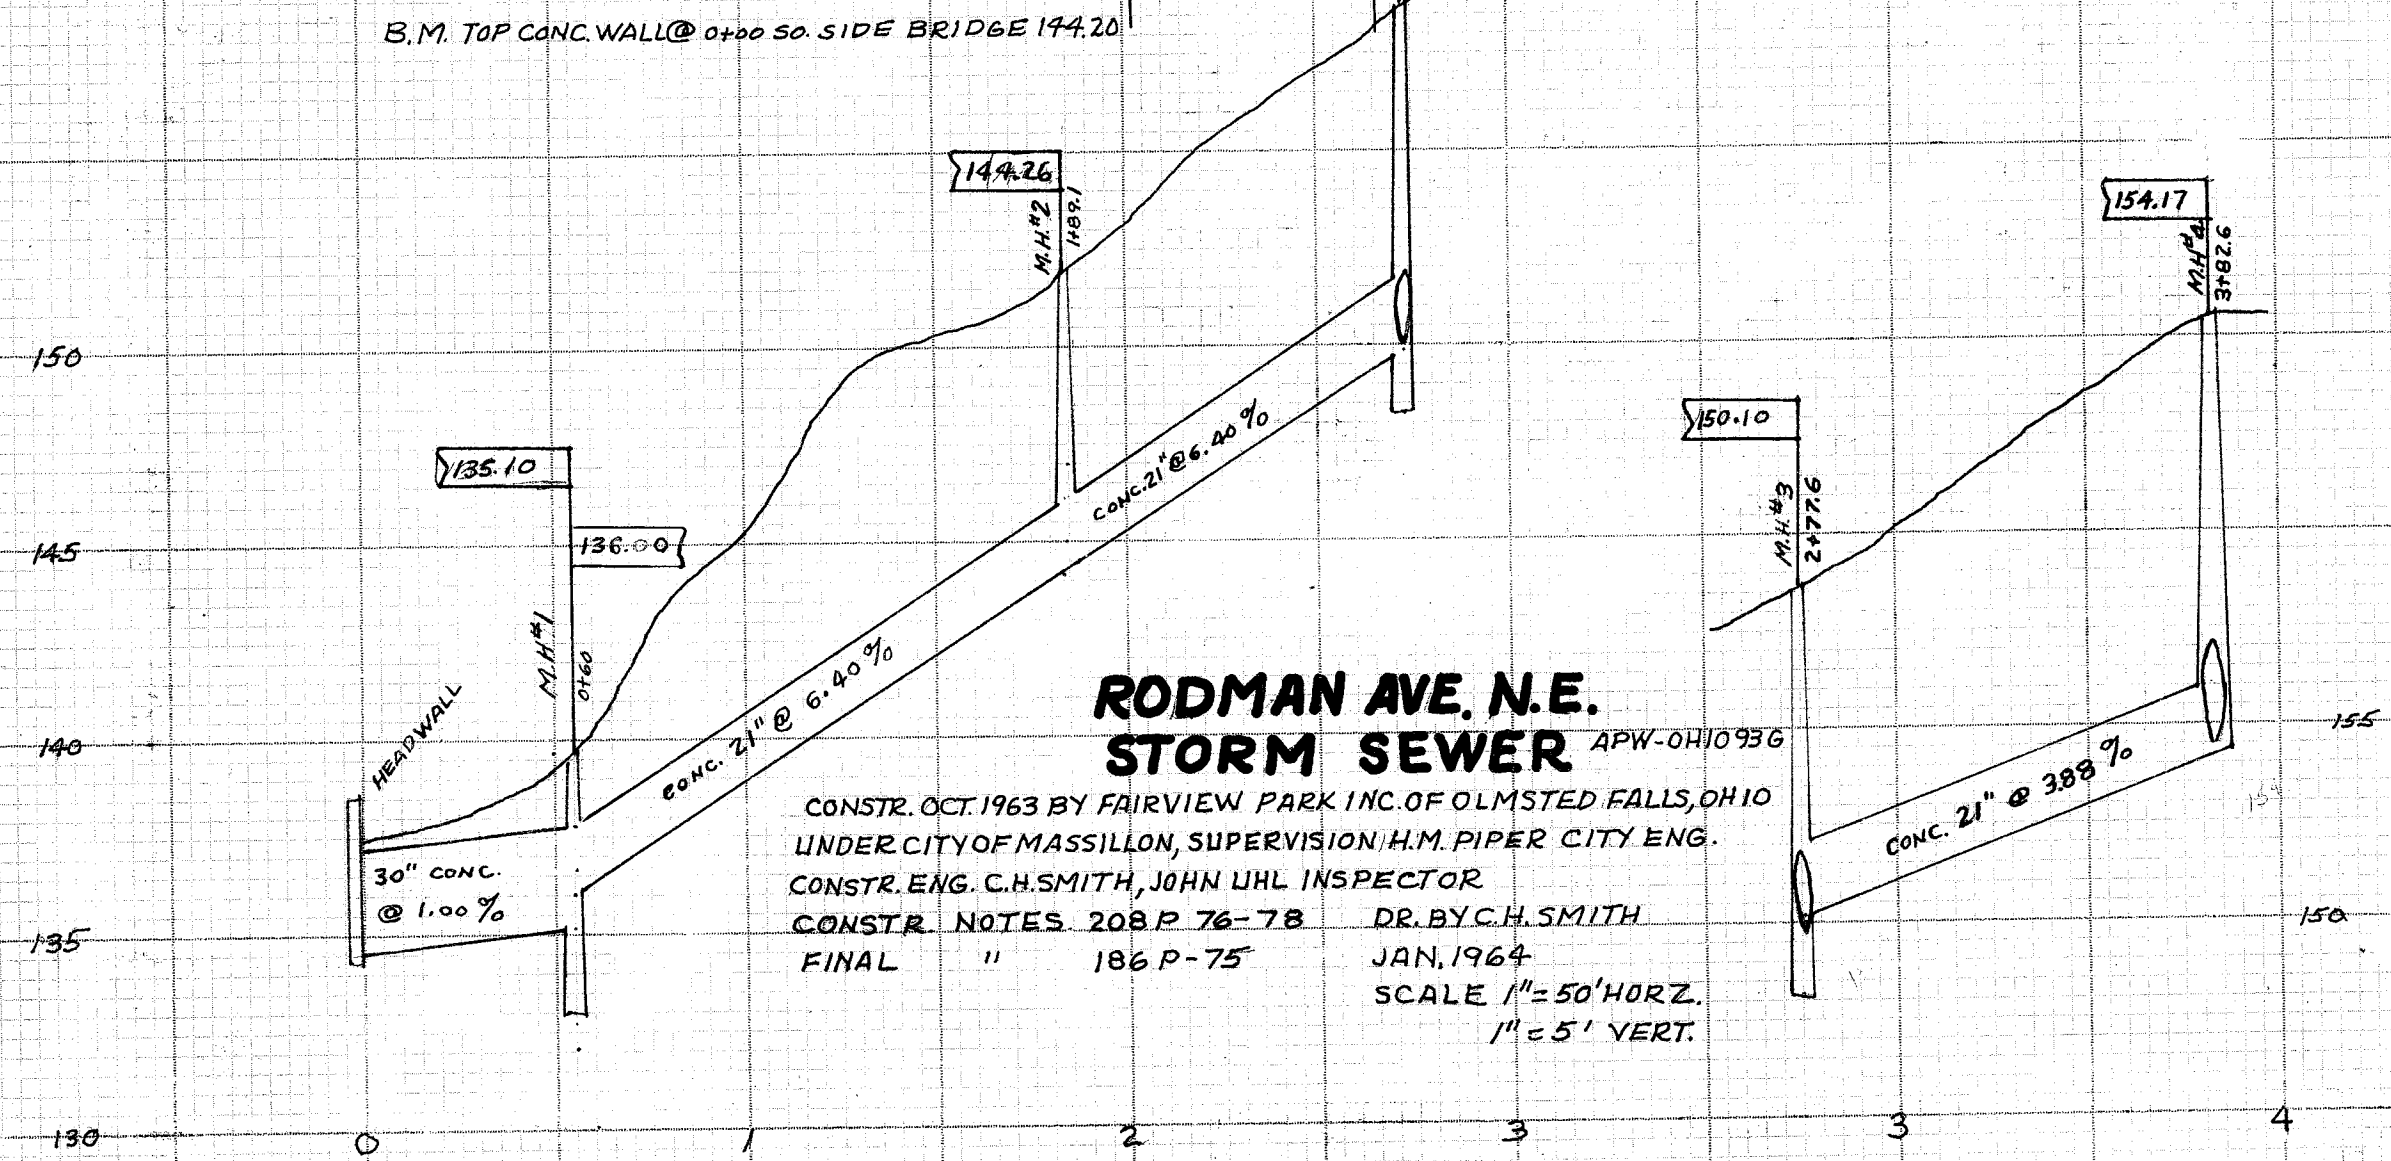

**RODMAN AVE. N.E.
STORM SEWER** APW-OH10936
CONSTR. OCT. 1963 BY FAIRVIEW PARK INC. OF OLMSTED FALLS, OHIO
UNDER CITY OF MASSILLON, SUPERVISION H.M. PIPER CITY ENG.
CONSTR. ENG. C.H. SMITH, JOHN UHL INSPECTOR
CONSTR. NOTES 208 P 76-78 DR. BY C.H. SMITH
FINAL " 186 P-75 JAN. 1964
SCALE 1"=50' HORIZ.
1"=5' VERT.