

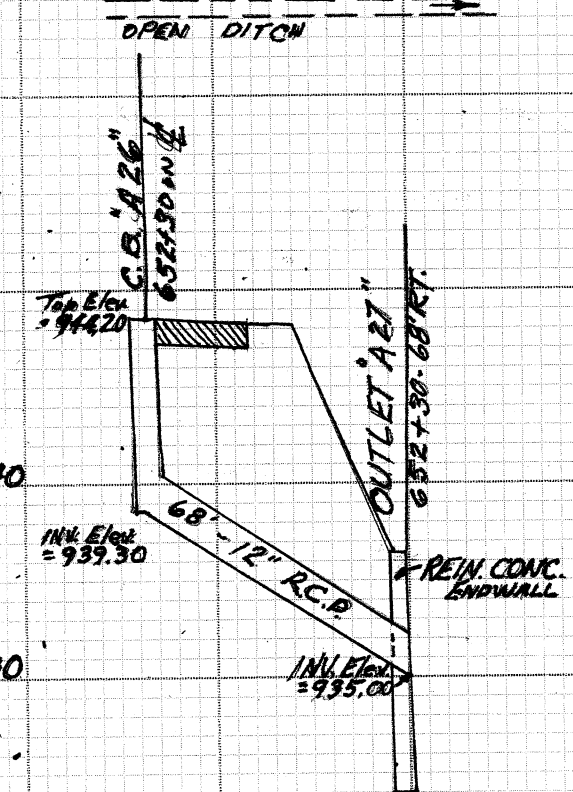



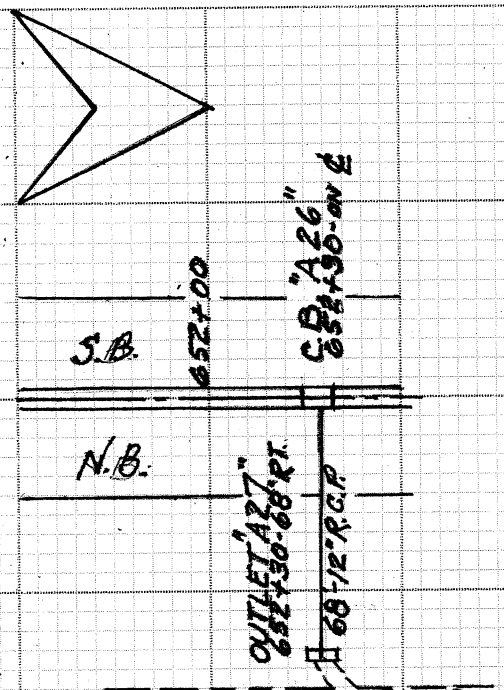


STA. 652+00

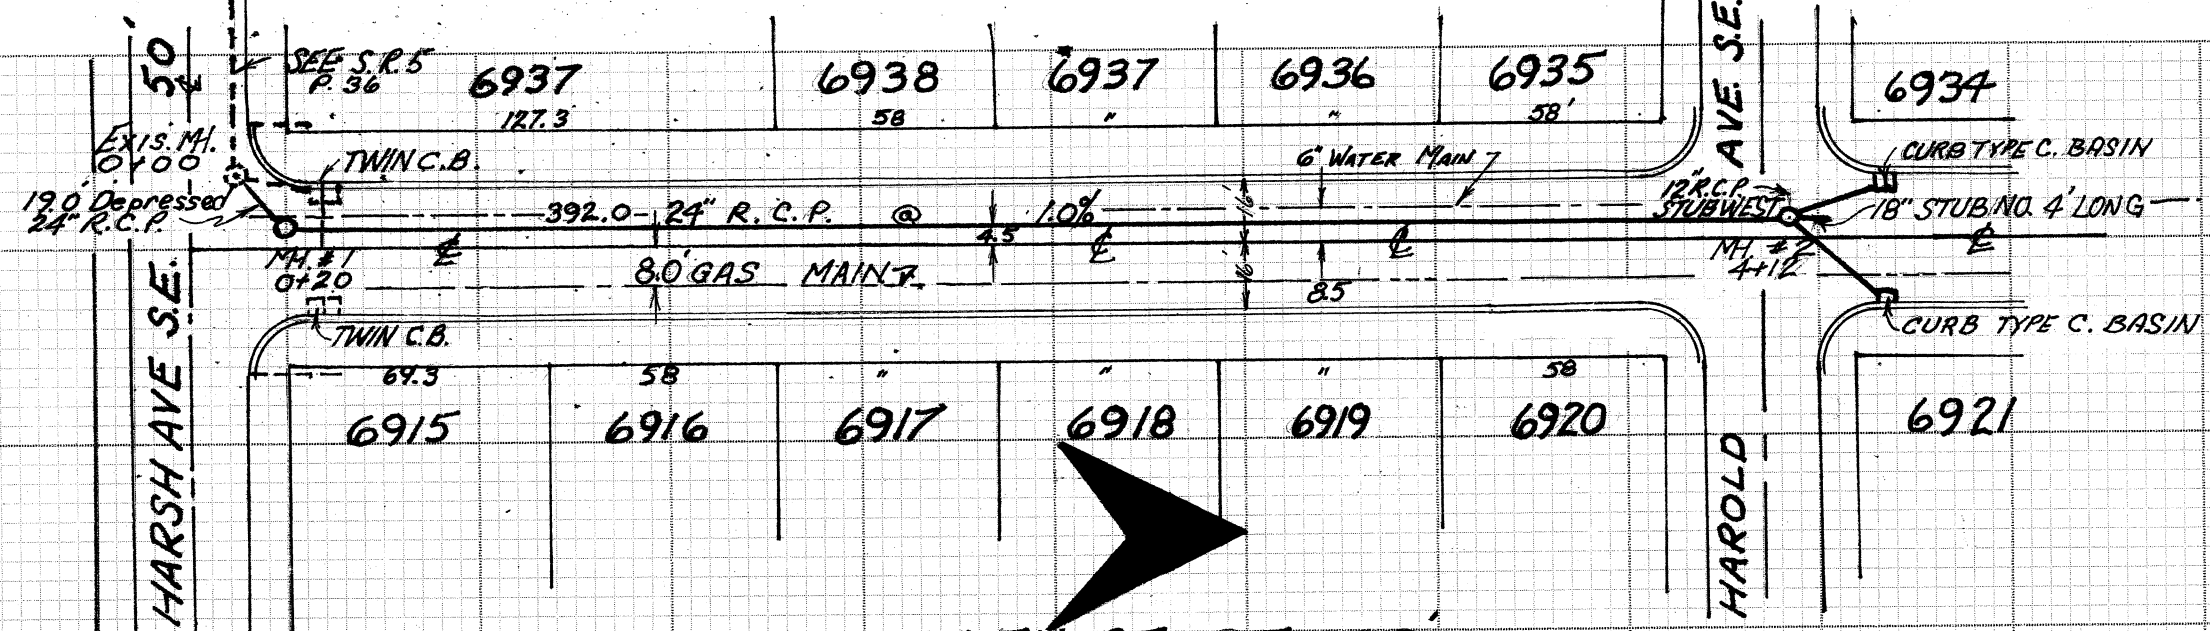


26TH ST. S.E. 60
32' c/c

CONSTRUCTED 1965 BY ELMER VOGT INC. FOR CITY OF MASSILLON
PRELIMINARY NOTES - N.B. 211-P55-58-59-60
CONSTRUCTION NOTES - N.B. 212-P44
FINAL NOTES - N.B. 210-P36 & 213-P4
PLAN P275-ACC. NO. 2336 & S.E. 510-ACC. NO. 2347

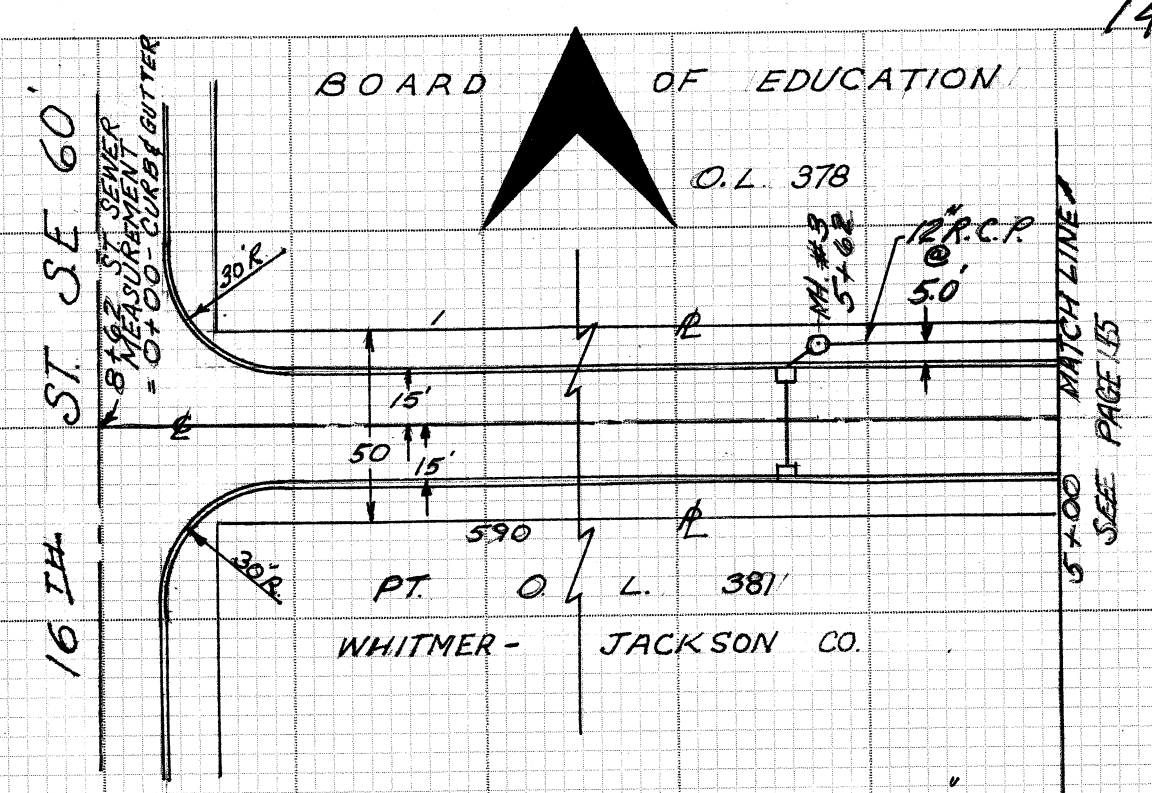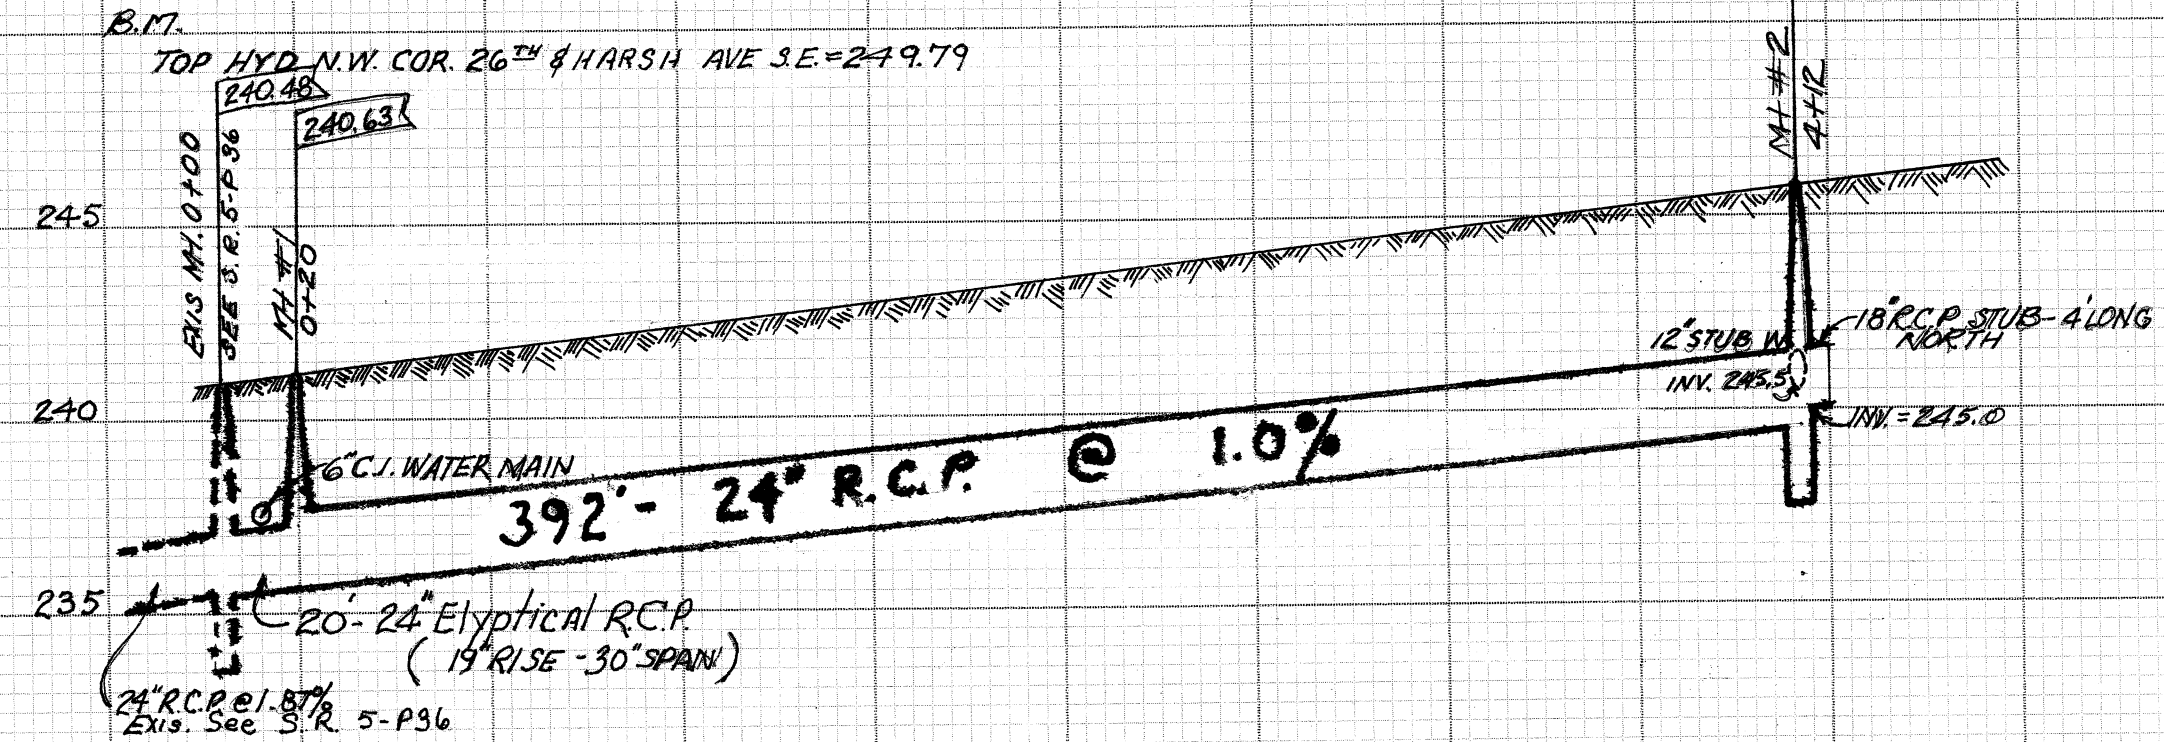

HARSH AVE S.E. 50
30' c/c

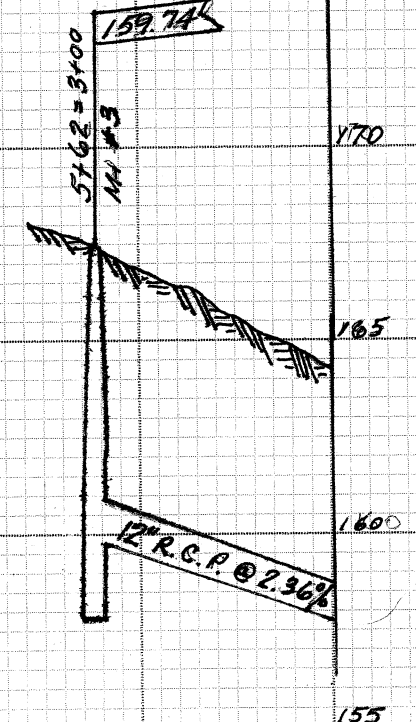

0+00 1+00 3+00 5