


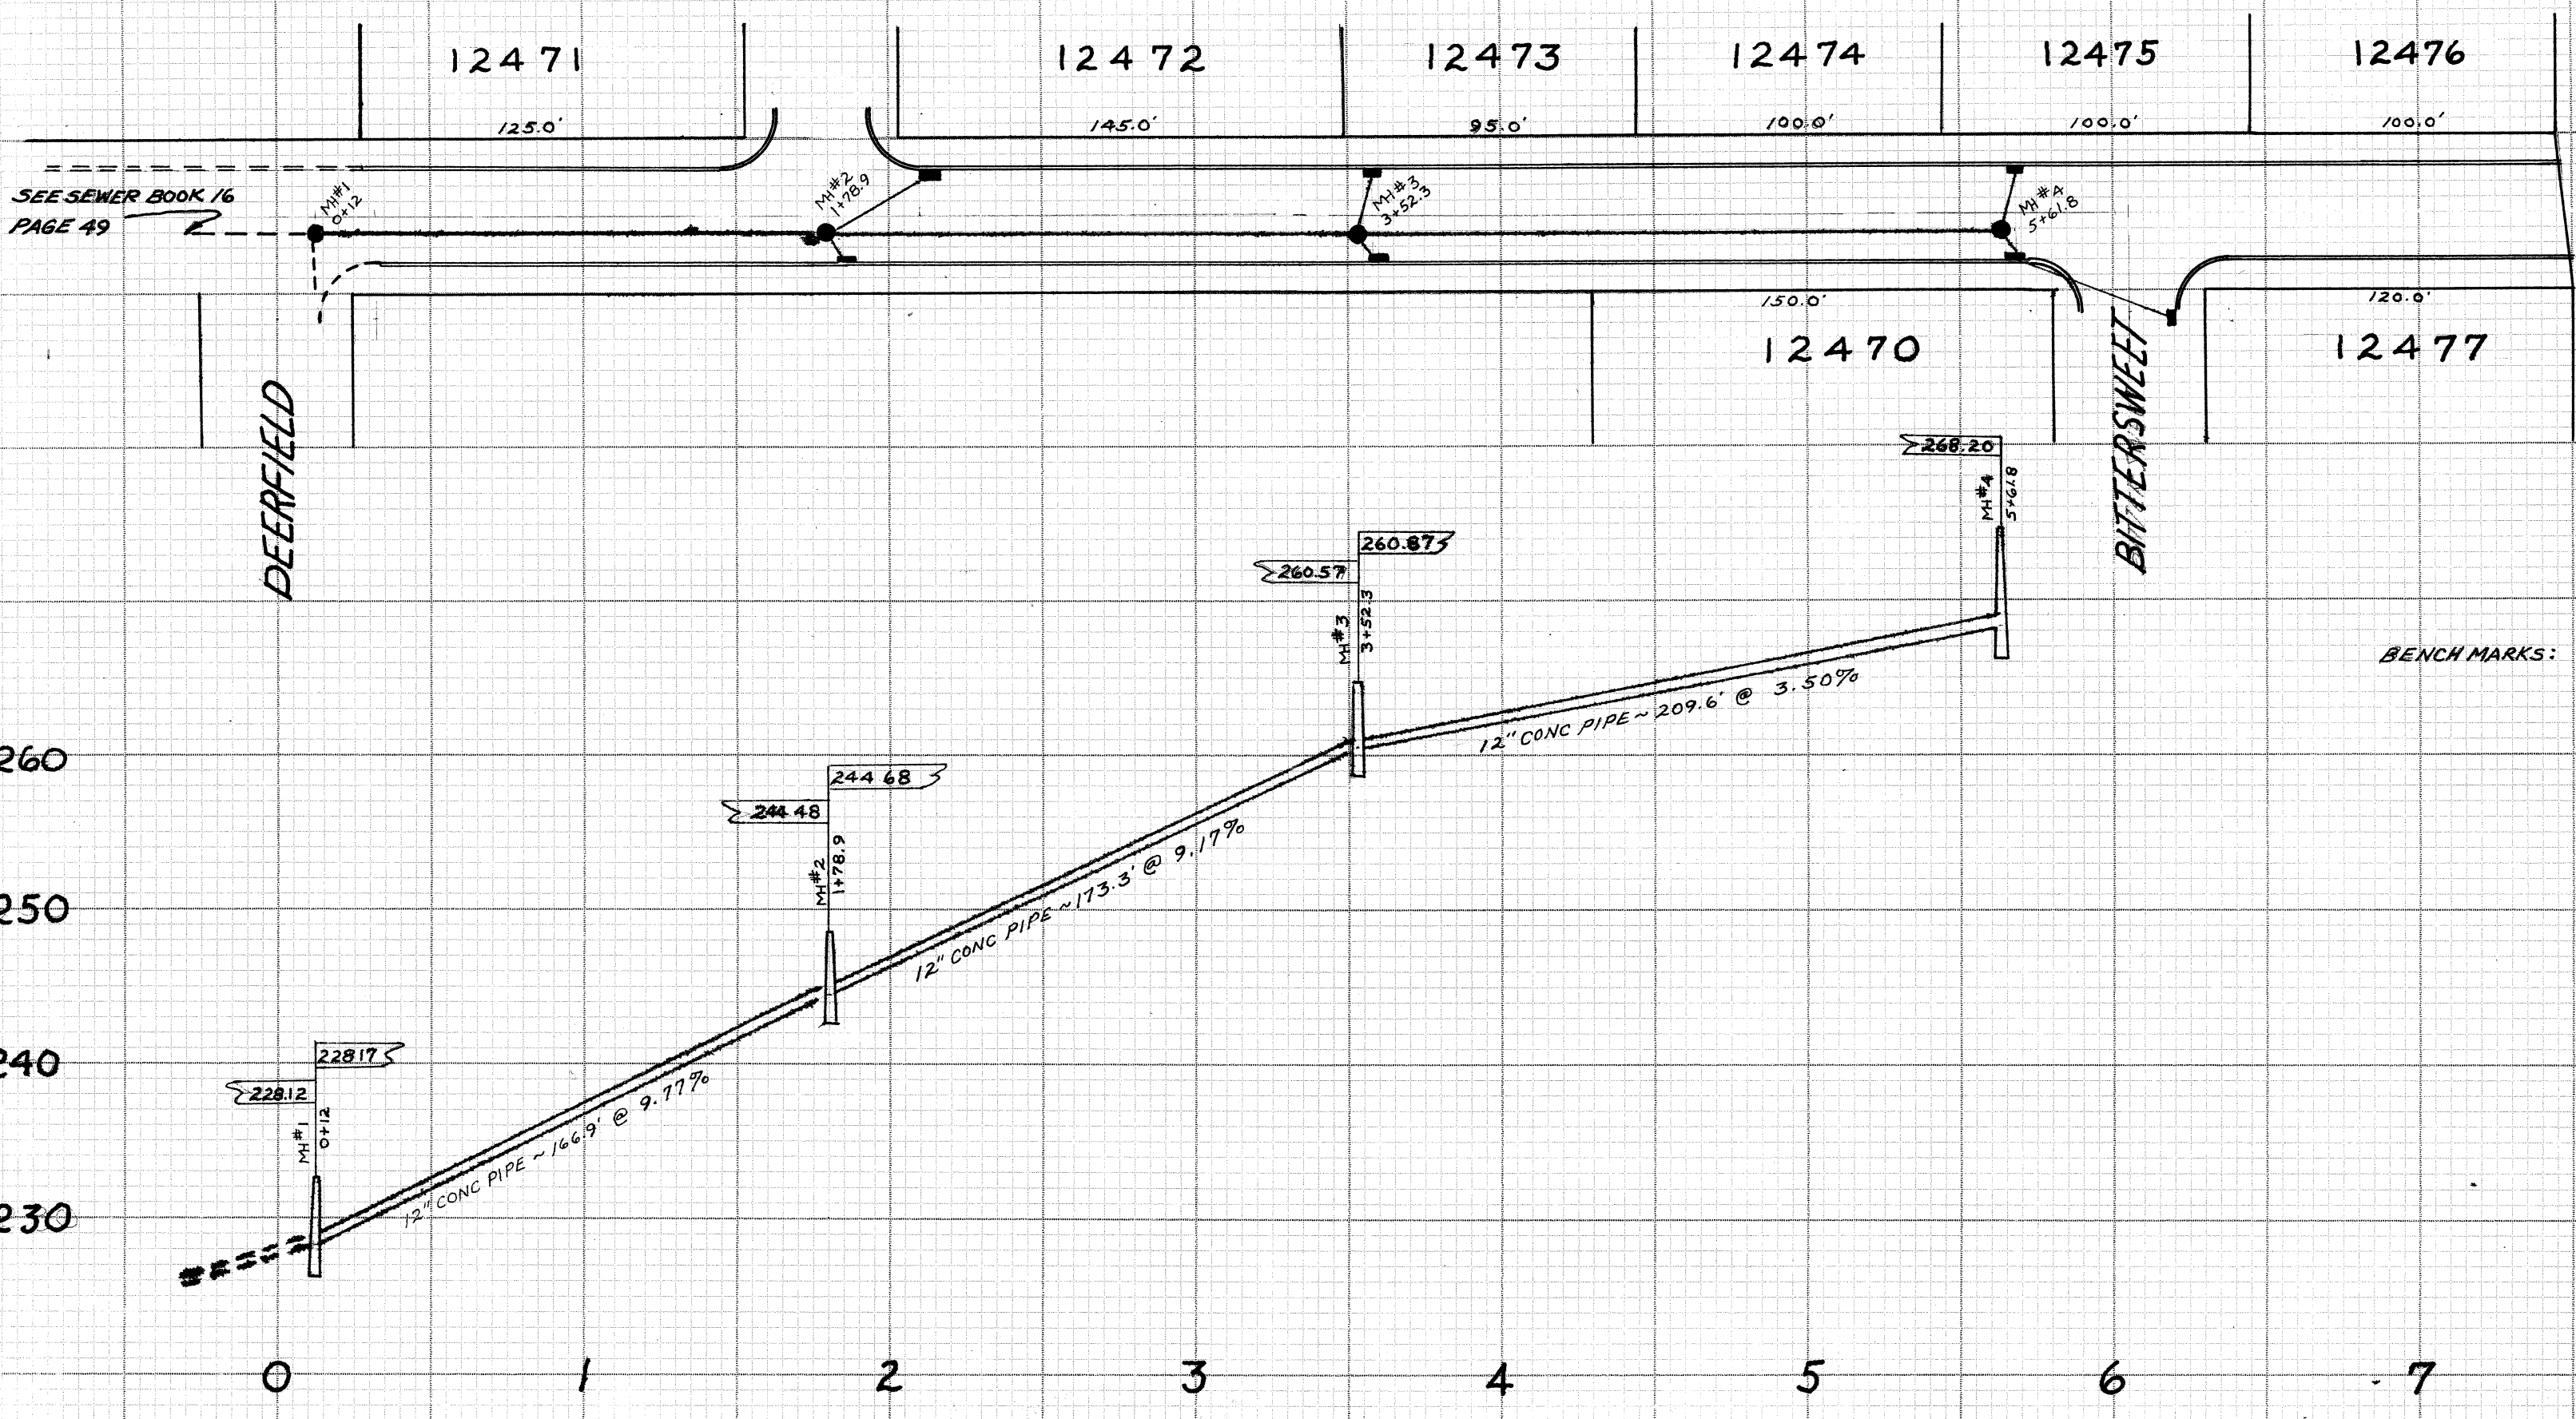

BENCH MARKS: TOP HYD. SE COR DEERFIELD & STONER = 236.91
TOP HYD. SW COR STONER & BITTERSWEET 278.15

STONER AVE. NE 50'

DEERFIELD LANE EASTERLY TO BITTERSWEET DRIVE

CONSTRUCTED FOR FWGUMPP INC. FOR APPROVAL BY THE CITY
H.M. PIPER ~ CITY ENGINEER LAYOUT & DESIGN H.P. SHISLER
ELMER VOGT INC. ~ CONTRACTOR JOHN HUWIG ~ CITY INSPECTOR
SUBDIVISION PRINT SD 361 ACC. NO. 2360
FINAL MEASUREMENTS FIELD BOOK 210, PAGE 38-40 & 43, 44

SCALE 1" = 10' VERT DRAWN BY O.R. DEBOS
1" = 50' HORZ DATE: NOV. 17, 1965

APPROVED BY THE CITY OF MASSILLON ON THIS
DAY OF 196

CITY ENGINEER