
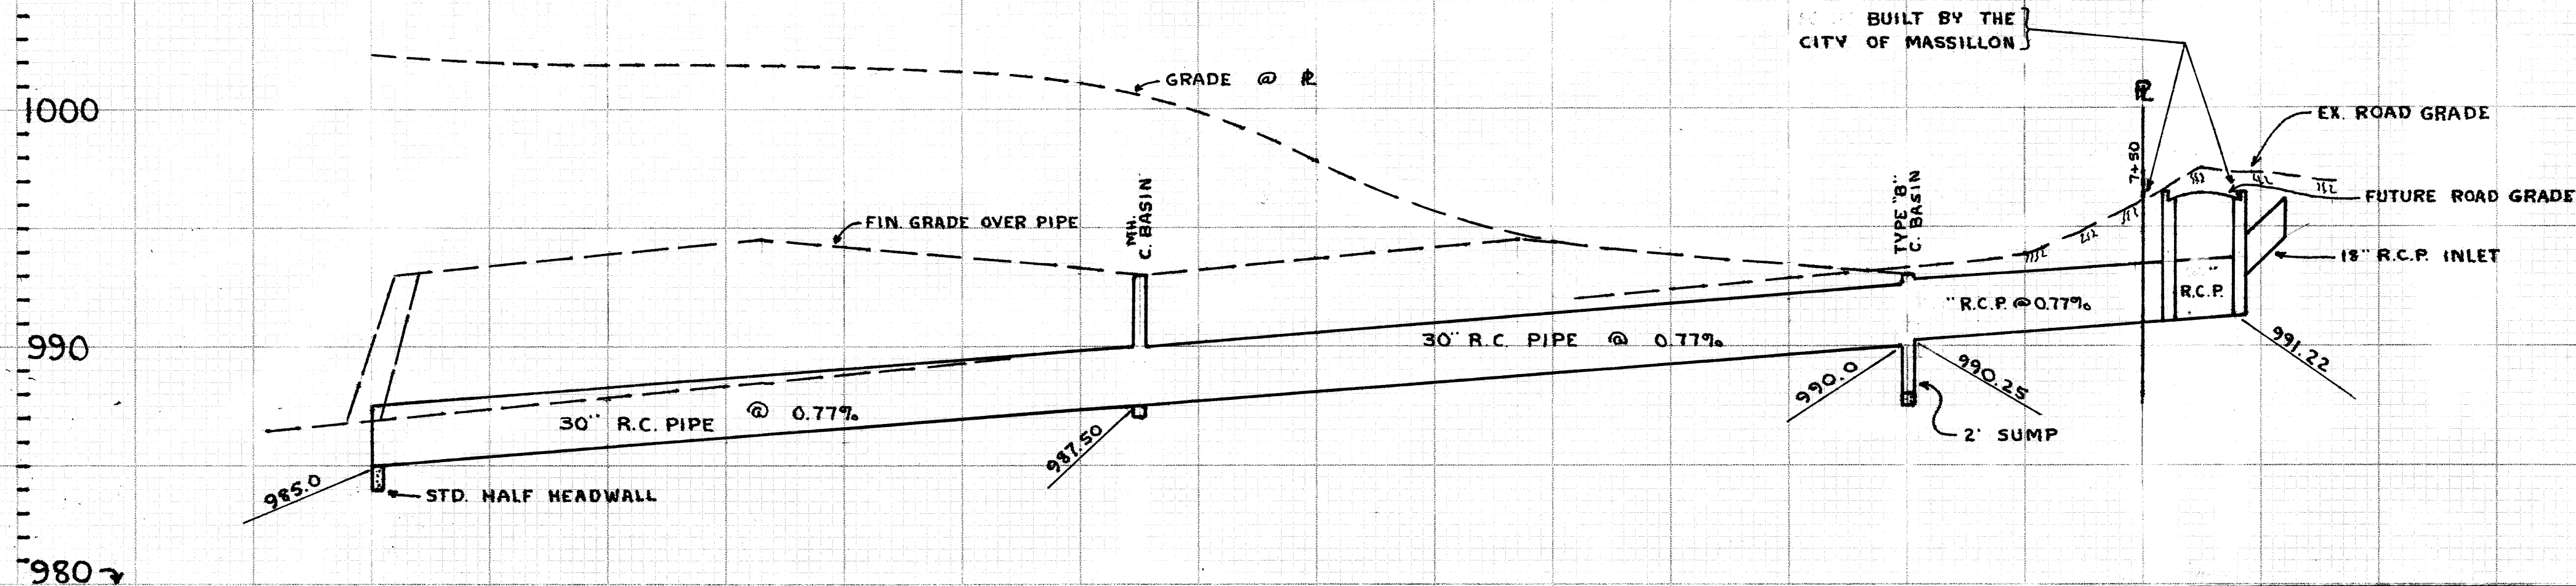


PAID FOR BY OHIO BELL

BUILT PRIVATELY BY BEAVER CONSTR.
WITH NO INSPECTION FROM 0+00 TO
R/W LINE IN SUMMER OF 1973 WITH
AGREEMENT CITY WILL MAINTAIN
CLARK VOGT BUILT FROM R/W LINE
TO END FOR CITY WITH INSPECTION
FILE NO. SE 545 ACC. NO. 2649
SCALE 1" = 50'
CITY ENG. — ROBT. WAGONER

P.T. O.L. 511

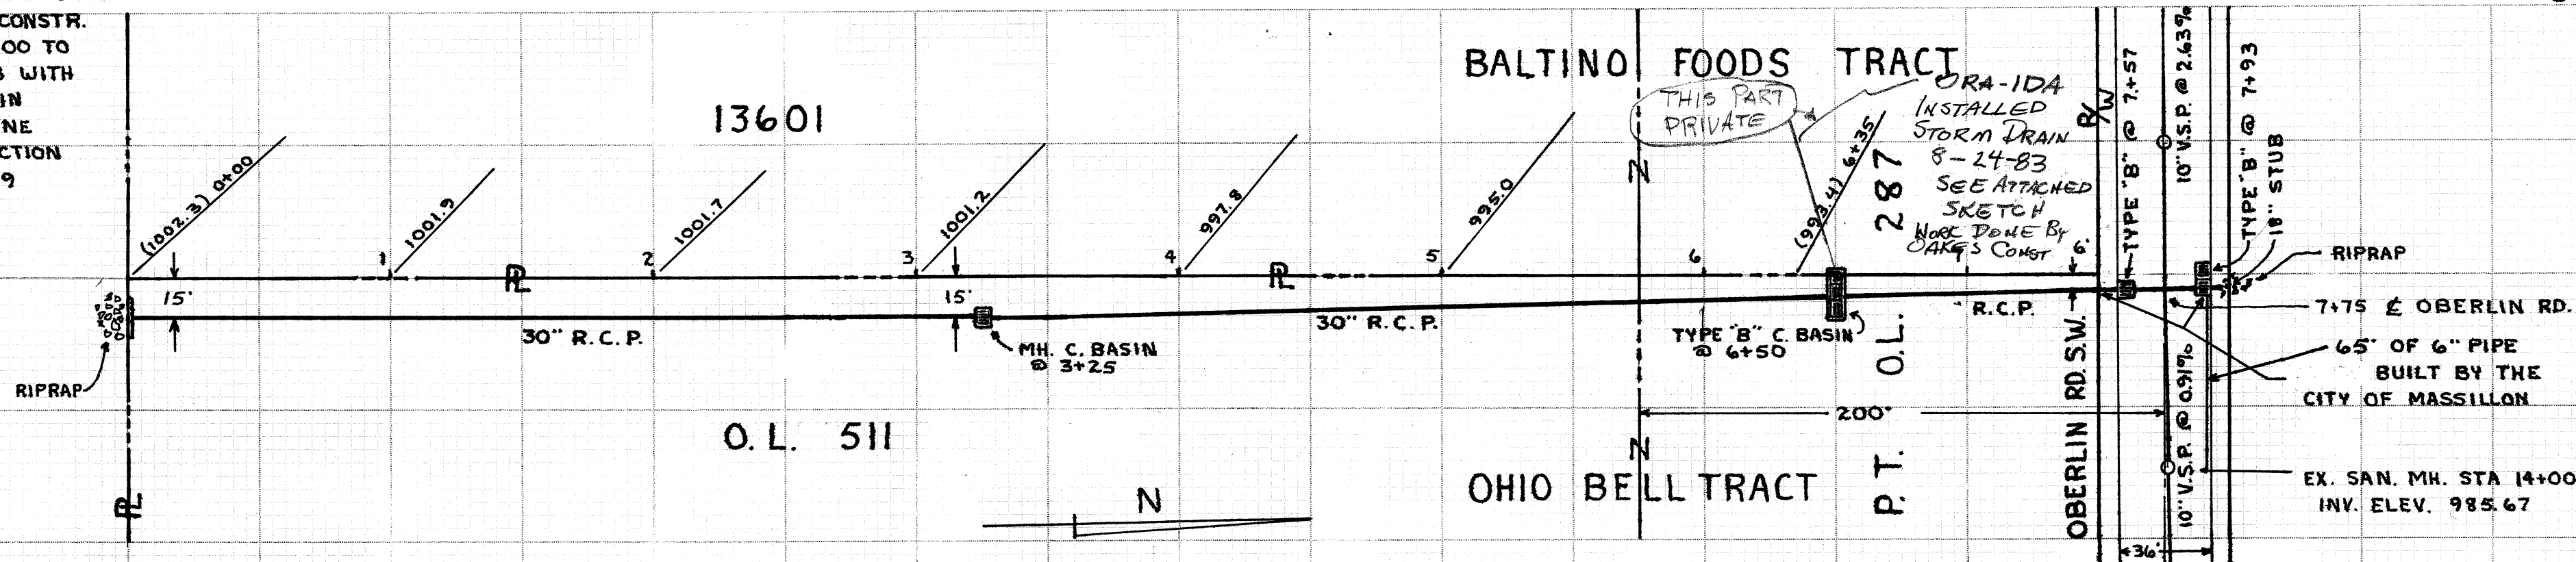

ORE-IDA FOODS

BUILDINGS

LOADING
DOCKS

NEW
TRENCH
DRAIN
INV. 97'-0"

B.M. 100'-0"

TOP 99'-4"
NEW CATCH BASIN
INV 95'-8"

NEW 8" STORM SEWER

INLET 93'-3"
OUTLET 92'-10"

EXISTING
CATCH BASIN

TOP
96'-9"

NORTH

OBERLIN RD SW

P.L.

NOT TO SCALE

PRIVATE LATERAL