

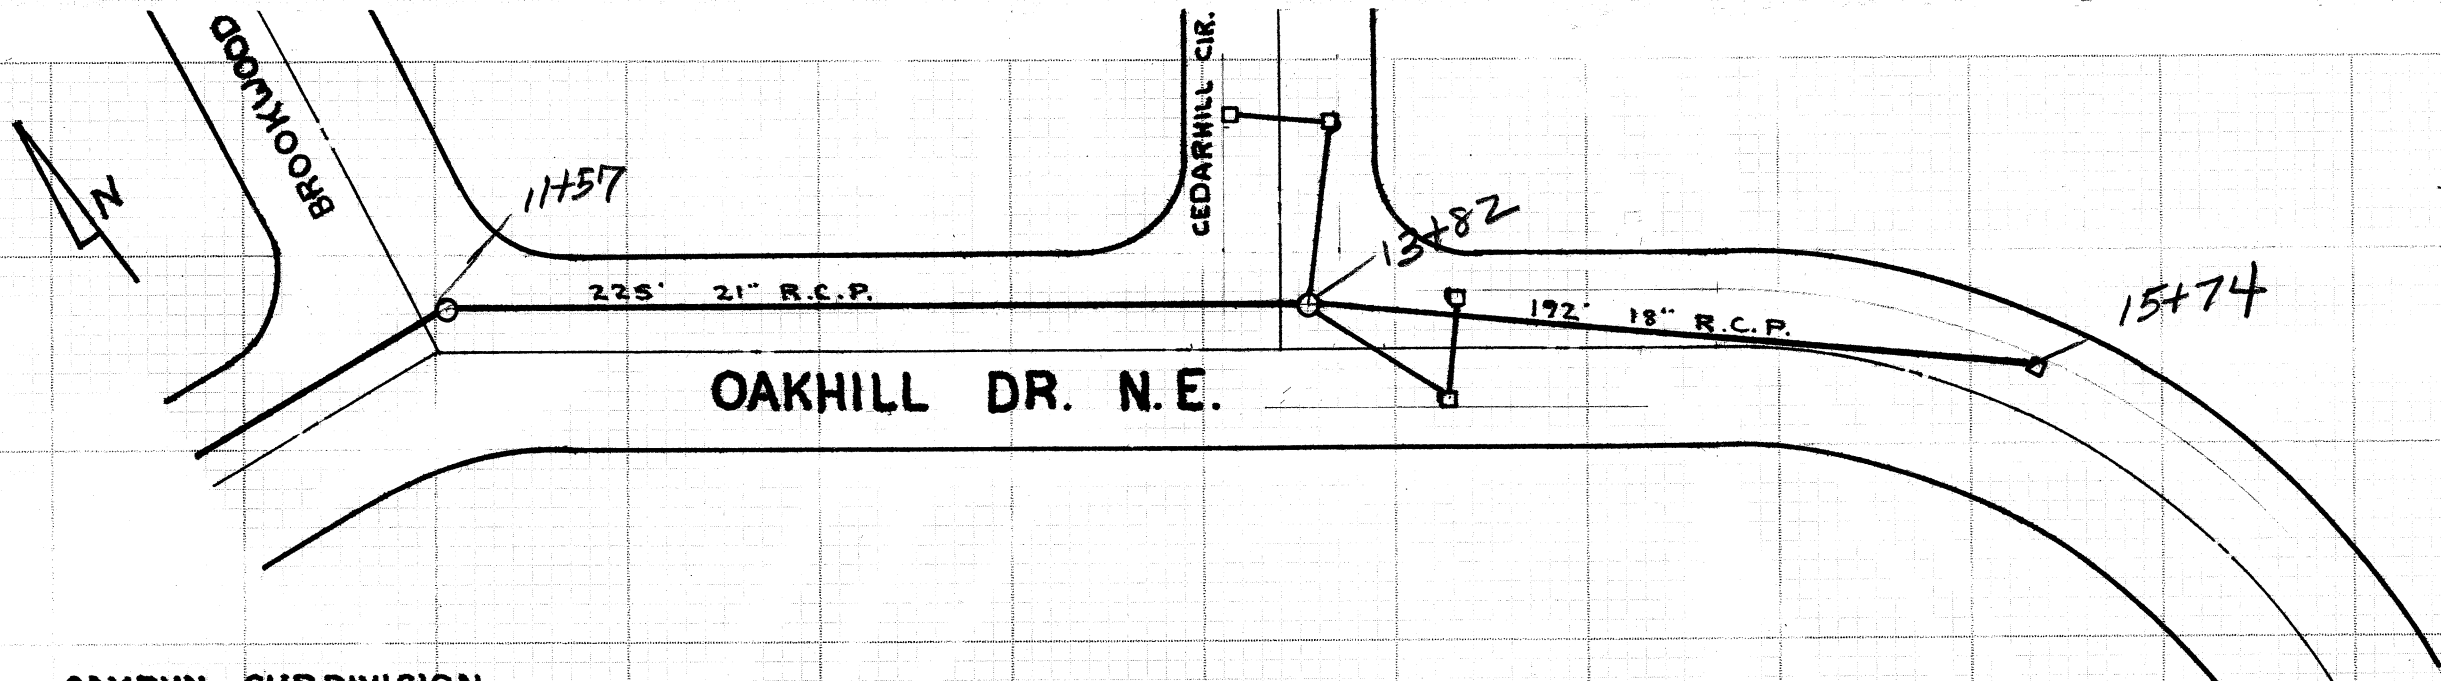


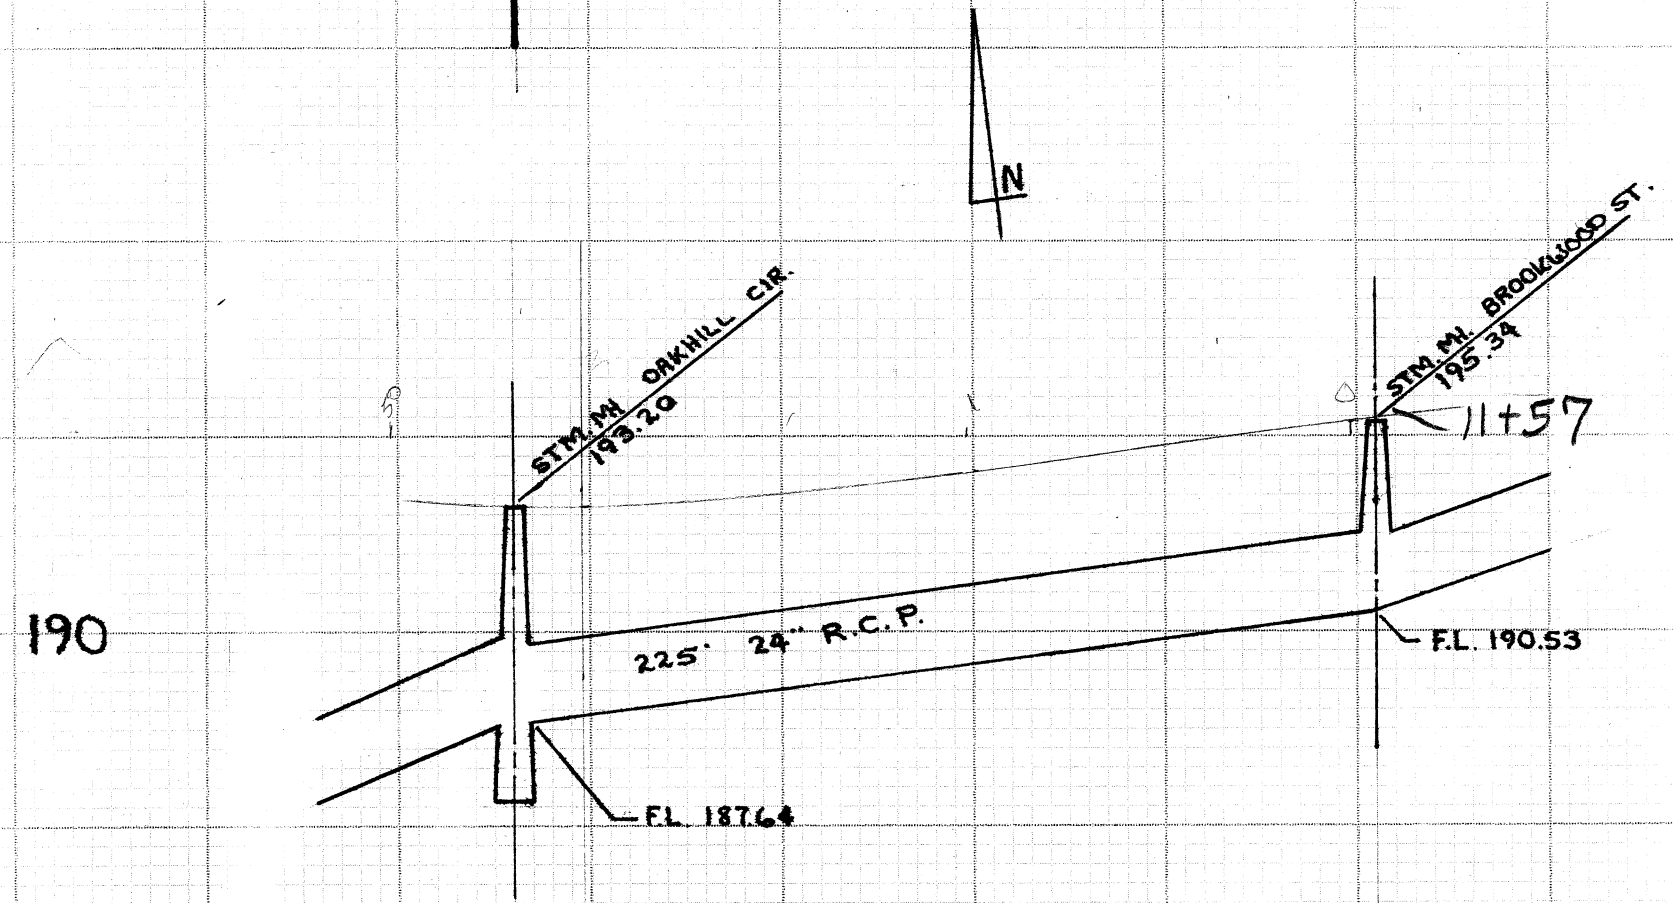

OAKRUN SUBDIVISION
CONSTR. BY G. BREITENSTINE
CITY ENG. ROBT. WAGONER
FIELD BK.
FILE NO. SD 383 ACC. NO. 2662
FALL 1974
SCALE 1"=50' HORIZ.
1"=5' VERT.

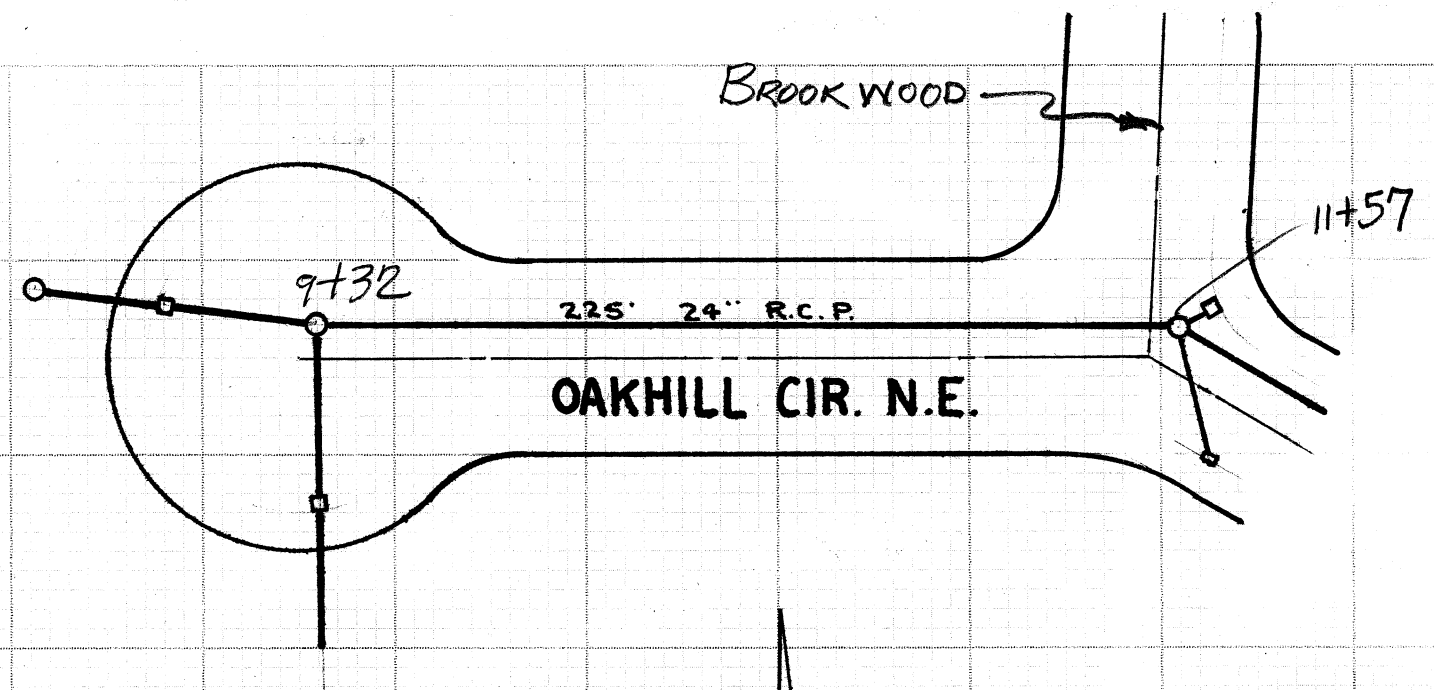