

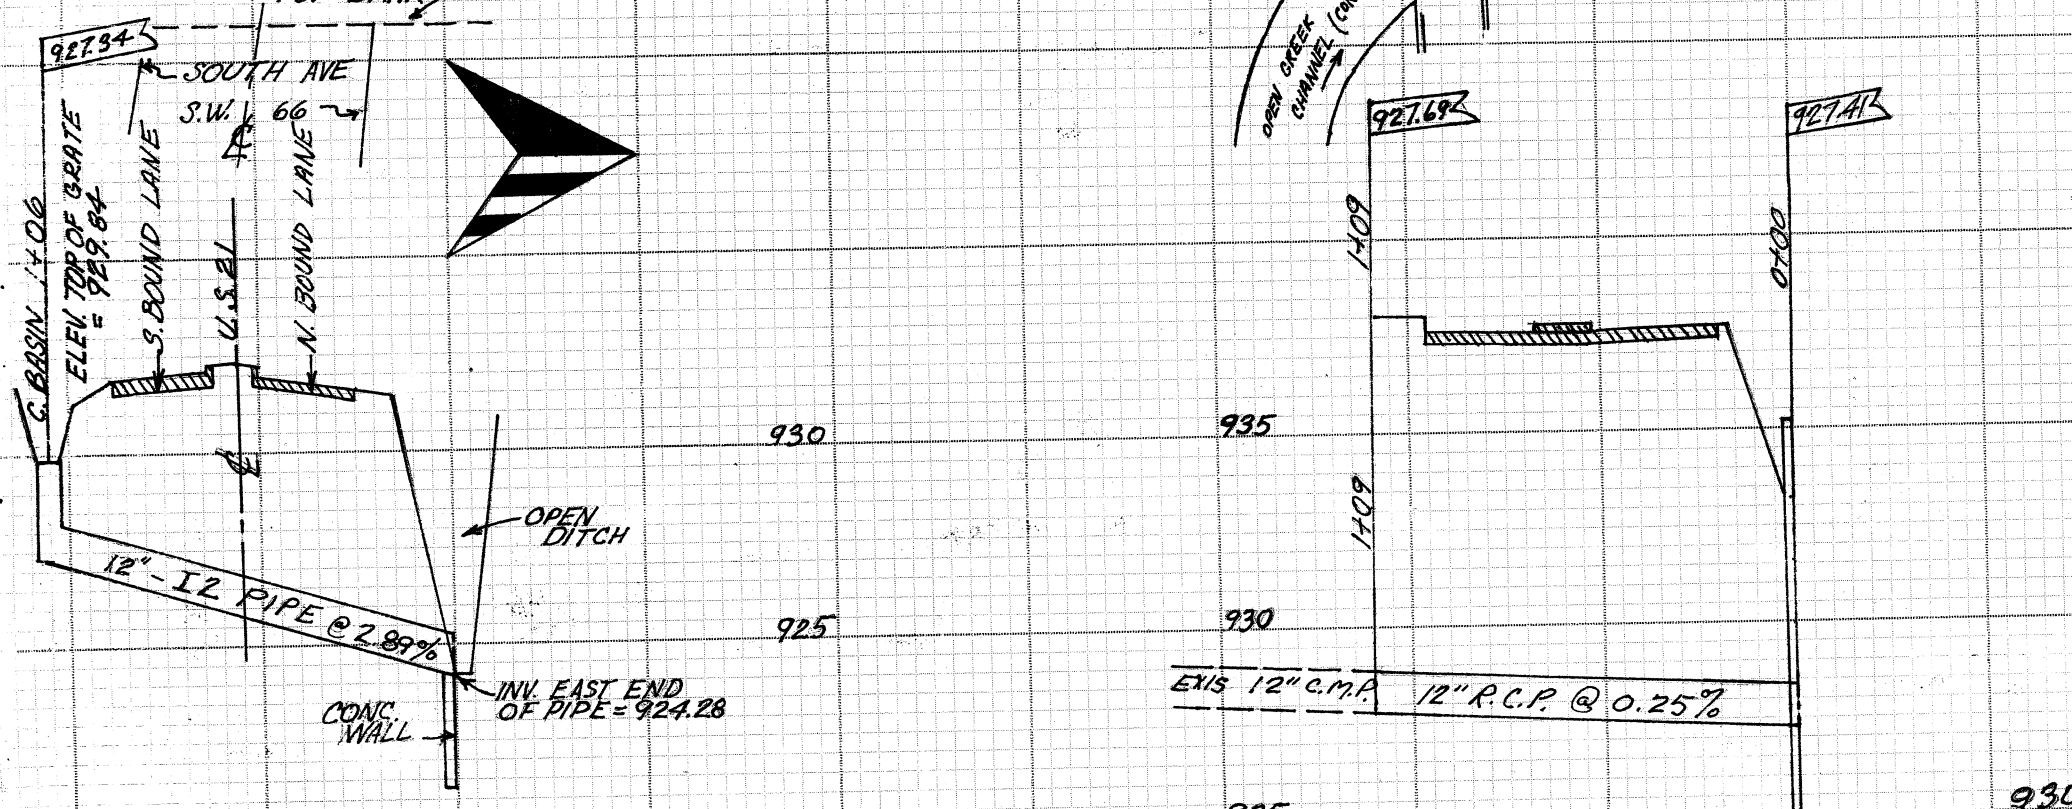
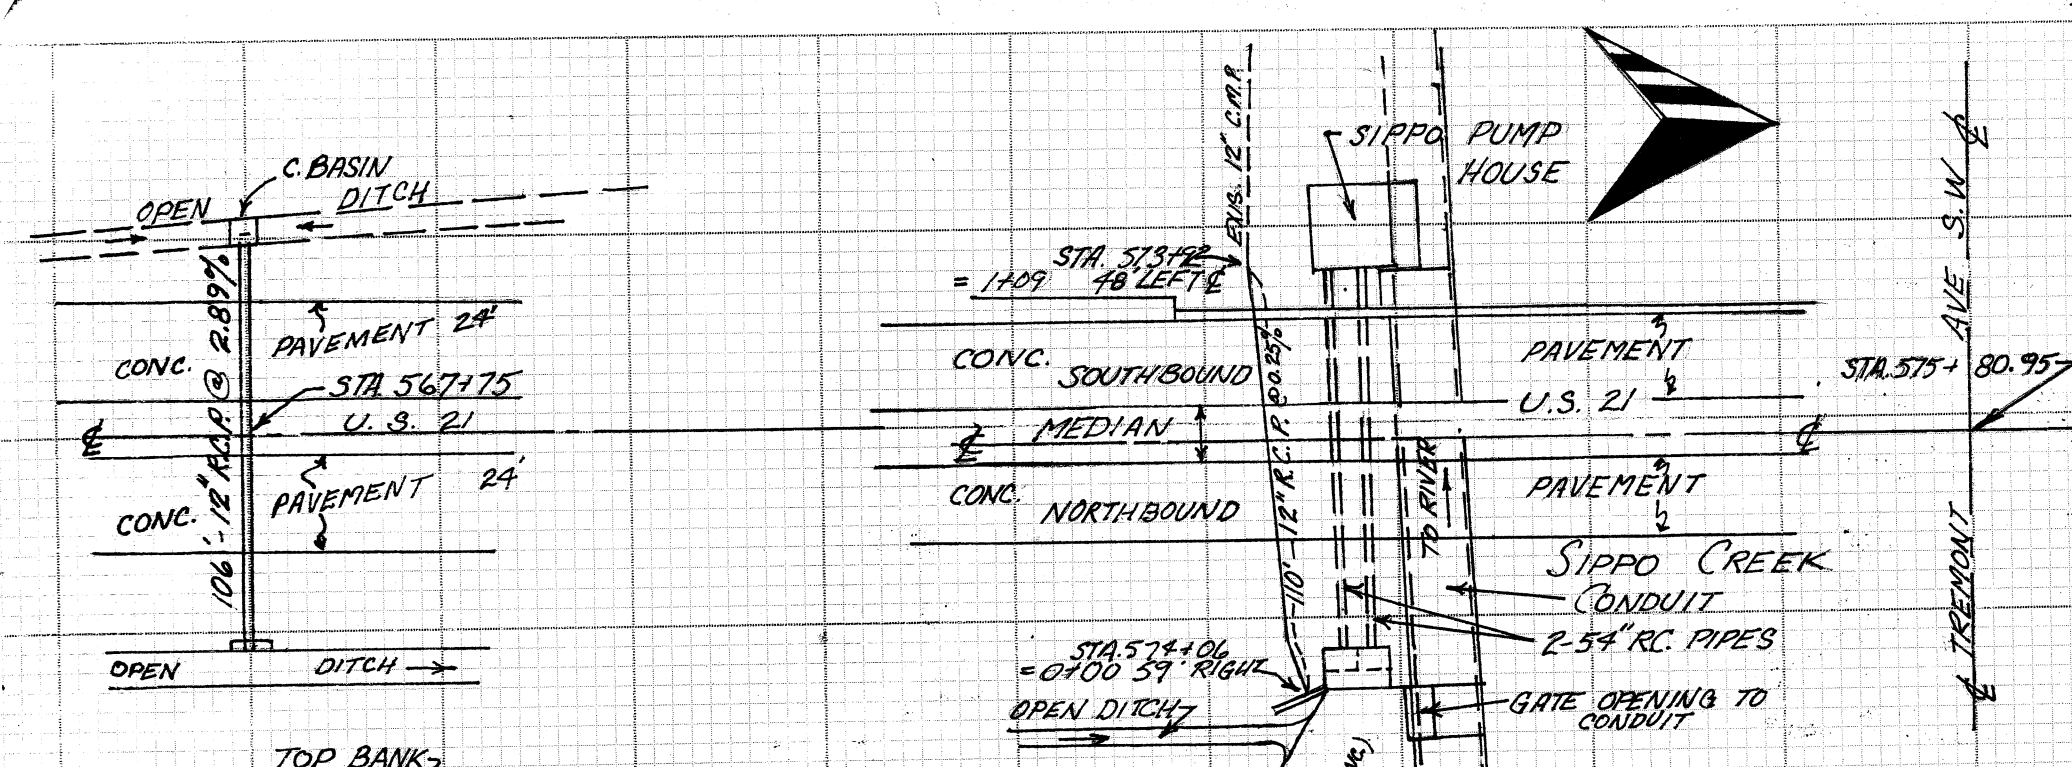


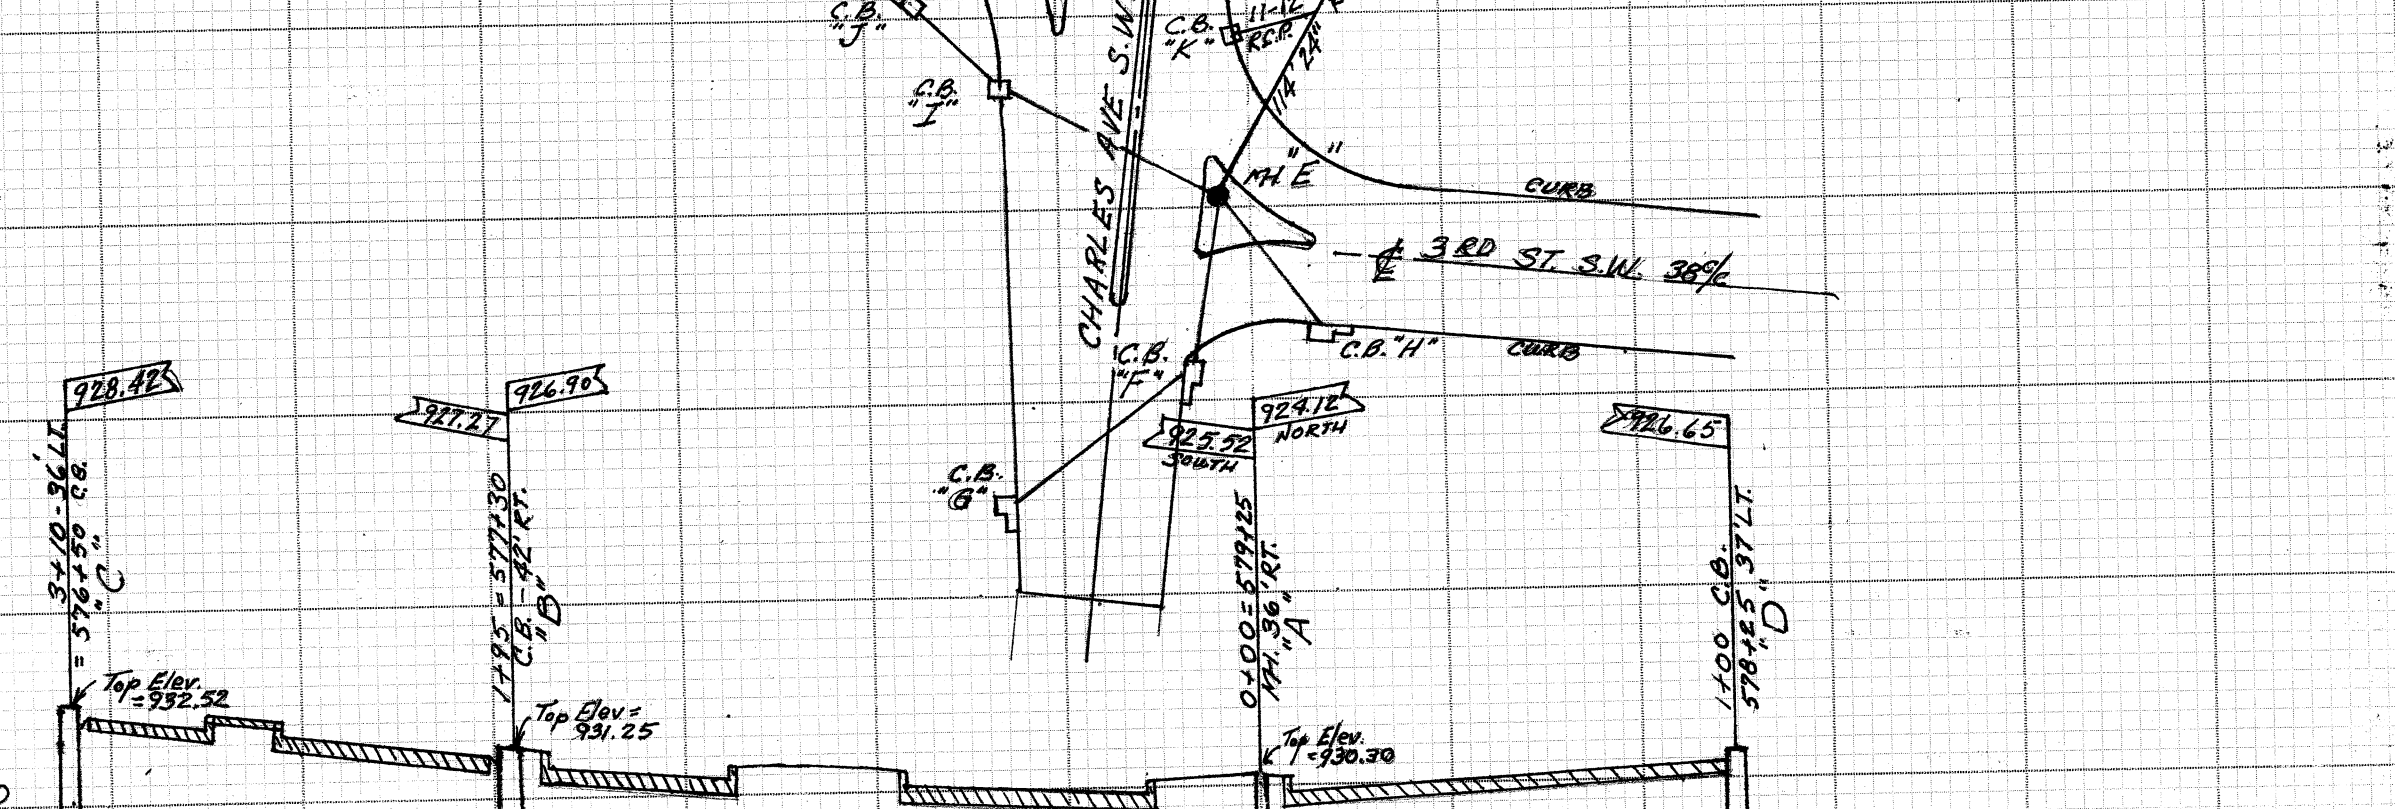

STA. 567+75 (WEST END SOUTH AVE S.W.)
 PLAN-SHEET NO. 24
 PROFILE-SHEET NO. 86
 SCALE: 1"=5' VER. 1"=50' HOR.

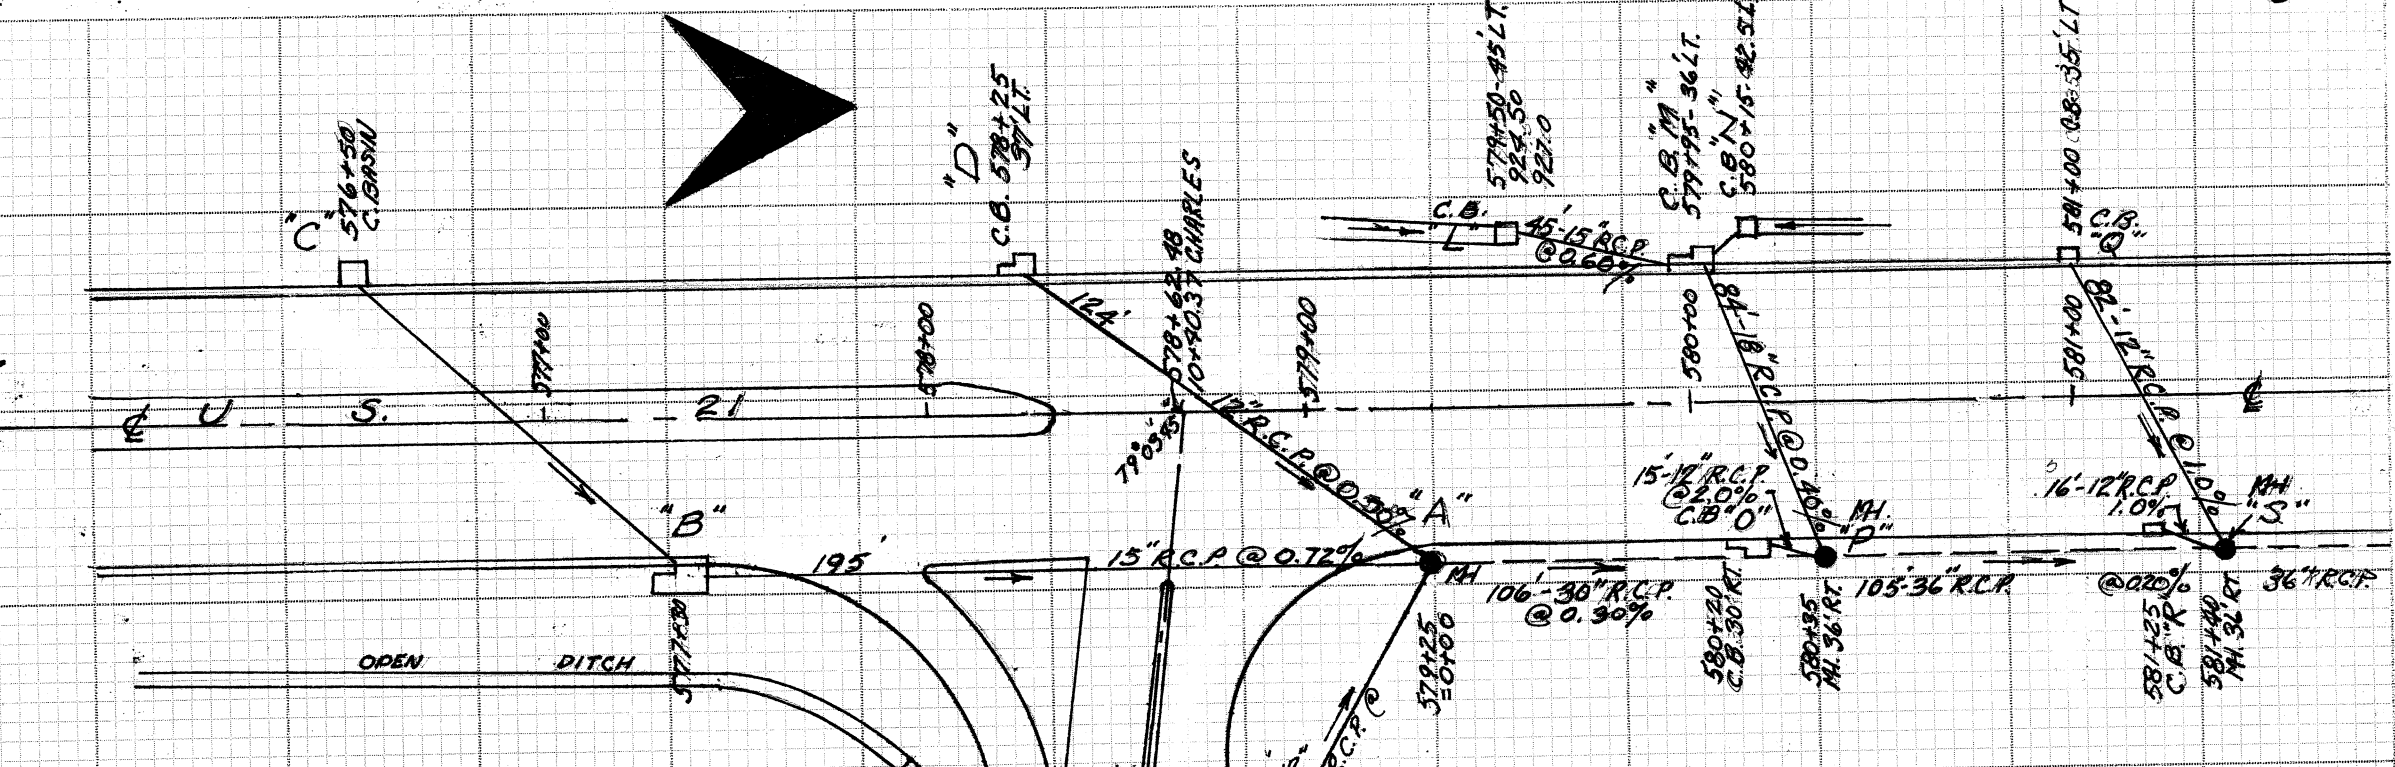

STA. 567+75 (WEST END SOUTH AVE S.W.)
 PLAN-SHEET NO. 24
 PROFILE-SHEET NO. 86
 SCALE: 1"=5' VER. 1"=50' HOR.