


No. 1: POLES A-B-C-D ANCHOR BOLT DETAILS
SEE DRAWING MS-53-25-A SHEETS 1 & 2

SUGGESTED FOUNDATIONS

NOTE: TOP OF FOUNDATIONS MUST BE LEVEL
U. M. WHEN METAL TEMPERATURE TO INSTALL ANCHOR BOLTS

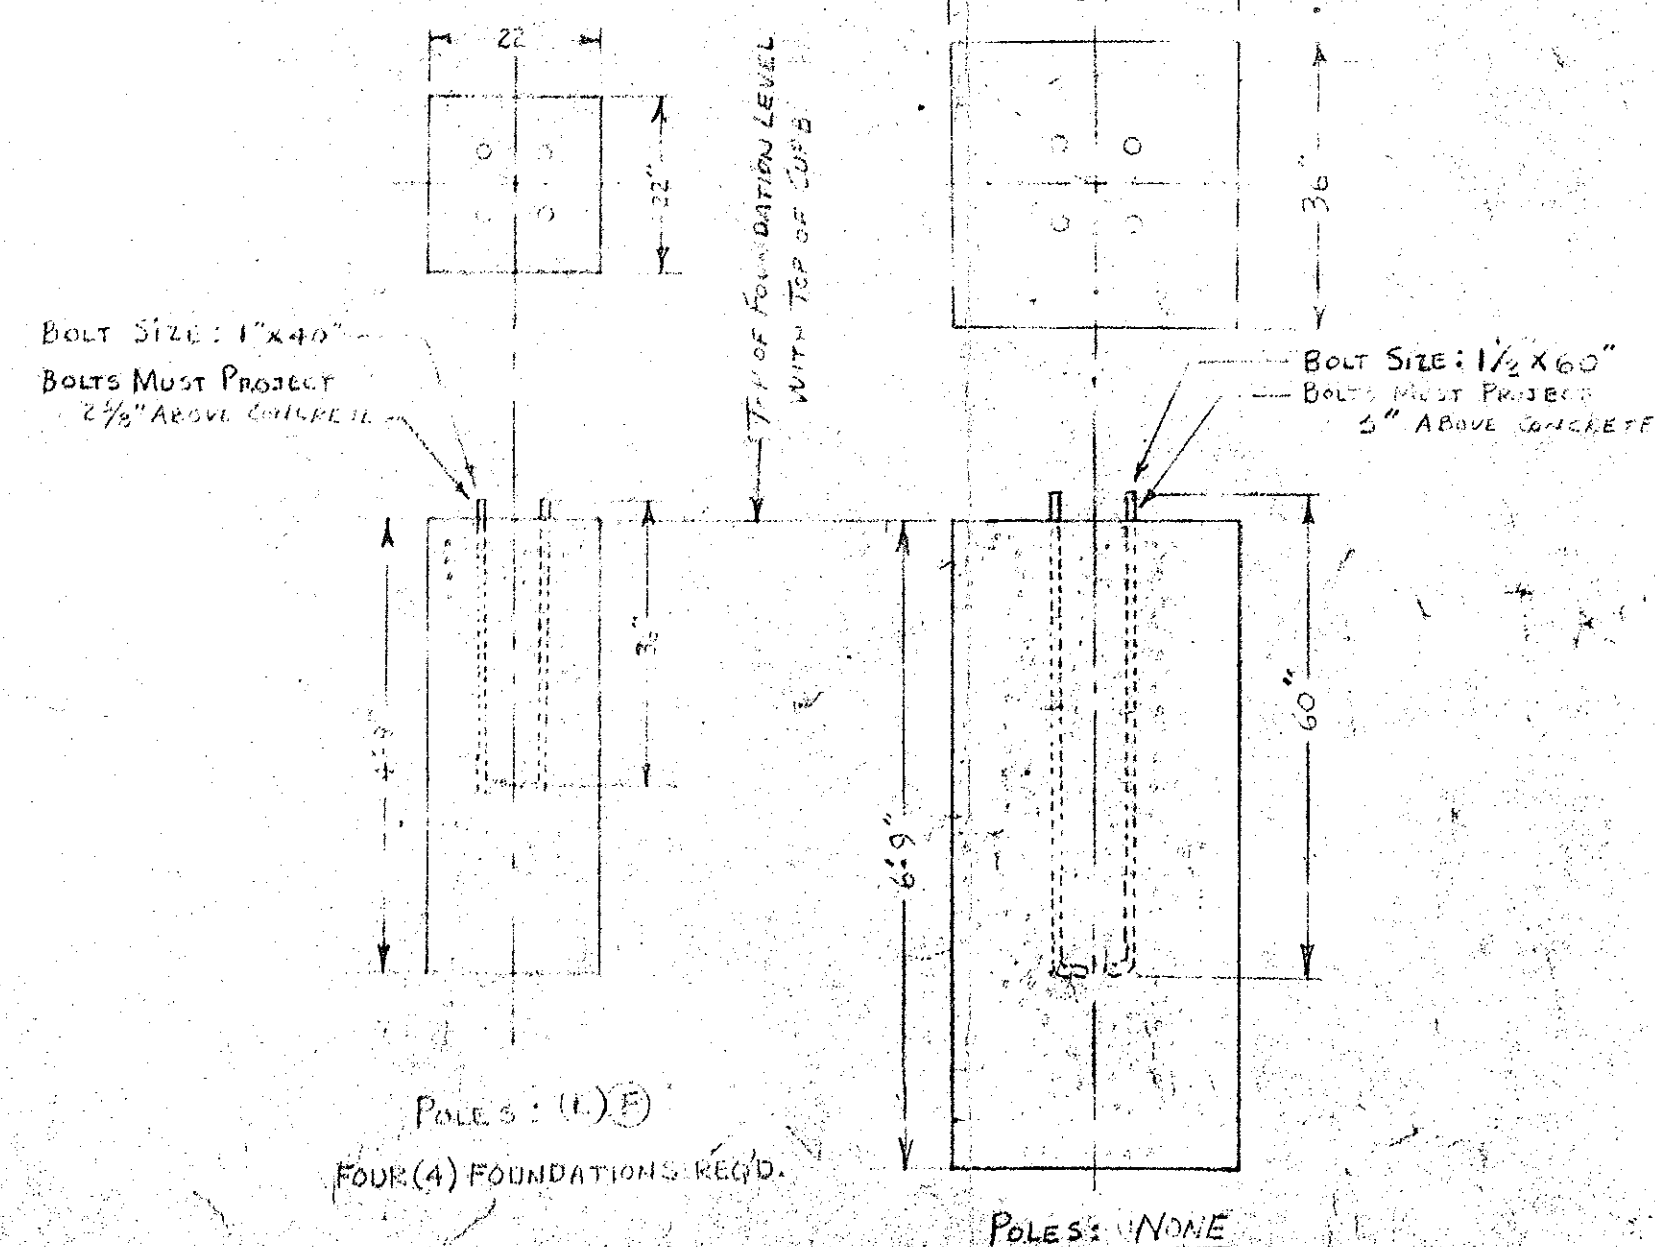

LEGEND

- 12 - M 22500 LUMEN, MERCURY VAPOR, STEEL POLE, OVERHEAD
X M 22500 LUMEN, MERCURY VAPOR, WOOD POLE, OVERHEAD


AVERAGE FOUNDATION LEVELS
OBERLIN RD VIADUCT 1.64
SOUTH CONNECTION 1.85

POLE AND BRACKET DATA


- (A) - 1 EA - U.M. 440A-K-270-C2 w/MOD 14 HGT. 27'-0" BRACKET LENGTH - 8 FT (SHAFT 9"x27'-0" O GAUGE)
(B) - 1 EA - U.M. 440A-K-270-D2 w/MOD 14 HGT. 27'-0" BRACKET LENGTH - 10 FT (SHAFT 9"x27'-0" O GAUGE)
(C) - 3 EA - U.M. 440A-H-270-C2 w/MOD 14 HGT. 27'-0" BRACKET LENGTH - 8 FT
(D) - 3 EA - U.M. 440A-H-270-D2 w/MOD 14 HGT. 27'-0" BRACKET LENGTH - 10 FT
(E) - 2 EA - U.M. 440A-H-296-C2 w/MOD 14 HGT. 29'-6" BRACKET LENGTH - 8 FT
(F) - 2 EA - U.M. 440A-H-296-E2 w/MOD 14 HGT. 29'-6" BRACKET LENGTH - 12 FT

BASE DETAILS

SCALE: 1 1/2" = 1'-0"

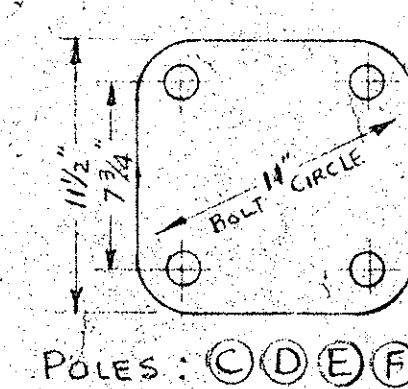


POLES: (C)(D)(E)(F)

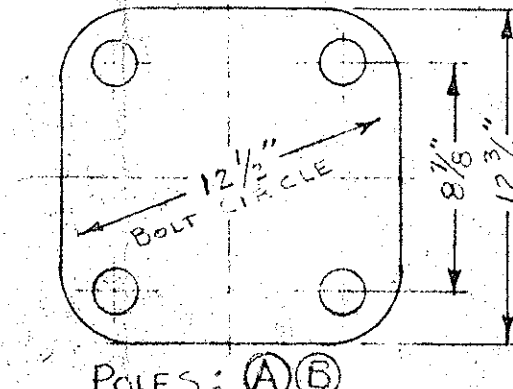


POLES: (A)(B)

--	--	

BOLT SIZE : $1\frac{1}{2}" \times 39\frac{3}{4}"$
 BOLTS MUST PROJECT 3" ABOVE CONCRETE

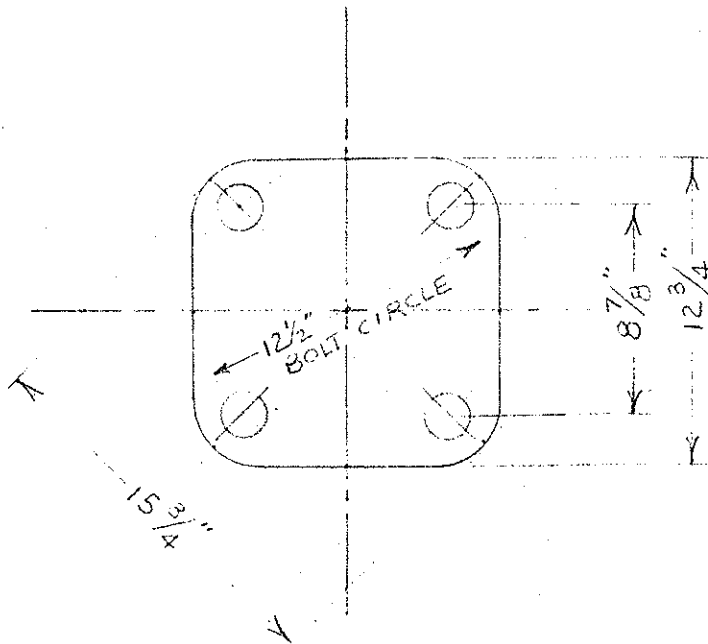

BASE DETAIL


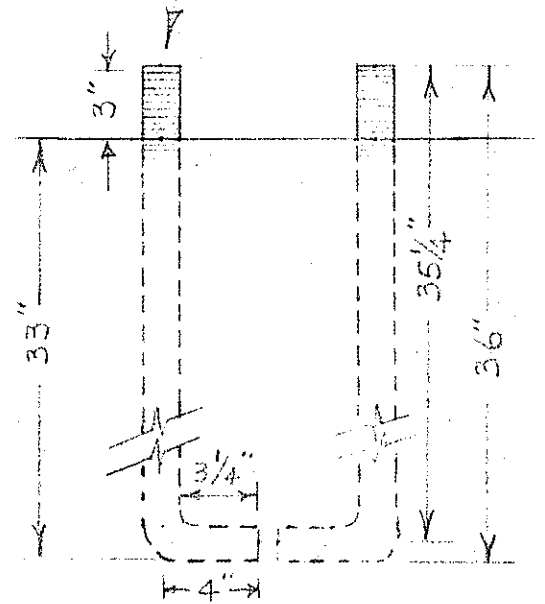


ANCHOR BOLT DETAIL

POLE A & B O.E.CO DWG MS-53-25-F
 (REVISION F)

DIV. MA. DEPT. ED. CO. T.D.		OHIO EDISON CO. AKRON, OHIO	OBERLIN ROAD VIADUCT STREET LIGHTING STANDARDS BASE DATA - TWO (2) EASTERN LIGHTS	
SC. $1\frac{1}{2}" = 1'-0"$	W.O.		DRWG. NO. MS-53-25 A	SHEET REV. 1 F
DR. C.A.E.	CHK.			
DA. 7-18-68	APP.			

BOLT SIZE: 1" X 39 1/2"
 BOLTS MUST PROJECT 2 5/8" ABOVE
 CONCRETE

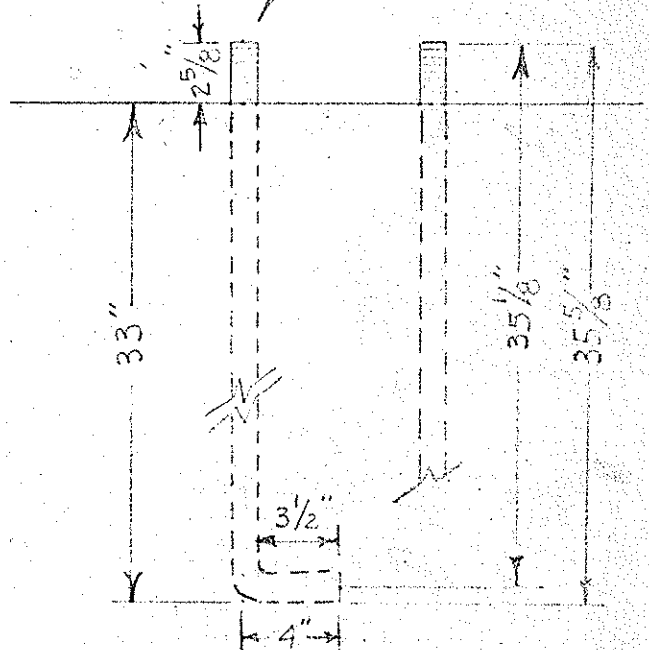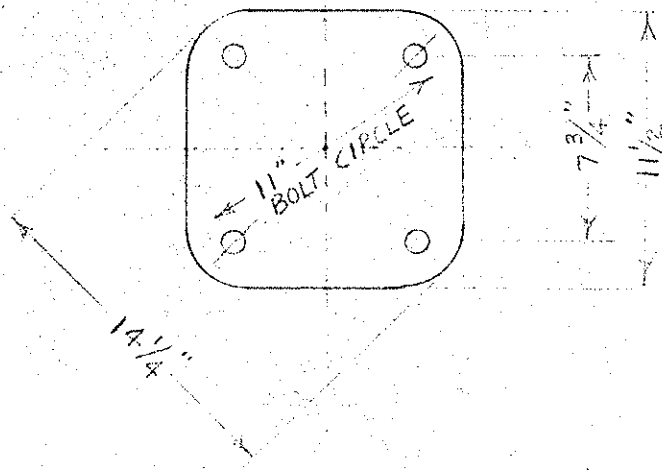

UNION METAL MFG

POLES C & D O.E. CO. DWG. MS-S3-25-F
 (REVISION F)

DIV. MASSILLON DEPT. ELECT. T&E		OHIO EDISON CO.	OBERLIN ROAD VIADUCT STREET LIGHTING STANDARDS BASE DATA - SIX (6) WESTERN LIGHTS	
SC. 1 1/2" = 1'-0"	W.O.		AKRON, OHIO	
DR. C.A.E.	CHK.	MS-S3-25-A	SHEET	REV.
DA. 7-18-68	APP.		3	F