
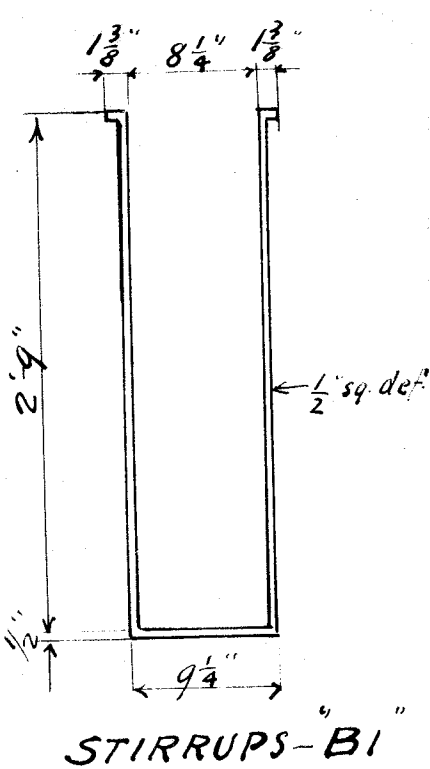
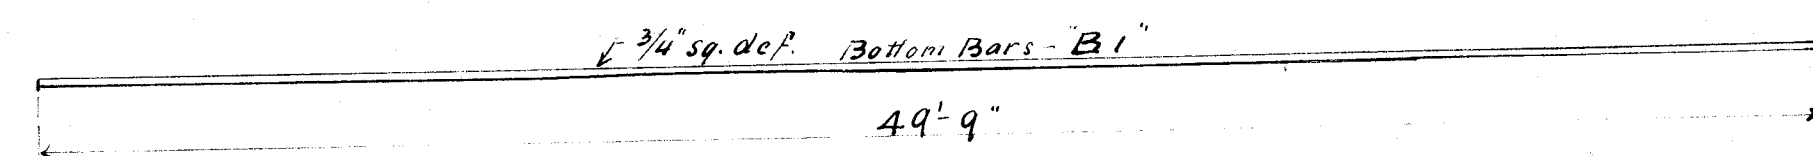


STEEL BARS FOR CONCRETE BRIDGE  
OVER CANAL - BUCKIUS STR.


MASSILLON  
STARK COUNTY - OHIO.

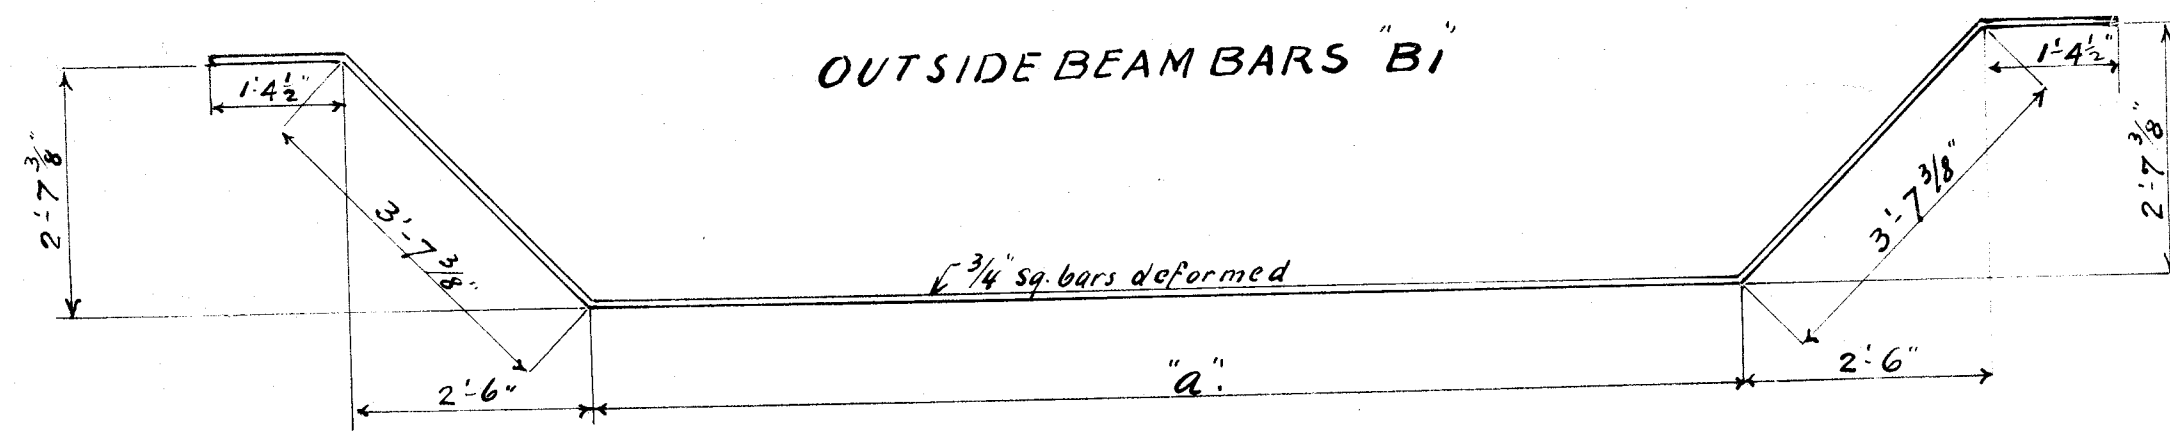


Steel List of Beam Bars "B1"

| No. | Mark | Size                   | "a"      | Total Length |
|-----|------|------------------------|----------|--------------|
| 4   | B1   | 3/4 sq. def.           | 12'0"    | 21'11 3/4"   |
| 4   | "    | "                      | 7'0"     | 21'11 3/4"   |
| 8   | "    | "                      | Straight | 49'9"        |
| 56  | "    | 1/2 sq. def. stirrups  | 6'6"     | 6'6"         |
| 24  | "    | 1/2 sq. def. Arch bars | 6'0"     | 6'0"         |


ARCH BARS - B1

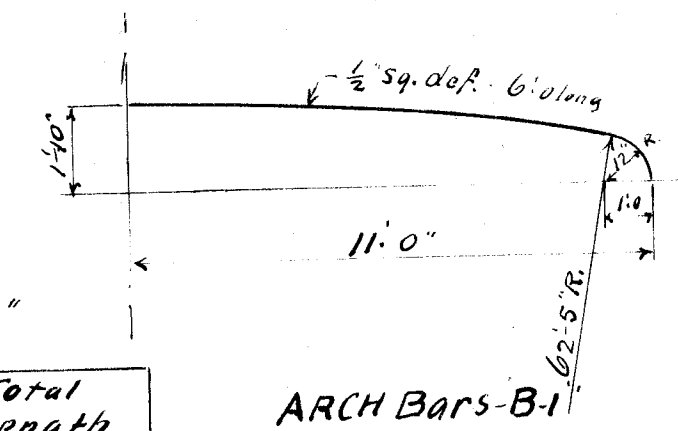

INSIDE BEAM BARS B2-3-4-5

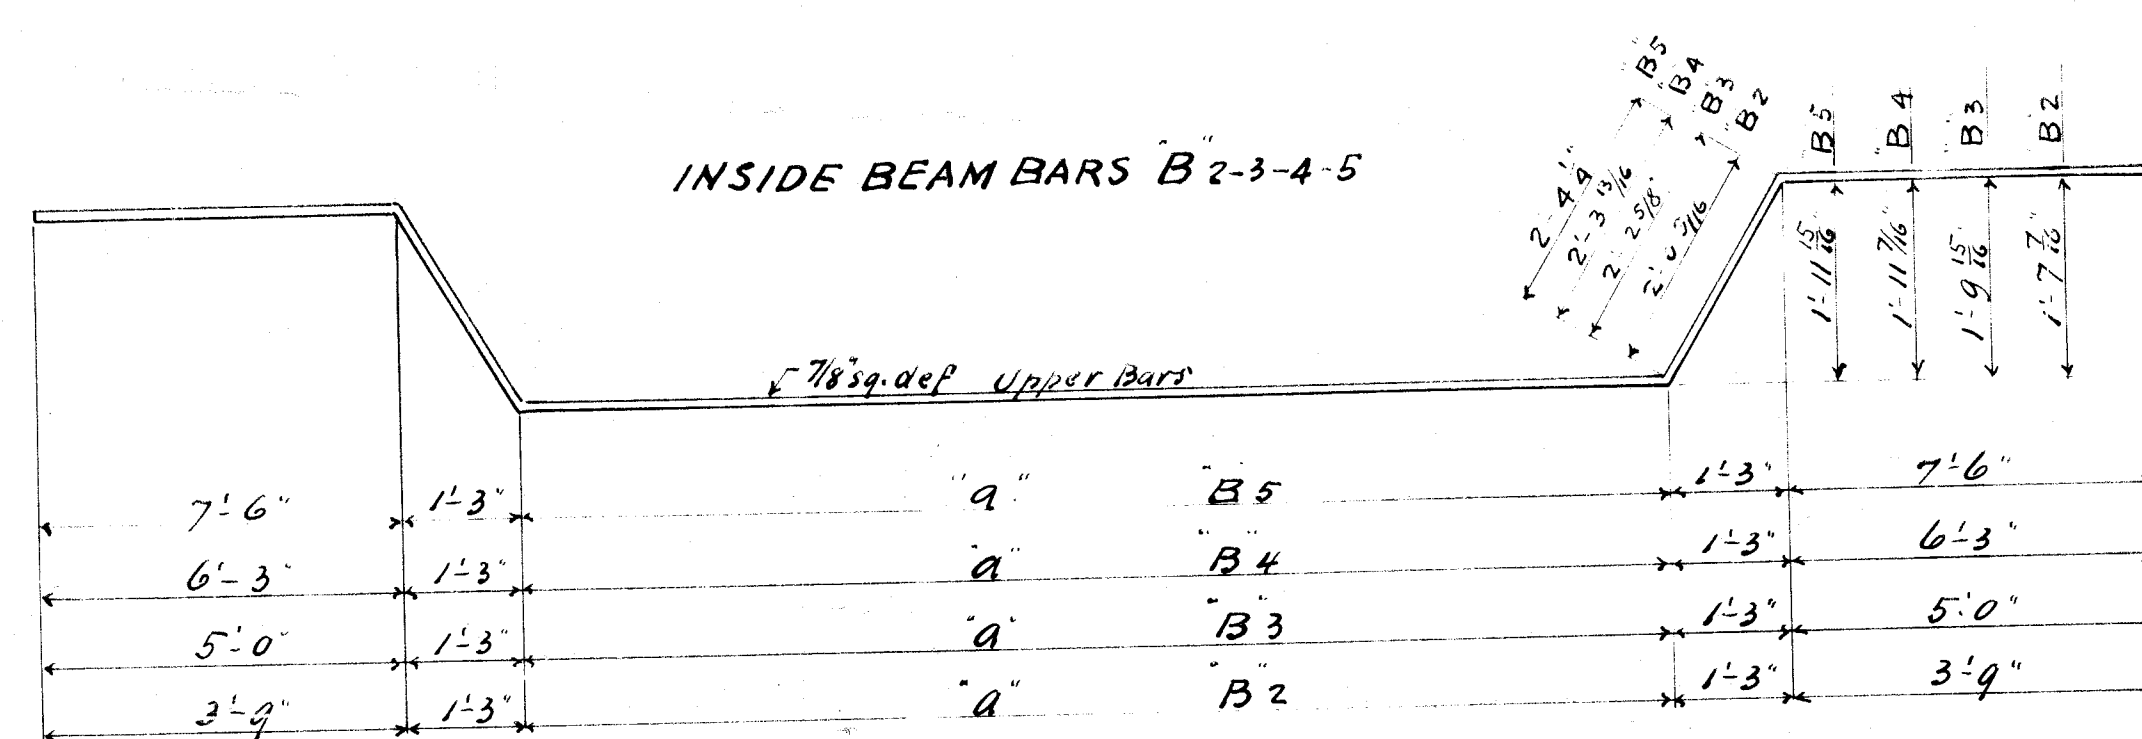

7/8 sq. def. Upper Bars


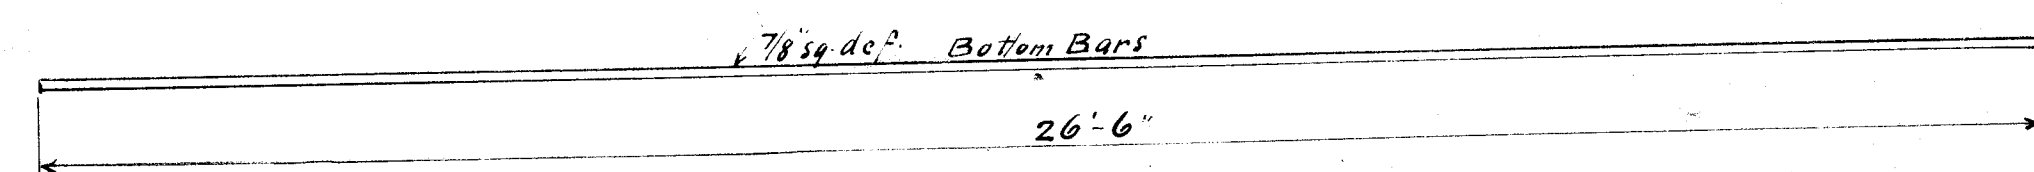


Steel List of Beams "B2-3-4-5"

| No. | Mark     | Size                  | "a"      | Total Length |
|-----|----------|-----------------------|----------|--------------|
| 16  | B2       | 7/8 sq. def.          | 20'0"    | 31'7 3/8"    |
| 16  | B3       | "                     | 17'6"    | 31'11 1/4"   |
| 16  | B4       | "                     | 15'0"    | 32'1 5/8"    |
| 8   | B5       | "                     | 12'6"    | 32'2 1/2"    |
| 56  | B2-3-4-5 | "                     | Straight | 26'6"        |
| 44  | B5       | 1/2 sq. def. stirrups | 6'4"     | 6'4"         |
| 88  | B4       | "                     | "        | 6'1"         |
| 88  | B3       | "                     | "        | 6'0"         |
| 88  | B2       | "                     | "        | 6'7"         |


STIRRUPS "B2-3-4-5"

STIRRUPS "B2"

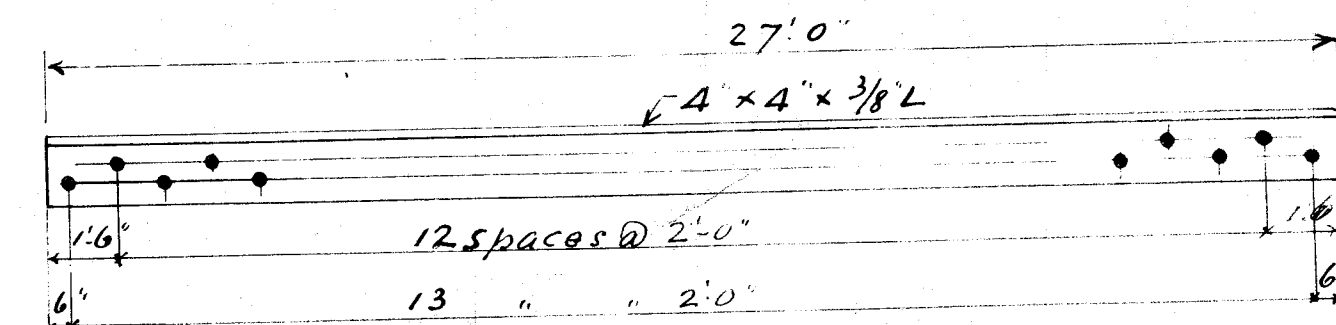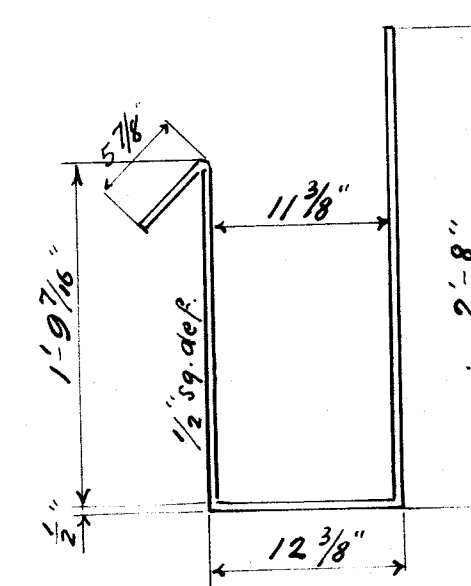



Slab Angles - 2 Req'd.

9/16\" Holes.

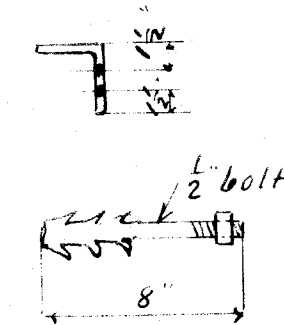

52 Anchor Bolts Req'd.

SIDE WALK SLAB BARS

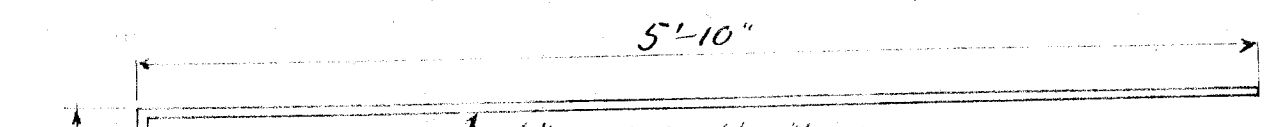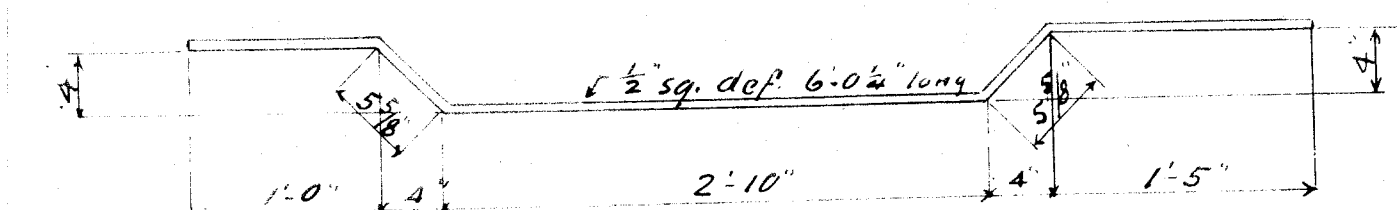

5'10\"

1'0\"

1'0\"

List of Main Slab & Side Walk Slab Bars.

| No. | Size         | Total Length | Location       | Bent or Straight |
|-----|--------------|--------------|----------------|------------------|
| 47  | 1/2 sq. def. | 30'6"        | Main Slab      | Bent             |
| 47  | "            | 49'9"        | "              | Straight         |
| 86  | "            | 6'04"        | Side Walk Slab | Bent             |
| 86  | "            | 6'10"        | "              | Bent             |
| 6   | 3/8 sq. def. | 49'9"        | "              | Straight         |
| 18  | 3/8 sq. def. | 49'9"        | Main Slab      | "                |

List of Miscellaneous Bars

| No. | Size         | Total Length | Location                         | Bent or Straight |
|-----|--------------|--------------|----------------------------------|------------------|
| 5   | 1/2 sq. def. | 44'0"        | Center Pier Fender               | Straight         |
| 45  | "            | 4'9"         | "                                | "                |
| 8   | "            | 39'0"        | East & West Abut                 | "                |
| 40  | "            | 4'0"         | East Abut                        | "                |
| 40  | "            | 3'5"         | West "                           | "                |
| 8   | "            | 4'6"         | East Wing                        | "                |
| 8   | "            | 5'0"         | West "                           | "                |
| 12  | "            | 4'4"         | East Abut Cross Bars             | "                |
| 12  | "            | 4'0"         | West Abut Cross Bars             | "                |
| 26  | "            | 10'11"       | Vertical bars East Abut          | "                |
| 26  | "            | 9'0"         | West Abut Vert. Bars             | "                |
| 13  | "            | 39'6"        | East & West Abut Horiz. Bars     | "                |
| 12  | "            | 12'6"        | East Wing Vert. Bar              | "                |
| 4   | "            | 12'0"        | "                                | "                |
| 12  | "            | 9'6"         | West Wing Vert. "                | "                |
| 4   | "            | 9'0"         | "                                | "                |
| 6   | "            | 1'6"         | Top Main Center Pier             | "                |
| 16  | "            | 32'6"        | Railing                          | "                |
| 48  | "            | 3'0"         | Rail Posts                       | "                |
| 48  | "            | 1'6"         | Rail Base & Bolt                 | "                |
| 74  | 3/4 sq. def. | 2'0"         | Footers and Abutments Vert. bars | "                |
| 18  | "            | 4'6"         | Intermediate Rail Piers          | "                |

M-112A