



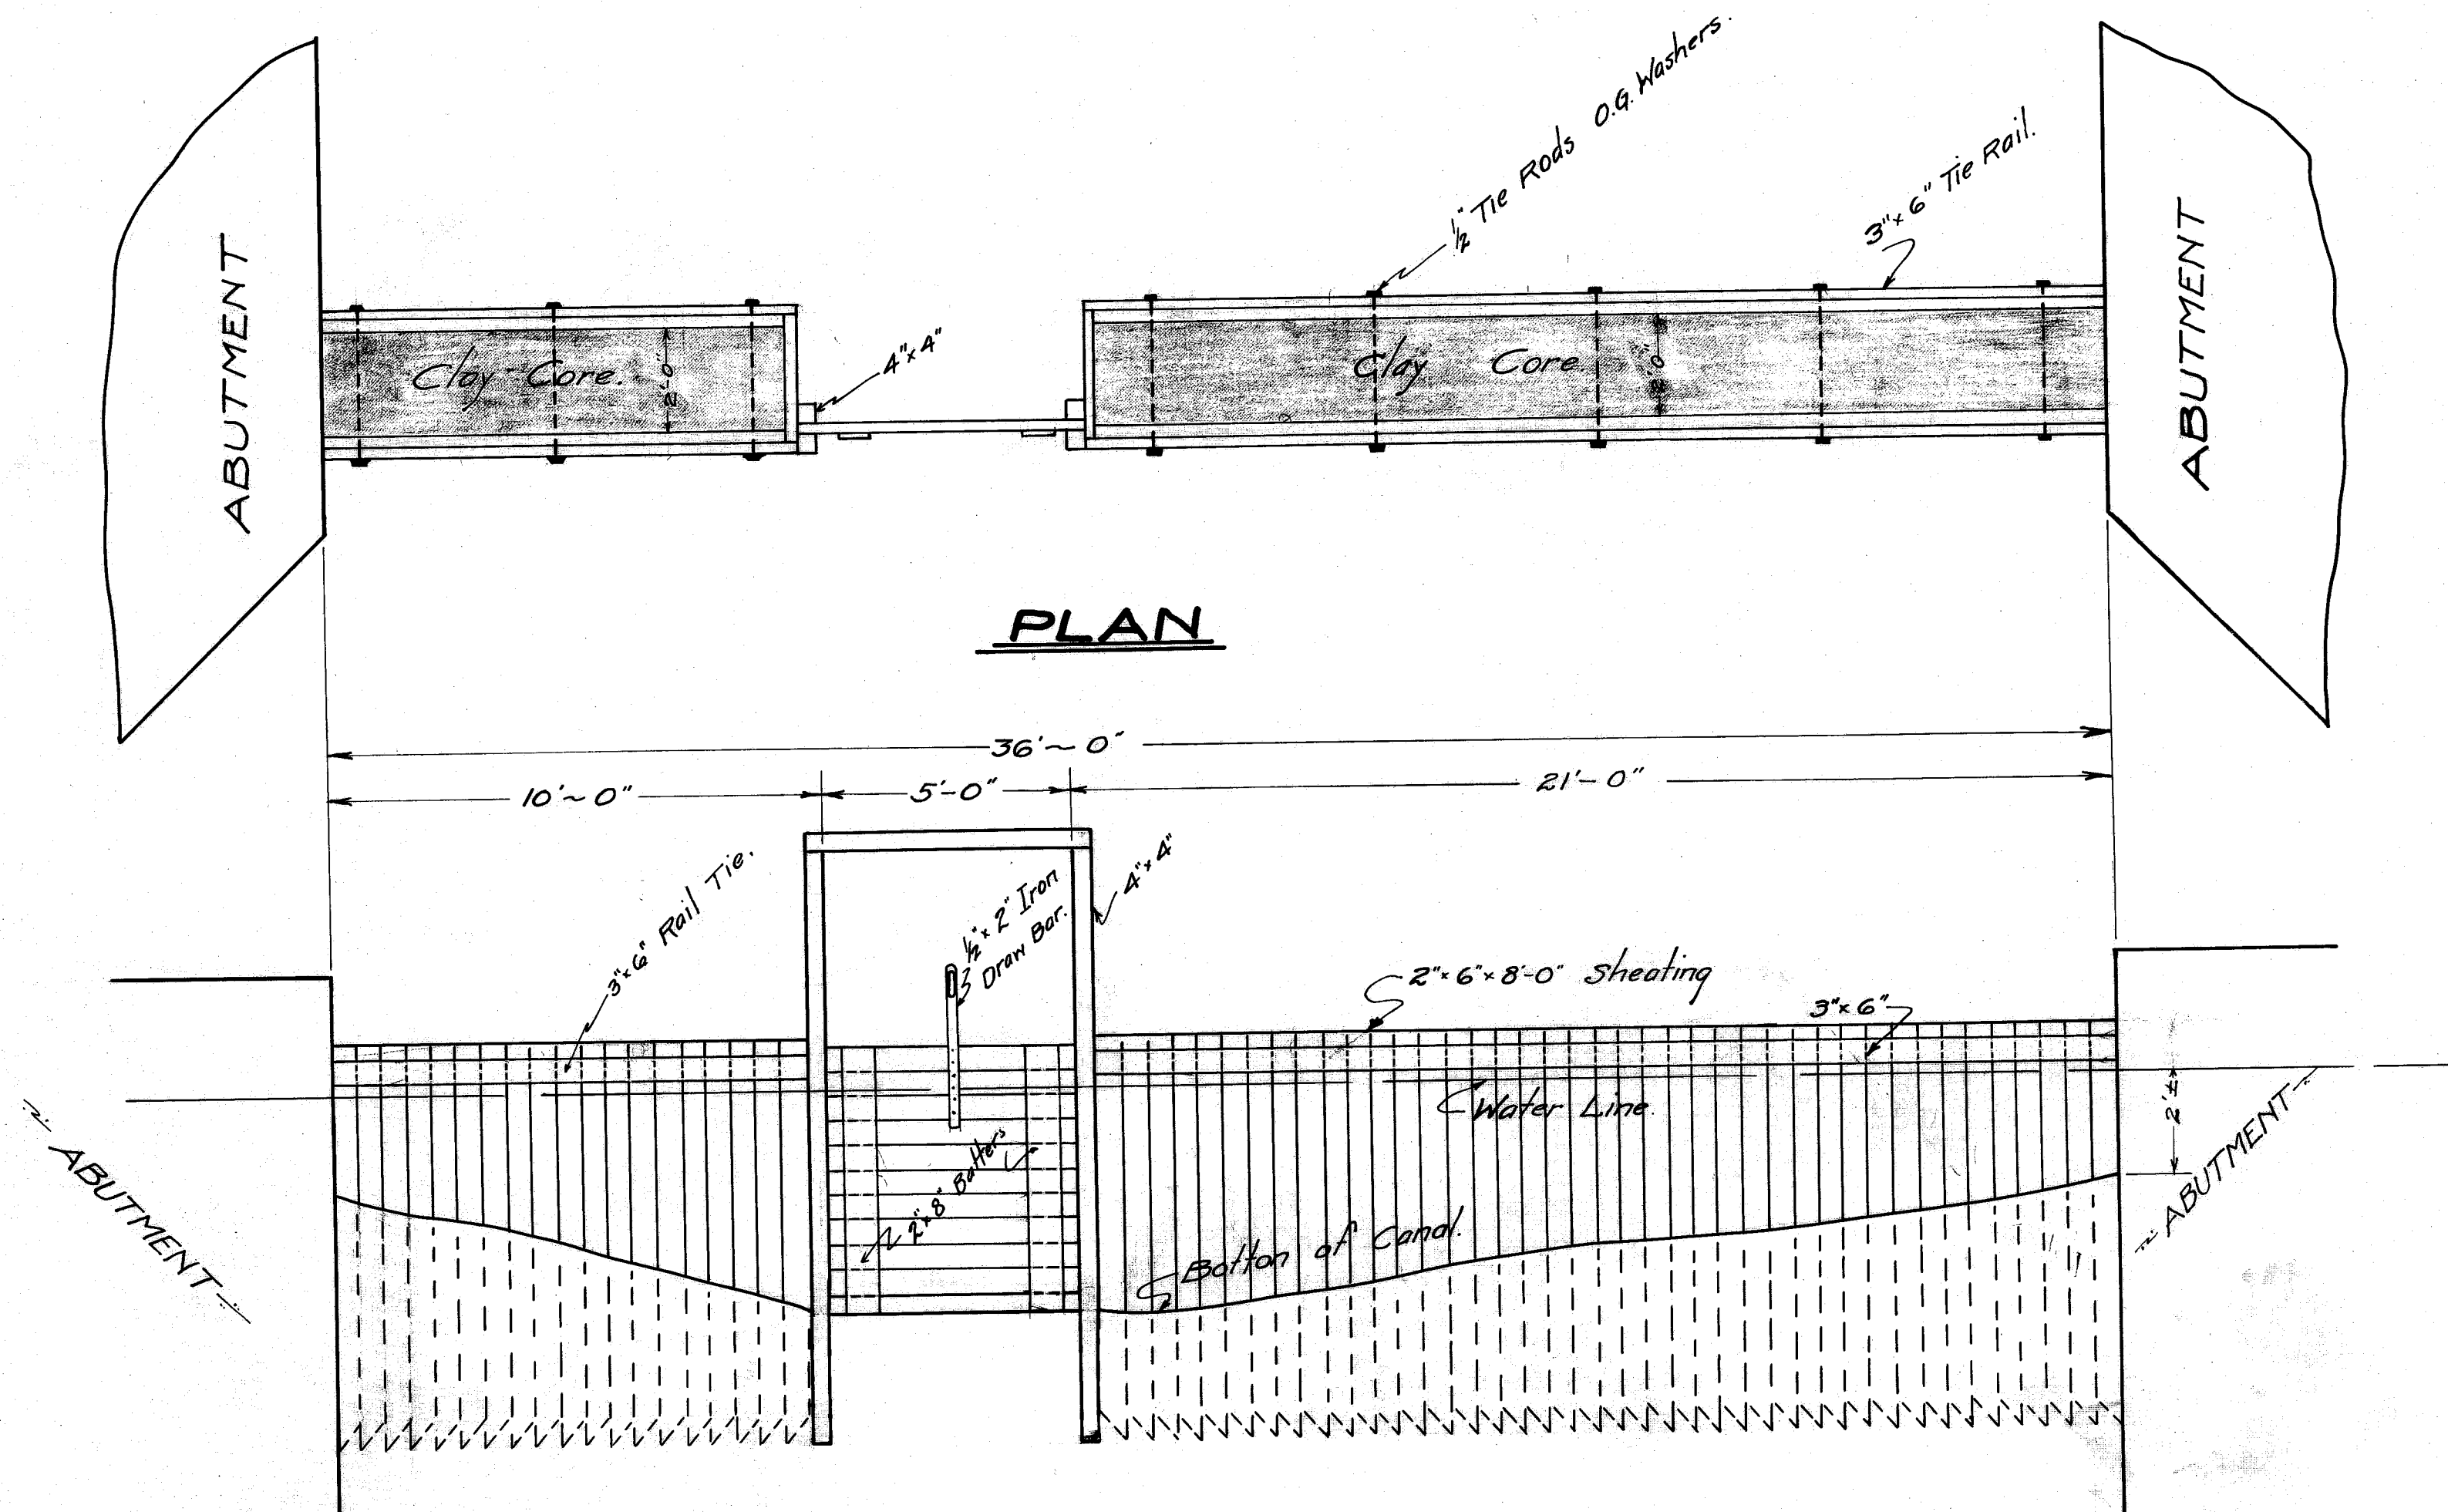

PLAN

ELEVATION

SKETCH
OF
PROPOSED TEMPORARY
COFFER-DAM AT CHARLES ST.
Scale - 1" = 3' 8 6"
Jan. 20, 1925.
E.B. COFFIN C.E.

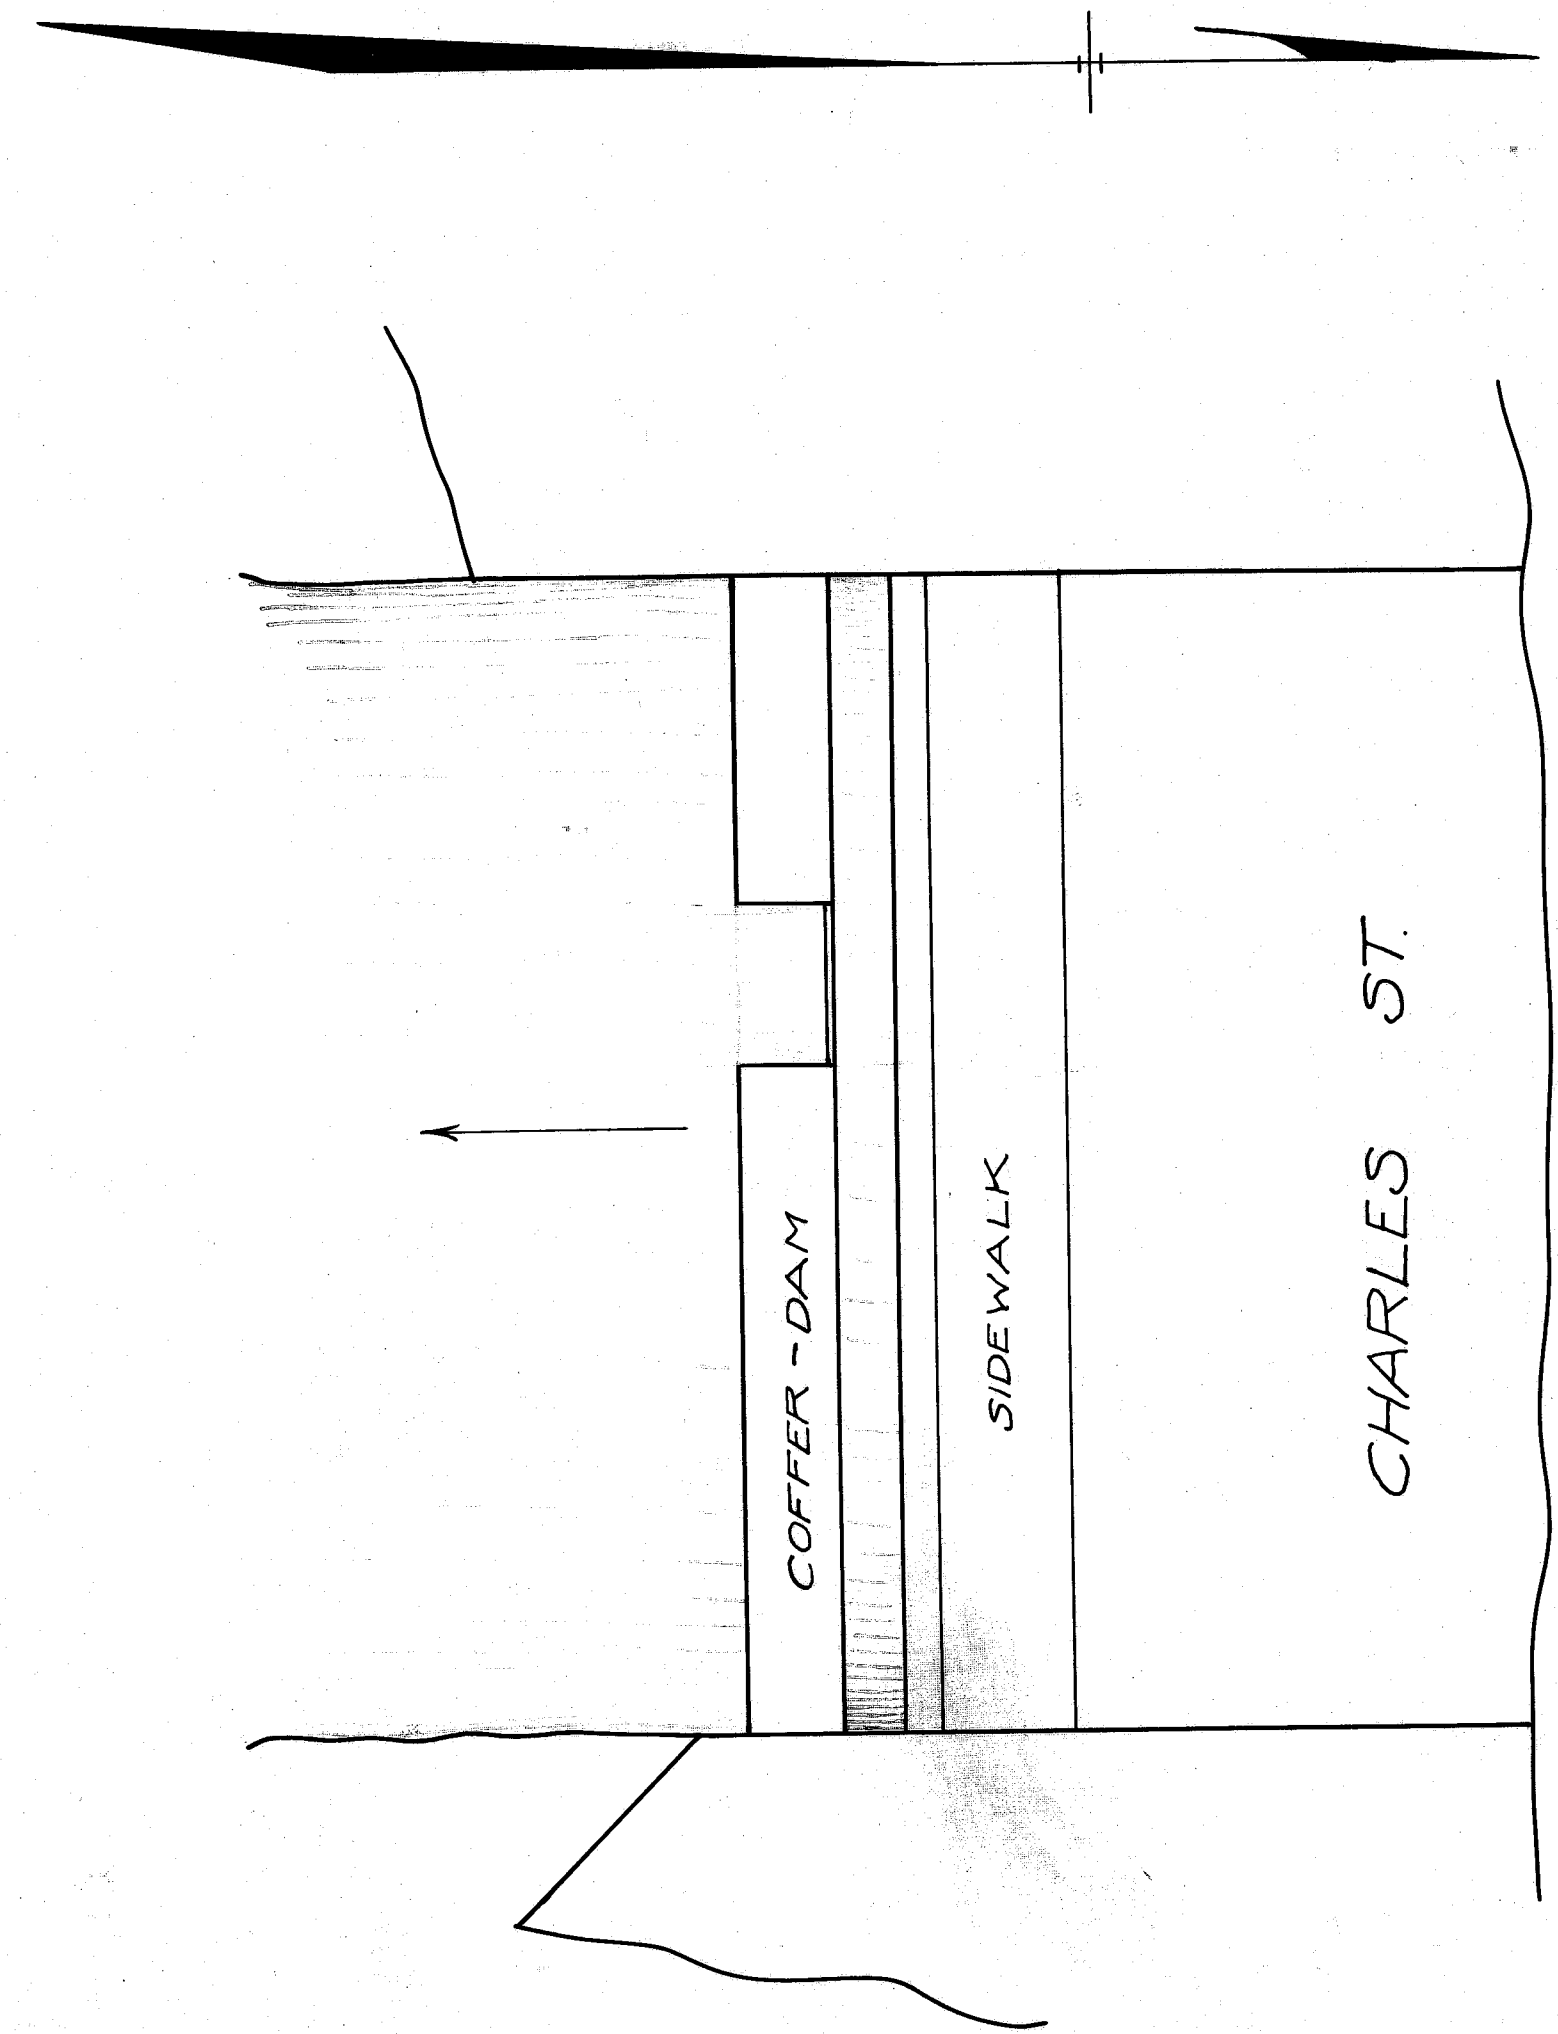

LOCATION

APPROVED JAN. 1925
Supt. of Public Works.