
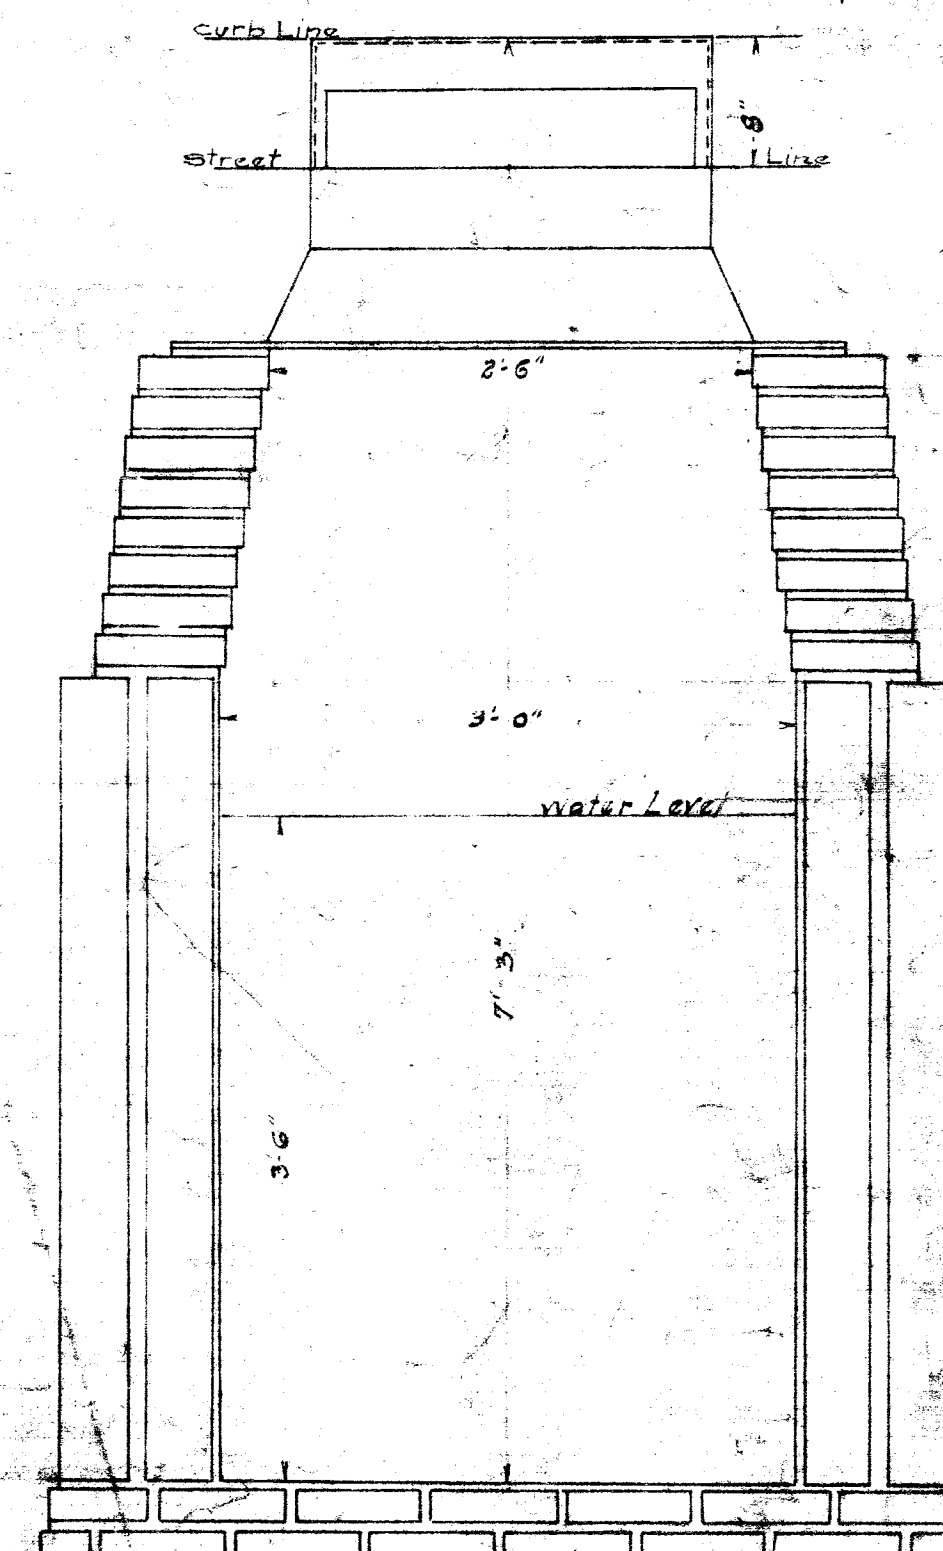
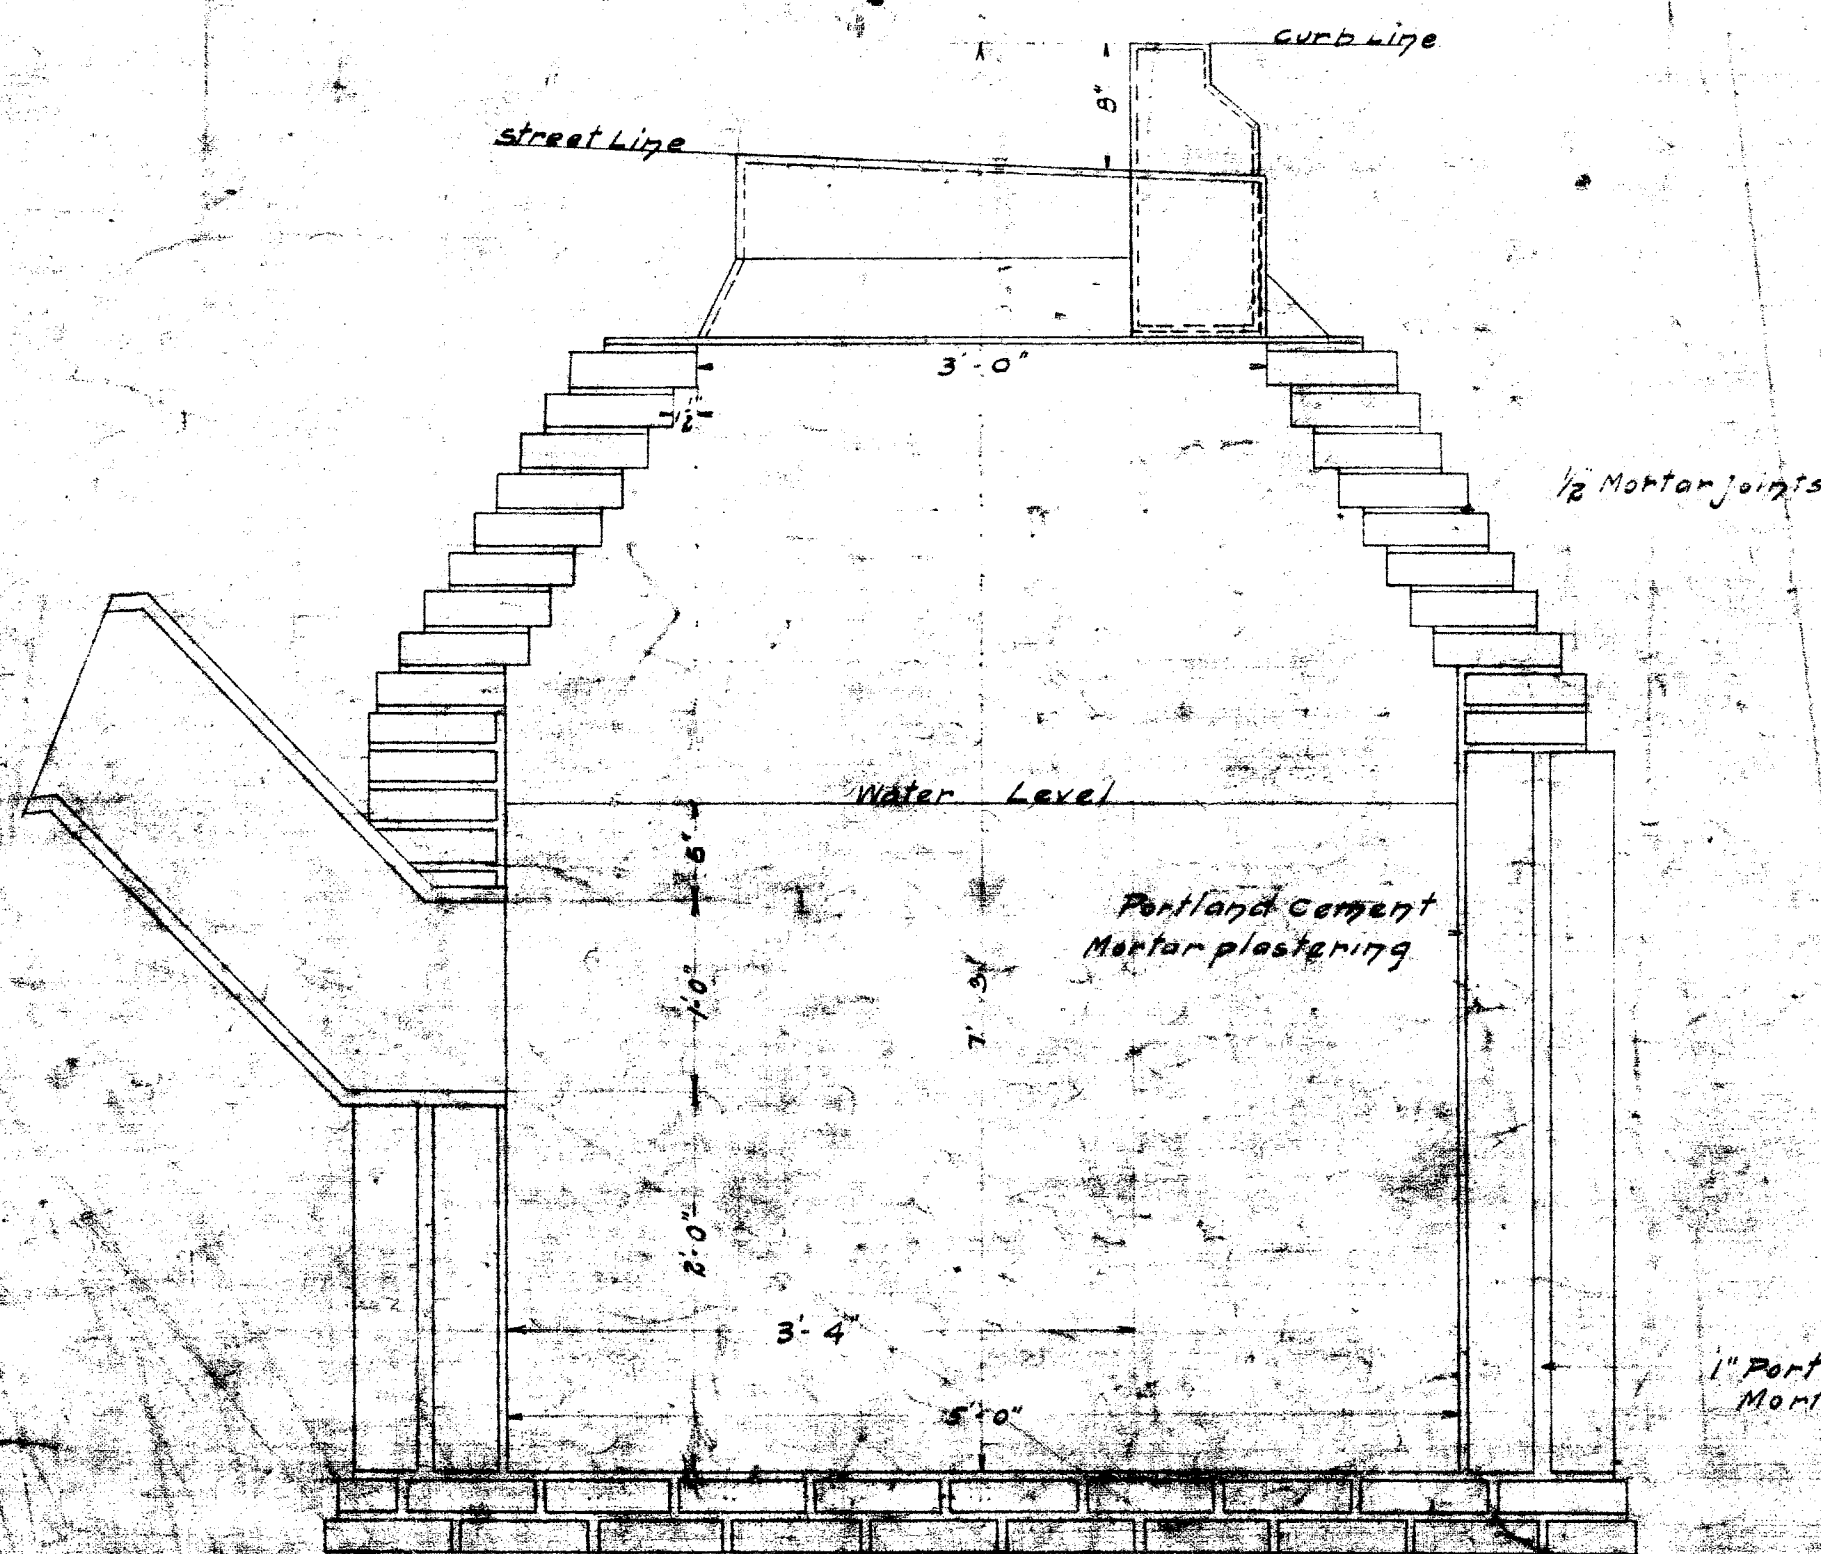


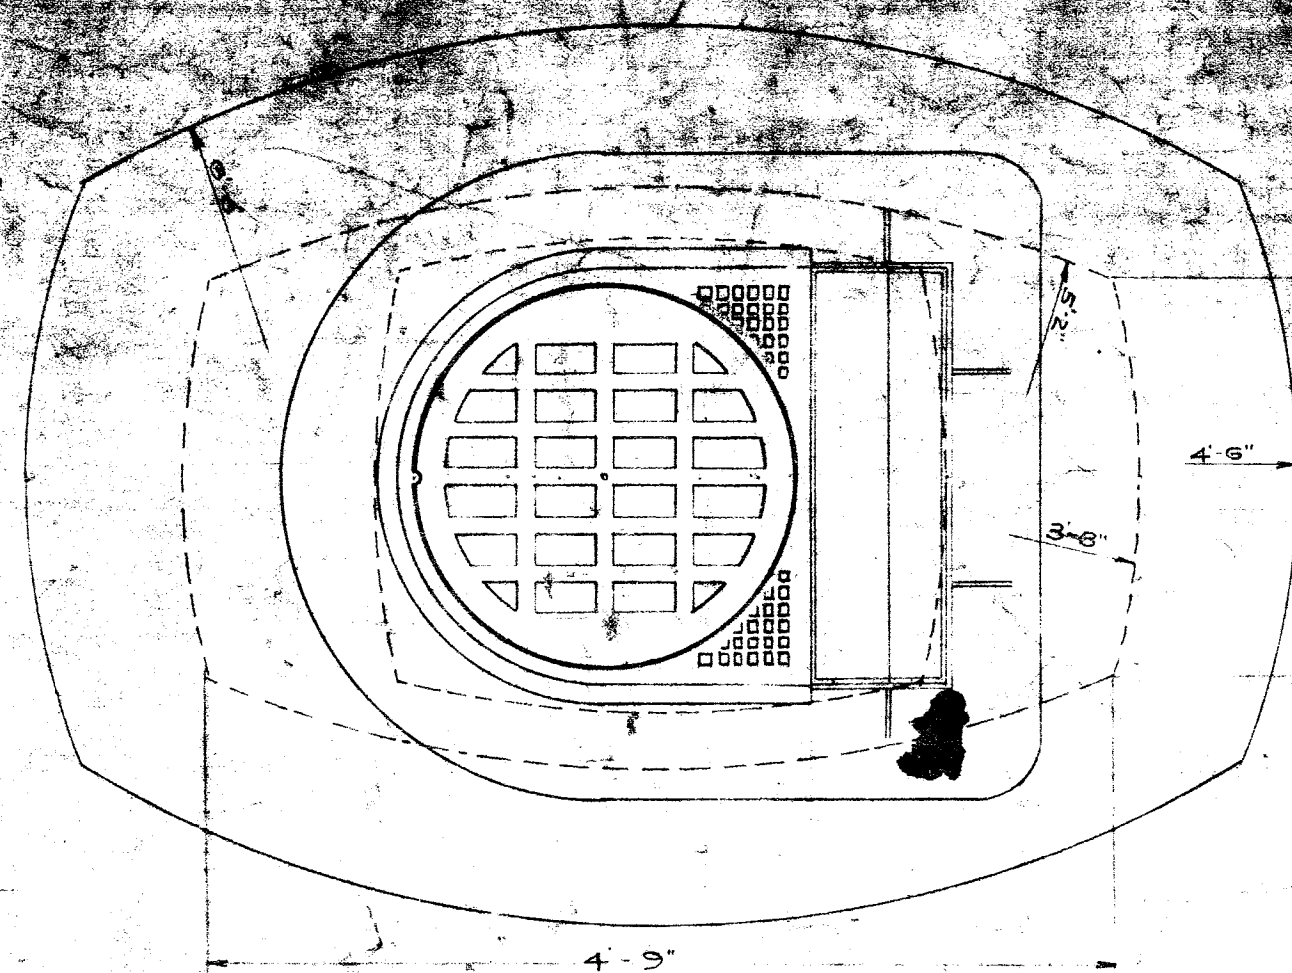

CITY OF CLEVELAND
ENGINEERING DIVISION
GENERAL DESIGN
for
GUTTER CATCH BASIN

SCALE: 1" = 1'-0" Checked: [Signature]