



CHERRY STREET IMPROVEMENT  
OVER CANAL  
CITY OF MASSILLON  
PERRY TWP. STARK CO. O.  
STA. 0+50 to 2+50

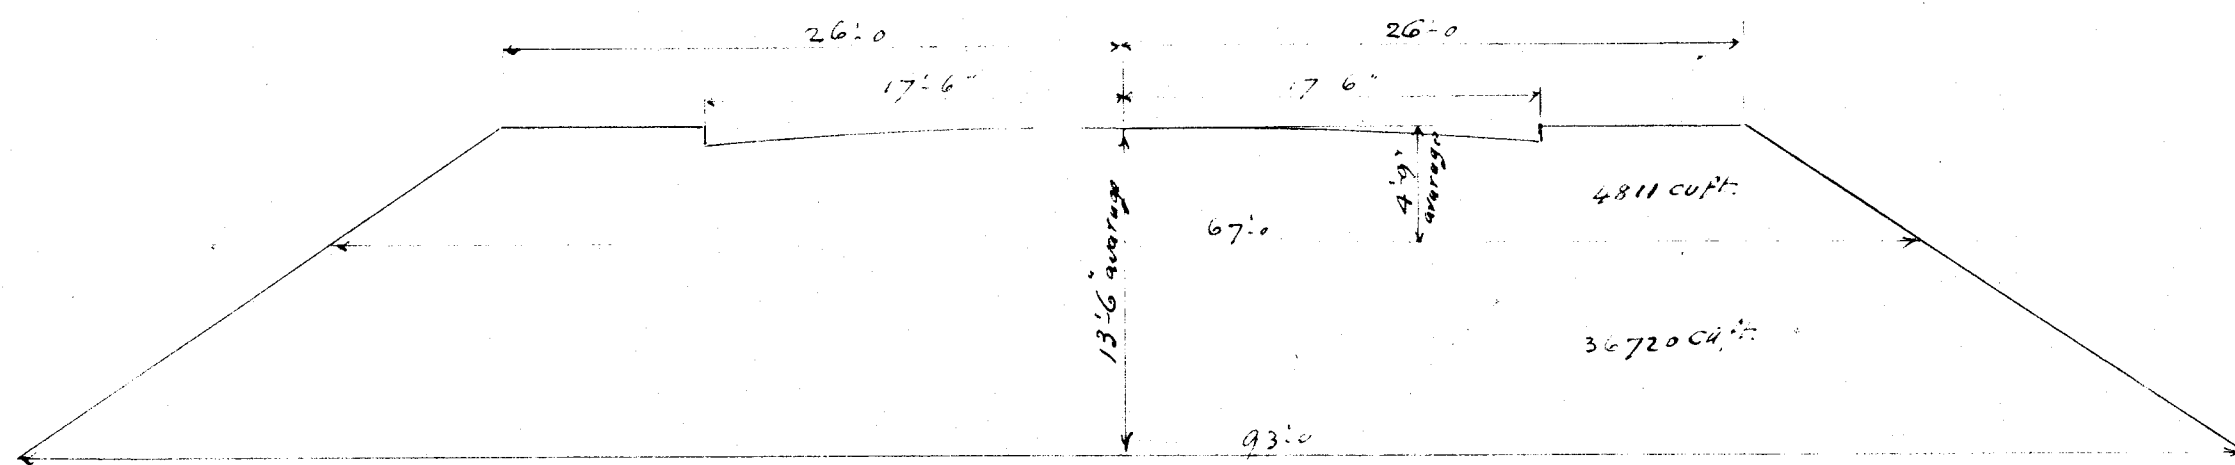


CROSS SECTION ON LINE A-A  
Scale  $\frac{1}{8}'' = 1'-0''$

1538 cu yds of Fill  
- 458 cu yds of Excavation incl. Back Fill - 458 Cu Yds @ \$0.50 - \$229.00  
1080 cu yds of Fill Sta 0+50 to Sta 1+80 - 1080 Cu Yds @ \$1.00 - \$1080.00  
\$1309.00

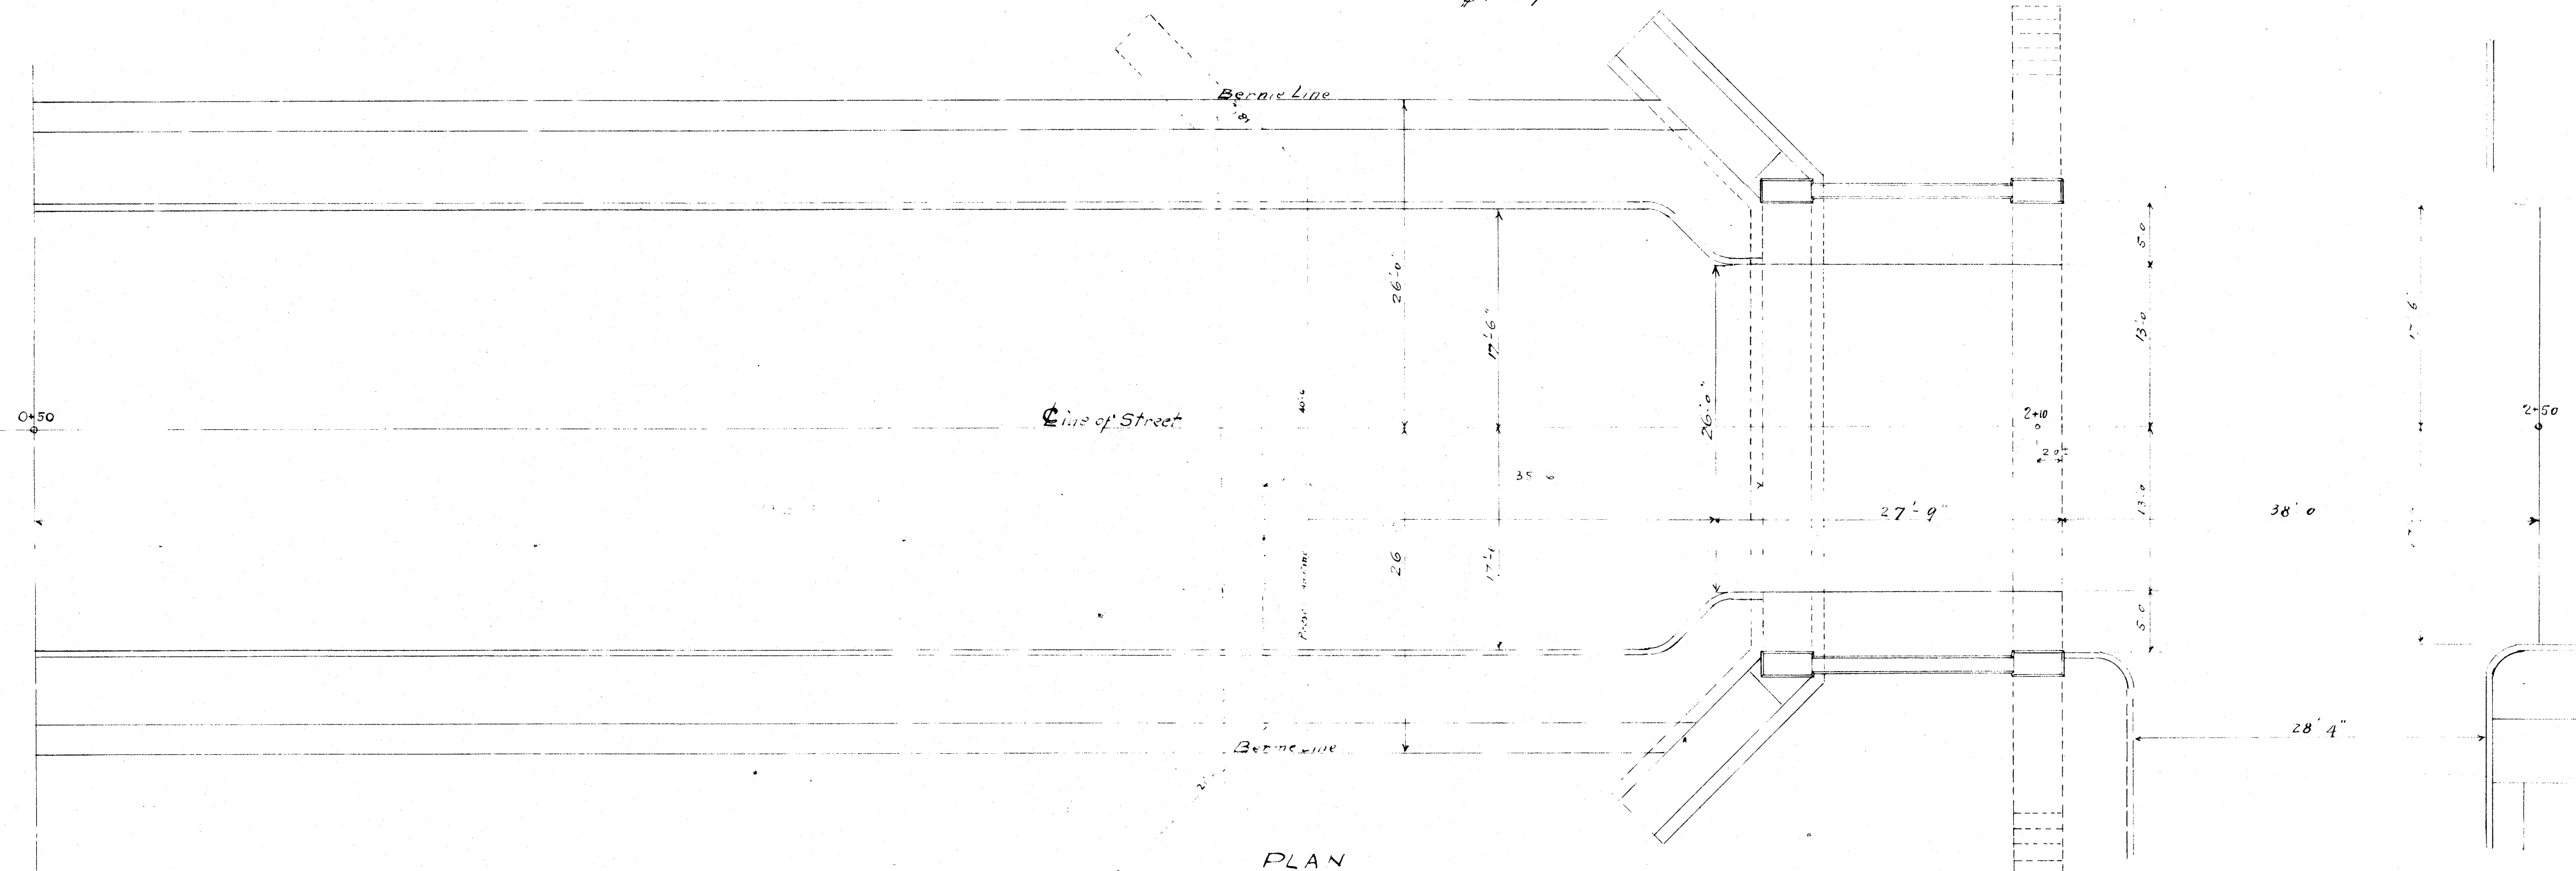

PLAN

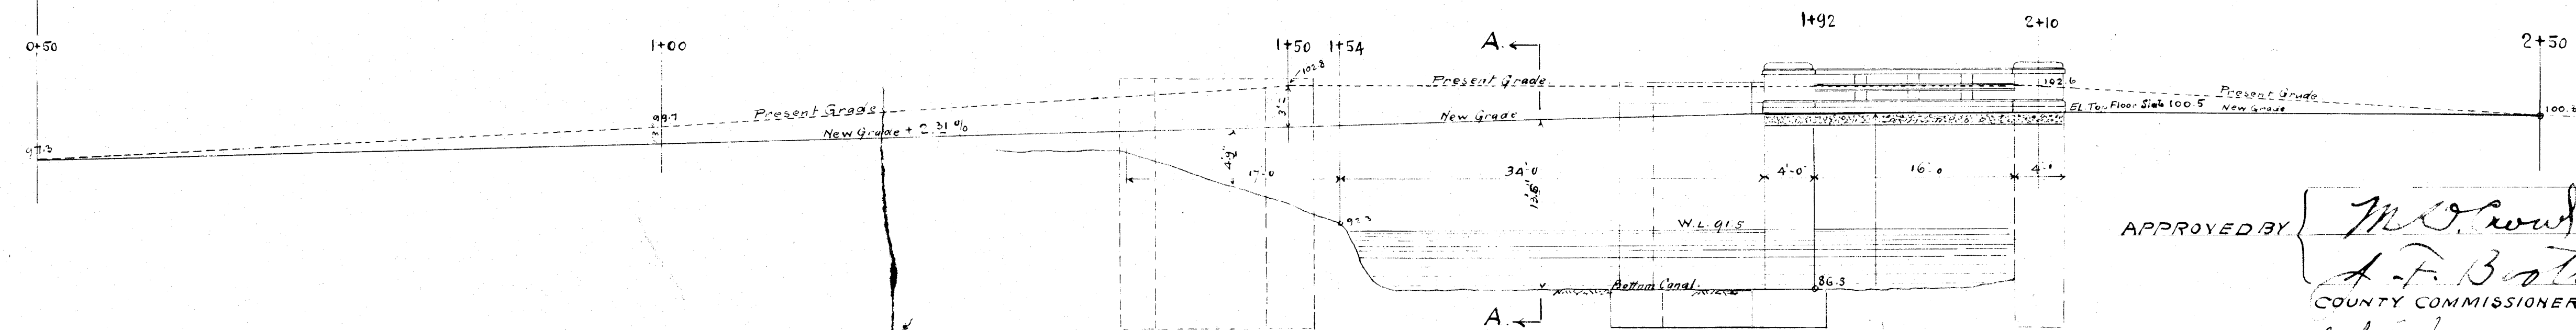

Scale  $\frac{1}{8}'' = 1'-0''$

SECTION ON CENTERLINE OF STREET

APPROVED BY: *M. O. Crowl*  
*A. F. Booth*  
COUNTY COMMISSIONERS.  
J. L. Dickerson  
COUNTY SURVEYOR  
APRIL 1919.

FILE NO M116A  
APR 19 1919