




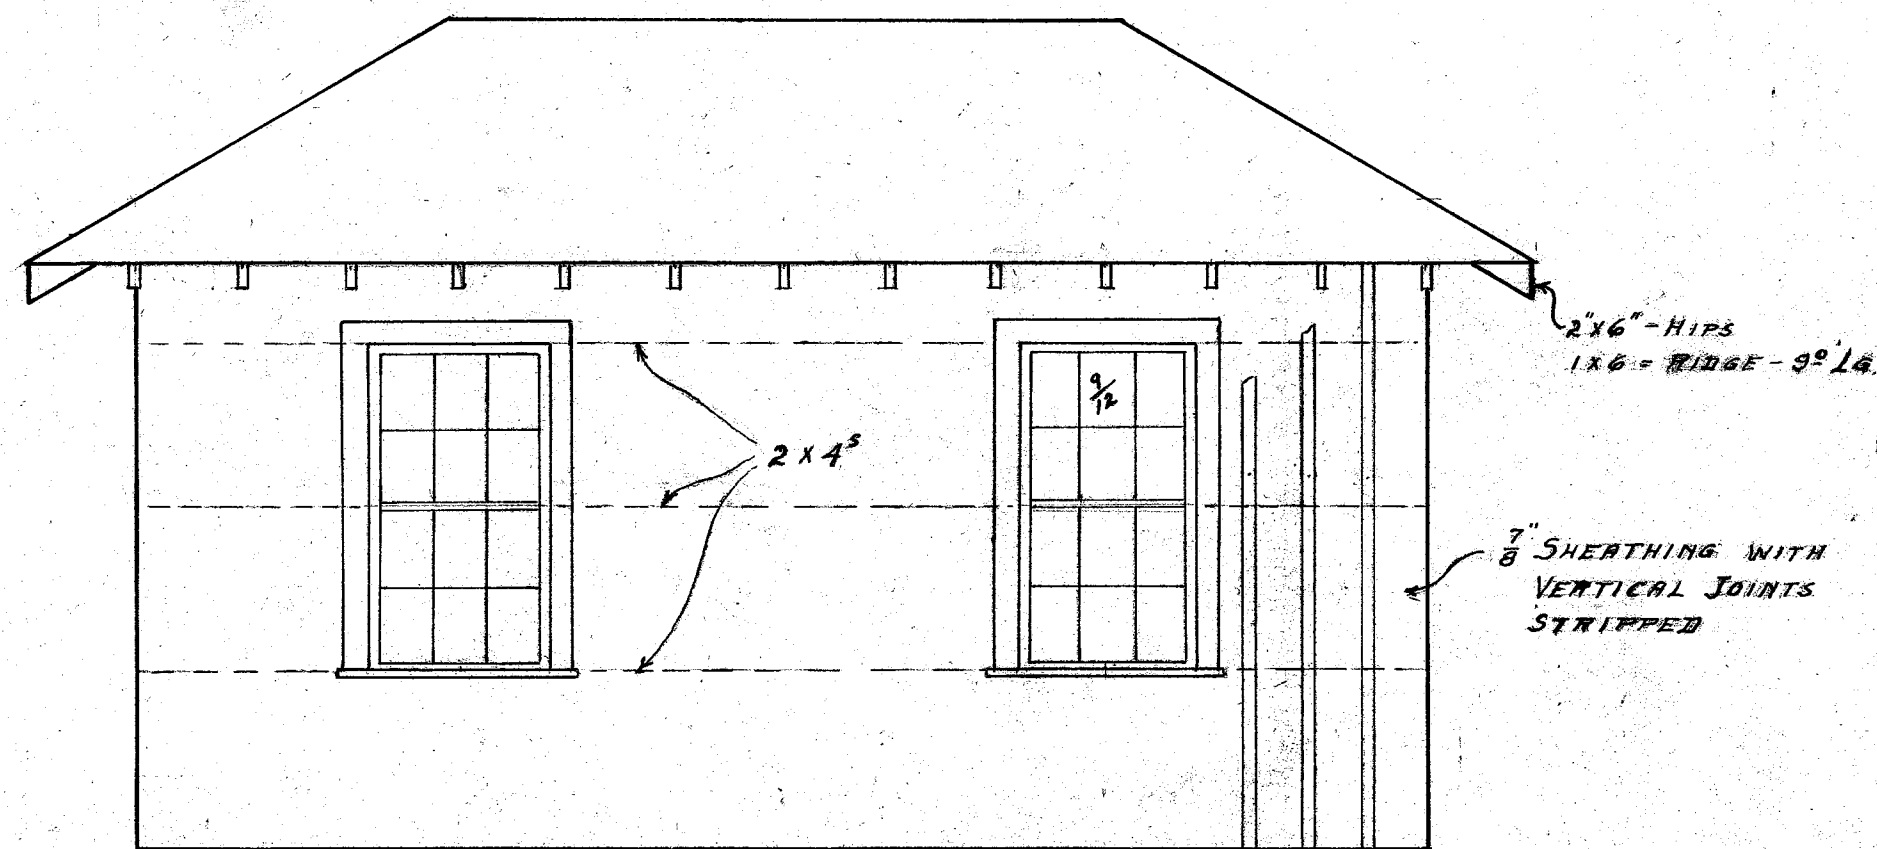


EAST ELEVATION
3/8" SCALE

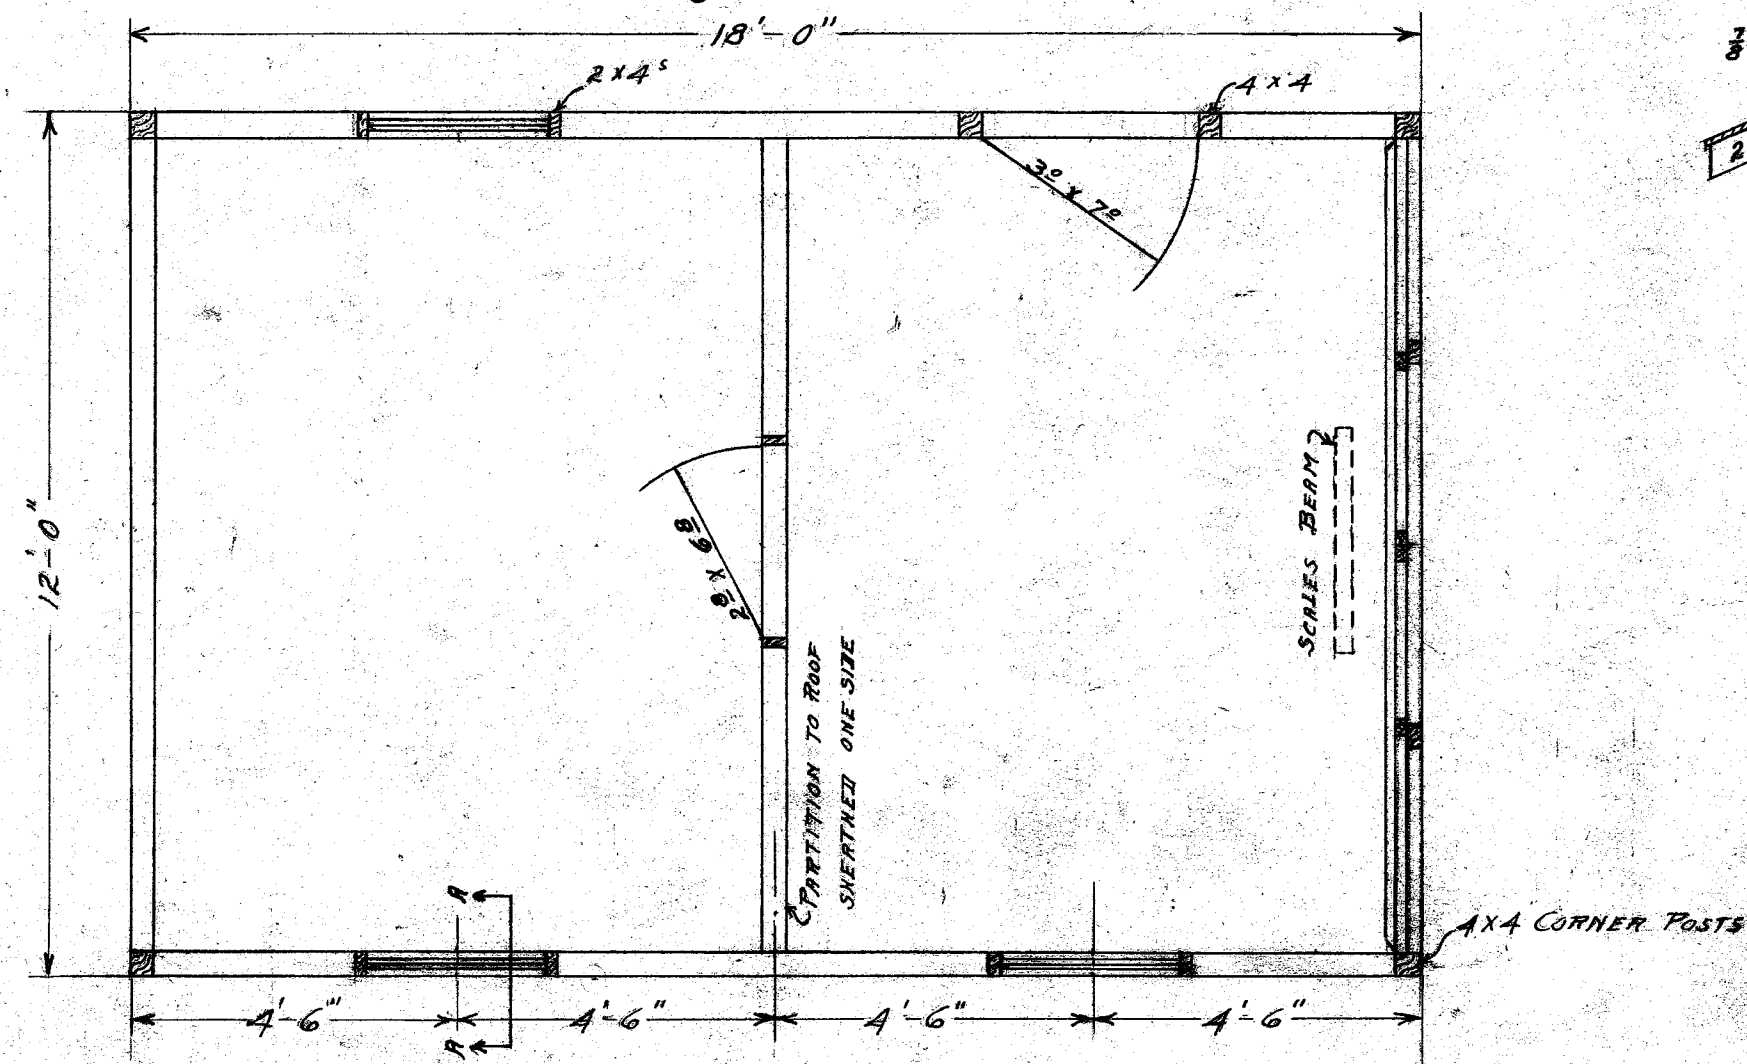

FLOOR PLAN
3/8" SCALE

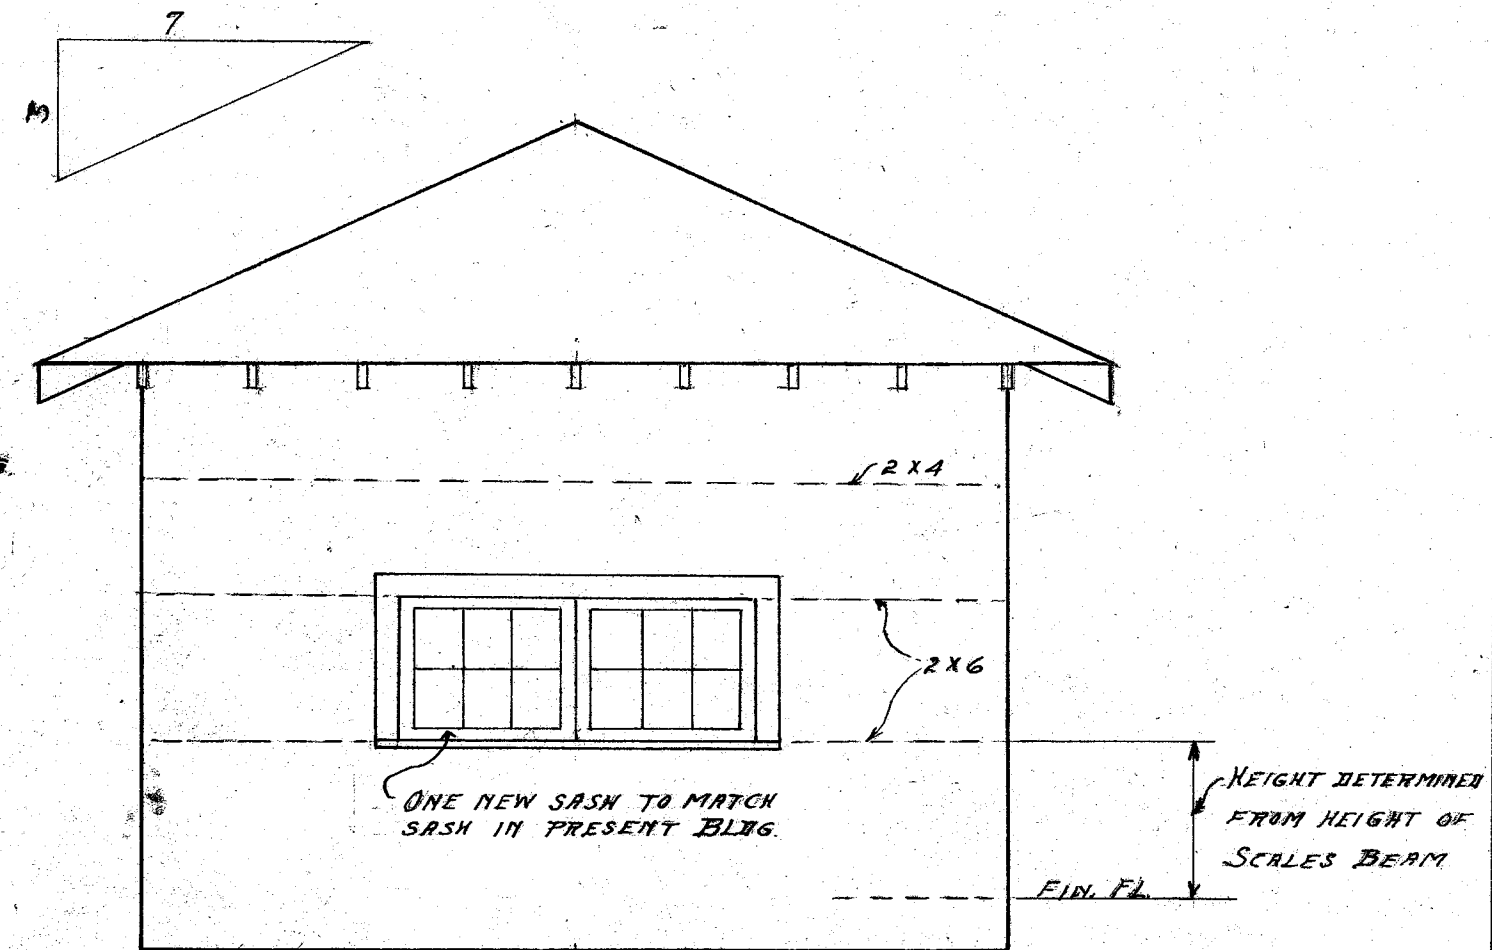

NORTH ELEVATION
3/8" SCALE

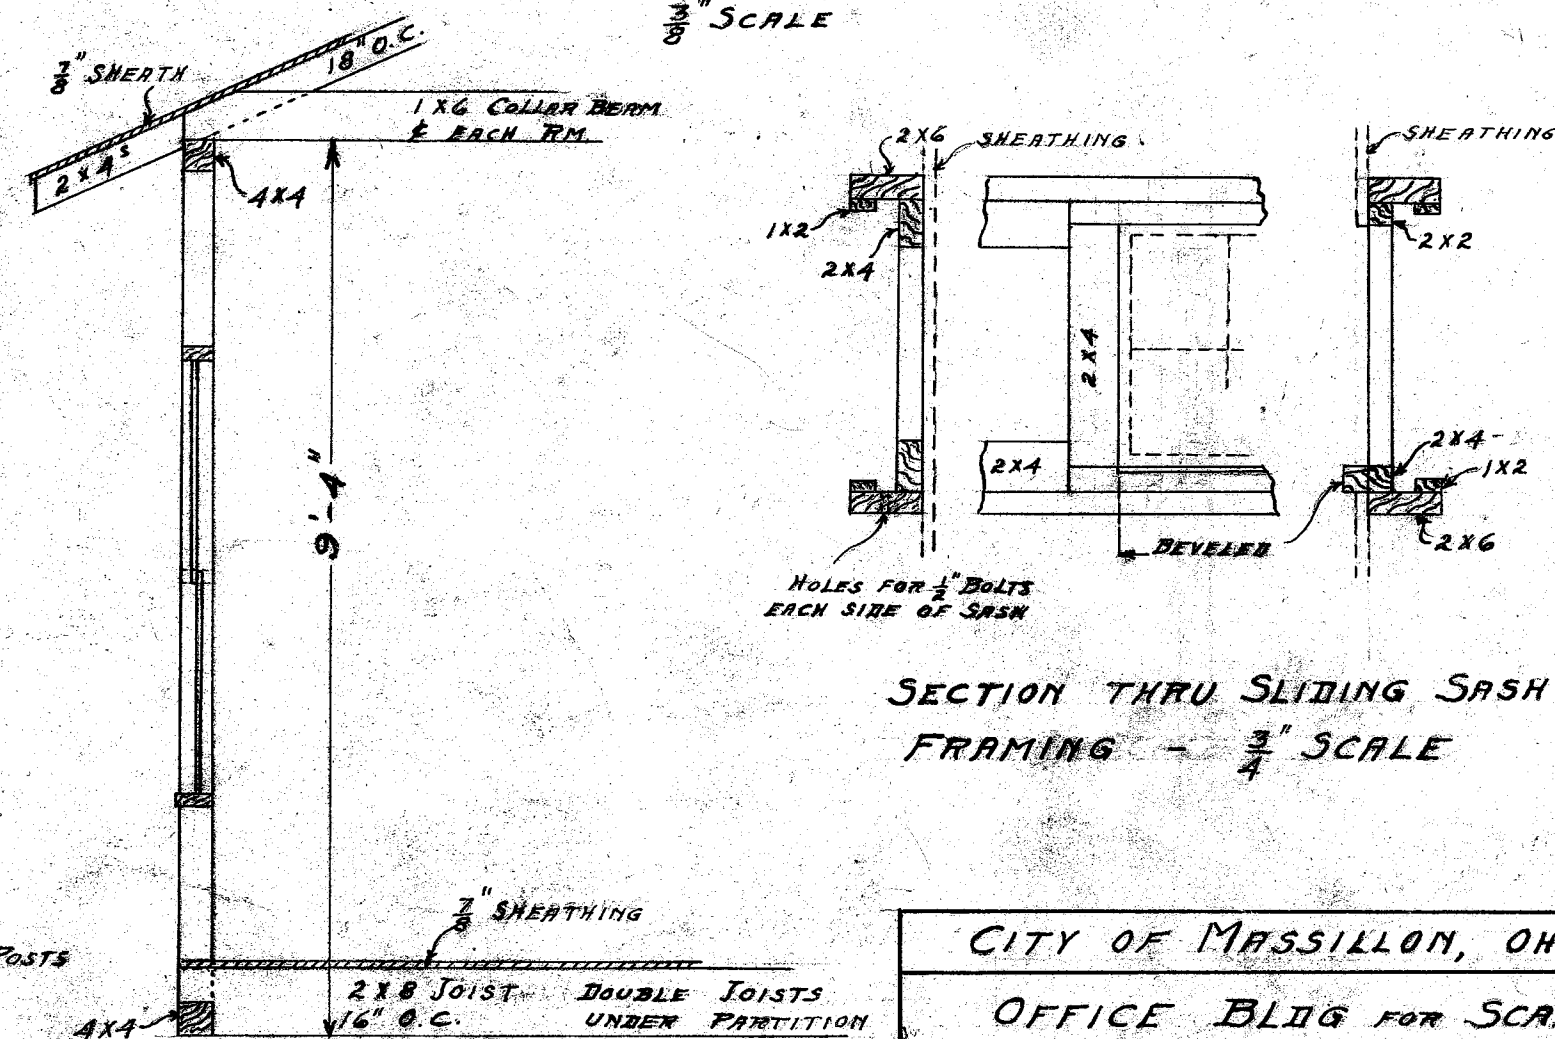

SECTION A-A
1/2" SCALE

SECTION THRU SLIDING SASH
FRAMING - 3/4" SCALE

CITY OF MASSILLON, OHIO	
OFFICE BLDG FOR SCALES INCINERATOR PLANT	
DR 2-5-29 BY E.G. Pocock	
RTP	

FILE NO M-219
Acc. NO 971