

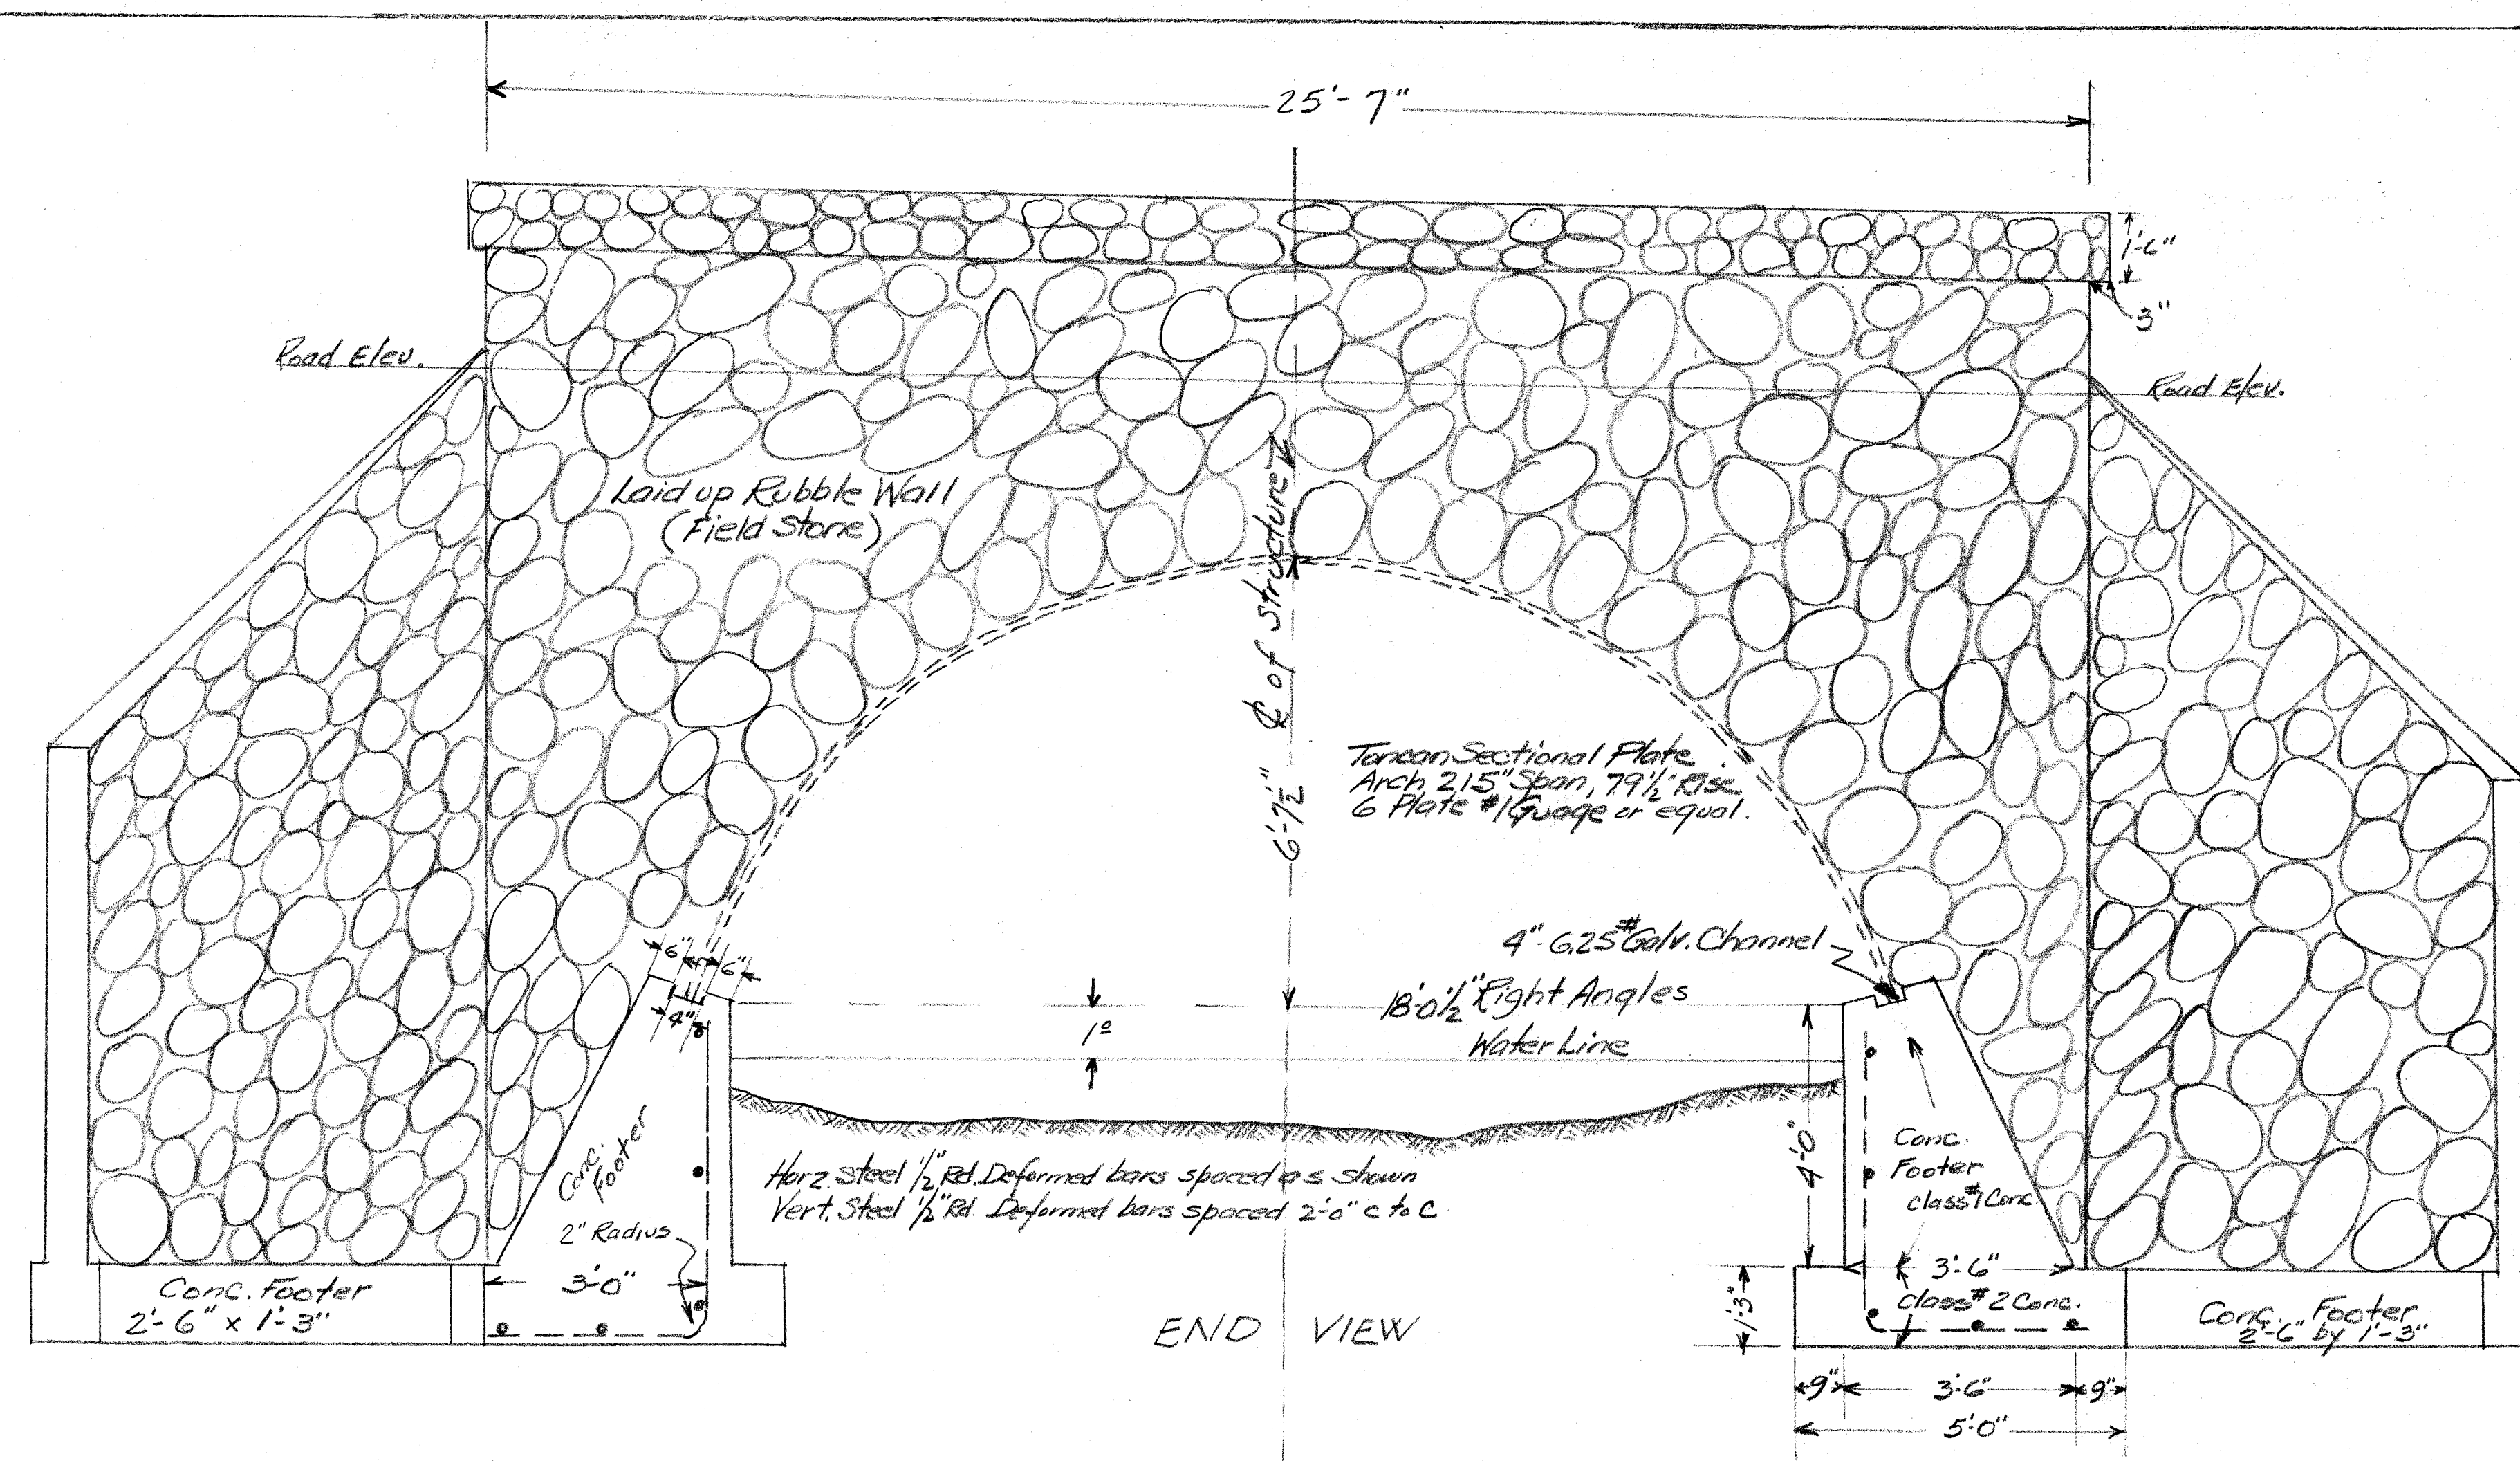
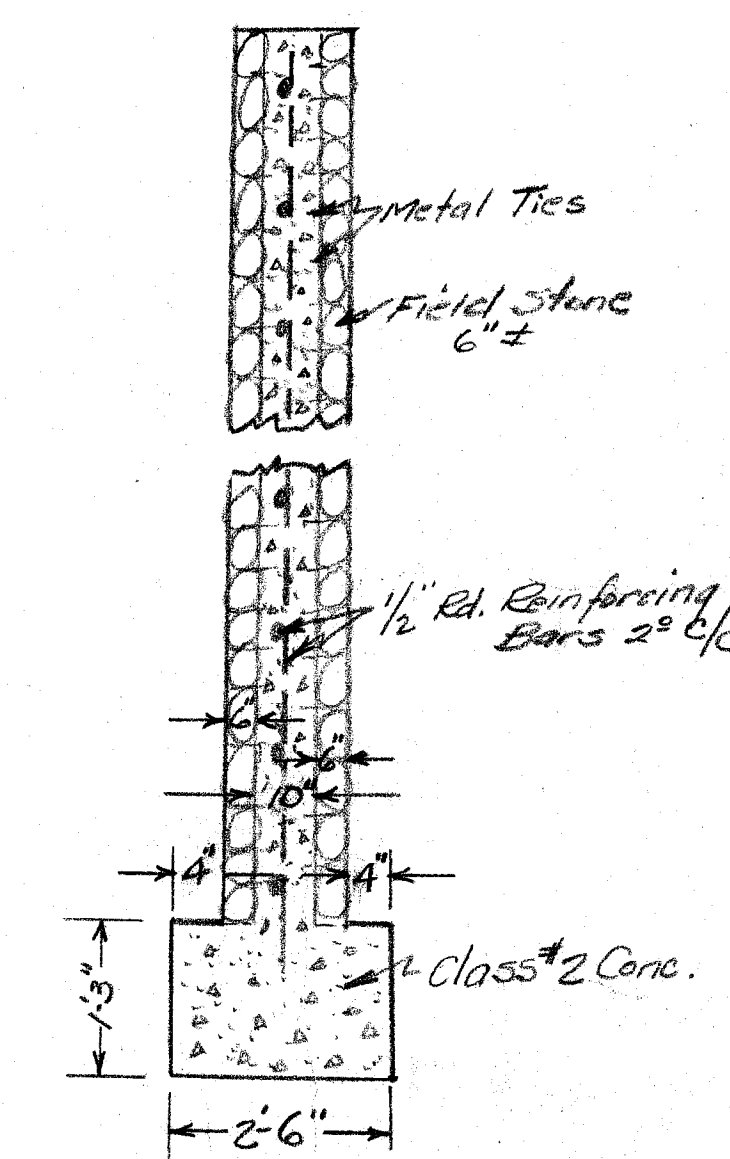


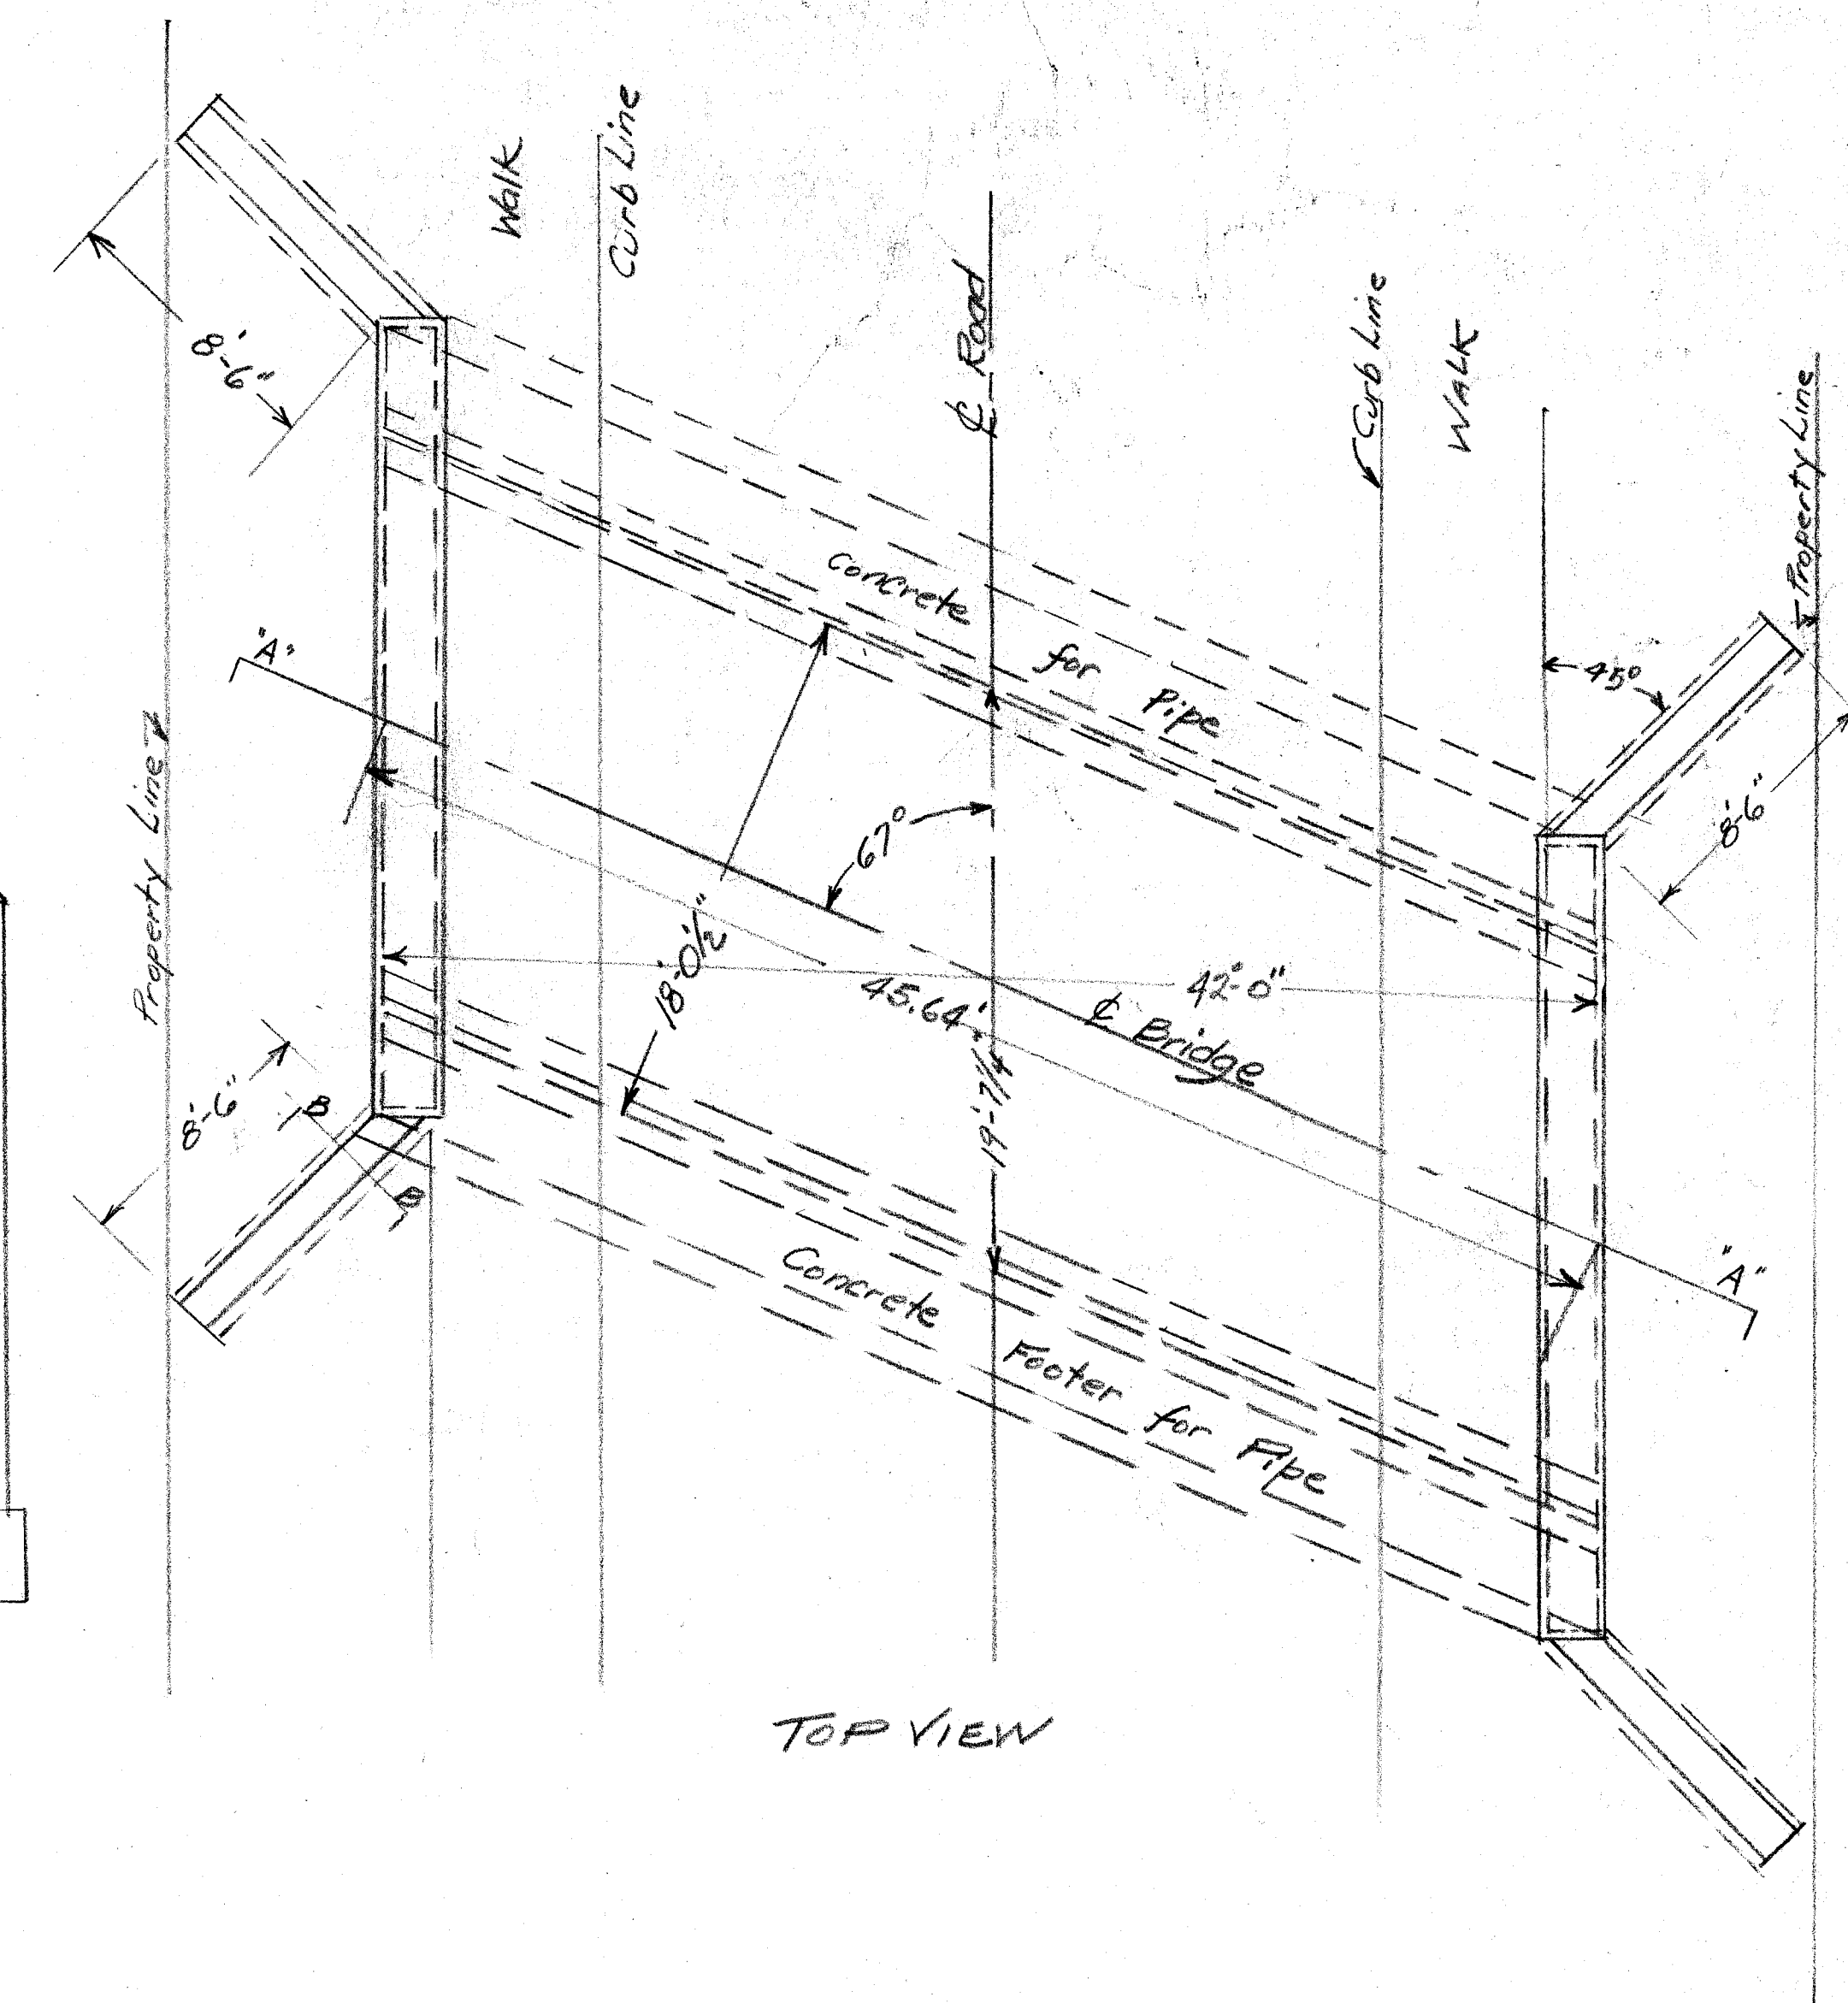

Note: Place 10 $\frac{1}{2}$ " ϕ deformed bars
1° apart 10 feet long to tie each wing
wall to end wall.
 $\frac{1}{2}$ " ϕ bars spaced 2° c/c in core walls
of Headwalls and wing walls.

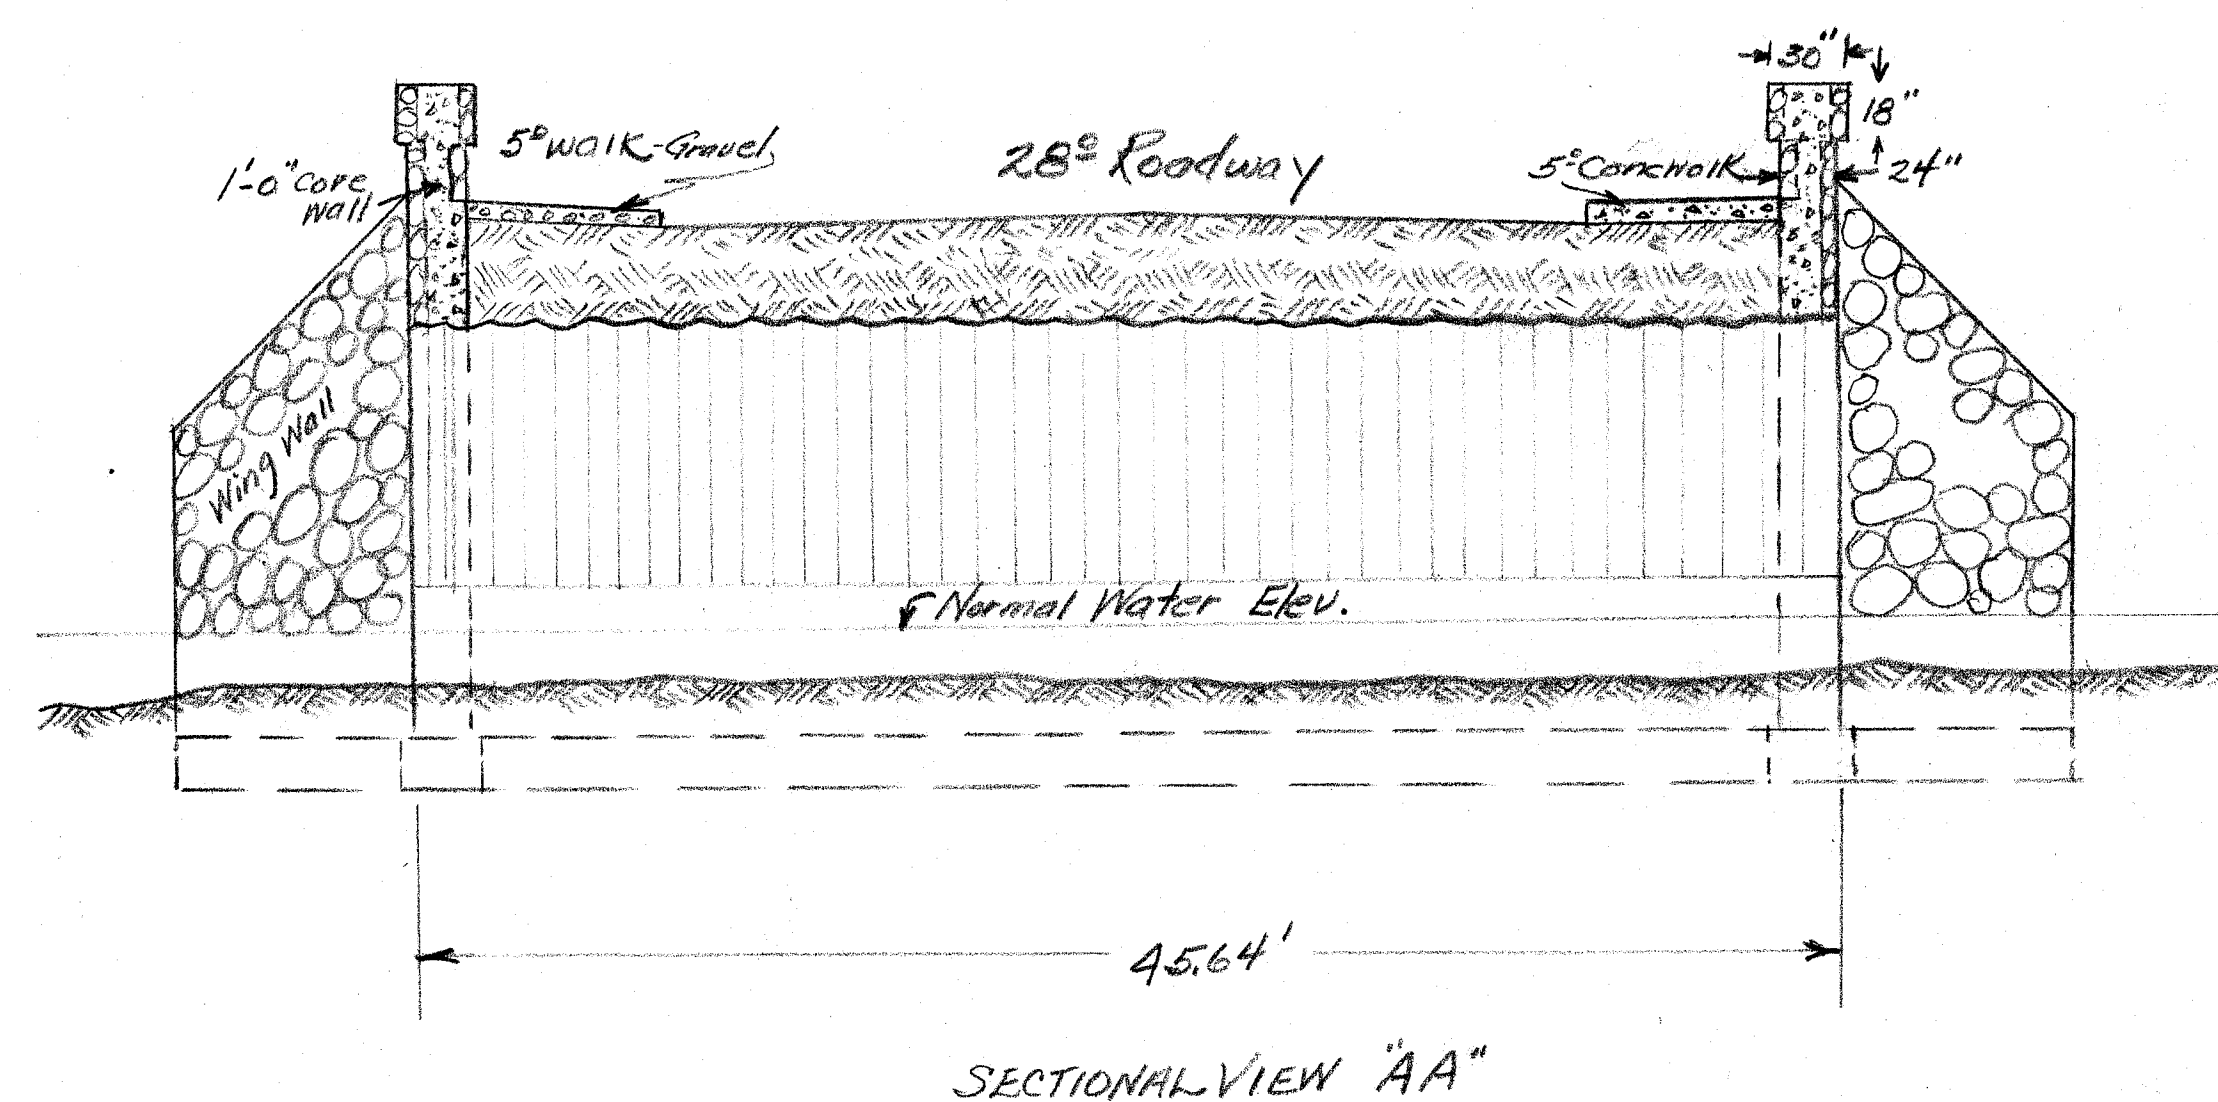

SECTIONAL VIEW "BB"
WING WALL

CITY OF MASSILLON, OHIO	
PHILLIPS ROAD N.E.	
BRIDGE ACROSS SIAPPO CREEK	
APPROVED	DEPT. PUBLIC SERVICE
CITY Engineer	ENGINEERING DIVISION
Dr by -	Not To Scale
CH by	
FILE NO M 281 ACC. NO. 1402	