



PLAN	DATE	BY
	NO.	NO.
SURVEYED PLANNED REVISIONS ST. OF WAY CHECKED		

PROFILE	DATE	BY
	NO.	NO.
SURVEYED PLANNED REVISIONS ST. OF WAY CHECKED		

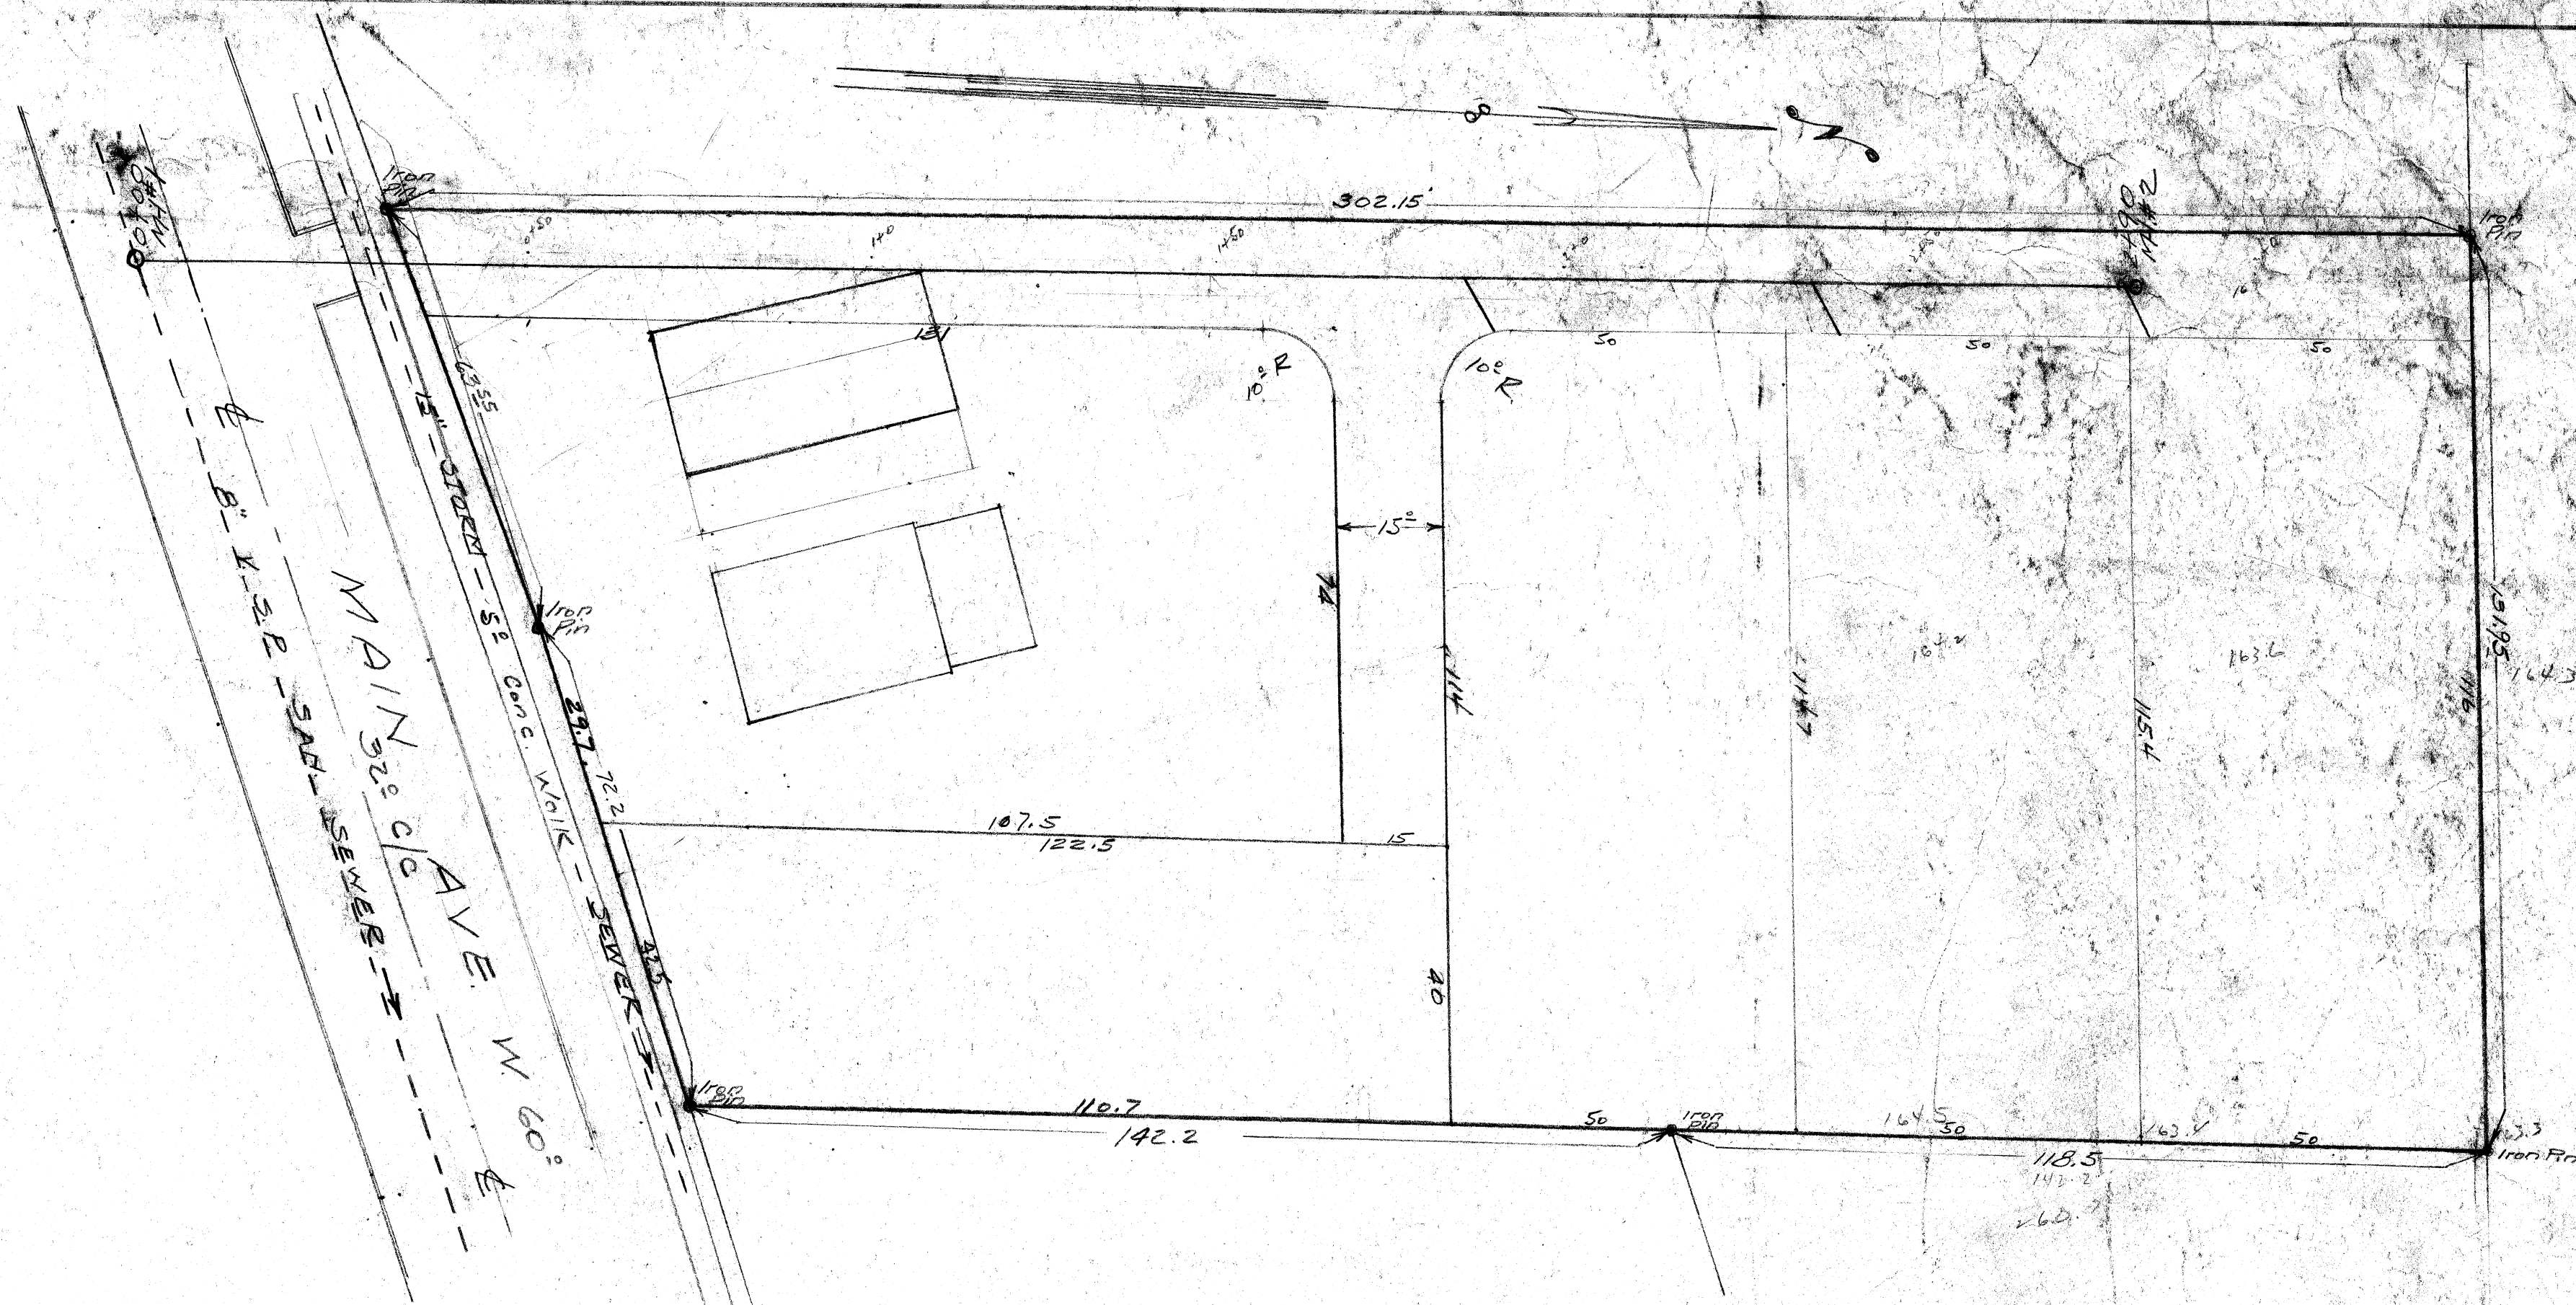

Scale 1" = 20'

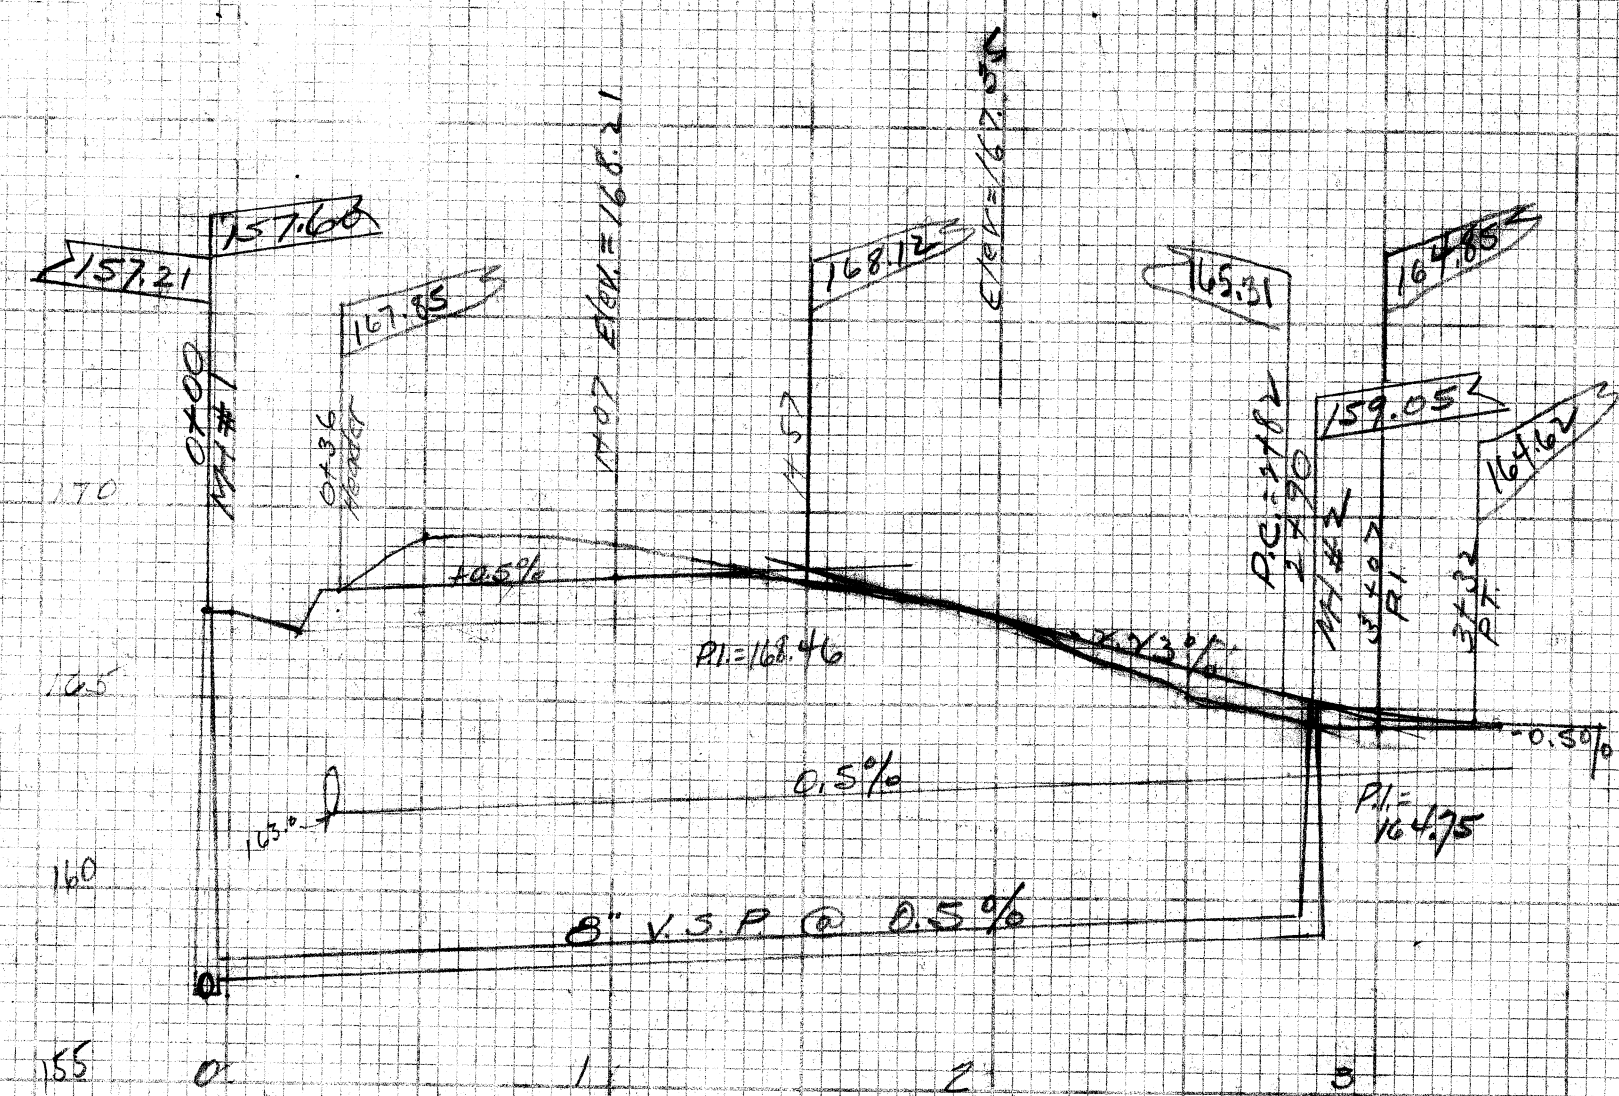

CITY OF MASSILLON, OHIO
 LIMBACH COURT
 San Sewer & Grading
 From Main Ave. West - Northward
 DEPT. PUBLIC SERVICE
 DIVISION OF ENGINEERING
 2. DAY/PEP
 FILE NO. M 793 ACC. NO. 1495