


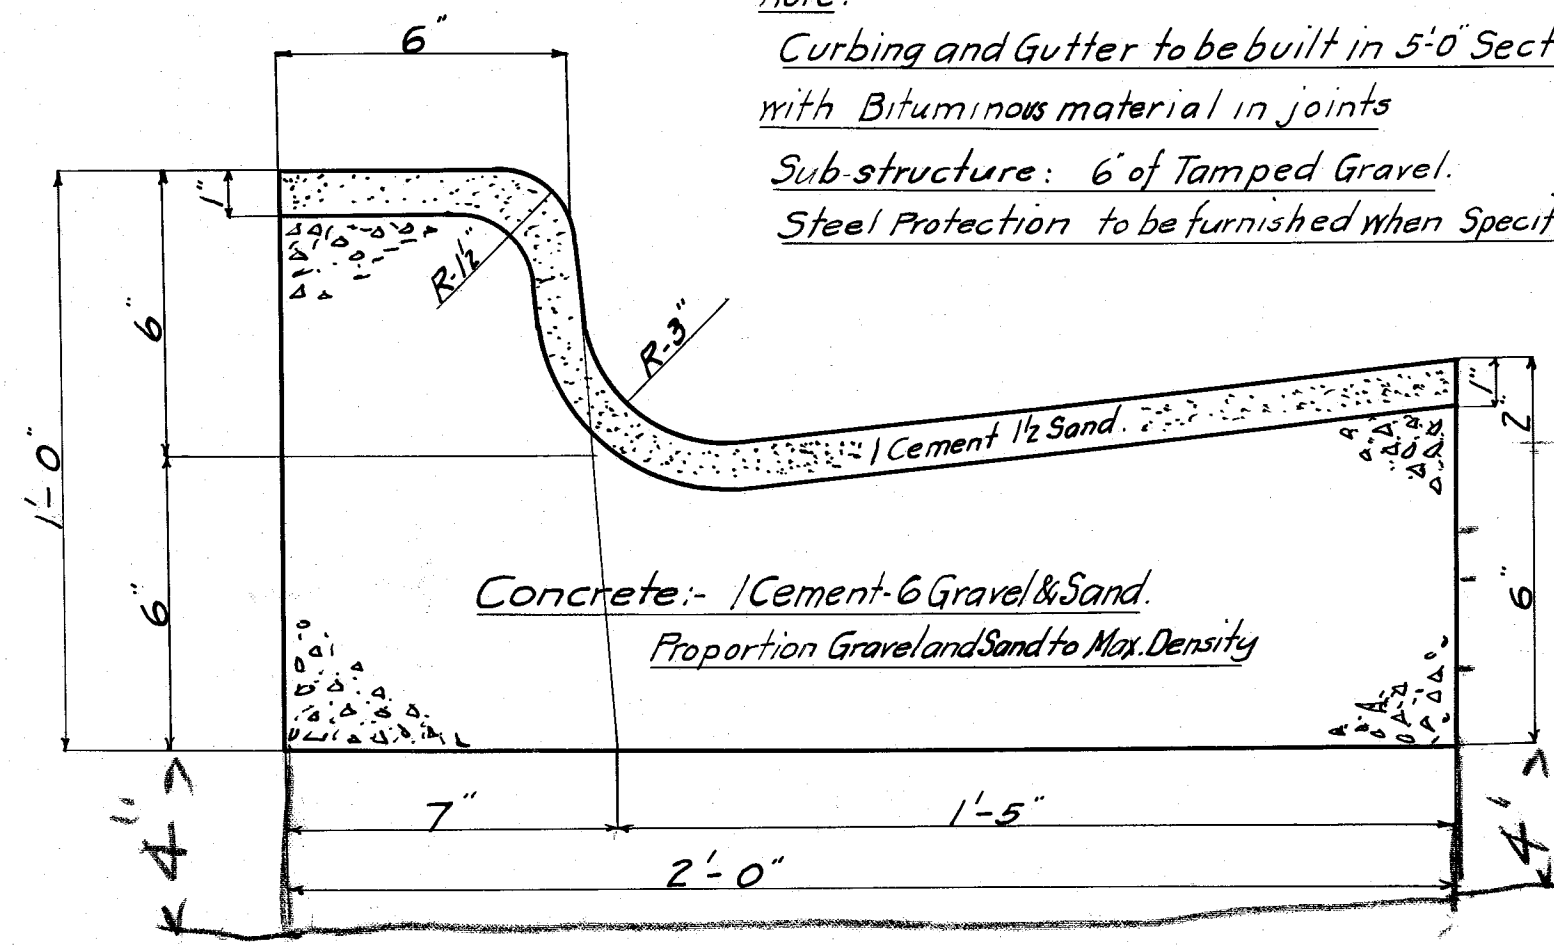


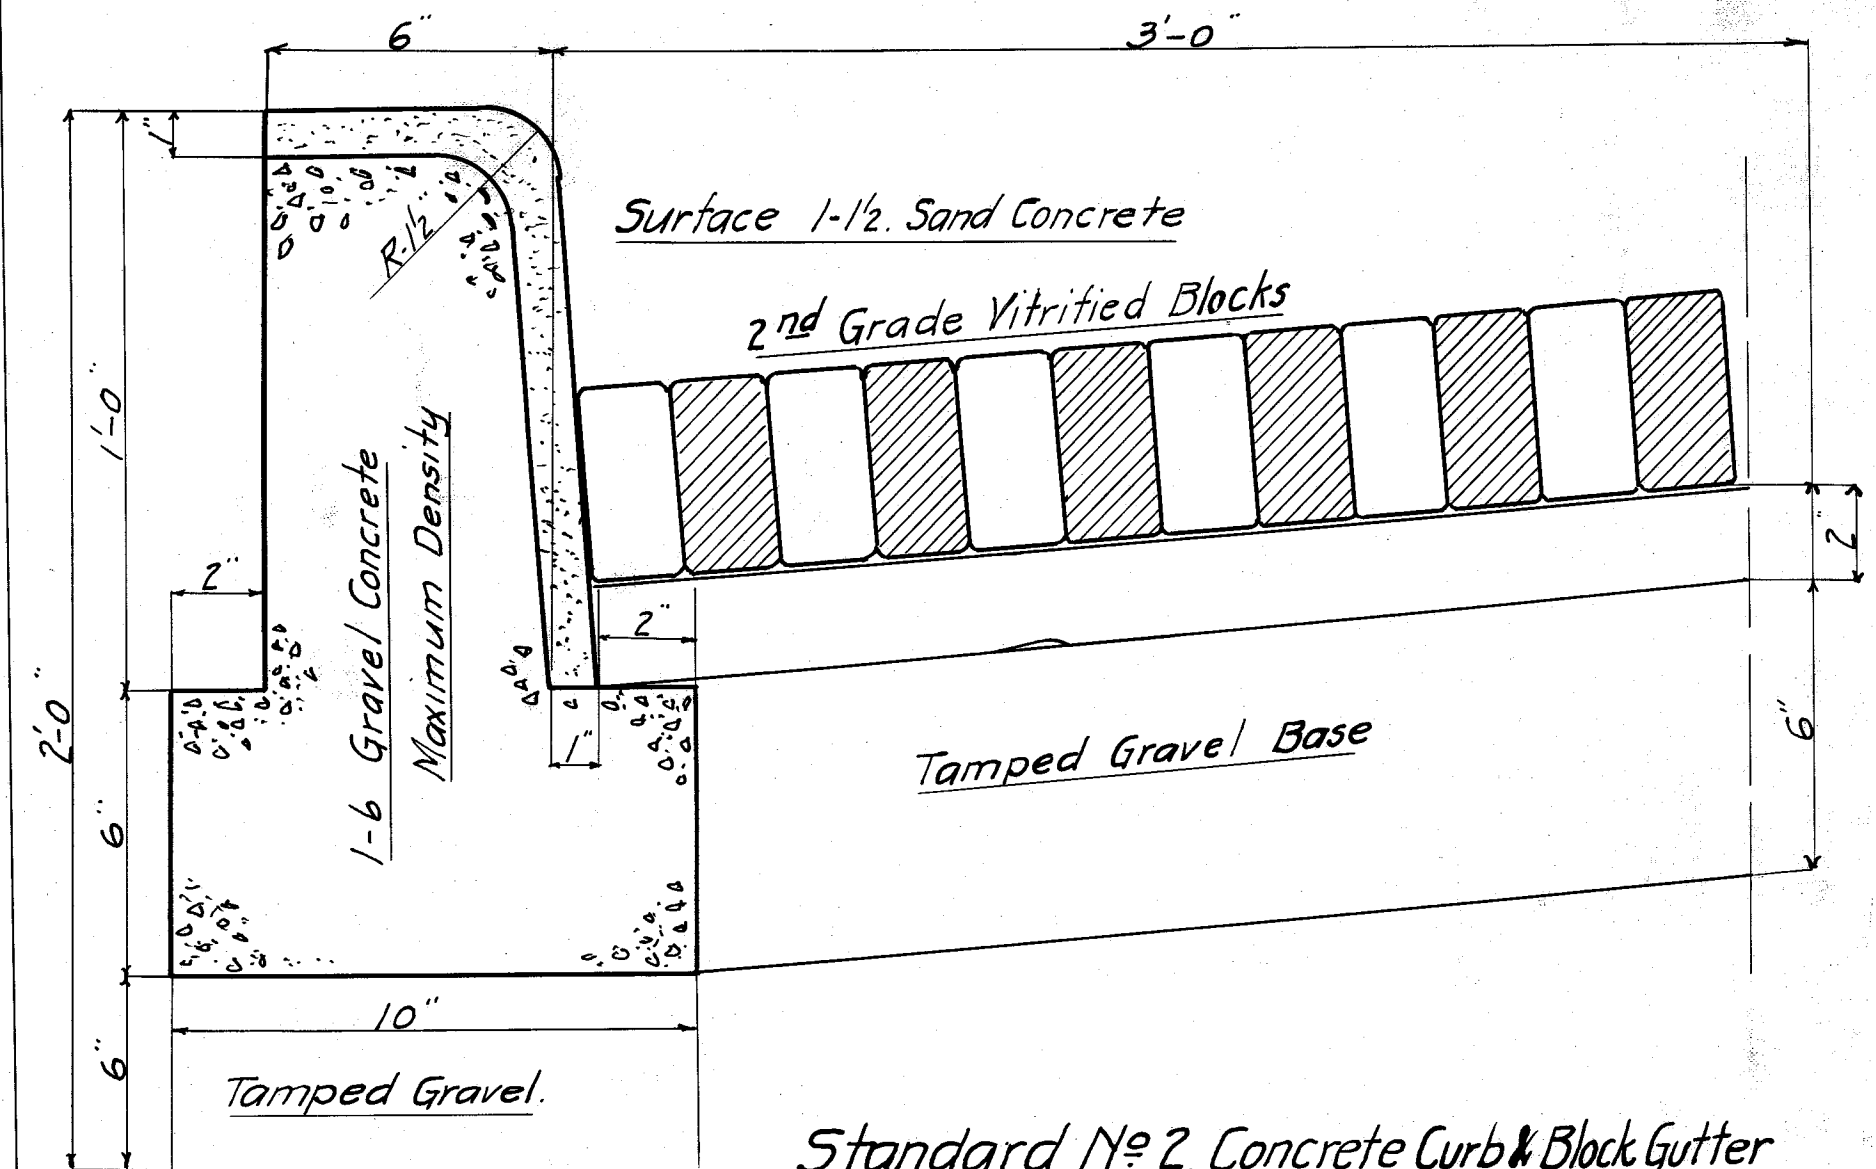

Standard No. 1. Combined Curb and Gutter

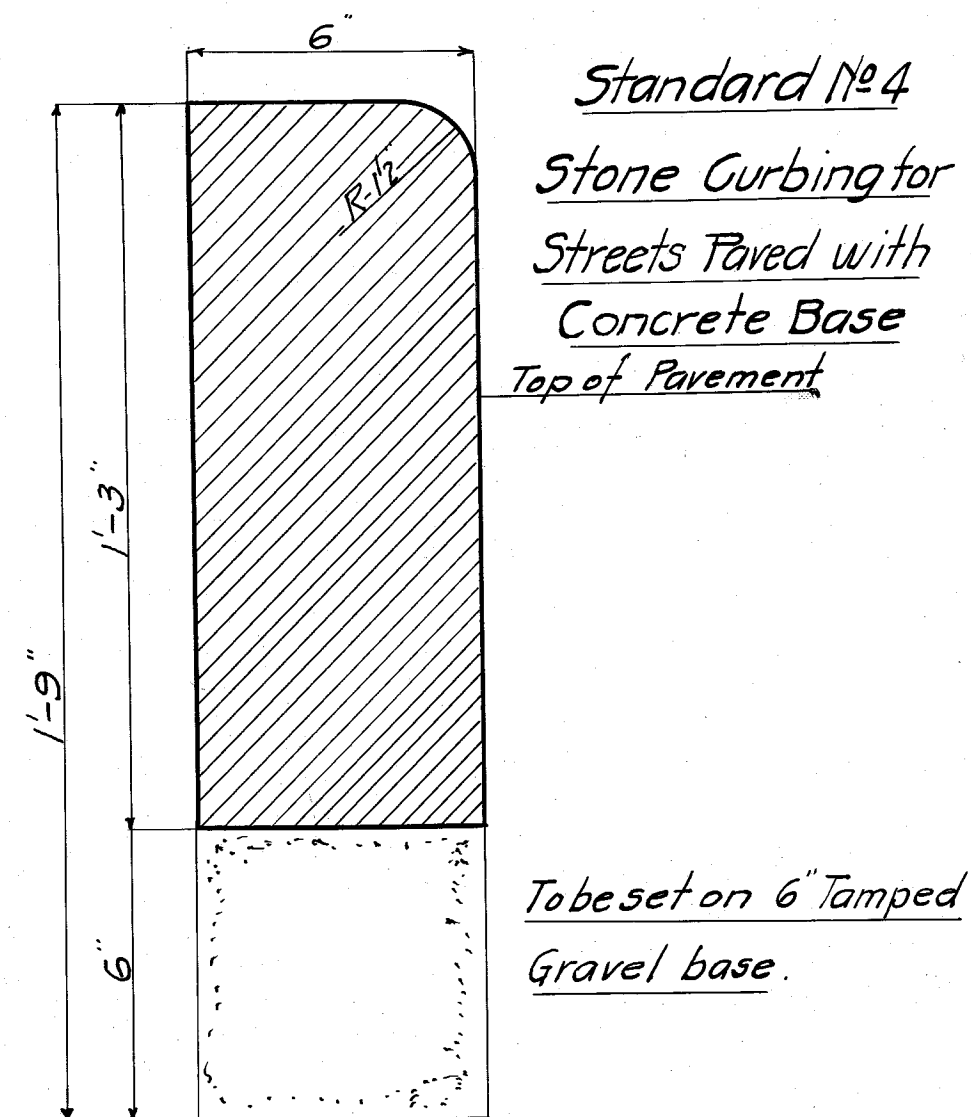

Standard No. 2. Concrete Curb & Block Gutter

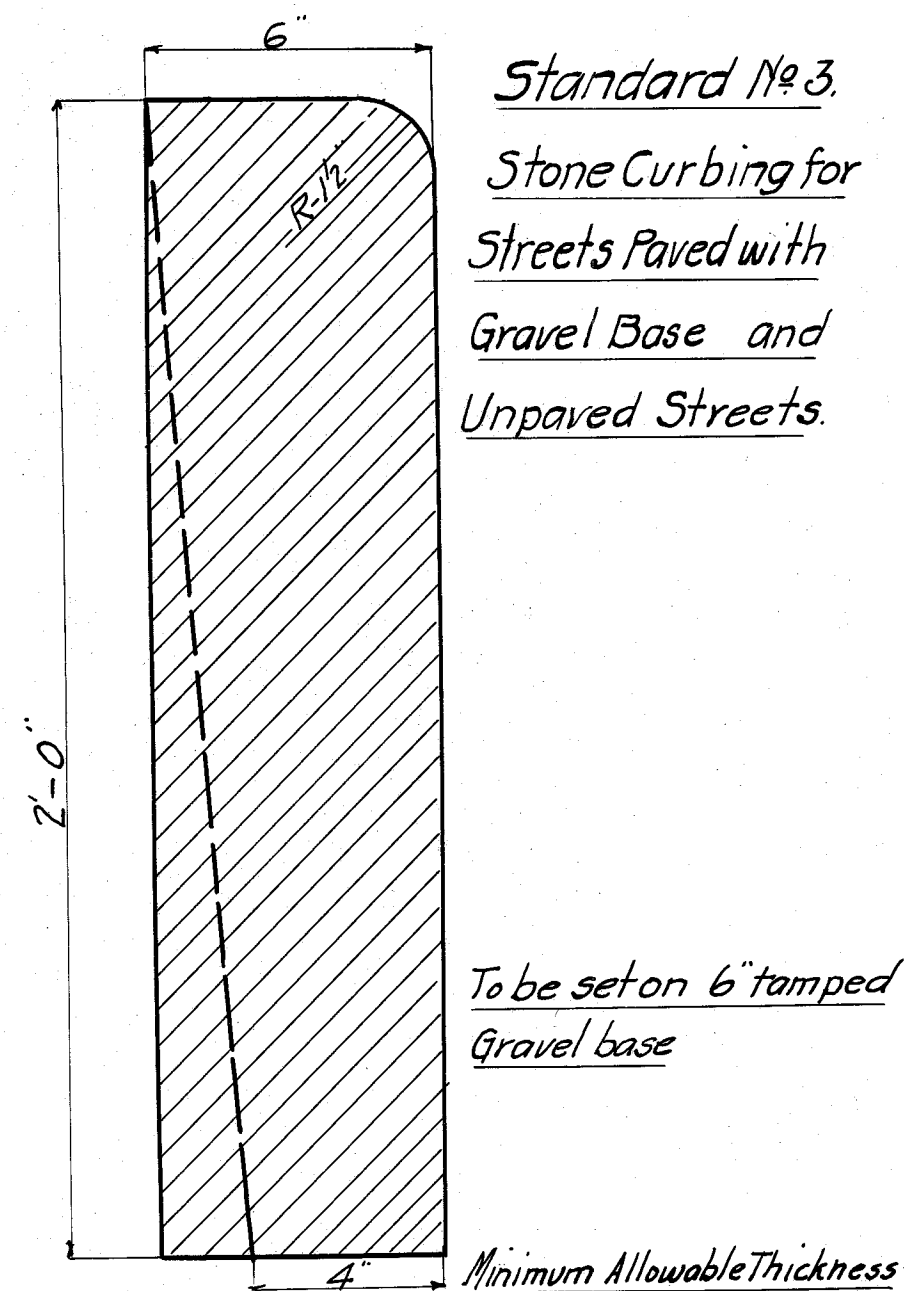

Note:-

Curbing at Street and Alley intersections is to be of same dimension as Straight curbing and is to be a true arc of a circle of the Required Radius.

Radii :- At Streets wider than 40 feet. R=6'-0"

At Streets narrower than 40 feet - R=4'-0"

At Alleys and Private Drives - R=3'-0"

Department of Public Service  
Massillon Ohio  
Standard Detail for Street Improvements  
Scale: 1/2"=1'-0" Drawn by H.M.Y.