

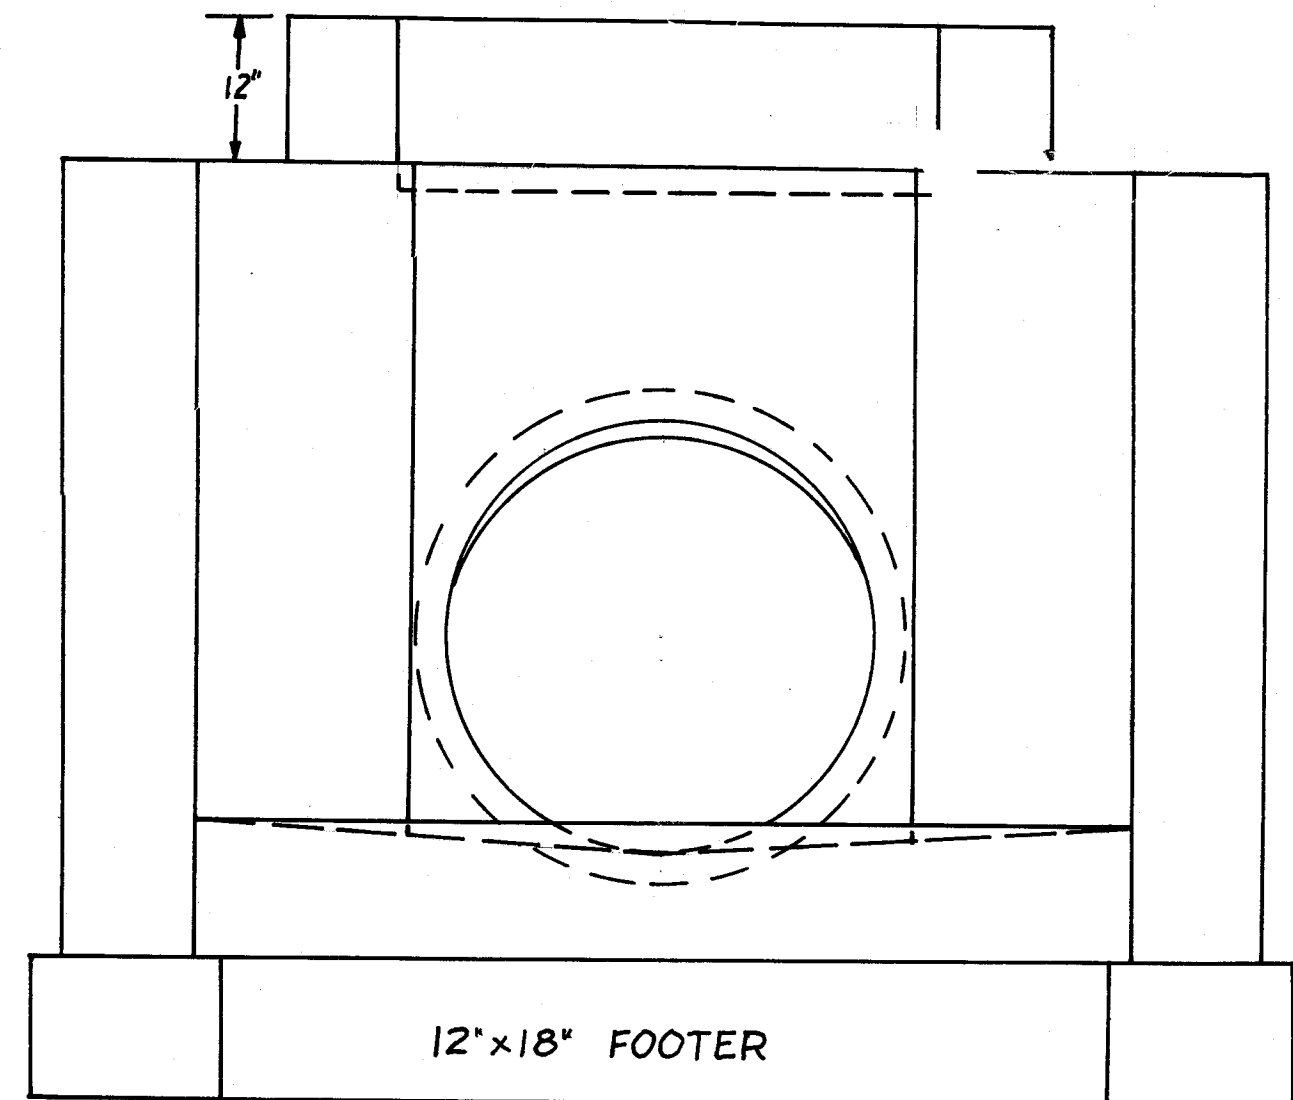


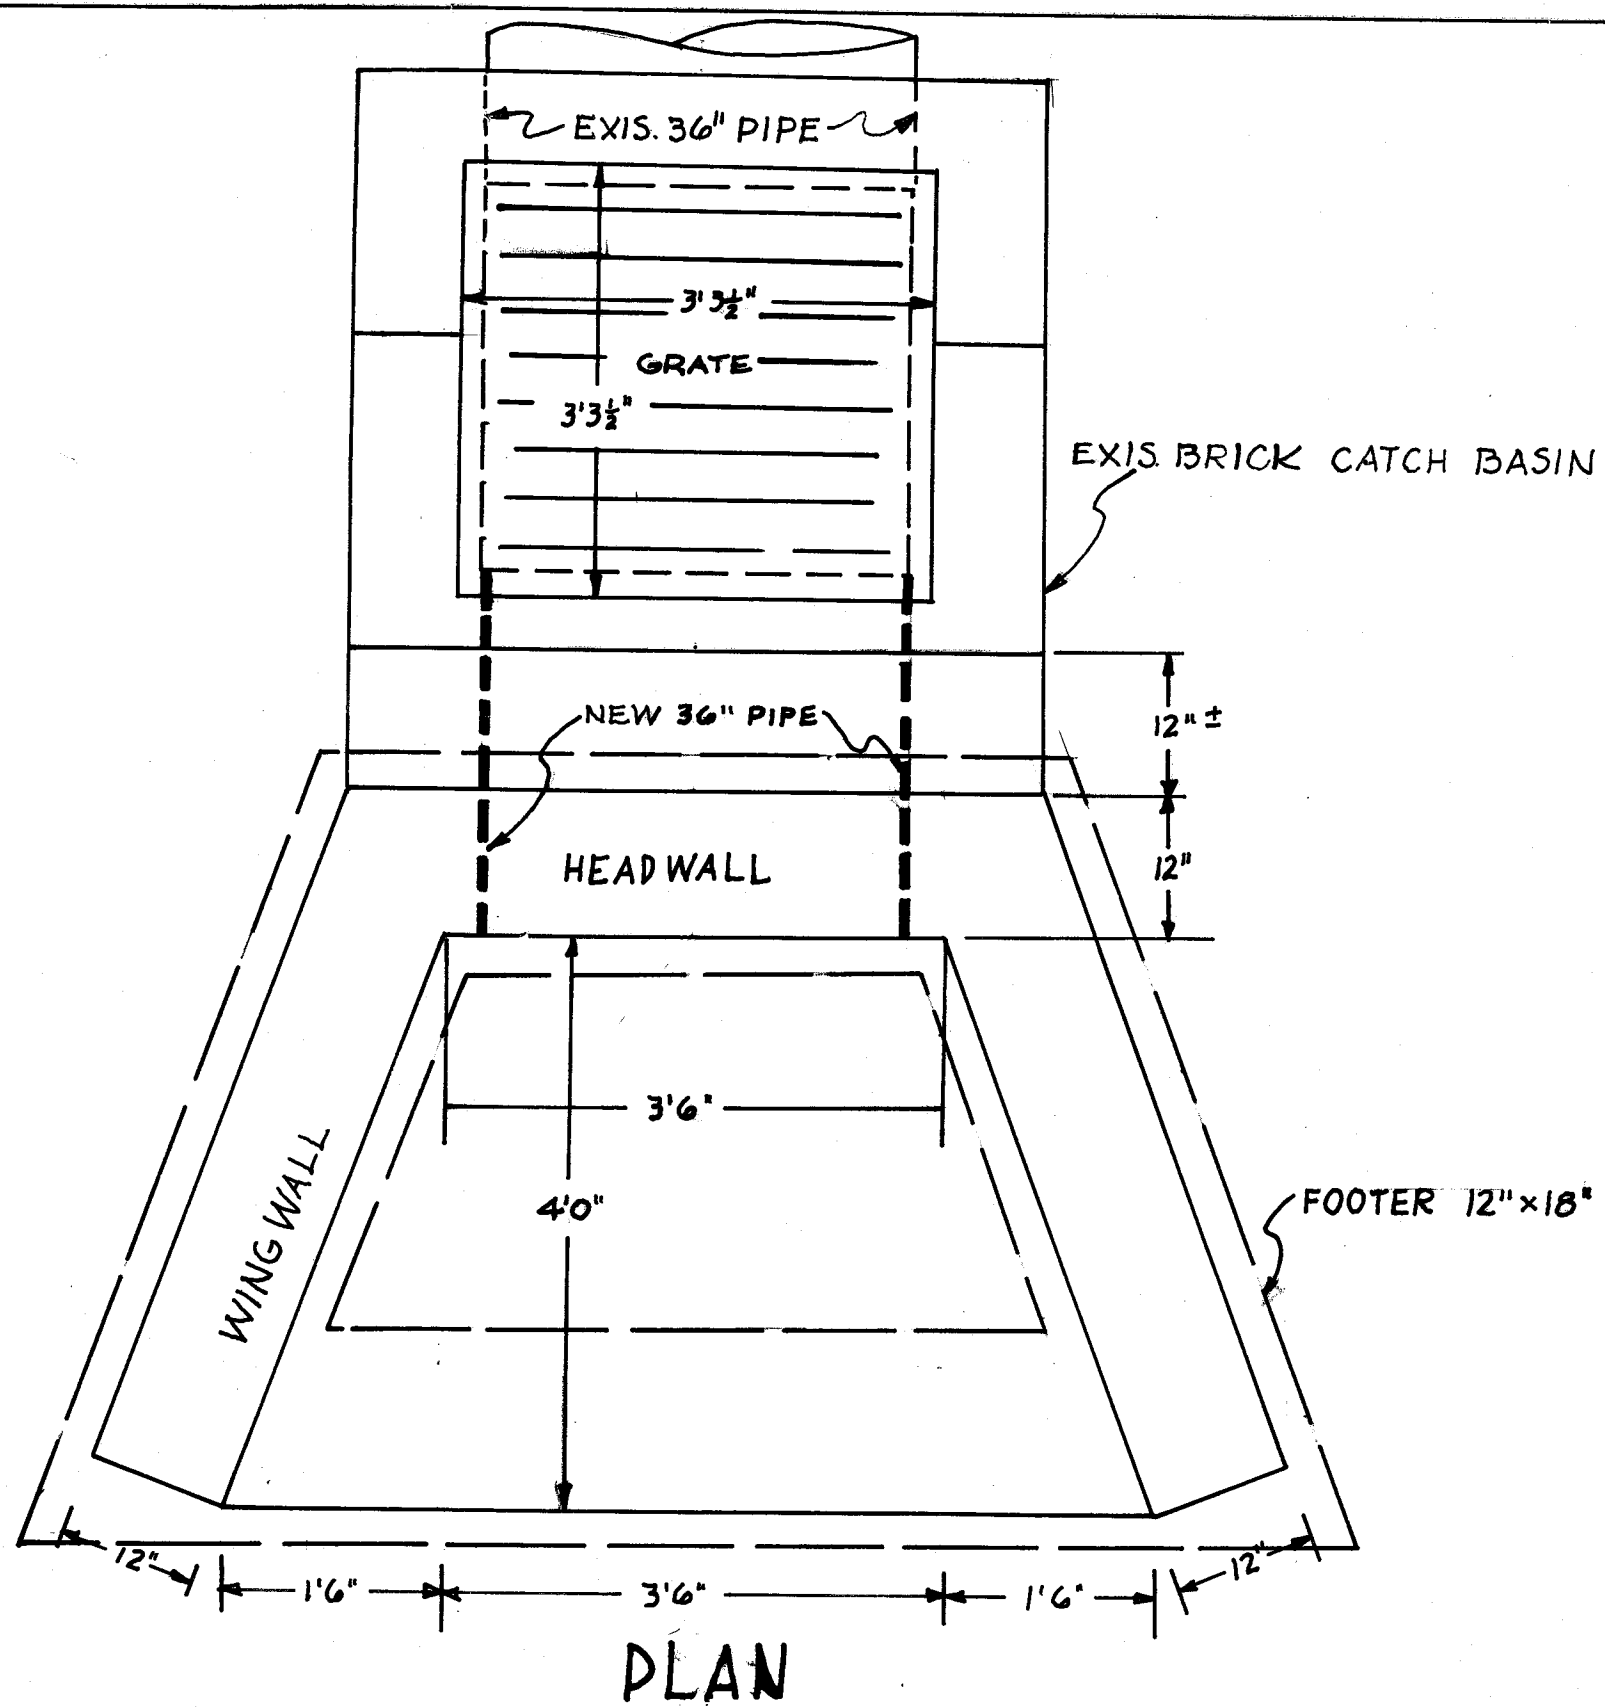

EAST END VIEW

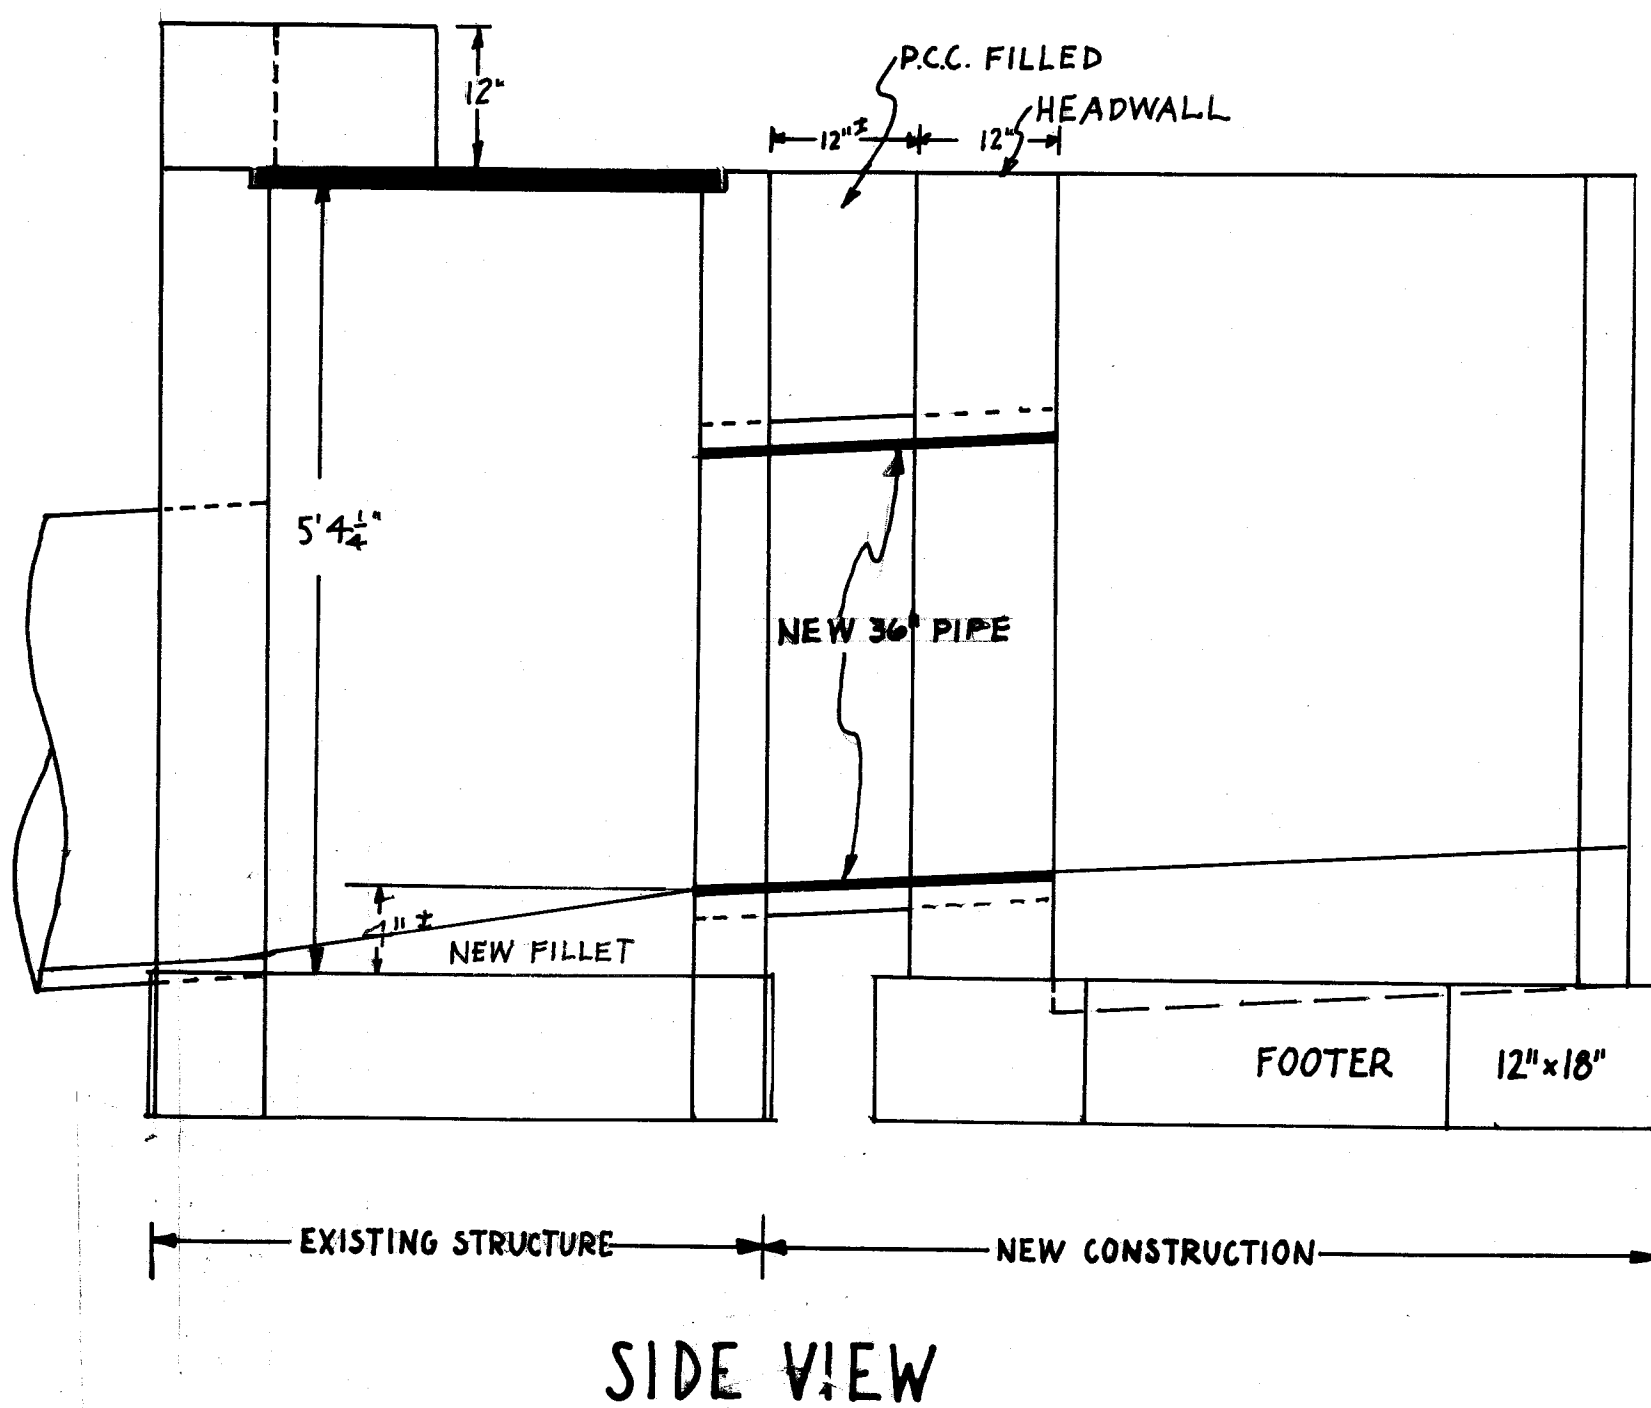

NOTES

All concrete shall be Ohio Dept. of Highways standard Type "C".

Headwall, wingwalls, and apron shall be reinforced with 1/2" ϕ steel reinforcing placed 18" o.c. horizontally and vertically.

FOR RUDOLPH HARTMANN		
INLET HEADWALL FOR CULVERT		
NO. ST 21 129 ON U.S. 21		
H. M. PIPER REG. ENGINEER	Approved:	OHIO DEPT. OF HIGHWAYS
Dr by: H. Piper	JULY 1957	SCALE: 3/4" = 1'