


FINAL	SURVEY	DATE
BY		
REVISION		
NO.		

ORIGINAL	SURVEY	DATE
BY		
REVISION		
NO.		


Note: Sections as per plan are shown like this:

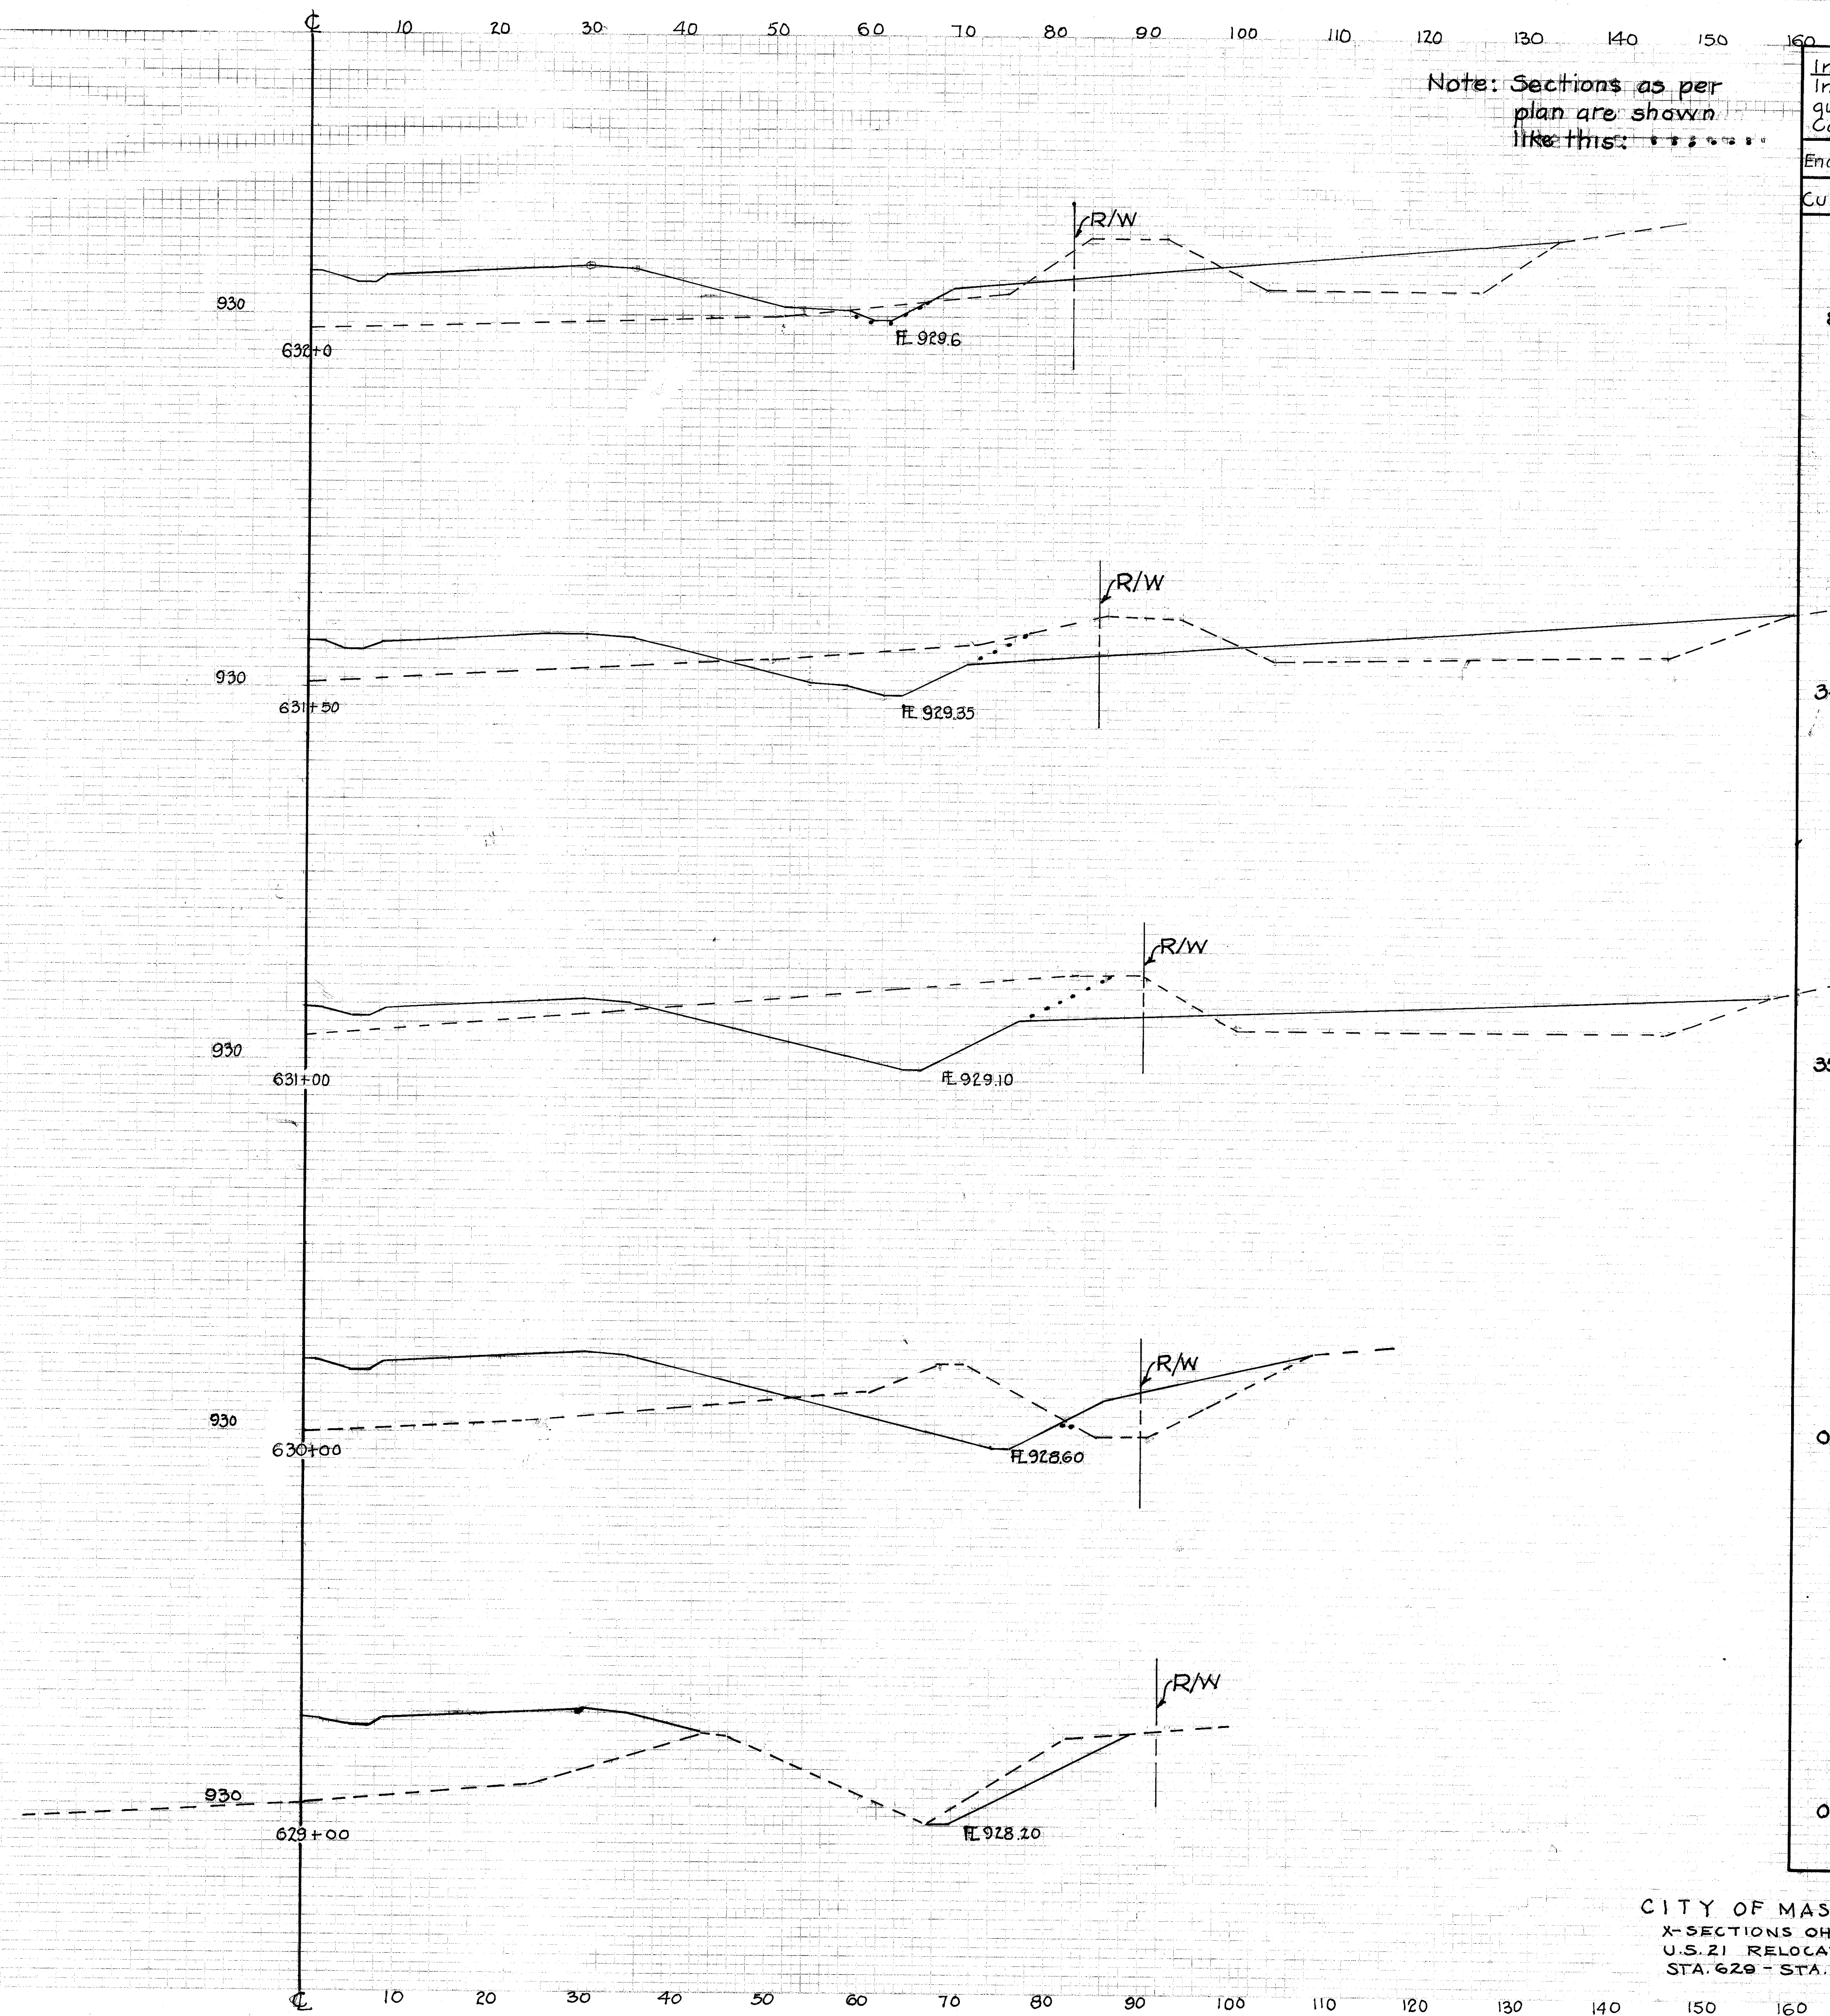

Inside R/W Increase in quantities a/c Canal Work				Outside R/W 100 % City			
End	Area	Cu. Yds.	Exc.	End	Area	Cu. Yds.	Exc.
Cut	Fill	Exc.	Emb.	Cut	Fill	Exc.	Emb.
8	10			63	100		
		39	9			105	230
34	0			50	148		
		64	0			63	257
35	0			18	130		
		64	48			34	334
0	26			0	50		
		0	48			0	92
0	0			0	0		

CITY OF MASSILLON
X-SECTIONS OHIO CANAL
U.S. 21 RELOCATION
STA. 629 - STA. 638

File No. M 469 Acc. No. 2057

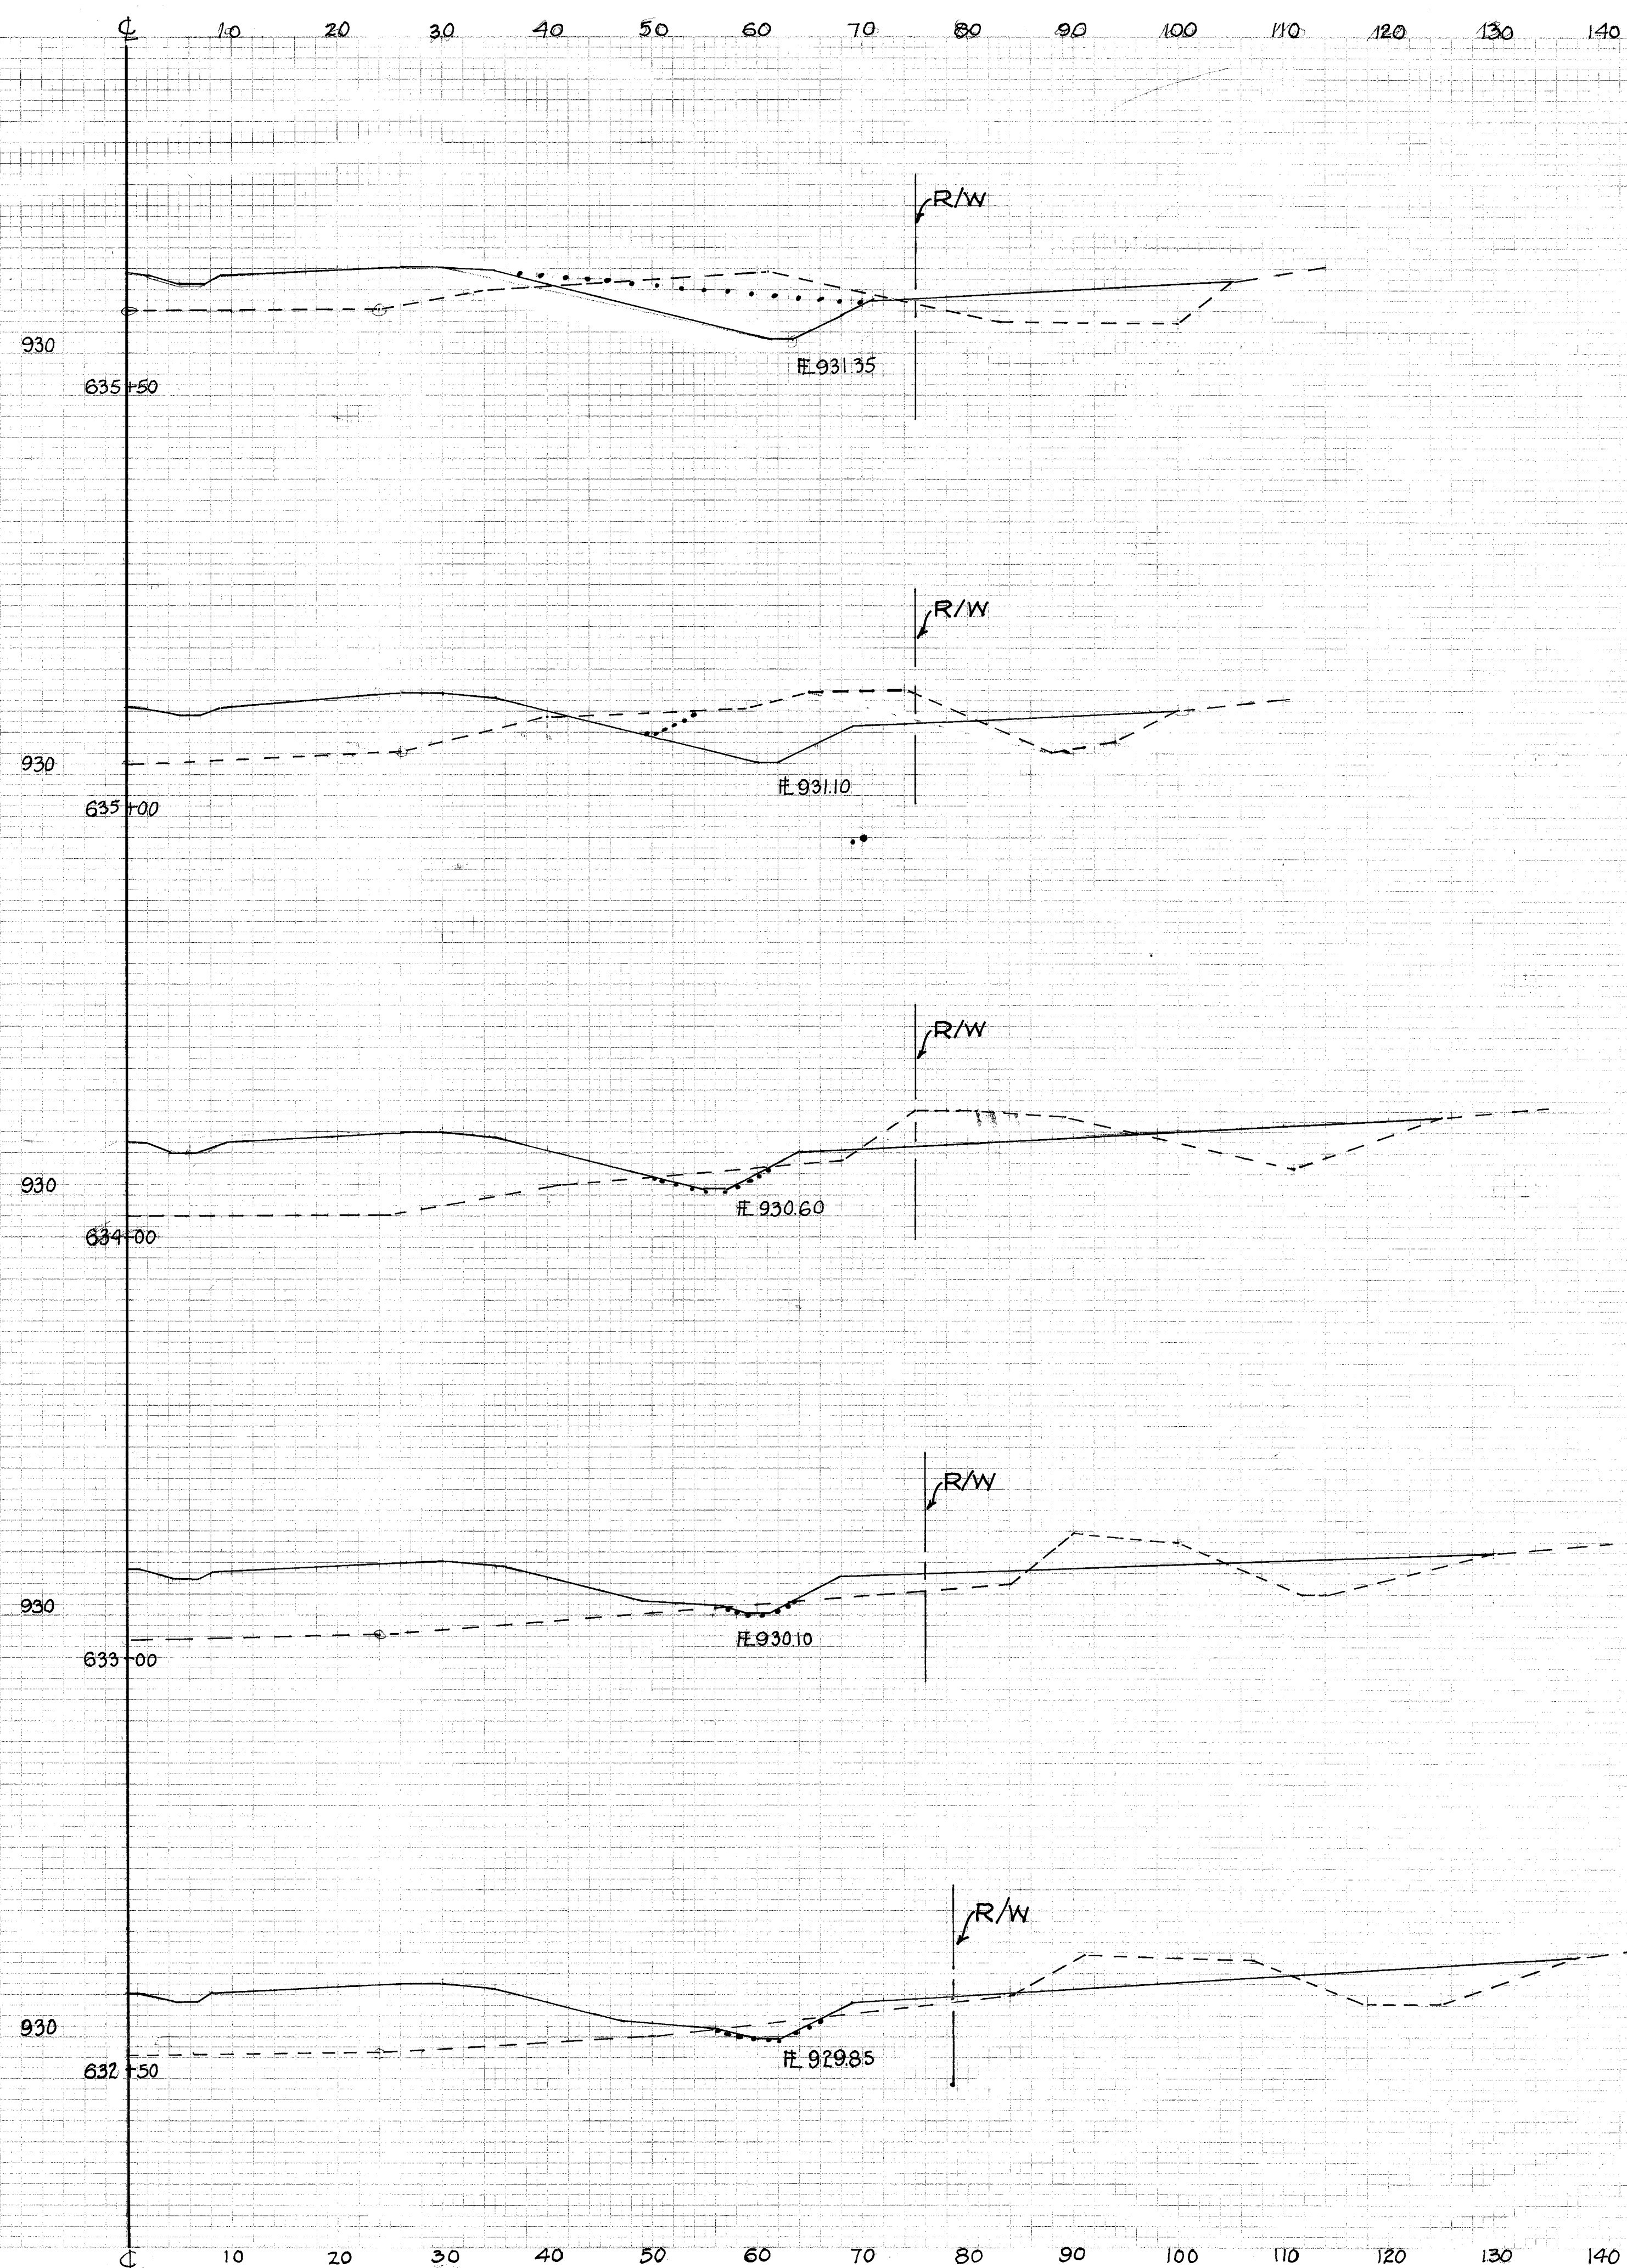[illegible]

Inside R/W Increase in quantities a/c Canal Work				Outside R/W 100 % City			
End Area		Cu. Yds.		End Area		Cu. Yds.	
Cut	Fill	Exc.	Emb.	Cut	Fill	Exc.	Emb.
71	0			0	75		
		156	0			10	106
97	0			11	40		
		198	14			112	186
10	7			50	60		
		18	56			176	204
0	23			45	50		
at 70 cu. yds. cut 0 cu. yds. fill <i>ok</i> filled in Sta. 632 Sta. 632+00						0	30
						83	111
0	9			45	70		
		7	18				

F MASSILLON
ONS OHIO CANAL
RELOCATION
- STA. 638





CITY OF MASSILLON
X-SECTIONS OHIO CANAL
U.S. 21 RELOCATION
STA. 620 - STA. 638

File No. M 469 Acc. No. 2058

FINAL	DATE
SURVEY	BY
NOTE BOOK	NO.
AREAS	CHECKED

ORIGINAL	DATE
SURVEY	BY
NOTE BOOK	NO.
AREAS	CHECKED

0 10 20 30 40 50 60 70 80 90 100

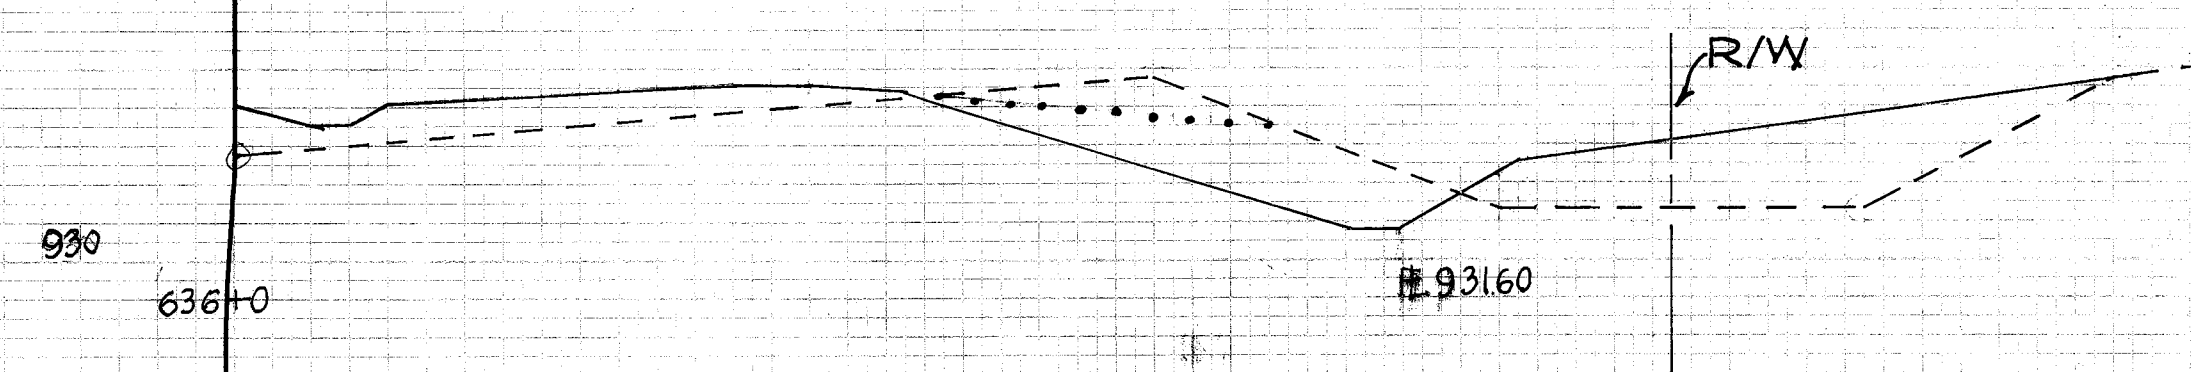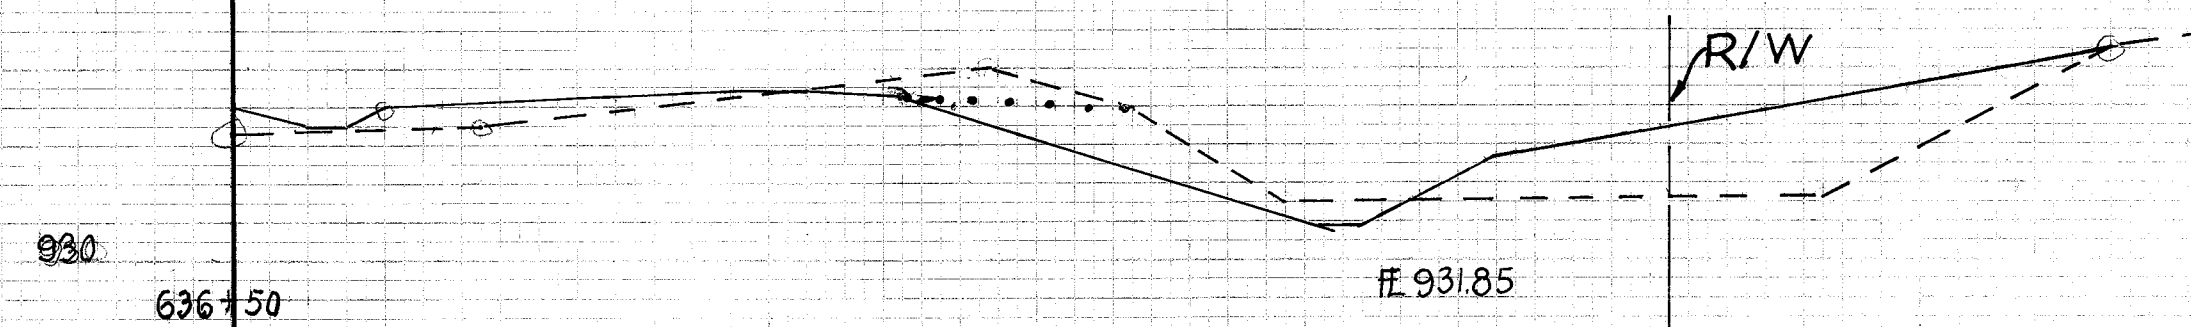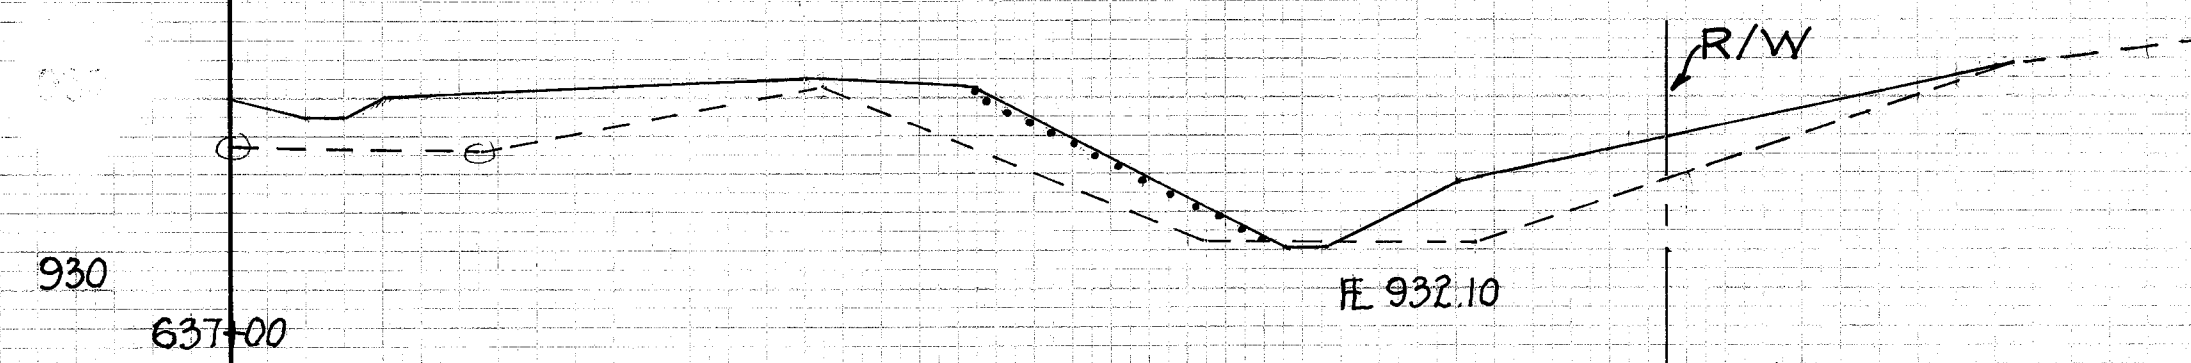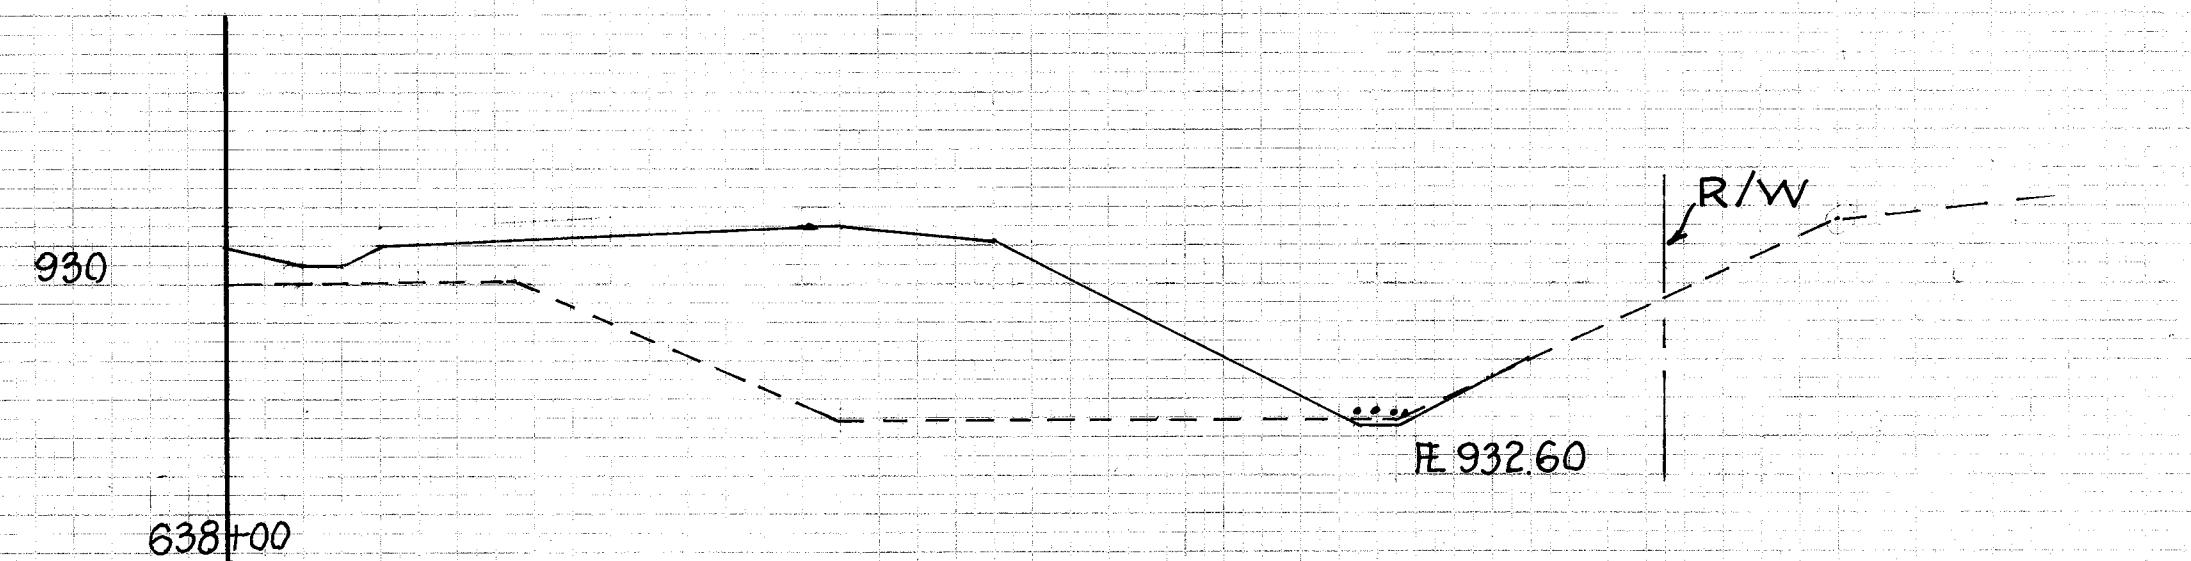

0 10 20 30 40 50 60 70 80 90 100

Inside R/W Increase in quantities a/c Canal Work				Outside R/W 100% City			
End Area	Cu. Yds.	End Area	Cu. Yds.	End Area	Cu. Yds.	End Area	Cu. Yds.
Cut	Fill	Exc.	Emb.	Cut	Fill	Exc.	Emb.
0	0			0	0		
		0	74			0	46
0	40			0	25		
		35	66			0	91
38	31			0	73		
		100	54			0	139
70	27			0	77		
Total				131	25		
				812	442		
						0	141
				Total			

CITY OF MASSILLON
X-SECTIONS OHIO CANAL
U.S. 21 RELOCATION
STA. 629 - STA. 638

File No. M 469 - Acc. No. 2059

6-5-2004