




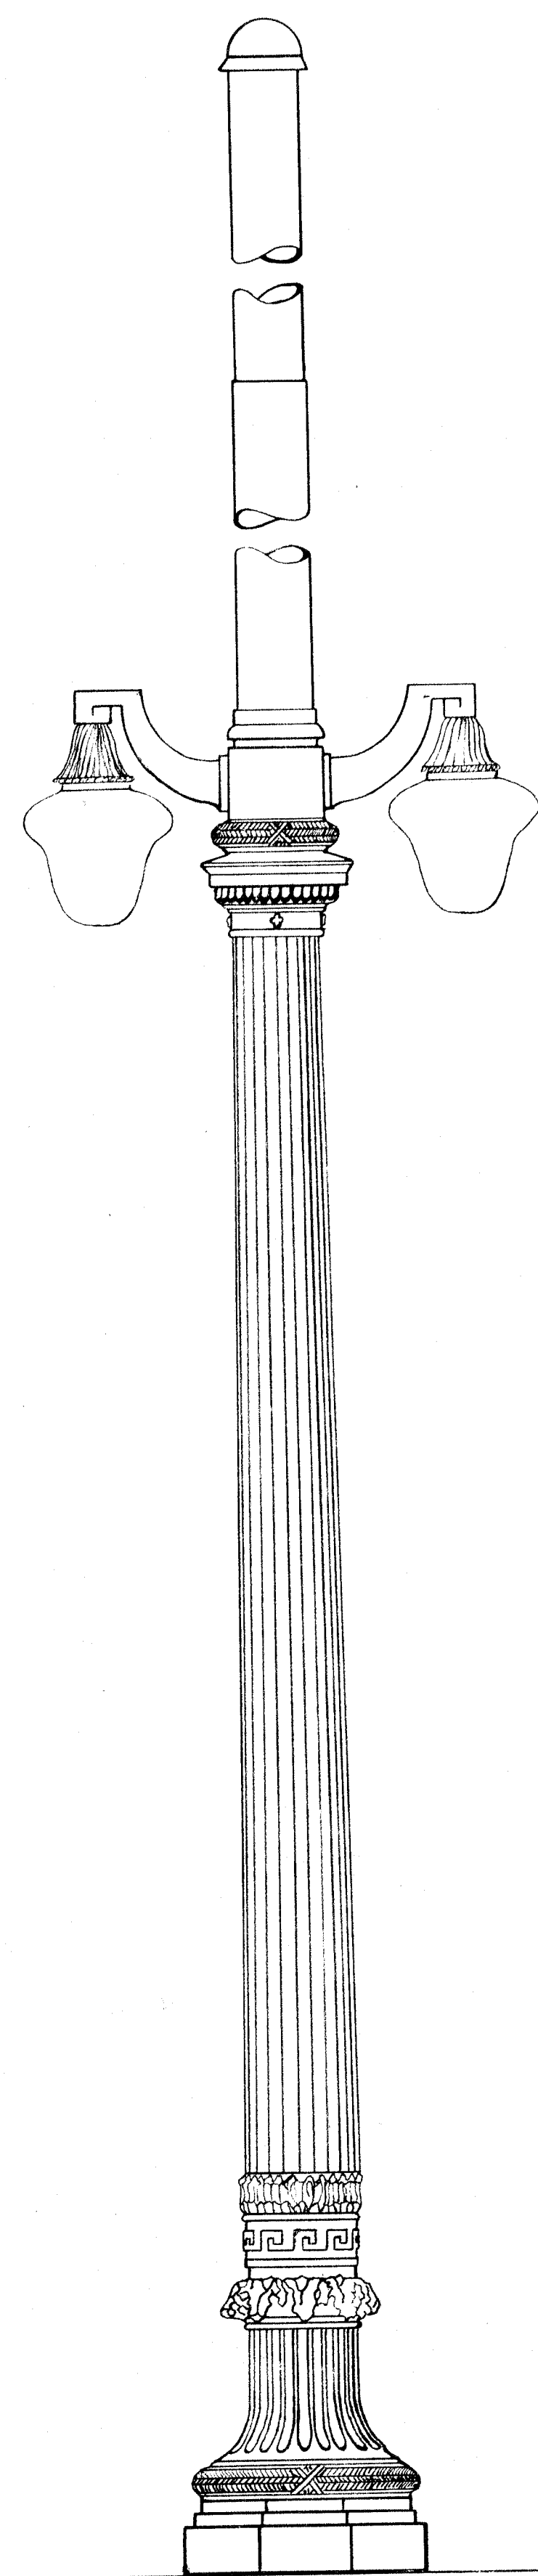


TYPICAL ORNAMENTAL LIGHTING STANDARD
WITH
TROLLEY POLE

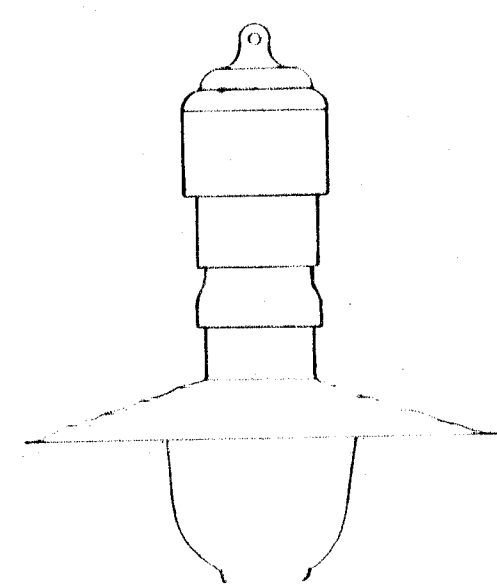


TYPICAL CENTER SUSPENSION FIXTURE

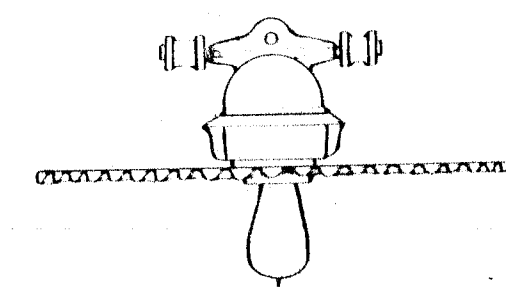


TYPICAL CENTER SUSPENSION FIXTURE

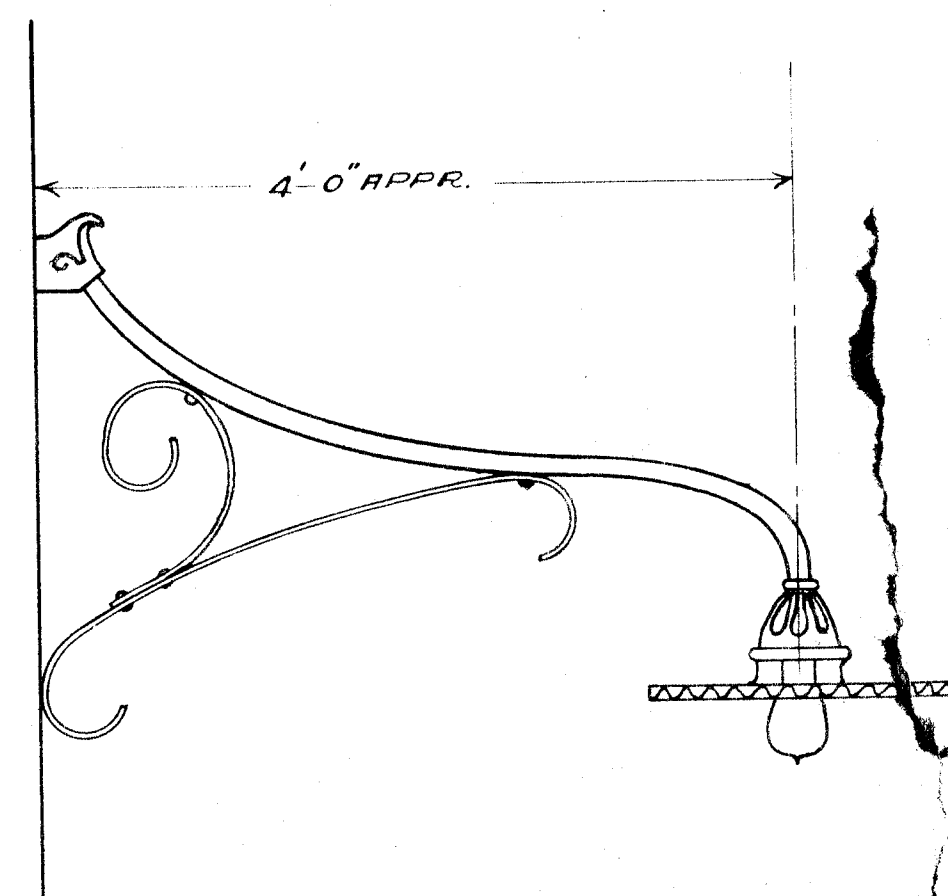

TYPICAL BRACKETS USED BETWEEN CORNERS

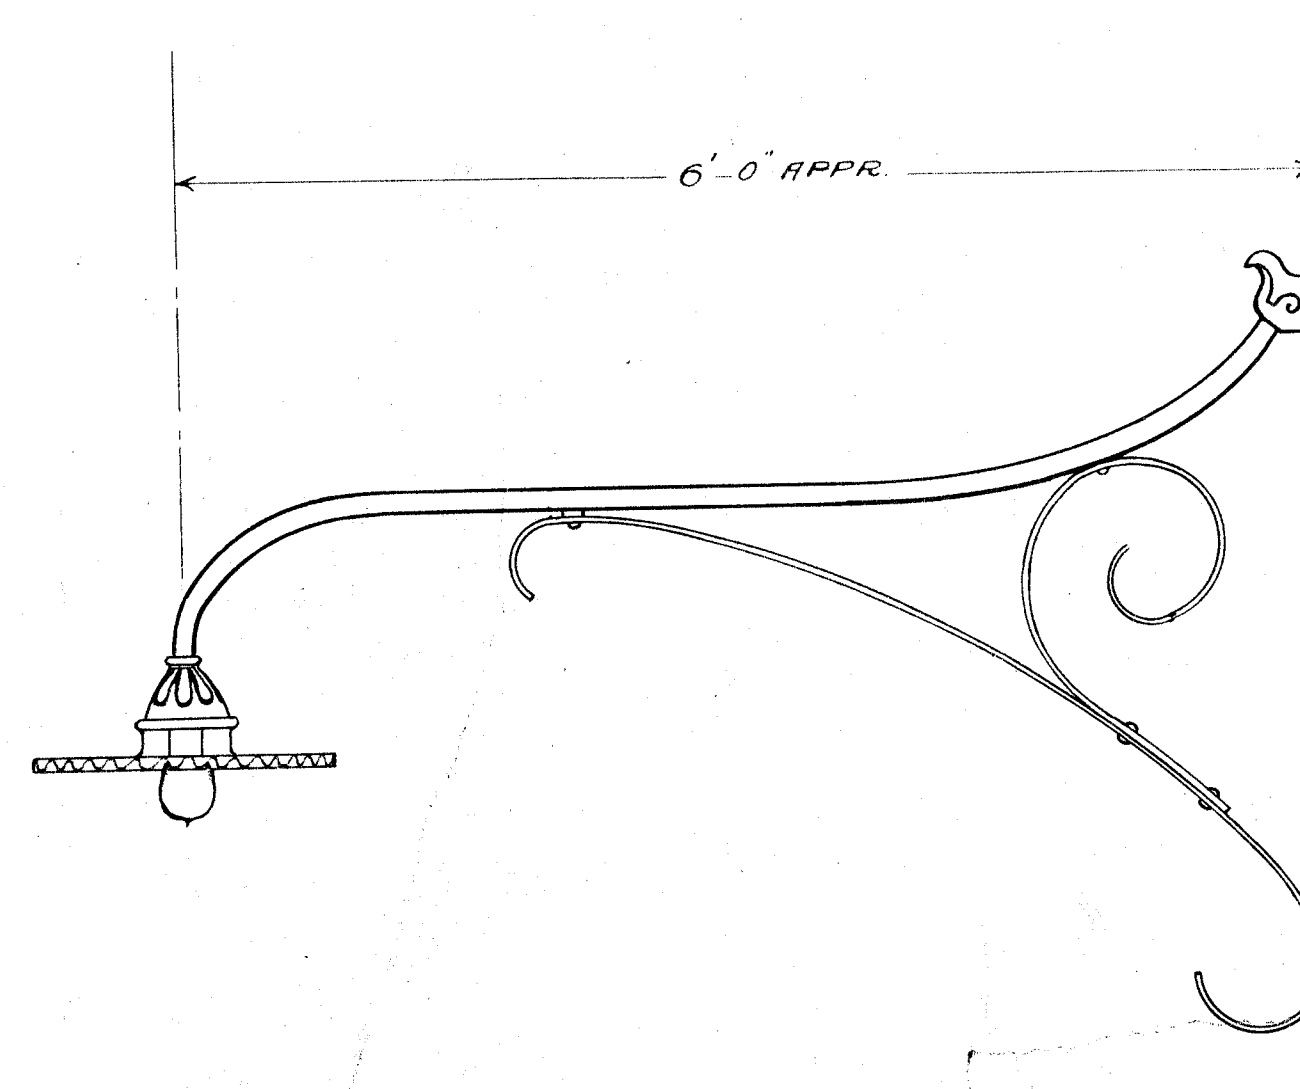

TYPICAL BRACKETS USED AT CORNERS

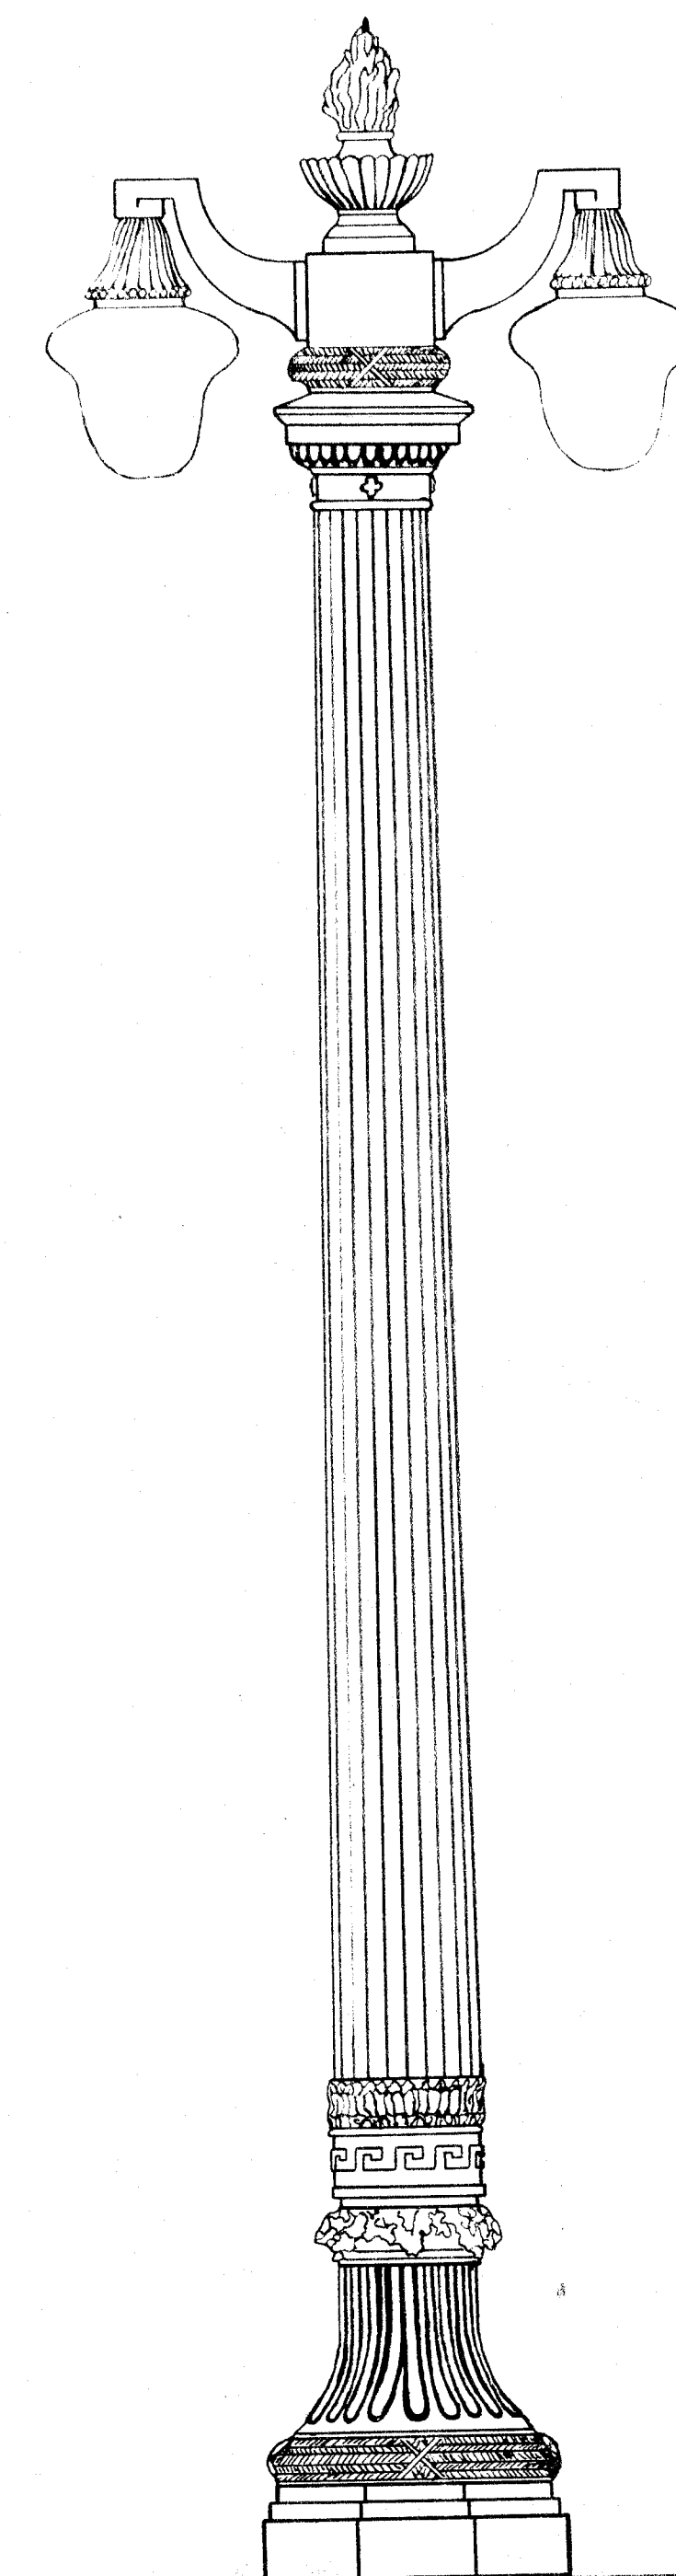

TYPICAL ORNAMENTAL LIGHTING STANDARD

CITY OF MASSILLON
STREET LIGHTING SYSTEM
ORNAMENTAL STANDARDS
AND
RESIDENTIAL STREET LIGHTING FIXTURES
SCALE 1"=1'-0" JULY 30, '15 NUMBER 749

FILE No M 53
ACC. No 20