
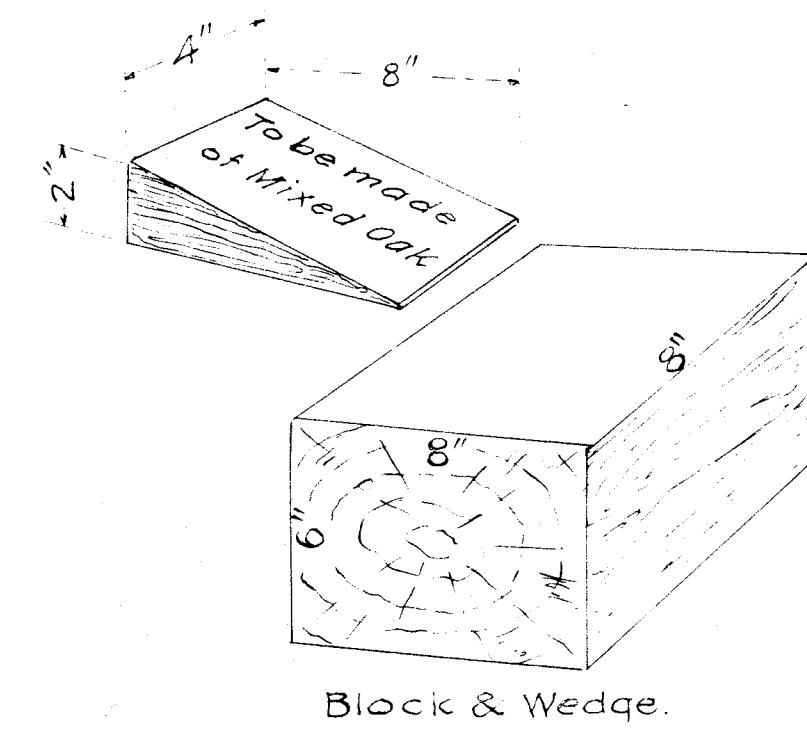
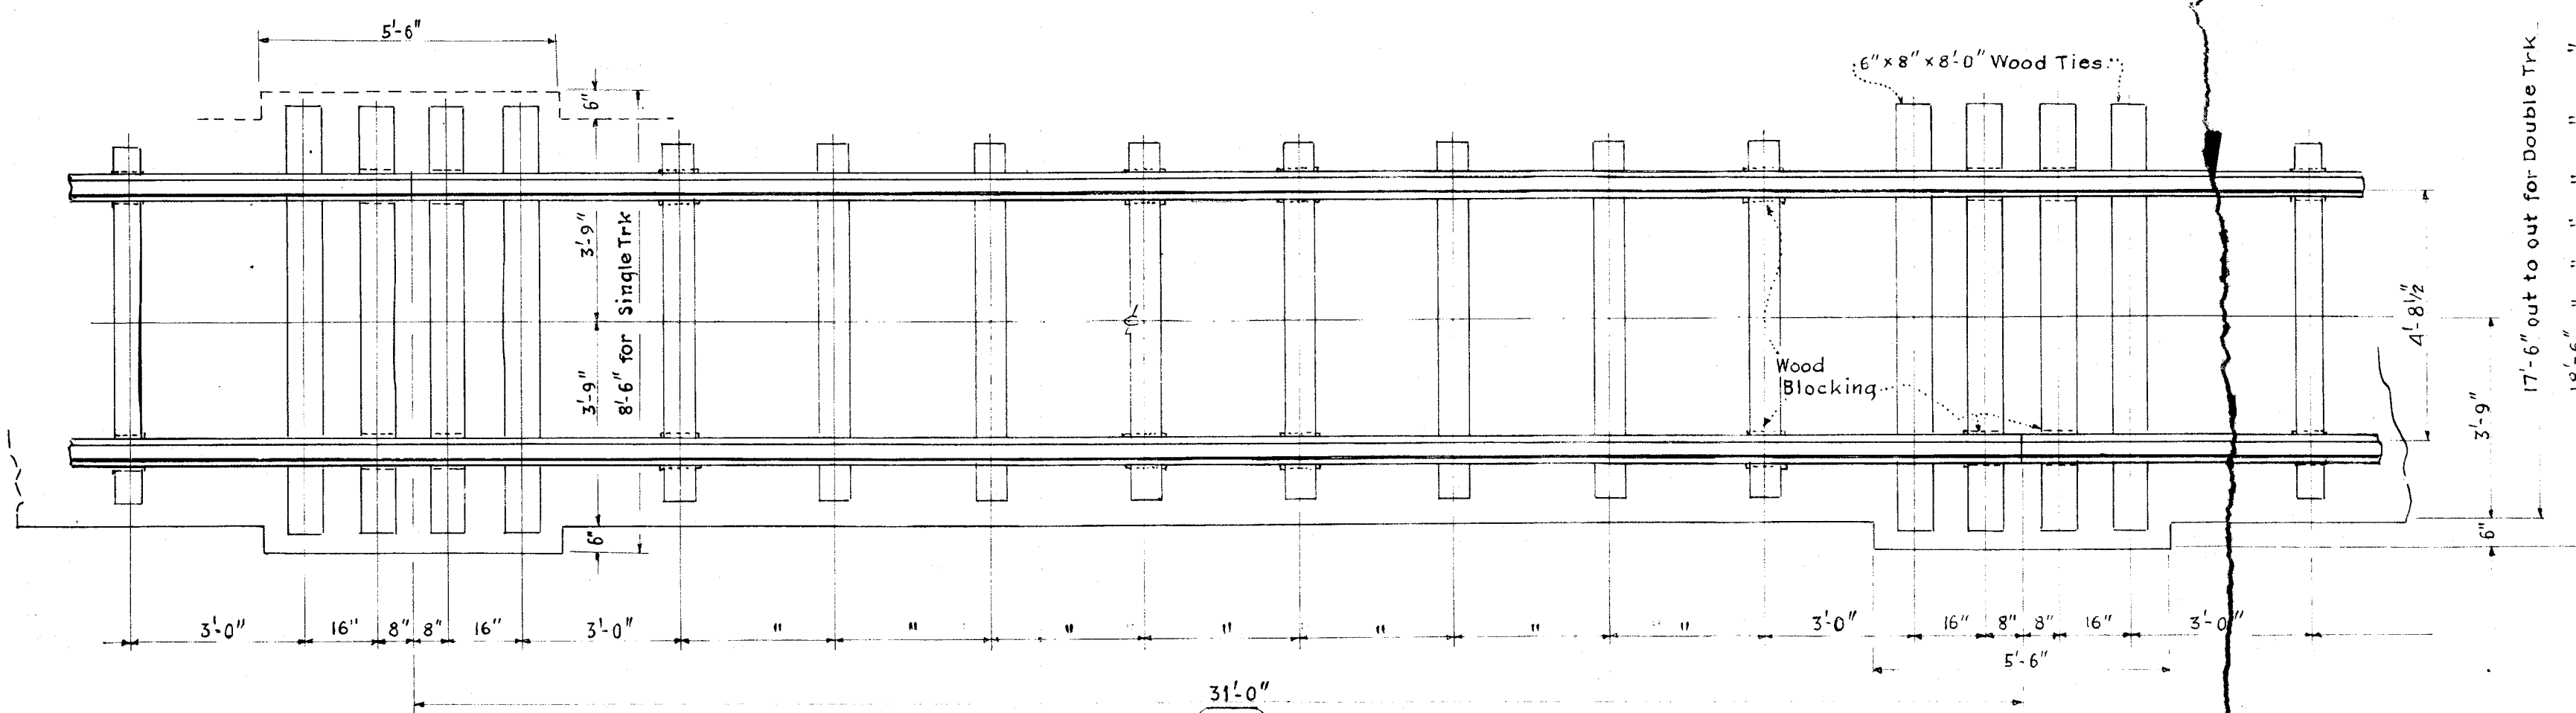
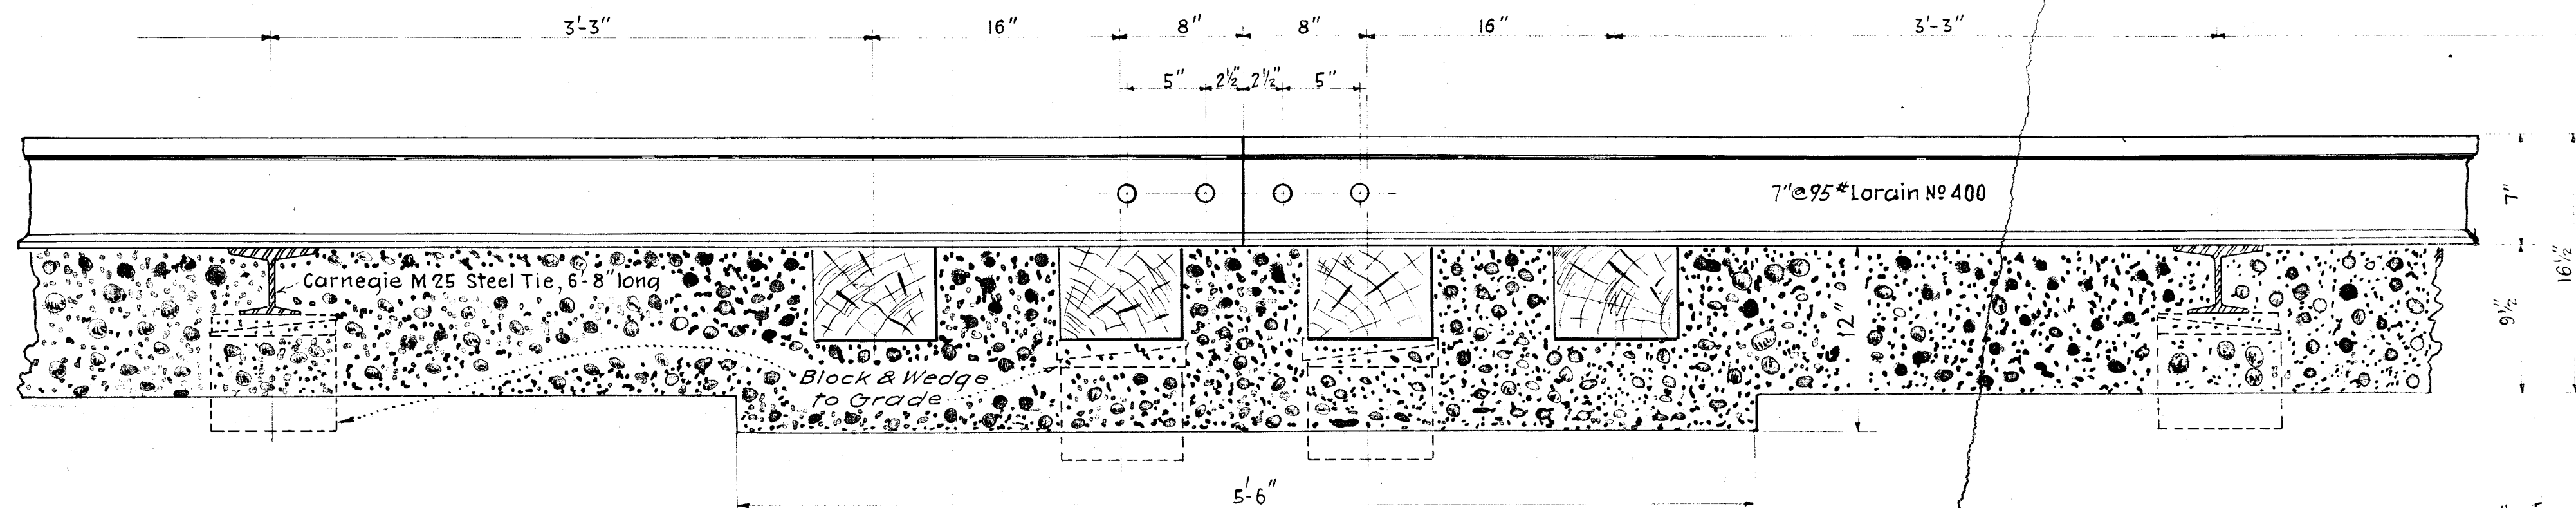


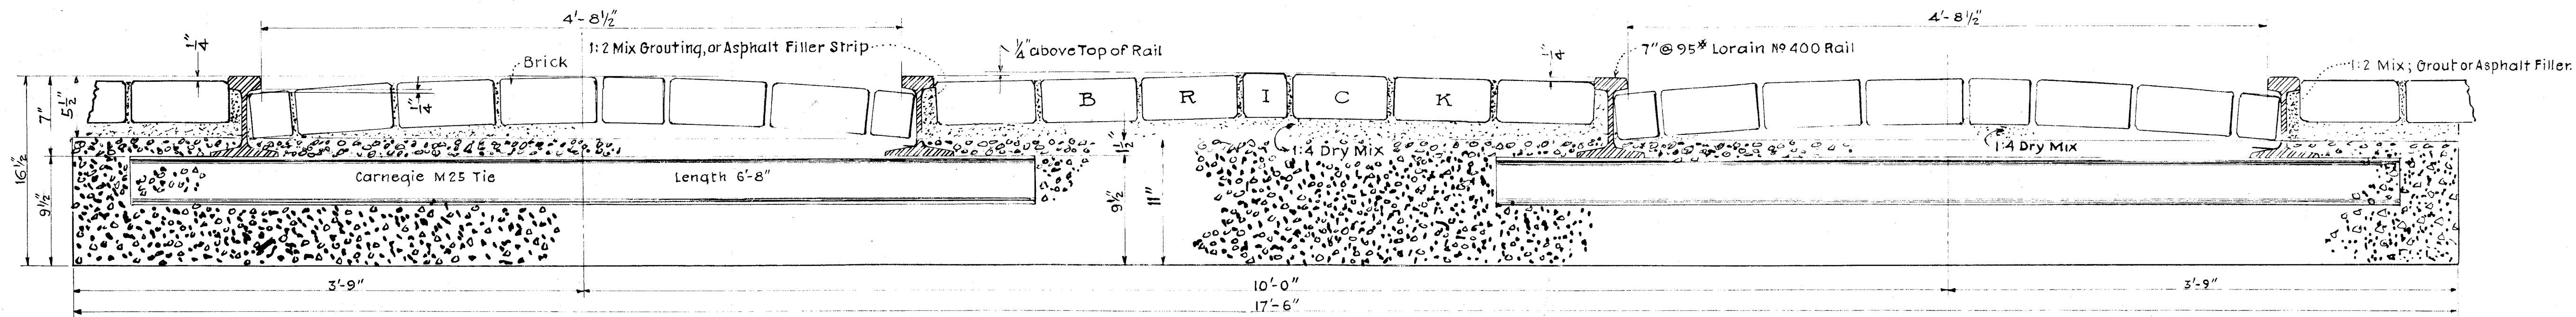

Note: Not to Scale; Revised to show 3'-0" spa. for Steel Ties.

FILE NO M-62
ACC NO 213

THE NORTHERN OHIO TRACTION & LIGHT COMPANY, AKRON, OHIO.	
Standard Track Paving for 7"-95# No 400 Lorain Rail, Wood Joint Ties, Carnegie M25 Steel Intermid. Ties; Brick Paving with-out Nose Blocks.	
DEPT OF WAYS & STRUCT'RS.	
DRAWN BY: JHG	DATE: AUG 26 1922
APPROVED: SCALE: 3/8" & 1 1/2" = 1'	NO 9-1-03F