

BM-158.85' in light pole W. side Basketball Court


GENERAL NOTES:

- 1.) Building, Plumbing, Sewer & Electrical (if elected) Permits are required but will be issued at no fee by the City of Massillon.
- 2.) Specifications for back fill, all utility trenches, are the same as S-1.04, Const. Spec's Sect. S-1, Sewers (outside of Building)
- 3.) The City Engineer's office will locate the four corners of Building with vertical control.
- 4.) Light fixtures, MS Philben, 66-10VT. Single wall units. (3 units)
Same number required for both Plan A or B.
- 5.) Windows: Coco A 451, fixed type or approved equal, w/ 1/4" Translucent Acrylite Glazing in standard Aluminum frame.

CITY OF MASSILLON, OHIO
PARK REST ROOMS

@ PHILLIPS RD. E SIPPO BLVD. N.E.

PREPARED BY MASSILLON CITY ENGINEER'S OFFICE
MARCH 1968, R.F. WAGONER CITY ENG.

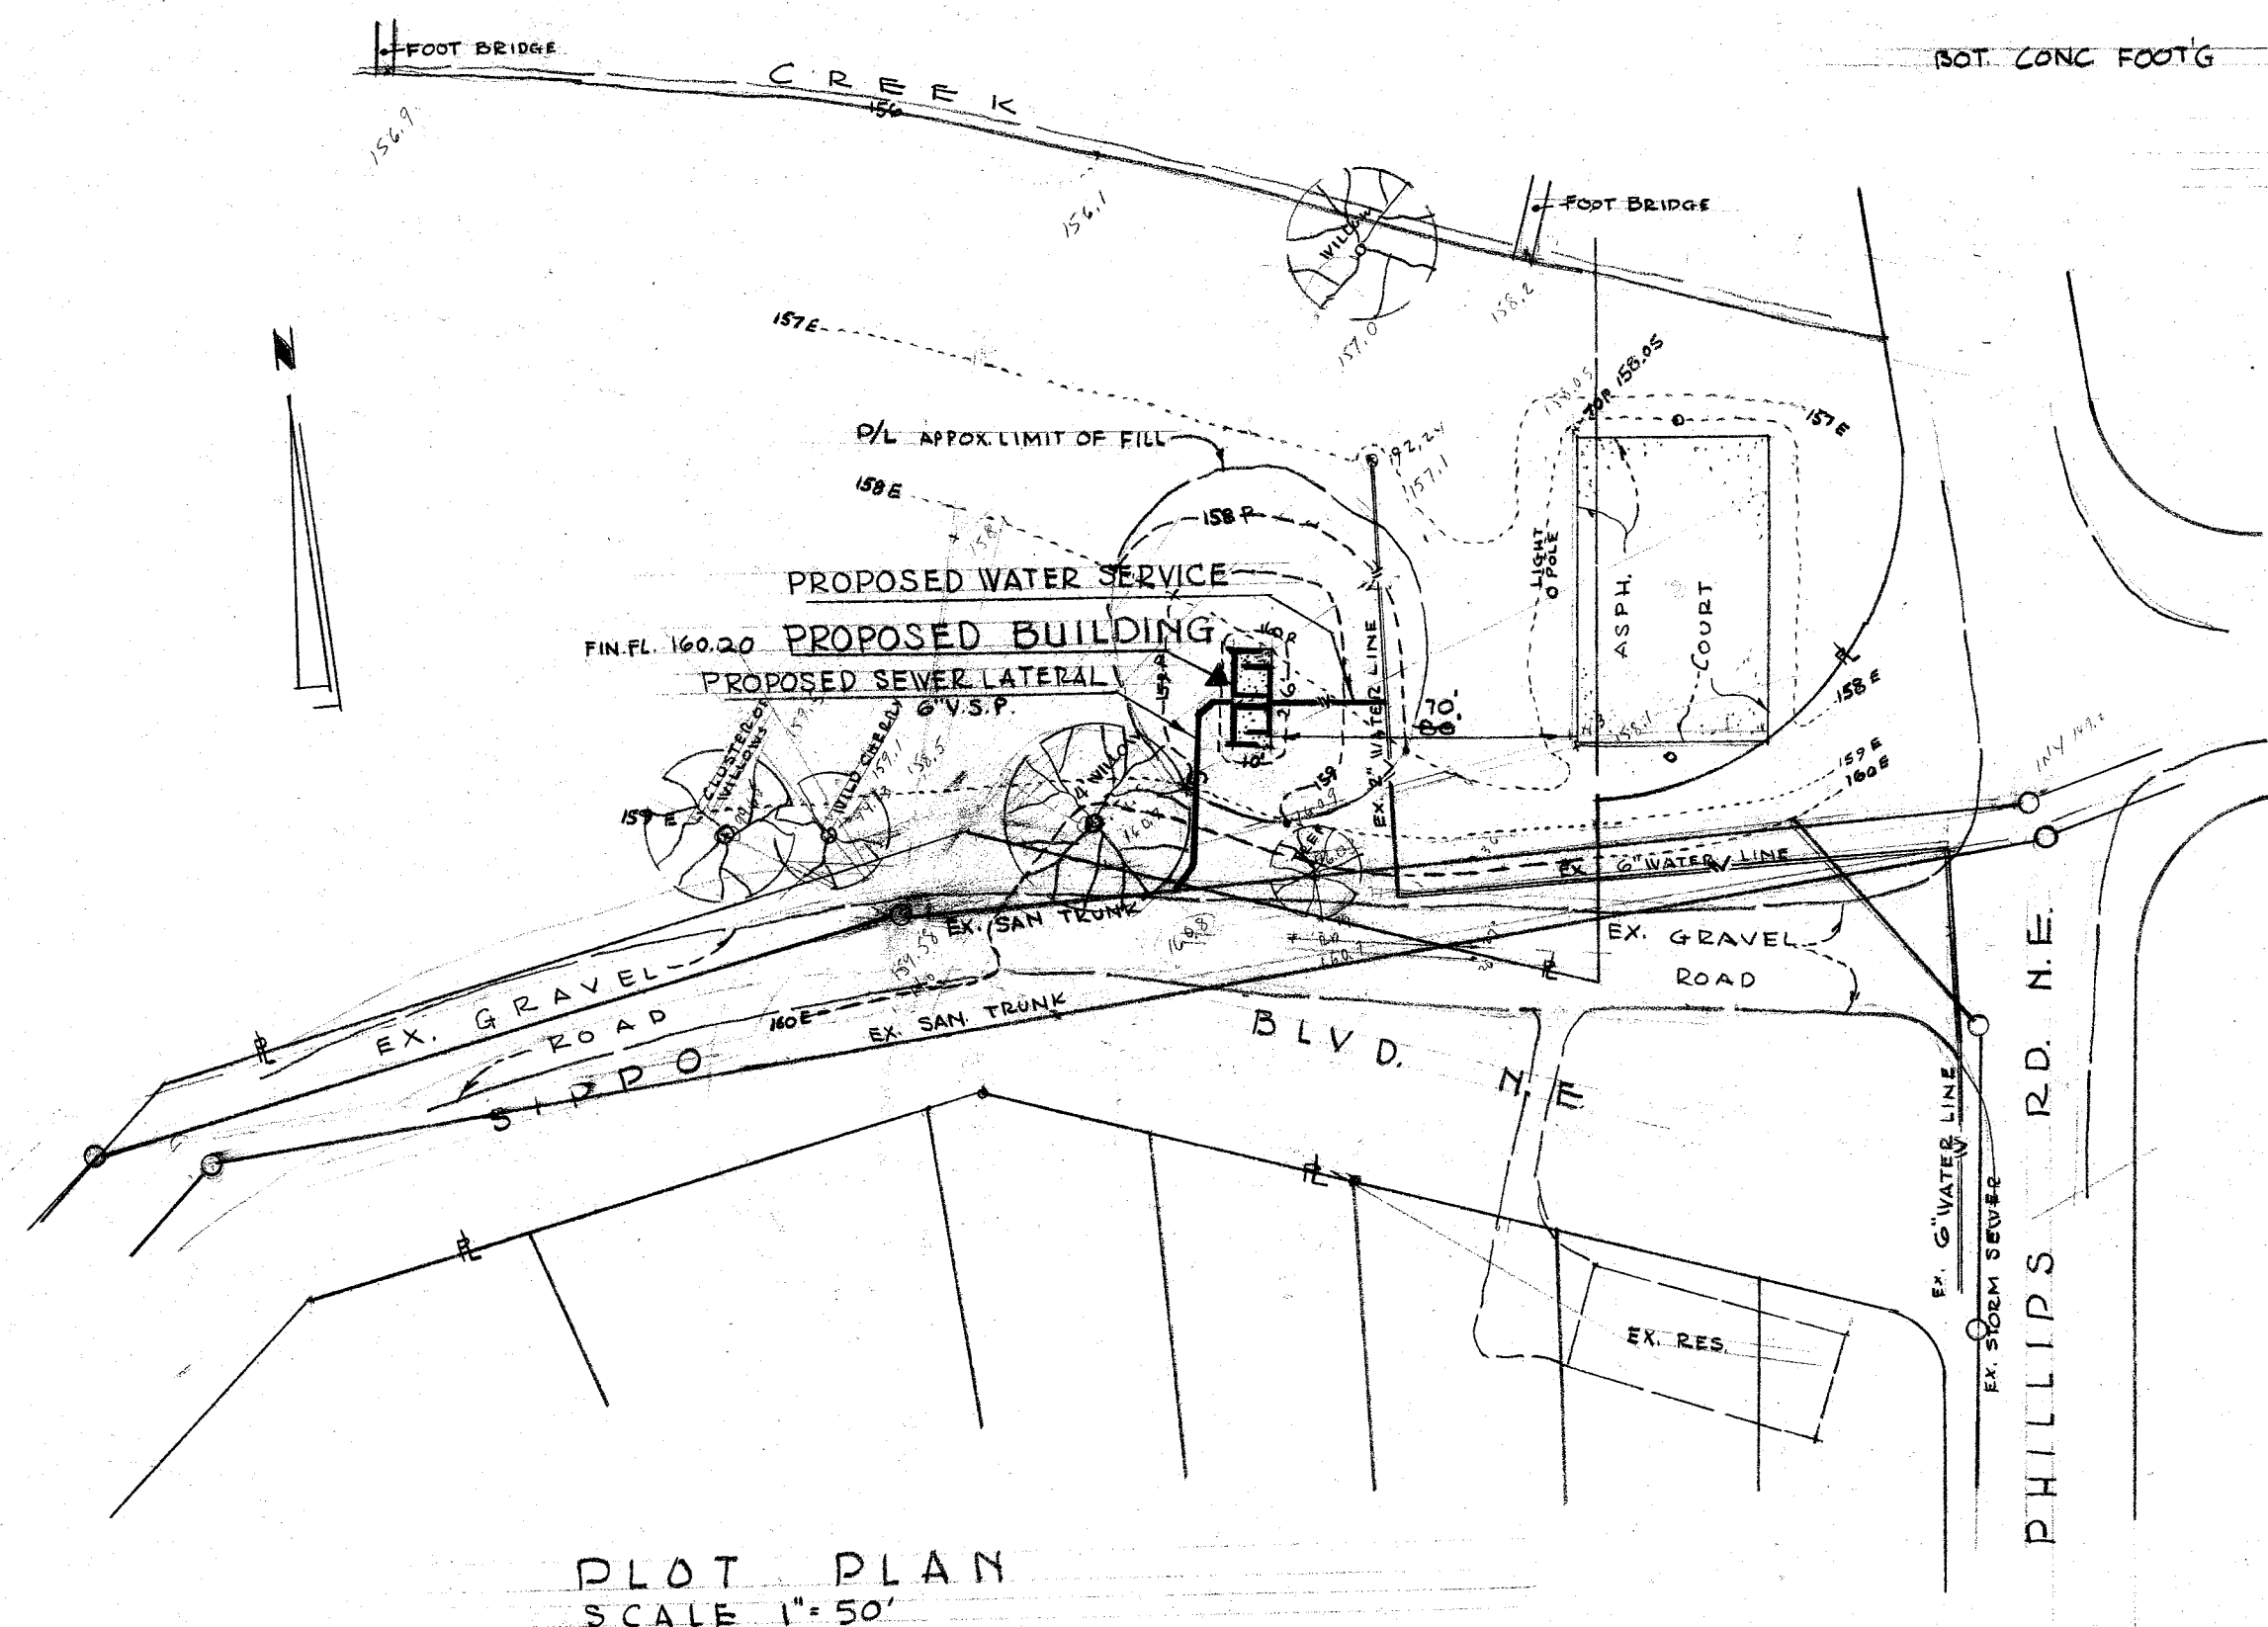

170. C. 7. Full.
24 Tow. 1800000

