
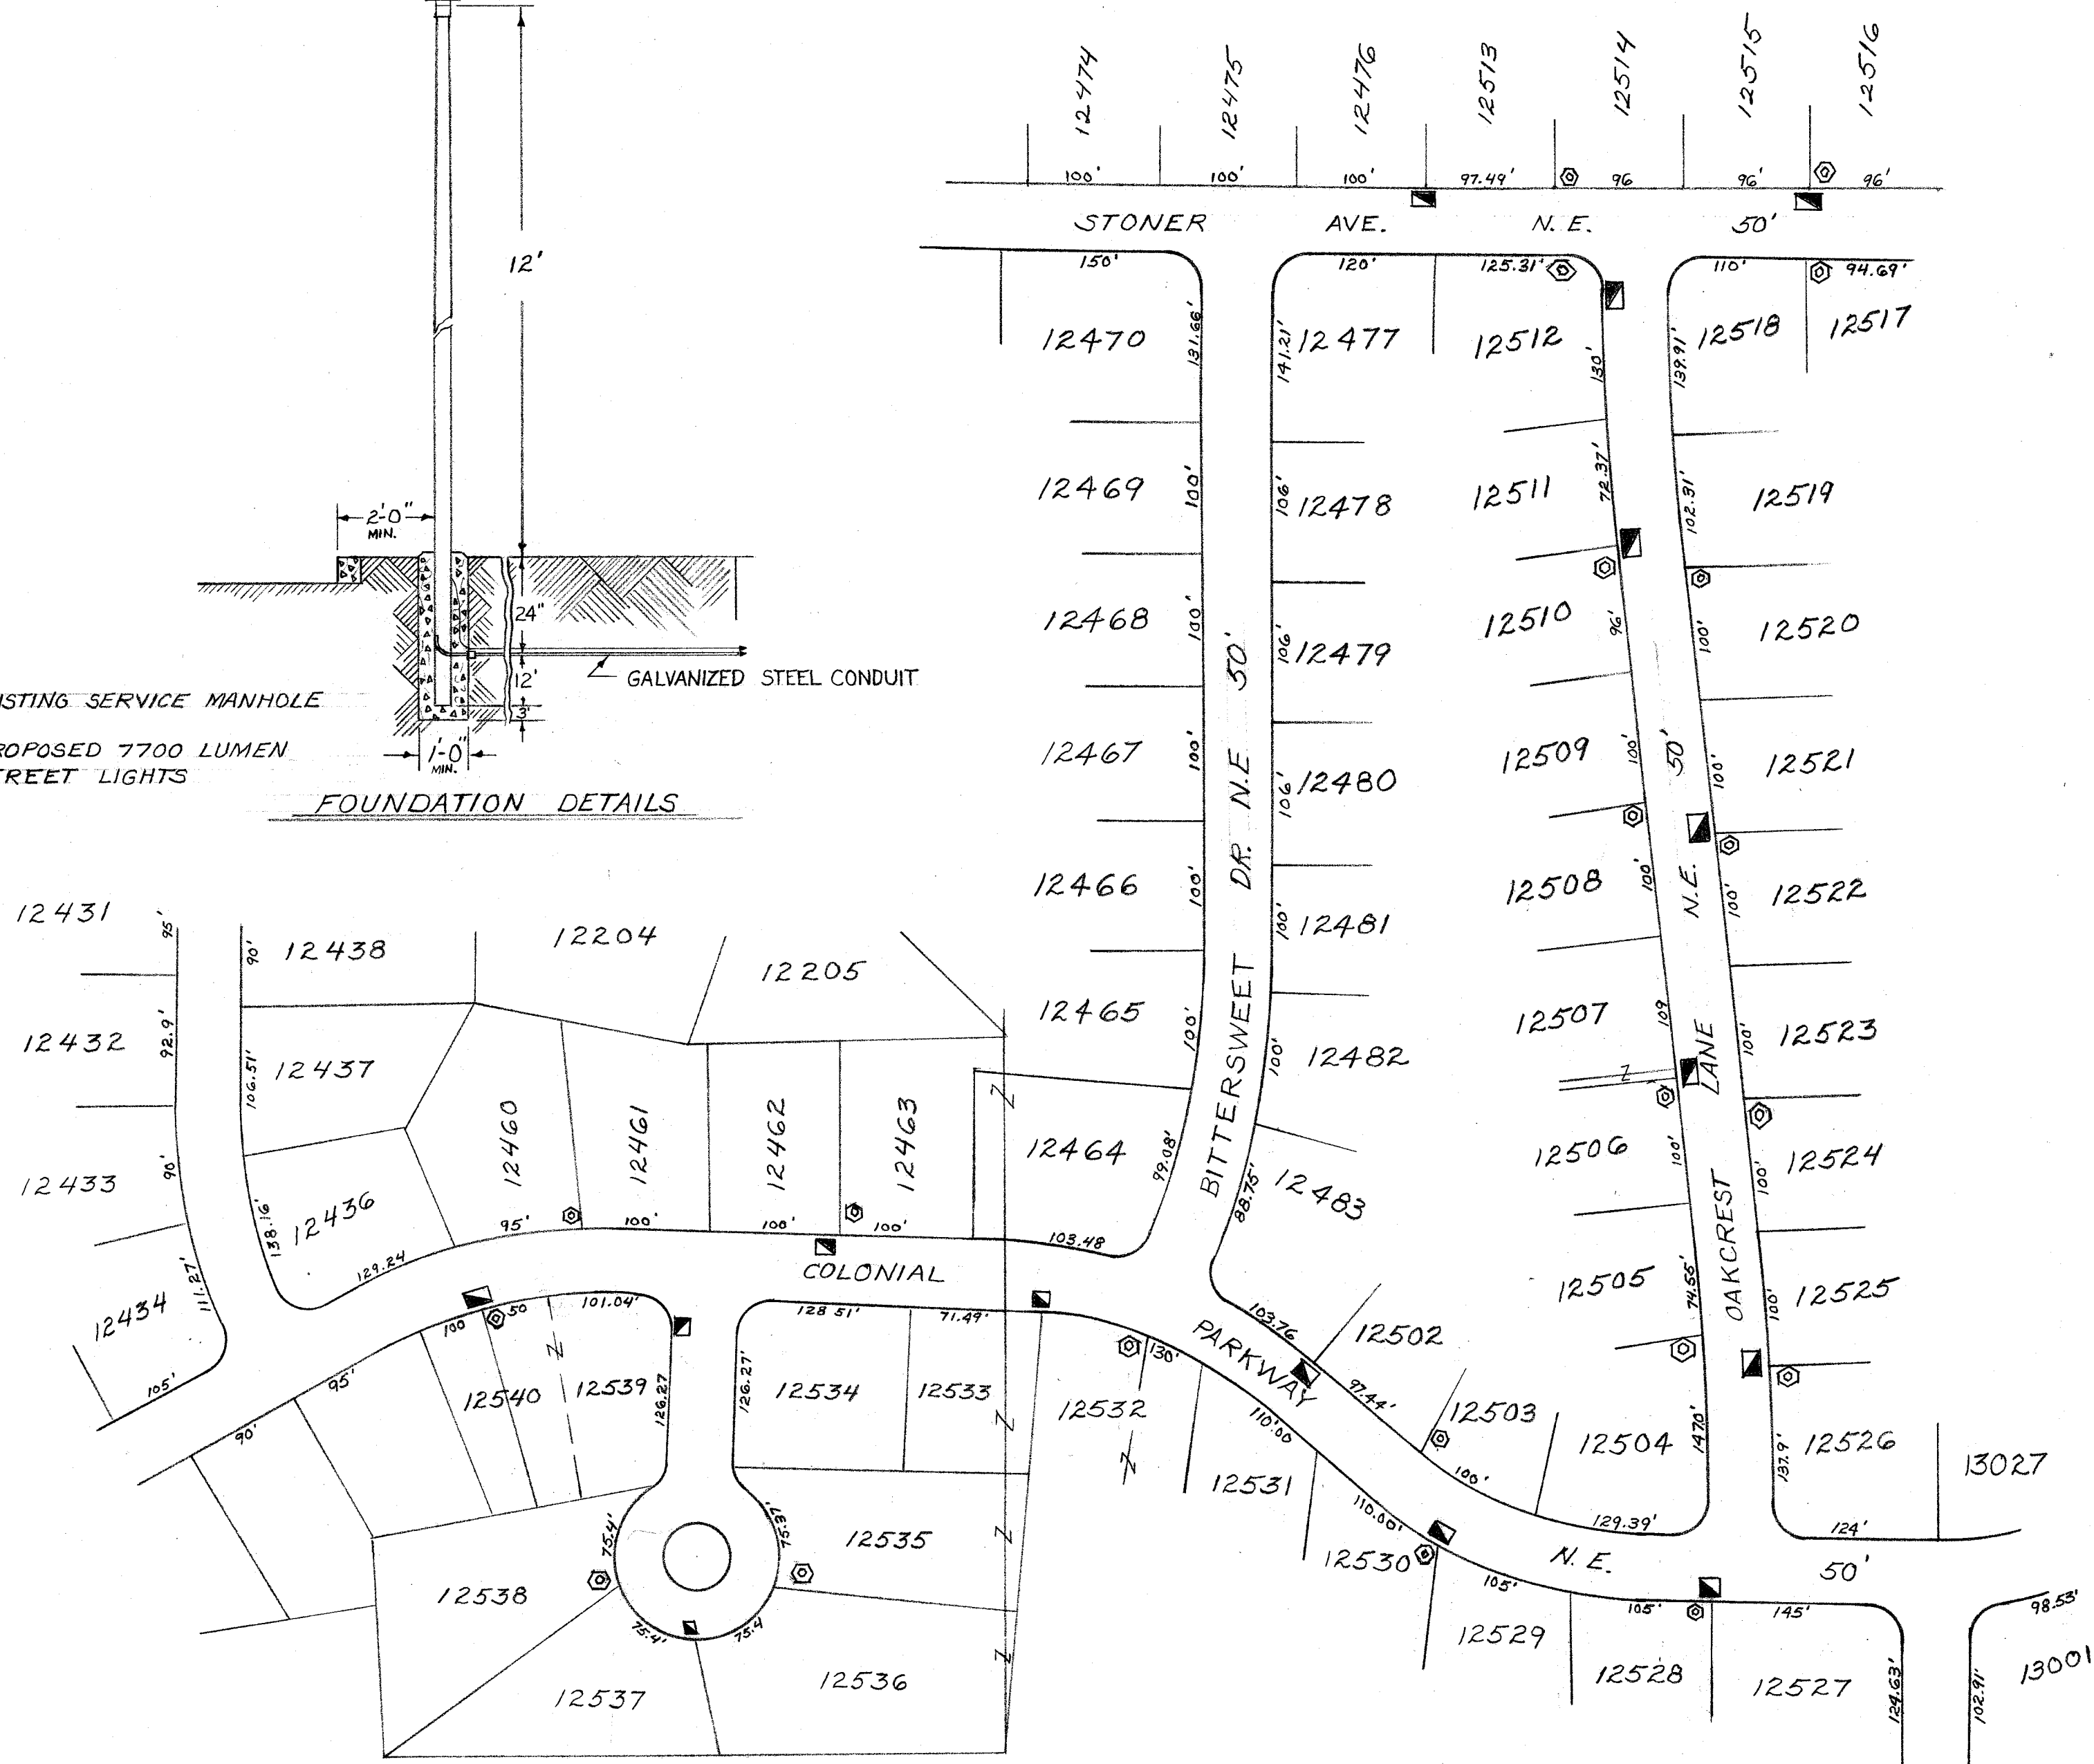


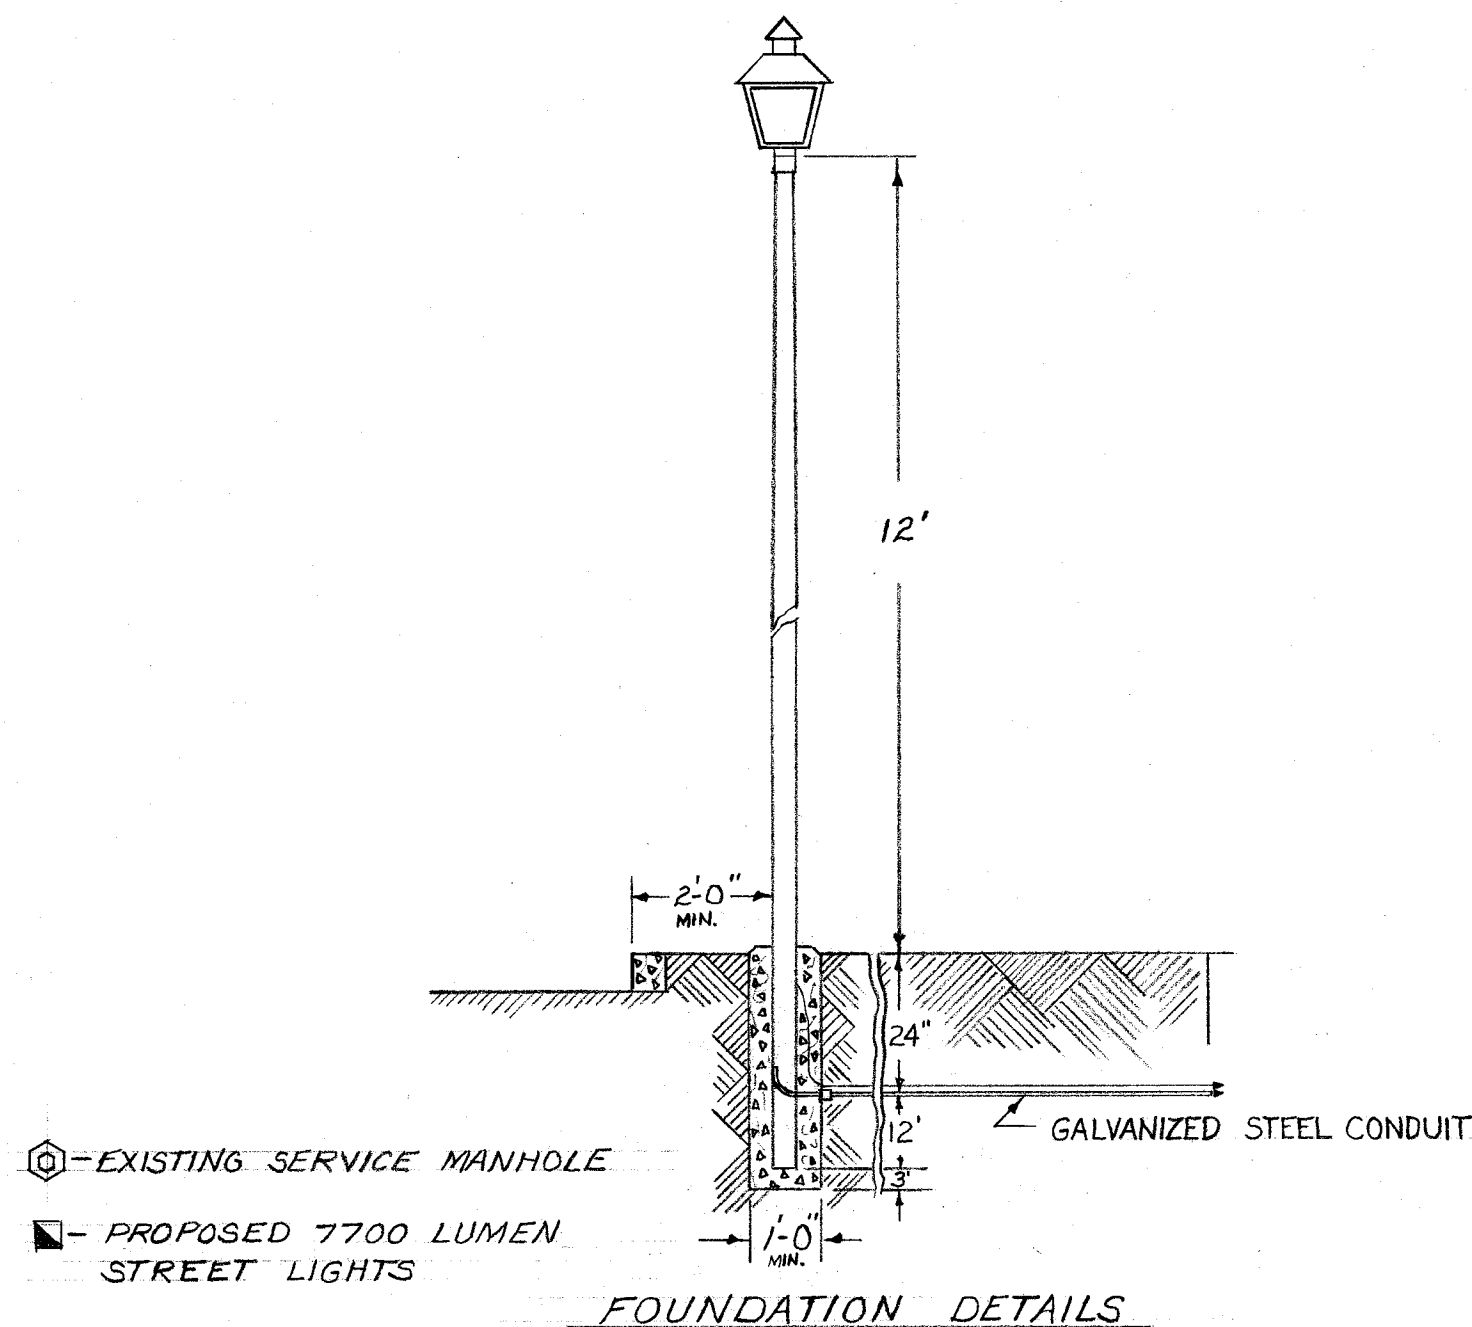

CITY OF MASSILLON	
PROPOSED STREET LIGHTING COLONIAL HILLS	
DR. BY RONNIE MCPHERSON	
CITY ENG-ROBERT WAGONER	SCALE 1"=100 FT.
DATE 2/17/69	
M-652 - ACC. NO. 2539	