



MASSILLON PARK IMPROVEMENTS

PROPOSED TENNIS COURTS

MARK ROSS.....MAYOR
BLASE SPARMA.....SAFETY SERVICE DIR.
ROBERT WAGONER....CITY ENGINEER

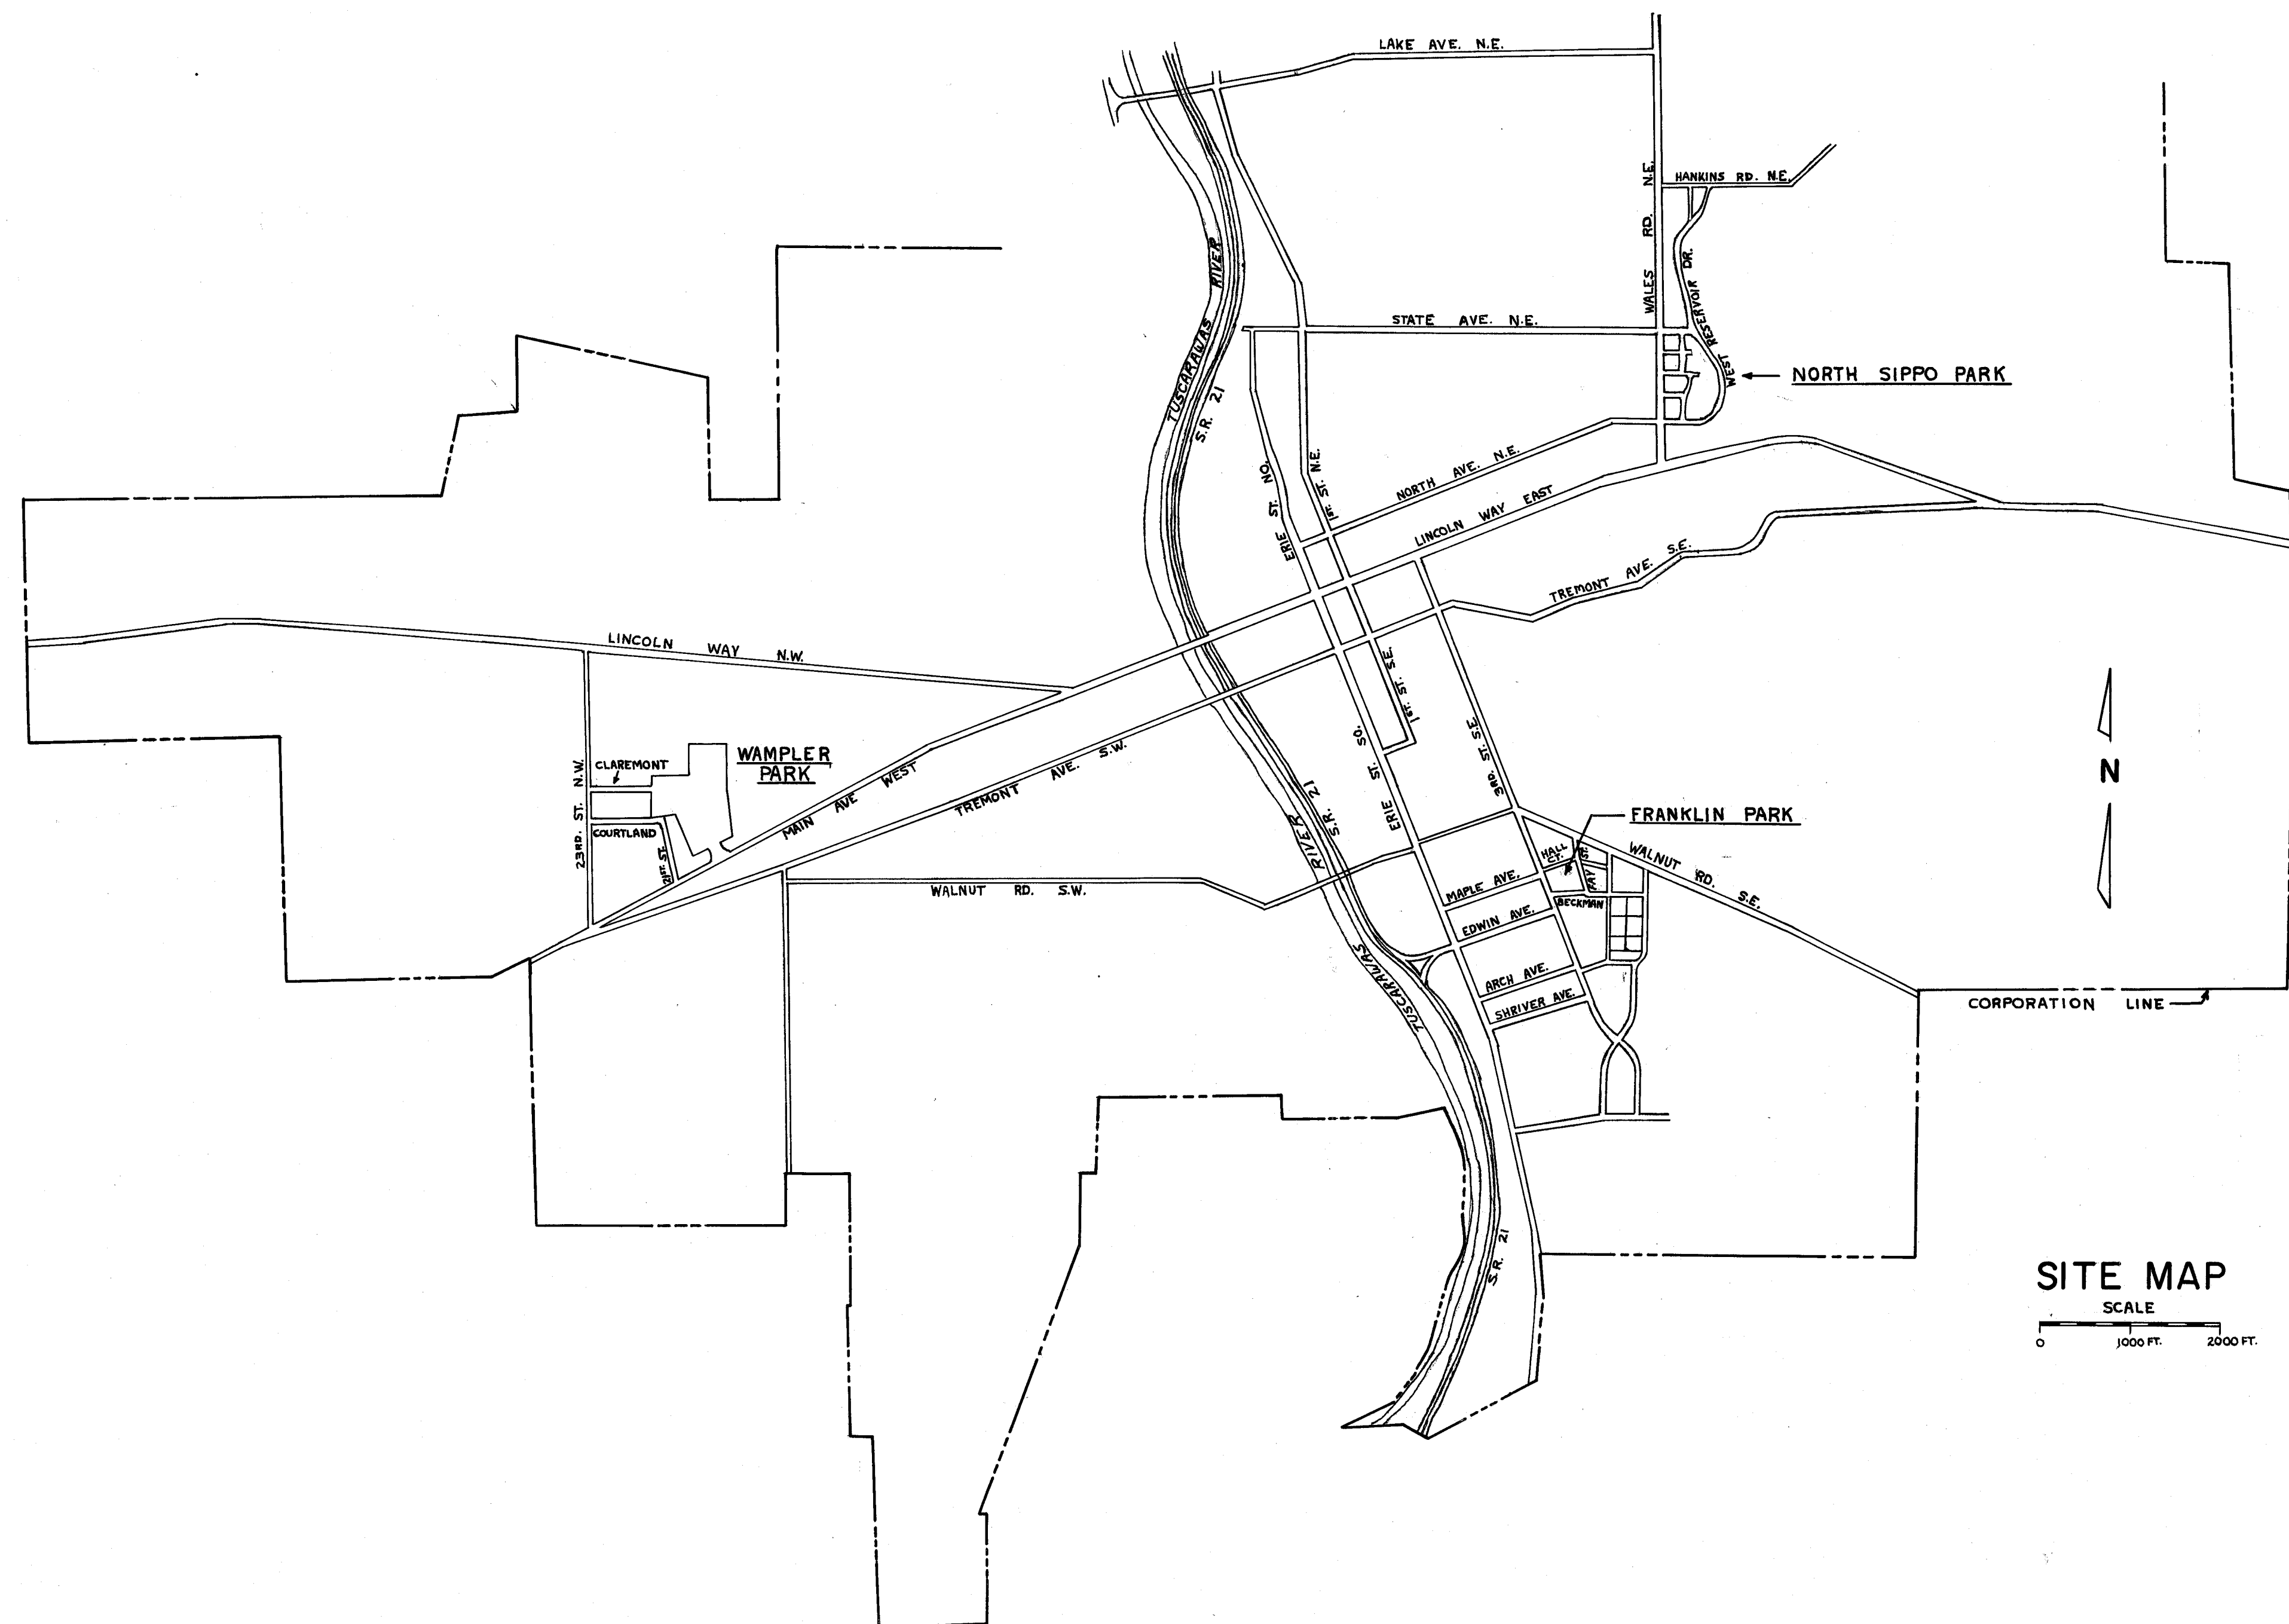


SITE MAP
SCALE
0 1000 FT. 2000 FT.

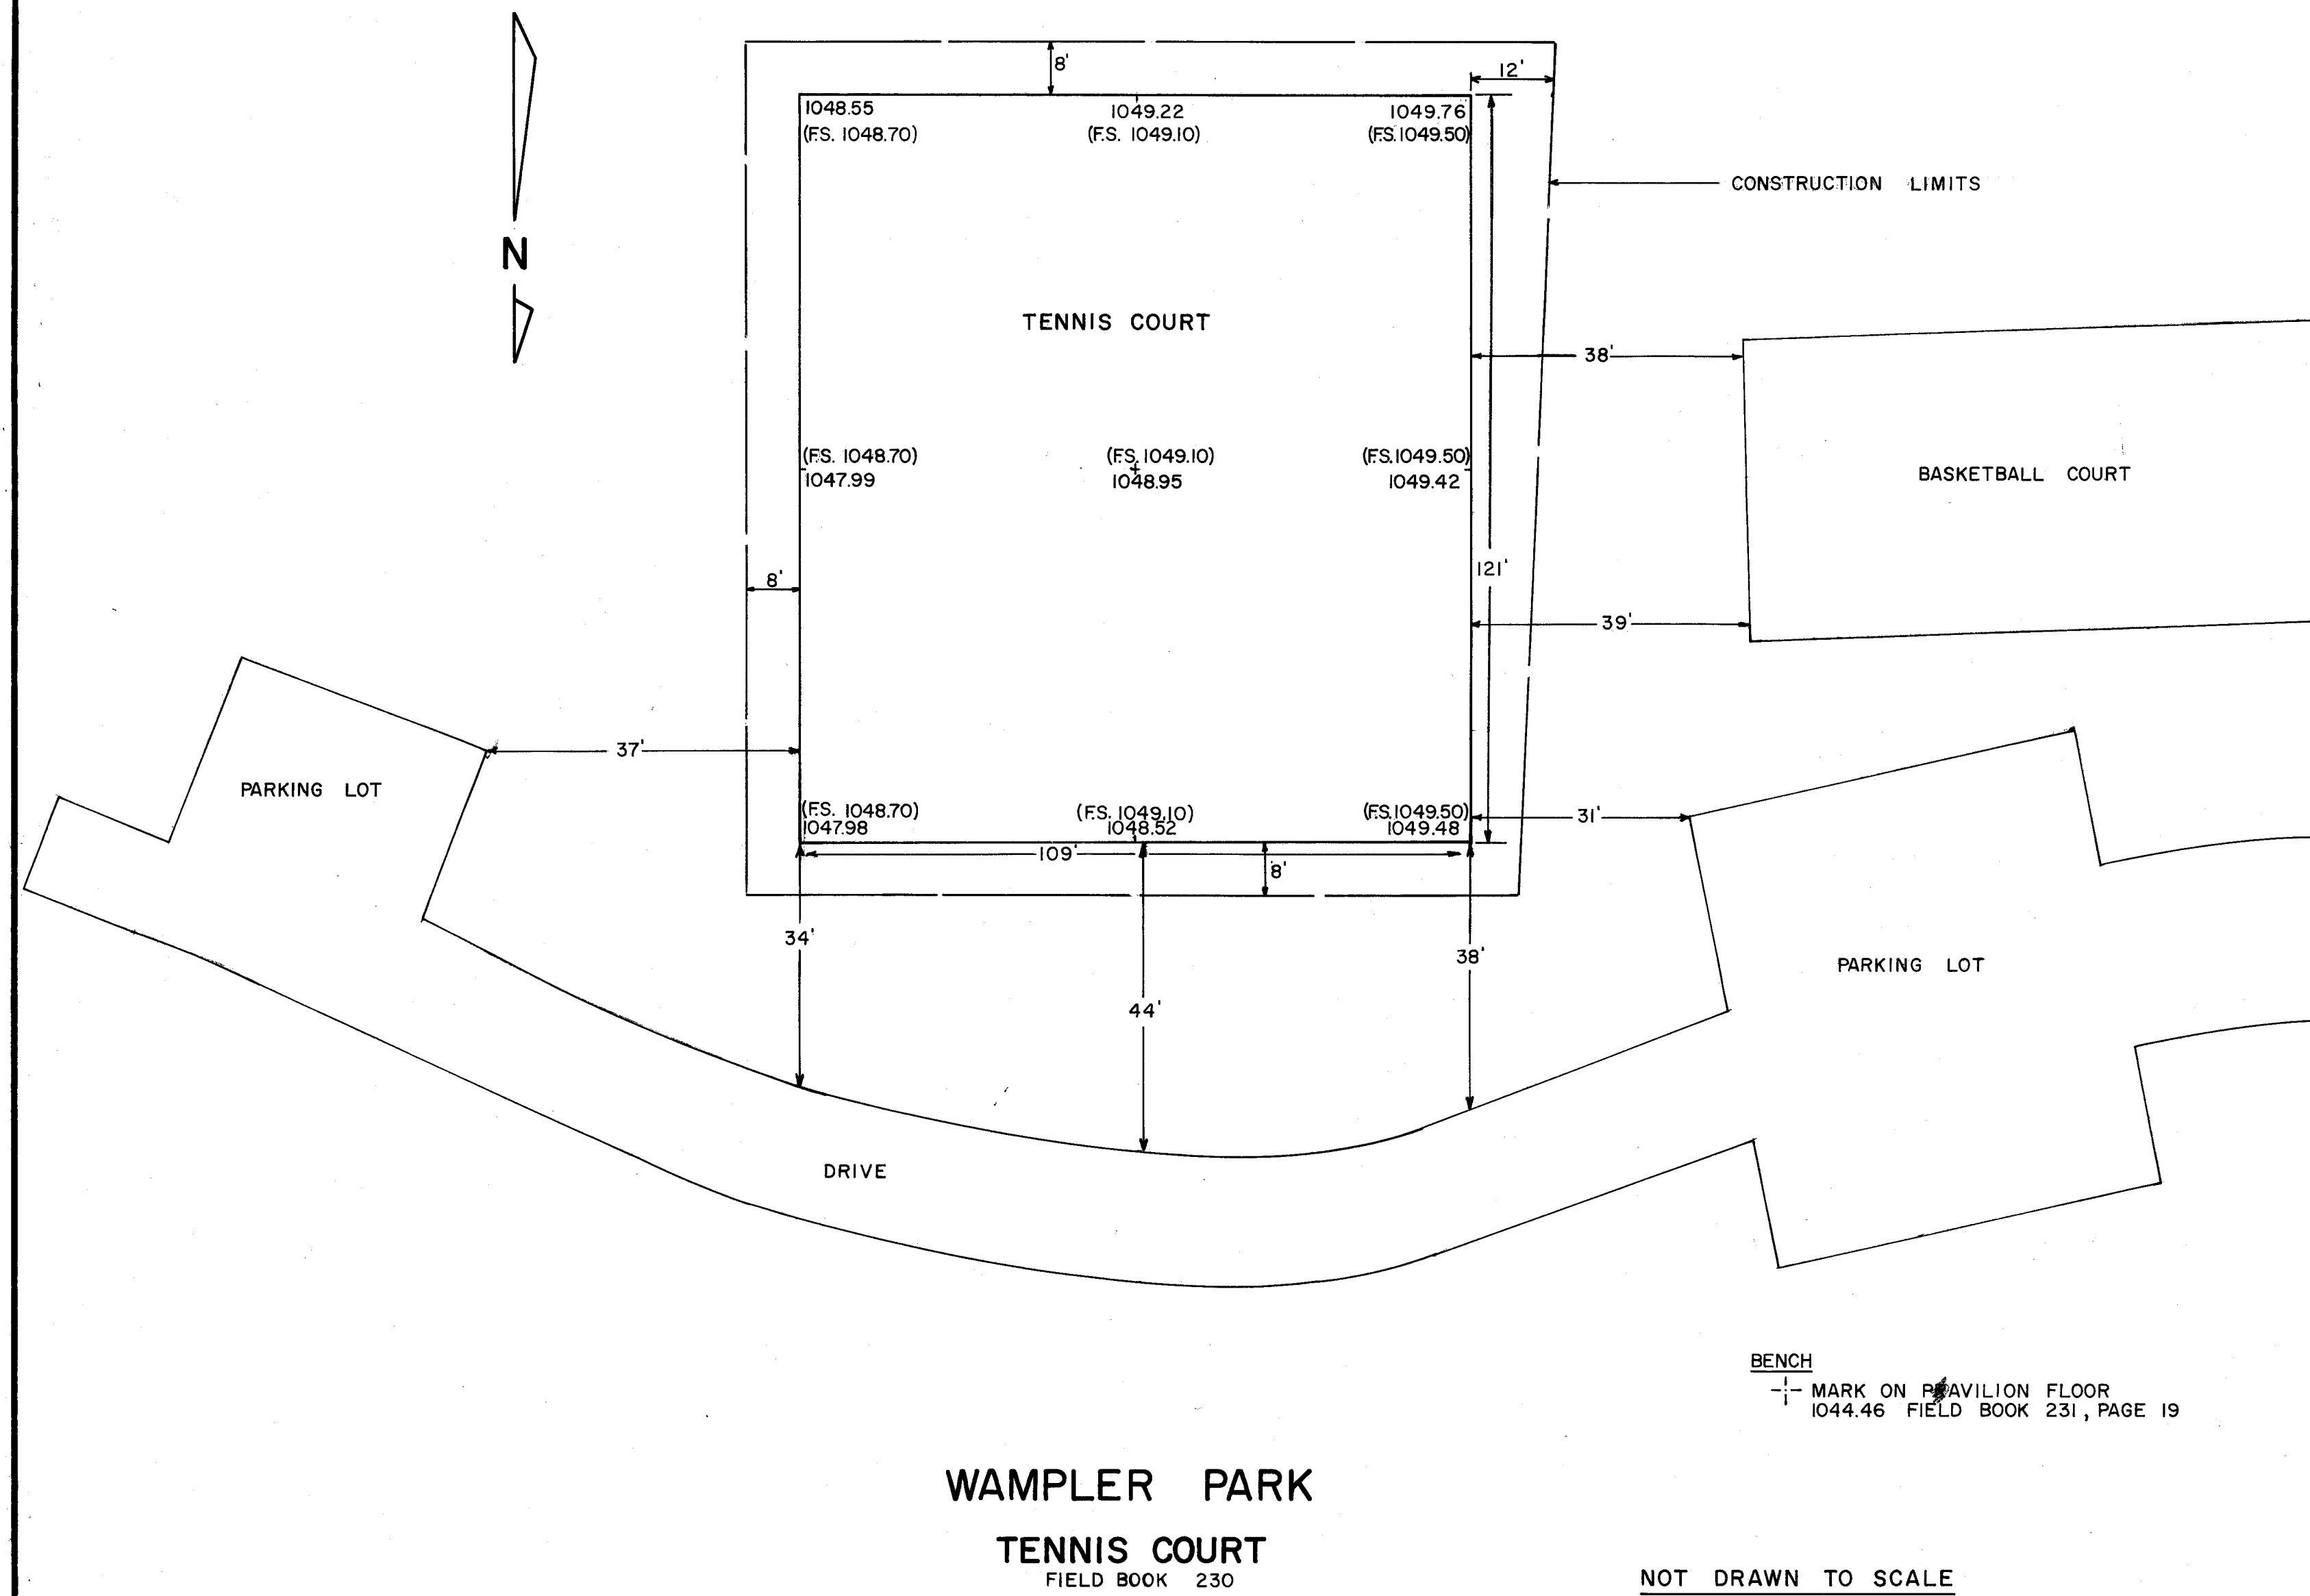

FS. = FINISHED SURFACE

ALONG THE NORTH & SOUTH SIDES OF THE
TENNIS COURT CONTRACTOR IS TO GRADE
A SWALE TO DIVERT WATER FROM THE TEN-
NIS COURT. THIS IS TO BE DONE PER
ENGINEER'S ORDERS.

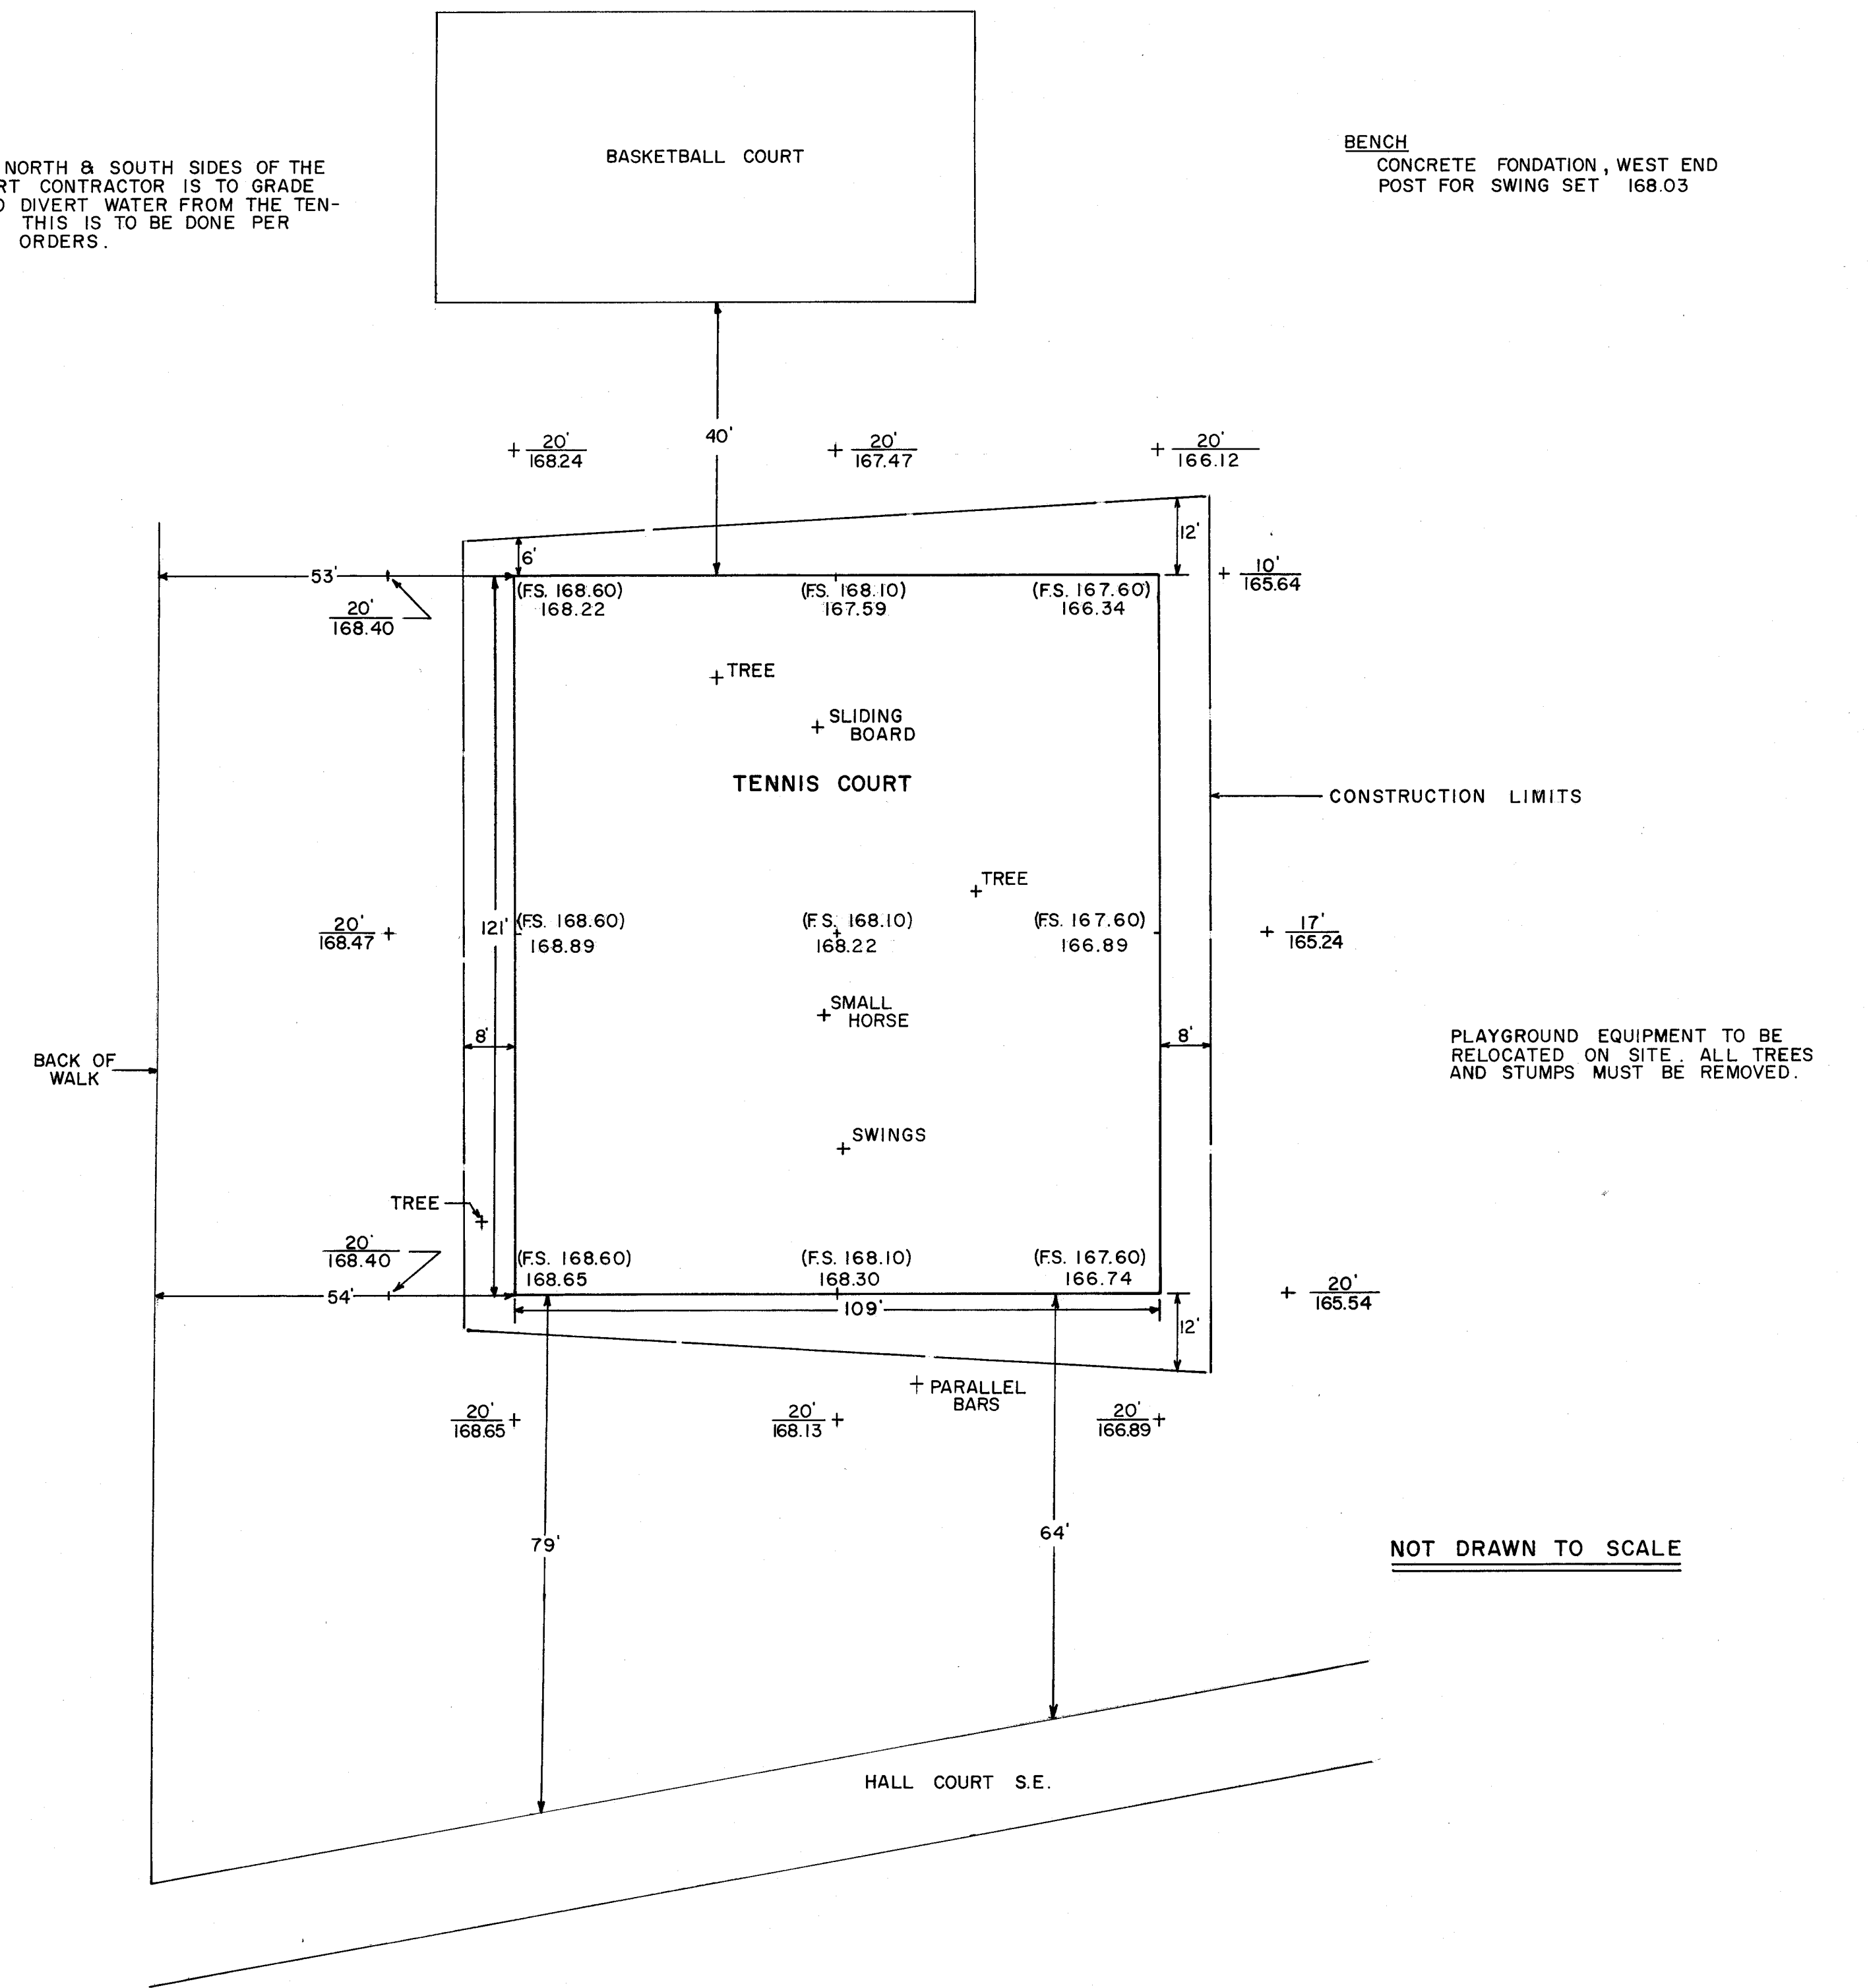


FS. = FINISHED SURFACE

FRANKLIN PARK
TENNIS COURT
FIELD BOOK 230 & 232


CITY OF MASSILLON, OHIO	
FRANKLIN & WAMPLER PARK	
TENNIS COURTS	
DR. BY TERRY RIDGLEY	DEPT. OF PUBLIC SERVICE
CITY ENG. ROBT. WAGONER	ENGINEERING DIVISION
SCALE 1" = 20'	SHEET 1

FILE NO. M-691 ACC. NO. 2664 B

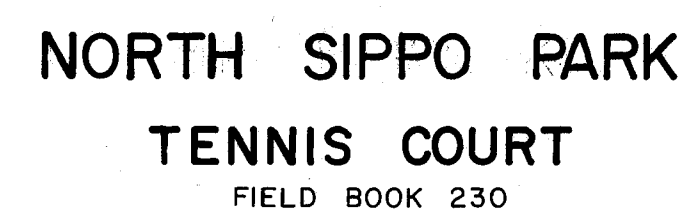

FOR STRIPING THIS COURT
SEE GENERAL DETAILS SHEET

FILE NO. M-691 ACC. NO. 2664 C

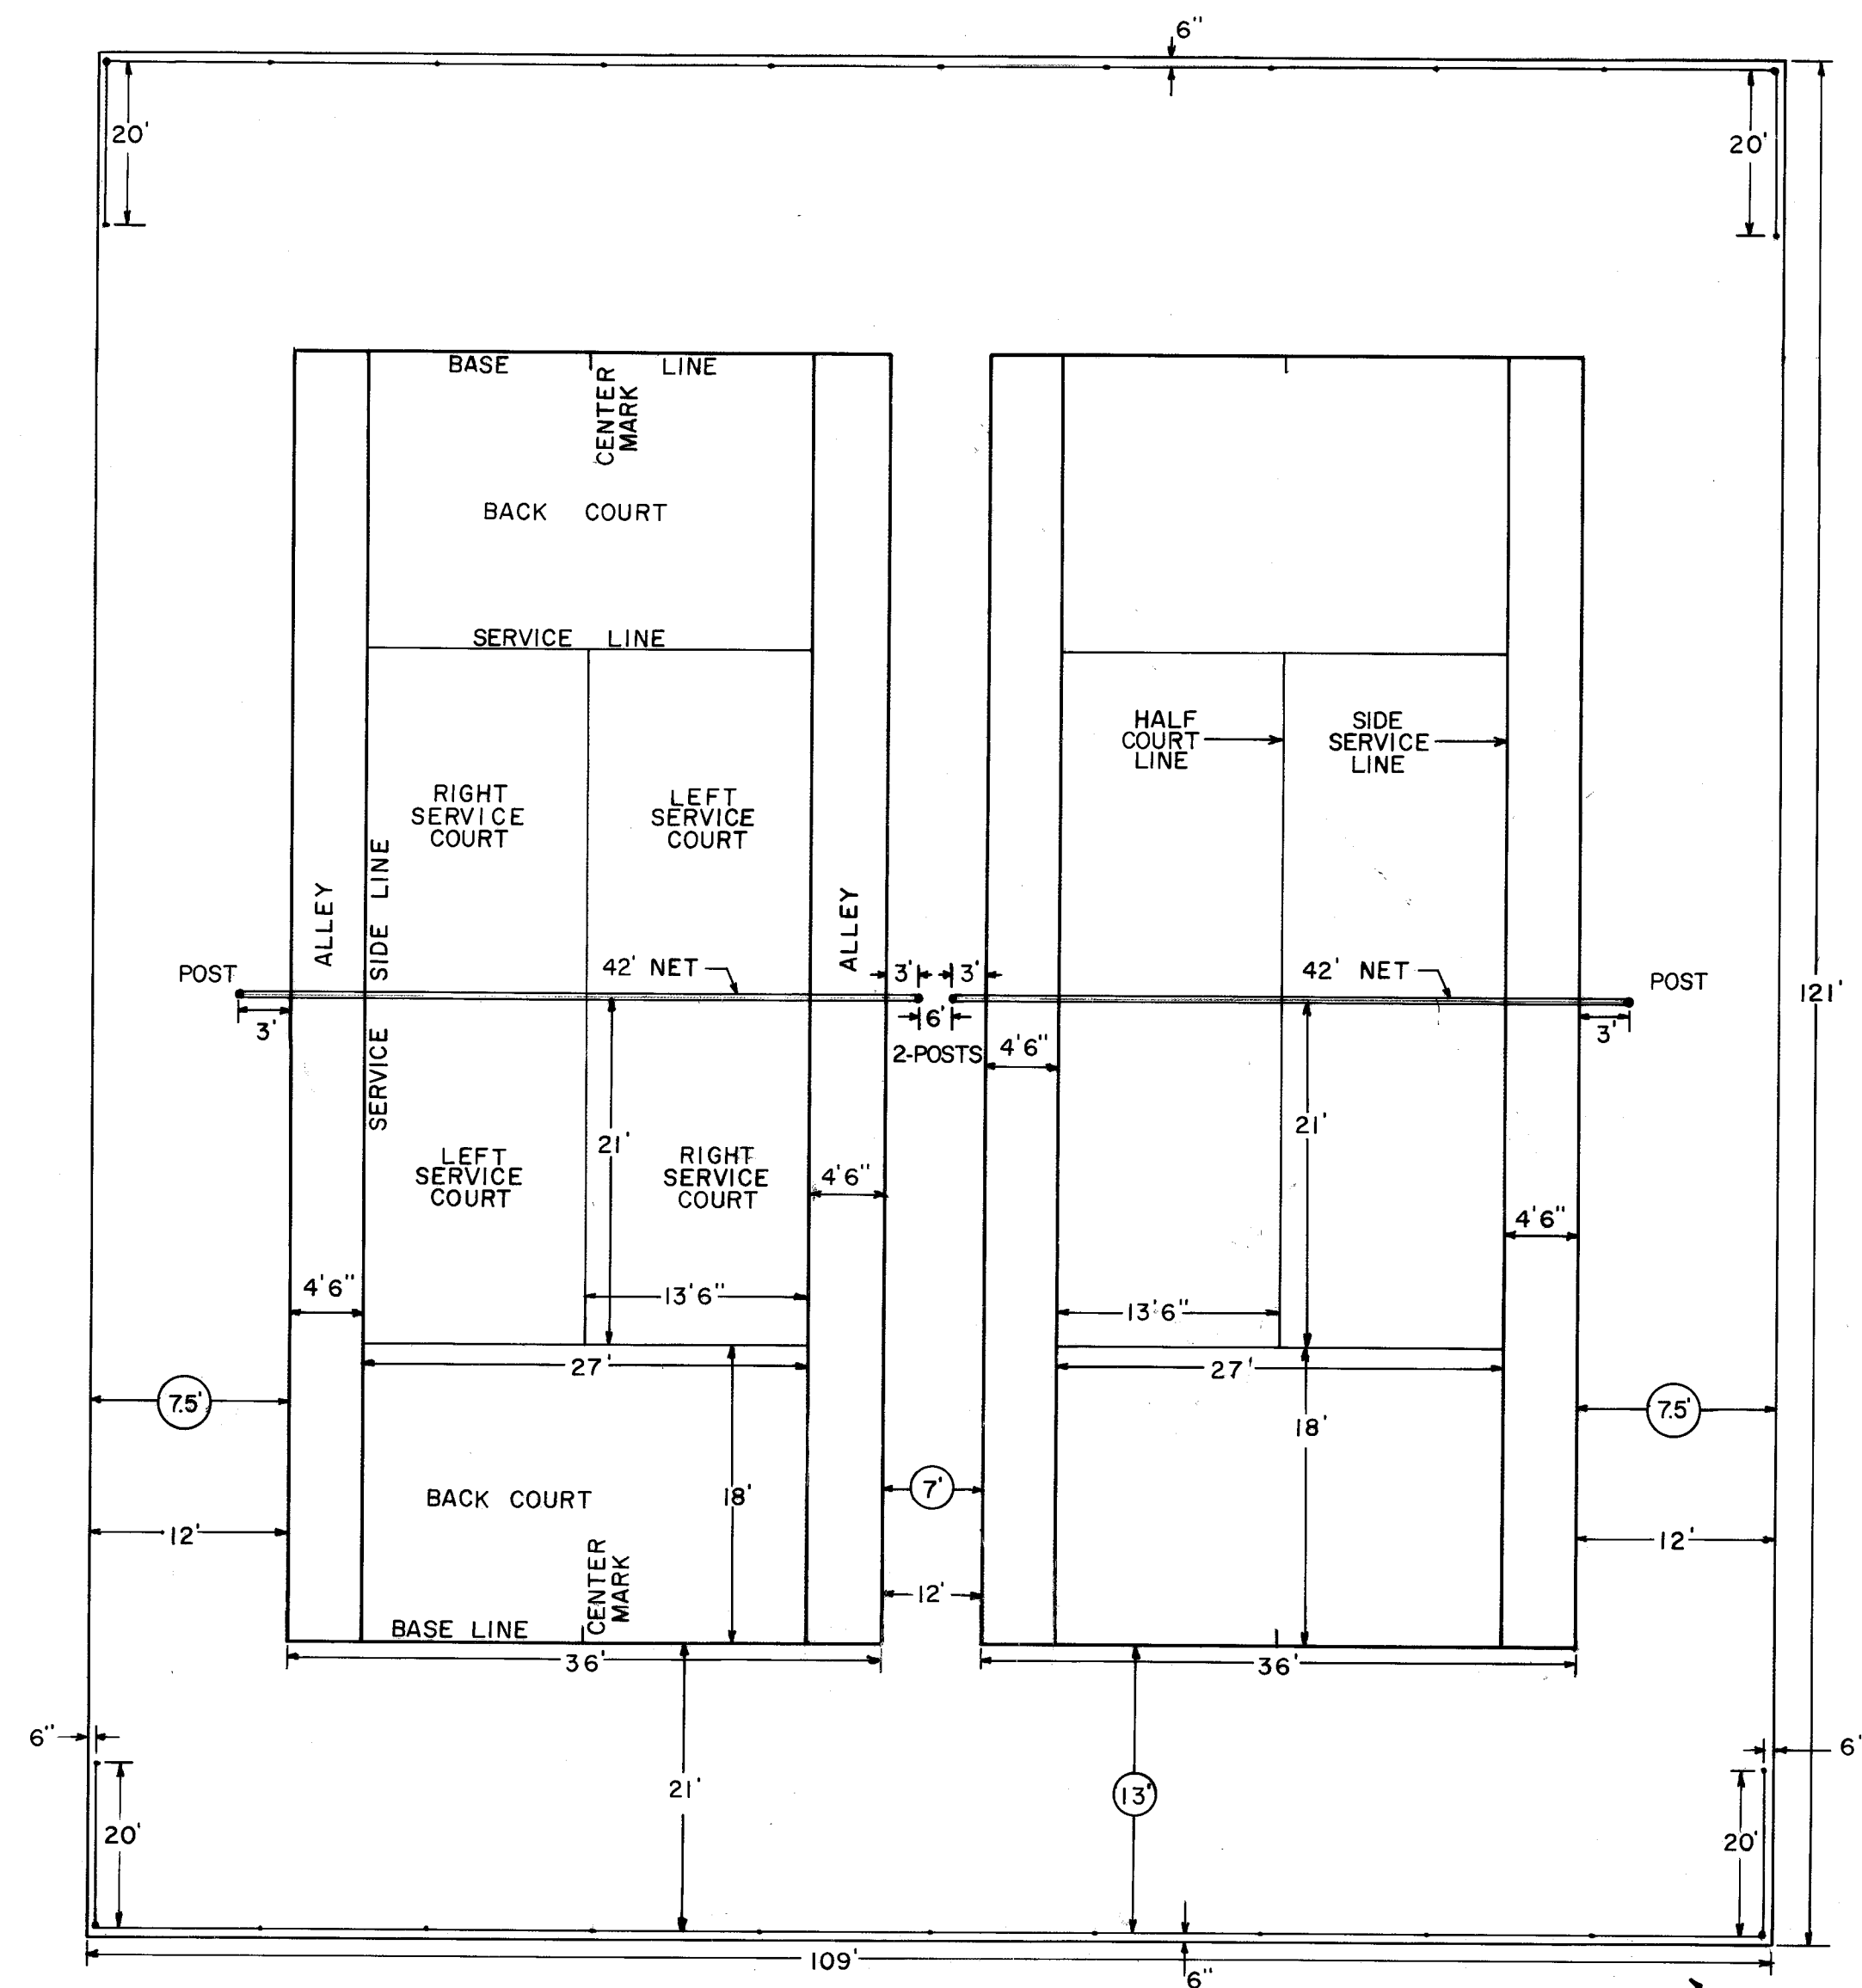


NOT DRAWN TO SCALE

FENCING MATERIAL - 11 GAUGE, 2" MESH FENCE 10' HIGH WITH 3 1/2" X 3 1/2" CORNER POSTS & 2.7" *H INTERMEDIATE POSTS & 1 5/8" X 1 1/4" TOP & BOTTOM RAIL. ALL FENCE POSTS TO BE 6" IN FROM EDGE OF COURT


ALL NET POSTS TO BE 4 1/2" PIPE 3'6" HIGH & 18" UNDERGROUND WITH 1" DIA. & 3' DEEP CONCRETE ENCASEMENT

STRIPING - OF HALF COURT LINE AND THE BASE LINE CENTER MARKS SHALL BE 2" IN WIDTH, EXCEPT THE BASE LINE, WHICH MAY BE 4" IN WIDTH. ALL STRIPING SHALL BE TO THE INSIDE OF THE LINES CHALKED INITIALLY WITH THE EXCEPTION OF THE HALF COURT LINE AND BASE LINE CENTER MARKS WHICH MUST BE CENTERED.

NOTE - COURT AT NORTH SIPPO PARK IS 94' X 104' CIRCLED MEASUREMENTS ARE FOR NORTH SIPPO PARK ONLY

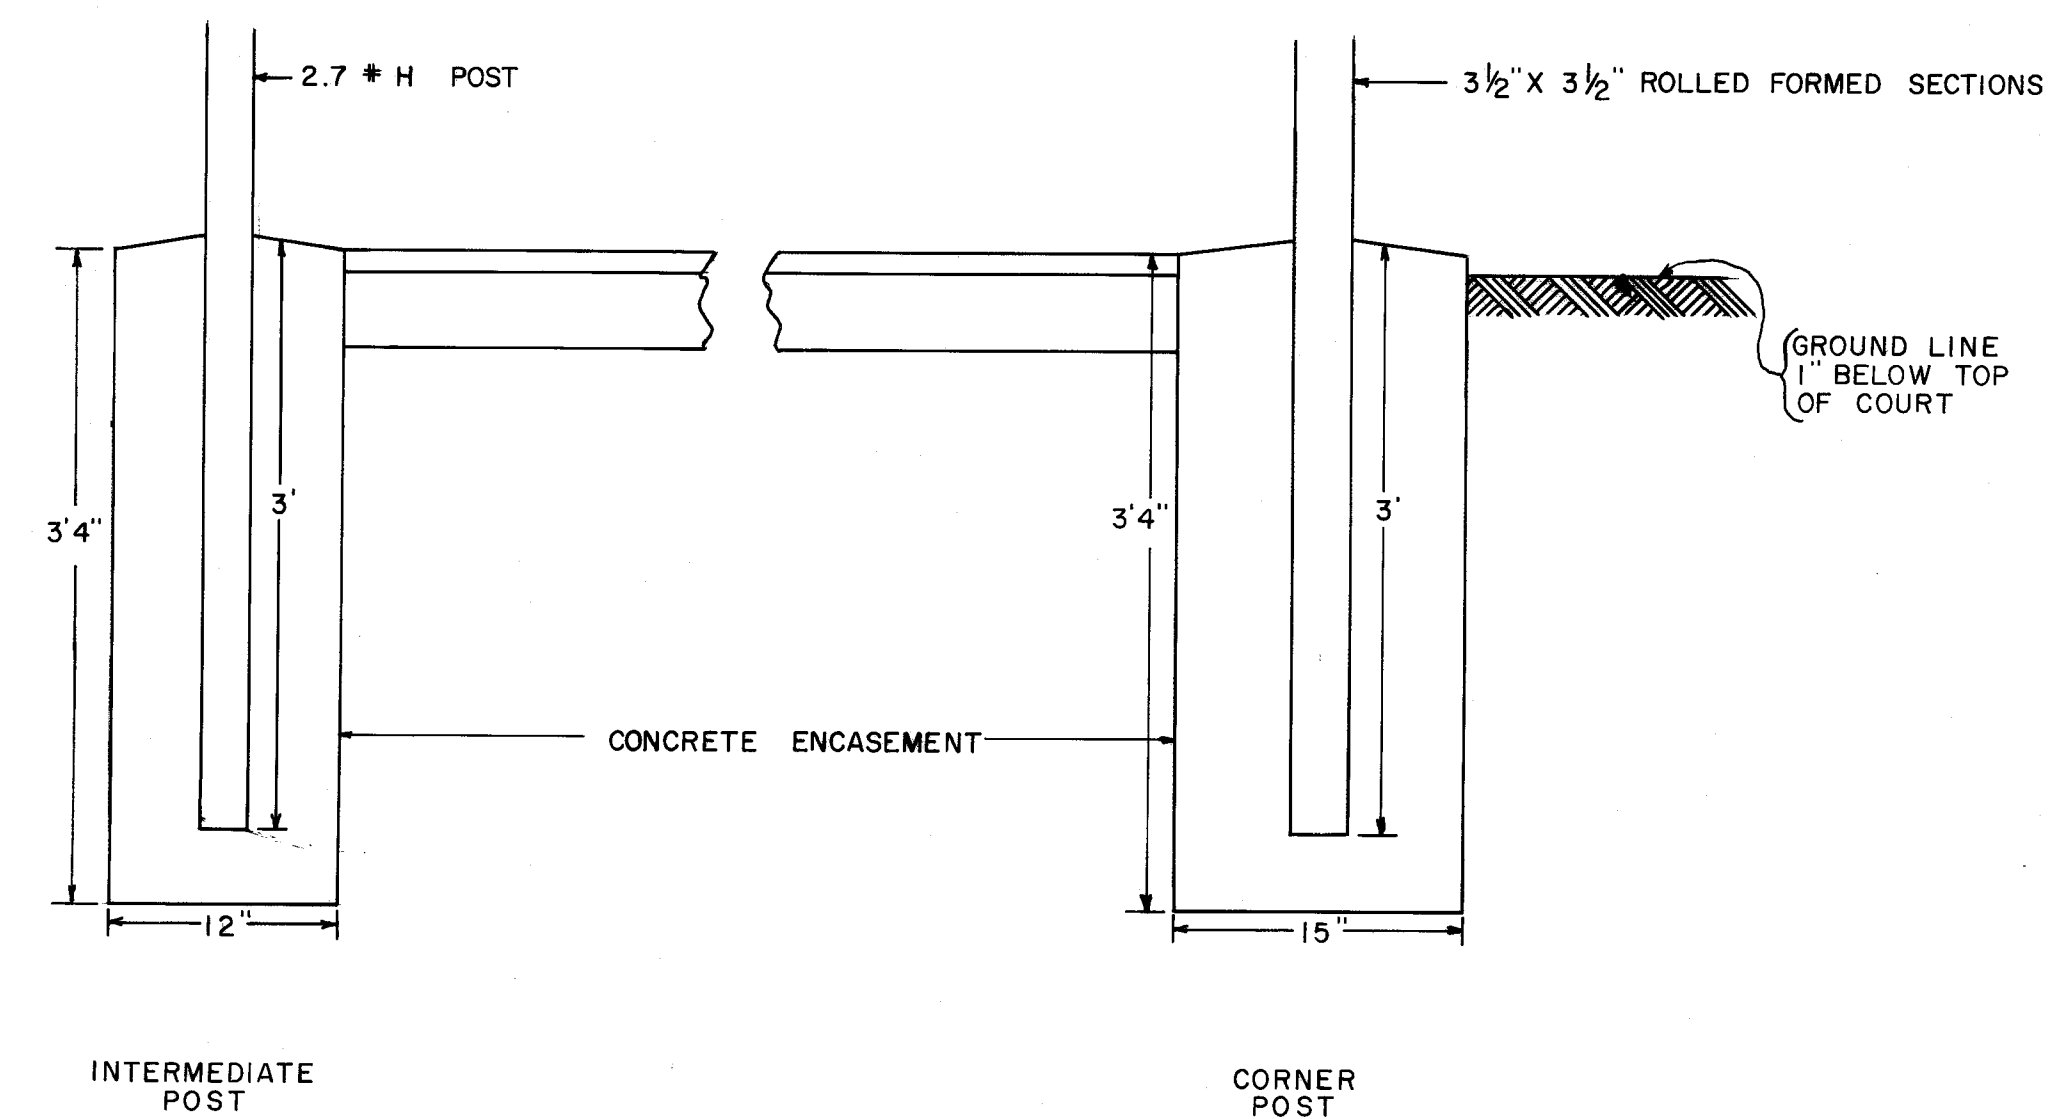


TYPICAL CROSS SECTIONS
1" = 1'

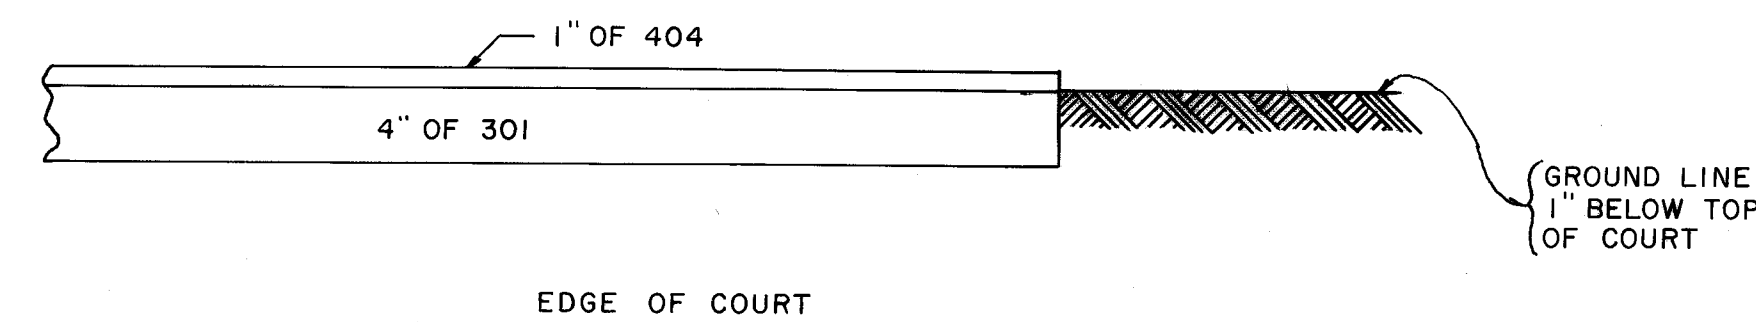

EDGE OF COURT

CITY OF MASSILLON, OHIO	
TYPICAL TENNIS COURT DETAIL	
DR. BY TERRY L. RIDGLEY	DEPT. OF PUBLIC SERVICE
CITY ENG. ROBERT WAGONER	ENGINEERING DIVISION
SCALE	

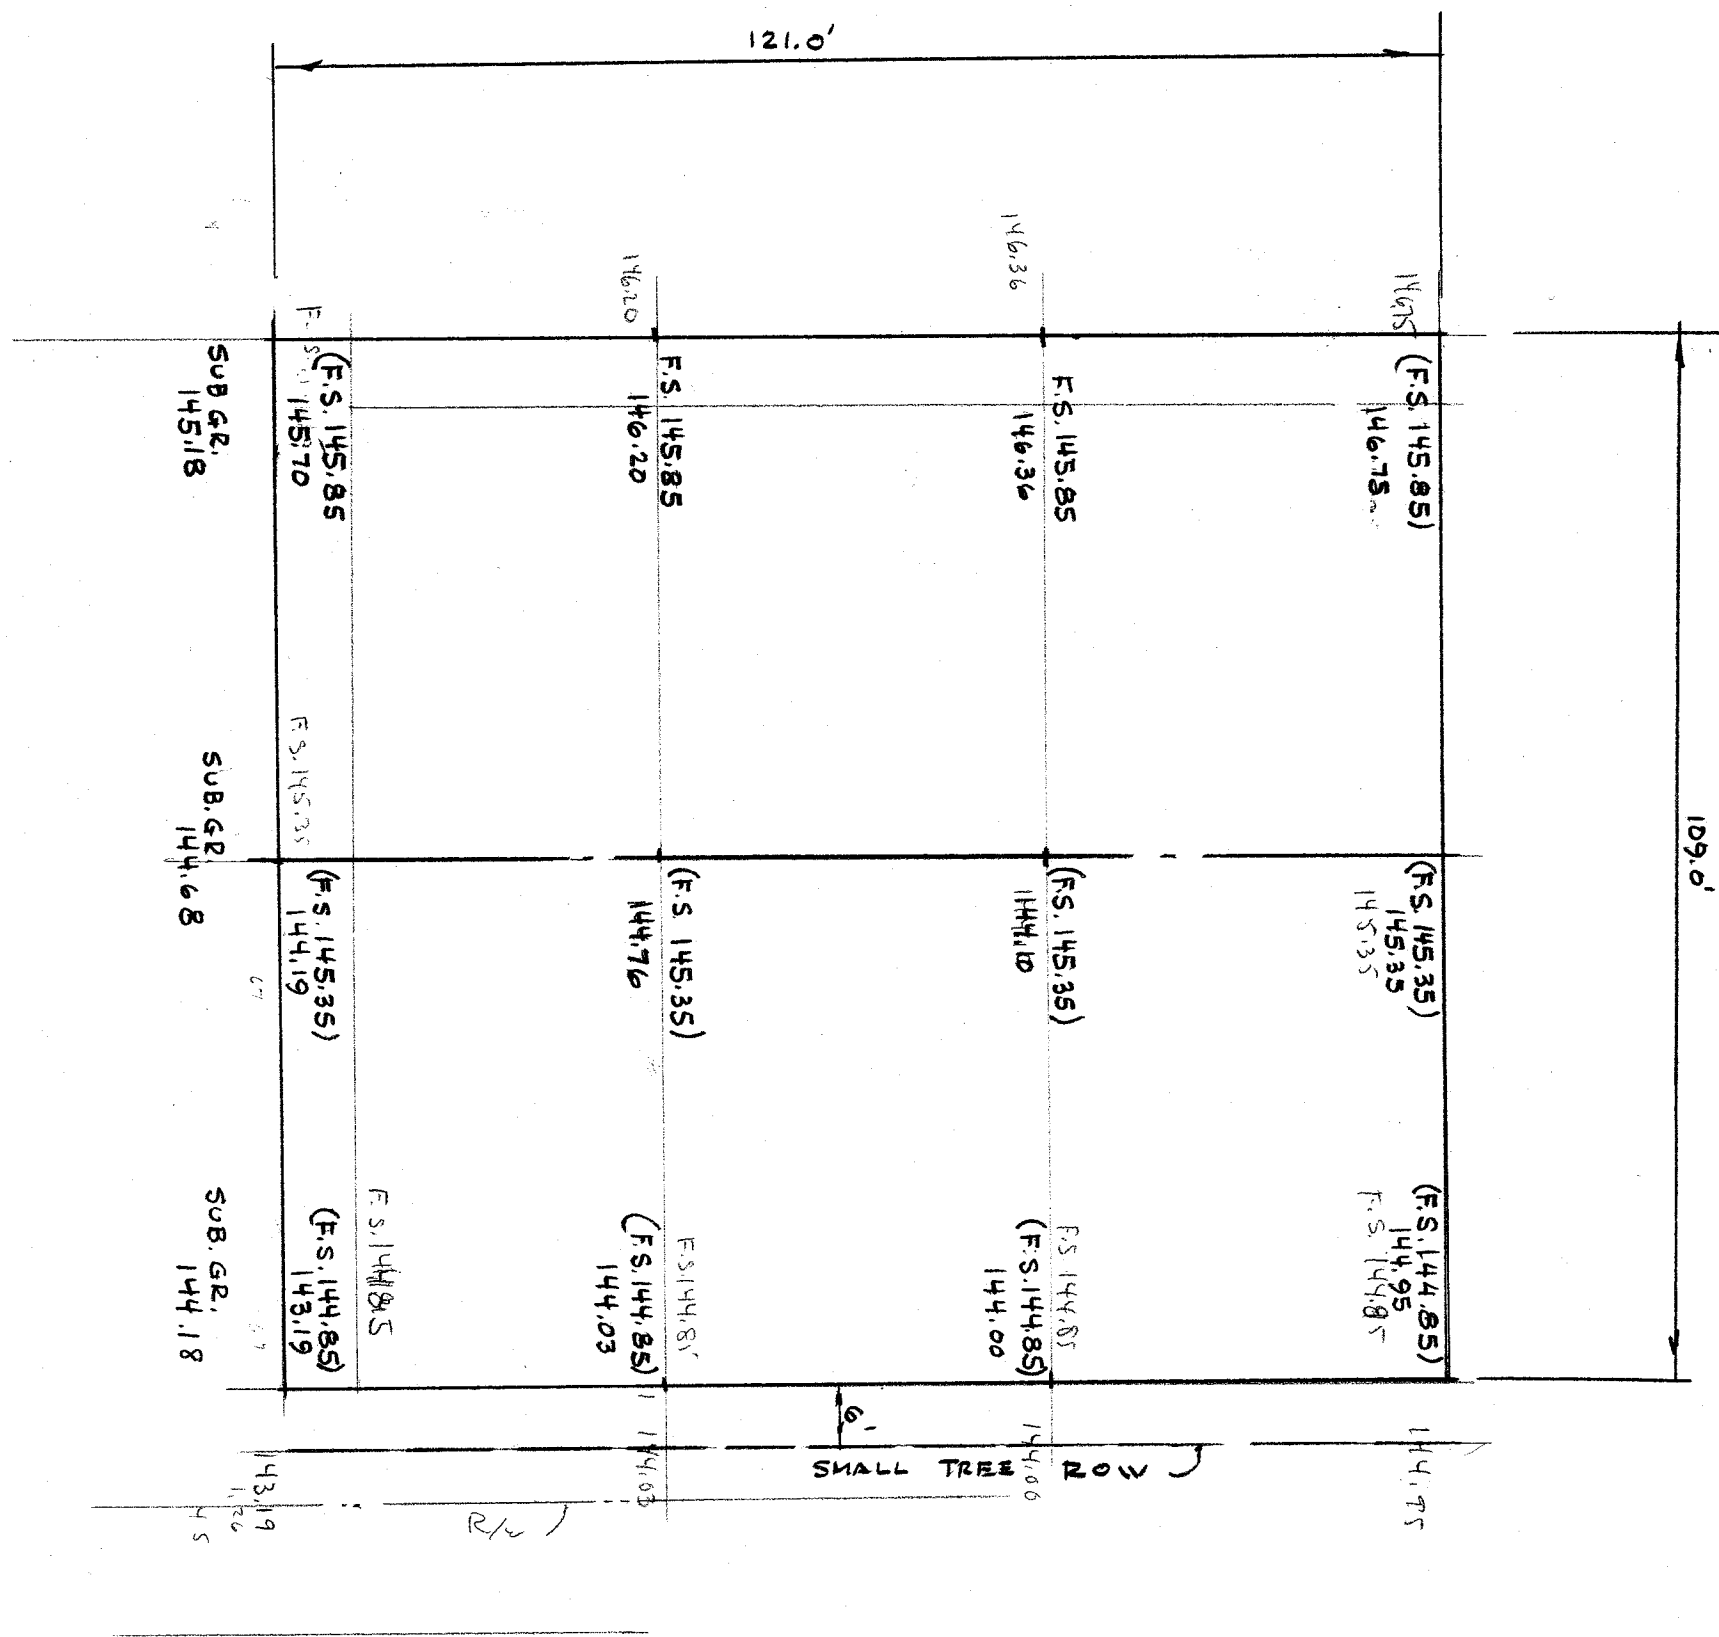

FRANKLIN TENNIS COURTS

M-691