

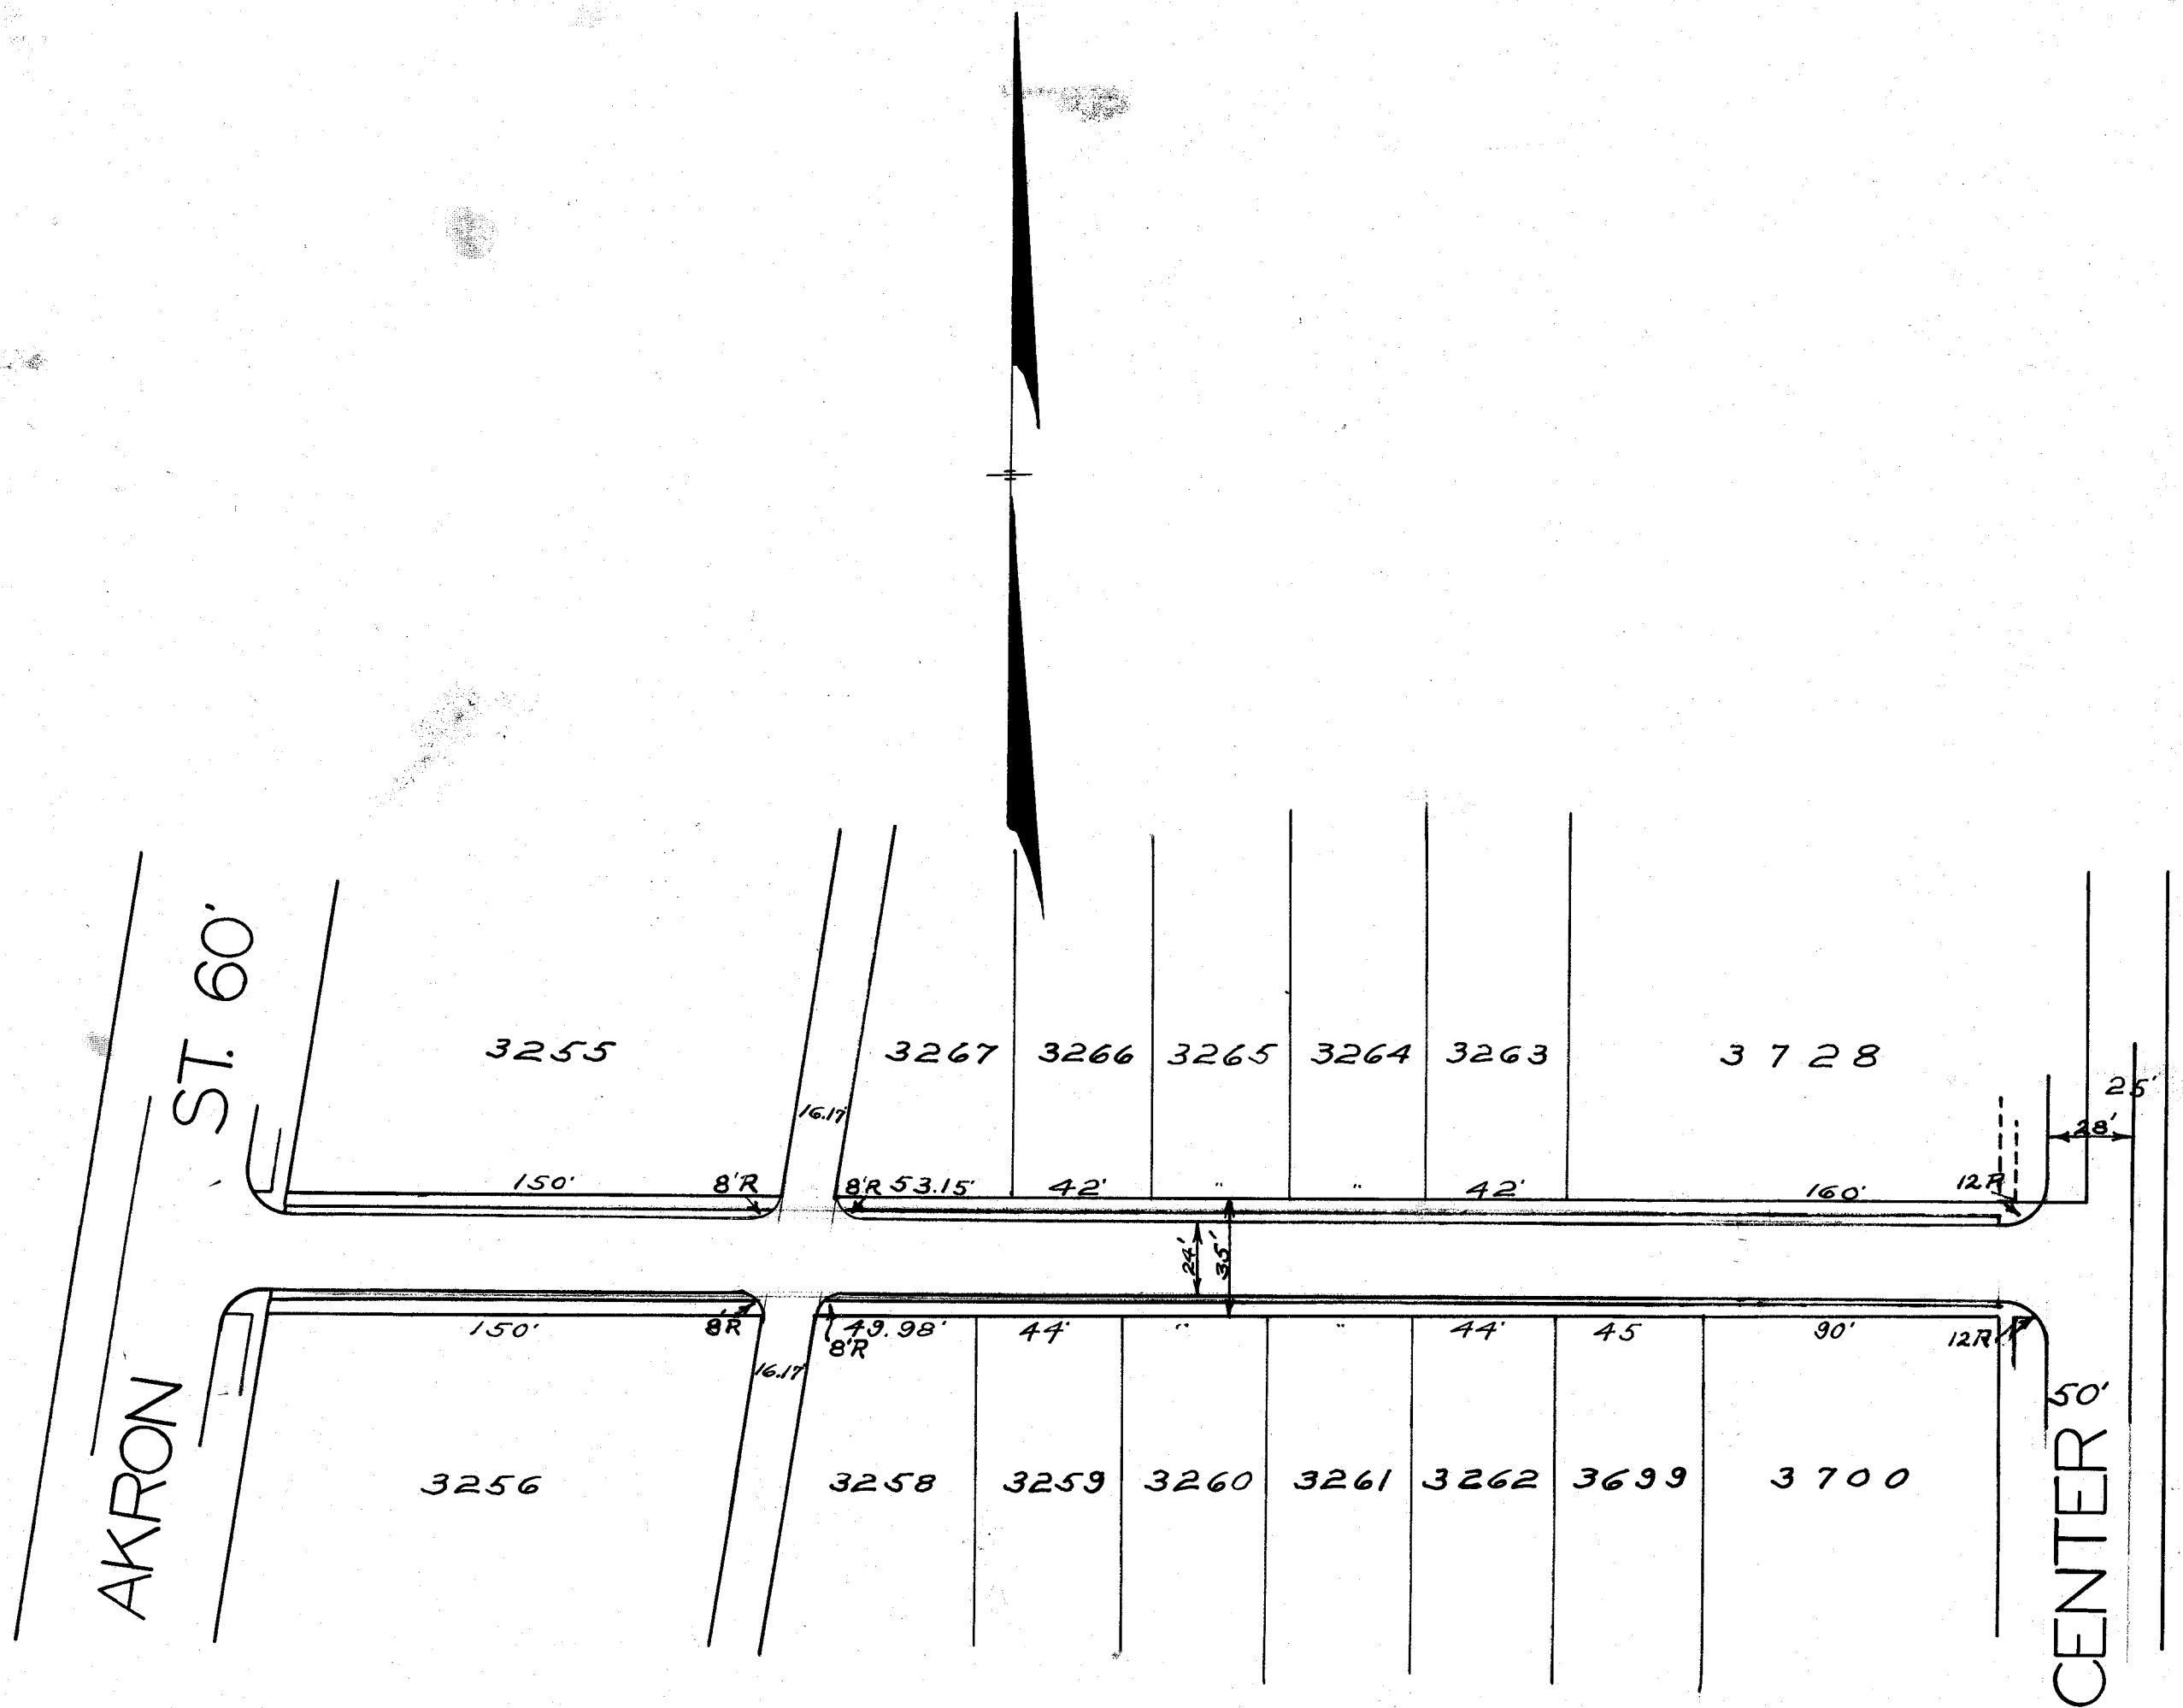


B.M. Hydrant Vogel + Center
Elev 178.29
Hydrant on Akron north
of Commonwealth Elev 180.83

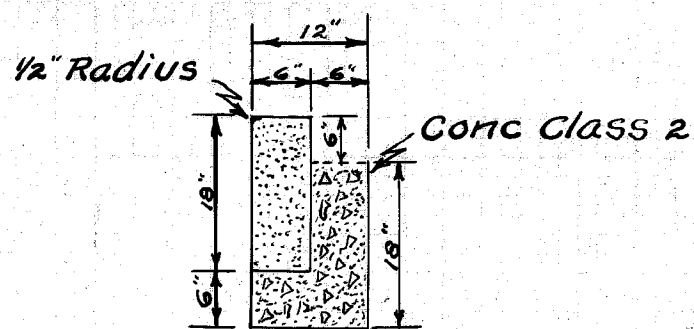

Granite Circle
Typical Section

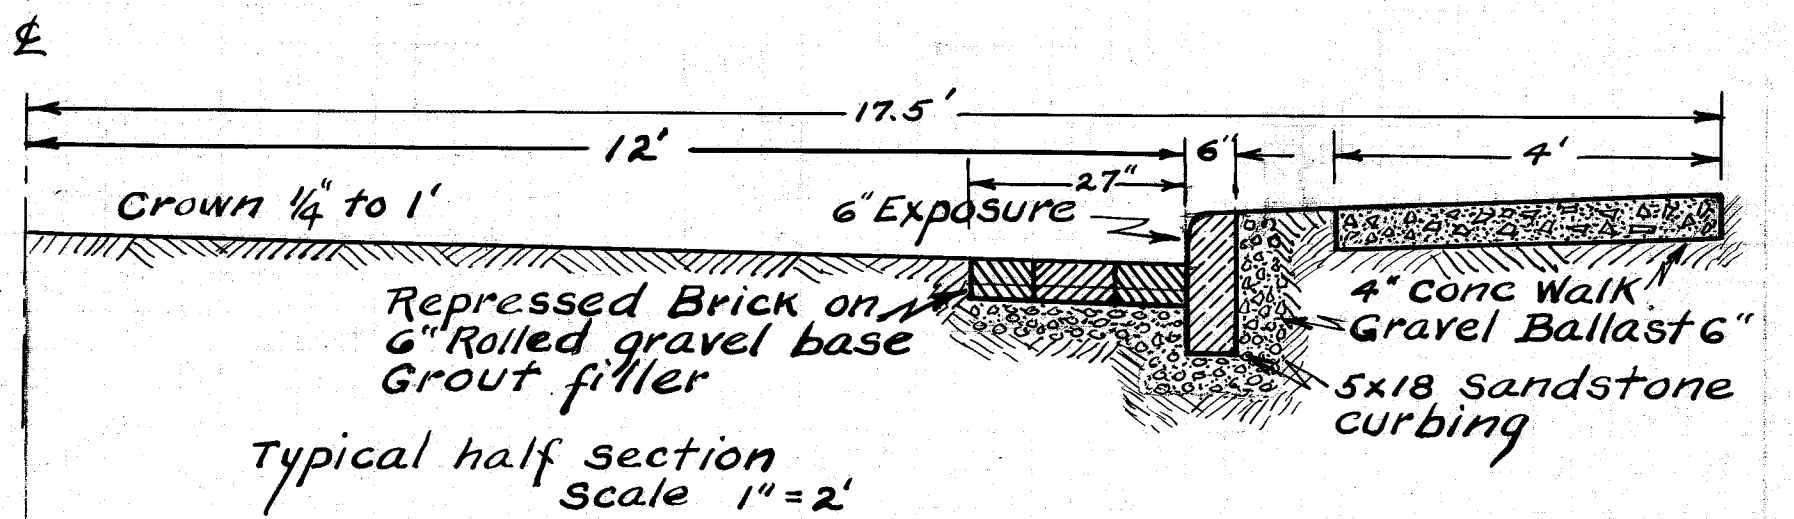

Typical half section
Scale 1"=2'

CITY OF MASSILLON OHIO			
VOGEL ST.			
AKRON TO CENTER SIDE - WALK CURBING GUTTERS			
APPROVED BY		DEPT PUBLIC SERVICE BUREAU OF ENGINEERING	
Drawn By CER		May 13-1924	
CHKD BY		Note Book 38 Page 38	