

O.L. 89

J. & G. JENKINS

O. L. 90

O.L. 88

N

CLEANERS HANGER CO.

O.L. 91



VOID
7-19-82

O.L. 27

7937	7938	7939	7940	7941
------	------	------	------	------

15TH ST. N. W. 40'

7929	7930	7931	7932	7934
------	------	------	------	------

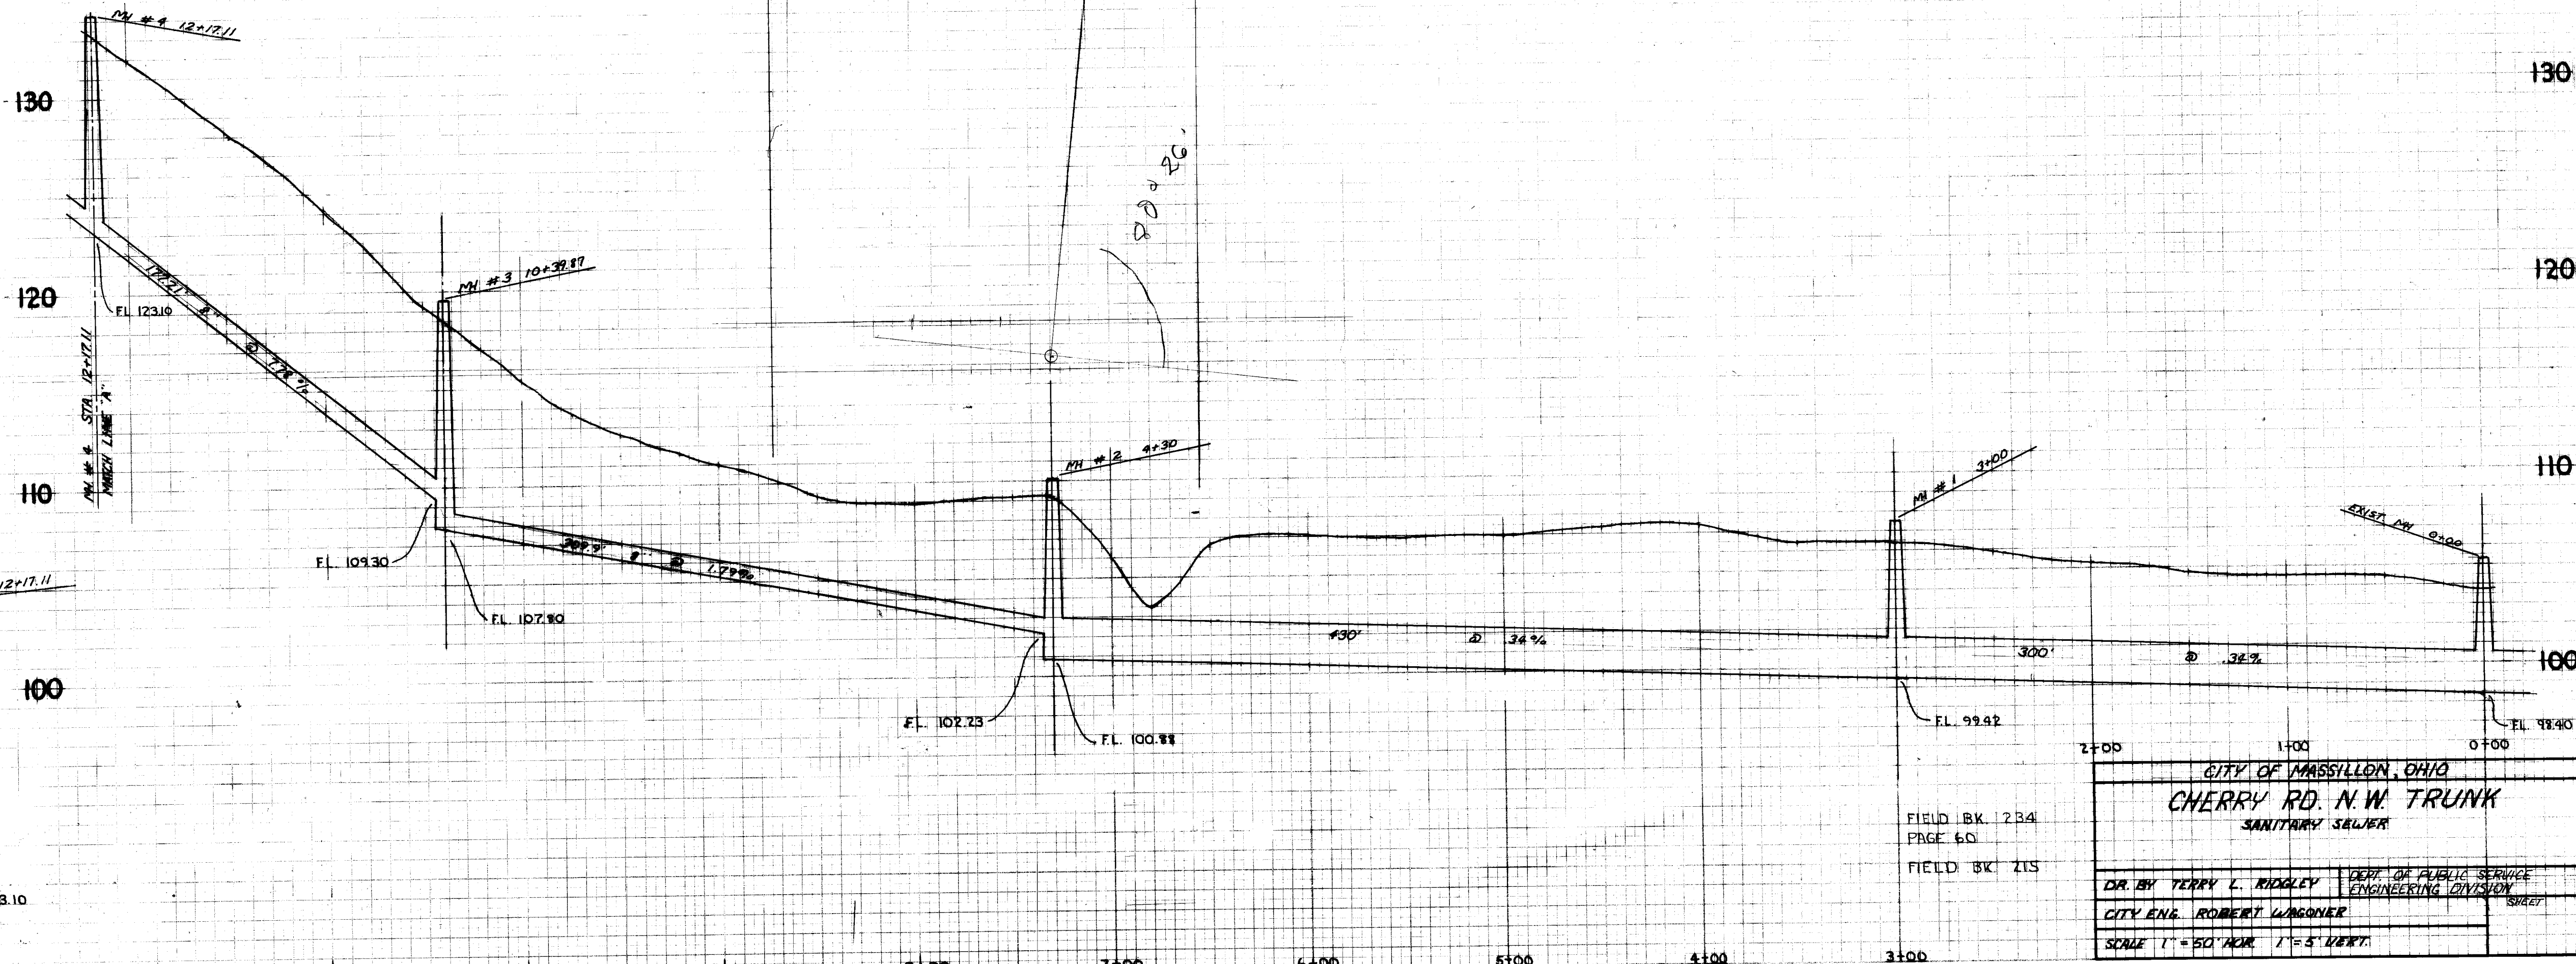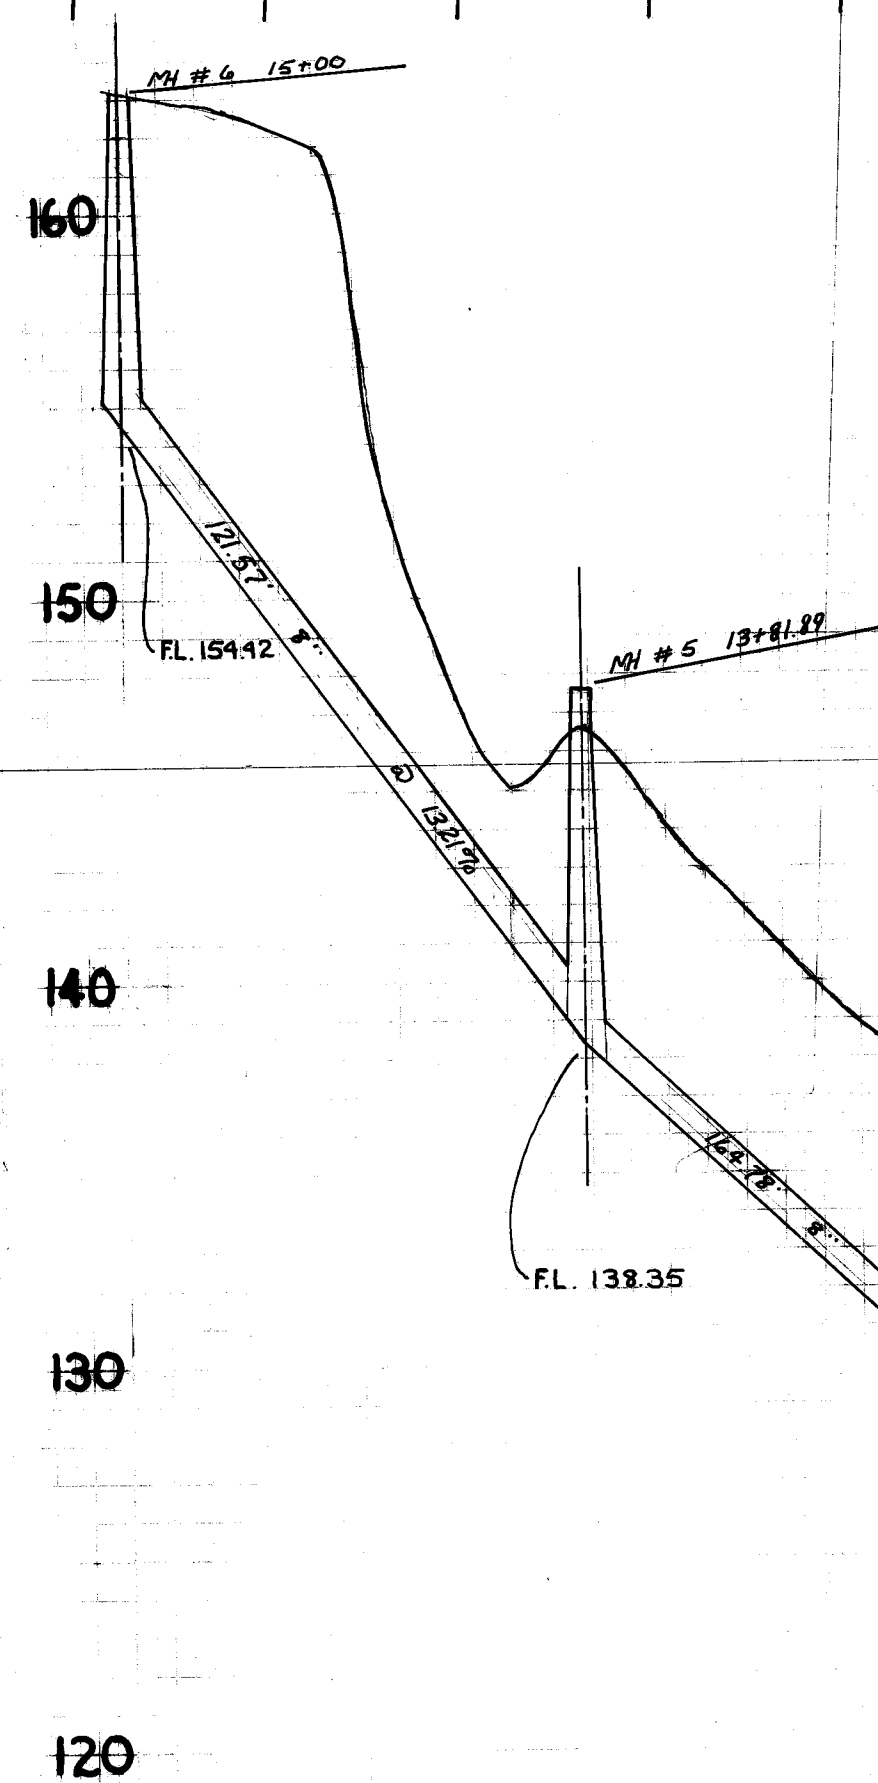

FIELD BK. 234
PAGE 60
FIELD BK. 215

CITY OF MASSILLON, OHIO	
CHERRY RD. N. W. TRUNK	
SANITARY SEWER	
DR. BY TERRY L. RIDGLEY	CHIEF OF PUBLIC SERVICE
CITY ENG. ROBERT WAGNER	ENGINEERING DIVISION
SCALE 1" = 50' HOR. 1" = 3' VERT.	

VOID 7-19-82