

Y-34
V-57

SEWAGE FLOW MUST BE MAINTAINED AT ALL TIMES - FROM MH TO MH, NO DUMPING OF SEWAGE ON GROUND OR IN DITCH CITY OF MASSILLON'S STANDARD SEWER SPECIFICATIONS TO PERVAIL

Ho. No. 628

11288

11287

Ho. No. 612

11286

Ho. No. 604

11285

Ho. No. 605

11274

11275

Ho. No. 631

11276

Ho. No. 619

11277



Ho. No. 605

11278

Ho. No. 581

8" VSP @ .4339% - 304.20' NOBLE PL.

202.13 HYD. IN FRONT OF 581 NOBLE

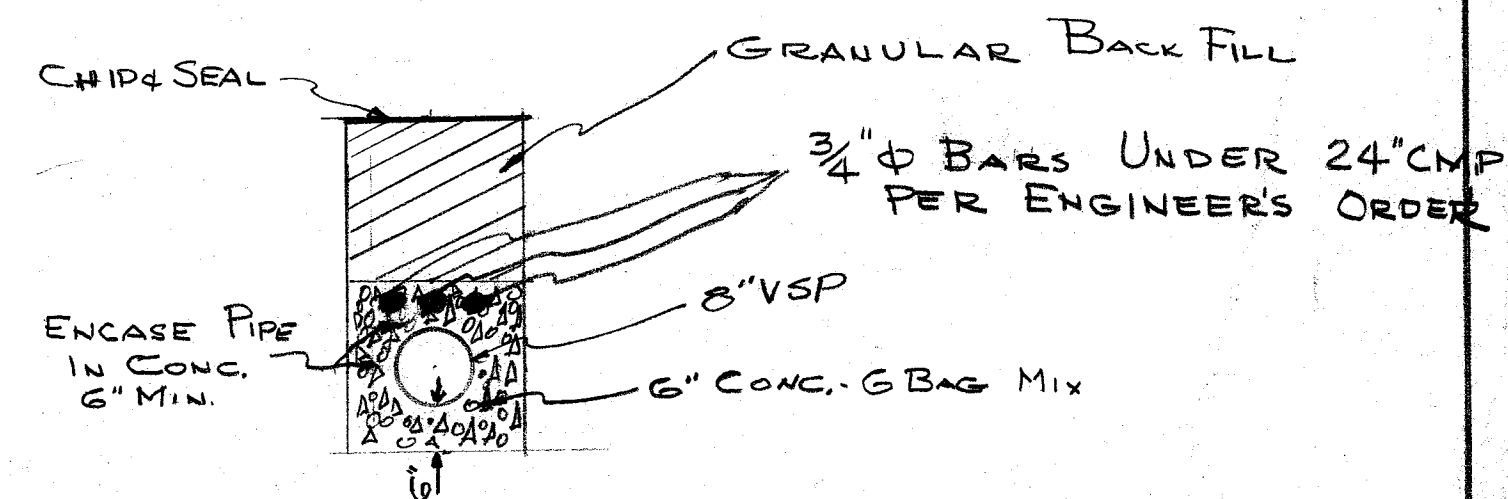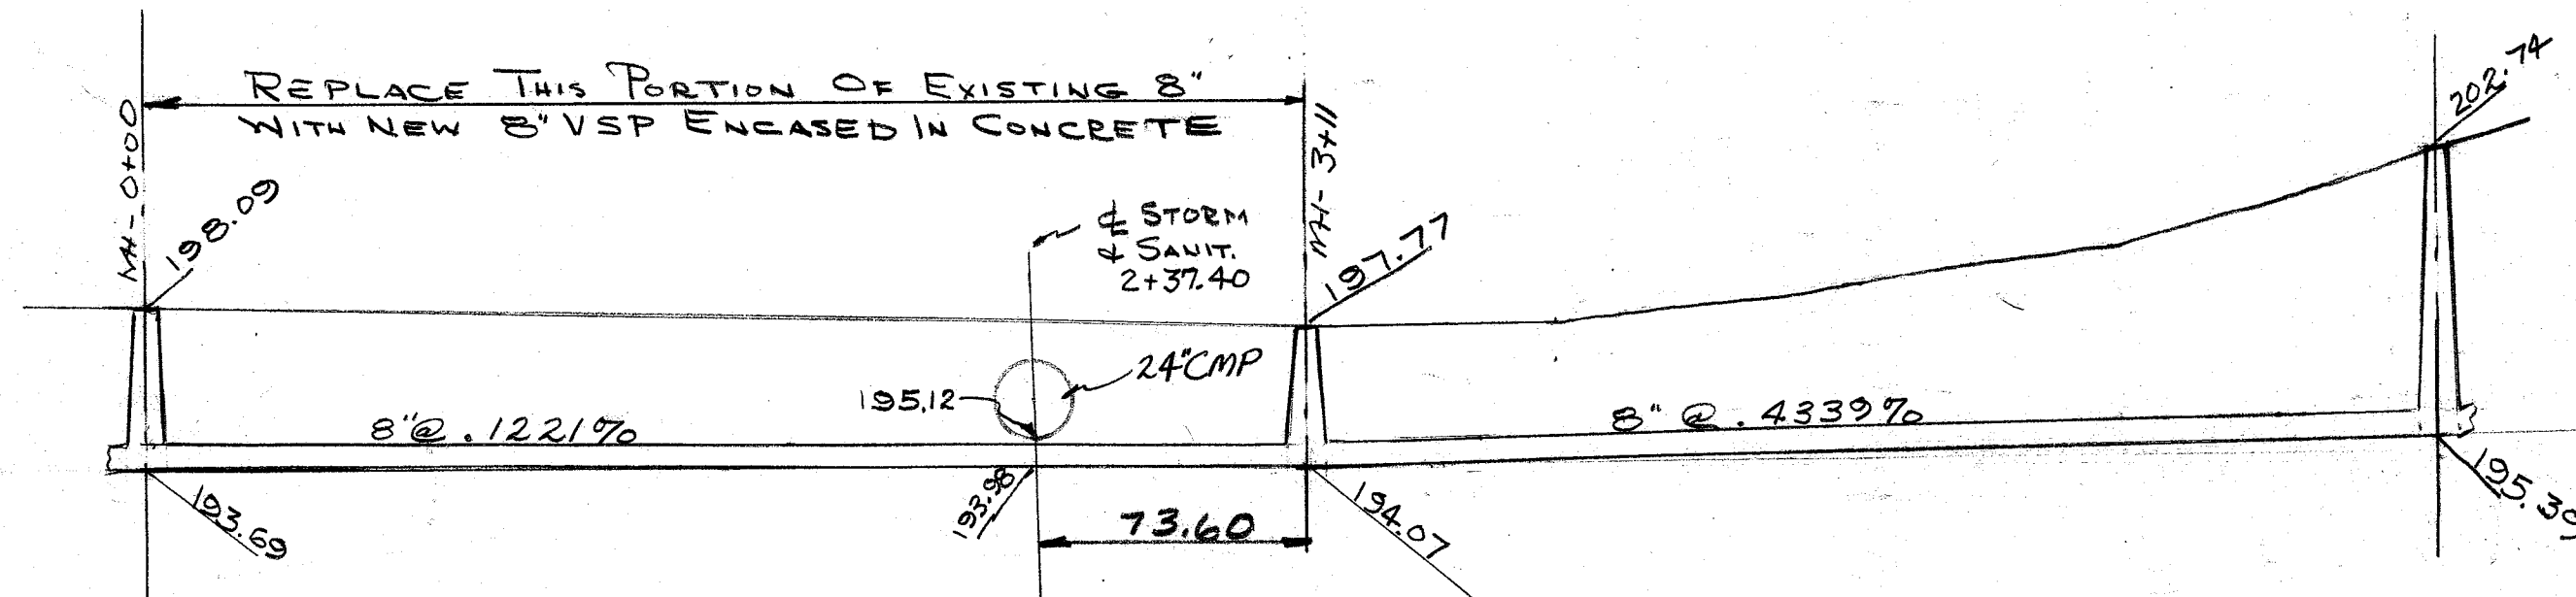

TYPICAL CROSS SECTION

PROPOSED REPLACEMENT 8" SANIT.
SEWER ON NOBLE PL. N.W.

F.B. 230 P-19

F.B. 230 P-70

F.B. 231 P-27