




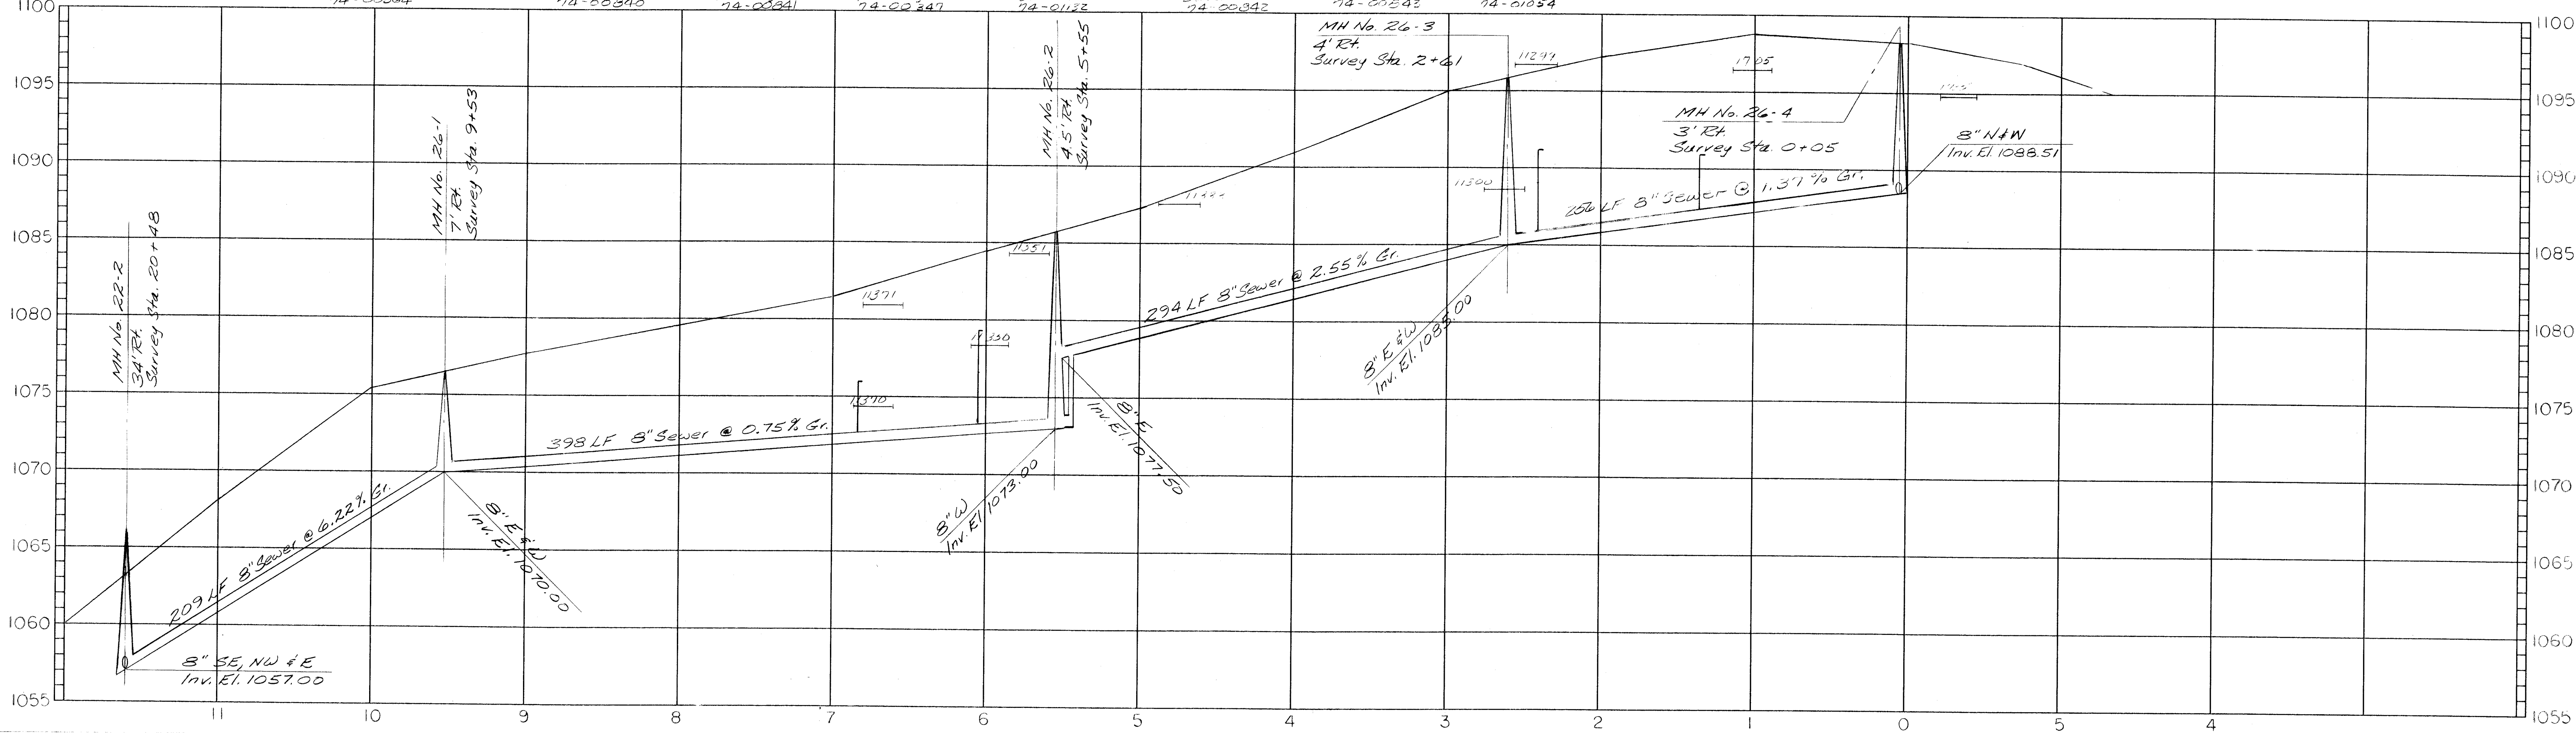




ABRAMS
AERIAL SURVEY CORPORATION
124 N. LARCH ST., LANSING, MICHIGAN 48912

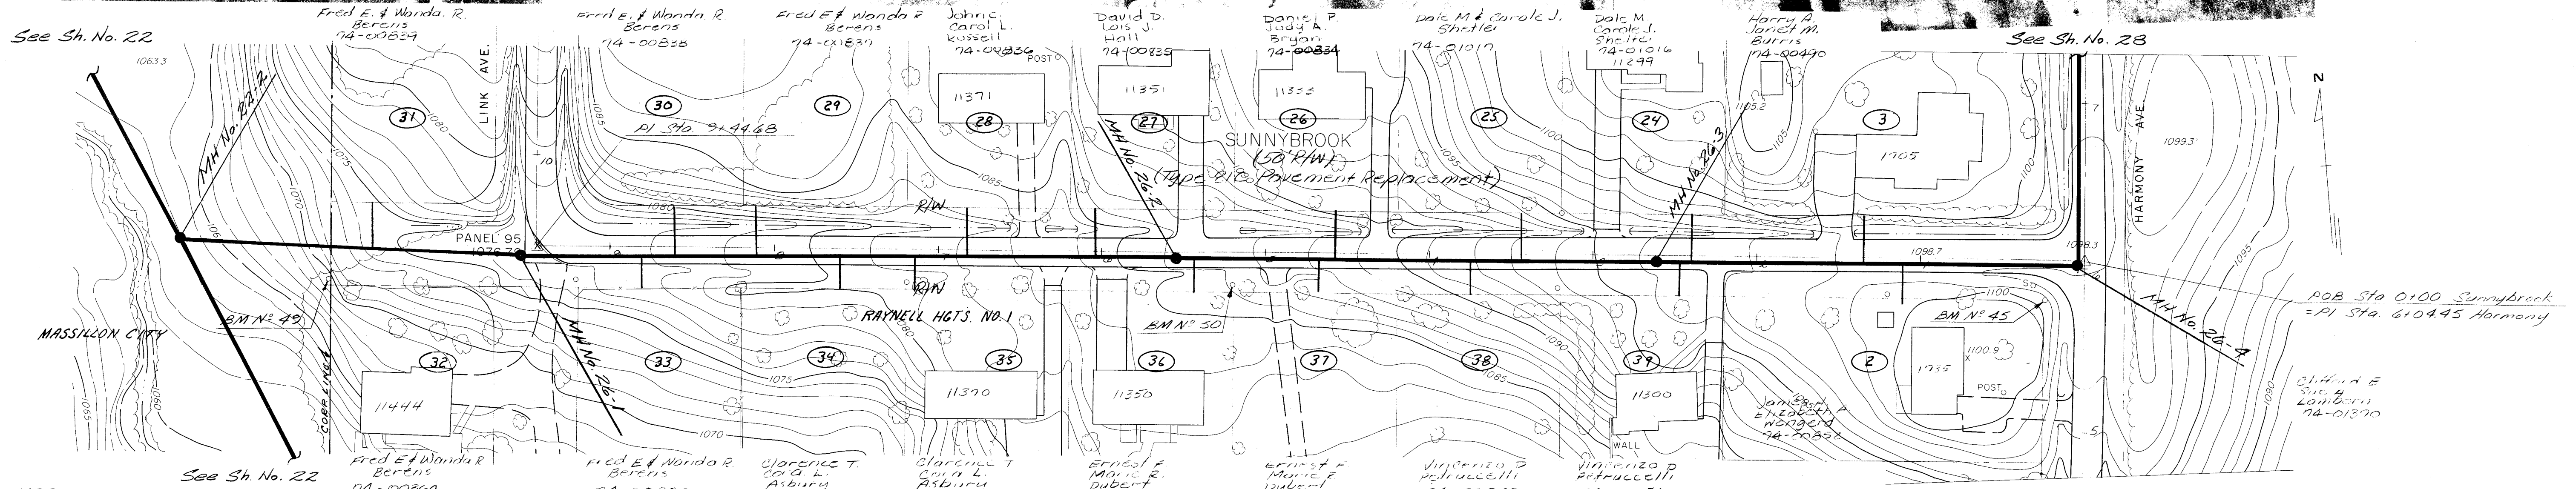

BM No. 49 RR Spike 1' Up N. Side PP (OE #2320-C-59) Elev. 1072.30	BM No. 50 PK Nail 1' Up N. Side PP (OE #2320-C-56) Elev. 1086.91	BM No. 45 RR Spike 0.7' Up Power Pole (OBT #125-4) Elev. 1093.94
--	---	---

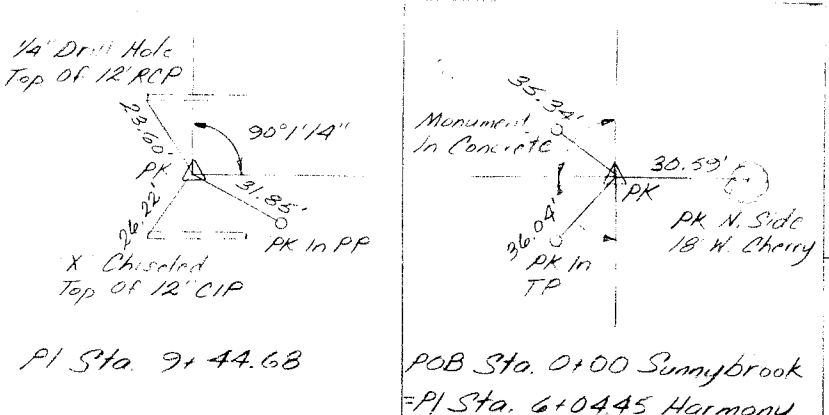


STARK COUNTY, OHIO SANITARY SEWER IMPROVEMENTS PROJECT NO. 449 3-1		SUNNYBROOK STREET HARMONY AVE. TO LINK AVE. STA. 0+00 TO STA. 9+44	
4/10/95 2/9/96	UPDATE STAKES ADDED	RLW RLW	
NO. DATE REVISIONS		BY	JOB NO. 116-3377
SCALE 1"=50' HOR.		DESIGN LAYOUT PR	DRAWN JEH
CHECKED JAH		DATE MARCH 1992	Jones & Henry Engineers, Inc.
SHEET NO. 26			




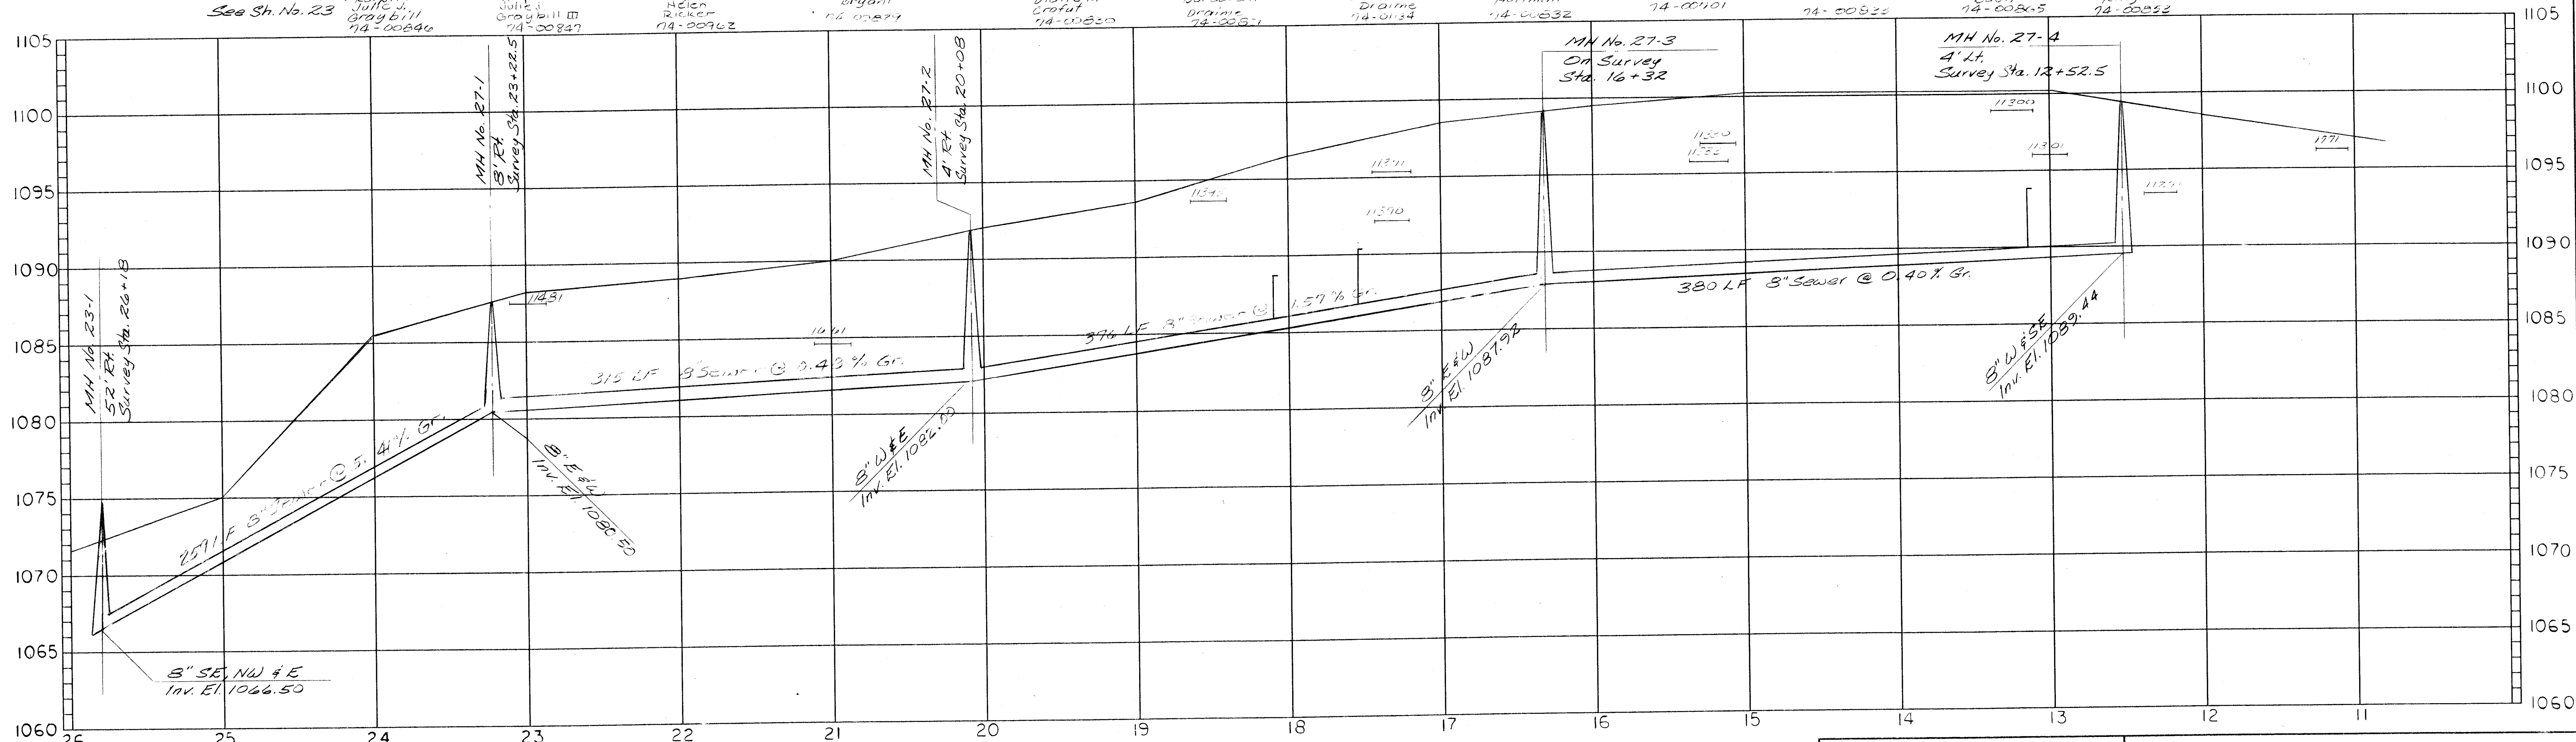
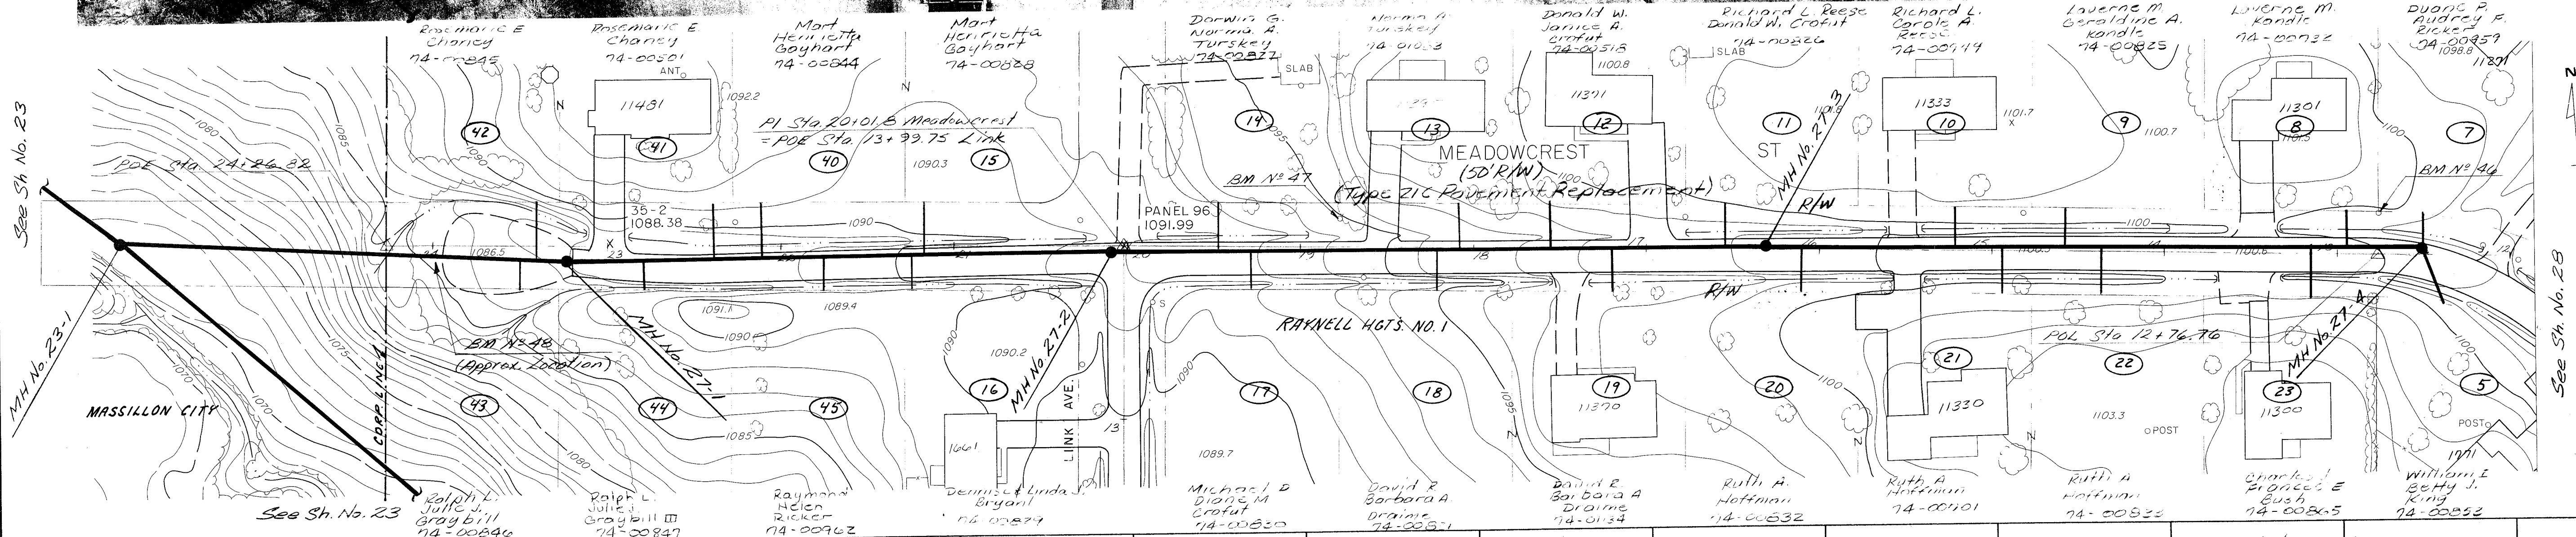
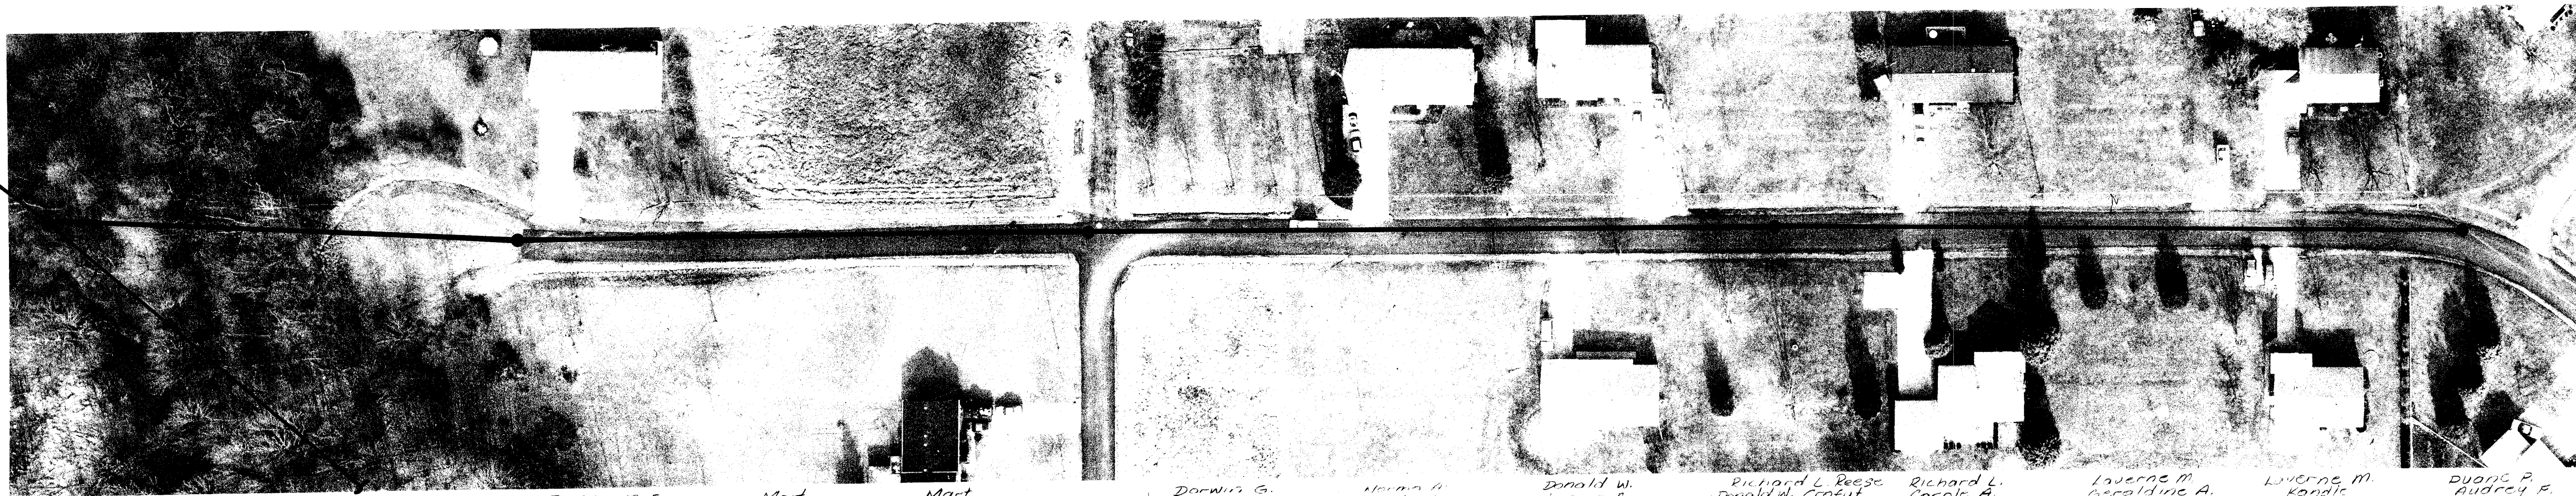


STARK COUNTY, OHIO SANITARY SEWER IMPROVEMENTS PROJECT NO. 449 C-1				MEADOWCREST STREET HARMONY AVE. TO LINK AVE. STA. 12+00 TO STA. 24+26			
1	10/95	UPDATE	RLW	JOB NO.	116-3377	JONES & HENRY ENGINEERS, INC.	
2	9/96	LINE DELETED	RLW	DATE	MARCH 1993		
3	1/96	STACKS ADDED	RLW	BY	JAH	SHEET NO. 27	
NO.	DATE	REVISIONS	BY	CHECKED	JAH		
SCALE	DESIGN-LAYOUT	DRAWN	CHECKED	DATE		A.A.S.C. 24.25	
1"=50' HOR.	PR	JEH	JAH				
1"=5' VERT.							

BM N° 46 RR Spike 1' Up S. Side PP (OB # 125-13) EL. 1096.54	BM N° 47 PK Nail 1.5' Up S. Side PP (OB # 125-10) EL. 1096.47	BM N° 48 RR Spike 1' Up S. Side PP (OB # 23208-38) EL. 1101.46
---	--	---

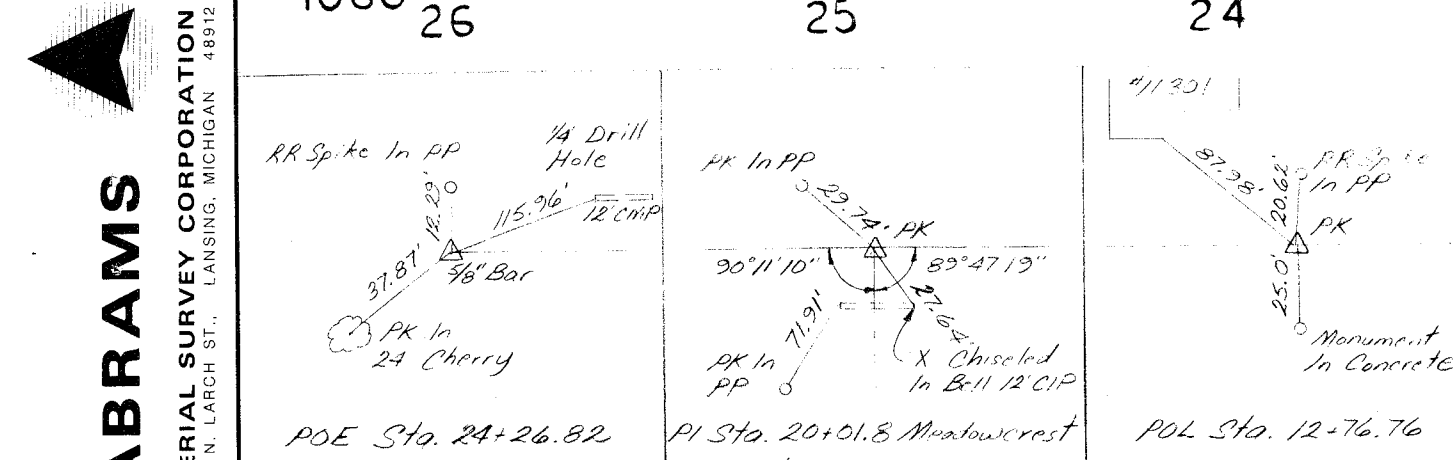

ABRAMS
AERIAL SURVEY CORPORATION
144 E. LARCH ST., LANSING, MICHIGAN 48902

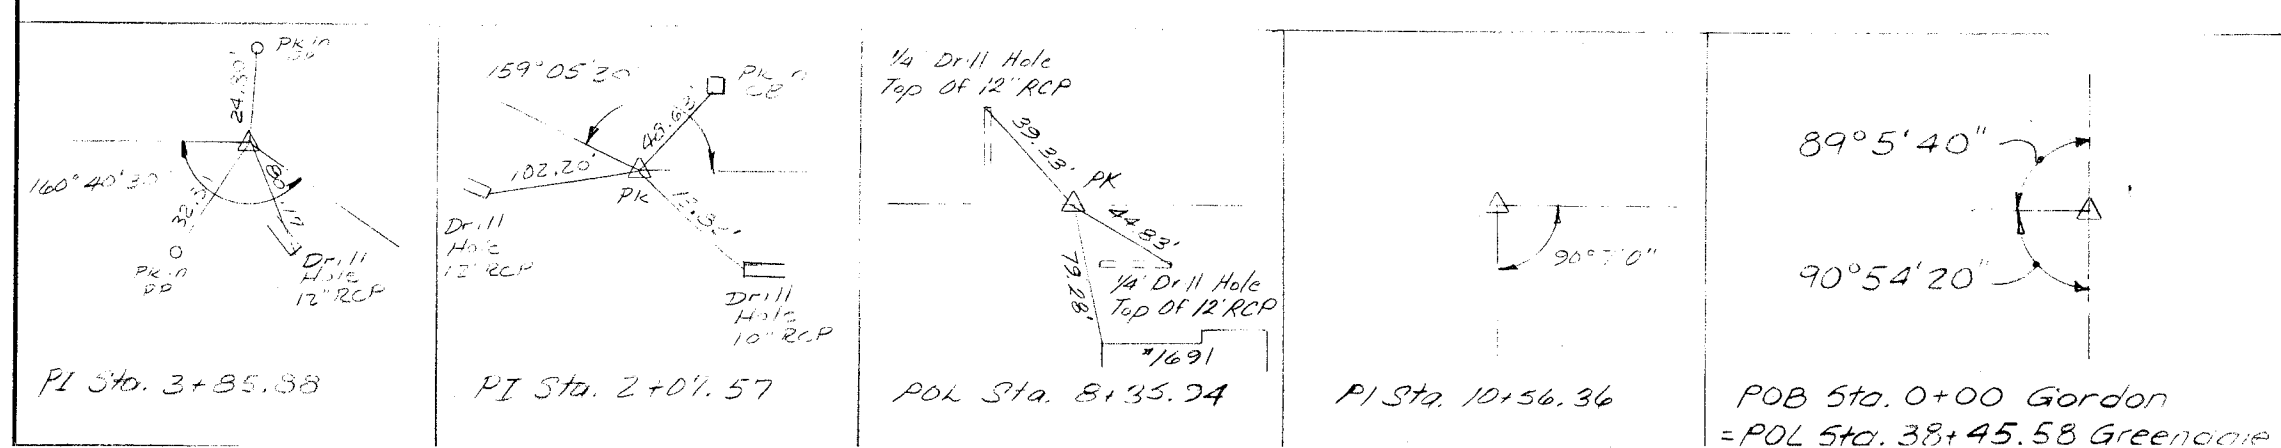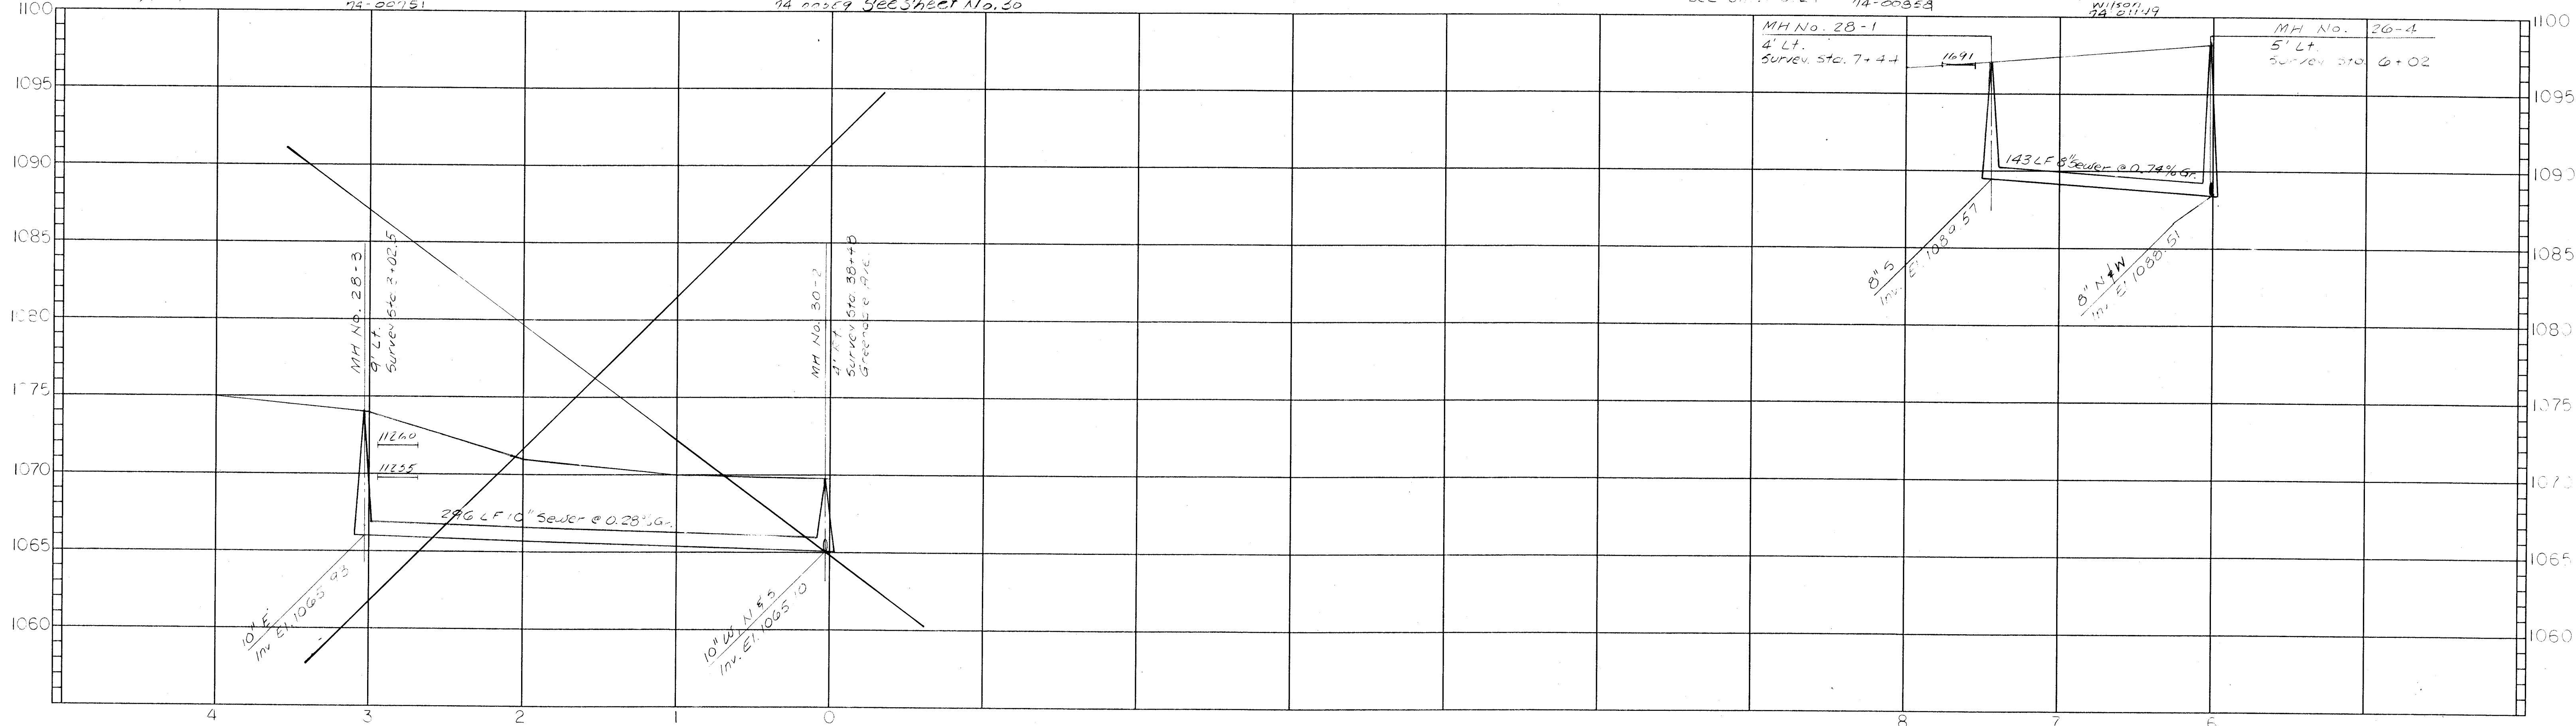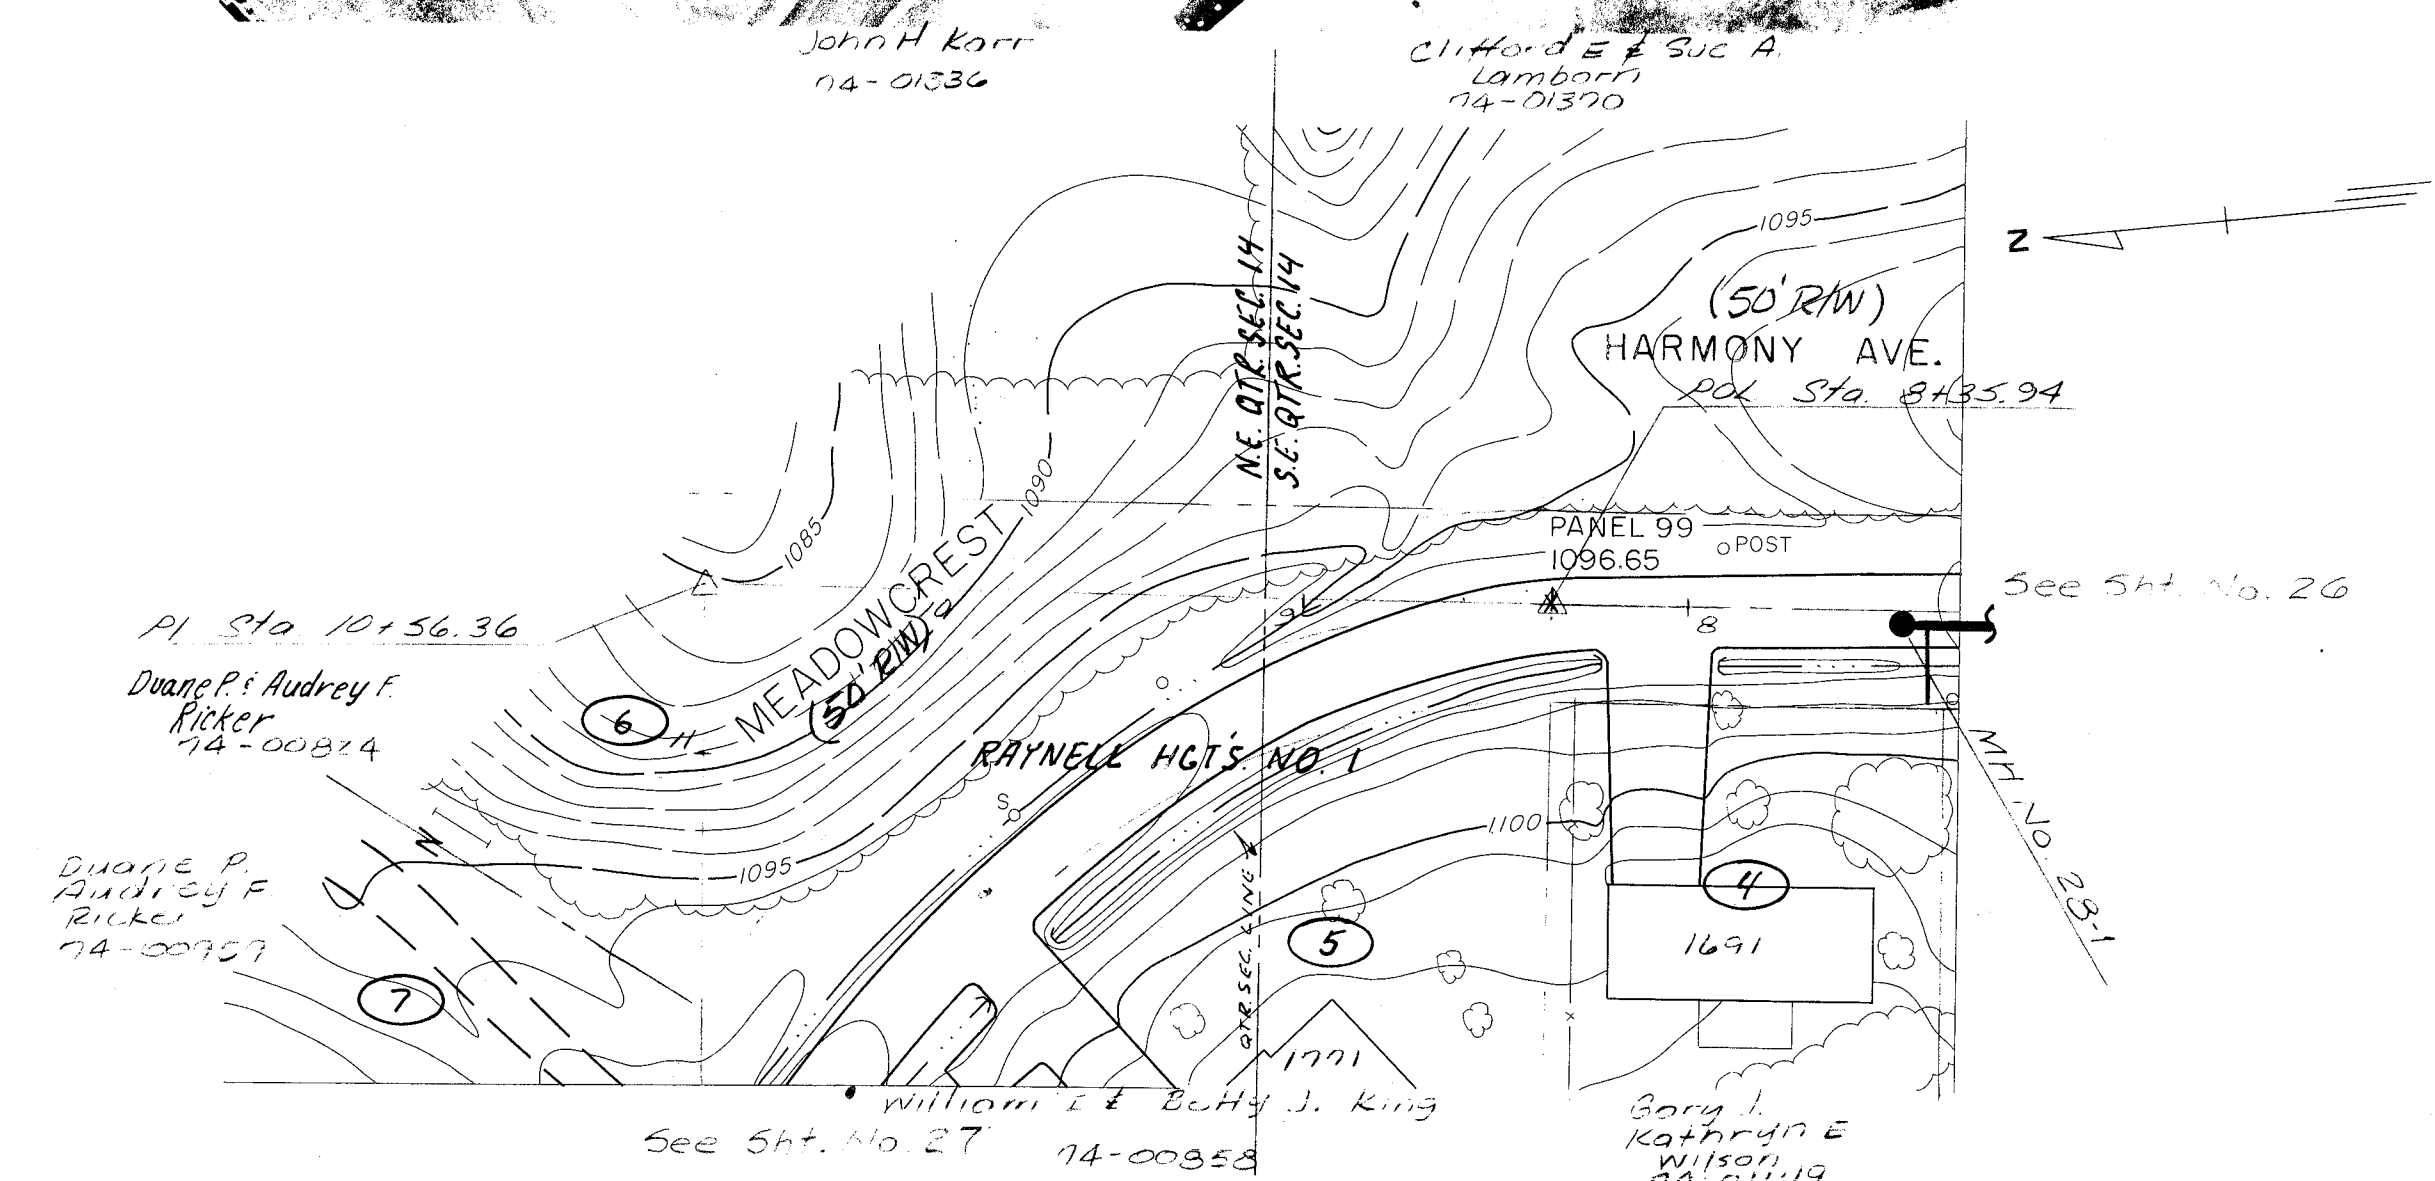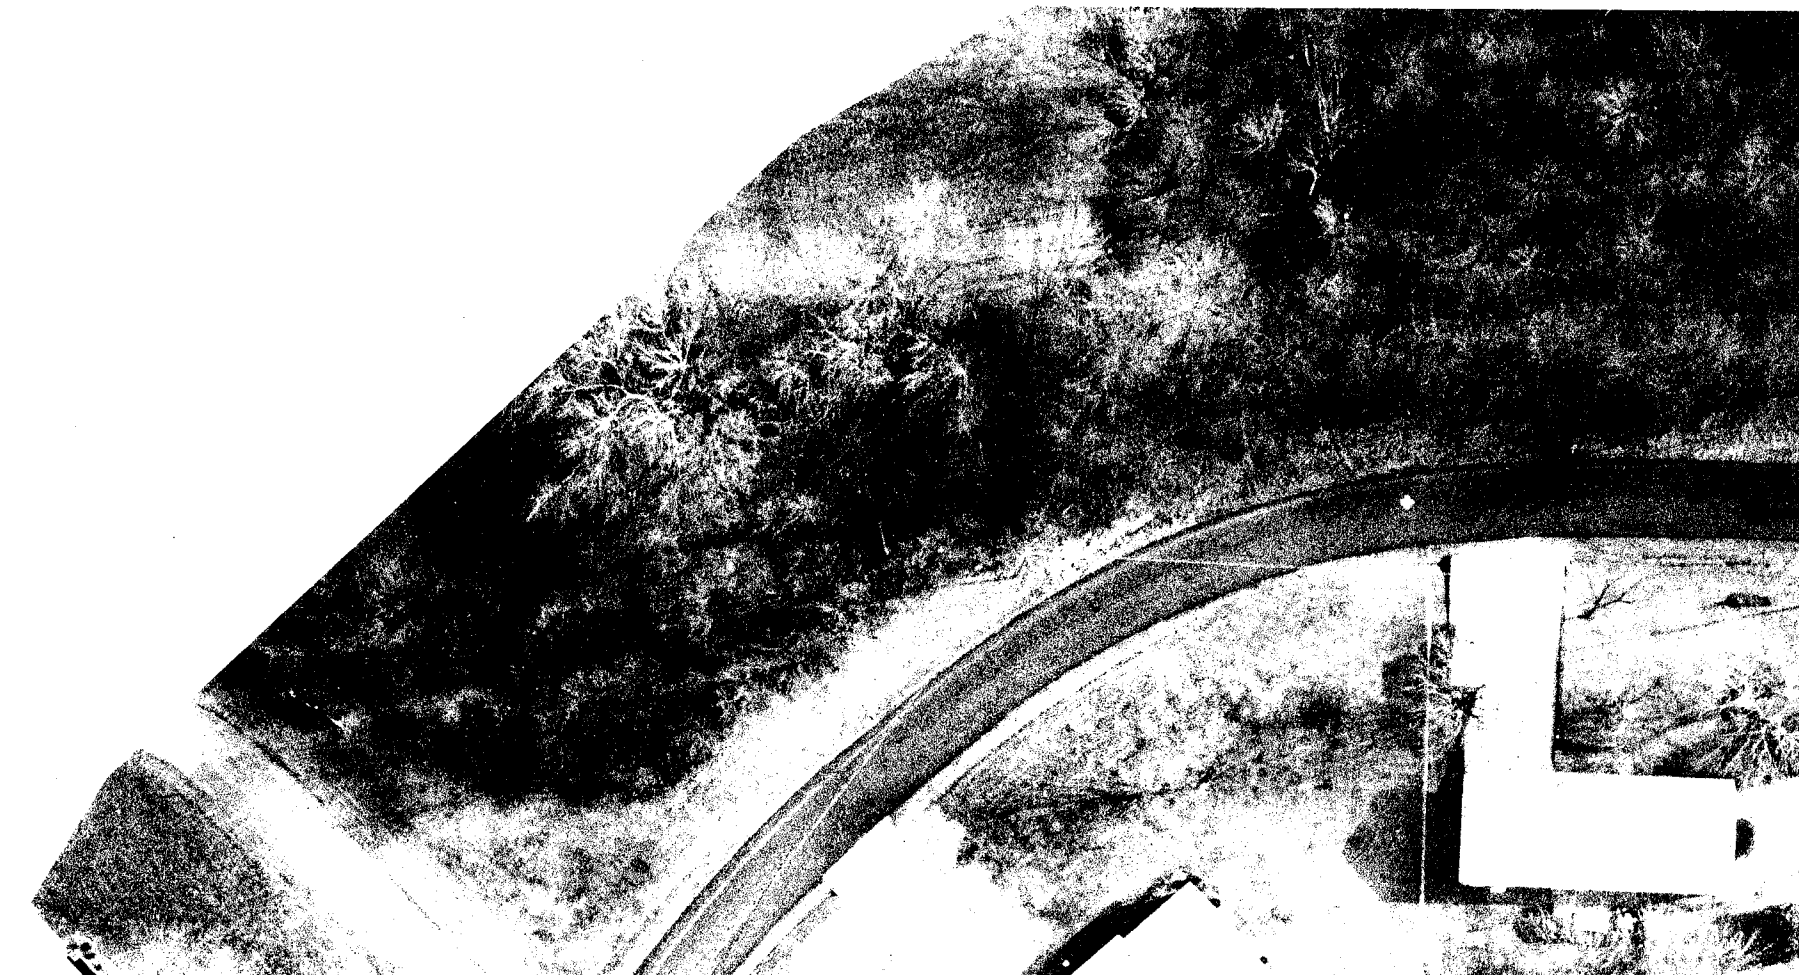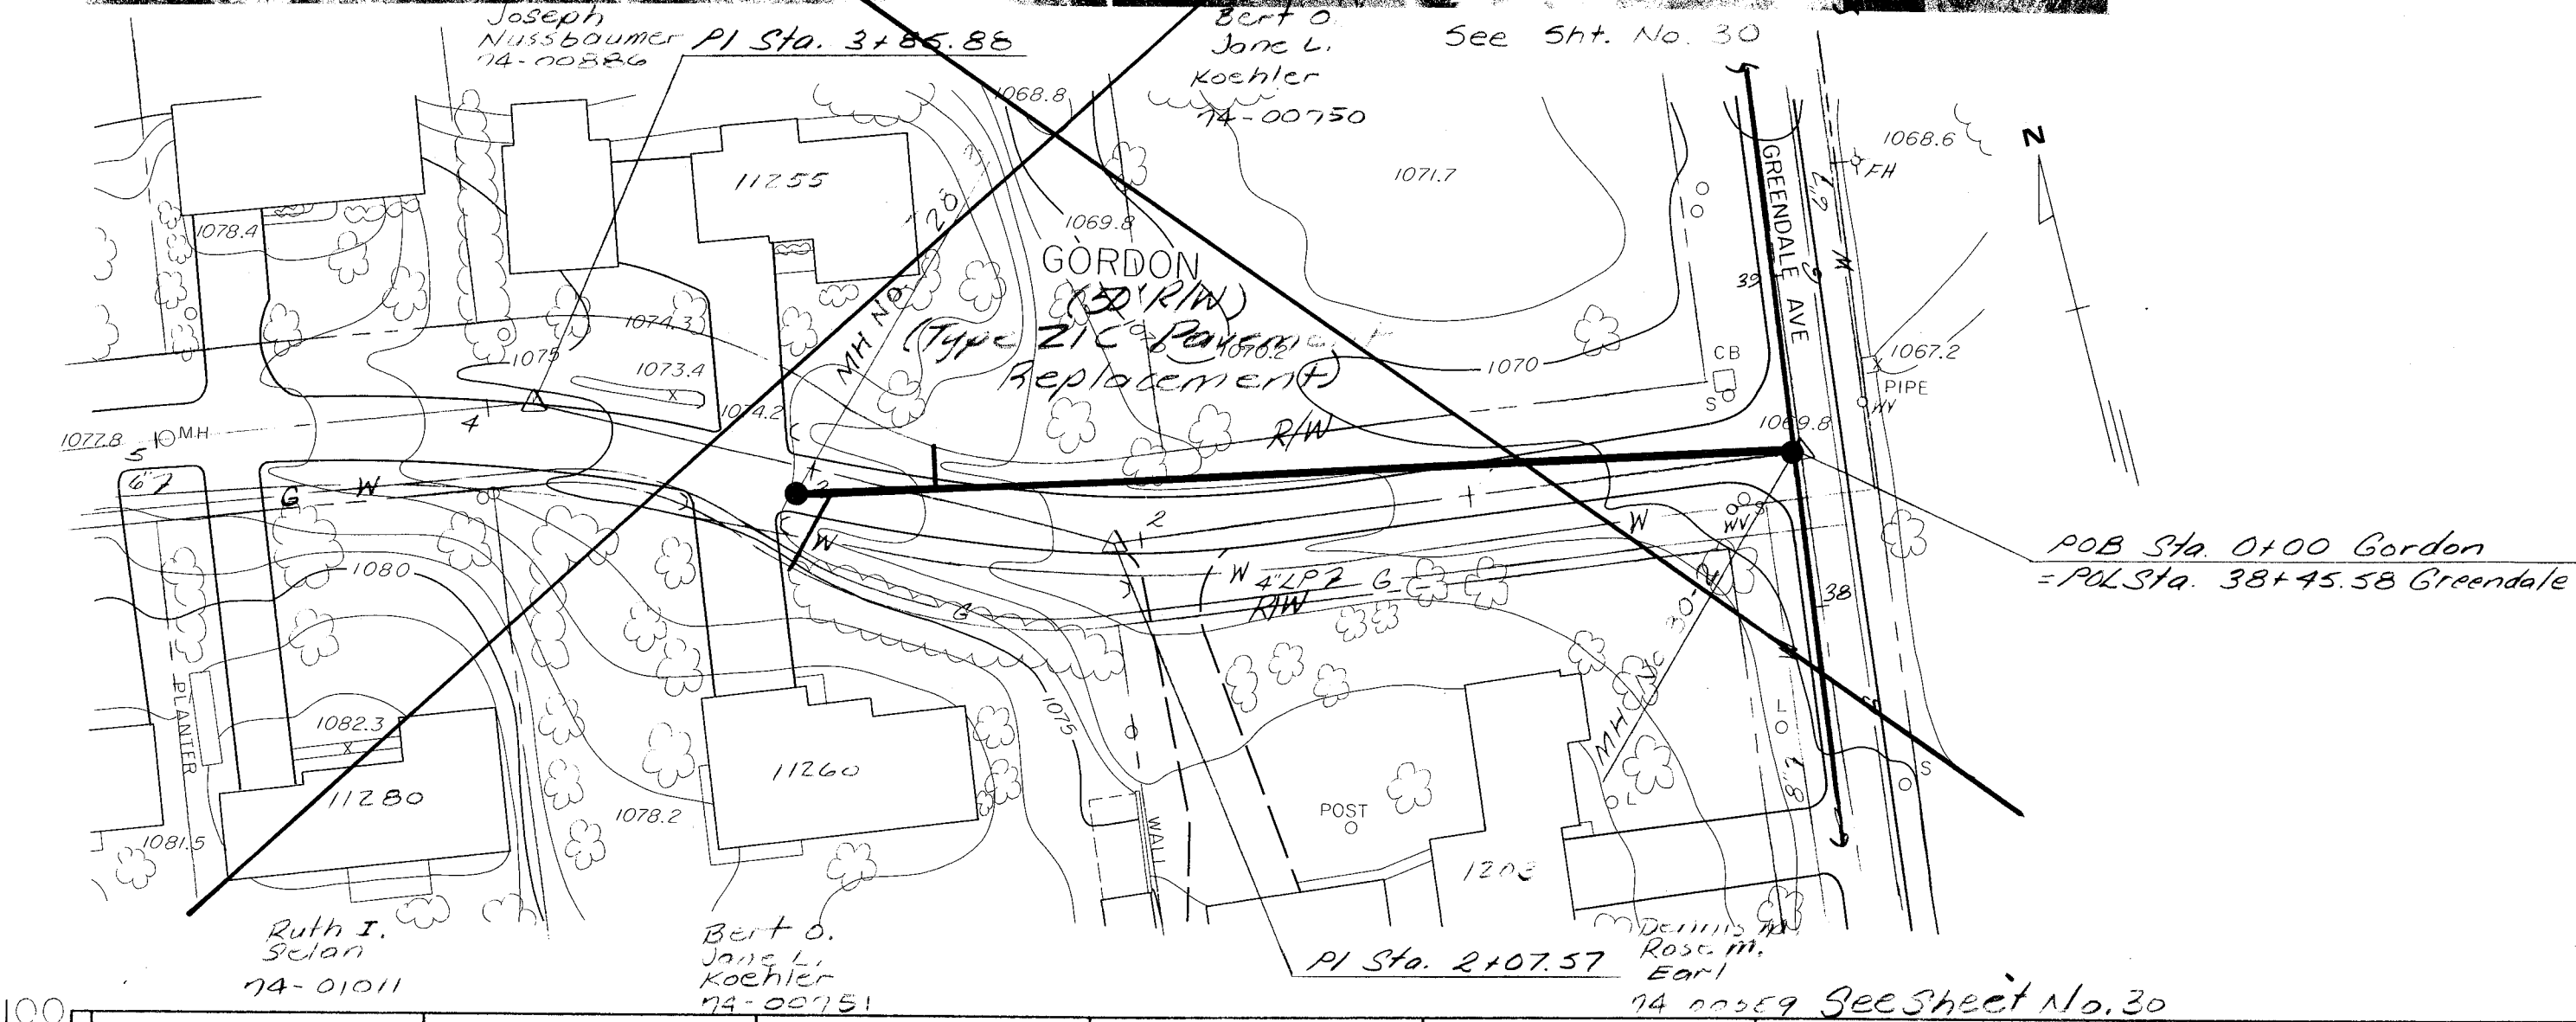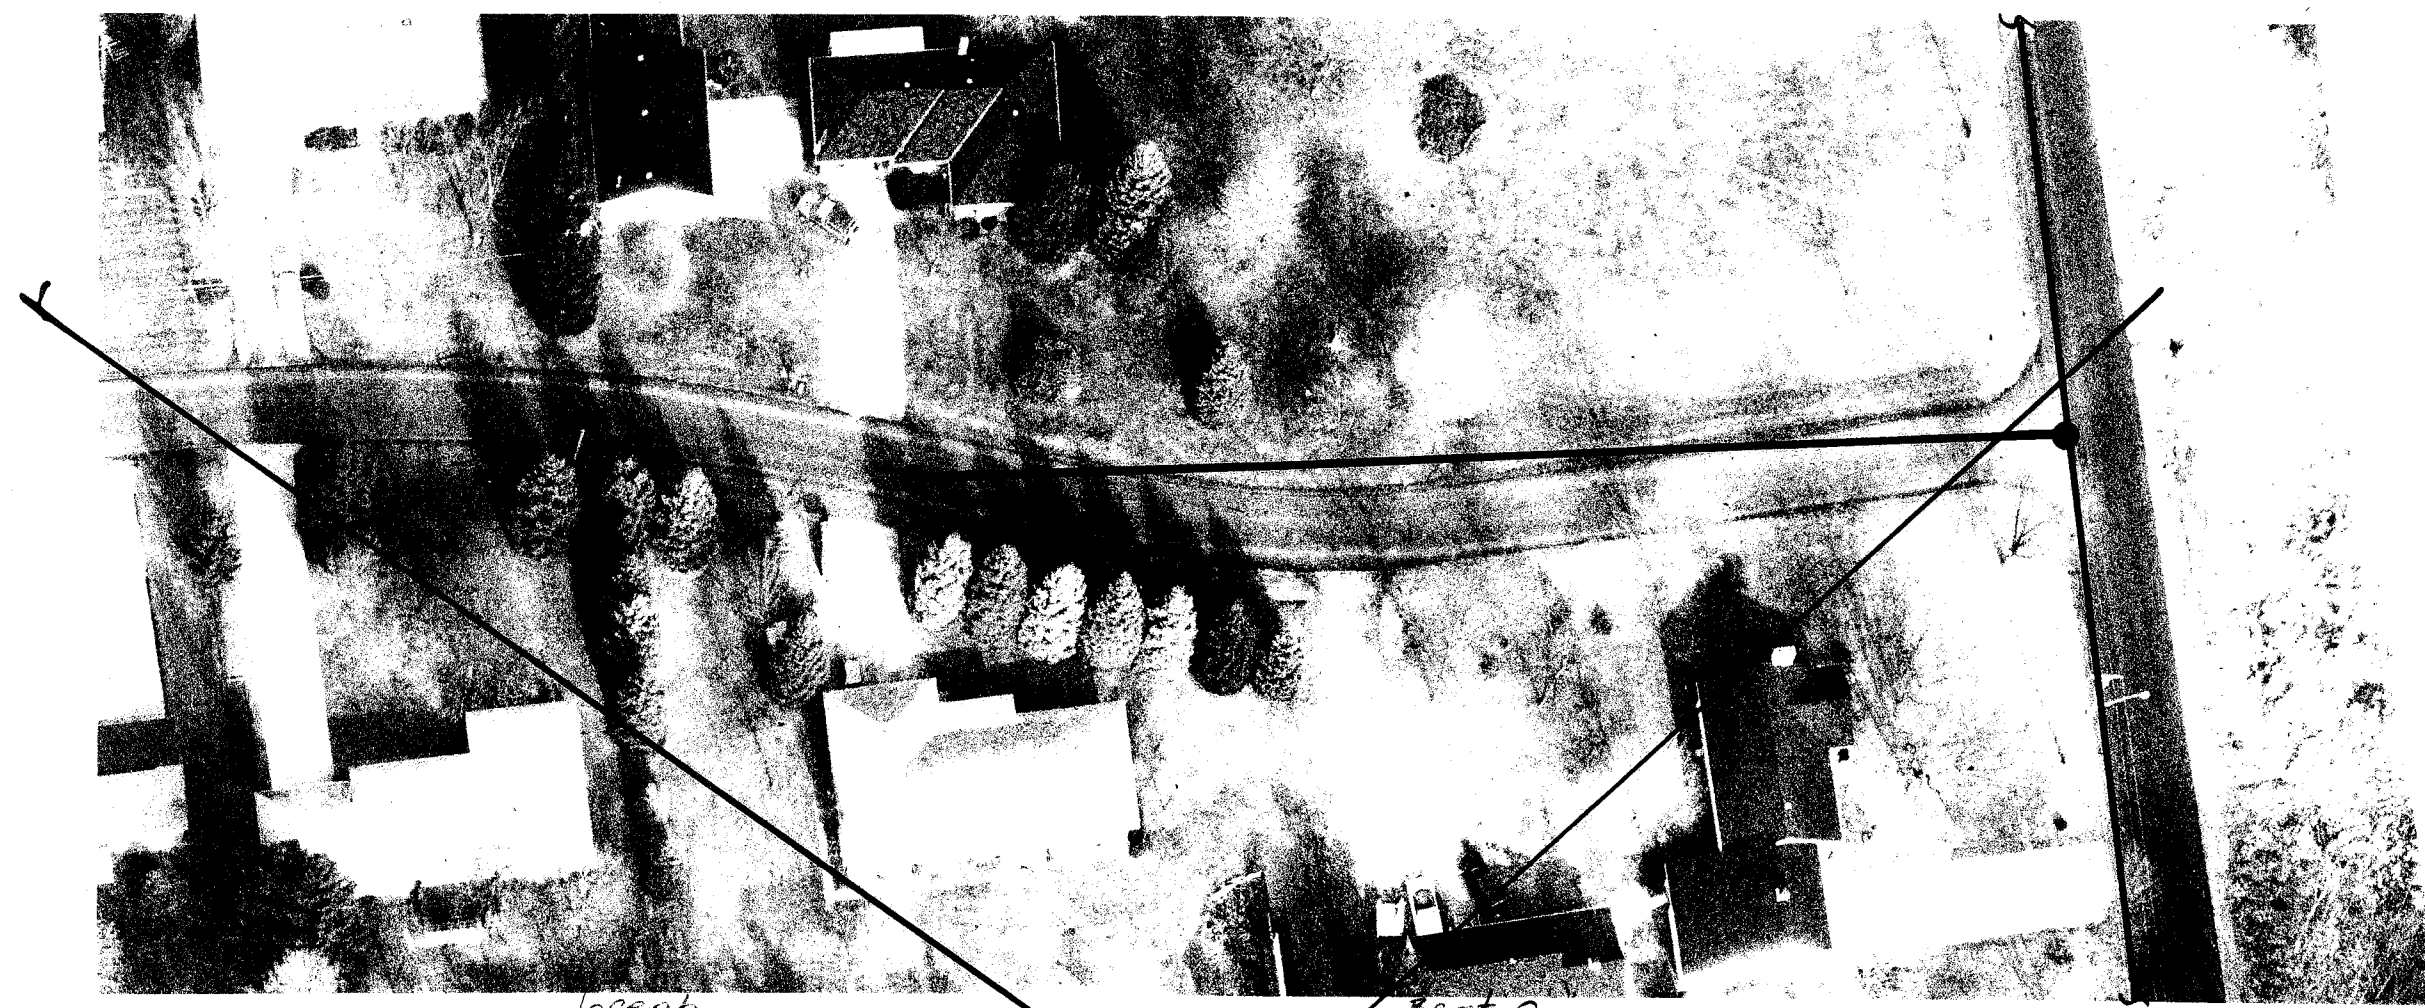

STARK COUNTY, OHIO SANITARY SEWER IMPROVEMENTS PROJECT NO. 449 C-1				GORDON ST. GREENDALE AVE. TO 300' WEST HARMONY AVENUE SUNNYBROOK TO MEADOWCREST			
1	10/95	UPDATE	RLW	JOB NO.		 Jones & Henry Engineers, Inc.	SHEET NO. 28
2	9/96	LINE DELETED	RLW	116-3377			
				DATE			
NO. DATE		REVISIONS		BY			
SCALE 1"=50' HOR		DESIGN LAYOUT		DRAWN		CHECKED	

**City of Massillon
Engineering Department**

Memo

To: Stark County Board of Elections
From: City of Massillon
Engineering Department
Date: 12/21/01
Re: Raynell Heights Annexation

Following are address changes in the Raynell Allotment, annexed to the City December 17, 2001 per Ordinance No. 272-2001.

<u>Street</u>	<u>New Address</u>	<u>Old Address</u>
29 th Street NW	211 29 th NW 175 29 th NW	1619 Greendale SW 1717 Greendale SW
Harmony St. NW	167 Harmony NW 179 Harmony NW 185 Harmony NW 190 Harmony NW 199 Harmony NW 205 Harmony NW	1751 Harmony SW 1735 Harmony SW 1705 Harmony SW 1674 Harmony SW 1691 Harmony SW 1771 Harmony SW
Sunnybrook Ave NW	2979 Sunnybrook NW 2980 Sunnybrook NW 3000 Sunnybrook NW 3015 Sunnybrook NW 3032 Sunnybrook NW 3043 Sunnybrook NW 3056 Sunnybrook NW 3105 Sunnybrook NW	11300 Sunnybrook SW 11299 Sunnybrook SW 11333 Sunnybrook SW 11350 Sunnybrook SW 11351 Sunnybrook SW 11370 Sunnybrook SW 11371 Sunnybrook SW 11444 Sunnybrook SW
Link St. NW	255 Link NW	1661 Link SW
Meadowcrest Ave. NW	2950 Meadowcrest NW 2975 Meadowcrest NW 2980 Meadowcrest NW 3005 Meadowcrest NW 3012 Meadowcrest NW 3049 Meadowcrest NW 3052 Meadowcrest NW 3090 Meadowcrest NW 3098 Meadowcrest NW 3116 Meadowcrest NW 3125 Meadowcrest NW 3130 Meadowcrest NW	11271 Meadowcrest SW 11300 Meadowcrest SW 11301 Meadowcrest SW 11330 Meadowcrest SW 11333 Meadowcrest SW 11370 Meadowcrest SW 11371 Meadowcrest SW 11395 Meadowcrest SW 11413 Meadowcrest SW 11441 Meadowcrest SW 11490 Meadowcrest SW 11481 Meadowcrest SW
Raynell NW	Raynell NW	Raynell SW