

A G E N D A

DATE: APRIL 7, 1997
TIME: 7:30 P.M.
PLACE: COUNCIL CHAMBERS

1. ROLL CALL
2. INVOCATION - COUNCILMAN DALE WALTERHOUSE
3. PLEDGE OF ALLEGIANCE
4. READING OF THE JOURNAL
5. REMARKS OF DELEGATIONS AND CITIZENS TO MATTERS ON THE AGENDA

A). NANCY JOHNSON, SENIOR CITIZENS DIRECTOR TO SPEAK REGARDING RTA

6. INTRODUCTION OF ORDINANCES AND RESOLUTIONS

ORDINANCE NO. 74 - 1997 BY: COMMUNITY DEVELOPMENT & ANNEXATION COMM

P
AN ORDINANCE accepting the replatting of Out Lot No. 407 and part of Out Lot 268 and part of Lots No. 10346 and 10349, located on the southwest corner of Tremont Avenue, S.W. and 17th Street S.W., and accepting the dedication of a portion of Tremont Avenue S.W. and a portion of 17th Street, S.W., in the City of Massillon, County of Stark, State of Ohio, presently on file in the office of the City Engineer and designated as File No. SD-522 and Acc No. 3353, and declaring an emergency.

ORDINANCE NO. 75 - 1997 BY: COMMUNITY DEVELOPMENT & ANNEXATION COMM

12x
Reading
AN ORDINANCE amending Section 1151.02 of the Massillon Code of 1985 rezoning a certain tract of land from I-1 Light Industrial to A-1 Agricultural, and declaring an emergency.

ORDINANCE NO. 76 - 1997 BY: COMMUNITY DEVELOPMENT & ANNEXATION COMM

P
AN ORDINANCE authorizing and directing the Mayor to enter into an agreement with Midwest Flooring and Lining, Inc., dba Florline Midwest, providing for the adoption of a project which will establish a facility and preserve employment opportunities within the City of Massillon Enterprise Zone, and declaring an emergency.

ORDINANCE NO. 77 - 1997 BY: COMMUNITY DEVELOPMENT & ANNEXATION COMM

P
AN ORDINANCE authorizing and directing the Mayor to enter into an agreement with HydroThrift Corp., providing for the expansion of a project which will occupy a facility and create employment opportunities within the City of Massillon Enterprise Zone, and declaring an emergency.

ORDINANCE NO. 78 - 1997 BY: RULES, COURTS & CIVIL SERVICE COMMITTEE

P
AN ORDINANCE amending Section 2(D) OCCUPATION LIST OF CLASS TITLES - LAW DEPARTMENT of Ordinance No. 94 - 1994 by repealing Section 2(D) OCCUPATION LIST OF CLASS TITLES - LAW DIRECTOR and enacting a new Section 2 (D) OCCUPATION LIST OF CLASS TITLES - LAW DIRECTOR, in the City of Massillon, Ohio, and declaring an emergency.

ORDINANCE NO. 79 - 1997 BY: POLICE AND FIRE COMMITTEE

P
AN ORDINANCE authorizing the Mayor and the Director of Public Service and Safety of the City of Massillon, Ohio, to extend the length of the current contract with the F.O.P. Henderson Lodge #105 until April 24, 1997, and declaring an emergency.

ORDINANCE NO. 80 - 1997 BY: POLICE AND FIRE COMMITTEE

P
AN ORDINANCE authorizing and directing the Director of Public Service and Safety to enter into contract agreements with Children's Hospital Medical Center of Akron, and declaring an emergency.

ORDINANCE NO. 81 - 1997 BY: PARKS AND RECREATION COMMITTEE

P
AN ORDINANCE amending CHAPTER 961 "PARKS" of the Codified Ordinances of the City of Massillon, by repealing existing Section 961.01 "PERMIT TO USE PARK BUILDINGS" of said CHAPTER 961 "PARKS" and enacting a new Section 961.01 "PERMIT TO USE PARK BUILDINGS" of said CHAPTER 961, and declaring an emergency.

APRIL 7, 1997

ORDINANCE NO. 82 - 1997

BY: PARKS AND RECREATION COMMITTEE

AN ORDINANCE authorizing and directing the Parks and Recreation Department to enter into a contract agreement with the Massillon Umpires Association for umpiring services for the upcoming 1997 softball season, and declaring an emergency.

ORDINANCE NO. 83 - 1997

BY: STREETS, HIGHWAYS, TRAFFIC & SAFETY COMM

AN ORDINANCE authorizing the Director of Public Service and Safety to convey a 30 foot wide easement access on land owned by the City and previously known as the right-of-way for the Wheeling and Lake Erie Railroad, located immediately south of Skyland Avenue in the S.E. Quarter Section 3 of Tuscarawas Twp. Stark County, to Daniel D. Cottrill, Jr., for access to his property, and declaring an emergency.

ORDINANCE NO. 84 - 1997

BY: FINANCE COMMITTEE

AN ORDINANCE making certain appropriations from the unappropriated balance of the Capital Improvement fund, Court Computer Fund, Probation Services Fund, General Fund, UDAG B-81-AB-39-0097 Towne Plaza Fund, Restaurant License Fund and Youth Center Activity Fund, of the City of Massillon, Ohio, for the year ending December 31, 1997, and declaring an emergency.
Inserted \$17,000 for WWTP Vehicles.

ORDINANCE NO. 85 - 1997

BY: RULES, COURTS AND CIVIL SERVICE COMMITTEE

AN ORDINANCE authorizing the Mayor and the Director of Public Safety and Service of the City of Massillon, Ohio, to enter into a contract agreement with AFSCME, Ohio Council 8, Local #996, that shall be in effect from March 31, 1997 through March 19, 2000, and declaring an emergency.

RESOLUTION NO. 4 - 1997

BY: COMMITTEE OF THE WHOLE

A RESOLUTION supporting Issue 11, which is an income tax for the Massillon City School District.

7. UNFINISHED BUSINESS
8. PETITIONS AND GENERAL COMMUNICATIONS

- A). LETTER OHIO DEPARTMENT OF LIQUOR CONTROL REGARDING A TRANSFER OF LIQUOR LICENSE FROM MASSILLON PIZZA, INC., DBA NAPOLI PIZZA, 27 LINCOLN WAY EAST, MASSILLON, OHIO, 44646 TO RDA M. SMILEY, DBA SMILEYS RESTAURANT & PIZZARIA, 27 LINCOLN WAY EAST, MASSILLON, OHIO, 44646.

9. BILLS, ACCOUNTS AND CLAIMS
10. REPORTS FROM CITY OFFICIALS

- A). MAYOR SUBMITS MONTHLY PERMIT REPORT FOR MARCH 1997
- B). AUDITOR SUBMITS MONTHLY REPORT FOR MARCH 1997

11. REPORTS OF COMMITTEES - *Finance 4/14 - 5:20 PIR 6:00 CL - 7:00*
12. RESOLUTIONS AND REQUESTS OF COUNCIL MEMBERS
13. CALL OF THE CALENDAR

ORDINANCE NO. 55 - 1997

BY: PARKS AND RECREATION COMMITTEE

AN ORDINANCE amending CHAPTER 961 "PARKS" of the Codified Ordinances of the City of Massillon, by repealing existing Section 961.11 "ADVERTISING PROHIBITED" of said CHAPTER 961 "PARKS" and enacting a new Section 961.11 "ADVERTISING PROHIBITED" of said CHAPTER 961, and declaring an emergency.

14. THIRD READING ORDINANCES AND RESOLUTIONS
15. SECOND READING ORDINANCES AND RESOLUTIONS

ORDINANCE NO. 54 - 1997

BY: COMMUNITY DEVELOPMENT & ANNEXATION COMM

AN ORDINANCE approving an application for assistance under Title I of the Housing and Community Development Act of 1974, as amended, including the Consolidated Plan and Annual Action Plan; authorizing the execution and filing of the application and related assurances and certifications, and declaring an emergency.

APRIL 7, 1997

ORDINANCE NO. 56 - 1997

BY: PARKS AND RECREATION COMMITTEE

AN ORDINANCE amending CHAPTER 961 "PARKS" of the Codified Ordinances of the City of Massillon, by the addition of Section 961.21 "COMMERCIAL ENTERPRISE" of said CHAPTER 961 "PARKS", and declaring an emergency.

ORDINANCE NO. 62 - 1997

BY: POLICE AND FIRE COMMITTEE

AN ORDINANCE authorizing and directing the Mayor and the Director of Public Service and Safety to enter into a contract agreement with the Board of Trustees of Local Organized Governments In Cooperation, Stark County, (LOGIC) and Philip W. Paar as the Logic Executive Director, and declaring an emergency.

- ✓16. NEW AND MISCELLANEOUS BUSINESS
- ✓17. REMARKS OF DELEGATIONS AND CITIZENS TO MATTERS NOT ON THE AGENDA
- ✓18. - ADJOURNMENT -

THERE ARE NO PUBLIC MEETINGS PRIOR TO THE MEETING

SHARON HOWELL - CLERK OF COUNCIL

DATE: April 7, 1997

CLERK: SHARON HOWELL

CITY OF MASSILLON, OHIO

COUNCIL CHAMBERS

LEGISLATIVE DEPARTMENT

ORDINANCE NO. 74 - 1997

BY: COMMUNITY DEVELOPMENT & ANNEXATION COMMITTEE

TITLE: AN ORDINANCE accepting the replatting of Out Lot No. 407 and part of Out Lot 268, and part of Lots No. 10346 and 10349, located on the southwest corner of Tremont Avenue, S.W. and 17th Street S.W., and accepting the dedication of a portion of Tremont Avenue S.W. and a portion of 17th Street, S.W., in the City of Massillon, County of Stark, State of Ohio, presently on file in the office of the City Engineer and designated as File No. SD-522 and Acc No.3353, and declaring an emergency.

NOW, THEREFORE, BE IT ORDAINED BY THE COUNCIL OF THE CITY OF MASSILLON, STATE OF OHIO, THAT:

Section 1:

The replatting of Out Lot No. 407 and part of Out Lot 268, and part of Lots No. 10346 and 10349, located on the southwest corner of Tremont Avenue, S.W. and 17th Street S.W., and accepting the dedication of a portion of Tremont Avenue S.W. and a portion of 17th Street, S.W., in the City of Massillon, County of Stark, State of Ohio, presently on file in the office of the City Engineer and designated as File No. SD-522 and Acc No.3353, be and the same is approved and accepted and confirmed. This replatting and dedication was approved by the Planning Commission at the meeting held March 12, 1997. That the City Engineer has requested that the replatting and dedication be formally accepted and dedicated by the City and that is now on file with the City Engineer is approved as heretofore described:

Out Lot No. 407 and part of Out Lot 268, and part of Lots No. 10346 and 10349, located on the southwest corner of Tremont Avenue, S.W. and 17th Street S.W., and the dedication of a portion of Tremont Avenue S.W. and a portion of 17th Street, S.W., in the City of Massillon, County of Stark, State of Ohio,

Section 2:

This Ordinance is declared to be an emergency measure for the reason that said dedication is urgently needed for proper community growth and hence immediately necessary for the preservation of the health, safety and welfare of the community. Provided it receives the affirmative vote of two-thirds of the elected members to Council, it shall take effect and be in force immediately upon its passage and approval by the Mayor. Otherwise it shall take effect and be in force from and after the earliest period allowed by Law.

PASSED IN COUNCIL THIS _____ DAY OF _____ 1997


APPROVED: _____

SHARON K. HOWELL, CLERK OF COUNCIL

DAVID A. SMITH, PRESIDENT

APPROVED: _____

FRANCIS H. CICCHINELLI, JR., MAYOR

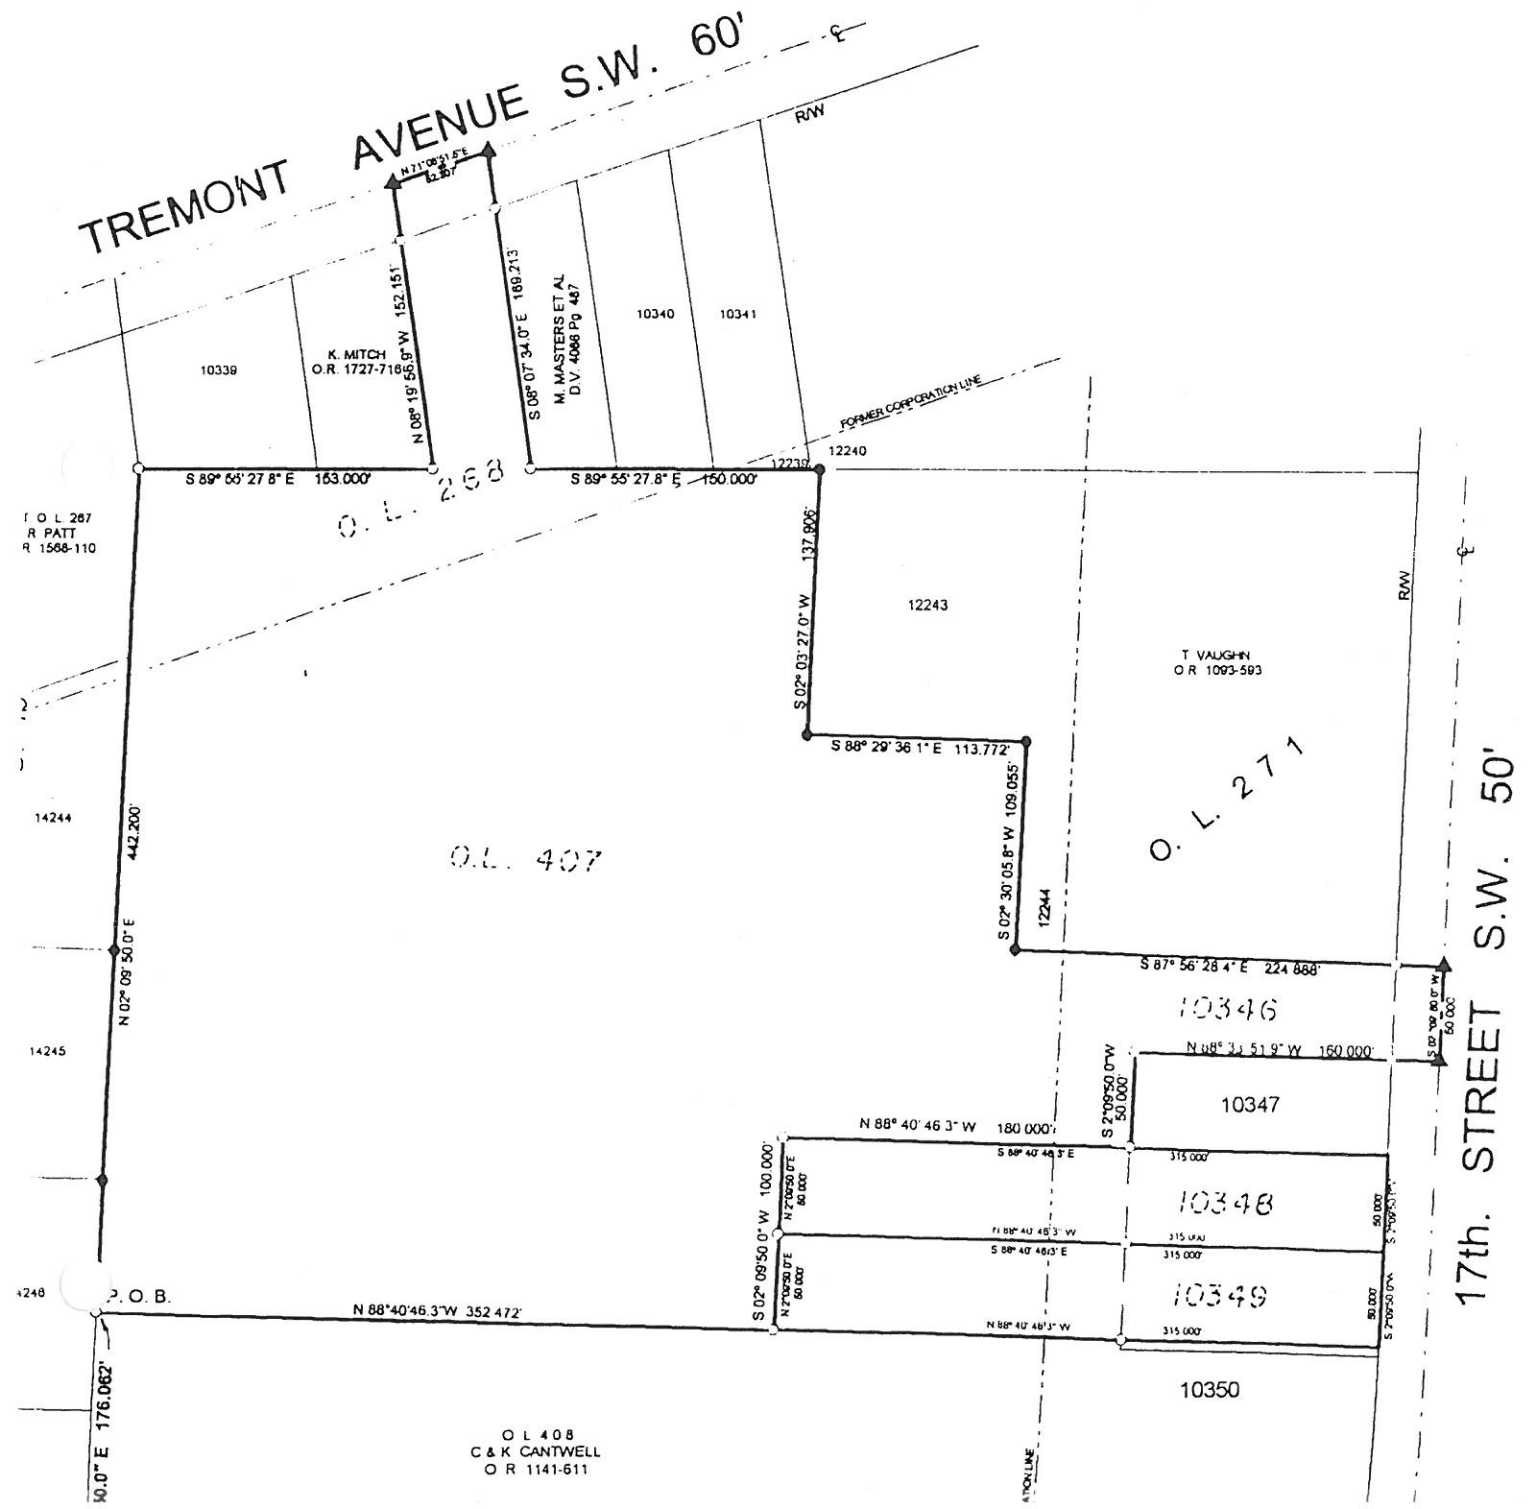

DATE: April 7, 1997

CLERK: SHARON HOWELL

CITY OF MASSILLON, OHIO

COUNCIL CHAMBERS

LEGISLATIVE DEPARTMENT

ORDINANCE NO. 75 - 1997

BY: COMMUNITY DEVELOPMENT & ANNEXATION COMMITTEE

TITLE: AN ORDINANCE amending Section 1151.02 of the Massillon Code of 1985 rezoning a certain tract of land from I-1 Light Industrial to A-1 Agricultural, and declaring an emergency.

NOW, THEREFORE, BE IT ORDAINED BY THE COUNCIL OF THE CITY OF MASSILLON, STATE OF OHIO, THAT:

Section 1:

It is hereby determined to be in the best interest and promotion of the general health, safety and convenience, comfort, prosperity and welfare of the community to change the designation of the area set forth in Section 2 hereof from I-1 Light Industrial to A-1 Agricultural. Said rezoning was approved by the Planning Commission of the City of Massillon, Ohio, on October 9, 1996 and that notice and public hearing has been given according to law.

Section 2:

The City of Massillon, Ohio, Zone Map as identified by Section 1151.02 of the Massillon Code of 1985, be and hereby is amended to show the following described area as A-1 Agricultural.

Being known as Out Lot 461, a 37 acre vacant parcel of land located on the south side of Harsh Avenue S.E., between 21st Street, S.E. and Kaylynn Street, S.E.


Section 3:

That this Ordinance is declared to be an emergency measure in that the owner desires to construct a single family home and barn on this property and also grow Christmas trees and hence is immediately necessary for the preservation of the health, safety and welfare of the community. Provided it receives the affirmative vote of two-thirds of the elected members to Council, it shall take effect and be in force immediately upon its passage and approval by the Mayor. Otherwise, it shall take effect and be in force from and after the earliest period allowed by law.

1 PASSED IN COUNCIL THIS _____ DAY OF _____ 1997

APPROVED: _____
SHARON K. HOWELL, CLERK OF COUNCIL DAVID A. SMITH, PRESIDENT

APPROVED: _____
FRANCIS H. CICCHINELLI, JR., MAYOR

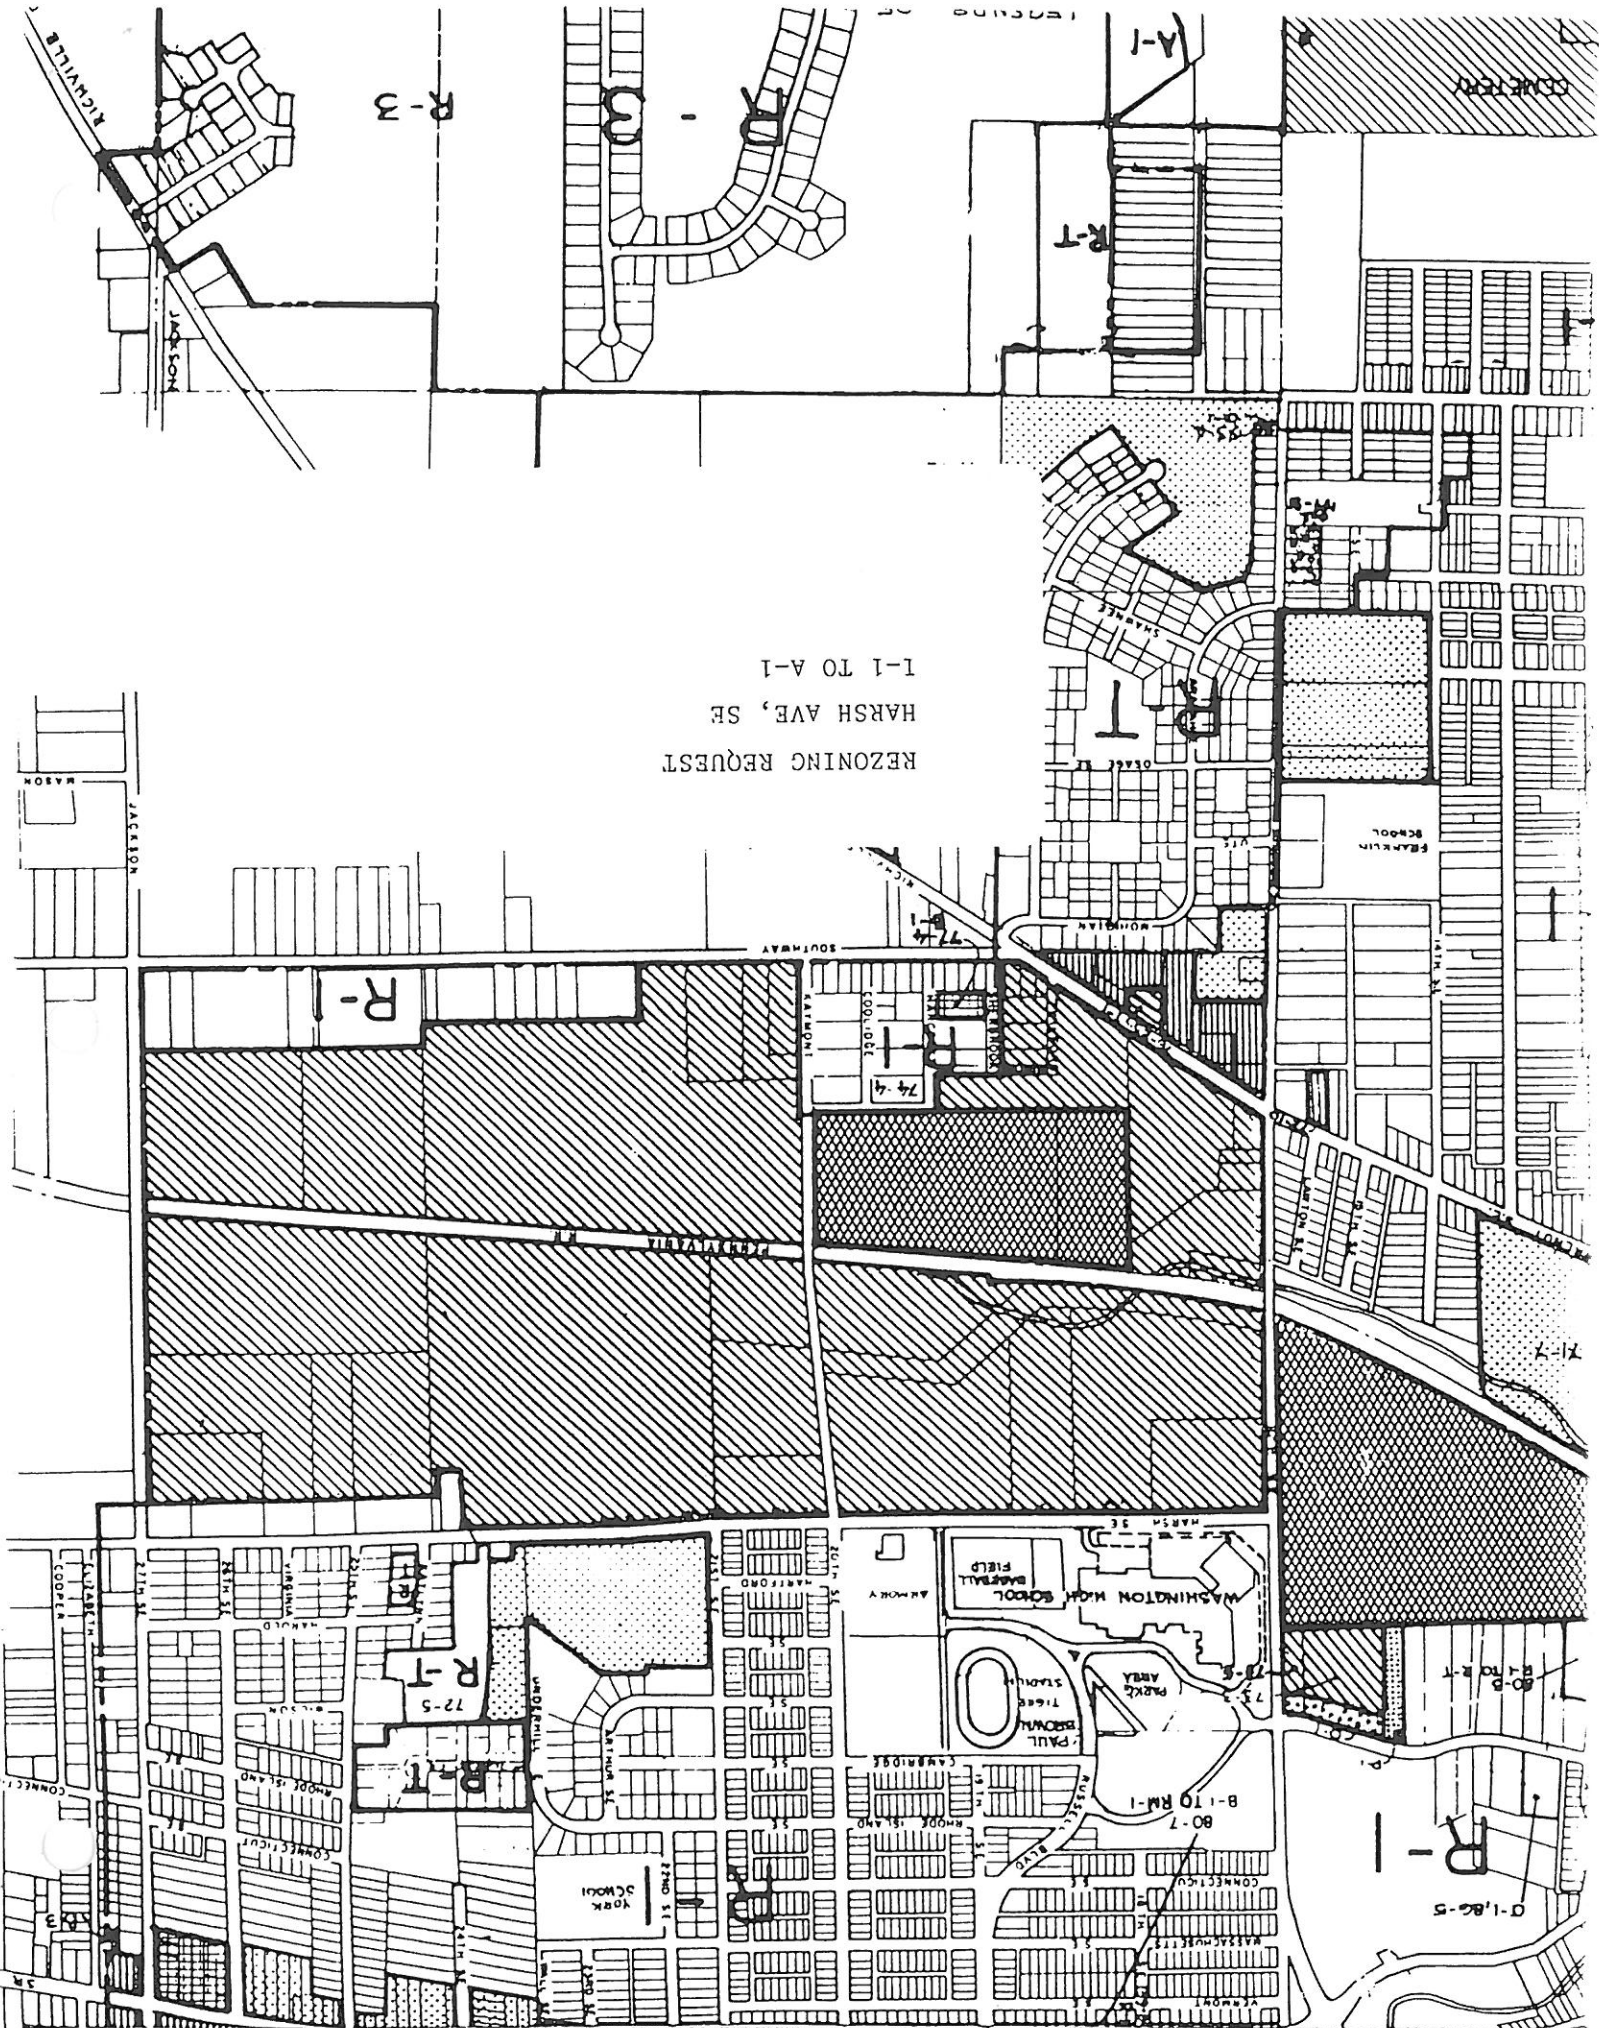

REZONING REQUEST
HARSH AVE, SE
1-1 TO A-1

CITY OF MASSILLON, OHIO

COUNCIL CHAMBERS

LEGISLATIVE DEPARTMENT

ORDINANCE NO. 76 - 1997

BY: COMMUNITY DEVELOPMENT & ANNEXATION COMMITTEE

TITLE: AN ORDINANCE authorizing and directing the Mayor to enter into an agreement with Midwest Flooring and Lining, Inc., dba Florline Midwest, providing for the adoption of a project which will establish a facility and preserve employment opportunities within the City of Massillon Enterprise Zone, and declaring an emergency.

WHEREAS, the City of Massillon has encouraged the development of real property and the acquisition of personal property located in the area designated as an Enterprise Zone; and

WHEREAS, Midwest Flooring and Lining, Inc., dba Florline Midwest is proposing to construct a new facility on 1.849 acre parcel located within the Massillon Enterprise Zone, and Midwest Flooring and Lining, Inc., dba Florline Midwest proposing to relocate its manufacturing, warehouse, sales and corporate office operations to this new facility, at a total combined investment of \$348,000.00 (hereinafter the "Project"), provided that the appropriate development incentives are available to support the economic viability of said Project; and

WHEREAS, the Council of the City of Massillon, Ohio, (hereinafter "Council") by Ordinance No. 163-1994, adopted on July 18, 1994, has designated an area of the City as an "Enterprise Zone" pursuant to Chapter 5709 of the Ohio Revised Code; and

WHEREAS, effective September 12, 1994, the Director of Development of the State of Ohio has determined that the aforementioned area designated in said Ordinance No. 163 - 1994 contains the characteristics set forth in 5709.61(A) of the Ohio Revised Code, and has certified said area as an Enterprise Zone under Chapter 5709; and

WHEREAS, the City of Massillon, having the appropriate authority for the stated type of project is desirous of providing Midwest Flooring and Lining, Inc., Inc. dba Florline Midwest with the incentives available for development of the Project in said Enterprise Zone, under Chapter 5709 of the Ohio Revised Code; and

WHEREAS, Midwest Flooring and Lining, Inc., dba Florline Midwest has submitted a proposed agreement application, herein attached as Exhibit "A", to the City of Massillon, Ohio, requesting that the incentives available for development within the Enterprise Zone be approved for the Project; and

WHEREAS, the Mayor of the City of Massillon, Ohio, has investigated the application submitted by Midwest Flooring and Lining, Inc., dba Florline Midwest and has recommended approval of the same to the Council on the basis that the companies are qualified by financial responsibility and business experience to preserve employment opportunities and said Enterprise Zone and to improve the economic climate of the City of Massillon; and

WHEREAS, the project site is located in the Massillon City School District and the Board of Education has been notified in accordance with Section 5709.83 and have been given a copy of the application.

NOW, THEREFORE, BE IT ORDAINED BY THE COUNCIL OF THE CITY OF MASSILLON, STATE OF OHIO, THAT:

Section 1:

The Council of the City of Massillon, Ohio does hereby authorize and direct the Mayor to enter into an agreement, attached hereto as Exhibit "A" and incorporated herein by reference, with Midwest Flooring and Lining, Inc., dba Florline Midwest, providing for the adoption of a project which will establish a facility and preserve employment opportunities within the City of Massillon Enterprise Zone.

Section 2:

This Ordinance is declared to be an emergency measure immediately necessary for the preservation of the health, safety, and welfare of the City of Massillon, Ohio and for the further reason that approval of said agreement is necessary so as to maximize the investment that will be made by Midwest Flooring and Lining, Inc., dba Florline Midwest within the City of Massillon, Ohio. Provided it receives the affirmative vote of two-thirds of the elected members to Council, it shall take effect and be in force immediately upon its passage and approval by the Mayor; otherwise it shall take effect and be in force from and after the earliest period allowed by law.

PASSED IN COUNCIL THIS _____ DAY OF _____ 1997

APPROVED: _____
SHARON K. HOWELL, CLERK OF COUNCIL DAVID A. SMITH, PRESIDENT

APPROVED: _____
FRANCIS H. CICCHINELLI, JR., MAYOR

CITY OF MASSILLON, OHIO

COUNCIL CHAMBERS

LEGISLATIVE DEPARTMENT

ORDINANCE NO. 77 - 1997

BY: COMMUNITY DEVELOPMENT AND ANNEXATION COMMITTEE

TITLE: AN ORDINANCE authorizing and directing the Mayor to enter into an agreement with HydroThrift Corp., providing for the expansion of a project which will occupy a facility and create employment opportunities within the City of Massillon Enterprise Zone, and declaring an emergency.

WHEREAS, the City of Massillon has encouraged the development of real property and the acquisition of personal property located in the area designated as an Enterprise Zone; and

WHEREAS, HydroThrift Corp., is desirous of investing \$575,000 to acquire and renovate the buildings located at 1301 Sanders Avenue S.W. in the Finefrock Industrial Park, located within the Enterprise Zone and to purchase new machinery and equipment; and

WHEREAS, the Council of the City of Massillon, Ohio (hereinafter "Council") by Ordinance No. 163 - 1994 adopted a July 18, 1994, has designated an area of the City as an "Enterprise Zone" pursuant to Chapter 5709 of the Ohio Revised Code; and

WHEREAS, effective September 12, 1994, the Director of Development of the State of Ohio has determined that the aforementioned area designated in said Ordinance No. 163 - 1994 contains the characteristics set forth in 5709.61(A) of the Ohio Revised Code, and has certified said area as an Enterprise Zone under Chapter 5709; and

WHEREAS, The City of Massillon, having the appropriate authority for the stated type of project is desirous of providing HydroThrift Corp., with the incentives available for development of the Project in the said Enterprise Zone, under Chapter 5709 of the Ohio Revised Code; and

WHEREAS, HydroThrift Corp., has submitted a proposed agreement application, herein attached as Exhibit "A", to the City of Massillon, Ohio, requesting that the incentives available for development within the Enterprise Zone be approved for the project; and

WHEREAS, the Mayor of the City of Massillon, Ohio, has investigated the application submitted by HydroThrift Corp., and has recommended approval of the same to the Council on the basis that the company is qualified by financial responsibility and business experience to create and preserve employment opportunities in said Enterprise Zone and to improve the economic climate of the City of Massillon, and

WHEREAS, the project site is located in the Massillon School District and the Board of Education has been notified in accordance with Section 5709.83 and been given a copy of the application.

NOW, THEREFORE, BE IT ORDAINED BY THE COUNCIL OF THE CITY OF MASSILLON, STATE OF OHIO, THAT:

Section 1:

The Council of the City of Massillon, Ohio does hereby authorize and direct the Mayor to enter into an agreement, attached hereto as Exhibit "A" and incorporated herein by reference, with HydroThrift Corp., providing for the expansion of a project which establishes a facility and creates employment opportunities within the City of Massillon Enterprise Zone.

Section 2:

This Ordinance is declared to be an emergency measure immediately necessary for the preservation of the health, safety and welfare of the City of Massillon, Ohio and for the further reason that approval of said agreement is necessary so as to maximize the investment that will be made by HydroThrift Corp., within the City of Massillon, Ohio. Provided it receives the affirmative vote of two-thirds of the elected members to Council, it shall take effect and be in force immediately upon its passage and approval by the Mayor; otherwise, it shall take effect and be in force from and after the earliest period allowed by law.

PASSED IN COUNCIL THIS _____ DAY OF _____ 1997

APPROVED: _____
SHARON K. HOWELL, CLERK OF COUNCIL DAVID A. SMITH, PRESIDENT

APPROVED: _____
FRANCIS H. CICCHINELLI, JR., MAYOR

DATE: April 7, 1997

CLERK: SHARON HOWELL

CITY OF MASSILLON, OHIO

COUNCIL CHAMBERS

LEGISLATIVE DEPARTMENT

ORDINANCE NO. 78 - 1997

BY: RULES, COURTS AND CIVIL SERVICE COMMITTEE

TITLE: AN ORDINANCE amending Section 2(D) OCCUPATION LIST OF CLASS TITLES - LAW DEPARTMENT of Ordinance No. 94 - 1994 by repealing Section 2(D) OCCUPATION LIST OF CLASS TITLES - LAW DIRECTOR and enacting a new Section 2(D) OCCUPATION LIST OF CLASS TITLES - LAW DIRECTOR, in the City of Massillon, Ohio, and declaring an emergency.

NOW, THEREFORE, BE IT ORDAINED BY THE COUNCIL OF THE CITY OF MASSILLON, STATE OF OHIO, THAT:

Section 1:

Section 2(D) OCCUPATION LIST OF CLASS TITLES - LAW DIRECTOR of Ordinance No. 94 - 1994 be and is hereby repealed.

Section 2:

That a new Section 2(D) OCCUPATION LIST OF CLASS TITLES - LAW DIRECTOR of Ordinance No. 94 - 1994 be and is hereby enacted and shall read as follows:

(SEE ATTACHMENT 'A' PAGE 1 AND INSERT IN THE SALARY ORDINANCE 94 - 1994)

Section 3:

That this Ordinance is declared to be an emergency measure necessary for the immediate preservation of the public health, safety and welfare of the community and for the additional reason that the provisions hereby enacted are immediately necessary for the more efficient operation of the Law Director's Office of the City of Massillon, Ohio. Provided it receives the affirmative vote of two-thirds of the elected members to Council, it shall take effect and be in force immediately upon its passage and approval by the Mayor. Otherwise, it shall take effect and be in force from and after the earliest period allowed by law.

PASSED IN COUNCIL THIS _____ DAY OF _____ 1997

APPROVED: _____
SHARON K. HOWELL, CLERK OF COUNCIL DAVID A. SMITH, PRESIDENT

APPROVED: _____
FRANCIS H. CICCHINELLI, JR., MAYOR

(ATTACHMENT "A")

OCCUPATION LISTS OF CLASS TITLES

SU = SUPERVISORY CL = CLASSIFIED UN = UNCLASSIFIED
WW = WASTE WATER TREATMENT A = AFSCME F = FIRE P = POLICE

DEPARTMENT &

TITLE DESCRIPTION

BASE RATE EFFECTIVE SCHEDULE

<u>CITY OFFICIALS</u>	<u>Jan. 1, 1996</u>
MAYOR	110 \$45,000.00
AUDITOR	205 \$37,000.00
LAW DIRECTOR	115 \$32,000.00
TREASURER	215 \$ 9,000.00

Effective January 1, 1997, and thereafter, the elected officials shall receive an increase in pay based on the previous years United States Consumer Price Index.

COUNCIL PRESIDENT	105 \$ 5,627.00
COUNCIL MEMBERS	105 \$ 5,251.00

Effective January 1, 1997, and thereafter, the Council President and Council Members shall receive an increase in pay based on the previous years United States Consumer Price Index.

CLASS DEPARTMENT &

GRADE SCHEDULE TITLE DESCRIPTION

BASE RATE EFFECTIVE SCHEDULE

12S	UN	<u>CITY COUNCIL</u> 105	February 20, 1995
9S	UN	Administrative Assistant/Council Clerk	March 21, 1994
		Council Clerk	March 21, 1994
	UN	<u>PART TIME/TEMPORARY/SEASONAL</u>	March 21, 1994
		Steno Clerk	\$ 6.60 Per Hr. \$ 6.80 Per Hr.
			March 18, 1996 \$ 7.04 Per Hr.
12S	UN	<u>MAYOR</u> 110	March 21, 1994
		Administrative Assistant	"
24S	UN	<u>LAW DIRECTOR</u> 115	March 21, 1994
12S	UN	Police Prosecutor/Assistant Law Director (2)	"
9S	UN	Administrative Assistant	April 14, 1997
		*Secretary	March 21, 1994
		<u>PART TIME/TEMPORARY/SEASONAL</u>	March 20, 1995
UN	UN	Chief Pol. Pros/Assist Law Dir.	\$634.21Bi-wkly \$653.24Bi-wkly
UN	UN	Assist. Pol. Prosecutors (2)	\$507.37Bi-wkly \$522.59Bi-wkly
UN	UN	Legal Clerk	\$ 8.18Per Hr \$ 8.43Per Hr
			March 18, 1996 \$676.10Bi-wkly \$540.88Bi-wkly \$ 8.73Per Hr

DATE: April 7, 1997

CLERK: SHARON HOWELL

CITY OF MASSILLON, OHIO

COUNCIL CHAMBERS

LEGISLATIVE DEPARTMENT

ORDINANCE NO. 79 - 1997

BY: POLICE AND FIRE COMMITTEE

TITLE: AN ORDINANCE authorizing the Mayor and the Director of Public Service and Safety of the City of Massillon, Ohio, to extend the length of the current contract with the F.O.P. Henderson Lodge #105 until April 24, 1997, and declaring an emergency.

NOW, THEREFORE BE IT ORDAINED BY THE COUNCIL OF THE CITY OF MASSILLON, STATE OF OHIO, THAT:

Section 1:

The Mayor and the Director of Public Service and Safety of the City of Massillon, Ohio, be and hereby are authorized to enter into an extension for the current contract with F.O.P. Henderson Lodge #105 until April 24, 1997.

Section 2:

That the contract agreement between the parties will be retroactive to the expiration date of the F.O.P. Henderson Lodge #105 Bargaining Unit.

Section 3:

That this Ordinance is declared to be an emergency measure immediately necessary for the preservation of the health, safety and welfare of the community and for the additional reason that it is necessary to extend the agreement due to the ongoing negotiations between the parties. Provided it receives the affirmative vote of two-thirds of the elected members of Council, it shall take effect and be in force immediately upon its passage and approval by the Mayor. Otherwise, it shall take effect and be in force from and after the earliest period allowed by law.

PASSED IN COUNCIL THIS _____ DAY OF _____ 1997

APPROVED: _____

SHARON K. HOWELL, CLERK OF COUNCIL

DAVID A. SMITH, PRESIDENT

APPROVED: _____

FRANCIS H. CICCHINELLI, JR., MAYOR

DATE: April 7, 1997

CLERK: SHARON HOWELL

CITY OF MASSILLON

COUNCIL CHAMBERS

LEGISLATIVE DEPARTMENT

ORDINANCE NO. 80 - 1997

BY: POLICE AND FIRE COMMITTEE

TITLE: AN ORDINANCE authorizing and directing the Director of Public Service and Safety to enter into contract agreements with Children's Hospital Medical Center of Akron, and declaring an emergency.

NOW, THEREFORE, BE IT ORDAINED BY THE COUNCIL OF THE CITY OF MASSILLON, STATE OF OHIO, THAT:

Section 1:

The Director of Public Service and Safety of the City of Massillon, Ohio, is hereby authorized and directed to enter into contract agreements with Children's Hospital Medical Center of Akron.

Section 2:

A copy of said contract agreements are attached hereto and made part of this ordinance.

Section 3:

That this Ordinance is hereby declared to be an emergency measure necessary for the immediate preservation of the health, safety, and welfare of the community, and for the additional reason that it is necessary that the City of Massillon pay for costs incurred by the hospital conducting medical examinations of victims of certain sex offenses for the purpose of gathering physical evidence for potential prosecution. Provided it receives the affirmative vote of two-thirds of the elected members to Council, it shall take effect and be in force immediately upon its passage and approval by the Mayor. Otherwise, it shall take effect and be in force from and after the earliest period allowed by law.

PASSED IN COUNCIL THIS _____ DAY OF _____ 1997

APPROVED: _____
SHARON HOWELL, CLERK OF COUNCIL

DAVID A. SMITH, PRESIDENT

APPROVED: _____

FRANCIS H. CICCHINELLI, MAYOR



Children's

Hospital Medical Center of Akron

VICTIMS' ASSISTANCE PROGRAM

CHILDREN'S HOSPITAL MEDICAL CENTER OF AKRON/CITY OF MASSILLON

The following are the terms between the City of Massillon and Children's Hospital Medical Center of Akron for payment of bills for victims of sexual assault.

1. The City will review each bill received from CHMCA. The review will be performed by the investigative law enforcement agency and City Law Director's Office.
2. The Police and Law Departments shall determine whether the bill is the responsibility of the City as provided in the O.R.C. 2907.28. If the two departments determine that the bill is correctly the responsibility of the City, a voucher or purchase order shall be forwarded to the City Auditor for payment of \$775.00 for each bill approved. The City will make a good faith effort to pay or reject bills within thirty (30) days of receipt.
3. CHMCA agrees and shall provide timely, accurate, comprehensive and expert opinions, information and tests for each medical examination performed as a result of sexual offense committed within the City of Massillon for use in the possible prosecution of that offense for a cost not to exceed \$775.00 per patient. CHMCA shall present a bill in the full amount of costs for their medical examination but shall and does agree to accept the flat, fixed rate of \$775.00 per patient per complete examination performed and services rendered. CHMCA shall determine the appropriate charge for care center services for use on the bill sent to the City.
4. CHMCA shall timely provide legible and certified copies, when requested, of all information to be sent to the Massillon Police Department or Law Director's Office for use as evidence.
5. The City agrees to pay and CHMCA agrees to accept \$775.00 for each bill currently being held that has been determined to be responsibility of the City; said bills to be paid within (30) days of execution of this Agreement.
6. The terms of this letter will be in effect until December 31, 1996. At that time, the City and CHMCA will review the charges to determine if a change in the rate of \$775.00 is necessary.


The City and Children's Hospital Medical Center of Akron agree to the terms of this agreement and such is evidenced by their respective signatures below.

CITY OF MASSILLON:

Executive

Dated this _____ day of _____, 19____.

CHILDREN'S HOSPITAL MEDICAL
CENTER OF AKRON:

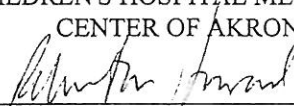
Robert M. Howard
Vice President of Corporate Services



Children's

Hospital Medical Center of Akron

VICTIMS' ASSISTANCE PROGRAM

CHILDREN'S HOSPITAL MEDICAL CENTER OF AKRON/CITY OF MASSILLON

The following are the terms between the City of Massillon and Children's Hospital Medical Center of Akron for payment of bills for victims of sexual assault.

1. The City will review each bill received from CHMCA. The review will be performed by the investigative law enforcement agency and City Law Director's Office.
2. The Police and Law Departments shall determine whether the bill is the responsibility of the City as provided in the O.R.C. 2907.28. If the two departments determine that the bill is correctly the responsibility of the City, a voucher or purchase order shall be forwarded to the City Auditor for payment of \$775.00 for each bill approved. The City will make a good faith effort to pay or reject bills within thirty (30) days of receipt.
3. CHMCA agrees and shall provide timely, accurate, comprehensive and expert opinions, information and tests for each medical examination performed as a result of sexual offense committed within the City of Massillon for use in the possible prosecution of that offense for a cost not to exceed \$775.00 per patient. CHMCA shall present a bill in the full amount of costs for their medical examination but shall and does agree to accept the flat, fixed rate of \$775.00 per patient per complete examination performed and services rendered. CHMCA shall determine the appropriate charge for care center services for use on the bill sent to the City.
4. CHMCA shall timely provide legible and certified copies, when requested, of all information to be sent to the Massillon Police Department or Law Director's Office for use as evidence.
5. The City agrees to pay and CHMCA agrees to accept \$775.00 for each bill currently being held that has been determined to be responsibility of the City; said bills to be paid within (30) days of execution of this Agreement.
6. The terms of this letter will be in effect until December 31, 1996. At that time, the City and CHMCA will review the charges to determine if a change in the rate of \$775.00 is necessary.


The City and Children's Hospital Medical Center of Akron agree to the terms of this agreement and such is evidenced by their respective signatures below.

CITY OF MASSILLON:

Executive

Dated this _____ day of _____, 19____.

CHILDREN'S HOSPITAL MEDICAL
CENTER OF AKRON:

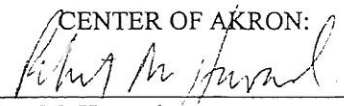
Robert M. Howard
Vice President of Corporate Services



Children's

Hospital Medical Center of Akron

VICTIMS' ASSISTANCE PROGRAM

CHILDREN'S HOSPITAL MEDICAL CENTER OF AKRON/CITY OF MASSILLON

The following are the terms between the City of Massillon and Children's Hospital Medical Center of Akron for payment of bills for victims of sexual assault.

1. The City will review each bill received from CHMCA. The review will be performed by the investigative law enforcement agency and City Law Director's Office.
2. The Police and Law Departments shall determine whether the bill is the responsibility of the City as provided in the O.R.C. 2907.28. If the two departments determine that the bill is correctly the responsibility of the City, a voucher or purchase order shall be forwarded to the City Auditor for payment of \$800.00 for each bill approved. The City will make a good faith effort to pay or reject bills within thirty (30) days of receipt.
3. CHMCA agrees and shall provide timely, accurate, comprehensive and expert opinions, information and tests for each medical examination performed as a result of sexual offense committed within the City of Massillon for use in the possible prosecution of that offense for a cost not to exceed \$800.00 per patient. CHMCA shall present a bill in the full amount of costs for their medical examination but shall and does agree to accept the flat, fixed rate of \$800.00 per patient per complete examination performed and services rendered. CHMCA shall determine the appropriate charge for care center services for use on the bill sent to the City.
4. CHMCA shall timely provide legible and certified copies, when requested, of all information to be sent to the Massillon Police Department or Law Director's Office for use as evidence.
5. The City agrees to pay and CHMCA agrees to accept \$800.00 for each bill currently being held that has been determined to be responsibility of the City; said bills to be paid within (30) days of execution of this Agreement.
6. The terms of this letter will be in effect until December 31, 1997. At that time, the City and CHMCA will review the charges to determine if a change in the rate of \$800.00 is necessary.


The City and Children's Hospital Medical Center of Akron agree to the terms of this agreement and such is evidenced by their respective signatures below.

CITY OF MASSILLON:

Executive

Dated this _____ day of _____, 19____.

CHILDREN'S HOSPITAL MEDICAL
CENTER OF AKRON:

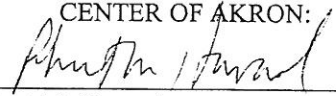
Robert M. Howard
Vice President of Corporate Services



Children's

Hospital Medical Center of Akron

VICTIMS' ASSISTANCE PROGRAM

CHILDREN'S HOSPITAL MEDICAL CENTER OF AKRON/CITY OF MASSILLON

The following are the terms between the City of Massillon and Children's Hospital Medical Center of Akron for payment of bills for victims of sexual assault.

1. The City will review each bill received from CHMCA. The review will be performed by the investigative law enforcement agency and City Law Director's Office.
2. The Police and Law Departments shall determine whether the bill is the responsibility of the City as provided in the O.R.C. 2907.28. If the two departments determine that the bill is correctly the responsibility of the City, a voucher or purchase order shall be forwarded to the City Auditor for payment of \$800.00 for each bill approved. The City will make a good faith effort to pay or reject bills within thirty (30) days of receipt.
3. CHMCA agrees and shall provide timely, accurate, comprehensive and expert opinions, information and tests for each medical examination performed as a result of sexual offense committed within the City of Massillon for use in the possible prosecution of that offense for a cost not to exceed \$800.00 per patient. CHMCA shall present a bill in the full amount of costs for their medical examination but shall and does agree to accept the flat, fixed rate of \$800.00 per patient per complete examination performed and services rendered. CHMCA shall determine the appropriate charge for care center services for use on the bill sent to the City.
4. CHMCA shall timely provide legible and certified copies, when requested, of all information to be sent to the Massillon Police Department or Law Director's Office for use as evidence.
5. The City agrees to pay and CHMCA agrees to accept \$800.00 for each bill currently being held that has been determined to be responsibility of the City; said bills to be paid within (30) days of execution of this Agreement.
6. The terms of this letter will be in effect until December 31, 1997. At that time, the City and CHMCA will review the charges to determine if a change in the rate of \$800.00 is necessary.

The City and Children's Hospital Medical Center of Akron agree to the terms of this agreement and such is evidenced by their respective signatures below.

CITY OF MASSILLON:

Executive

Dated this _____ day of _____, 19____.

CHILDREN'S HOSPITAL MEDICAL
CENTER OF AKRON:

Robert M. Howard
Vice President of Corporate Services

DATE: April 7, 1997 CLERK: SHARON HOWELL

CITY OF MASSILLON, OHIO

COUNCIL CHAMBERS

LEGISLATIVE DEPARTMENT

ORDINANCE NO. 81 - 1997

BY: PARKS AND RECREATION COMMITTEE

TITLE: AN ORDINANCE amending CHAPTER 961 "PARKS" of the Codified Ordinances of the City of Massillon, by repealing existing Section 961.01 "PERMIT TO USE PARK BUILDINGS" of said CHAPTER 961 "PARKS" and enacting a new Section 961.01 "PERMIT TO USE PARK BUILDINGS" of said CHAPTER 961, and declaring an emergency.

NOW, THEREFORE, BE IT ORDAINED BY THE COUNCIL OF THE CITY OF MASSILLON, STATE OF OHIO, THAT:

Section 1:

The existing Section 961.01 "PERMIT TO USE PARK BUILDINGS" of CHAPTER 961 "PARKS" of the Codified Ordinances of the City of Massillon be and hereby is repealed.

Section 2:

That there be and hereby is enacted a new Section 961.01 "PERMIT TO USE PARK BUILDINGS" of CHAPTER 961 "PARKS" of the Codified Ordinances of the City of Massillon. Said newly enacted Section shall read as follows:

961.01 PERMIT TO USE PARK BUILDINGS

Permits are required for use of parks system buildings for reunions, gatherings and all other groups, and shall be issued by the Recreation Board. The fees for these buildings shall be established by the Recreation Board, which shall be approved by City Council and collected by the Parks and Recreation Department prior to the issuance of such permit.

- (a) The Kiwanis Club of Massillon, Ohio, shall be permitted to use the enclosed shelter buildings at Kiwanis Park once a year without charge.

Section 3:

This ordinance is hereby declared to be an emergency measure, the reason for the emergency being that said enactments are necessary for the more efficient operation of the Park Department of the City of Massillon, Ohio, and for the additional reason for the preservation of the public health, safety and welfare of the community. And provided it receives the affirmative vote of two-thirds of the elected members to Council, it shall take effect and be in force immediately upon its passage and approval by the Mayor. Otherwise, it shall take effect and be in force from and after the earliest period allowed by law.

PASSED IN COUNCIL THIS _____ DAY OF _____ 1997

APPROVED: _____
SHARON K. HOWELL, CLERK OF COUNCIL DAVID A. SMITH, PRESIDENT

APPROVED: _____
FRANCIS H. CICCHINELLI, JR., MAYOR

DATE: April 7 1997

CLERK: SHARON HOWELL

CITY OF MASSILLON, OHIO

COUNCIL CHAMBERS

LEGISLATIVE DEPARTMENT

ORDINANCE NO. 82 - 1997

BY: PARKS AND RECREATION COMMITTEE

TITLE: AN ORDINANCE authorizing and directing the Parks and Recreation Department to enter into a contract agreement with the Massillon Umpires Association for umpiring services for the upcoming 1997 softball season, and declaring an emergency.

NOW, THEREFORE, BE IT ORDAINED BY THE COUNCIL OF THE CITY OF MASSILLON, STATE OF OHIO, THAT:

Section 1:

That the Parks and Recreation Department of Massillon, Ohio, is hereby authorized and directed to enter into a contract agreement with the Massillon Umpires Association for umpiring services for the upcoming 1997 softball season. The cost of said contract shall not exceed Twenty-One Thousand Dollars (\$21,000.00)

Section 2:

That this Ordinance is hereby declared to be an emergency measure necessary for the immediate preservation of the health, safety, and welfare of the community, and for the additional reason that it is necessary that the contract be entered into prior to the 1997 softball season. Provided it receives the affirmative vote of two-thirds of the elected members to Council, it shall take effect and be in force immediately upon its passage and approval by the Mayor. Otherwise, it shall take effect and be in force from and after the earliest period allowed by law.

PASSED IN COUNCIL THIS _____ DAY OF _____ 1997

APPROVED: _____

SHARON K. HOWELL, CLERK OF COUNCIL

DAVID A. SMITH, PRESIDENT

APPROVED: _____

FRANCIS H. CICCHINELLI, JR., MAYOR

DATE: April 7, 1997

Acting
CLERK:

MARY ANN COYNE

CITY OF MASSILLON, OHIO

COUNCIL CHAMBERS

LEGISLATIVE DEPARTMENT

ORDINANCE NO. 83 - 1997

BY: STREETS, HIGHWAYS, TRAFFIC AND SAFETY COMMITTEE

TITLE: AN ORDINANCE authorizing the Director of Public Service and Safety to convey a 30 foot wide easement access on land owned by the City and previously known as the right-of-way for the Wheeling and Lake Erie Railroad, located immediately south of Skyland Avenue in the S.E. Quarter Section 3 of Tuscarawas Twp. Stark County, to Daniel D. Cottrill, Jr., for access to his property, and declaring an emergency.

NOW, THEREFORE, BE IT ORDAINED BY THE COUNCIL OF THE CITY OF MASSILLON, STATE OF OHIO, THAT:

Section 1:

The Director of Public Service and Safety is hereby authorized to convey a 30 foot wide easement access on land owned by the City and previously known as the right-of-way for the Wheeling and Lake Erie Railroad, located immediately south of Skyland Avenue in the S.E. Quarter Section 3 of Tuscarawas Twp. Stark County, to Daniel D. Cottrill, Jr. for access to his property.

Section 2:

That this Ordinance is hereby declared to be an emergency measure for the reason that Mr. Daniel D. Cottrill, Jr. requires access to his property and is immediately necessary for the preservation of the health, safety and welfare of the community. Provided it receives the affirmative vote of two-thirds of the elected members to Council, it shall take effect and be in force immediately upon its passage and approval by the Mayor. Otherwise, it shall take effect and be in force from and after the earliest period allowed by law.

PASSED IN COUNCIL THIS 7th DAY OF April 1997





APPROVED: Mary Ann Coyne David A. Smith
MARY ANN COYNE, ACTING COUNCIL CLERK DAVID A. SMITH, PRESIDENT

APPROVED: April 8, 1997 Francis H. Cicchinelli, Jr.
FRANCIS H. CICCHINELLI, JR., MAYOR

I hereby certify that the foregoing ordinance is a true copy of the original, as passed by the Council of the City of Massillon, Ohio, and approved as noted thereon:

Mary Ann Coyne
ACTING Clerk of Council

Date April 7, 1997

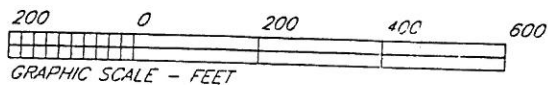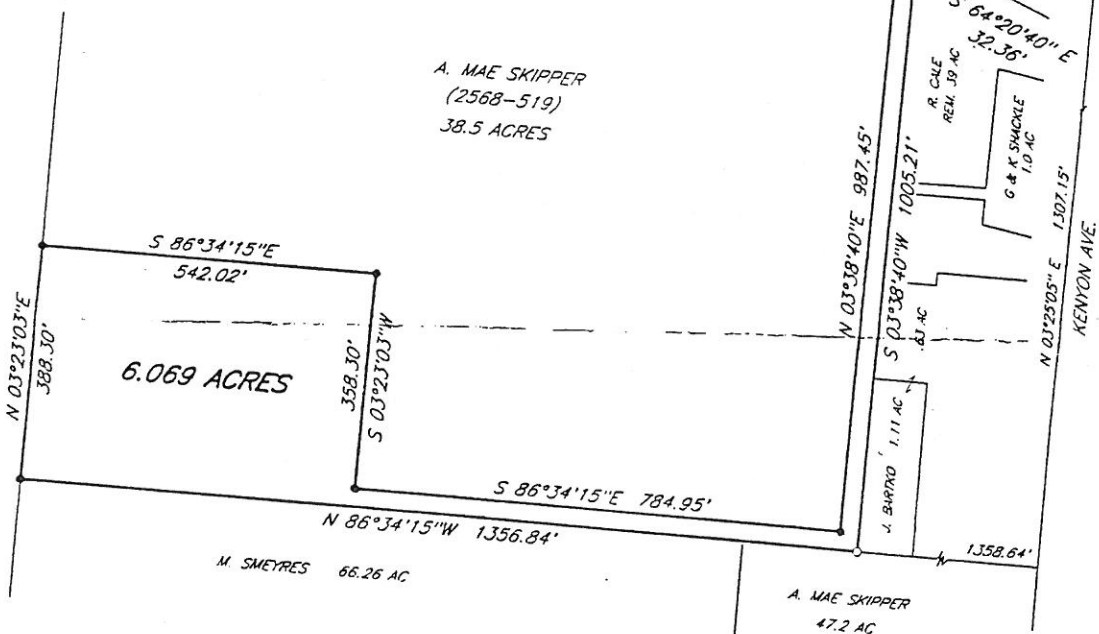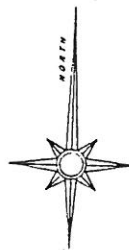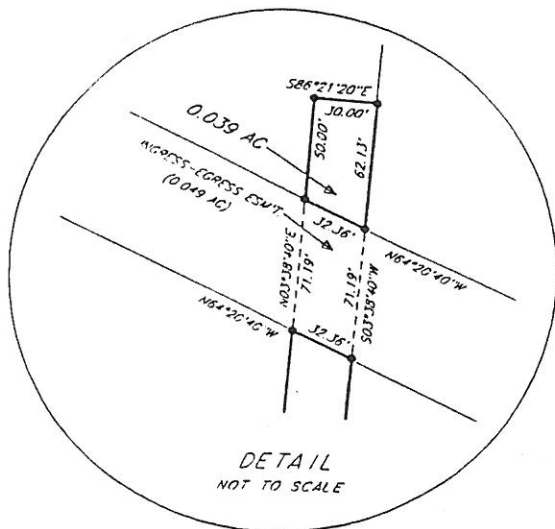

- IRON PIN SET (5/8" X 30") WITH CAP
STAMPED RON SMITH 5324
 - IRON PIN FOUND
- BEARINGS ORIENTED TO THE
1.11 ACRE TRACT (3402-399)

I HEREBY CERTIFY THAT THIS PLAT
IS TRUE AND CORRECT.

Ronald L. Smith

RONALD L. SMITH, REGISTRATION NO. 5324

PLAT OF SURVEY FOR DANIEL D. COTTRILL, JR.

SE QUARTER SECTION 3, T-1, R-10
TUSCARAWAS TOWNSHIP
STARK COUNTY, OHIO

DATE: 2/20/97

SCALE: 1" = 200'

RON SMITH SURVEYING
4180 MURRAY ROAD NW
DOVER, OHIO 44622
(330) 343 - 4730

DATE: April 7, 1997

CLERK: SHARON HOWELL

CITY OF MASSILLON, OHIO

COUNCIL CHAMBERS

LEGISLATIVE DEPARTMENT

ORDINANCE NO. 83 - 1997

BY: STREETS, HIGHWAYS, TRAFFIC AND SAFETY COMMITTEE

TITLE: AN ORDINANCE authorizing the Director of Public Service and Safety to convey a 30 foot wide easement access on land owned by the City and previously known as the right-of-way for the Wheeling and Lake Erie Railroad, located immediately south of Skyland Avenue in the S.E. Quarter Section 3 of Tuscarawas Twp. Stark County, to Daniel D. Cottrill, Jr., for access to his property, and declaring an emergency.

NOW, THEREFORE, BE IT ORDAINED BY THE COUNCIL OF THE CITY OF MASSILLON, STATE OF OHIO, THAT:

Section 1:

The Director of Public Service and Safety is hereby authorized to convey a 30 foot wide easement access on land owned by the City and previously known as the right-of-way for the Wheeling and Lake Erie Railroad, located immediately south of Skyland Avenue in the S.E. Quarter Section 3 of Tuscarawas Twp. Stark County, to Daniel D. Cottrill, Jr. for access to his property.

Section 2:

That this Ordinance is hereby declared to be an emergency measure for the reason that Mr. Daniel D. Cottrill, Jr. requires access to his property and is immediately necessary for the preservation of the health, safety and welfare of the community. Provided it receives the affirmative vote of two-thirds of the elected members to Council, it shall take effect and be in force immediately upon its passage and approval by the Mayor. Otherwise, it shall take effect and be in force from and after the earliest period allowed by law.


PASSED IN COUNCIL THIS _____ DAY OF _____ 1997

APPROVED: _____
SHARON K. HOWELL, CLERK OF COUNCIL DAVID A. SMITH, PRESIDENT

APPROVED: _____
FRANCIS H. CICCHINELLI, JR., MAYOR

- IRON PIN SET (5/8" X 30") WITH CAP STAMPED RON SMITH 5324
- IRON PIN FOUND

PLAT OF SURVEY
FOR
DANIEL D. COTTRILL, JR.

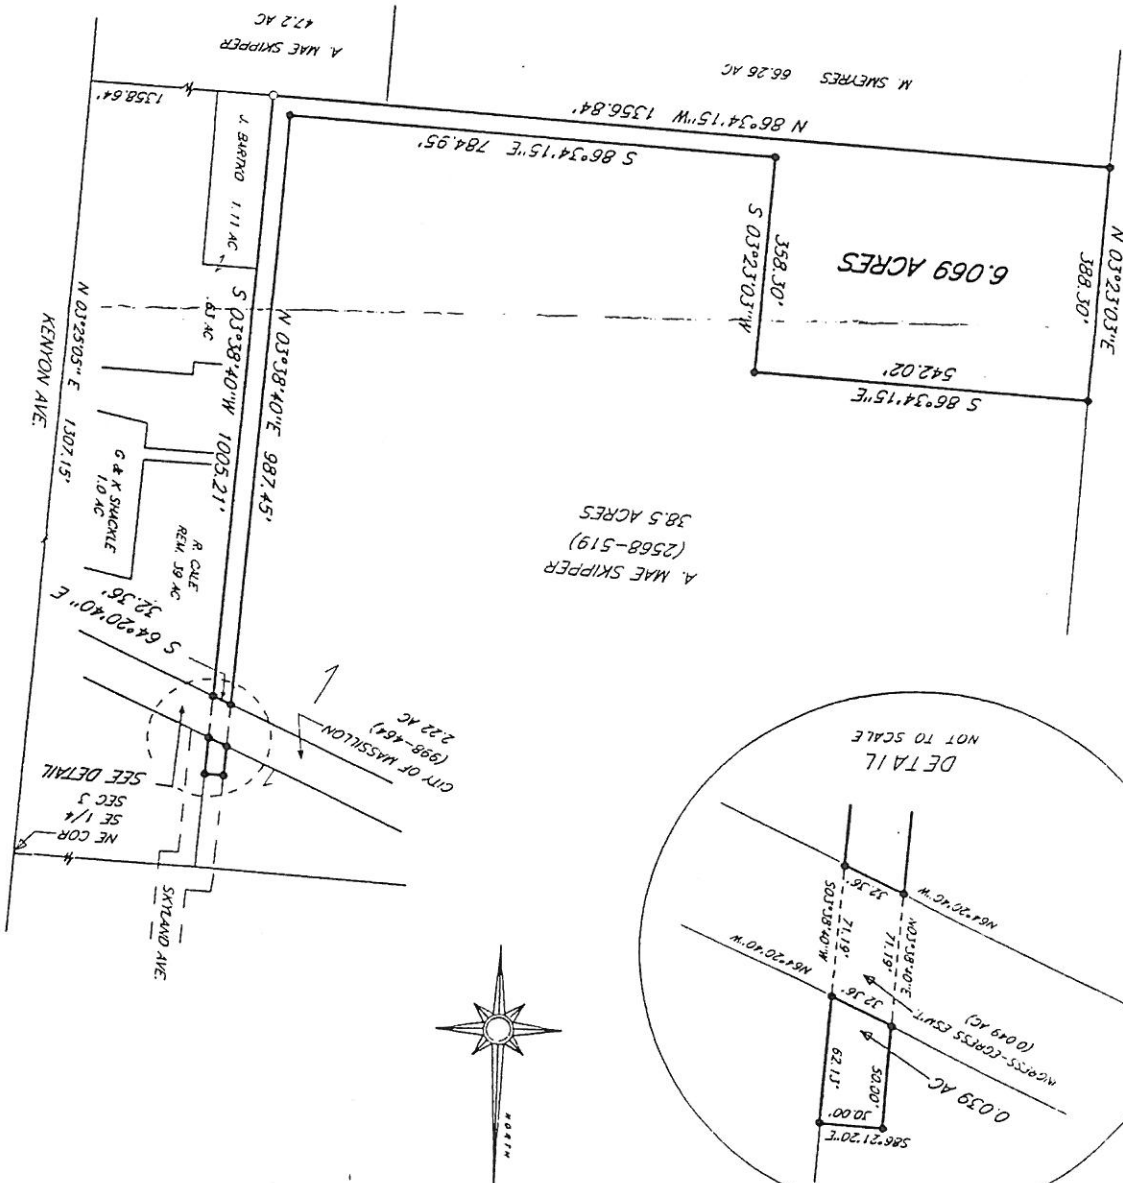

DATE: April 7, 1997

CLERK: SHARON HOWELL

CITY OF MASSILLON, OHIO

COUNCIL CHAMBERS

LEGISLATIVE DEPARTMENT

ORDINANCE NO. 84 - 1997

BY: FINANCE COMMITTEE

TITLE: AN ORDINANCE making certain appropriations from the unappropriated balance of the Capital Improvement Fund, Court Computer Fund, Probation Services Fund, General Fund, UDAG B-81-AB-39-0097 Towne Plaza Fund, Restaurant License Fund and Youth Center Activity Fund, of the City of Massillon, Ohio, for the year ending December 31, 1997, and declaring an emergency.

NOW, THEREFORE, BE IT ORDAINED BY THE COUNCIL OF THE CITY OF MASSILLON, STATE OF OHIO, THAT:

Section 1:

There be and hereby is appropriated from the unappropriated balance of the Capital Improvement Fund of the City of Massillon, Ohio, for the year ending December 31, 1997, the following:

\$ 50,000.00 to an account entitled "Streets - Crack Sealing" 1401.435.2512

Section 2:

There be and hereby is appropriated from the unappropriated balance of the Court Computer Fund of the City of Massillon, Ohio, for the year ending December 31, 1997, the following:

\$ 23,881.00 to an account entitled "Equipment Purchases" 1233.125.2510

Section 3:

There be and hereby is appropriated from the unappropriated balance of the Probation Services Fund of the City of Massillon, Ohio, for the year ending December 31, 1997, the following:

\$ 15,000.00 to an account entitled "Professional Services" 1238.125.2390

Section 4:

There be and hereby is appropriated from the unappropriated balance of the General Fund of the City of Massillon, Ohio, for the year ending December 31, 1997, the following:

\$ 5,000.00 to an account entitled "Furtherance of Justice" 1100.315.2387

\$ 1,000.00 to an account entitled "Travel/Seminar" 1100.705.2389

Section 5:

There be and hereby is appropriated from the unappropriated balance of the UDAG B-81-AB-39-0097 Town Plaza Fund of the City of Massillon, Ohio, for the year ending December 31, 1997, the following:

\$ 4,100.00 to an account entitled "6th Street N.W. Extension" 1217.840.2593

Section 6:

There be and hereby is appropriated from the unappropriated balance of the Restaurant License Fund of the City of Massillon, Ohio, for the year ending December 31, 1997, the following:

\$ 3,000.00 to an account entitled "Office Supplies" 1211.720.2410

Section 7:

There be and hereby is appropriated from the unappropriated balance of the Youth Center Activity Fund of the City of Massillon, Ohio, for the year ending December 31, 1997, the following:

\$ 800.00 to an account entitled "Youth Center Activity" 1224.875.2380

Section 8:

That this Ordinance is hereby declared to be an emergency measure, the reason for the emergency being that said funds are immediately necessary for the more efficient operation of the aforesaid departments of the City of Massillon, Ohio, and for the preservation of the public health, safety and welfare of the community. Provided it receives the affirmative vote of two-thirds of the elected members to Council, it shall take effect and be in force immediately upon its passage and approval by the Mayor. Otherwise, it shall take effect and be in force from and after the earliest period allowed by law.

PASSED IN COUNCIL THIS _____ DAY OF _____ 1997

APPROVED: _____
SHARON K. HOWELL, CLERK OF COUNCIL DAVID A. SMITH, PRESIDENT

APPROVED: _____
FRANCIS H. CICCHINELLI, JR., MAYOR

DATE: April 7, 1997

CLERK: SHARON HOWELL

CITY OF MASSILLON, OHIO

COUNCIL CHAMBERS

LEGISLATIVE DEPARTMENT

ORDINANCE NO. 85 - 1997

BY: RULES, COURTS AND CIVIL SERVICE COMMITTEE

TITLE: AN ORDINANCE authorizing the Mayor and the Director of Public Safety and Service of the City of Massillon, Ohio, to enter into a contract agreement with the AFSCME, Ohio Council 8, Local #996, that shall be in effect from March 31, 1997 through March 19, 2000, and declaring an emergency.

NOW, THEREFORE, BE IT ORDAINED BY THE COUNCIL OF THE CITY OF MASSILLON, STATE OF OHIO, THAT:

Section 1:

The Mayor and the Director of Public Service and Safety of the City of Massillon, Ohio, be and are hereby authorized to enter into a contract agreement with the AFSCME, Ohio Council 8, Local #996, that shall be in effect from March 31, 1997 until March 19, 2000.

Section 2:

That this Ordinance is declared to be an emergency measure immediately necessary for the preservation of the health, safety and welfare of the community and for the additional reason that it is necessary that the contract with the AFSCME, Ohio Council 8, Local #996 be executed immediately. Provided it receives the affirmative vote of two-thirds of the elected members of Council, it shall take effect and be in force immediately upon its passage and approval by the Mayor. Otherwise, it shall take effect and be in force from and after the earliest period allowed by law.

PASSED IN COUNCIL THIS _____ DAY OF _____ 1997

APPROVED: _____

SHARON K. HOWELL, CLERK OF COUNCIL

DAVID A. SMITH, PRESIDENT

APPROVED: _____

FRANCIS H. CICCHINELLI, JR., MAYOR

DATE: April 7, 1997

CLERK: SHARON HOWELL

CITY OF MASSILLON, OHIO

COUNCIL CHAMBERS

LEGISLATIVE DEPARTMENT

RESOLUTION NO. 4 - 1997

BY: COMMITTEE OF THE WHOLE

TITLE: A RESOLUTION supporting Issue 11, which is an income tax for the Massillon City School District.

WHEREAS, the Massillon Board of Education has determined that it is necessary to place on the May 5th, 1997 election ballot an income tax that will be used for the Massillon City School District, and

WHEREAS, passage of Issue 11 will enable the Massillon City Schools to maintain the day-to-day operations, and provide quality education to the school children of Massillon, and

WHEREAS, a financially stable school system would attract industry and business to the Massillon area and would further the economic development of the community,

NOW, THEREFORE, BE IT RESOLVED BY THE COUNCIL OF THE CITY OF MASSILLON, STATE OF OHIO, THAT:

Section 1:

The Council of the City of Massillon strongly supports the passage of Issue 11 and encourages the citizens who reside in the City of Massillon City to vote for passage of the Issue.

Section 2:

That this Resolution shall be immediately effective.

PASSED IN COUNCIL THIS _____ DAY OF _____ 1997

APPROVED: _____

SHARON K. HOWELL, CLERK OF COUNCIL

DAVID A. SMITH, PRESIDENT

APPROVED: _____

FRANCIS H. CICCHINELLI, JR., MAYOR