

AGENDA

DATE: JANUARY 2, 2001
PLACE: COUNCIL CHAMBERS
TIME: 7:30 P.M.

NO PUBLIC HEARINGS THIS EVENING

1. ROLL CALL
2. INVOCATION - COUNCILWOMAN CLAUDETTE ISTNICK
3. PLEDGE OF ALLEGIANCE
4. READING OF THE JOURNAL
5. REMARKS OF DELEGATIONS AND CITIZENS TO MATTERS ON THE AGENDA
6. INTRODUCTION OF ORDINANCES AND RESOLUTIONS

ORDINANCE NO. 1 - 2001 BY: COMMUNITY DEVELOPMENT & ANNEXATION COMM

AN ORDINANCE amending Section 1151.02 of the Massillon Code rezoning a certain tract of land from R-2 Single Family Residential to RM-1 Multiple Family Residential.

ORDINANCE NO. 2 - 2001 BY: COMMUNITY DEVELOPMENT & ANNEXATION COMM

AN ORDINANCE amending Section 1151.02 of the Massillon Code rezoning a certain tract of land from Perry Township to Massillon Zoning, and declaring an emergency.

ORDINANCE NO. 3 - 2001 BY: COMMUNITY DEVELOPMENT & ANNEXATION COMM

AN ORDINANCE amending Section 1151.02 of the Massillon Code rezoning a certain tract of land from Perry Township to Massillon Zoning, and declaring an emergency.

ORDINANCE NO. 4 - 2001 BY: COMMUNITY DEVELOPMENT & ANNEXATION COMM

AN ORDINANCE amending Section 1151.02 of the Massillon Code rezoning a certain tract of land from Tuscarawas Township to Massillon Zoning, and declaring an emergency.

ORDINANCE NO. 5 - 2001 BY: FINANCE COMMITTEE

AN ORDINANCE authorizing the Mayor of the City of Massillon, Ohio, to submit an application for Muni Road Funds with the Stark County Commissioners for the Lincoln Way West Project, and declaring an emergency.

RESOLUTION NO. 1 - 2001 BY: COMMUNITY DEVELOPMENT & ANNEXATION COMM

A RESOLUTION declaring the intention of the City of Massillon, Ohio to appropriate property within the corporate limits pursuant to the authority in CHAPTER 719 of the Ohio Revised Code, and declaring the necessity to acquire property for the purpose of redevelopment.

JANUARY 2, 2001

RESOLUTION NO. 2 - 2001 BY: COMMUNITY DEVELOPMENT & ANNEXATION COMM

1st Ref P.D. 2-8-01 8:00am

A RESOLUTION reversing the decision of the Massillon Zoning Board of Appeals made on December 14th, 2000 wherein the Zoning Board of Appeals denied a variance to operate a business as it relates to property owned by Robert F. and Kay L. Eckenrode and known as Lot No. 15069, located at 2175 Cyprus Drive S.E., in the City of Massillon, Ohio, and declaring an emergency.

7. UNFINISHED BUSINESS

8. PETITIONS AND GENERAL COMMUNICATIONS

A). LETTER OHIO DIVISION OF LIQUOR CONTROL REGARDING AN ISSUANCE OF A NEW LICENSE TO APPLE AMERICAN LIMITED PARTNERSHIP OF OHIO DBA APPLEBEES, 32 MASSILLON MARKETPLACE DR. S.W., MASSILLON, OHIO 44647

9. BILLS, ACCOUNTS AND CLAIMS

10. REPORTS FROM CITY OFFICIALS

- A). MAYOR TO GIVE HIS STATE OF THE CITY ADDRESS FOR 2001
- B). MAYOR SUBMITS MONTHLY PERMIT REPORT FOR DECEMBER - 2000
- C). AUDITOR SUBMITS MONTHLY REPORT FOR DECEMBER - 2000

11. REPORTS OF COMMITTEES *— 2-8-01 5:00pm*

12. RESOLUTIONS AND REQUESTS OF COUNCIL MEMBERS

13. CALL OF THE CALENDAR

ORDINANCE NO. 233 - 2000 BY: STREETS, HIGHWAYS, TRAFFIC & SAFETY COMM

Table -16-01 (P.D. 7-0)

AN ORDINANCE vacating a portion of Houston Street S.W., and declaring an emergency

14. THIRD READING ORDINANCES AND RESOLUTIONS

ORDINANCE NO. 250 - 2000 BY: FINANCE COMMITTEE

Carry over \$11,669 - Lot Allocated 700,000 + Increase Income LGMA \$123,000 -

AN ORDINANCE appropriating money for current expenses and other expenses of the City of Massillon, Ohio, for the fiscal period ending December 31, 2001, and declaring an emergency. *1. BRYAN - move to remove S.B 100,000 - Ann Budget, 2. BRYAN - Amends Motion to 50,000 - ST Lpt. 25 - Police 25 - Fire*

15. SECOND READING ORDINANCES AND RESOLUTIONS

ORDINANCE NO. 265 - 2000 BY: FINANCE COMMITTEE

AN ORDINANCE imposing an additional municipal motor vehicle license fee pursuant to Section 4504.17 of the Ohio Revised Code, and declaring an emergency.

16. NEW AND MISCELLANEOUS BUSINESS
17. REMARKS OF DELEGATIONS AND CITIZENS TO MATTERS NOT ON THE AGENDA
18. ADJOURNMENT

SHARON HOWELL
CLERK OF COUNCIL

DATE: January 2, 2001

CLERK: SHARON HOWELL

CITY OF MASSILLON, OHIO

COUNCIL CHAMBERS

1st reading
2nd reading 1/10/01
3rd reading 2/7/01
LEGISLATIVE DEPARTMENT

ORDINANCE NO. 1 - 2001

BY: COMMUNITY DEVELOPMENT & ANNEXATION COMMITTEE

TITLE: AN ORDINANCE amending Section 1151.02 of the Massillon Code rezoning a certain tract of land from R-2 Single Family Residential to RM-1 Multiple Family Residential.

NOW, THEREFORE, BE IT ORDAINED BY THE COUNCIL OF THE CITY OF MASSILLON, STATE OF OHIO, THAT:

Section 1:

It is hereby determined to be in the best interest and promotion of the general health, safety and convenience, comfort, prosperity and welfare of the community to change the designation of the area set forth in Section 2 hereof from R-2 Single Family Residential to RM-1 Multiple Family Residential. Said rezoning was approved by the Planning Commission of the City of Massillon, Ohio, on December 13th, 2000 and that notice and public hearing has been given according to law.

Section 2:

The City of Massillon, Ohio, Zone Map as identified by Section 1151.02 of the Massillon Code of 1985, be and is hereby amended to show the following described area as RM-1 Multiple Family Residential.

Being known as Lot 867, a 1.5918 acre parcel, located on the east side of First Street N.E., north of Gail Avenue N.E., in Massillon, Ohio. This request has been submitted by Massillon Real Estate Holdings LLC. The owners intent is to construct a nursing home and assisted living facility.



Section 3:

This Ordinance is declared to be an emergency measure in that the use herein provided for is essential to the proper community growth and hence immediately necessary for the preservation of the health, safety and welfare of the community and that this property would best be served to be designated RM-1 Multiple Family Residential. Provided it receives the affirmative vote of two-thirds of the elected members to Council, it shall take effect and be in force immediately upon its passage and approval by the Mayor. Otherwise, it shall take effect and be in force from and after the earliest period allowed by law.

PASSED IN COUNCIL THIS _____ DAY OF _____ 2001

APPROVED: _____
SHARON HOWELL, CLERK OF COUNCIL DENNIS D. HARWIG, PRESIDENT

APPROVED: _____
FRANCIS H. CICCHINELLI, JR., MAYOR

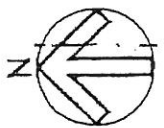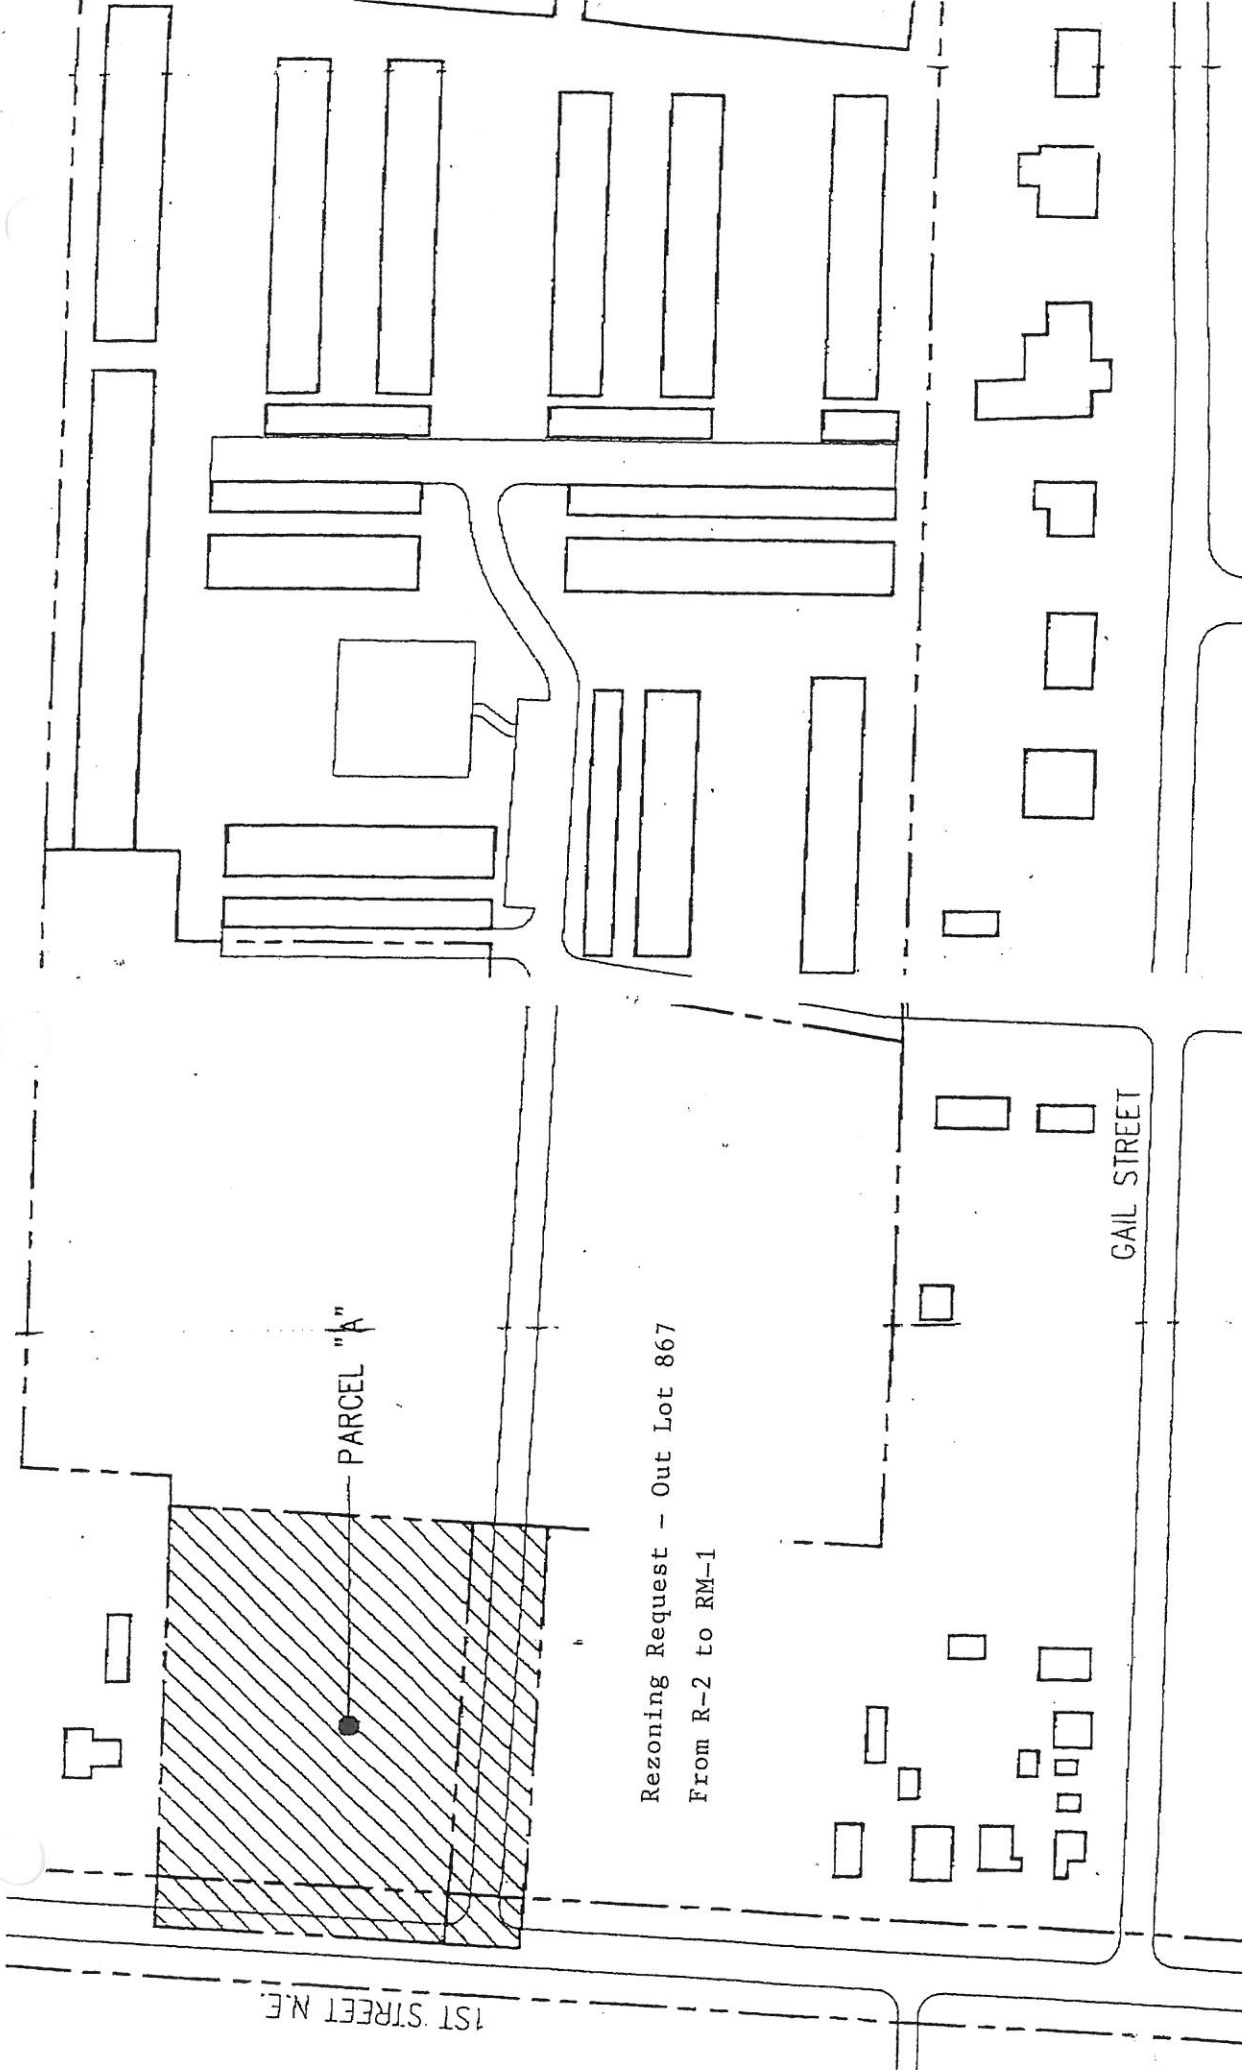

MATCH

MATCH

DATE: January 2, 2001

CLERK: SHARON HOWELL

CITY OF MASSILLON, OHIO

1st Reading
2nd Reading 1/16/01
LEGISLATIVE DEPARTMENT
passed 2/5/01

COUNCIL CHAMBERS

ORDINANCE NO. 2 - 2001

BY: COMMUNITY DEVELOPMENT & ANNEXATION COMMITTEE

TITLE: AN ORDINANCE amending Section 1151.02 of the Massillon Code rezoning a certain tract of land from Perry Township to Massillon Zoning, and declaring an emergency.

NOW, THEREFORE, BE IT ORDAINED BY THE COUNCIL OF THE CITY OF MASSILLON, STATE OF OHIO, THAT:

Section 1:

It is hereby determined to be in the best interest and promotion of the general health, safety and convenience, comfort, prosperity and welfare of the community to change the designation of the area set forth in Section 2 from Perry Township to Massillon Zoning classification, as approved by the Planning Commission of the City of Massillon, Ohio, on December 13th, 2000, and that notice and public hearing has been given according to law.

Section 2:

The City of Massillon, Ohio, Zone Map as identified by Section 1151.02 of the Massillon Code, be and is hereby amended to show the following described area as R-1 Single Family Residential.

Being known as Part of Out Lot 16065, a 2,932 sq. ft. parcel located on the west side of Elizabeth Avenue S.E. (located at the rear of 340 27th Street S.E.), and recently annexed to the City from Perry Township. This rezoning is being requested by the owner of the property at 340 27th Street S.E. to bring his garage into the City of Massillon

Section 3:


That this Ordinance is declared to be an emergency measure in that the use herein provided for is essential to the proper community growth and hence immediately necessary for the preservation of the health, safety and welfare of the community and for the additional reason that the property was annexed into the City of Massillon and it is now necessary to give the property the City zoning classification. Provided it receives the affirmative vote of two-thirds of the elected members to Council, it shall take effect and be in force immediately upon its passage and approval by the Mayor. Otherwise, it shall take effect and be in force from and after the earliest period allowed by law.

PASSED THIS _____ DAY OF _____, 2001

APPROVED: _____
SHARON HOWELL, CLERK OF COUNCIL DENNIS D. HARWIG, PRESIDENT

APPROVED _____
FRANCIS H. CICCHINELLI, JR., MAYOR

ANNEXATION PLAT AND REPLAT

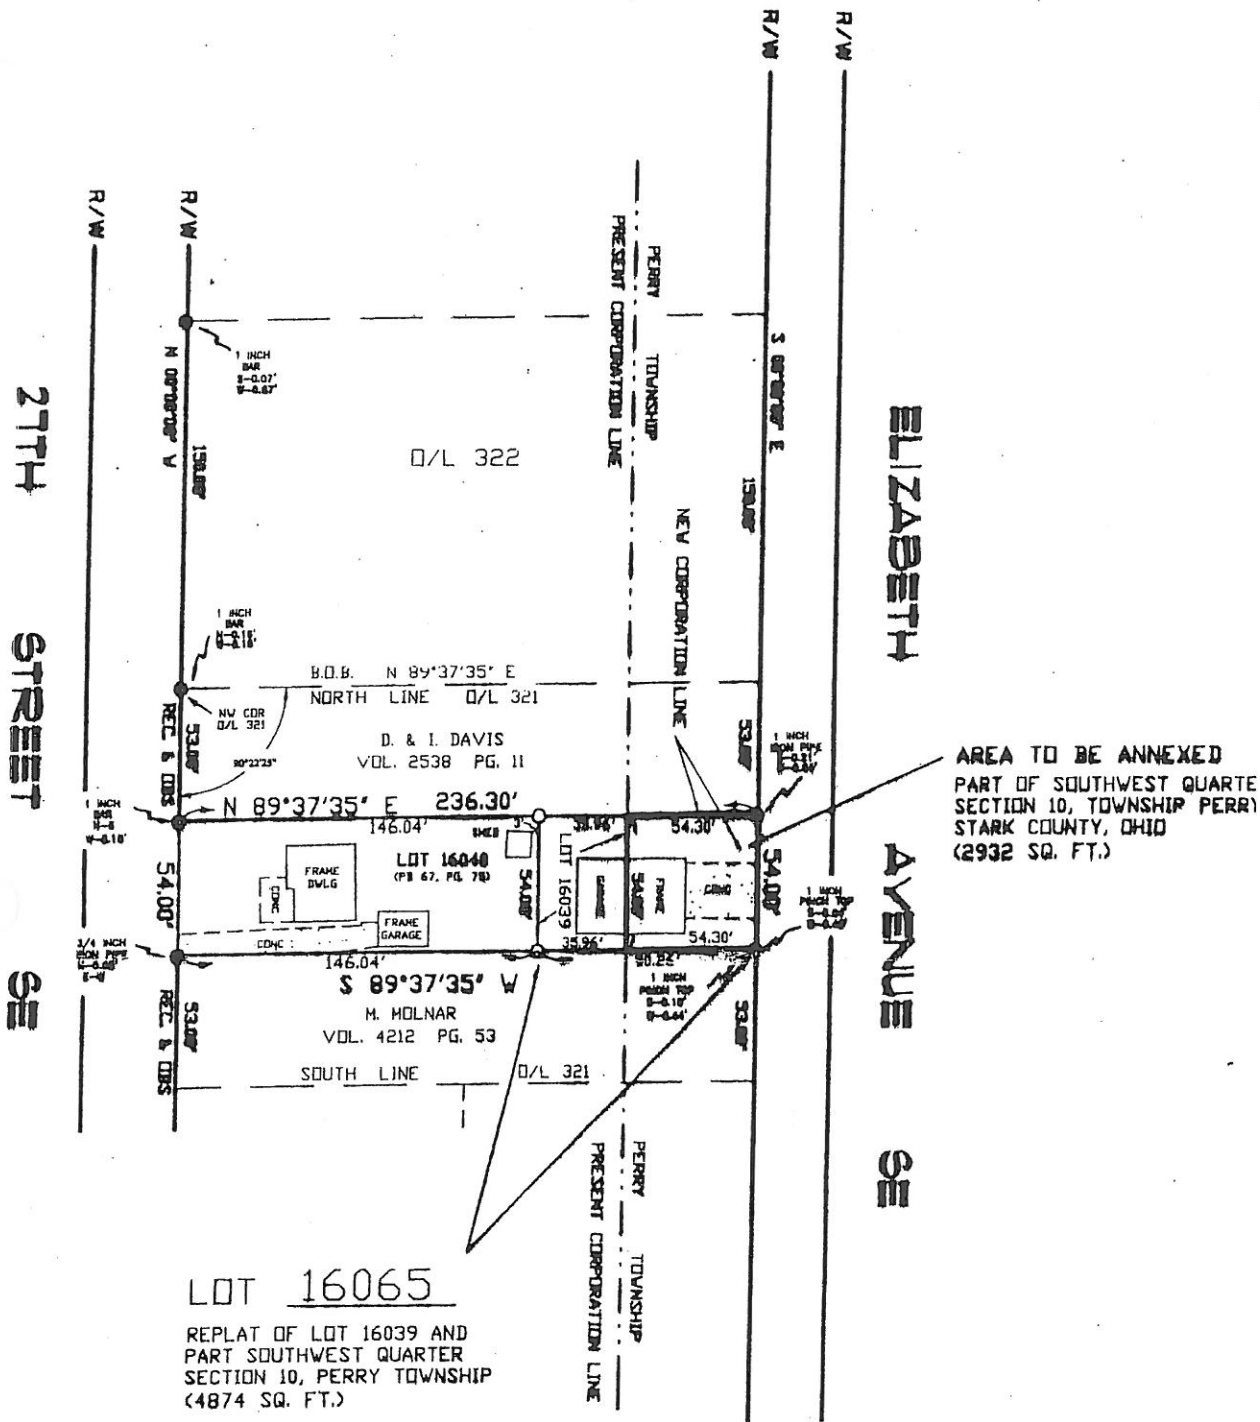

Rezoning - Flad Annexation
Part of Lot 16065
From Perry Township to R-1

CERTIFICATION

I HEREBY DECLARE THAT I HAVE SURVEYED THE LAND SHOWN ON THIS PLAT, AND HAVE FOUND OR SET THE PINS AND MONUMENTS SHOWN ON THIS PLAT.

Timothy A. Uzl 5-5-00
TIMOTHY A. UZL P.S. No. 7685 DATE

DATE: January 2, 2001

CLERK: SHARON HOWELL

CITY OF MASSILLON, OHIO

COUNCIL CHAMBERS

LEGISLATIVE DEPARTMENT

ORDINANCE NO. 3 - 2001

*1st Reading
2nd Reading 1/10/01
passed 2/5/01*

BY: COMMUNITY DEVELOPMENT & ANNEXATION COMMITTEE

TITLE: AN ORDINANCE amending Section 1151.02 of the Massillon Code rezoning a certain tract of land from Perry Township to Massillon Zoning, and declaring an emergency.

NOW, THEREFORE, BE IT ORDAINED BY THE COUNCIL OF THE CITY OF MASSILLON, STATE OF OHIO, THAT:

Section 1:

It is hereby determined to be in the best interest and promotion of the general health, safety and convenience, comfort, prosperity and welfare of the community to change the designation of the area set forth in Section 2 from Perry Township to Massillon Zoning classification, as approved by the Planning Commission of the City of Massillon, Ohio, on December 13th, 2000, and that notice and public hearing has been given according to law.

Section 2:

The City of Massillon, Ohio, Zone Map as identified by Section 1151.02 of the Massillon Code, be and is hereby amended to show the following described area as R-3 Single Family Residential.

Being known as Part of Out Lot 869, a 10.111 acre parcel located on the south side of Richville Road S.E., east of Huron Road S.E., and recently annexed to the City from Perry Township. This rezoning is being requested by the City of Massillon for use by the Legends Golf Course as part of the expansion.

Section 3:


That this Ordinance is declared to be an emergency measure in that the use herein provided for is essential to the proper community growth and hence immediately necessary for the preservation of the health, safety and welfare of the community and for the additional reason that the property was annexed into the City of Massillon and it is now necessary to give the property the City zoning classification. Provided it receives the affirmative vote of two-thirds of the elected members to Council, it shall take effect and be in force immediately upon its passage and approval by the Mayor. Otherwise, it shall take effect and be in force from and after the earliest period allowed by law.

PASSED THIS _____ DAY OF _____, 2001

APPROVED: _____
SHARON HOWELL, CLERK OF COUNCIL DENNIS D. HARWIG, PRESIDENT

APPROVED _____
FRANCIS H. CICCHINELLI, JR., MAYOR

Legends Golf Course Expansion Annexation Rezoning from Perry Township to R-3

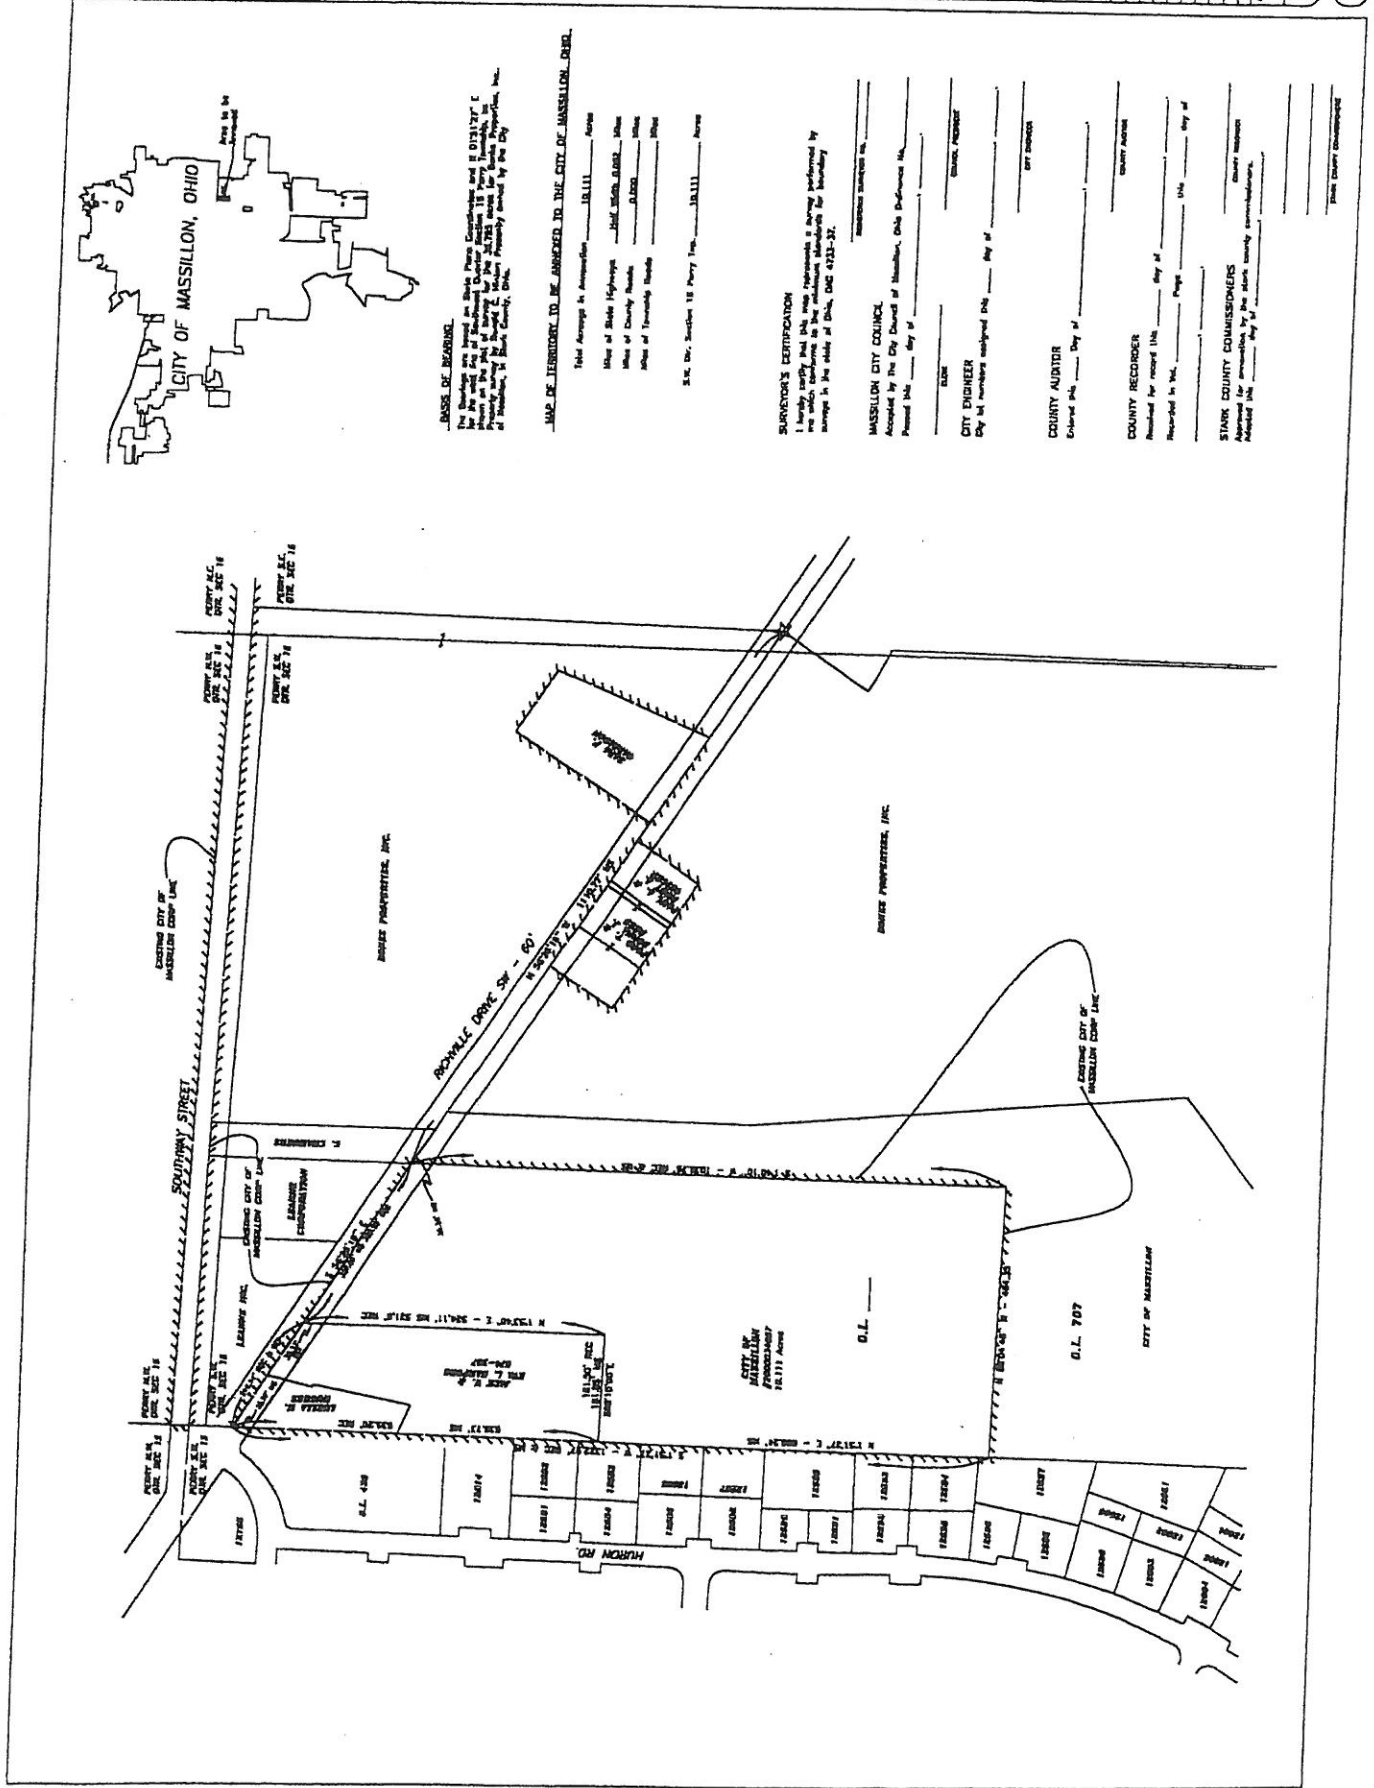

<p>Legends Golf Course Expansion Annexation</p> <p>Stark County, Ohio</p>	
<p>DATE: JULY 2000</p> <p>BY: [Signature]</p>	<p>DATE: JULY 2000</p> <p>BY: [Signature]</p>
<p>SCALE: 1" = 100'</p> <p>LEGEND: [Symbol] = [Description]</p>	<p>SCALE: 1" = 100'</p> <p>LEGEND: [Symbol] = [Description]</p>
<p>REVENUE: [Amount]</p> <p>EXPENSE: [Amount]</p> <p>NET: [Amount]</p>	<p>REVENUE: [Amount]</p> <p>EXPENSE: [Amount]</p> <p>NET: [Amount]</p>
<p>STARK COUNTY COMMISSIONERS</p> <p>APPROVED: [Signature]</p>	<p>STARK COUNTY COMMISSIONERS</p> <p>APPROVED: [Signature]</p>

DATE: January 2, 2001

CLERK: SHARON HOWELL

CITY OF MASSILLON, OHIO

COUNCIL CHAMBERS

LEGISLATIVE DEPARTMENT

ORDINANCE NO. 4 - 2001

BY: COMMUNITY DEVELOPMENT & ANNEXATION COMMITTEE

*1st Reading
2nd Reading 11/6/01
Passed 2/5/01*

TITLE: AN ORDINANCE amending Section 1151.02 of the Massillon Code rezoning a certain tract of land from Tuscarawas Township to Massillon Zoning, and declaring an emergency.

NOW, THEREFORE, BE IT ORDAINED BY THE COUNCIL OF THE CITY OF MASSILLON, STATE OF OHIO, THAT:

Section 1:

It is hereby determined to be in the best interest and promotion of the general health, safety and convenience, comfort, prosperity and welfare of the community to change the designation of the area set forth in Section 2 from Tuscarawas Township to Massillon Zoning classification, as approved by the Planning Commission of the City of Massillon, Ohio, on December 13th, 2000, and that notice and public hearing has been given according to law.

Section 2:

The City of Massillon, Ohio, Zone Map as identified by Section 1151.02 of the Massillon Code, be and is hereby amended to show the following described area as R-1 Single Family Residential.

Being known as Out Lot 872, a 47.005 acre parcel located on the south side of Wooster Road N.W. between Deermont Avenue N.W. and Kenyon Avenue N.W., recently annexed to the City from Tuscarawas Township. This rezoning is being requested by A.R. Lockhart Development Co. for use as a residential allotment.

Section 3:


That this Ordinance is declared to be an emergency measure in that the use herein provided for is essential to the proper community growth and hence immediately necessary for the preservation of the health, safety and welfare of the community and for the additional reason that the property was annexed into the City of Massillon and it is now necessary to give the property the City zoning classification. Provided it receives the affirmative vote of two-thirds of the elected members to Council, it shall take effect and be in force immediately upon its passage and approval by the Mayor. Otherwise, it shall take effect and be in force from and after the earliest period allowed by law.

PASSED THIS _____ DAY OF _____, 2001

APPROVED: _____
SHARON HOWELL, CLERK OF COUNCIL DENNIS D. HARWIG, PRESIDENT

APPROVED _____
FRANCIS H. CICCHINELLI, JR., MAYOR

From Tuscarawas Township to R-1

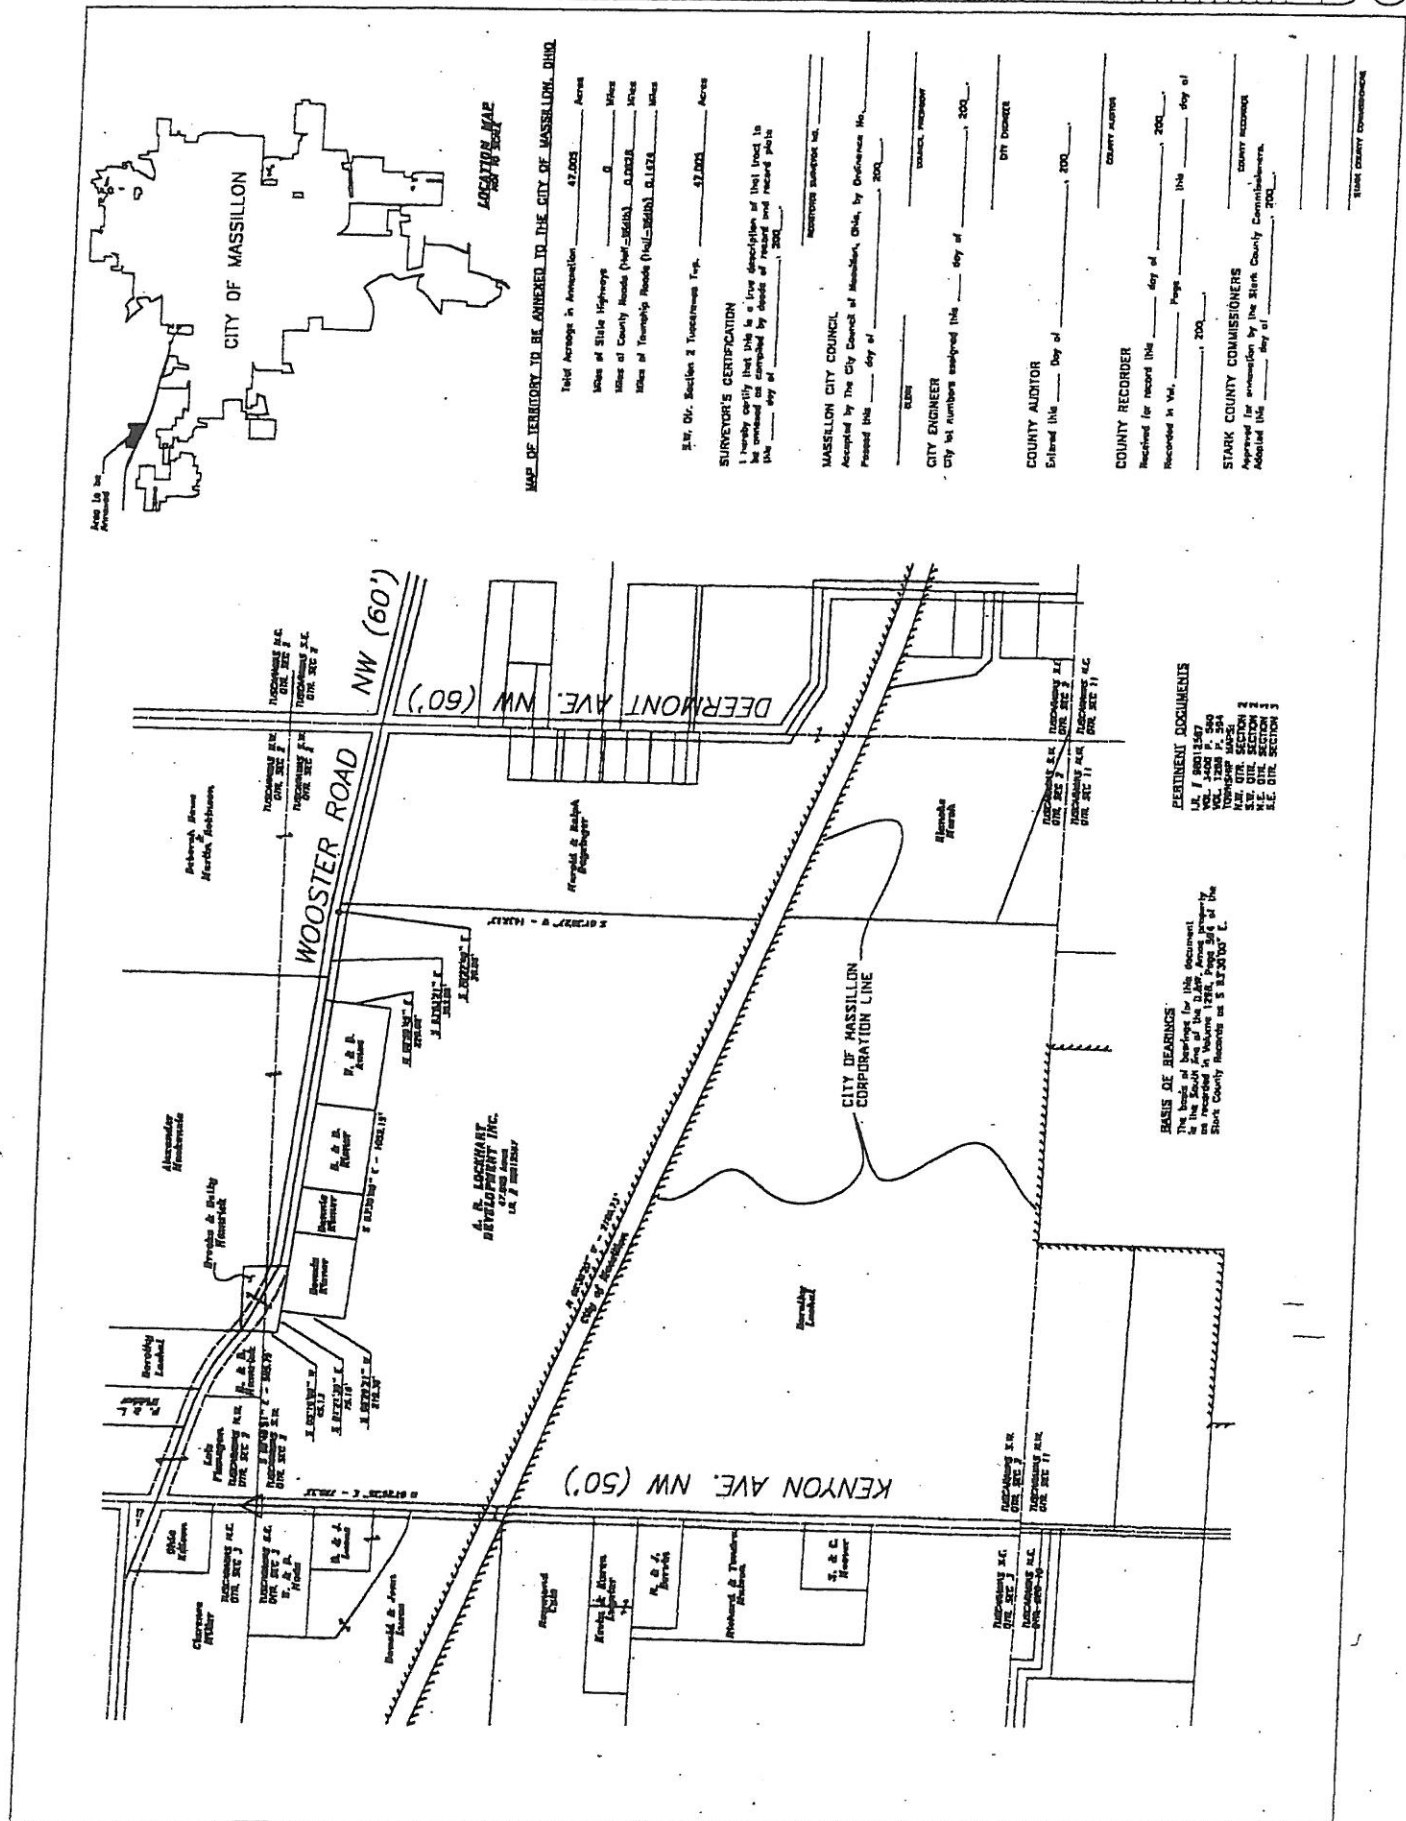

DATE: January 2, 2001

CLERK: SHARON HOWELL

CITY OF MASSILLON, OHIO

COUNCIL CHAMBERS

Sharon Howell
LEGISLATIVE DEPARTMENT

ORDINANCE NO. 5 - 2001

BY: FINANCE0. COMMITTEE

TITLE: AN ORDINANCE authorizing the Mayor of the City of Massillon, Ohio, to submit an application for Muni Road Funds with the Stark County Commissioners for the Lincoln Way West Project, and declaring an emergency.

NOW, THEREFORE, BE IT ORDAINED BY THE COUNCIL OF THE CITY OF MASSILLON, STATE OF OHIO, THAT:

Section 1:

The Council of the City of Massillon, Ohio, hereby determines it to be necessary and in the public health, safety and welfare to authorize the Mayor of the City of Massillon, Ohio, to submit an application for Muni Road Funds with the Stark County Commissioners for the Lincoln Way West Project.

Section 2:

The Mayor of the City of Massillon, Ohio, is hereby authorized and directed to submit an application for Muni Road Funds with the Stark County Commissioners for the Lincoln Way West Project.

Section 3:

This Ordinance is hereby declared to be an emergency measure necessary for the preservation of the health, safety and welfare of the community and for the additional reason that it is necessary to submit an application to the Stark County Commissioners for Municipal Road Funds for the Lincoln Way West Project. Provided it receives the affirmative vote of two-thirds of the elected members to Council, it shall take effect and be in force immediately upon its passage and approval by the Mayor. Otherwise, it shall take effect and be in force from and after the earliest period allowed by law.

PASSED IN COUNCIL THIS _____ DAY OF _____ 2000

APPROVED: _____
SHARON HOWELL, CLERK OF COUNCIL DENNIS D. HARWIG, PRESIDENT

APPROVED: _____
FRANCIS H. CICCHINELLI, JR., MAYOR

DATE: January 2, 2001

CLERK: SHARON HOWELL

CITY OF MASSILLON, OHIO

COUNCIL CHAMBERS

LEGISLATIVE DEPARTMENT

ORDINANCE NO. 6 - 2001

BY: RULES, COURTS AND CIVIL SERVICE COMMITTEE

TITLE: AN ORDINANCE amending Section 2(D) OCCUPATION LIST OF CLASS TITLES - MISCELLANEOUS SCHEDULE of Ordinance No. 127 - 1997 by repealing Section 2(D) OCCUPATION LIST OF CLASS TITLES - MISCELLANEOUS SCHEDULE, and enacting a new Section 2(D) OCCUPATION LIST OF CLASS TITLES - MISCELLANEOUS SCHEDULE, in the City of Massillon, Ohio, and declaring an emergency.

NOW, THEREFORE, BE IT ORDAINED BY THE COUNCIL OF THE CITY OF MASSILLON, STATE OF OHIO, THAT:

Section 1:

Section 2(D) OCCUPATION LIST OF CLASS TITLES - MISCELLANEOUS SCHEDULE of Ordinance No. 127 - 1997 be and is hereby repealed.

Section 2:

That a new Section 2(D) OCCUPATION LIST OF CLASS TITLES - MISCELLANEOUS SCHEDULE of Ordinance No. 127 - 1997 be and is hereby enacted and shall read as follows:

(SEE ATTACHMENT 'A' MISCELLANEOUS SCHEDULE AND INSERT IN THE SALARY ORDINANCE 127 - 1997)

Section 3:

This Ordinance is declared to be an emergency measure necessary for the immediate preservation of the public health, safety and welfare of the community and for the additional reason that the provisions hereby enacted are immediately necessary for the efficient operation of the various departments of the City of Massillon, Ohio. Provided it receives the affirmative vote of two-thirds of the elected members to Council, it shall take effect and be in force immediately upon its passage and approval by the Mayor. Otherwise, it shall take effect and be in force from and after the earliest period allowed by law.

PASSED IN COUNCIL THIS _____ DAY OF _____ 2001

APPROVED: _____
SHARON HOWELL, CLERK OF COUNCIL DENNIS D. HARWIG, PRESIDENT

APPROVED: _____
FRANCIS H. CICCHINELLI, JR., MAYOR

JANUARY 1, 2001 - 5 % INCREASE
CITY OF MASSILLON
MISCELLANEOUS SCHEDULE

CODE
MS

DEPARTMENT	AMOUNT	
MUNICIPAL COURT PART TIME MEDIATOR		
(JUDGE SETS RATE)		
MEDIATOR		PER HR
COURT HOUSE SECURITY		
(JUDGE SETS RATES)		
SUPERVISOR		PER HR
OFFICIERS		PER HR
PLANNING DEPT/ZONING BOARD		
SECRETARY	50.65	PER MEETING
LAW DIRECTOR DEPARTMENT		
CHIEF POLICE PROSECUTOR/ASSISTANT LAW DIRECTOR	787.08	BI-WEEKLY
ASSISTANT POLICE PROSECUTOR (2)	629.67	BI-WEEKLY
CIVIL SERVICE BOARD (APPOINTED BY MAYOR)		
CHAIRMAN	289.56	PER MONTH
MEMBERS	215.32	PER MONTH
SCHOOL PATROL		
REGULAR	240.41	BI-WEEKLY
EXTRA	6.27	PER HR
BUILDING DEPARTMENT		
PLANS EXAMINER	44.24	PER HR
CLASS III INSPECTOR (BACKUP)	26.25	PER HR
ELECTRIC/PLUMBING INSPECTOR (BACKUP)	14.75	PER HR
HEALTH DEPARTMENT		
COMMISSIONER	787.69	BI-WEEKLY
ACTING HEALTH COMMISSIONER	200.00	BI-WEEKLY
MEDICAL DIRECTOR	381.74	BI-WEEKLY
SANITARIAN (NOT TO EXCEED \$12,000.00 PER YEAR)	14.40	PER HR
WIC PROFESSIONAL/NUTRITIONIST	13.80	PER HR
WIC STAFF PROFESSIONAL/PUBLIC HEALTH NURSE	12.91	PER HR
WIC CLERK	10.48	PER HR
PARK AND RECREATION		
RECREATION COORDINATOR III	13.79	PER HR
RECREATION COORDINATOR II	12.37	PER HR
RECREATION COORDINATOR I	11.25	PER HR
PROGRAM COORDINATOR III	10.12	PER HR
PROGRAM COORDINATOR II	9.00	PER HR
PROGRAM COORDINATOR I	7.87	PER HR
PARKING METER		
METER MAID	10.00	PER HR
SUMMER YOUTH PROGRAM		
SYPE TEACHER	17.00	PER HR
SESP ADMINISTRATOR (LIMIT 6 HRS PER DAY)	9.03	PER HR
COOK	8.86	PER HR
AID	8.20	PER HR
SYPE COORDINATOR	7.44	PER HR
SITE COORDINATOR	7.39	PER HR
SECRETARY/JANITOR (LIMIT 6 HRS PER DAY)	7.39	PER HR
SYPE COUNSELOR	6.38	PER HR
COOK HELPER	6.20	PER HR
PART-TIME/TEMPORARY		
JANITOR	12.05	PER HR
AUDITOR	11.39	PER HR
CLERK TYPIST	10.77	PER HR
LEGAL CLERK	10.16	PER HR
CLERK/LABORER	8.20	PER HR
OFFICE WORKER	5.79	PER HR
COOPERATIVE BUSINESS EDUCATION STUDENT	MIN. WAGE	PER HR
COOPERATIVE BUSINESS AIDE	MIN. WAGE	PER HR
CLERK/RECEPTIONIST	MIN. WAGE + \$1.15	
ALL MISCELLANEOUS SCHEDULE EMPLOYEES EARN SICK LEAVE AT .0575 PER HOURS WORKED		
VACATION-HOLIDAYS-PERSONAL TIME ARE ALSO ESTABLISHED BY HOURS WORKED		

JANUARY 1, 2002 - 5 % INCREASE
CITY OF MASSILLON
MISCELLANEOUS SCHEDULE

CODE
MS

DEPARTMENT	AMOUNT	
MUNICIPAL COURT PART TIME MEDIATOR		
(JUDGE SETS RATE)		
MEDIATOR		PER HR
COURT HOUSE SECURITY		
(JUDGE SETS RATES)		
SUPERVISOR		PER HR
OFFICIERS		PER HR
PLANNING DEPT/ZONING BOARD		
SECRETARY	53.18	PER MEETING
LAW DIRECTOR DEPARTMENT		
CHIEF POLICE PROSECUTOR/ASSISTANT LAW DIRECTOR	826.43	BI-WEEKLY
ASSISTANT POLICE PROSECUTOR (2)	661.15	BI-WEEKLY
CIVIL SERVICE BOARD (APPOINTED BY MAYOR)		
CHAIRMAN	304.04	PER MONTH
MEMBERS	226.09	PER MONTH
SCHOOL PATROL		
REGULAR	252.43	BI-WEEKLY
EXTRA	6.58	PER HR
BUILDING DEPARTMENT		
PLANS EXAMINER	46.45	PER HR
CLASS III INSPECTOR (BACKUP)	27.56	PER HR
ELECTRIC/PLUMBING INSPECTOR (BACKUP)	15.49	PER HR
HEALTH DEPARTMENT		
COMMISSIONER	827.07	BI-WEEKLY
ACTING HEALTH COMMISSIONER	200.00	BI-WEEKLY
MEDICAL DIRECTOR	400.83	BI-WEEKLY
SANITARIAN (NOT TO EXCEED \$12,000.00 PER YEAR)	15.12	PER HR
WIC PROFESSIONAL/NUTRITIONIST	14.49	PER HR
WIC STAFF PROFESSIONAL/PUBLIC HEALTH NURSE	13.56	PER HR
WIC CLERK	11.00	PER HR
PARK AND RECREATION		
RECREATION COORDINATOR III	14.48	PER HR
RECREATION COORDINATOR II	12.99	PER HR
RECREATION COORDINATOR I	11.81	PER HR
PROGRAM COORDINATOR III	10.63	PER HR
PROGRAM COORDINATOR II	9.45	PER HR
PROGRAM COORDINATOR I	8.26	PER HR
PARKING METER		
METER MAID	10.50	PER HR
SUMMER YOUTH PROGRAM		
SYPE TEACHER	17.85	PER HR
SESP ADMINISTRATOR (LIMIT 6 HRS PER DAY)	9.48	PER HR
COOK	9.30	PER HR
AID	8.61	PER HR
SYPE COORDINATOR	7.81	PER HR
SITE COORDINATOR	7.76	PER HR
SECRETARY/JANITOR (LIMIT 6 HRS PER DAY)	7.76	PER HR
SYPE COUNSELOR	6.70	PER HR
COOK HELPER	6.51	PER HR
PART-TIME/TEMPORARY		
JANITOR	12.66	PER HR
AUDITOR	11.96	PER HR
CLERK TYPIST	11.31	PER HR
LEGAL CLERK	10.67	PER HR
CLERK/LABORER	8.61	PER HR
OFFICE WORKER	6.08	PER HR
COOPERATIVE BUSINESS EDUCATION STUDENT	MIN. WAGE	PER HR
COOPERATIVE BUSINESS AIDE	MIN WAGE	PER HR
CLERK/RECEPTIONIST	MIN WAGE & \$1.15	
ALL MISCELLANEOUS SCHEDULE EMPLOYEES EARN SICK LEAVE AT .0575 PER HOURS WORKED		
VACATION-HOLIDAYS-PERSONAL TIME ARE ALSO ESTABLISHED BY HOURS WORKED		

JANUARY 1, 2003 - 5 % INCREASE
CITY OF MASSILLON
MISCELLANEOUS SCHEDULE

CODE
MS

DEPARTMENT	AMOUNT	
MUNICIPAL COURT PART TIME MEDIATOR		
(JUDGE SETS RATE)		
MEDIATOR		PER HR
COURT HOUSE SECURITY		
(JUDGE SETS RATES)		
SUPERVISOR		PER HR
OFFICERS		PER HR
PLANNING DEPT/ZONING BOARD		
SECRETARY	55.84	PER MEETING
LAW DIRECTOR DEPARTMENT		
CHIEF POLICE PROSECUTOR/ASSISTANT LAW DIRECTOR	867.76	BI-WEEKLY
ASSISTANT POLICE PROSECUTOR (2)	694.21	BI-WEEKLY
CIVIL SERVICE BOARD (APPOINTED BY MAYOR)		
CHAIRMAN	319.24	PER MONTH
MEMBERS	237.39	PER MONTH
SCHOOL PATROL		
REGULAR	265.05	BI-WEEKLY
EXTRA	6.91	PER HR
BUILDING DEPARTMENT		
PLANS EXAMINER	48.77	PER HR
CLASS III INSPECTOR (BACKUP)	28.94	PER HR
ELECTRIC/PLUMBING INSPECTOR (BACKUP)	16.26	PER HR
HEALTH DEPARTMENT		
COMMISSIONER	868.43	BI-WEEKLY
ACTING HEALTH COMMISSIONER	200.00	BI-WEEKLY
MEDICAL DIRECTOR	420.87	BI-WEEKLY
SANITARIAN (NOT TO EXCEED \$12,000.00 PER YEAR)	15.88	PER HR
WIC PROFESSIONAL/NUTRITIONIST	15.21	PER HR
WIC STAFF PROFESSIONAL/PUBLIC HEALTH NURSE	14.23	PER HR
WIC CLERK	11.55	PER HR
PARK AND RECREATION		
RECREATION COORDINATOR III	15.20	PER HR
RECREATION COORDINATOR II	13.64	PER HR
RECREATION COORDINATOR I	12.40	PER HR
PROGRAM COORDINATOR III	11.16	PER HR
PROGRAM COORDINATOR II	9.92	PER HR
PROGRAM COORDINATOR I	8.68	PER HR
SECURITY		PER HR
PARKING METER		
METER MAID	11.03	PER HR
SUMMER YOUTH PROGRAM		
SYPE TEACHER	18.74	PER HR
SESP ADMINISTRATOR (LIMIT 6 HRS PER DAY)	9.96	PER HR
COOK	9.77	PER HR
AID	9.04	PER HR
SYPE COORDINATOR	8.20	PER HR
SITE COORDINATOR	8.15	PER HR
SECRETARY/JANITOR (LIMIT 6 HRS PER DAY)	8.15	PER HR
SYPE COUNSELOR	7.03	PER HR
COOK HELPER	6.84	PER HR
PART-TIME/TEMPORARY		
JANITOR	13.29	PER HR
AUDITOR	12.56	PER HR
CLERK TYPIST	11.87	PER HR
LEGAL CLERK	11.20	PER HR
CLERK/LABORER	9.04	PER HR
OFFICE WORKER	6.38	PER HR
COOPERATIVE BUSINESS EDUCATION STUDENT	MIN. WAGE	PER HR
COOPERATIVE BUSINESS AIDE	MIN WAGE	PER HR
CLERK/RECEPTIONIST	MIN WAGE & \$1.15	
ALL MISCELLANEOUS SCHEDULE EMPLOYEES EARN SICK LEAVE AT .0575 PER HOURS WORKED		
VACATION-HOLIDAYS-PERSONAL TIME ARE ALSO ESTABLISHED BY HOURS WORKED		

DATE: January 2, 2001

CLERK: SHARON HOWELL

CITY OF MASSILLON, OHIO

COUNCIL CHAMBERS

LEGISLATIVE DEPARTMENT

RESOLUTION NO. 1 - 2001

*1st Reading
passed 1/16/01*

BY: THE COMMUNITY DEVELOPMENT & ANNEXATION COMMITTEE

TITLE: A RESOLUTION declaring the intention of the City of Massillon, Ohio to appropriate property within the corporate limits pursuant to the authority in CHAPTER 719 of the Ohio Revised Code, and declaring the necessity to acquire property for the purpose of redevelopment.

WHEREAS, it is necessary to acquire property within the corporate limits of the City of Massillon for the reason that the city is an "impacted city," as defined in division (C) of Section 1728.01 of the Ohio Revised Code, and the acquisition of such property is necessary in order to create or preserve jobs and employment opportunities and to improve the economic welfare of the people of the City of Massillon; and

WHEREAS, the City of Massillon intends to appropriate, enter upon, and hold such property within its corporate limits for either (a) the sale, lease, exchange or other disposition of such property for use or development for industry, commerce, housing, distribution, or research; or (b) the construction, enlargement, improvement, or equipment and subsequent sale, lease, exchange, or other disposition of such property with the structures, equipment, and facilities thereon for industry, commerce, housing, distribution, or research; and

WHEREAS, the property to be acquired is part of an Urban Renewal Plan which has been adopted by the City of Massillon, and

WHEREAS, it is desirable in the public interest that the City take possession of the property and the structures thereon, and

WHEREAS, the City, prior to the actual filing of a complaint will attempt to purchase the property from the landowners.

NOW, THEREFORE, BE IT RESOLVED BY THE COUNCIL OF THE CITY OF MASSILLON, STATE OF OHIO, THAT:

Section I:

It is deemed necessary and it is hereby declared to be the intention of this Council to acquire the following described property:

"Situated in the City of Massillon, County of Stark and State of Ohio and known as 1.44 acres of Out Lot 12 and .64 acres of Part of Out Lot 13 and 14, the address being 113 Third Street N.W., according to the present numbering of lots therein."

Section 2:

The property hereinabove described is to be acquired pursuant to an Urban Renewal Plan which has been adopted by the City and is therefore declared to be desirable in the public interest that the City take possession by all legal means including eminent domain of the desired property and the structures thereon. Said redevelopment is vital for the future development of the City of Massillon.

Section 3:

The Mayor is hereby authorized to cause written notice of the passage of this Resolution to be given to the owner, persons in possession or having an interest of record in the above premises and said notice shall be served according to law by the person designated for that purpose and to make return of said service of notice in the manner provided by law.

Section 4:

This Resolution is hereby declared to be an emergency measure necessary for the immediate preservation of the public peace, health or safety of the citizens of the City of Massillon, the emergency being to proceed with the rehabilitation and subsequent sale of the within property, and provided it received the affirmative vote of two-thirds of all the members duly elected to Council, it shall take effect and be in force immediately upon its passage and approval by the Mayor. Otherwise, it shall take effect and be in force from and after the earliest period allowed by law.

PASSED IN COUNCIL THIS _____ DAY OF _____, 2001

ATTEST: _____
SHARON HOWELL, CLERK OF COUNCIL DENNIS D. HARWIG, PRESIDENT

APPROVED: _____
FRANCIS H. CICCHINELLI, JR., MAYOR

DATE: January 2, 2001

CLERK: SHARON HOWELL

CITY OF MASSILLON, OHIO

*1st reading
2nd reading 1/16/01*

COUNCIL CHAMBERS

LEGISLATIVE DEPARTMENT

- OBJECT TO ANY VARIANCES, TO CHANGE ANY RESIDENTIAL AREA TO ALLOW A BUS.
• MR LUTZ + TRINER

RESOLUTION NO. 2 - 2001

*Tabled to 3/5/01
further hearing 7/12/01*

BY: COMMUNITY DEVELOPMENT AND ANNEXATION COMMITTEE

passed 3/5/01

TITLE: A RESOLUTION reversing the decision of the Massillon Zoning Board of Appeals made on December 14th, 2000 wherein the Zoning Board of Appeals denied a variance to operate a business as it relates to property owned by Robert F. and Kay L. Eckenrode and known as Lot No. 15069, located at 2175 Cyprus Drive S.E. , in the City of Massillon, Ohio, and declaring an emergency.

WHEREAS, the Massillon Zoning Board of Appeals on December 14th, 2000 denied a fence variance, located at the 2175 Cyprus Drive S.E. and which property is owned by Robert F. and Kay L. Eckenrode,

WHEREAS, on December 15th, 2000, a Notice of Appeal pursuant to Section 1129.09 of the Massillon Zoning Code has been filed with the Clerk of Council by Robert F. and Kay L. Eckenrode, the owners of the property located at 2175 Cyprus Drive S.E., in the City of Massillon, Ohio, appealing a decision in Case No. 979 of the Massillon Zoning Board of Appeals.

NOW, THEREFORE, BE IT RESOLVED BY THE COUNCIL OF THE CITY OF MASSILLON, STATE OF OHIO, THAT:

Section 1:

The Council of the City of Massillon, Ohio, deems it is in the best interest for proper community growth to reverse the decision of the Massillon Zoning Board of Appeals made on December 14th, 2000 in Case No. 979, in regards to the property owned by Robert F. and Kay L. Eckenrode, at 2175 Cyprus Drive S.E., Massillon, Ohio.

Section 2:

This Resolution is declared to be an emergency measure in that the reversal of the decision of the Massillon Zoning Board of Appeals is essential for the proper community growth and hence immediately necessary for the preservation of the health, safety and welfare of the community. Wherefore, this Resolution shall be in full force and effect immediately from and after passage and approval by the Mayor.

PASSED IN COUNCIL THIS _____ DAY OF _____ 2001

APPROVED: _____
SHARON HOWELL, CLERK OF COUNCIL DENNIS D. HARWIG, PRESIDENT

APPROVED: _____
FRANCIS H. CICCHINELLI, JR., MAYOR