


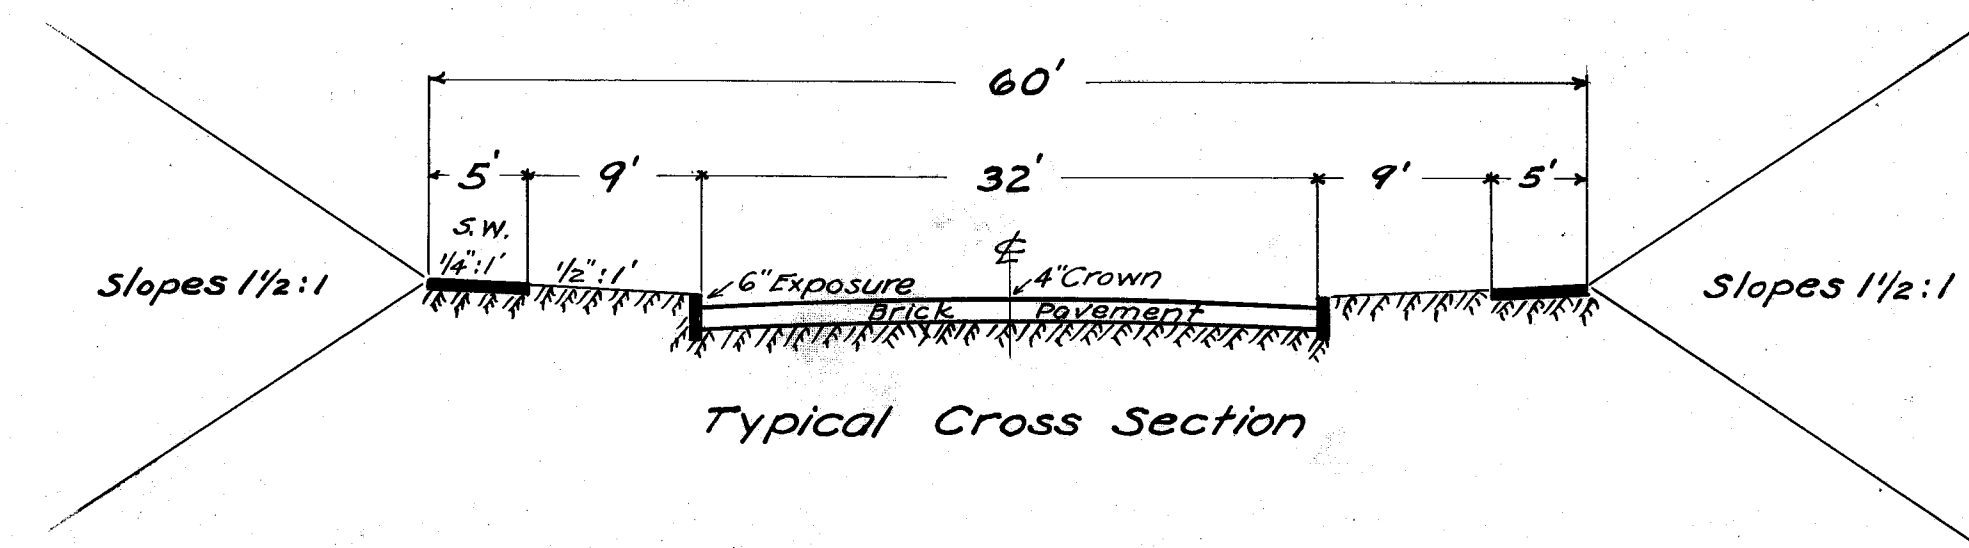


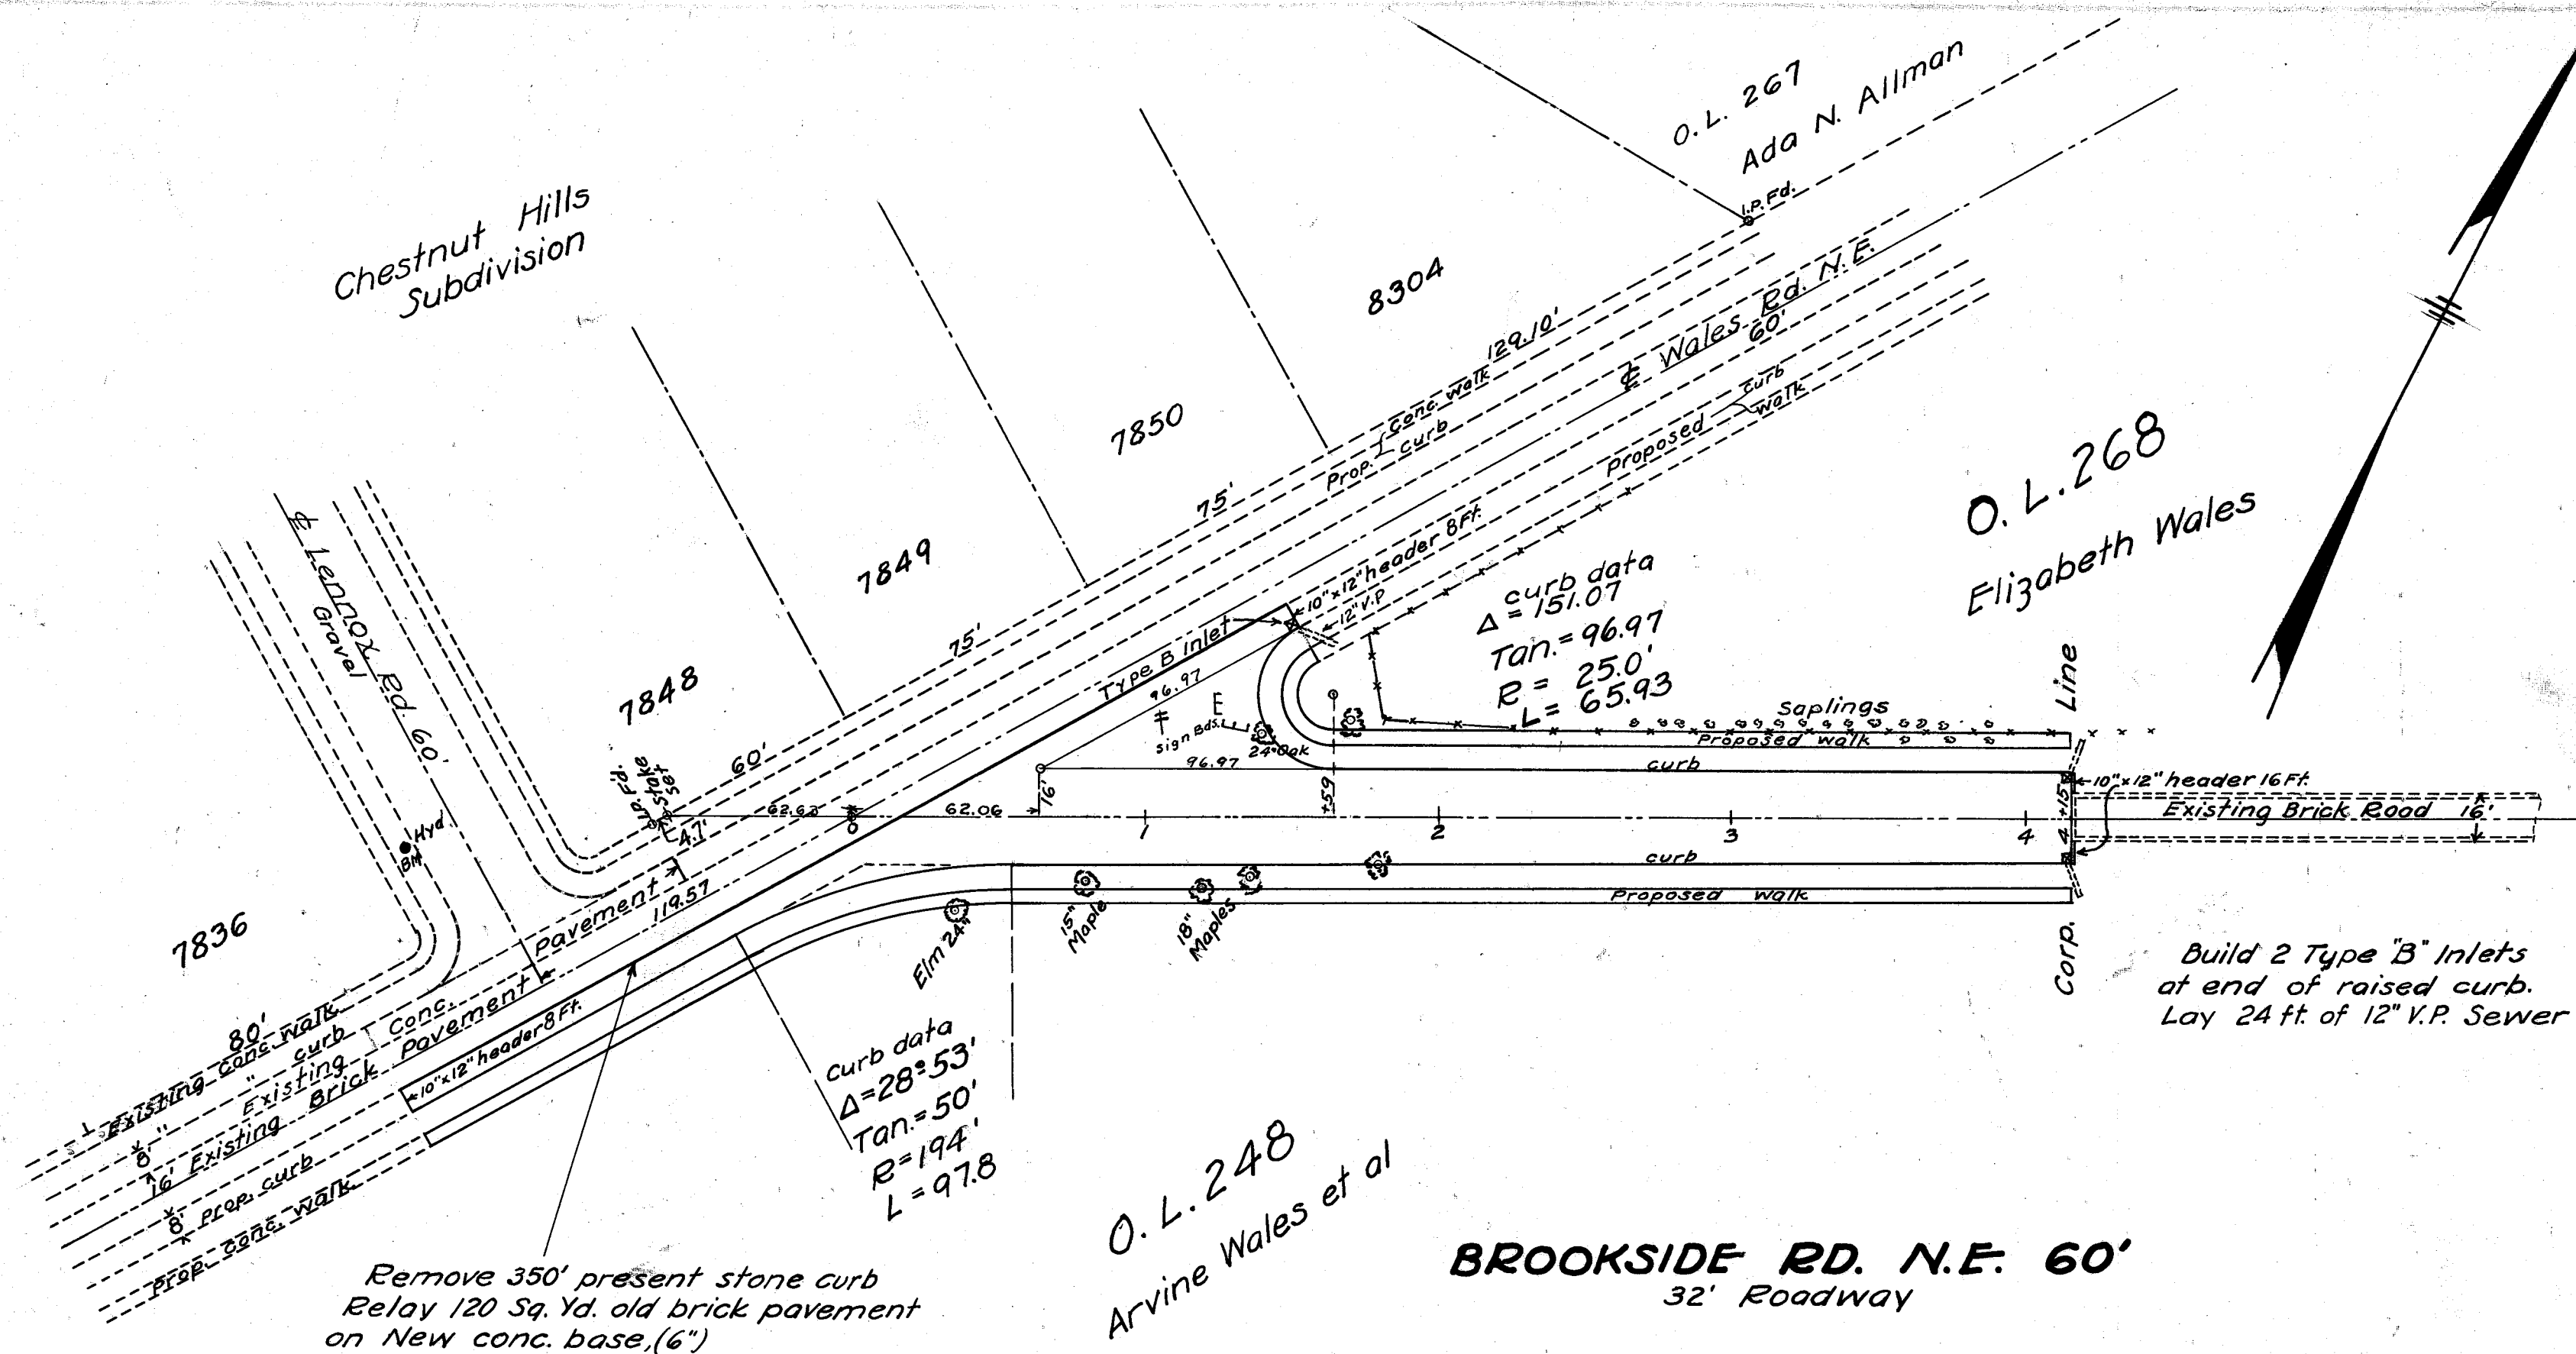

KEY
 □ Standard Type "B" Inlet
 * Tel. Pole
 ⊗ Tree

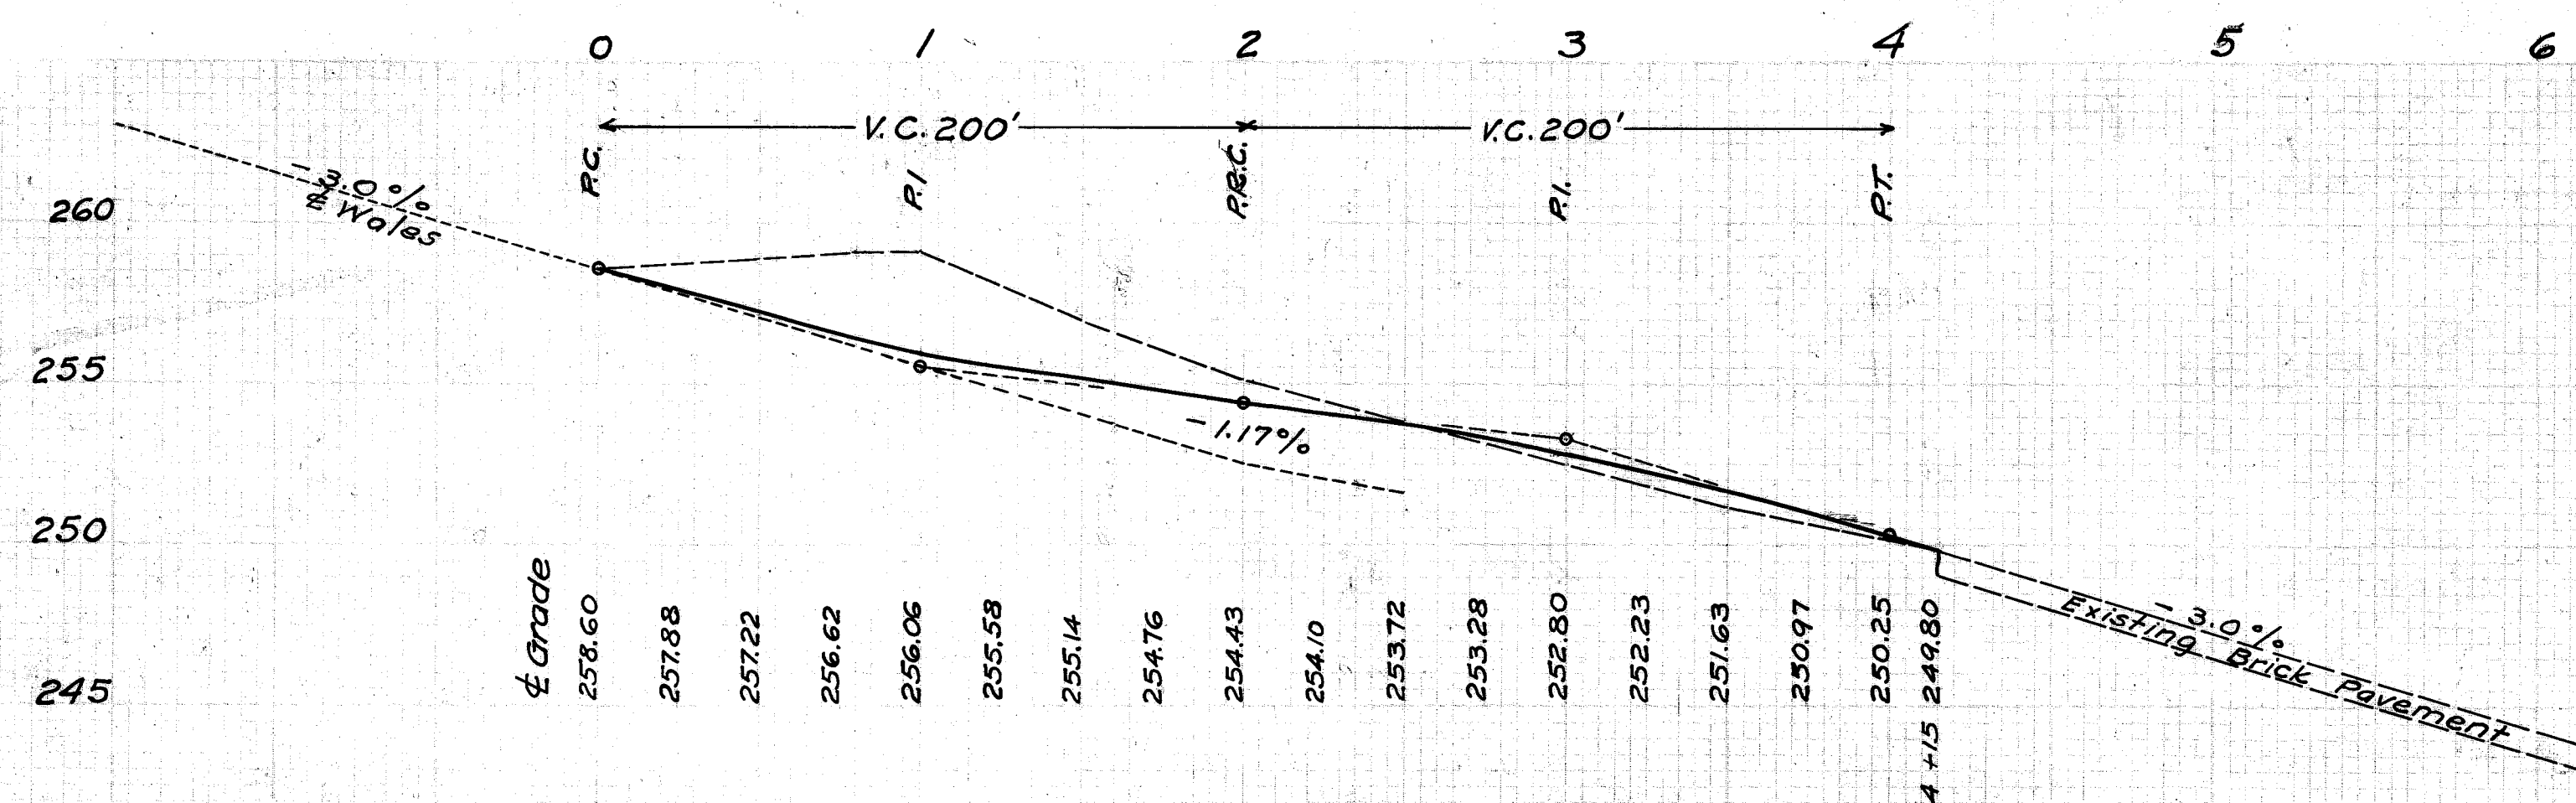

B.M. ELEV. 262.73
FIRE HYDRANT
WALES & LENNON RD.

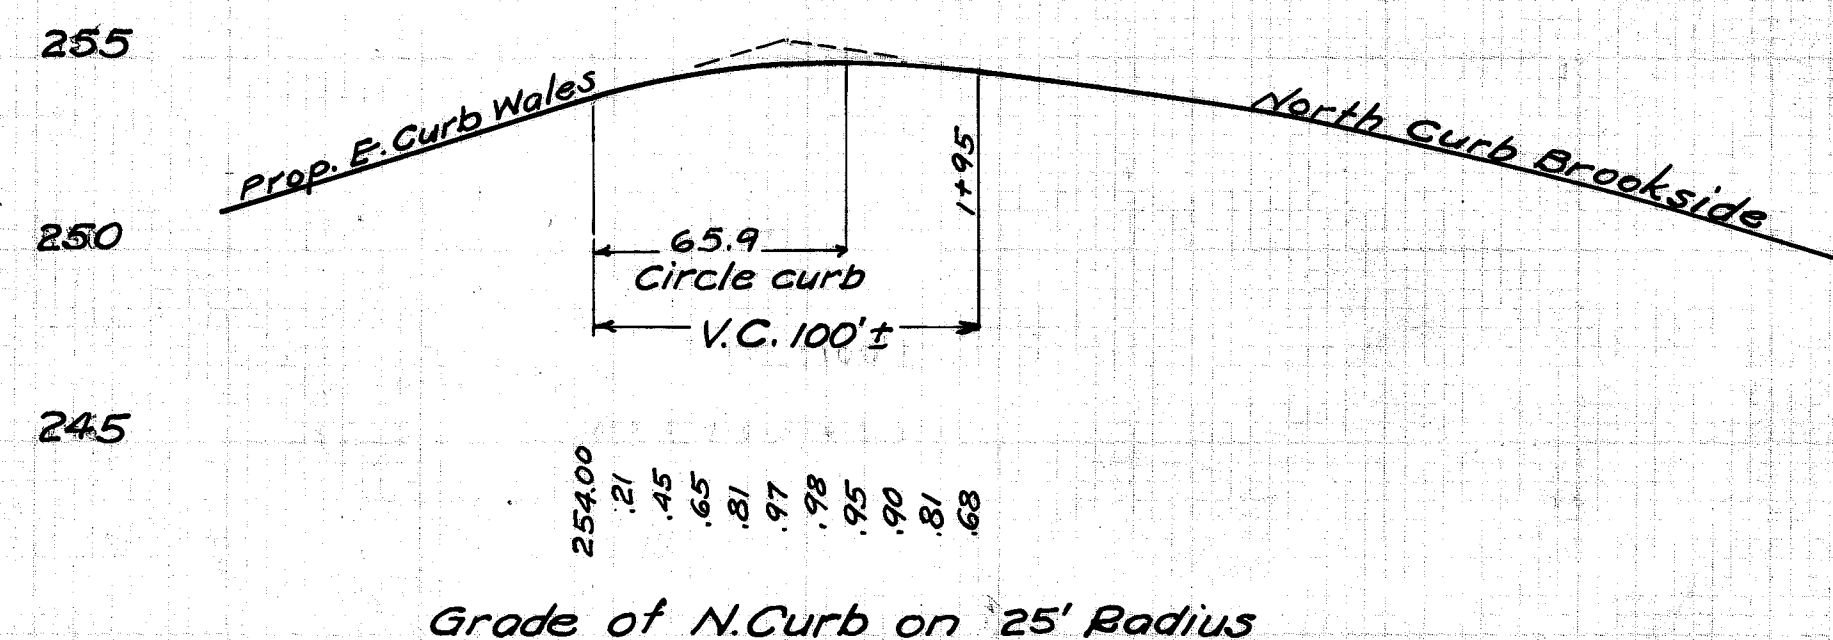

CITY OF MASSILLON, OHIO.	
BROOKSIDE ROAD N.E.	
PAVING	
WALES ROAD TO CORP. LINE	
APPROVED: <i>[Signature]</i> CITY ENGR.	DEPT. OF PUB. SERVICE- ENGINEERING DIV.
DR. BY <i>[Signature]</i> CH'ER	DEC. 28, 1928. VER. 1"=5 FT. N.B.85 P-31 HOR. 1"=50 FT.

Acc. No. 959 FILE No. P102