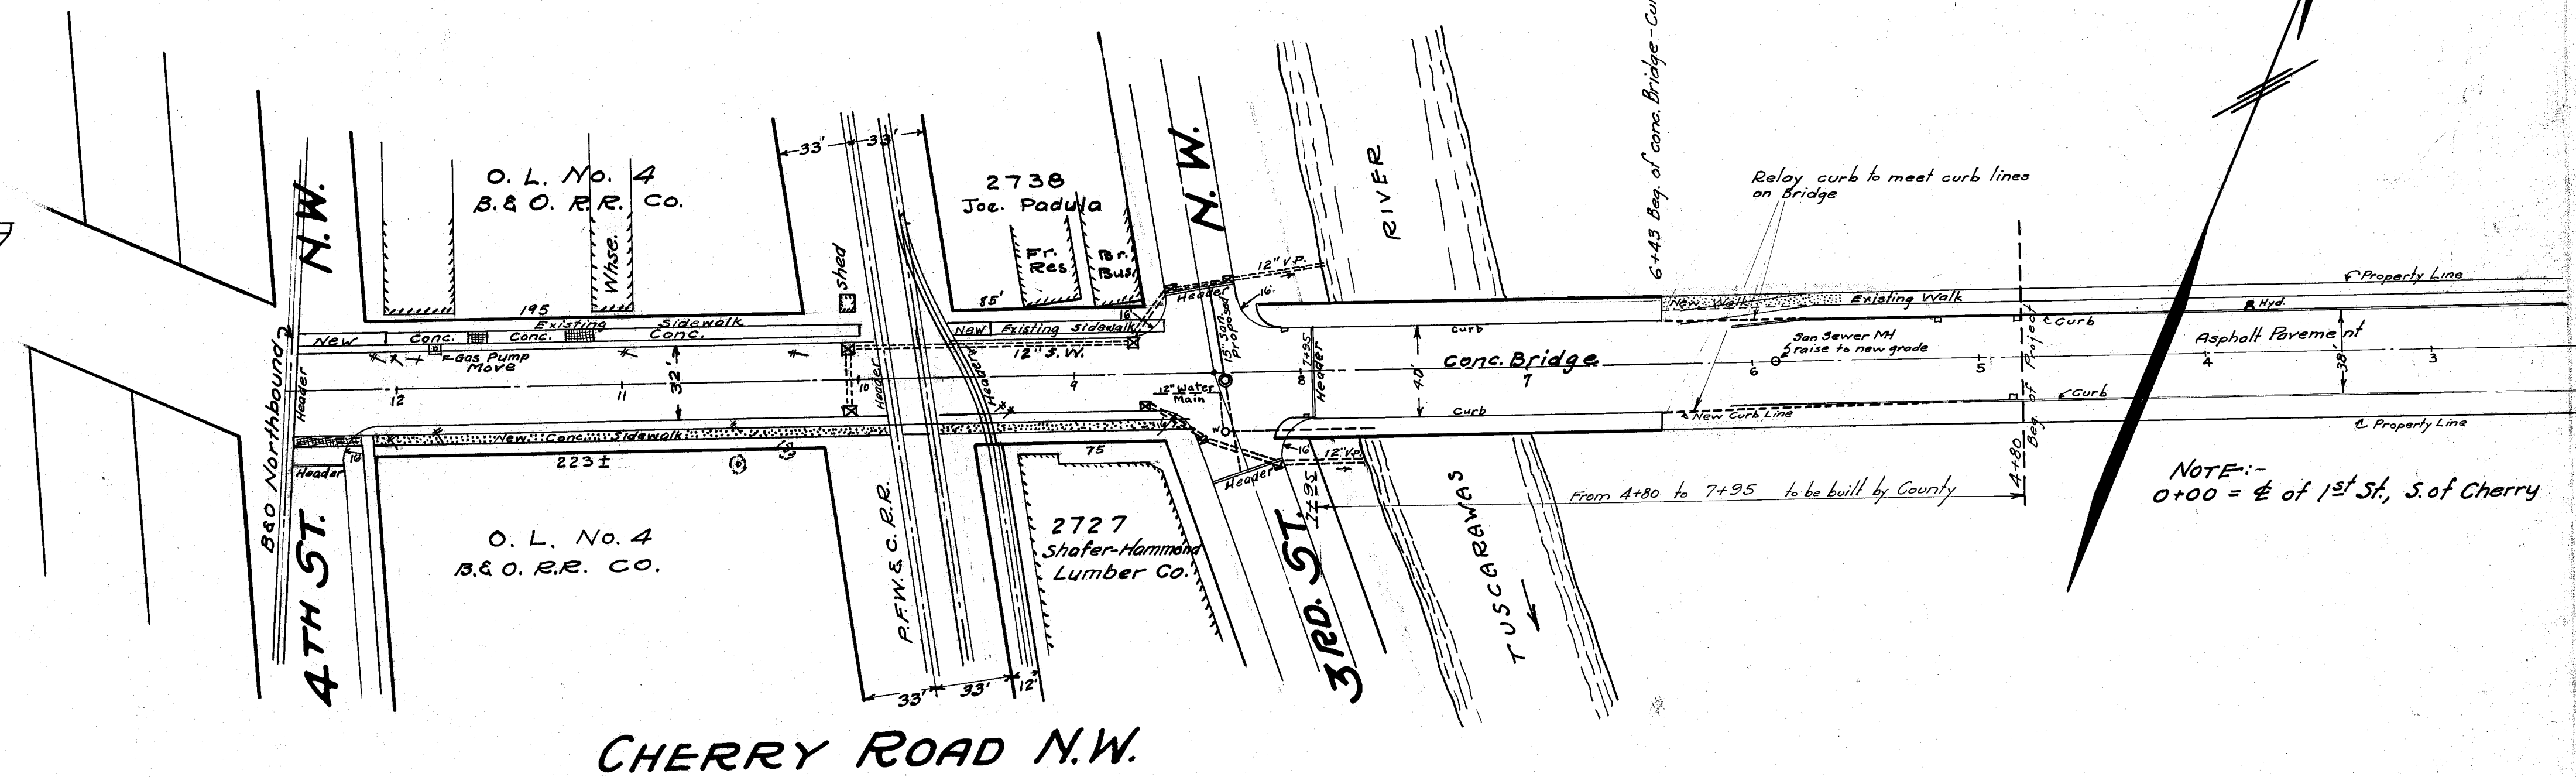
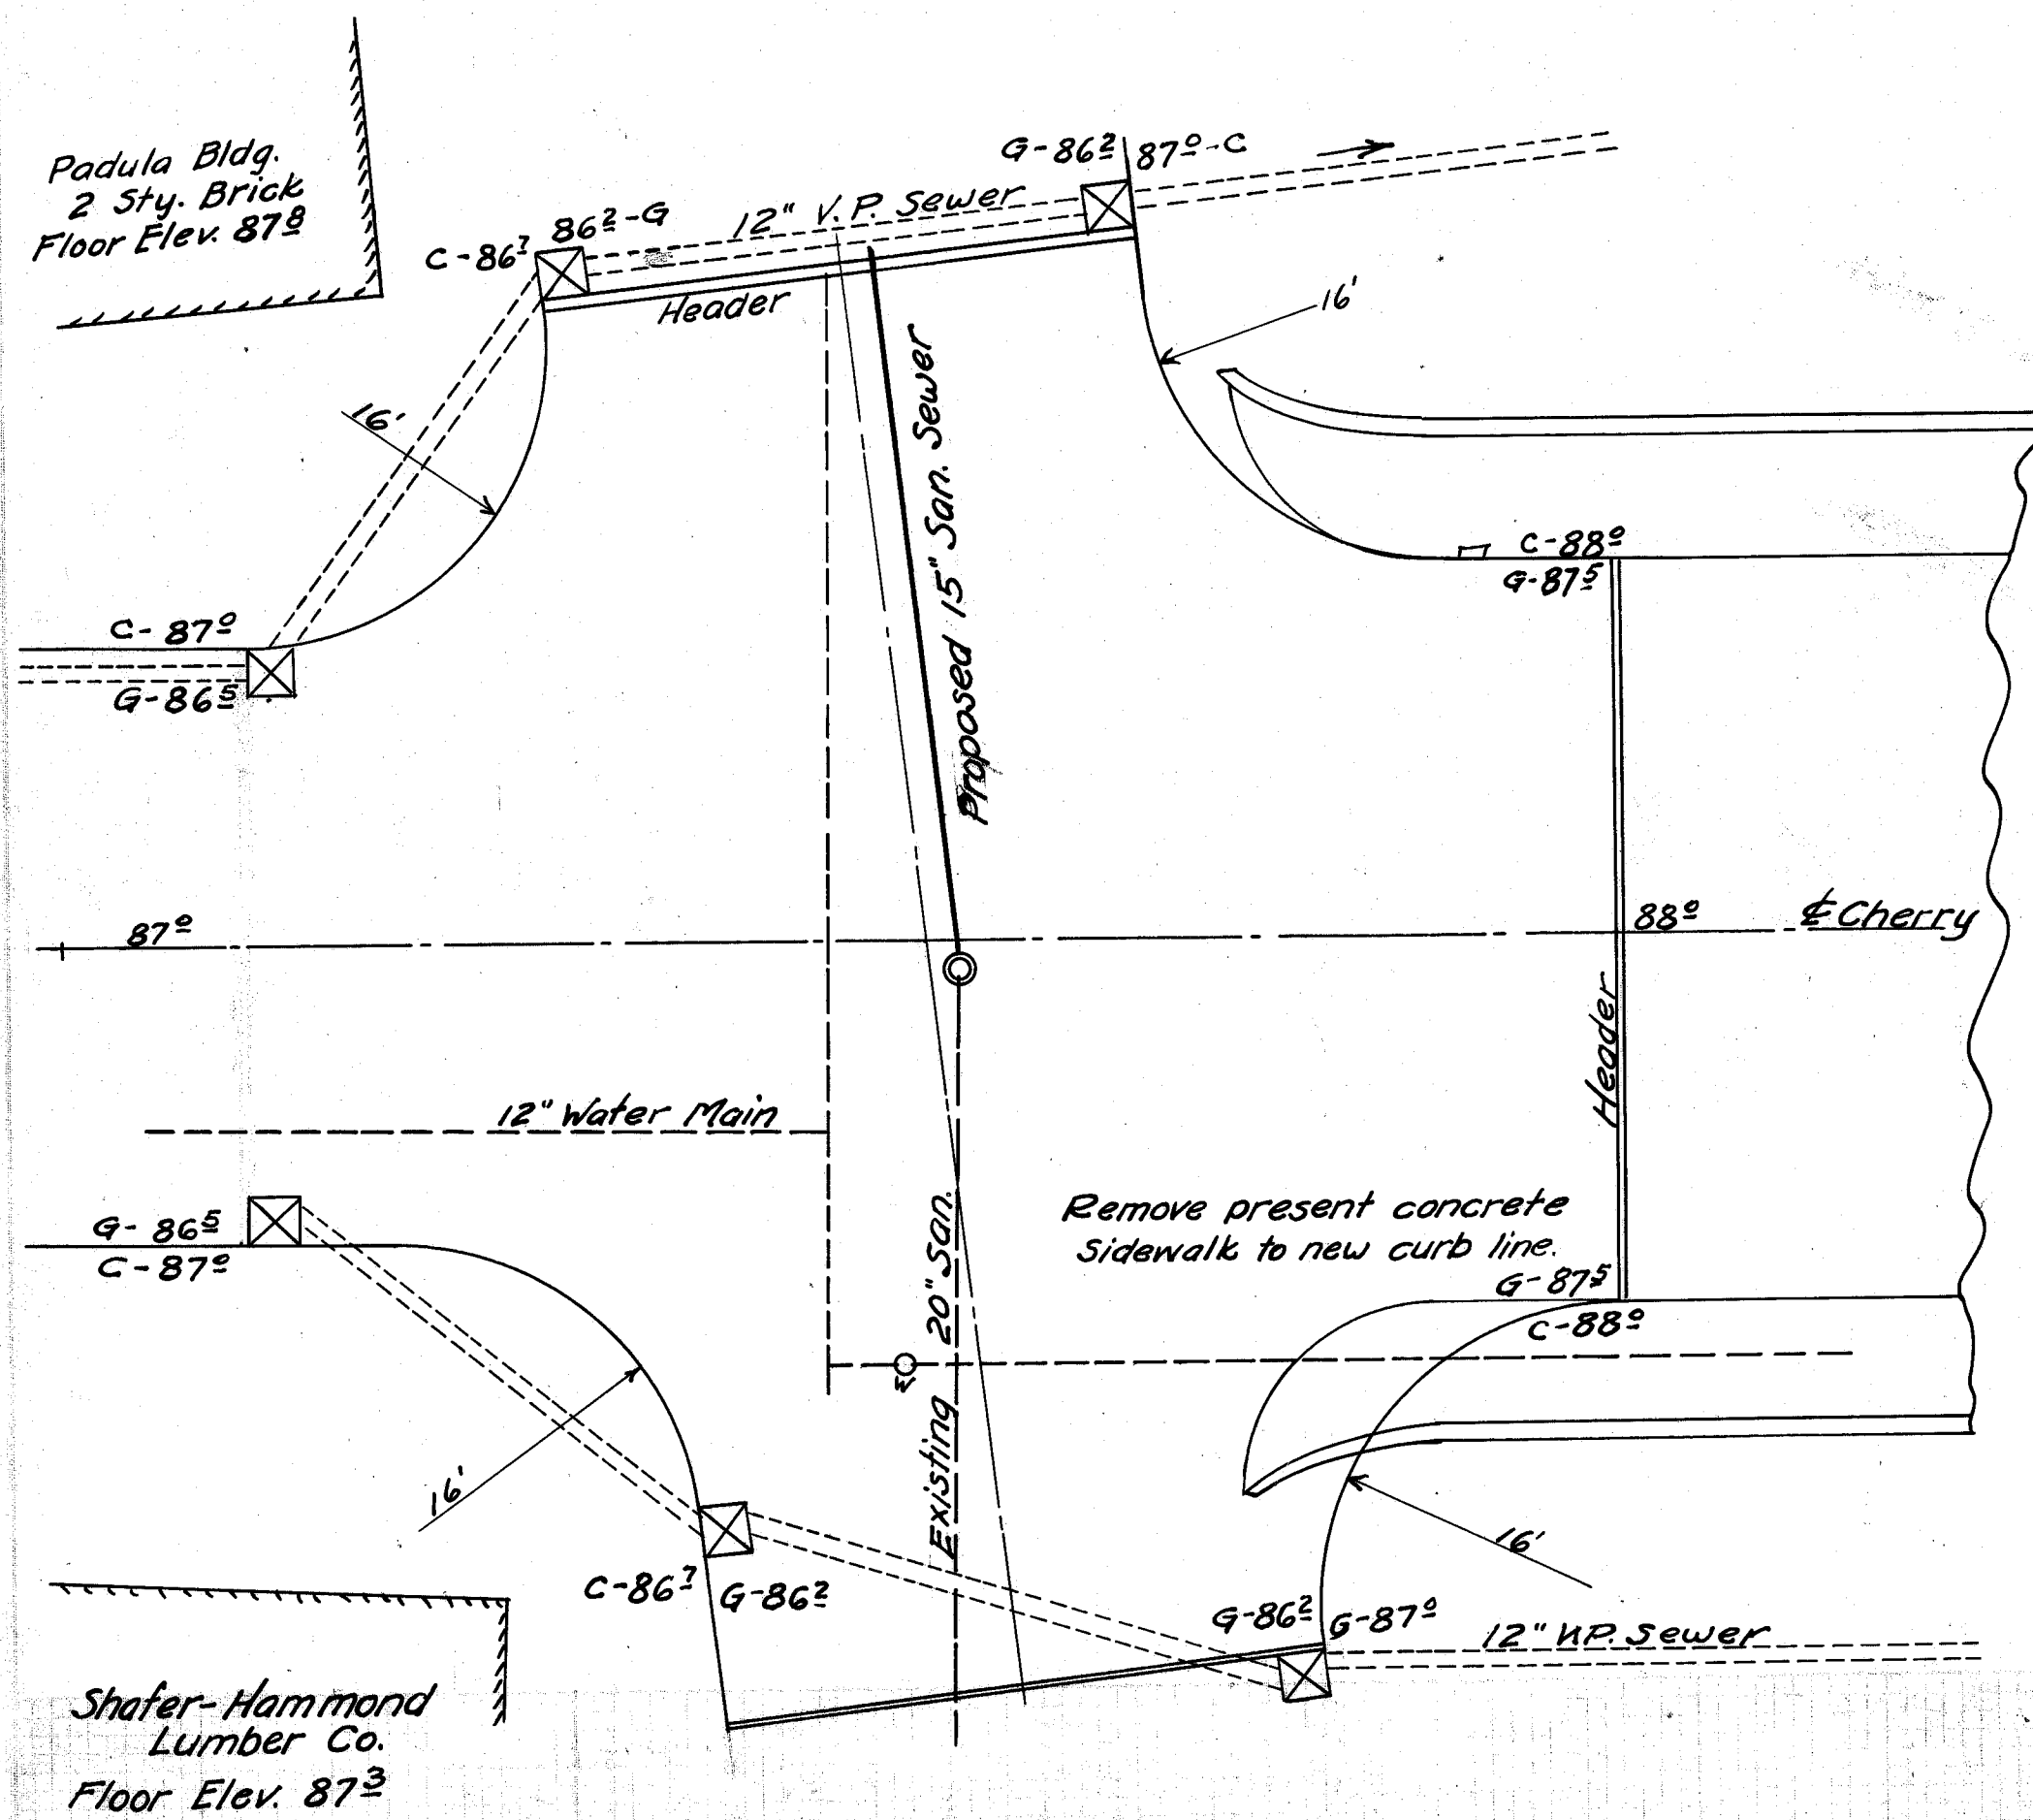


NOTE:-
At B.&O. RR and 4th St. N.W. Contractor to provide and maintain two (2) temporary crossings 18 ft. in width, to be removed by contractor upon opening of pavement.

CITY OF MASSILLON, O.			
CHERRY ROAD N.W.			
PAVING			
TUSCARAWAS RIVER-B&O R.R.			
APPROVED BY	DEPT. OF PUBLIC SERVICE		
	ENGINEERING DIVISION		
DR. BY. BILL	Scale 1"=5' Ver.	Nov. 1928	N.B. P.50
CH.	1"=50' Hor.		

Acc. No. 960 FILE P103