

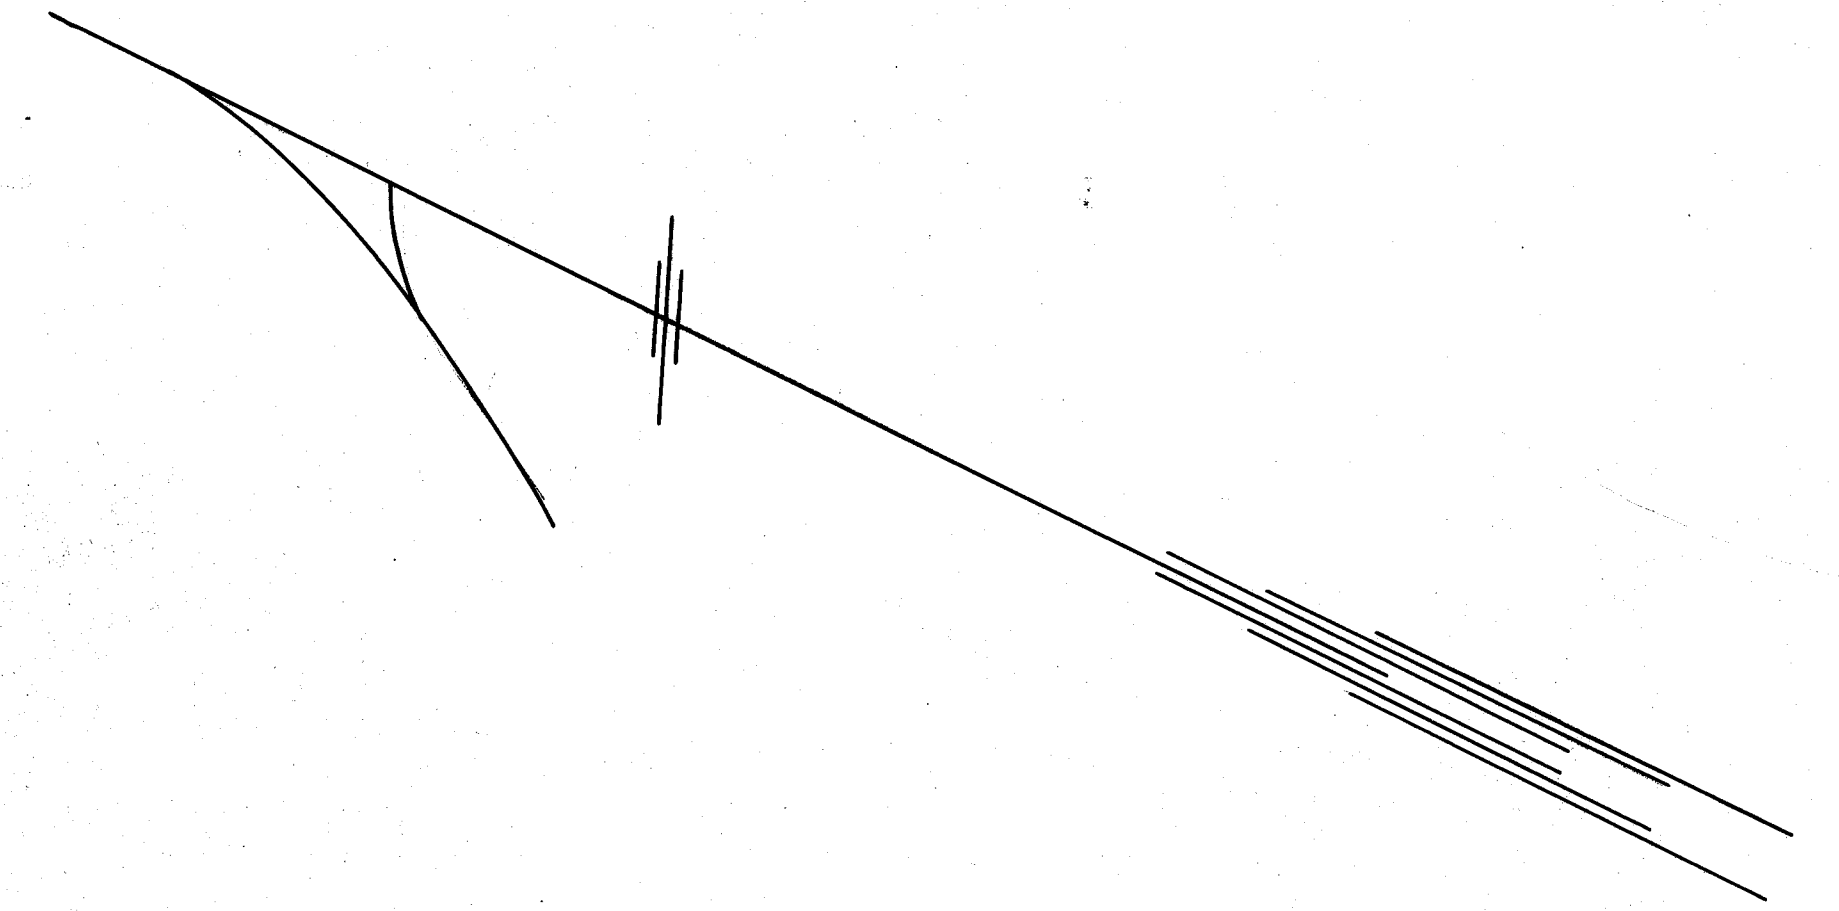


PLAN	DESIGNED	CHECKED
NOTED	REVISION	DATE
DATE	BY	DATE

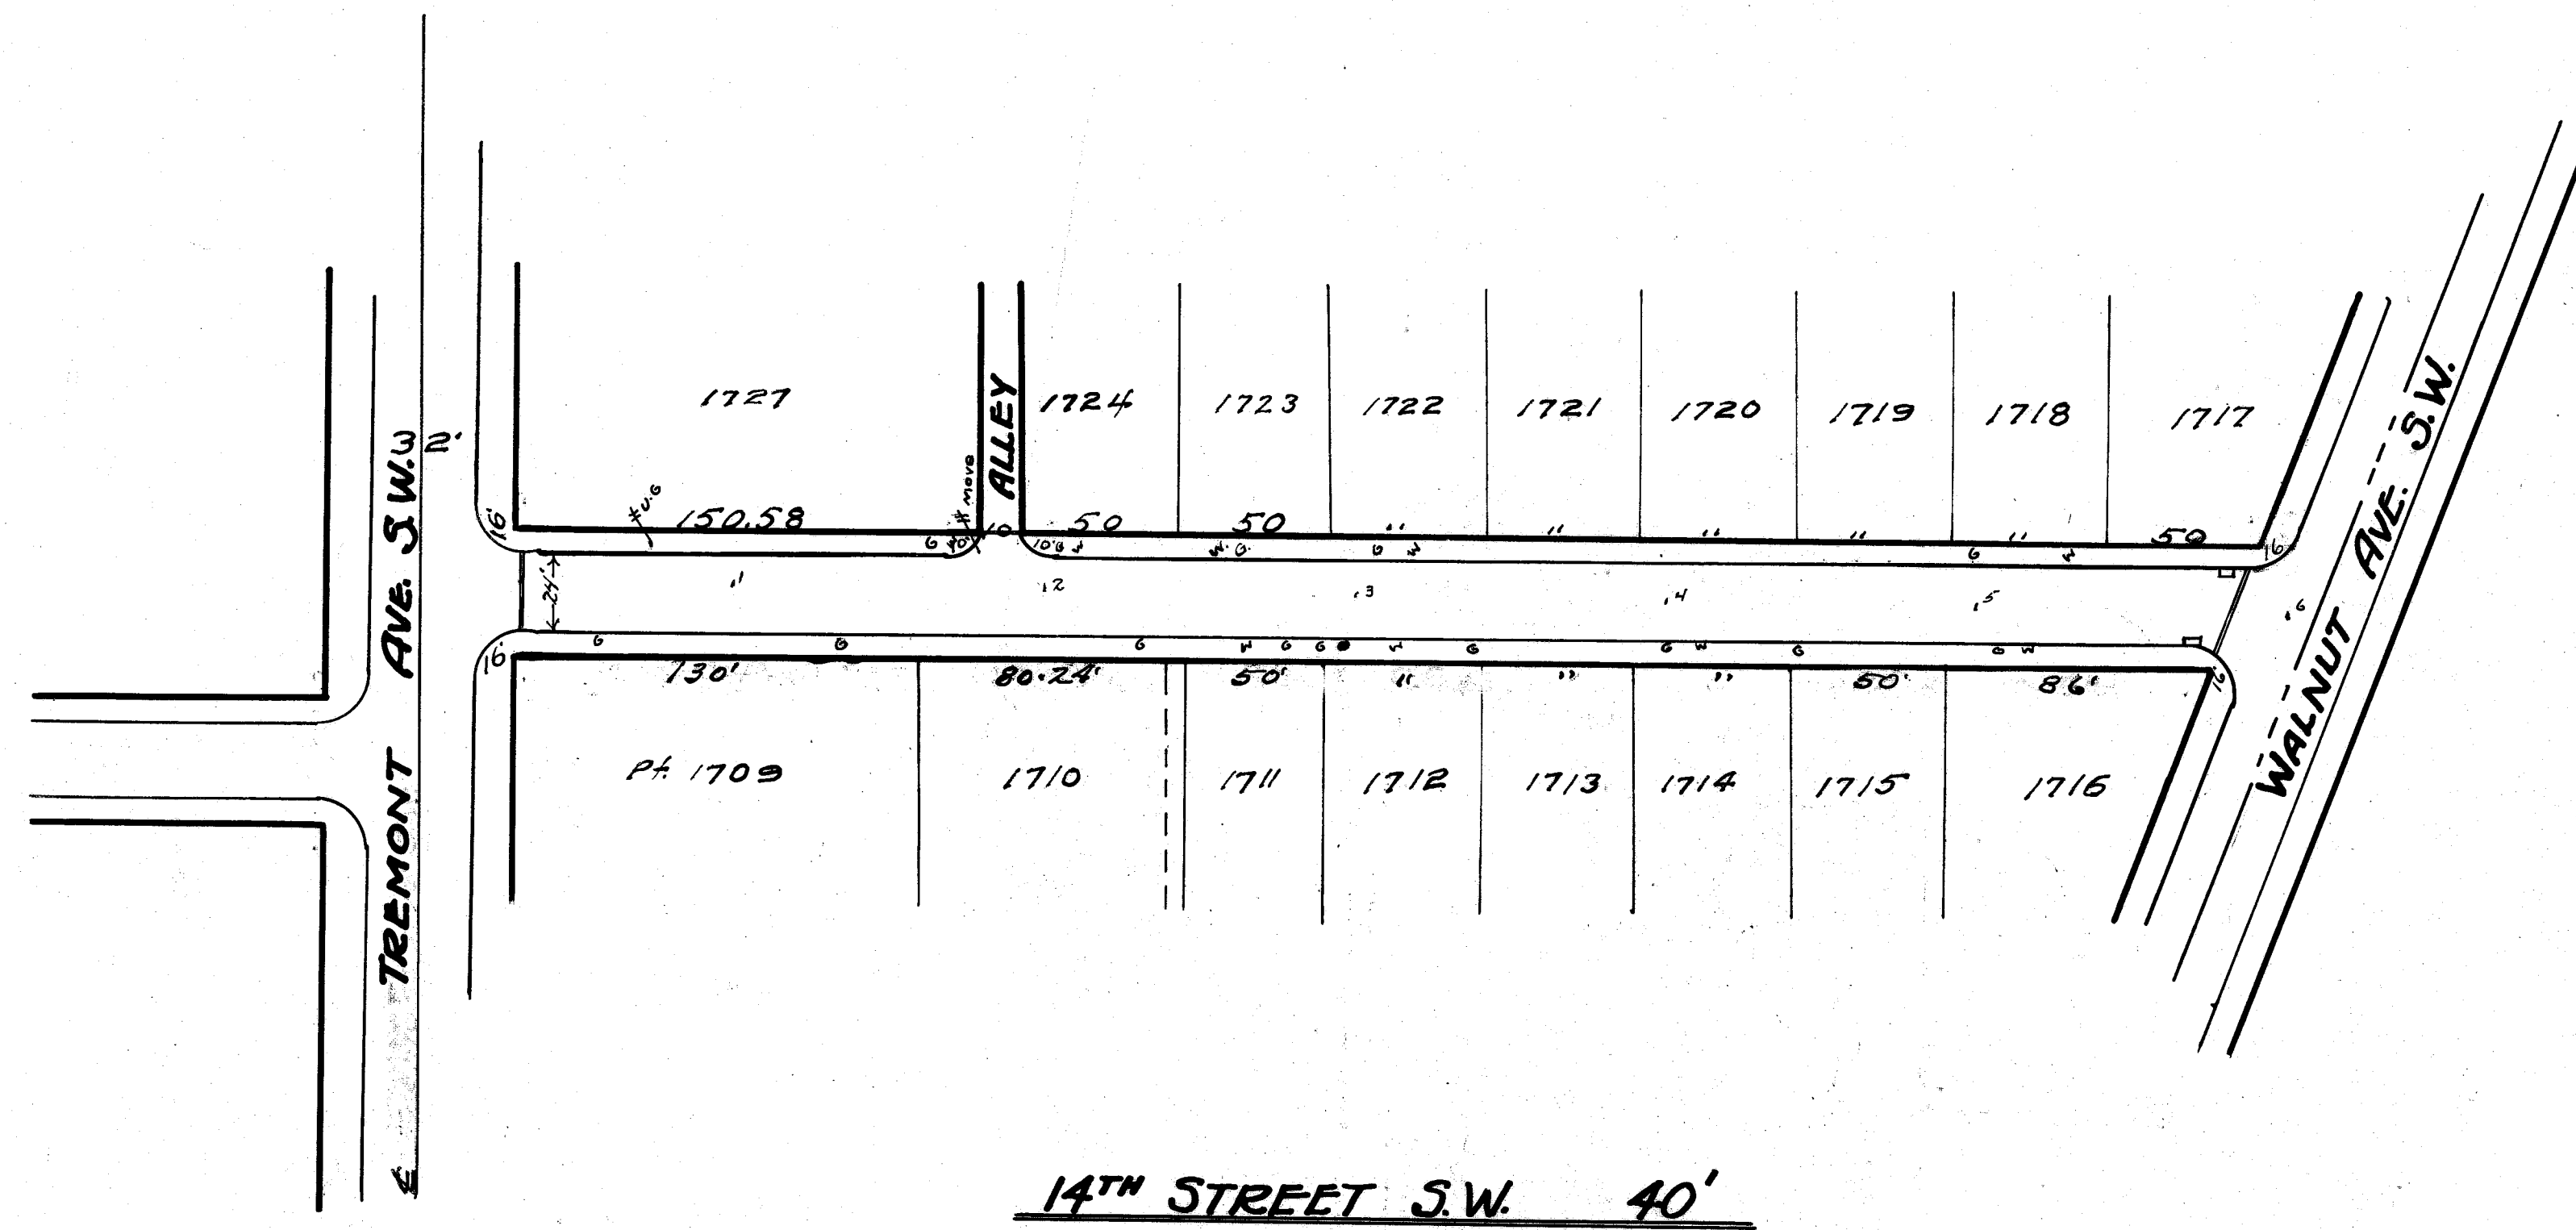

PROFILE	DESIGNED	CHECKED
NOTED	REVISION	DATE
DATE	BY	DATE

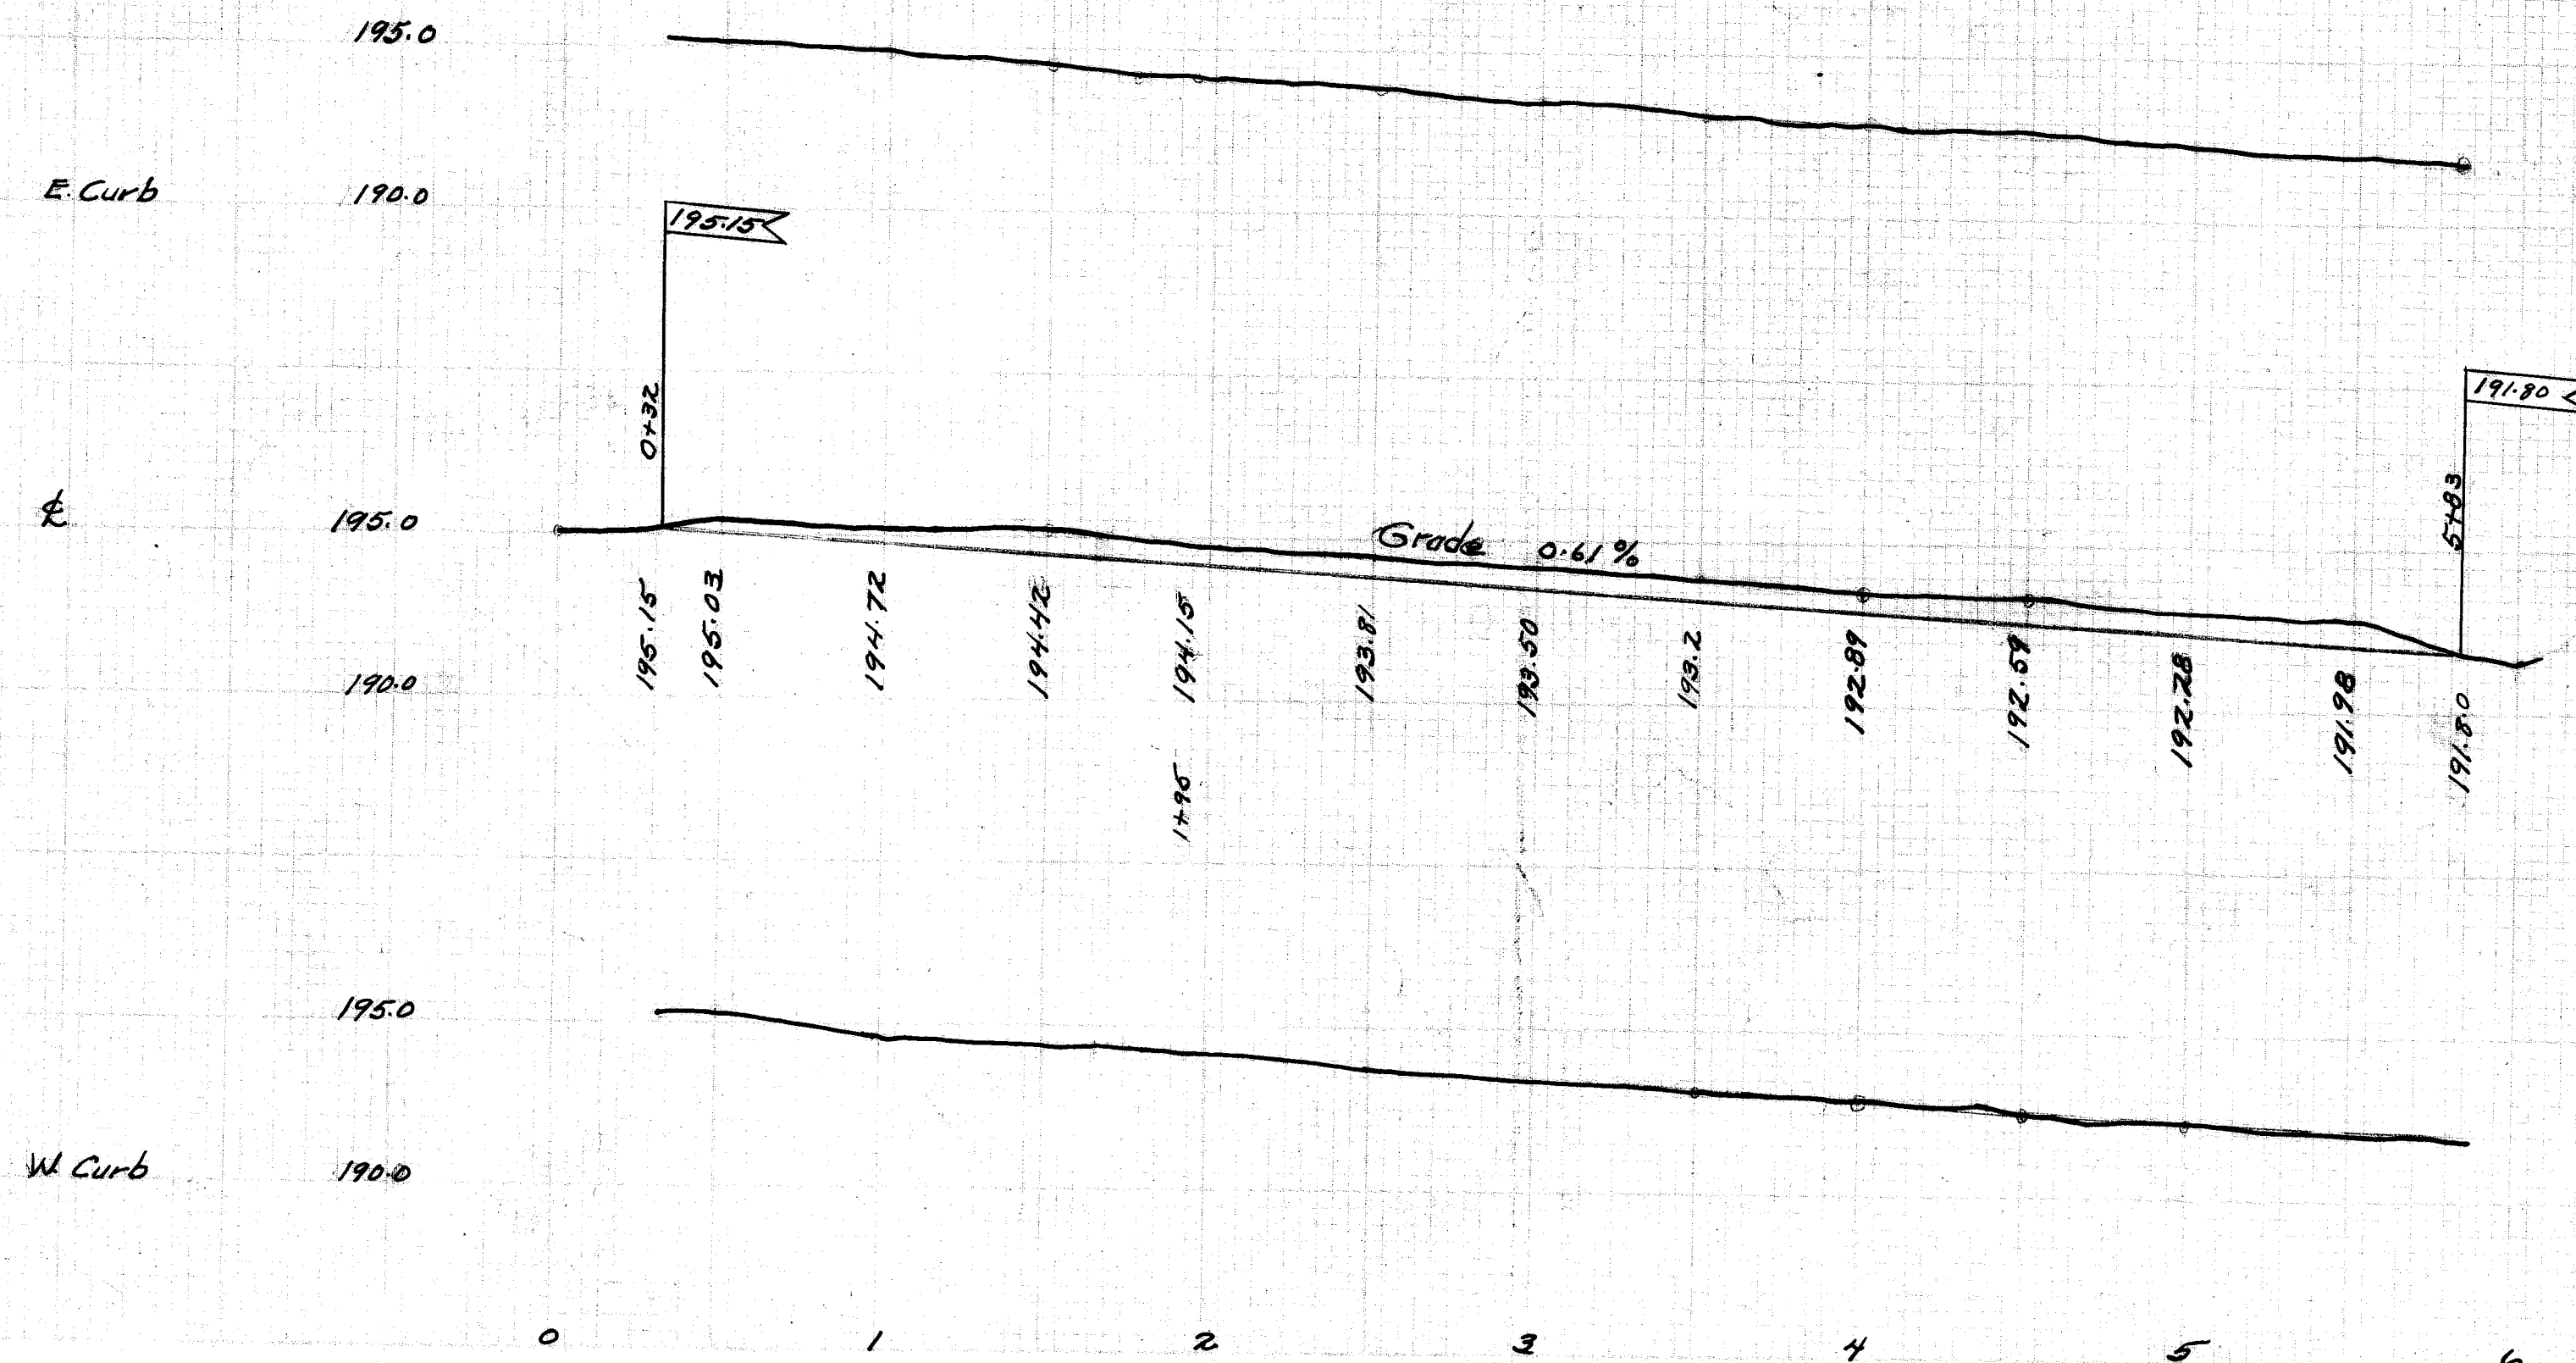

B.M. - Hyd corner 14th and Tremont Ave 197.78
 " " " Walnut Rd. 193.23

CITY OF MASSILLON, OHIO			
14th STREET S.W. PAVING			
FROM TREMONT AVE TO WALNUT RD. S.W.			
APPROVED		DEPT. OF PUBLIC SERVICE	
BY H. Rauber		DIVISION OF ENGINEERING	
ch	CITY ENGINEER	Scale 1" = 5' Ver	JAN 11th 1925
		Scale 1" = 50' Hor	NBBS P 57-52

FILE No. P-105
 ACC. No. 963