



PLAN	SURVEYED	DATE
NOTE BOOK	PLOTTED	
NO.	RT. OF WAY CHECKED	

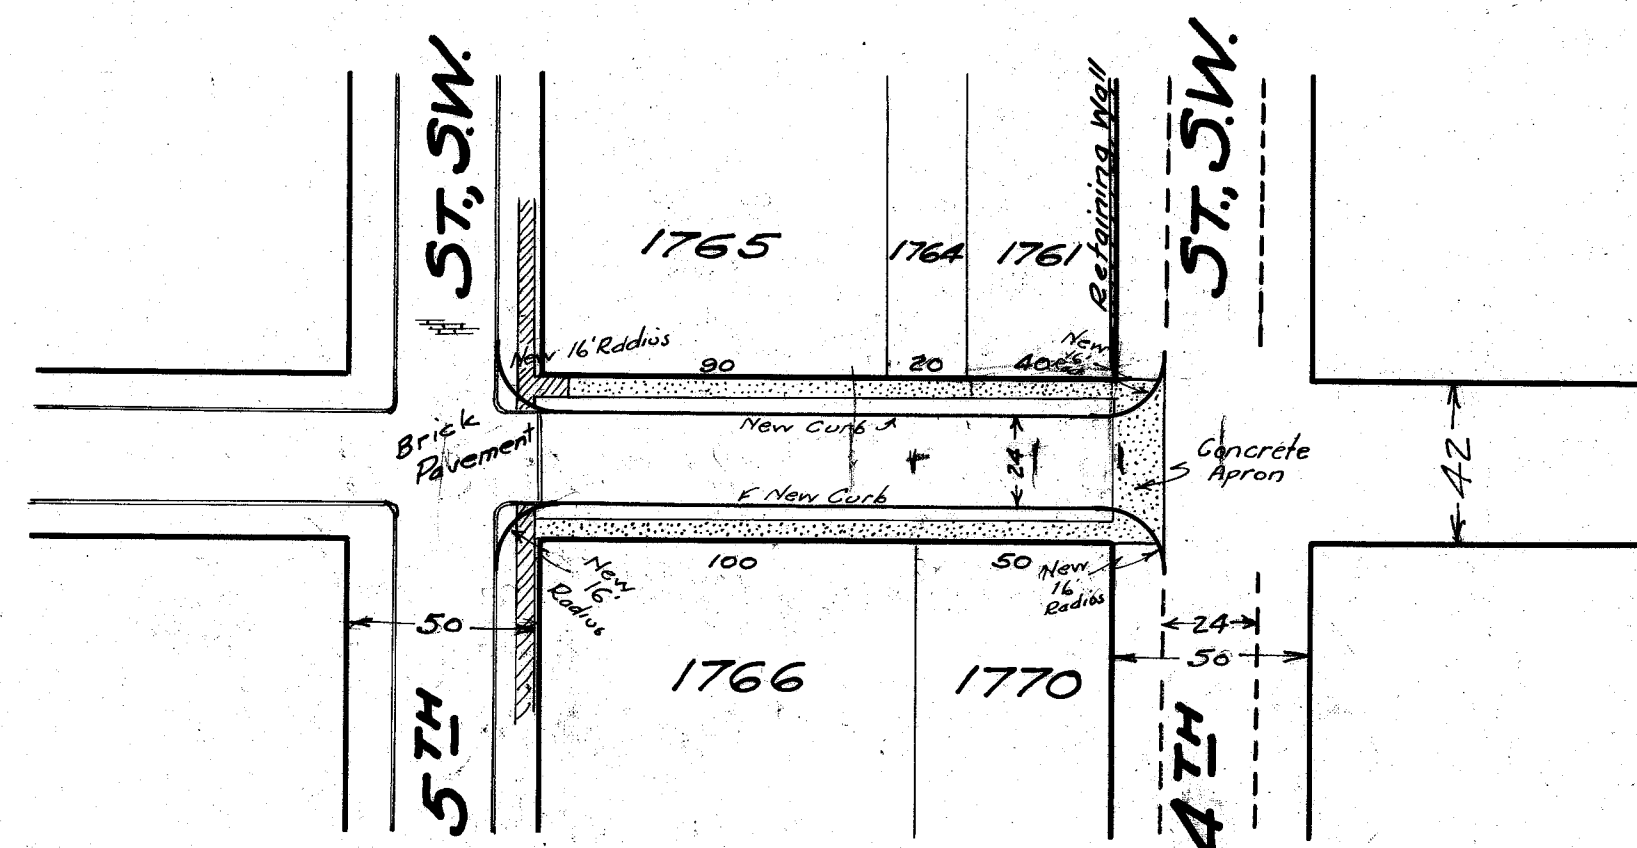

PIKE AVE. SW. 42'
24 Ft. Roadway

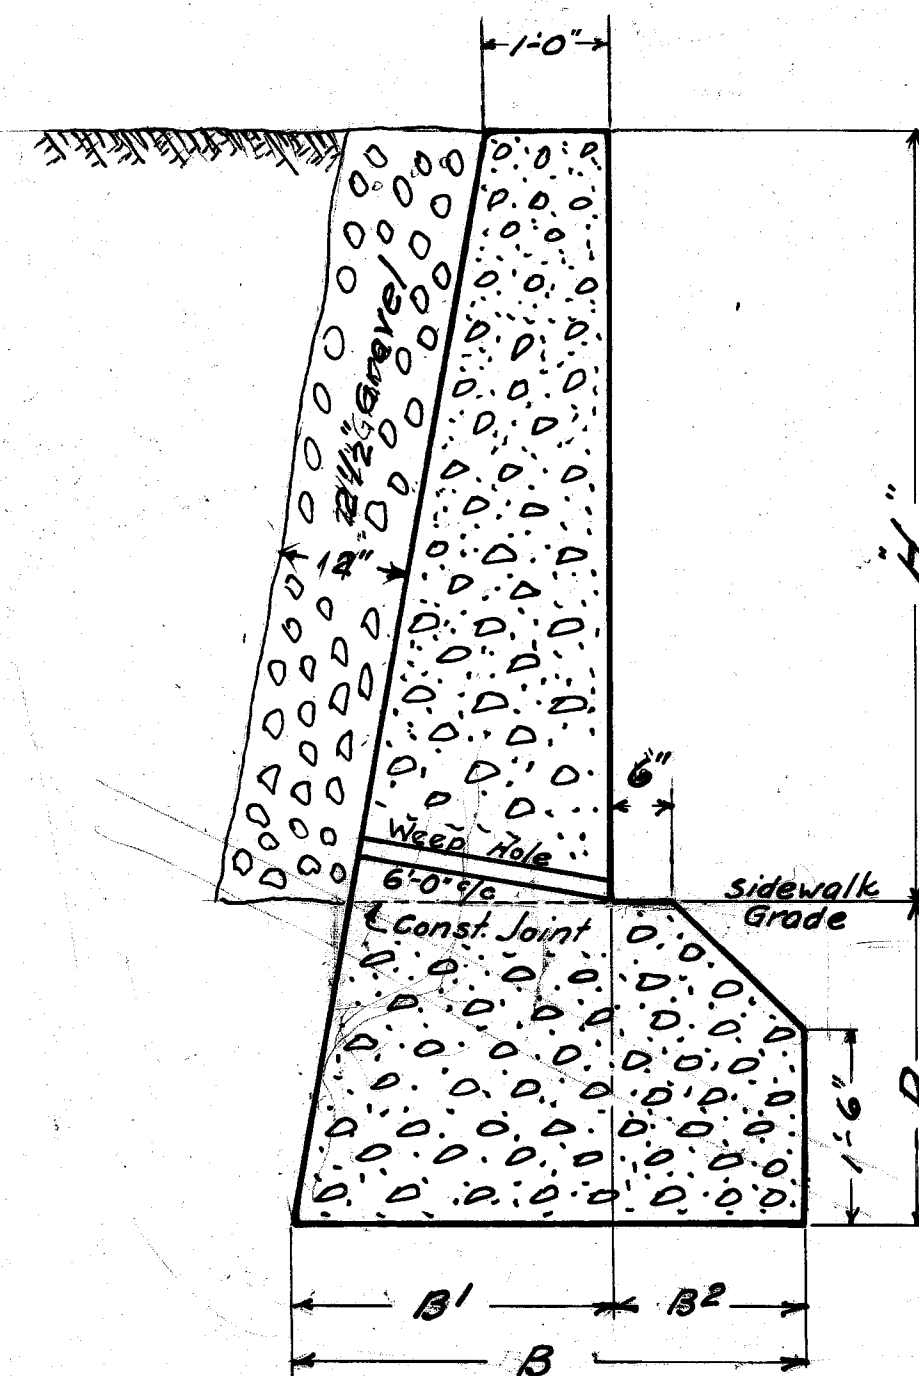

TYPICAL CROSS-SECTION



RETAINING WALL

KEY TO DIMENSIONS

HEIGHT "H"	BASE "B"	B1	B2	FOOTING "D"	WALL CU. FT.	FOOTING CU. FT.	TOTAL PER. FT.
3'-0"	2'-3"	1'-6"	8"	2'-0"	.167	.160	.327
4'-0"	2'-9"	1'-6"	1'-0"	2'-0"	.222	.179	.401
5'-0"	3'-5"	2'-2"	1'-4"	2'-6"	.319	.298	.617
6'-0"	3'-10"	2'-8"	1'-6"	2'-6"	.424	.351	.775
7'-0"	4'-3"	3'-1"	1'-8"	2'-6"	.588	.399	.987
8'-0"	4'-10"	3'-7"	1'-9"	2'-6"	.680	.448	1.128

Class 2 Concrete.
Depth and line to be determined by Engineer.
Price per Yard to include Excavation, Forms, Concrete
in Place, Gravel and Earth Backfill

PROFILE	REMOVED	DATE
NOTE BOOK	PLOTTED	
NO.	RT. OF WAY CHECKED	

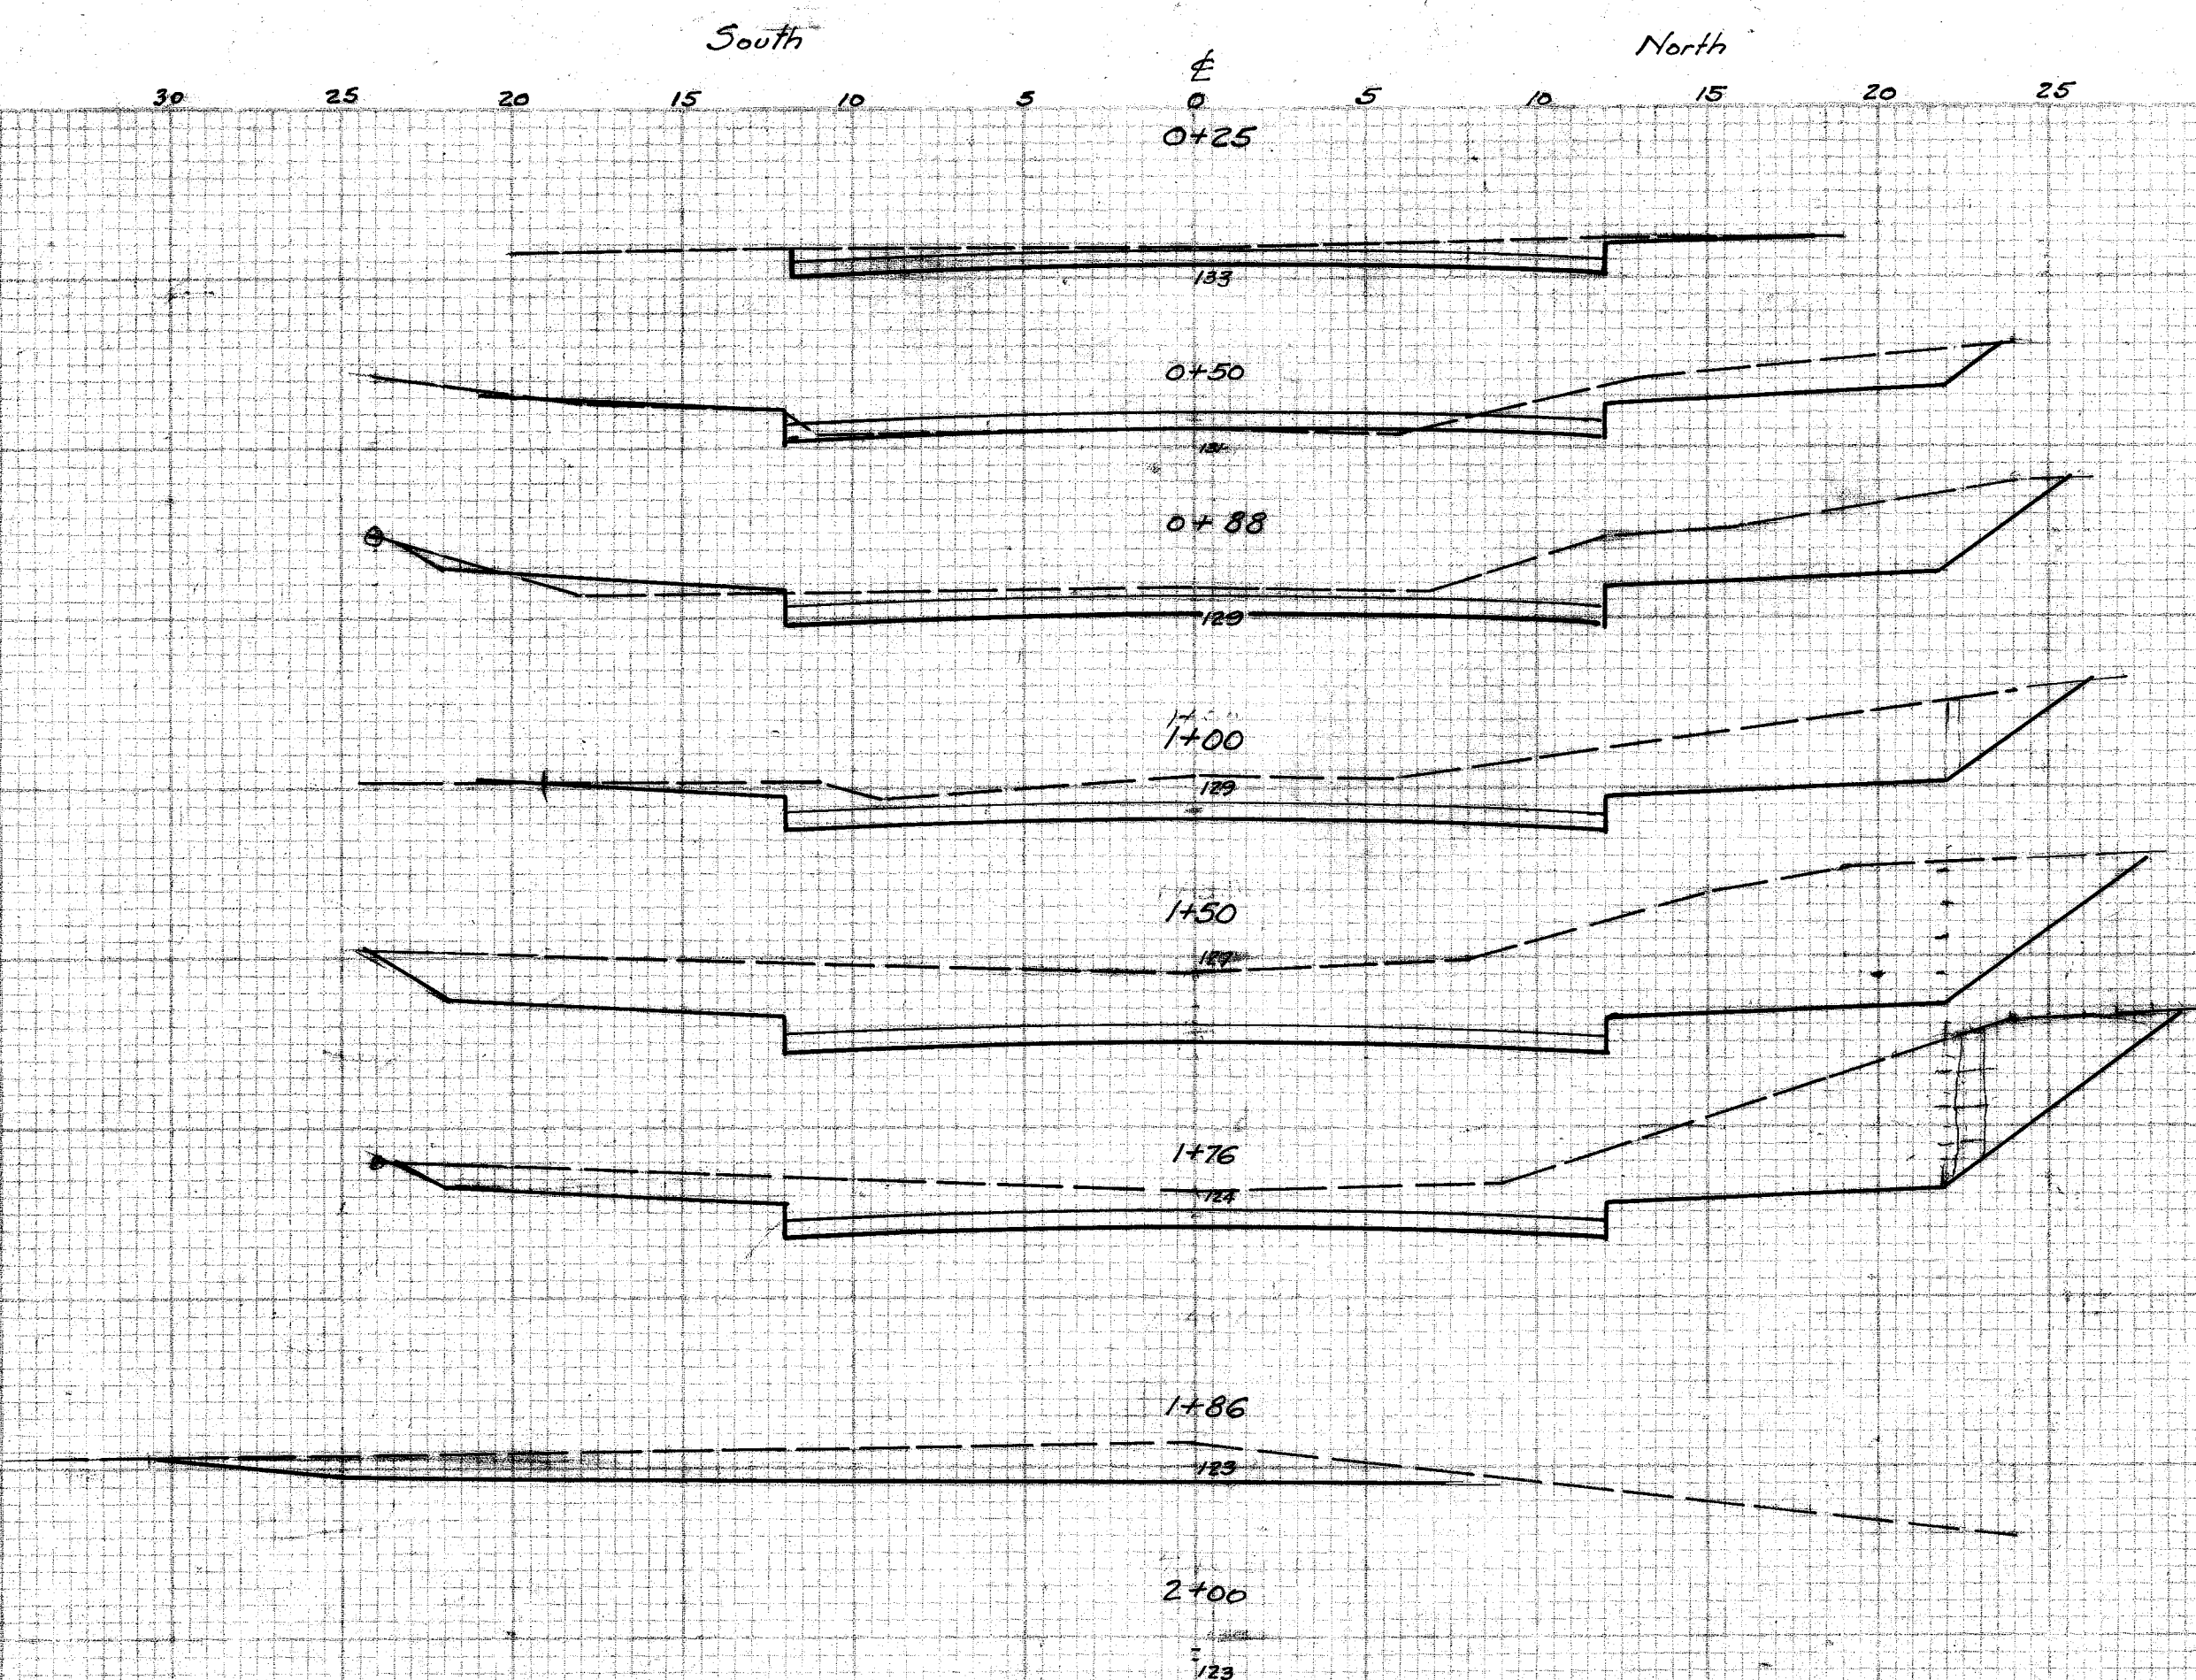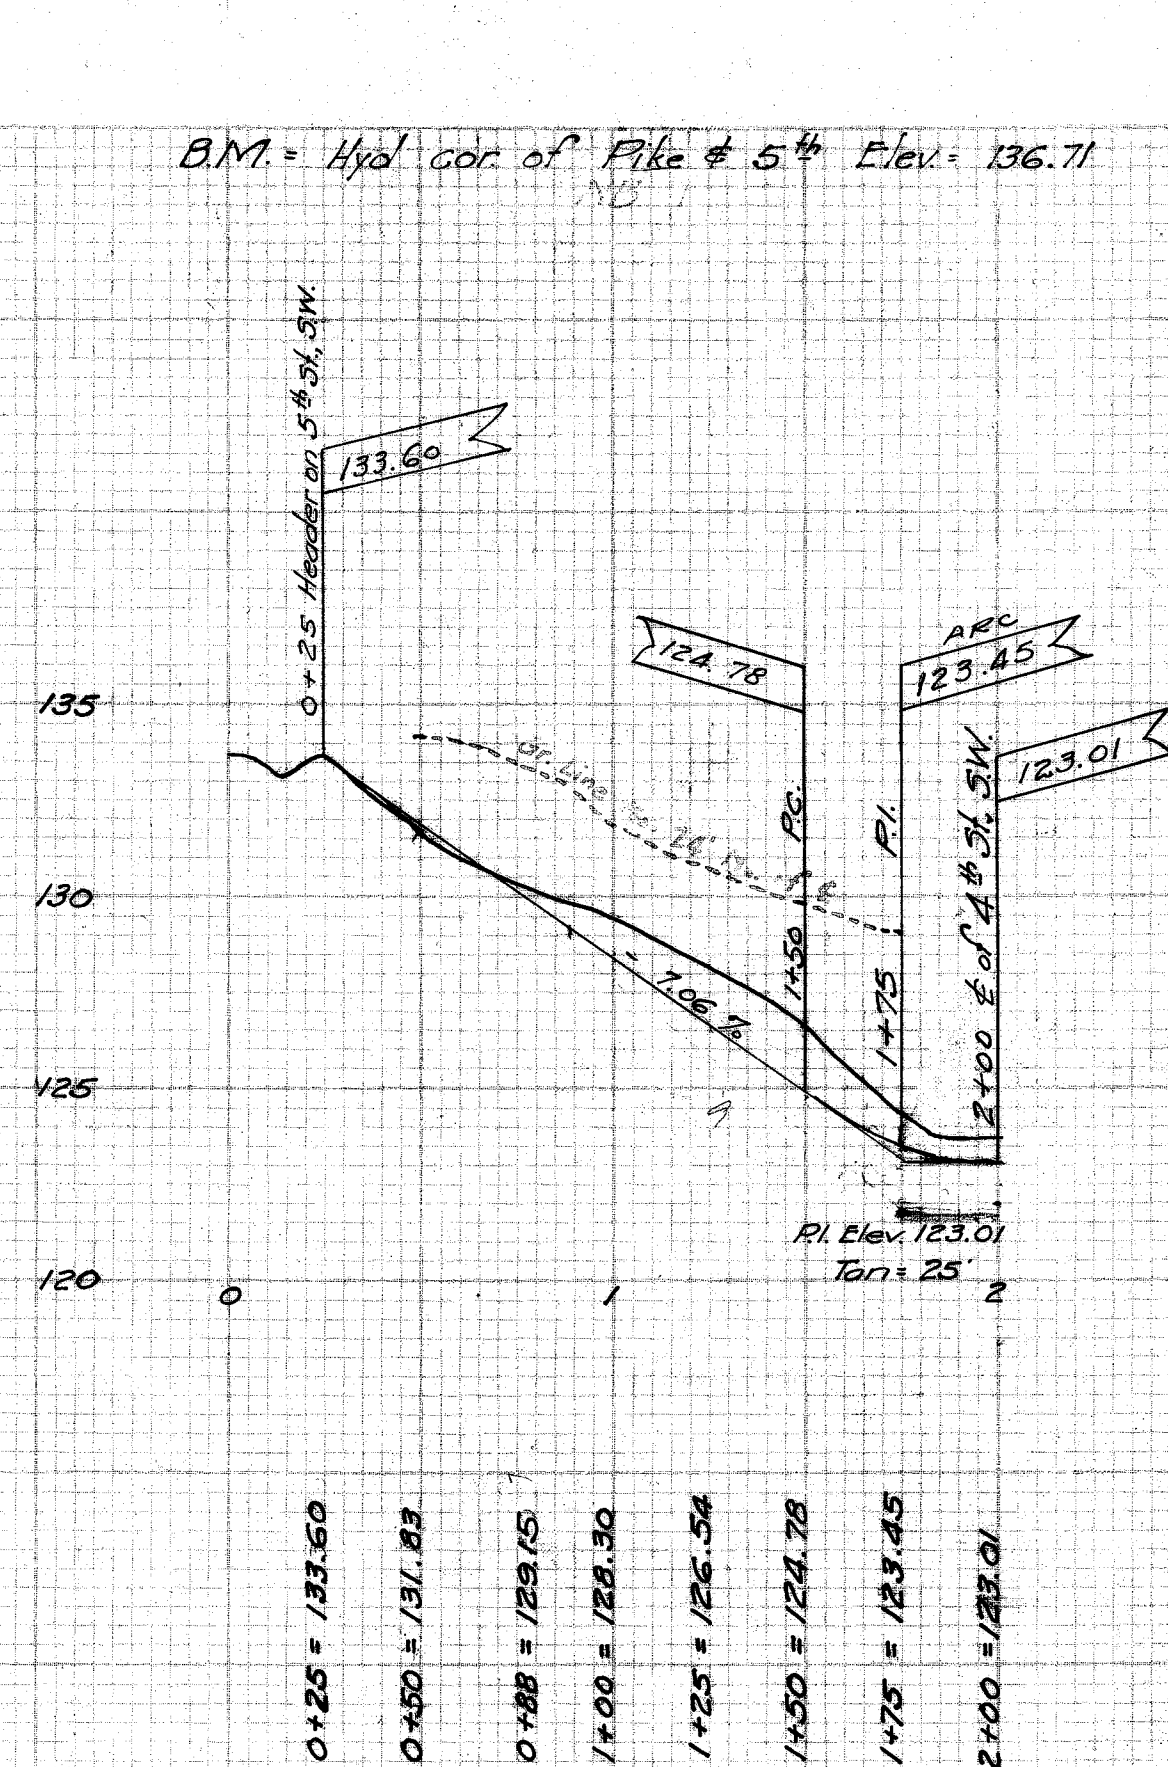

CUT	End Area Cu. Yd.
18.8	16.3
17.3	47.6
50.0	21.8
48.4	161.2
125.6	103.1
88.8	19.5
30	
Total	369.5

CITY OF MASSILLON, OHIO	
PIKE AVE. SW. From 4th to 5th Sts. SW	
GRAVELLING CURB	
GUTTER AND WALKS	
APPROVED:	DEPT. OF PUBLIC SERVICE
City Engineer	ENGINEERING DIVISION
By G.C. Wallace	Scale 1" = 5' Ver. 1" = 50' Hor.
Ch. by	Apr 26th 1929 NB 88/46

FILE No. P-116
Acc. No. 1029