


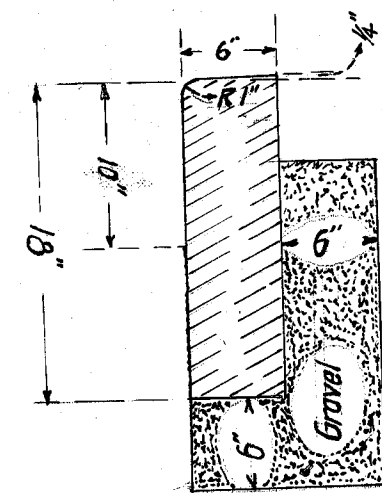
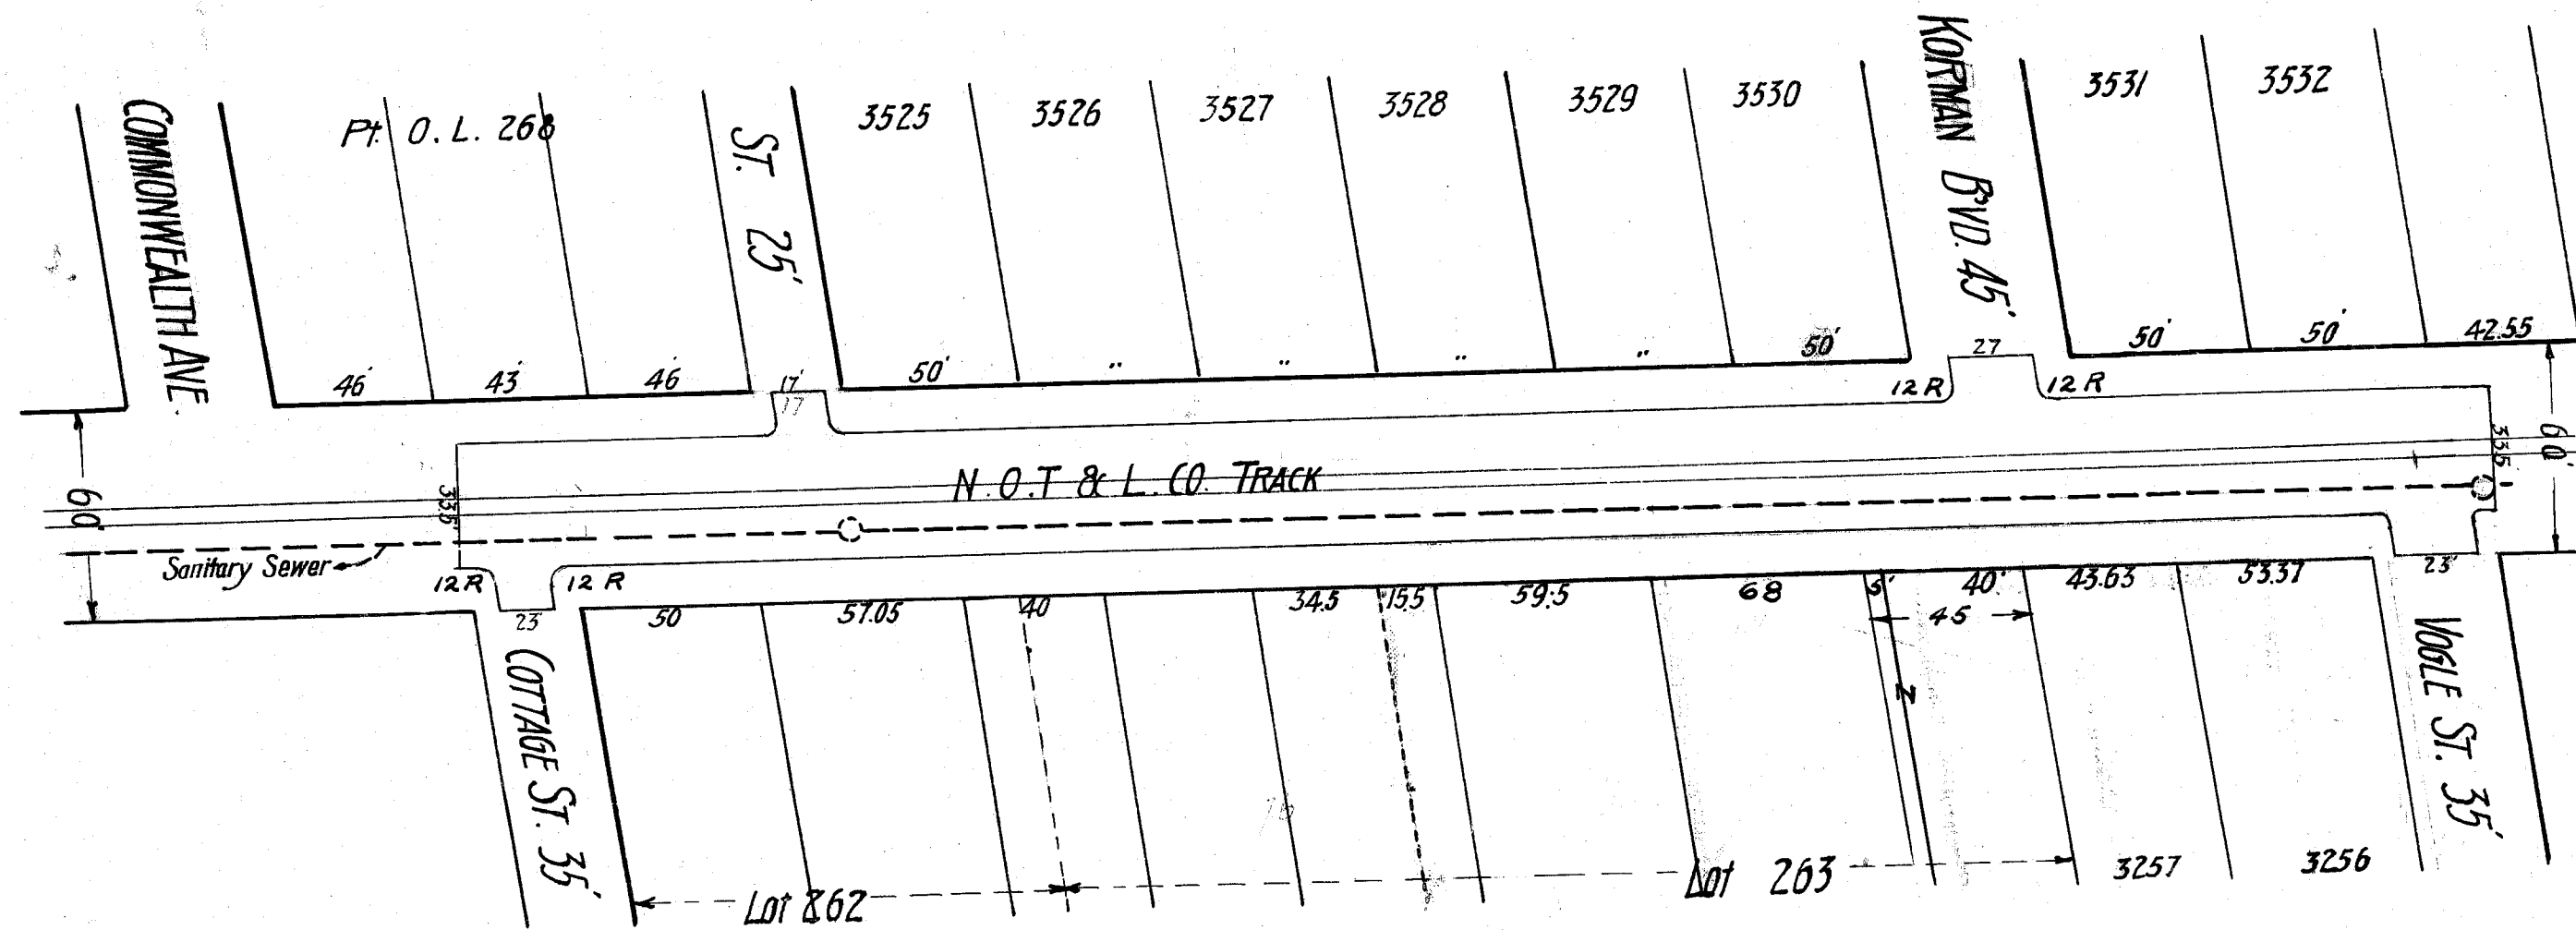


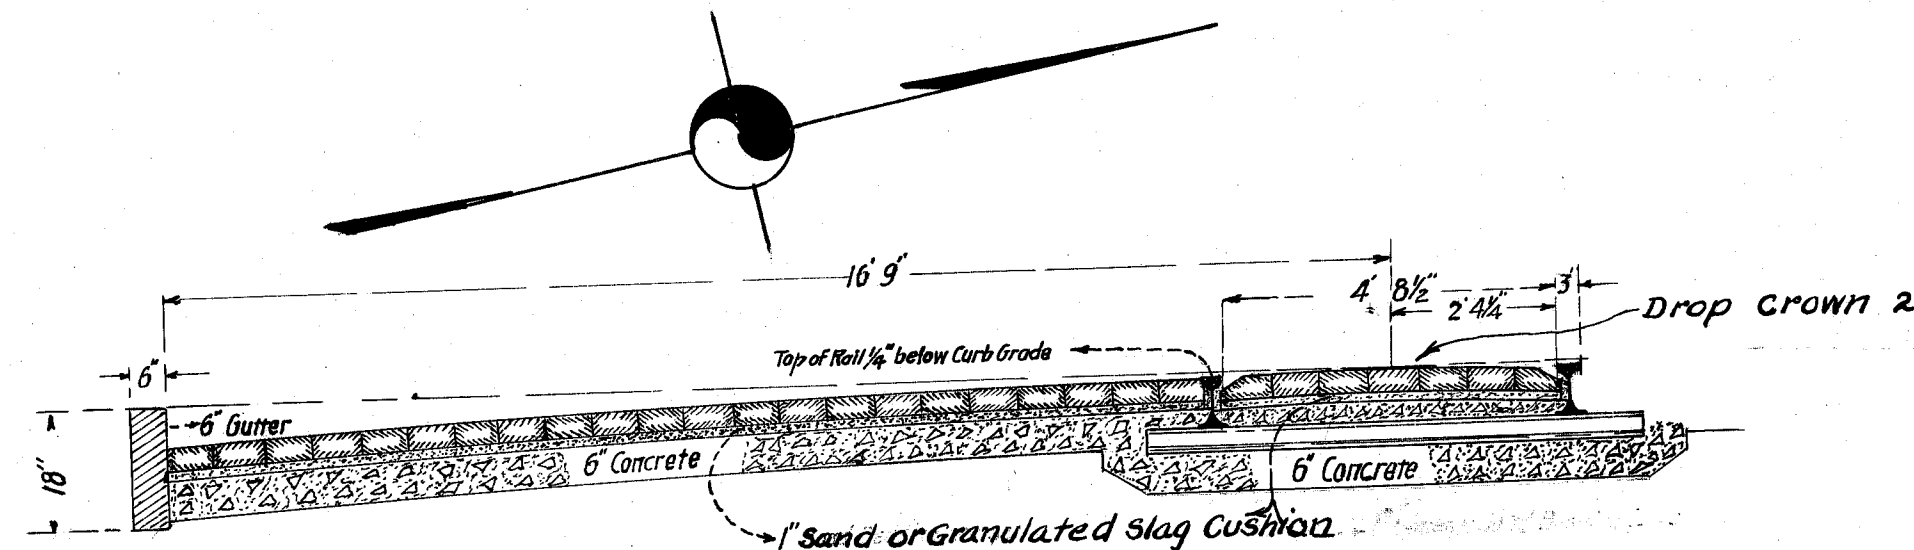

Curb Section

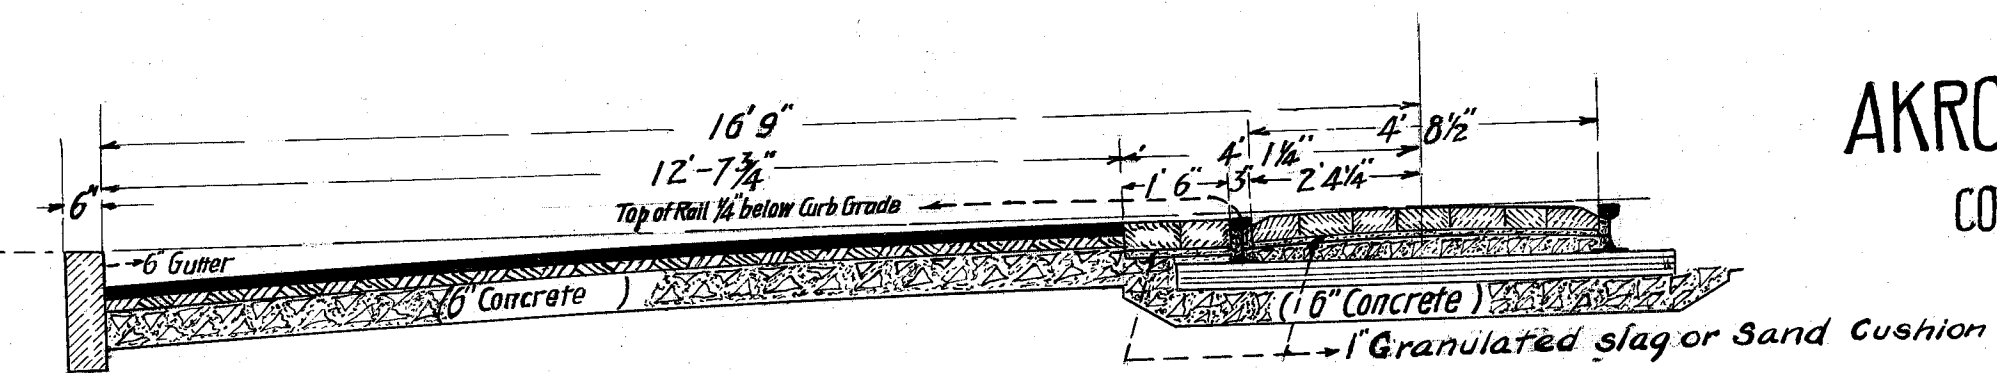

1/2 Section of 33' 6" Roadway (Brick)

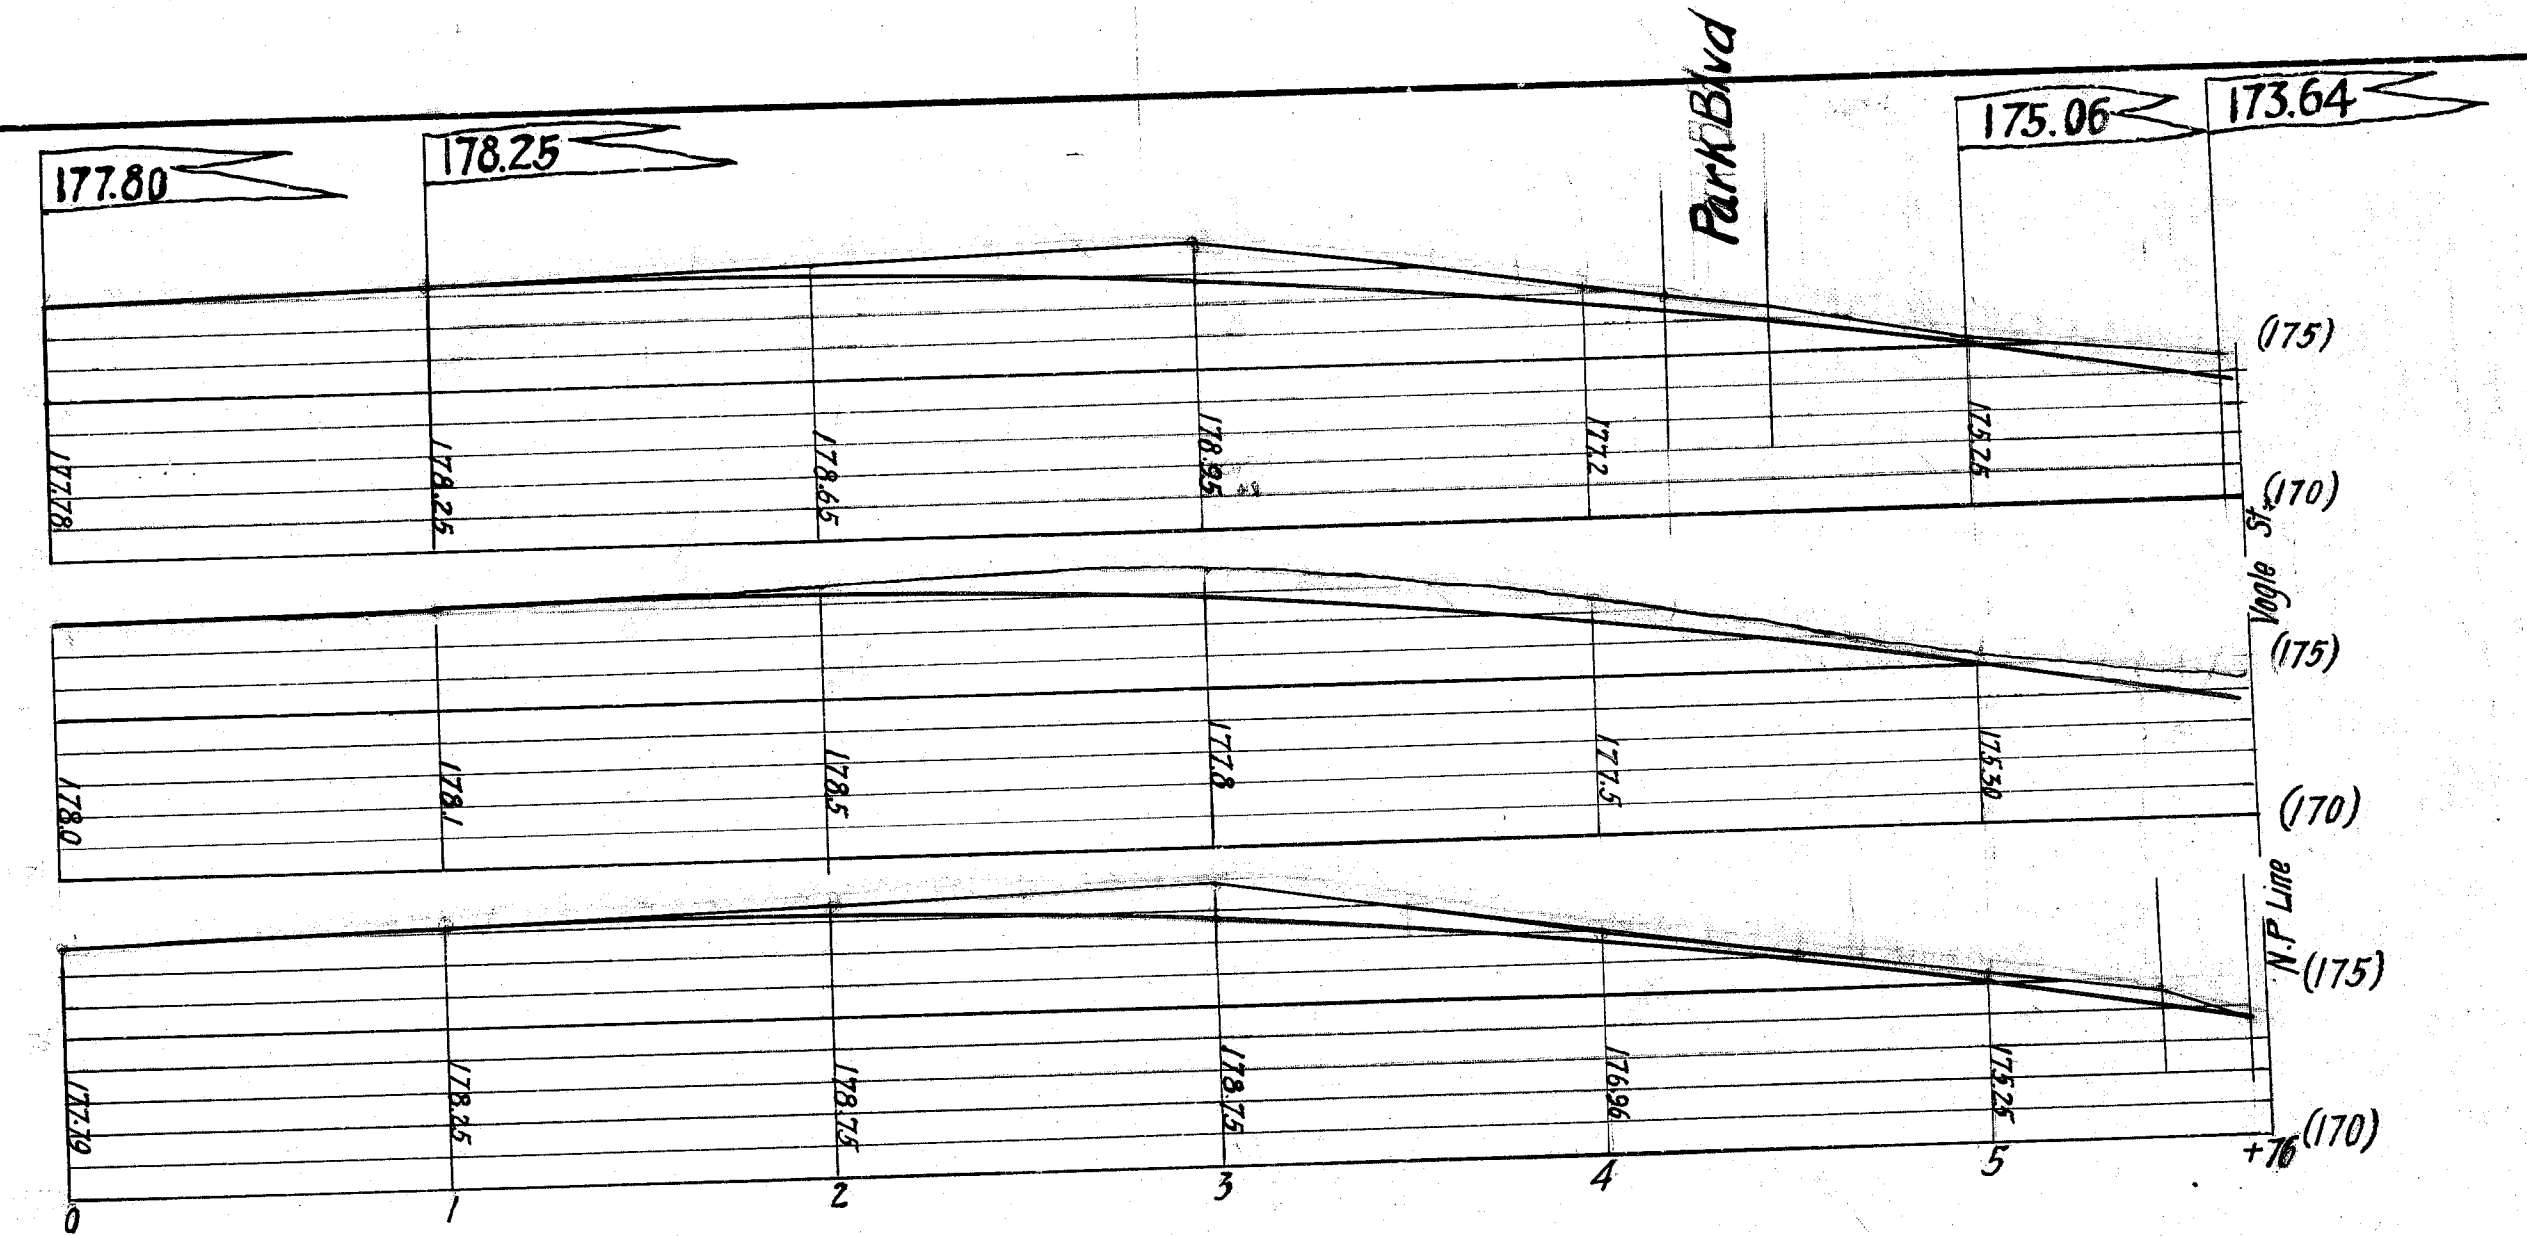

1/2 Section of 33' 6" Roadway (Asphalt)

AKRON STREET PAVING COTTAGE ST. TO VOGLE ST. MASSILLON, O.

Mar. 24 1923

Scale

Horizontal 1"=50'
Vertical 1"=10'

FILE No. P13
Acc. No. 230