
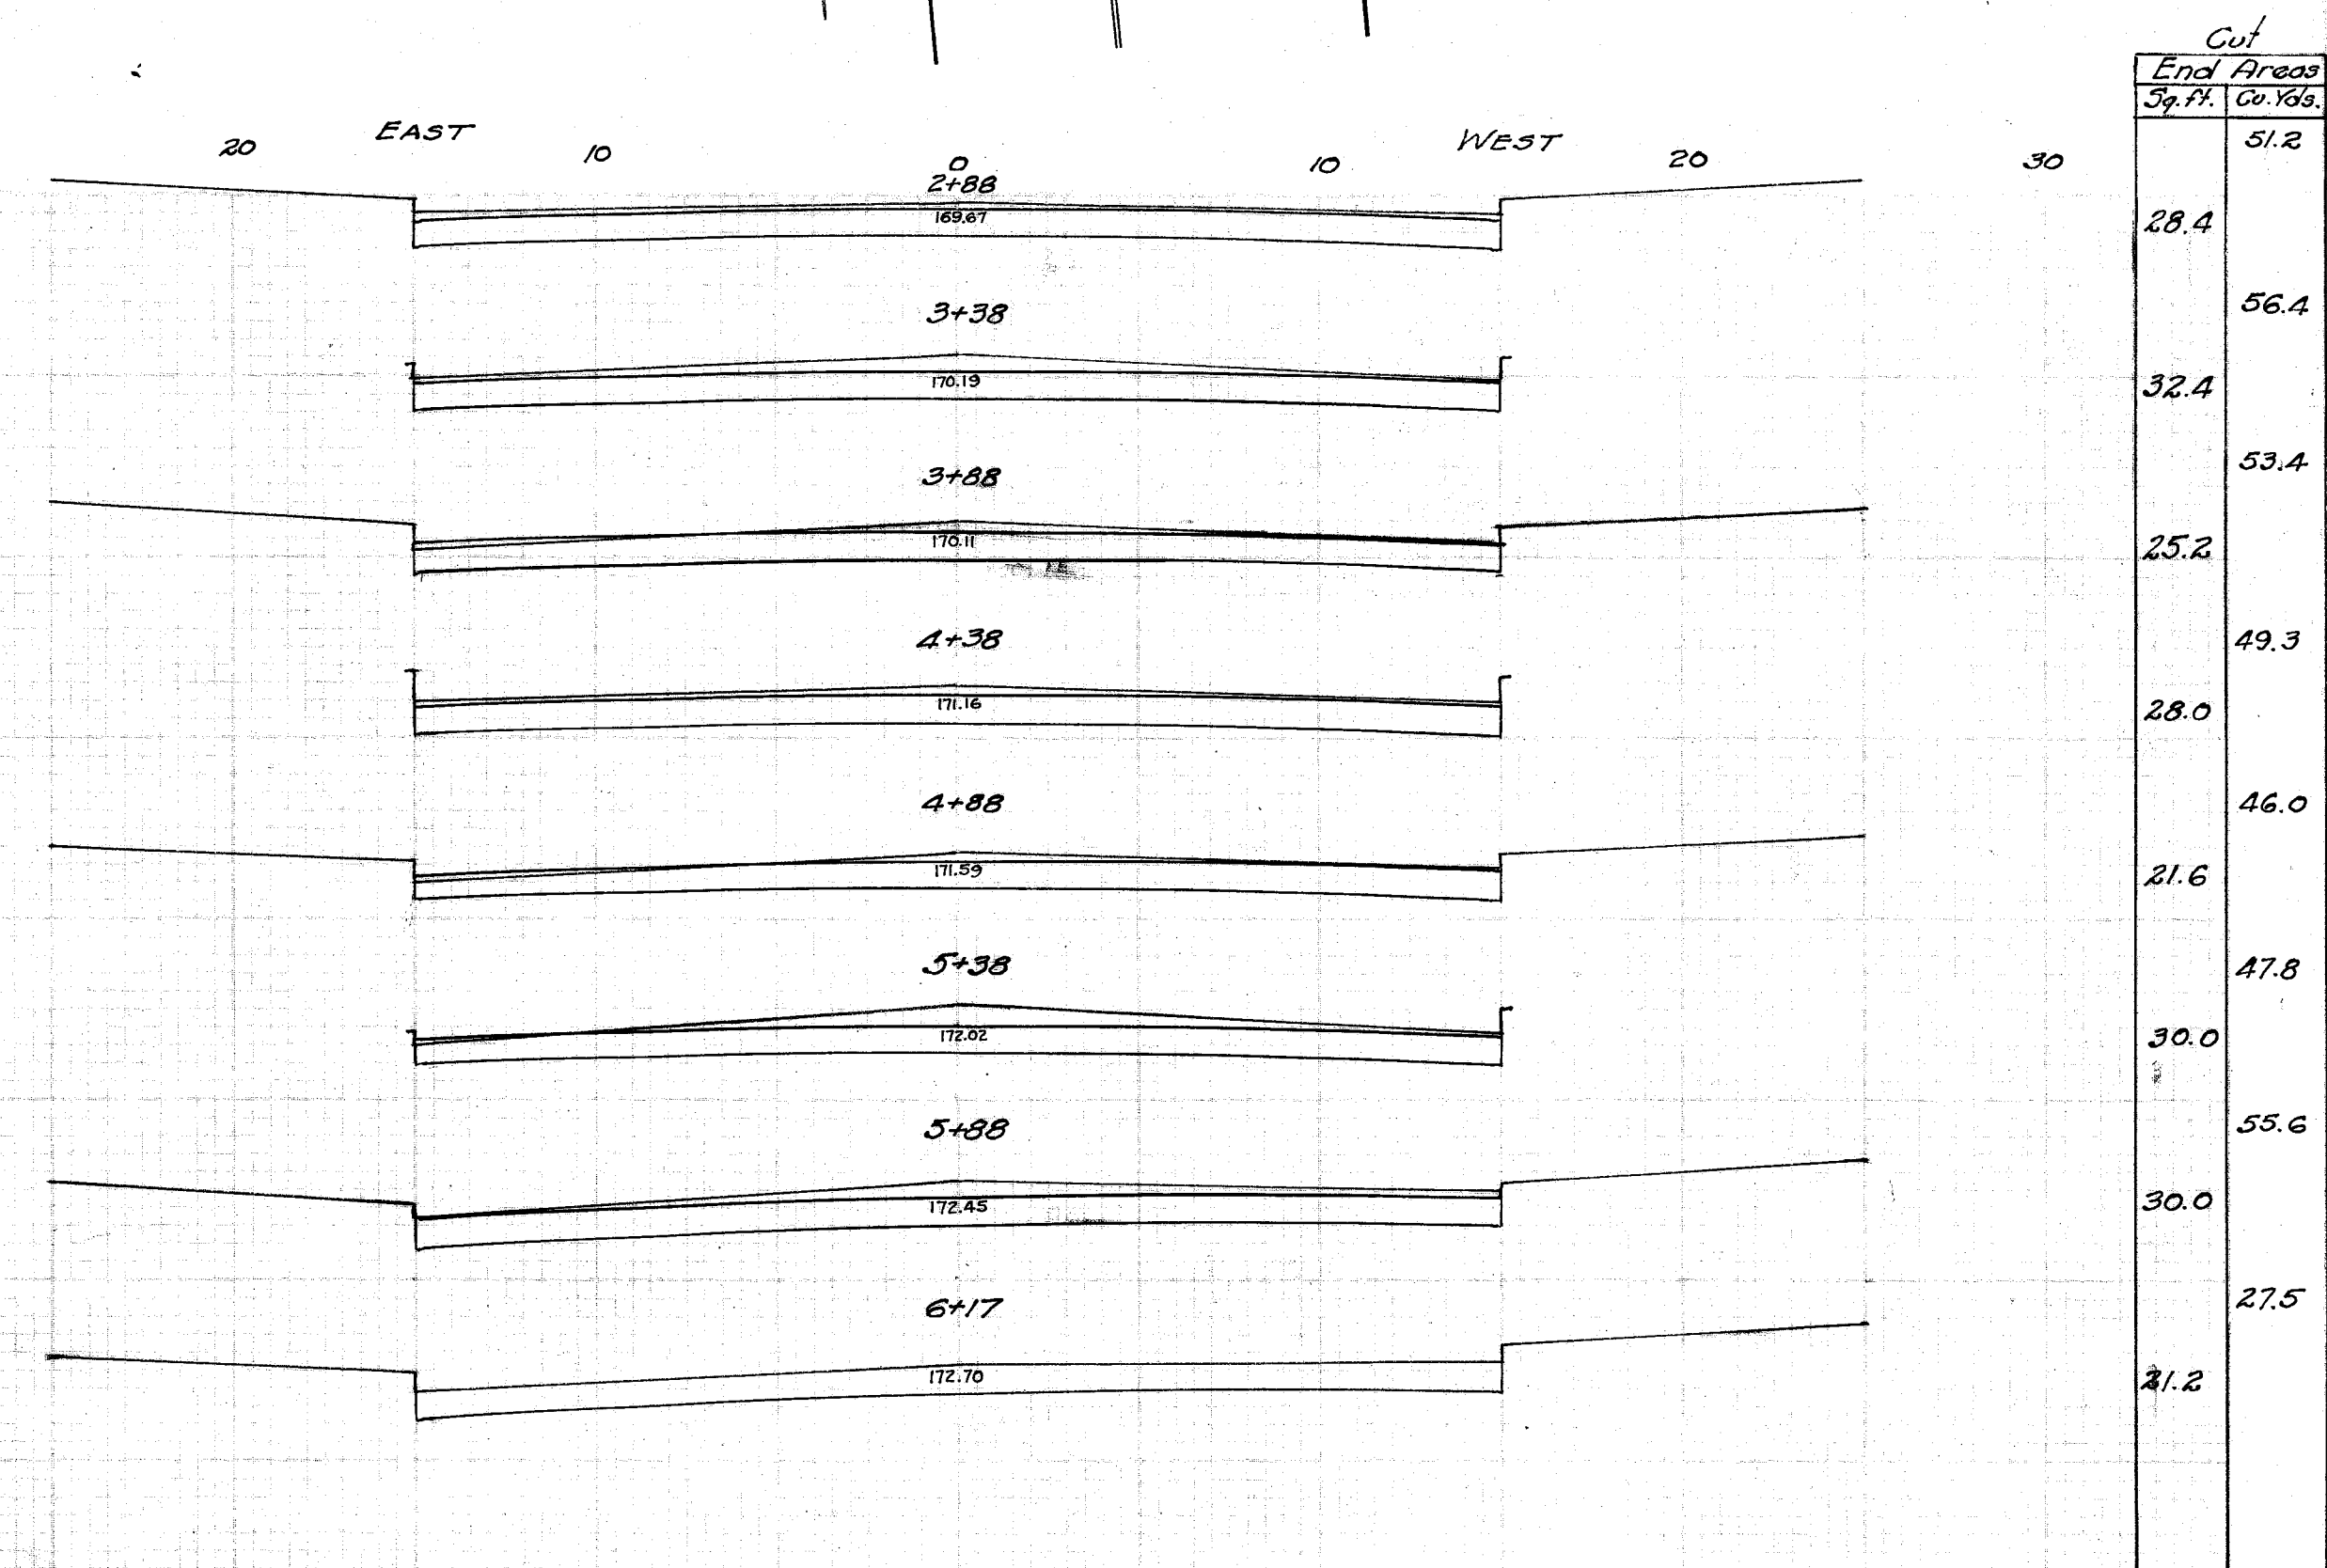


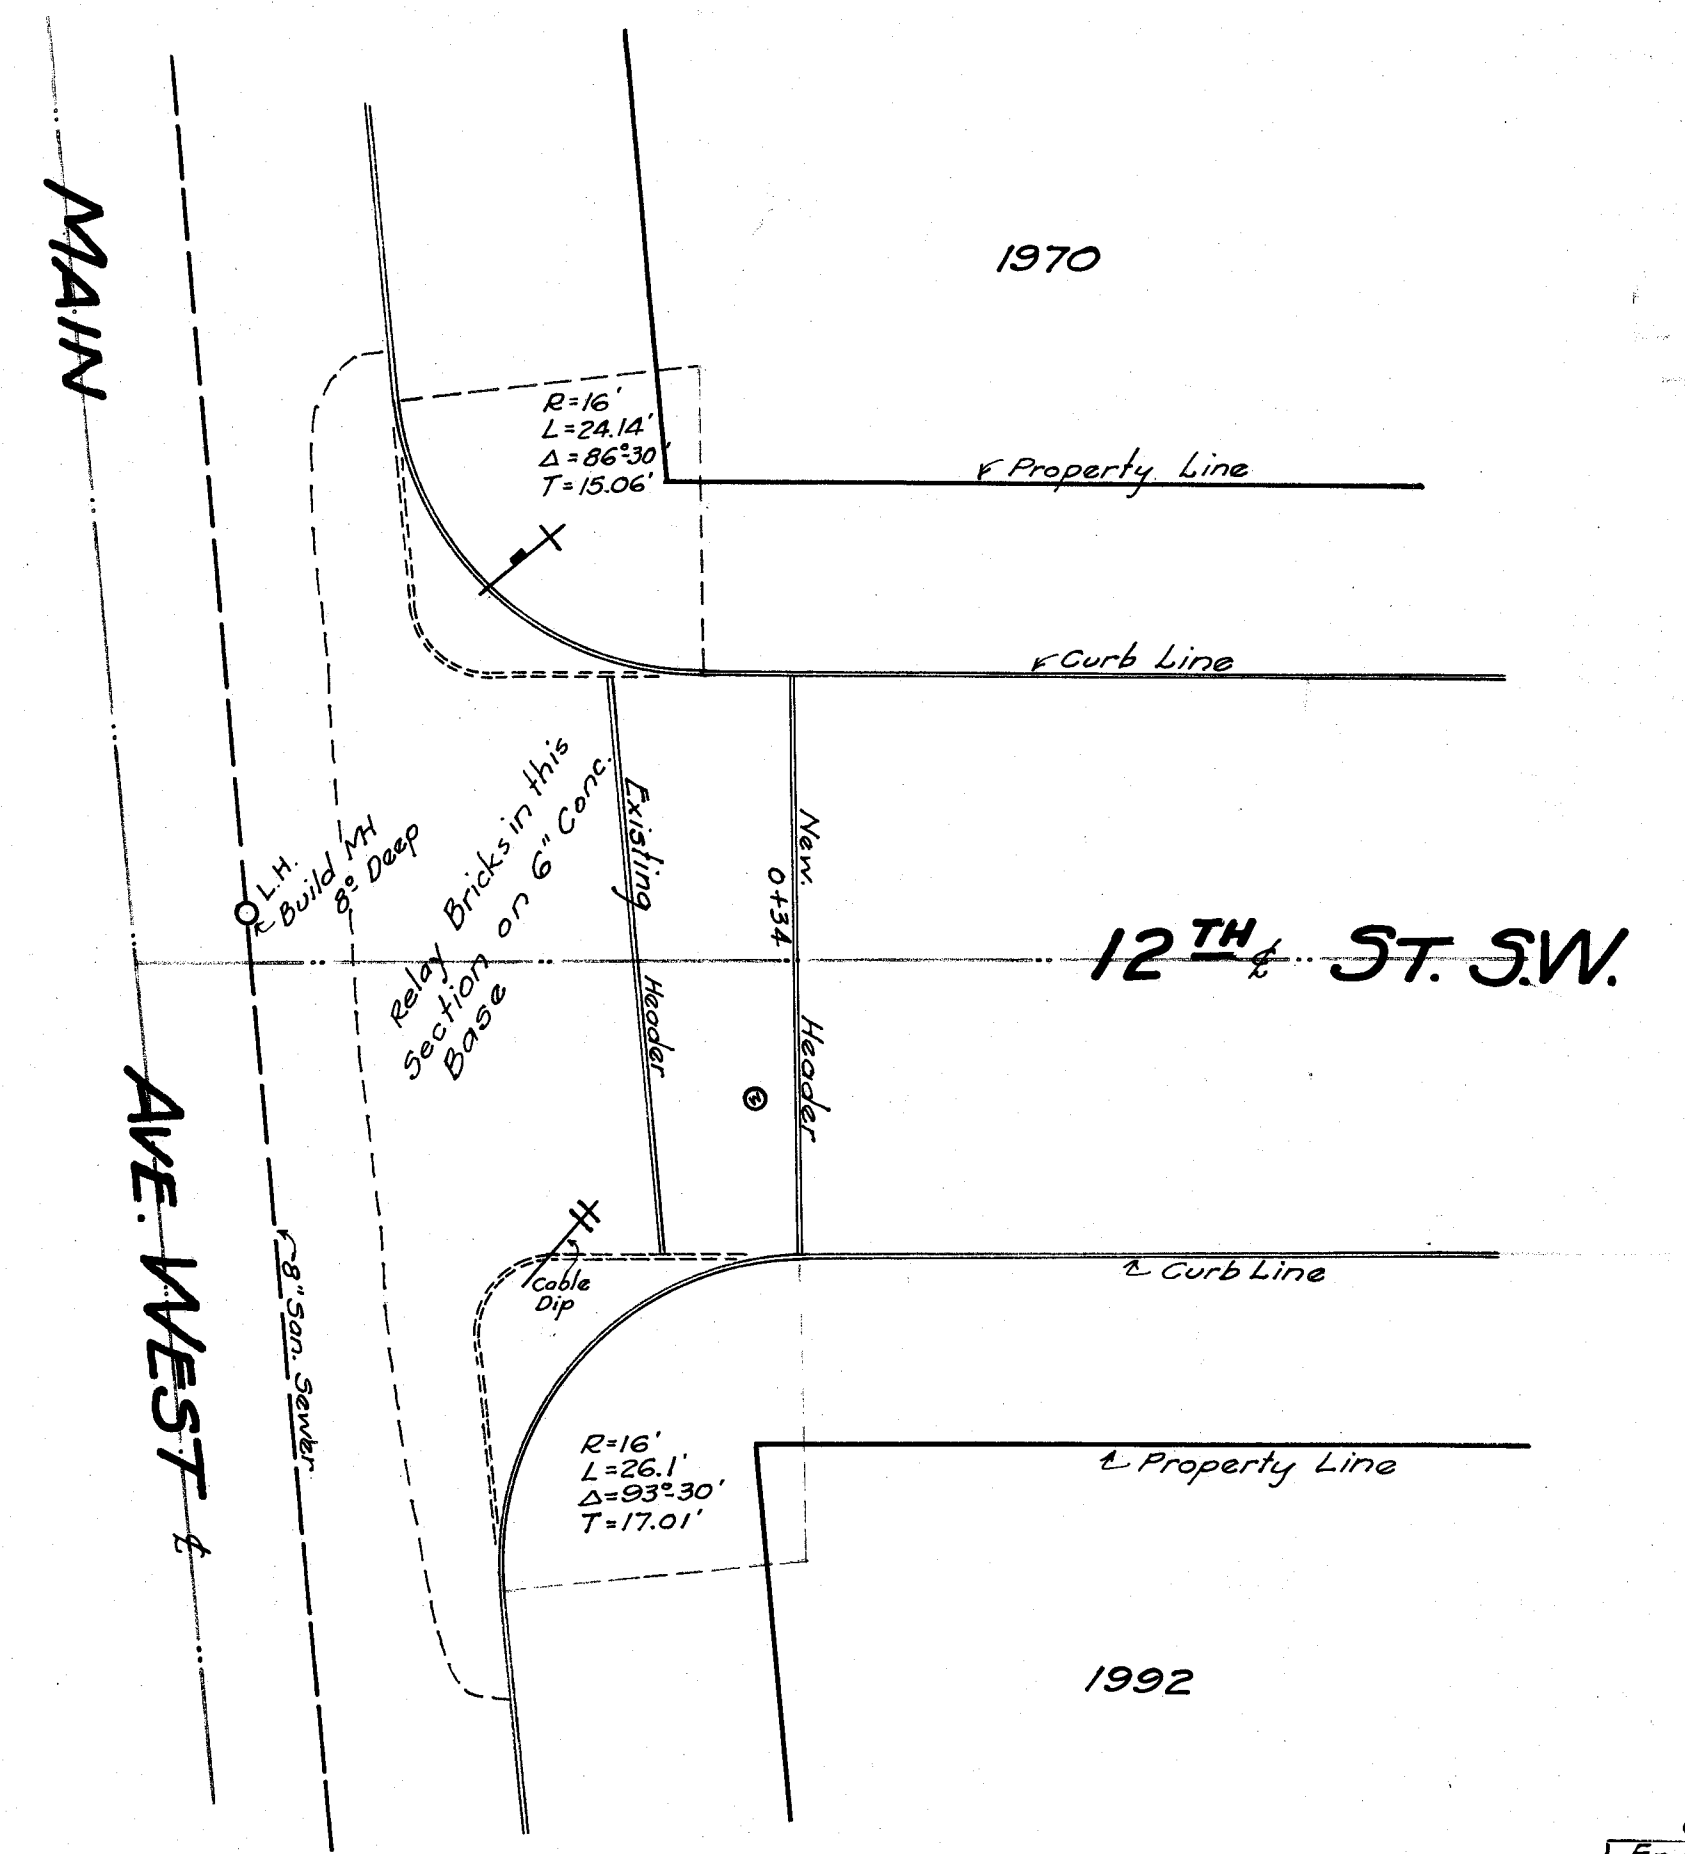

CITY OF MASSILLON, OHIO.
12TH ST. SW PAVING
From Main Ave. W. to Tremont Ave. S.W.

APPROVED:-	DEPT. OF PUBLIC SERVICE ENGINEERING DIVISION
CITY ENGINEER	
Dr. by G.C. Wallace Ch. by <i>W.C. 5-57</i>	Scale $\frac{1"=50'}{1"=80'}$ Ver. $\frac{1"=50'}{1"=80'}$ Hor. <i>Feb 8th 1930</i> <i>NB-95-P.55</i>

FILE No. P134
Acc. No 1090