

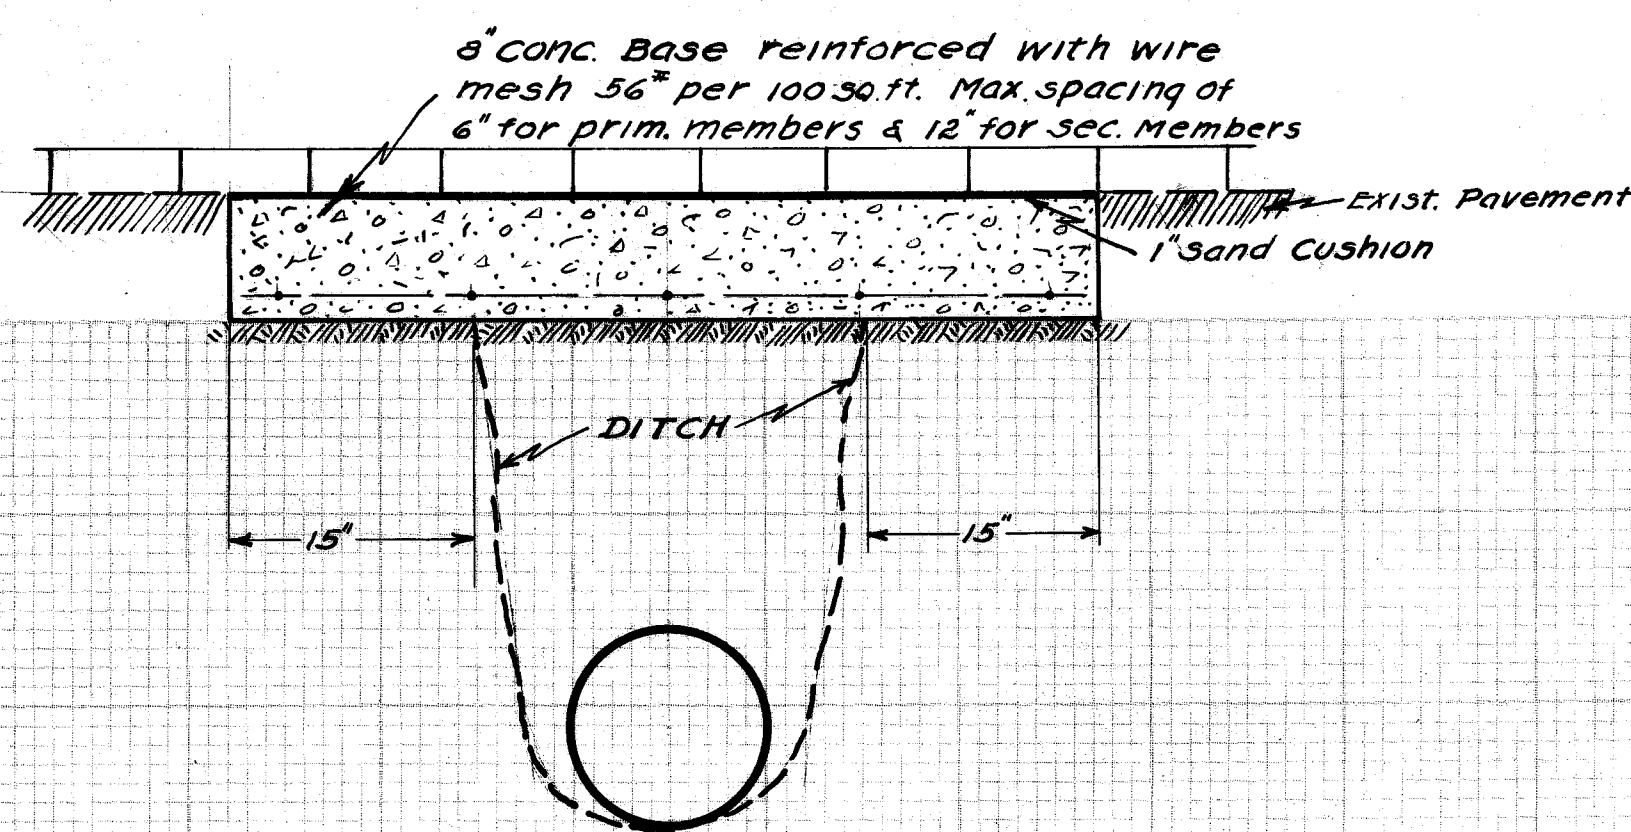
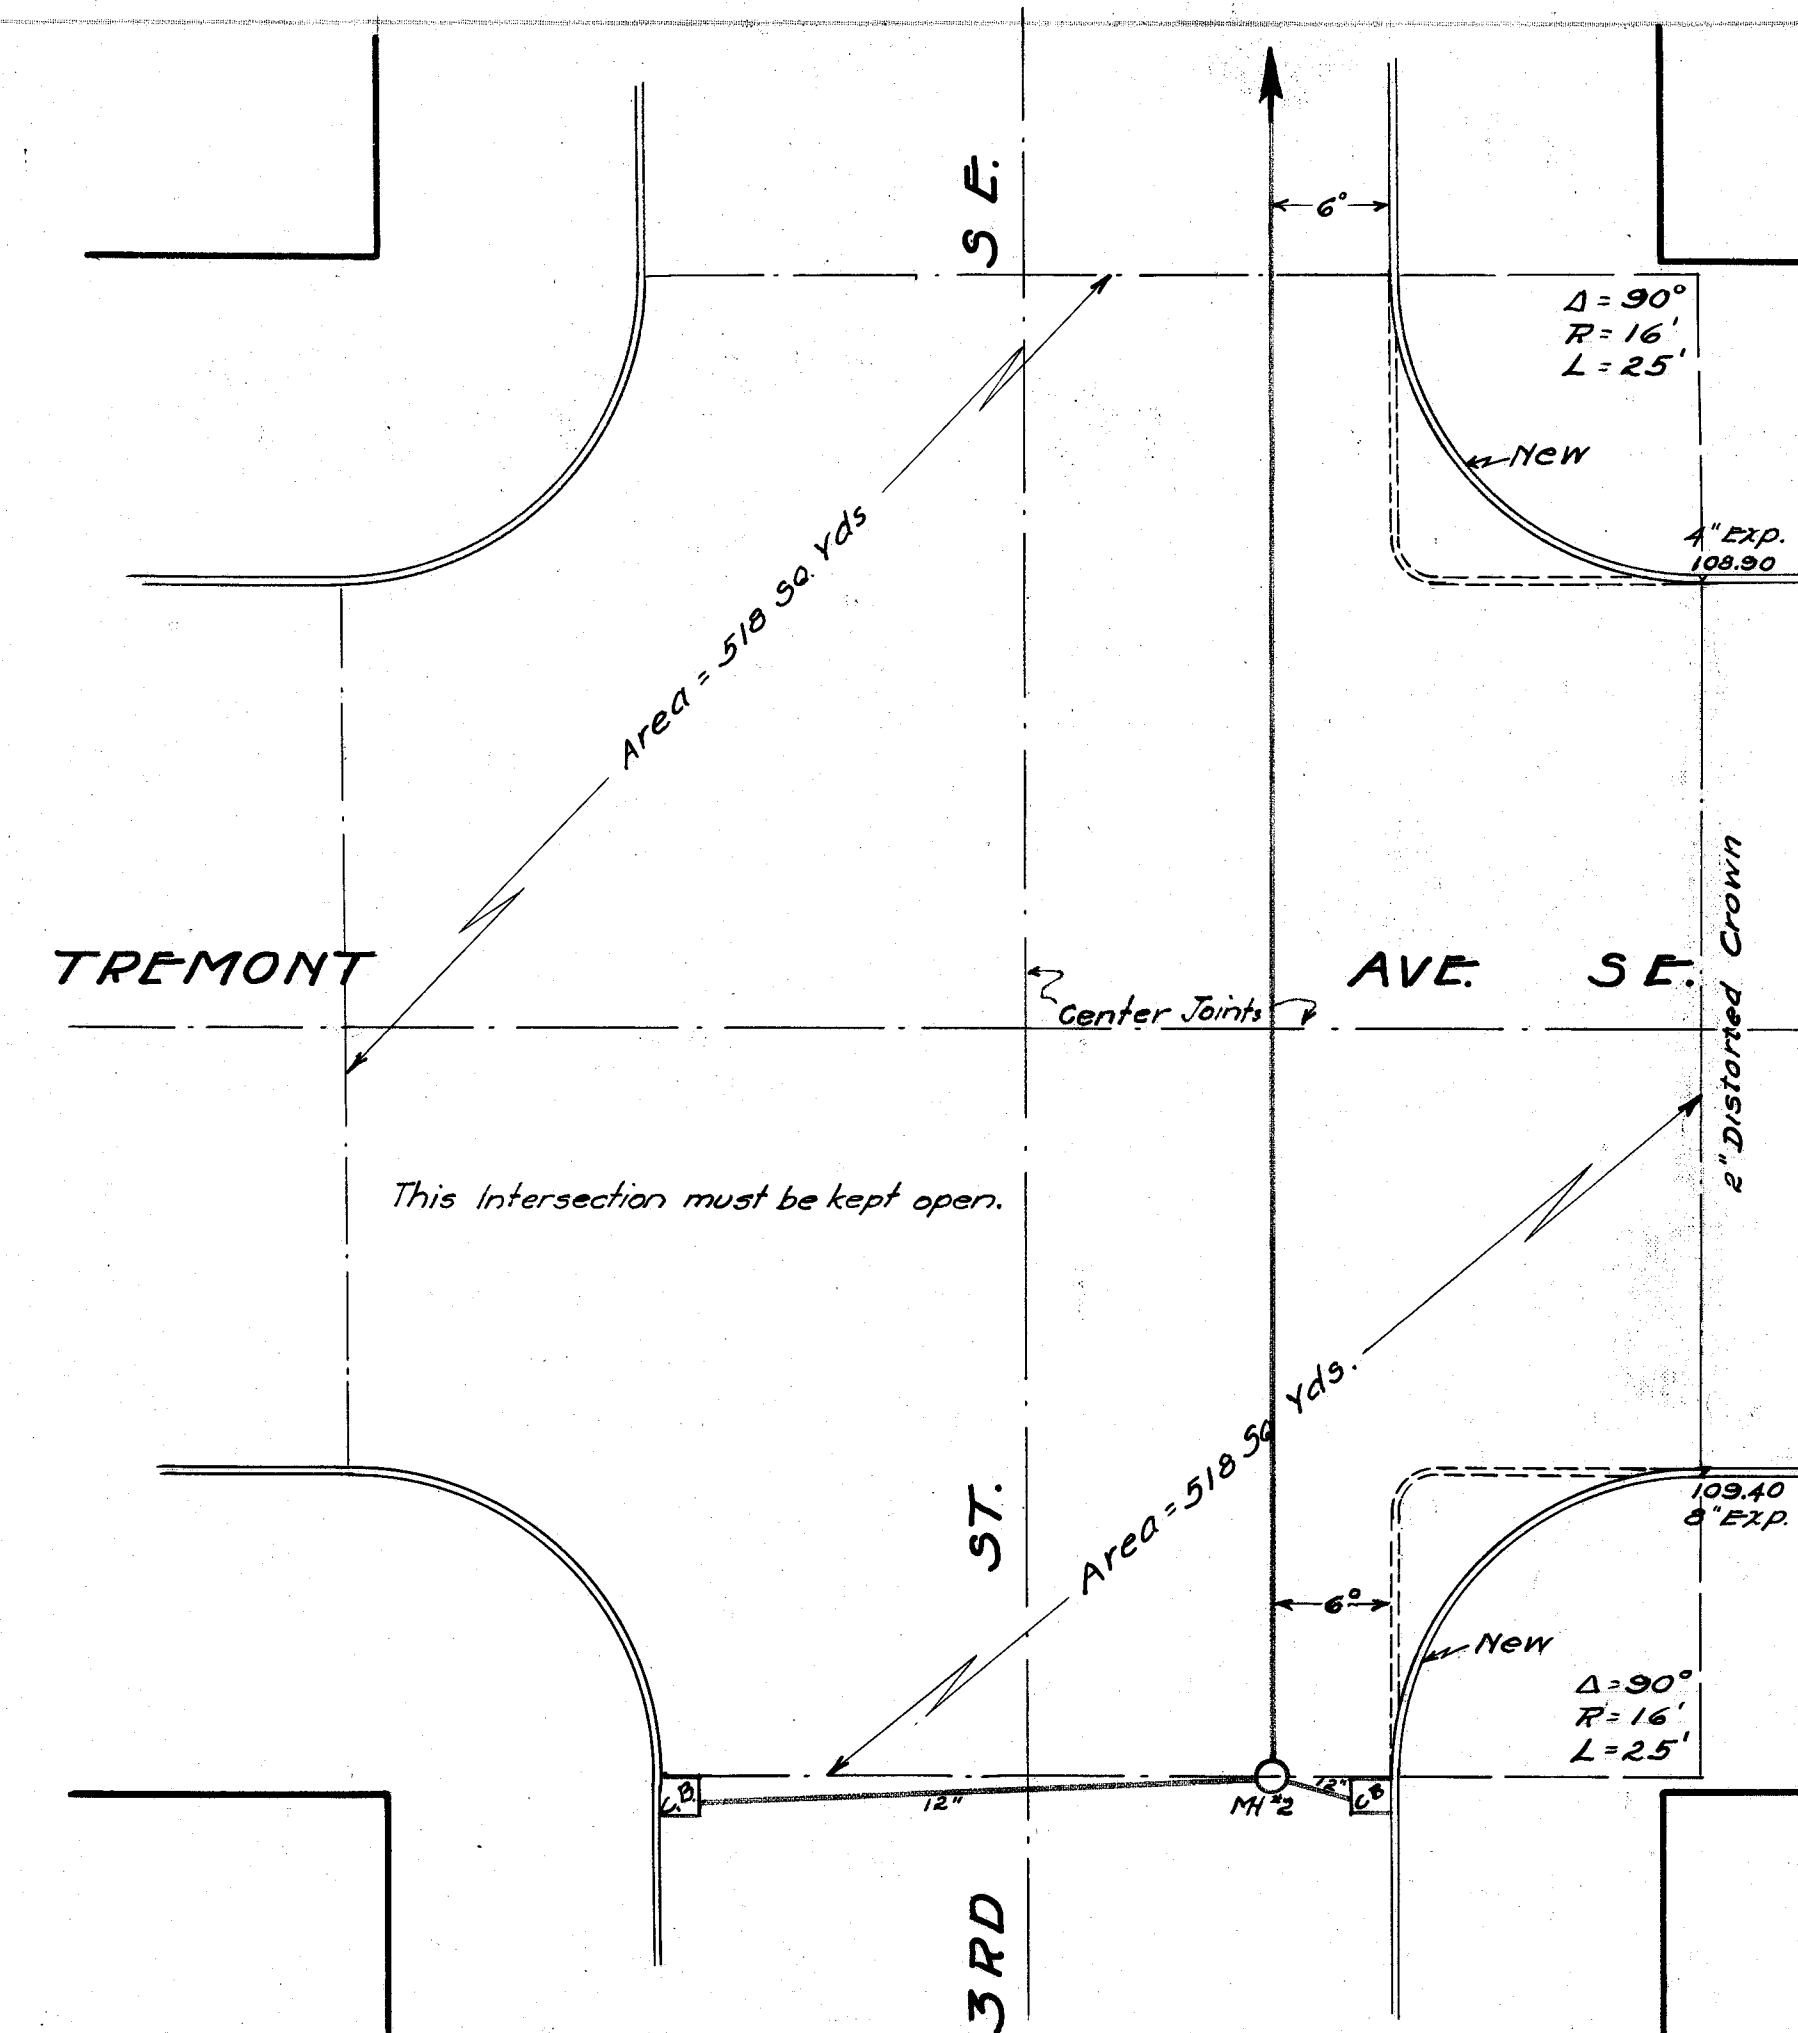
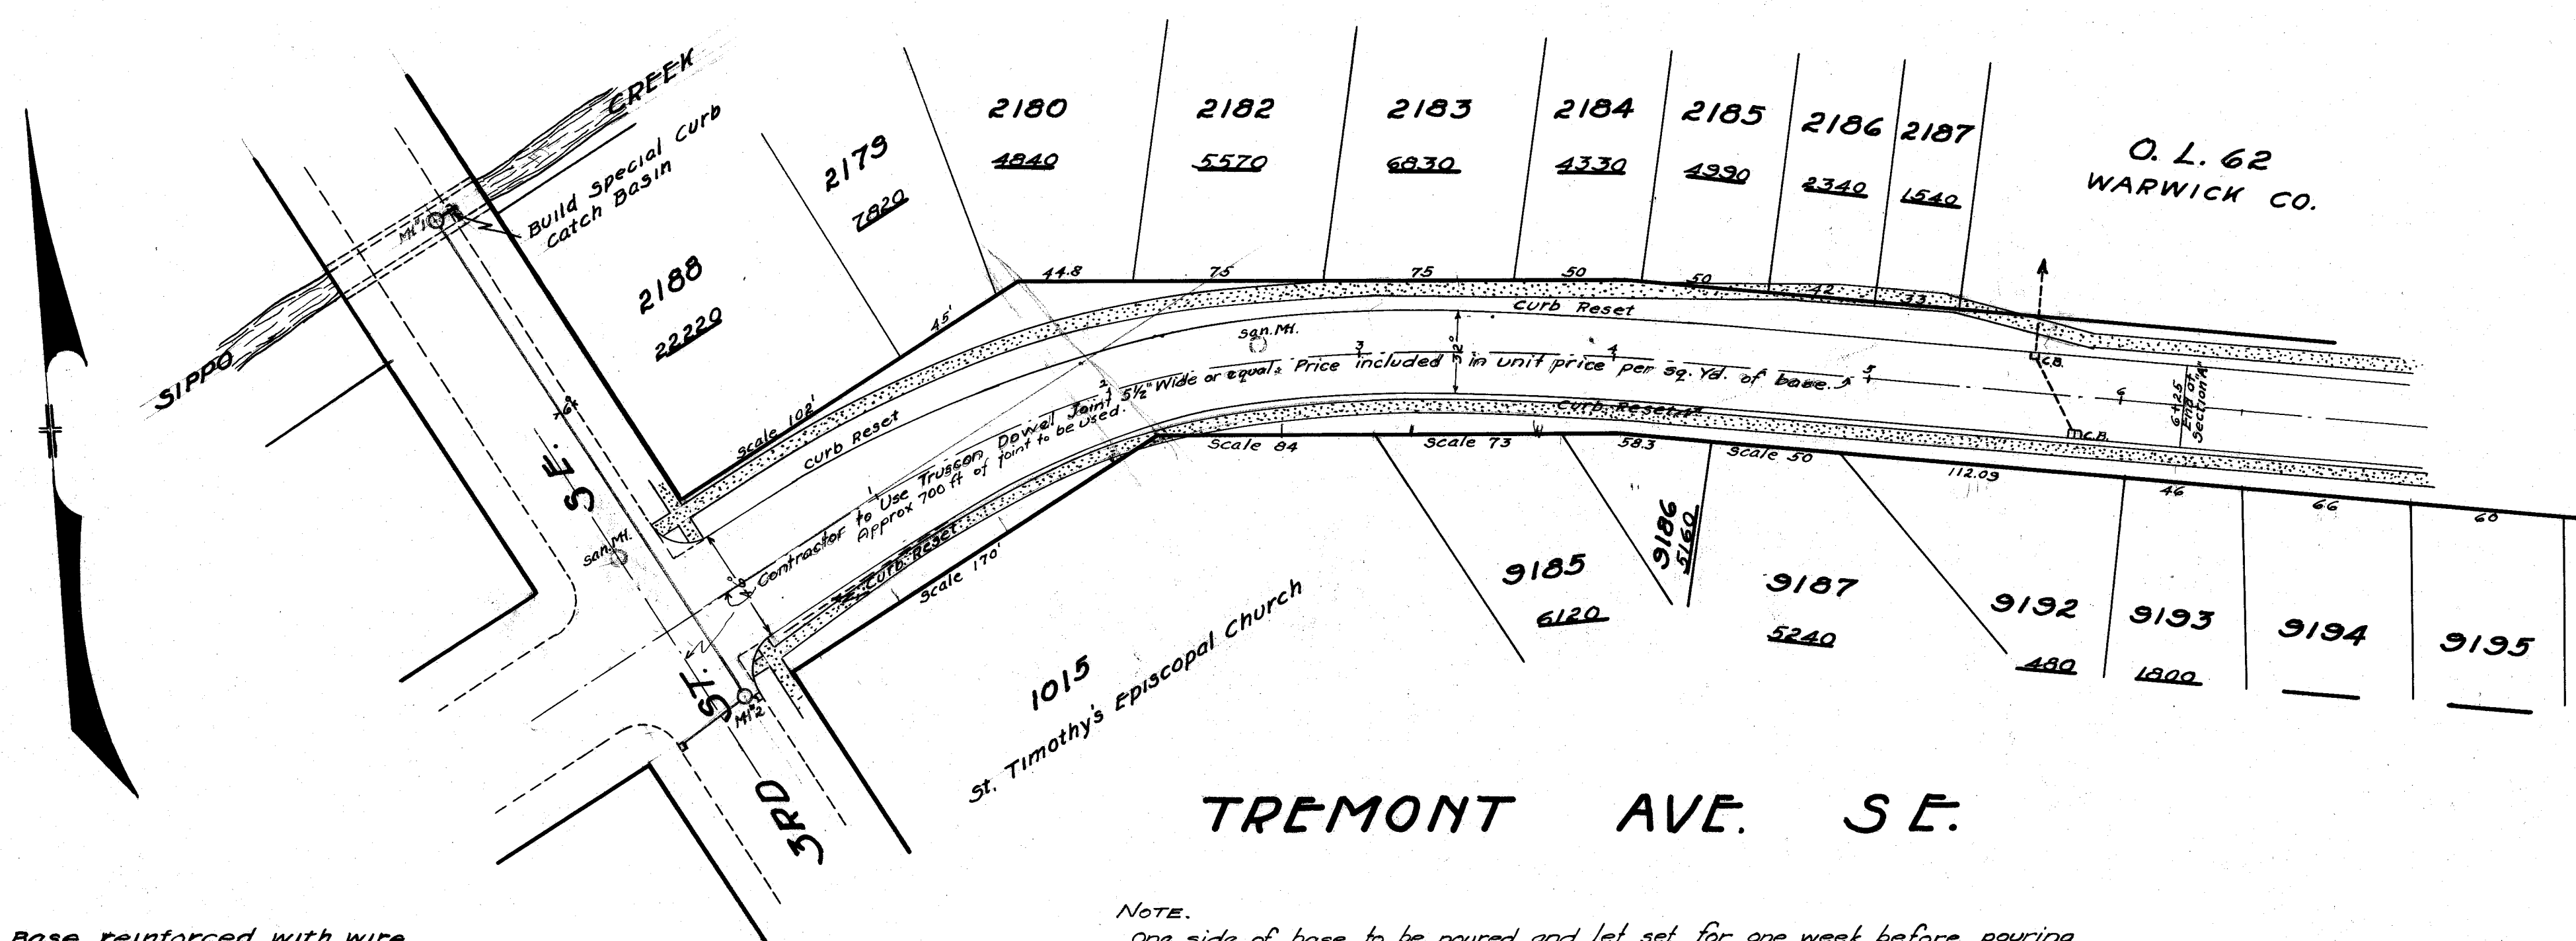


PLAN	DATE	BY	CH
SURVISED			
PLOTTED			
NOTE BOOK			
ALIGNED			
RT. OF WAY			
CHECKED			
NO.			

PROFILE	DATE	BY	CH
SURVISED			
PLOTTED			
NOTE BOOK			
GRADES			
CHECKED			
B. ME. NOTED			
STRUCTURE NOTATIONS			
C. V.			
NO.			

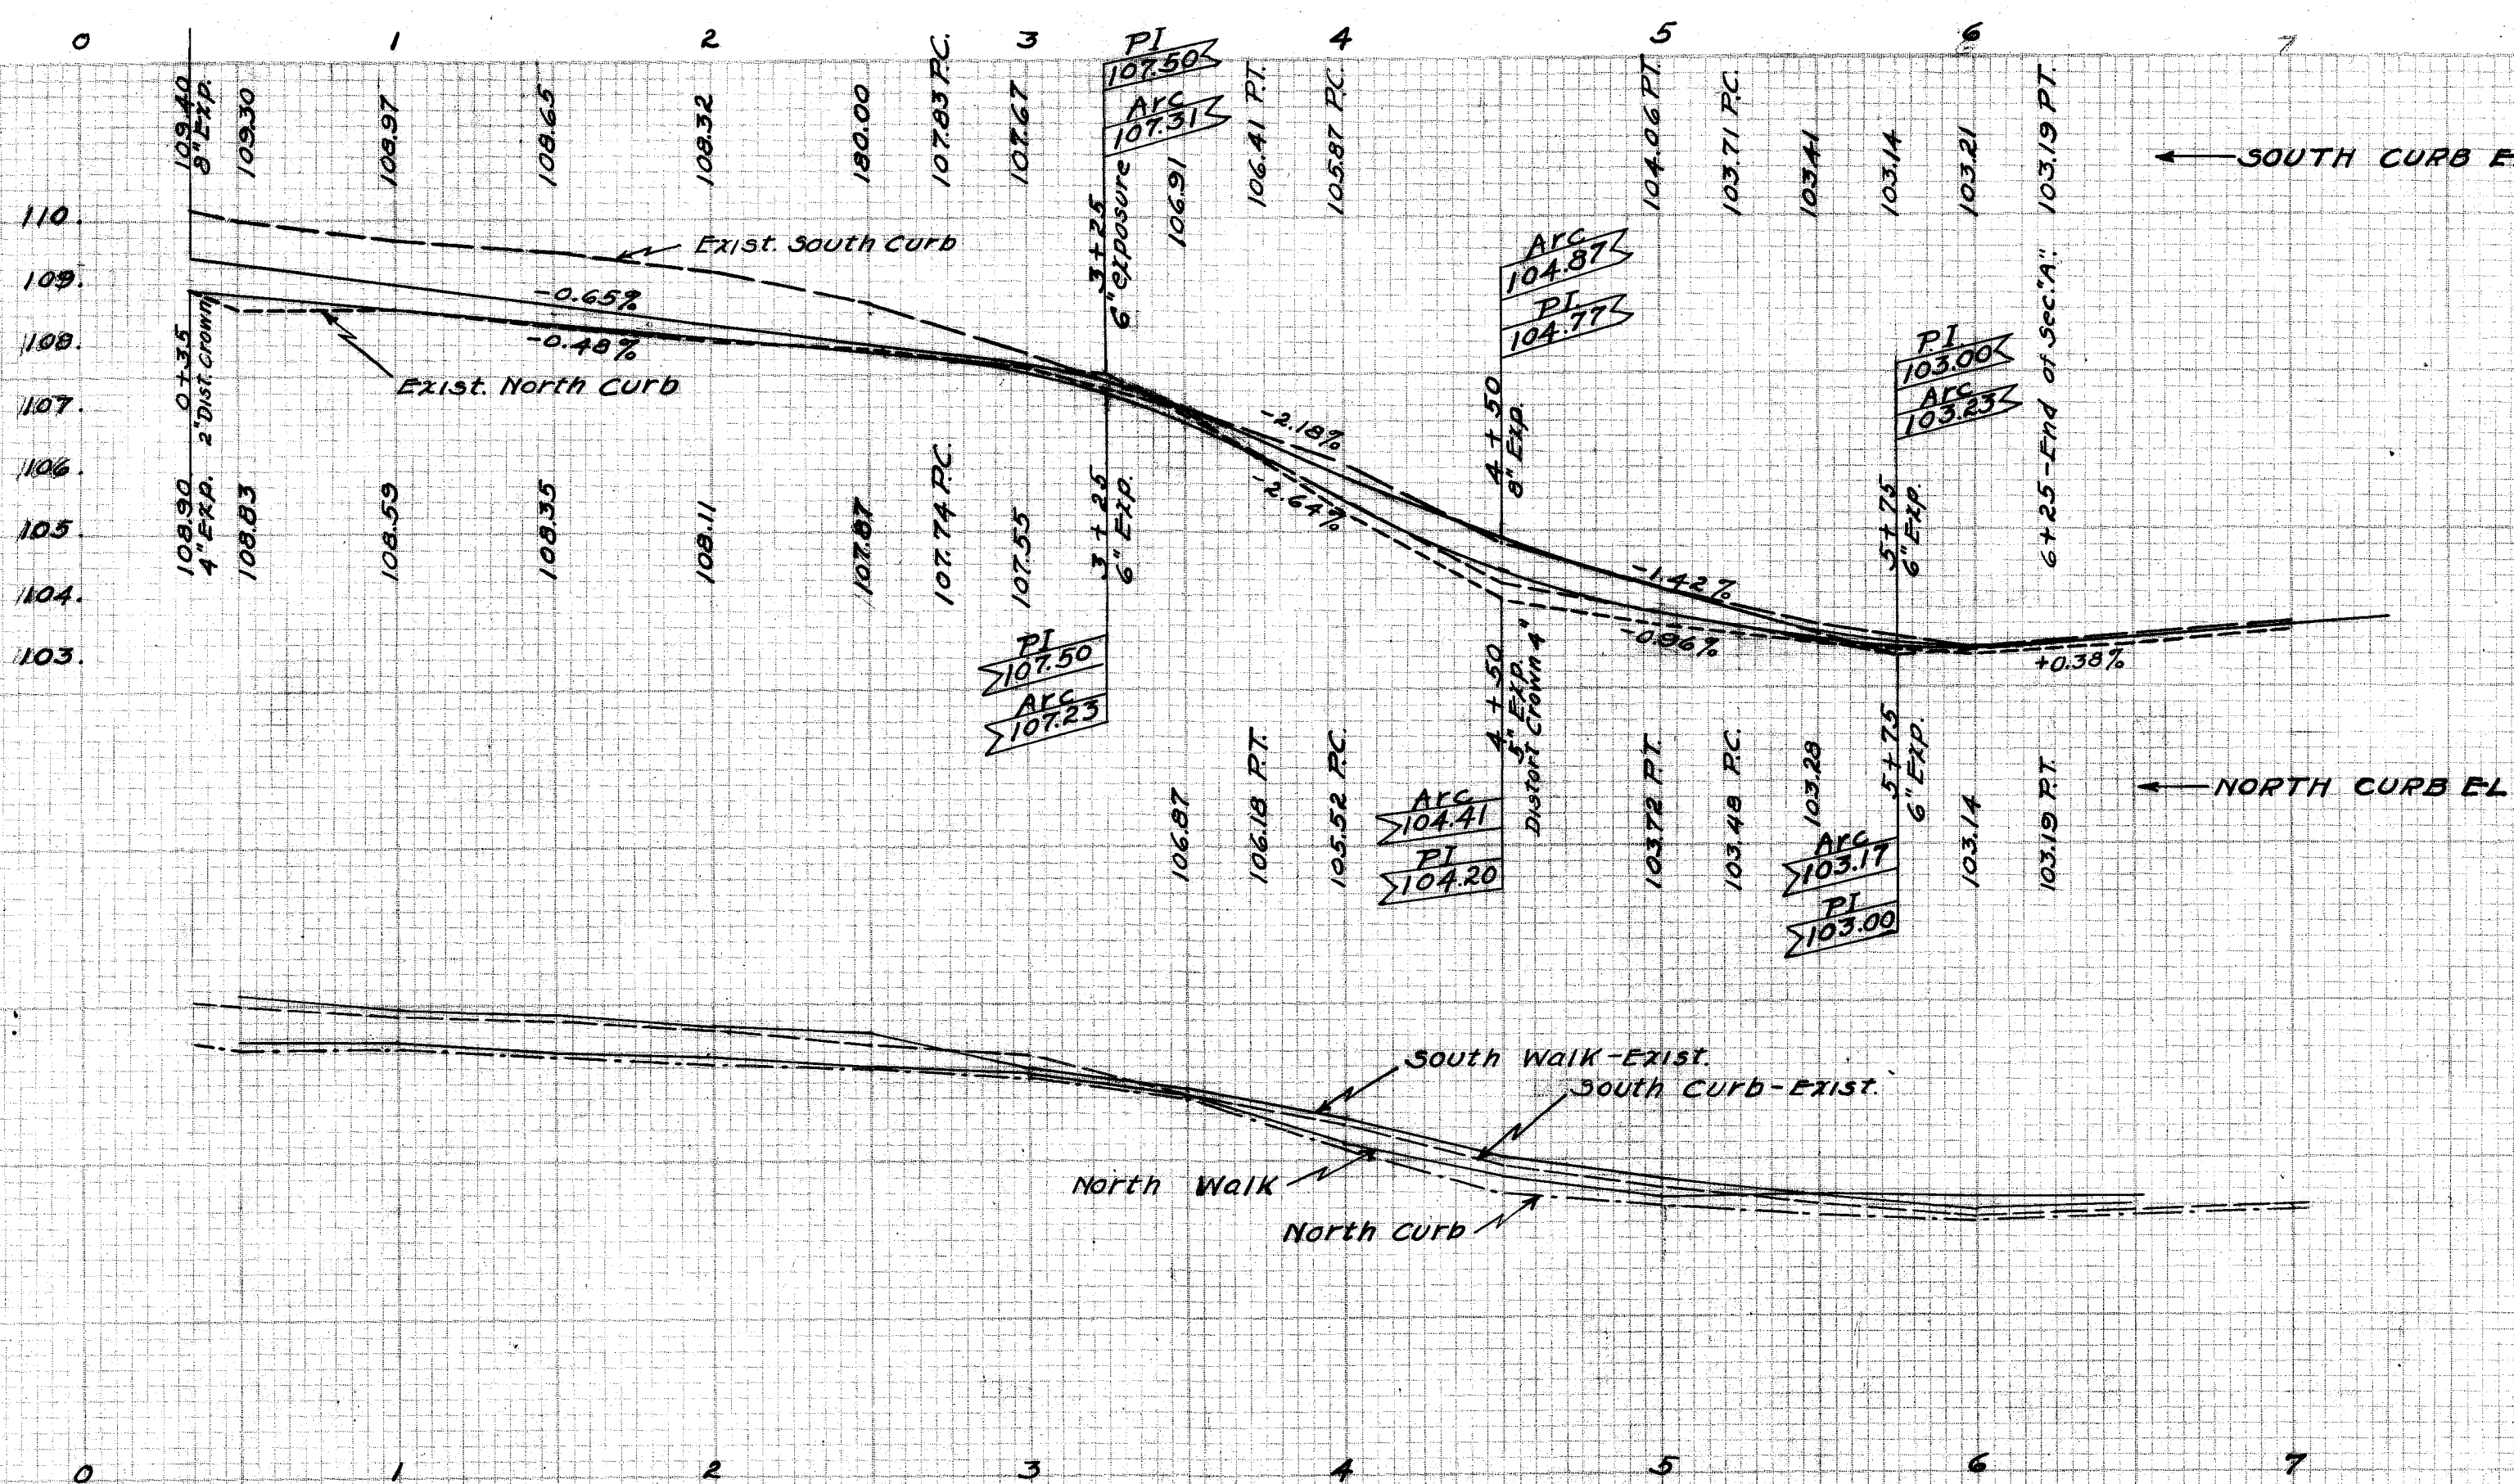

DETAIL OF PAVEMENT REPLACEMENT
INCLUDES ALL EXCAVATION

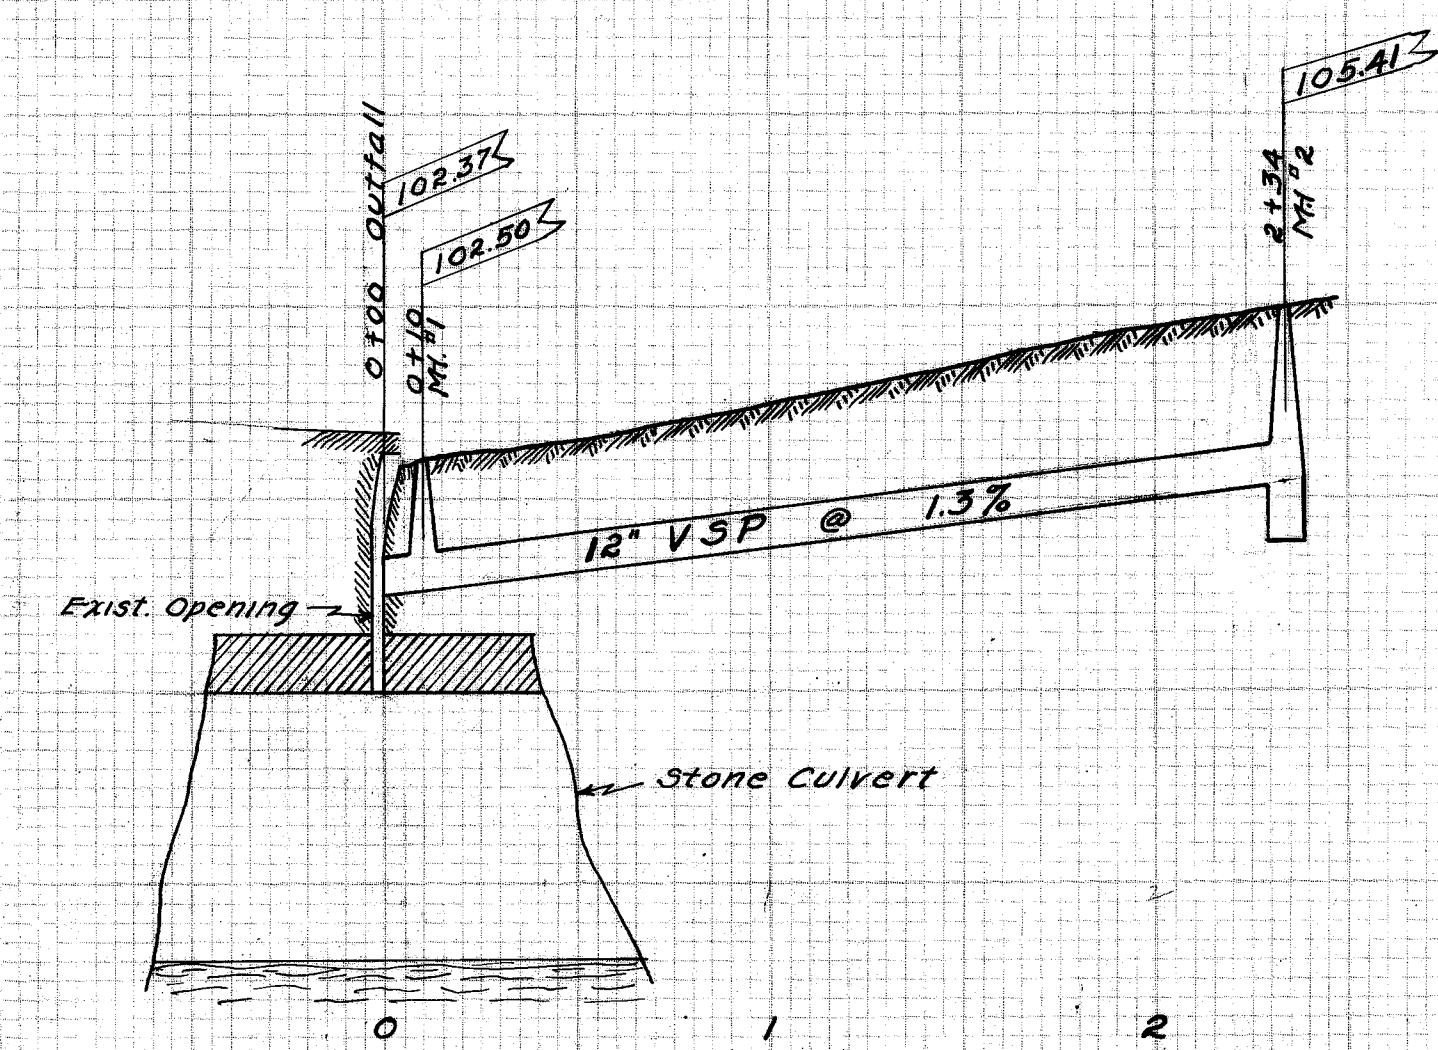

DETAIL OF INTERSECTION
SCALE 1" = 10'

BM. HYD. AT 3RD ST. & TREMONT
AVE. SE - EL = 111.19
HYD. "1/2" AT HOUSE "404"
EL = 110.01
HYD. AT WARWICK CO.
EL = 104.74

CITY OF MASSILLON, OHIO
TREMONT AVE. SE - PAVING
SECTION "A"
FROM 3RD ST. SE. EAST 625'

Approved: DEPT. OF PUBLIC SERVICE
DIVISION OF ENGINEERING
Drg. by E.G.P. Scale: 1" = 5' (1" = 2.5' for 1" = 50')
Ch. by: DEC. 29, 1930 NB 90 P38-9
NB 101 P12-13

FILE NO. P137
ACC. NO. 1132