

PLAN	SURVEYED	DATE
	PLOTTED	
	NOTE BOOK	
	ALIGNMENT CHECKED	
	ST. OF WAY CHECKED	
	NO.	

PROFILE	SURVEYED	DATE
	PLOTTED	
	NOTE BOOK	
	ALIGNMENT CHECKED	
	ST. OF WAY CHECKED	
	NO.	


ERIE ST. N.

FEDERAL AVE. NE.

$\Delta = 90^\circ$
 $R = 16'$
 $L = 25.12$


ERIE ST. N.
Asphalt Pavement

DETAIL OF INTERSECTION
Scale 1"=10'

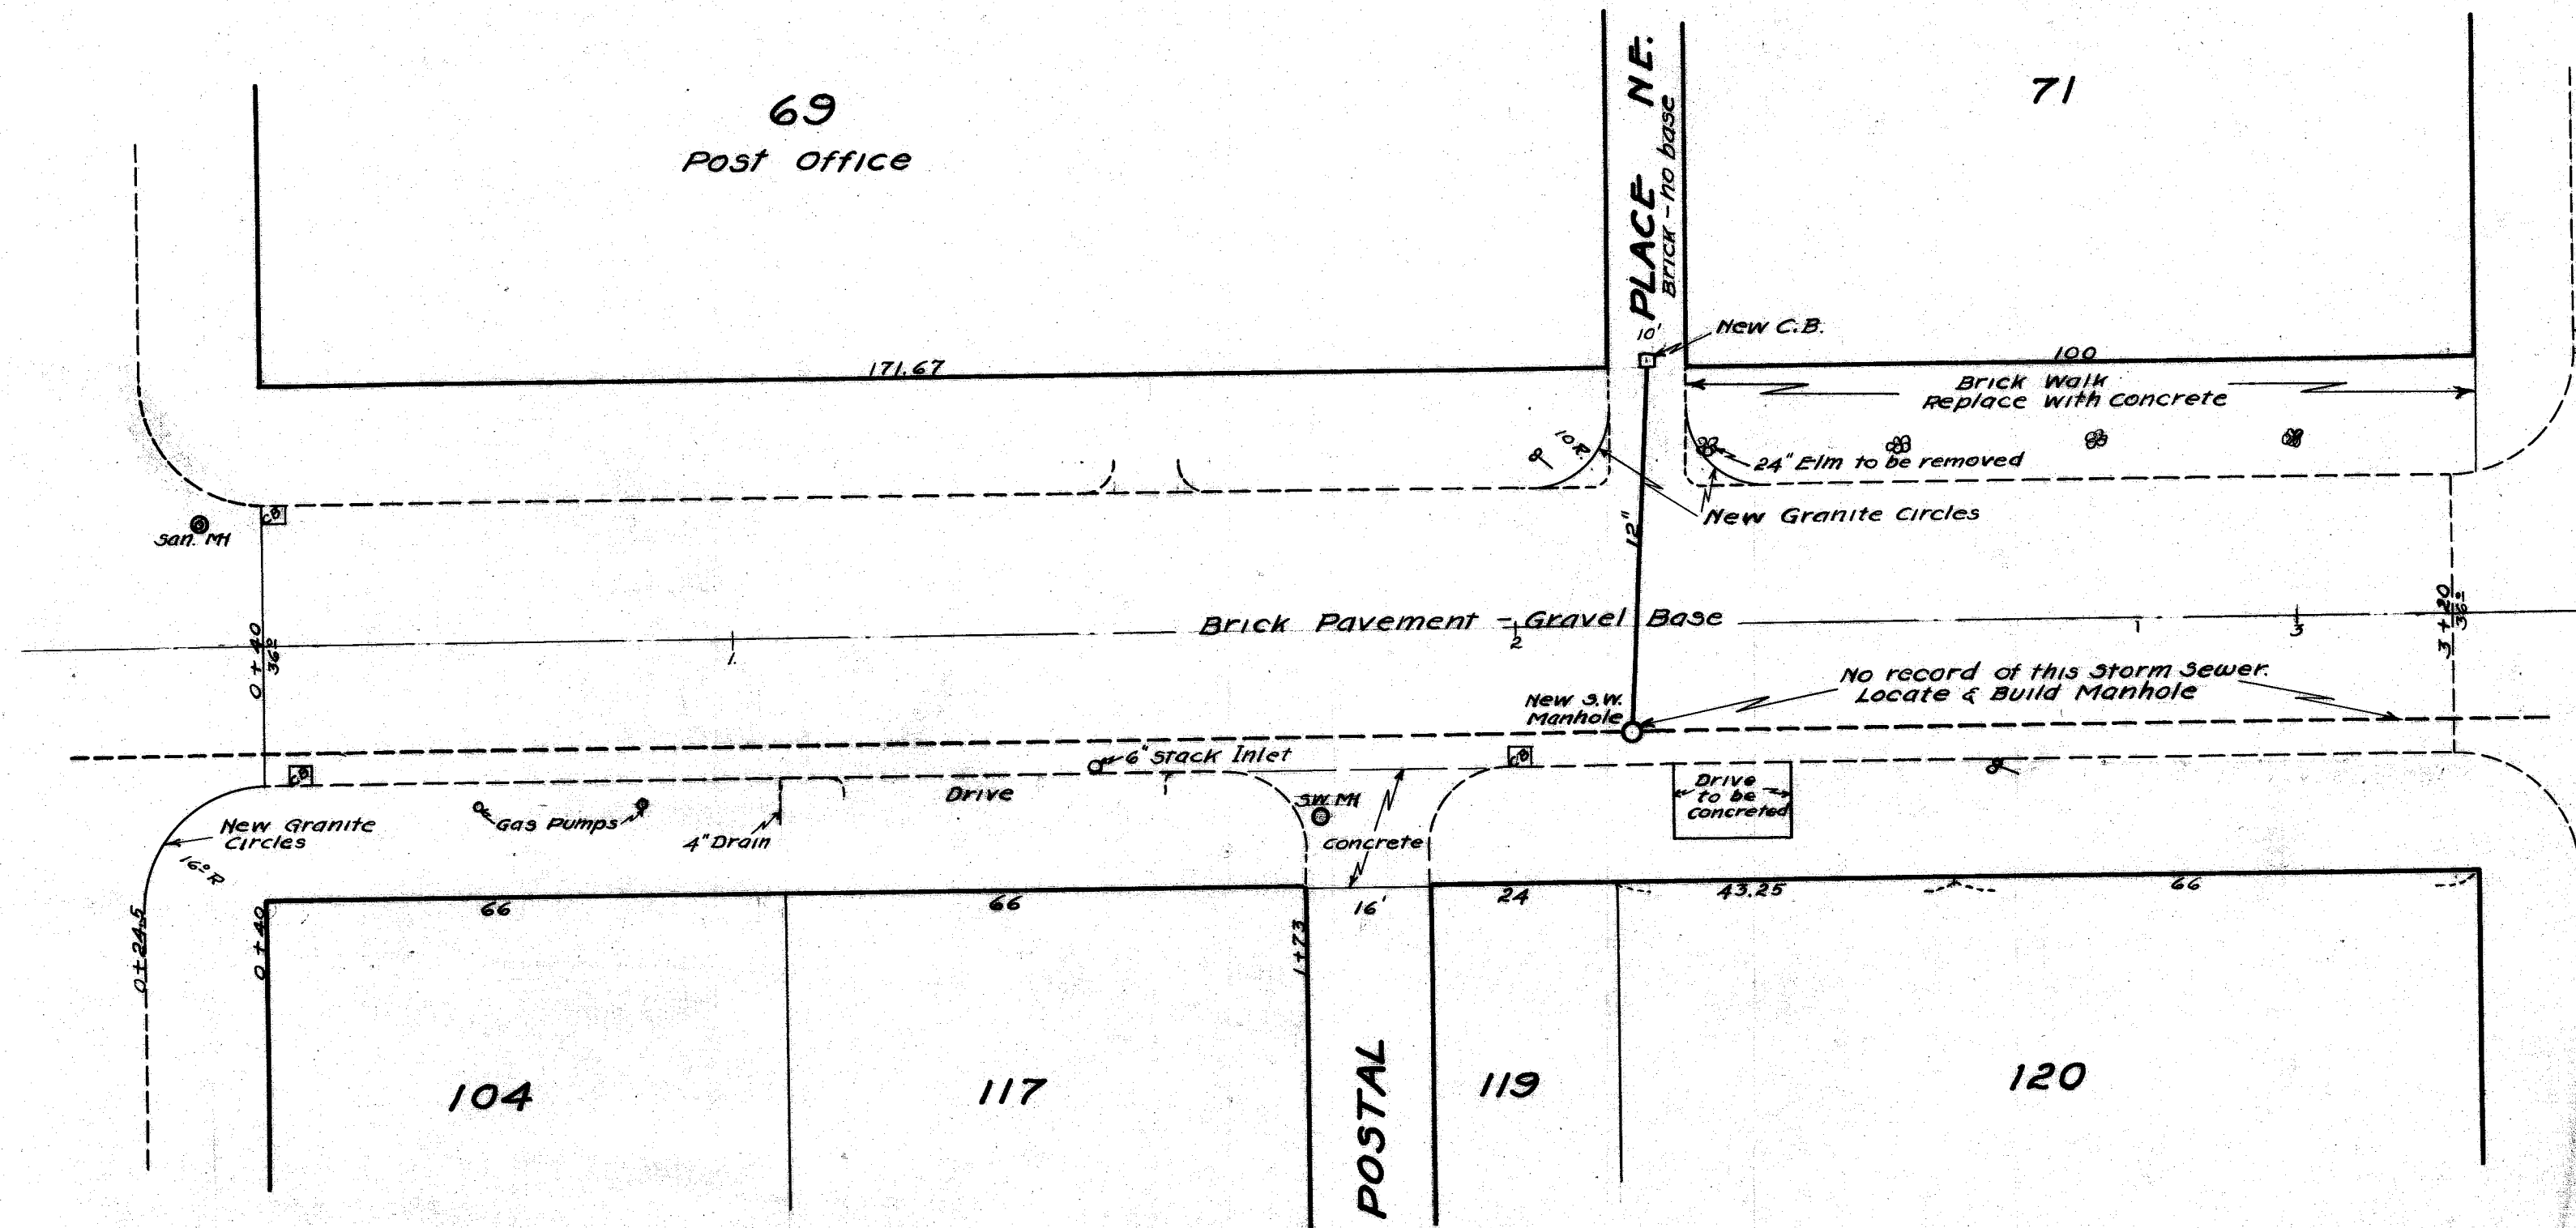


FEDERAL AVE. NE. 66'

1ST ST. NE
Asphalt Pavement

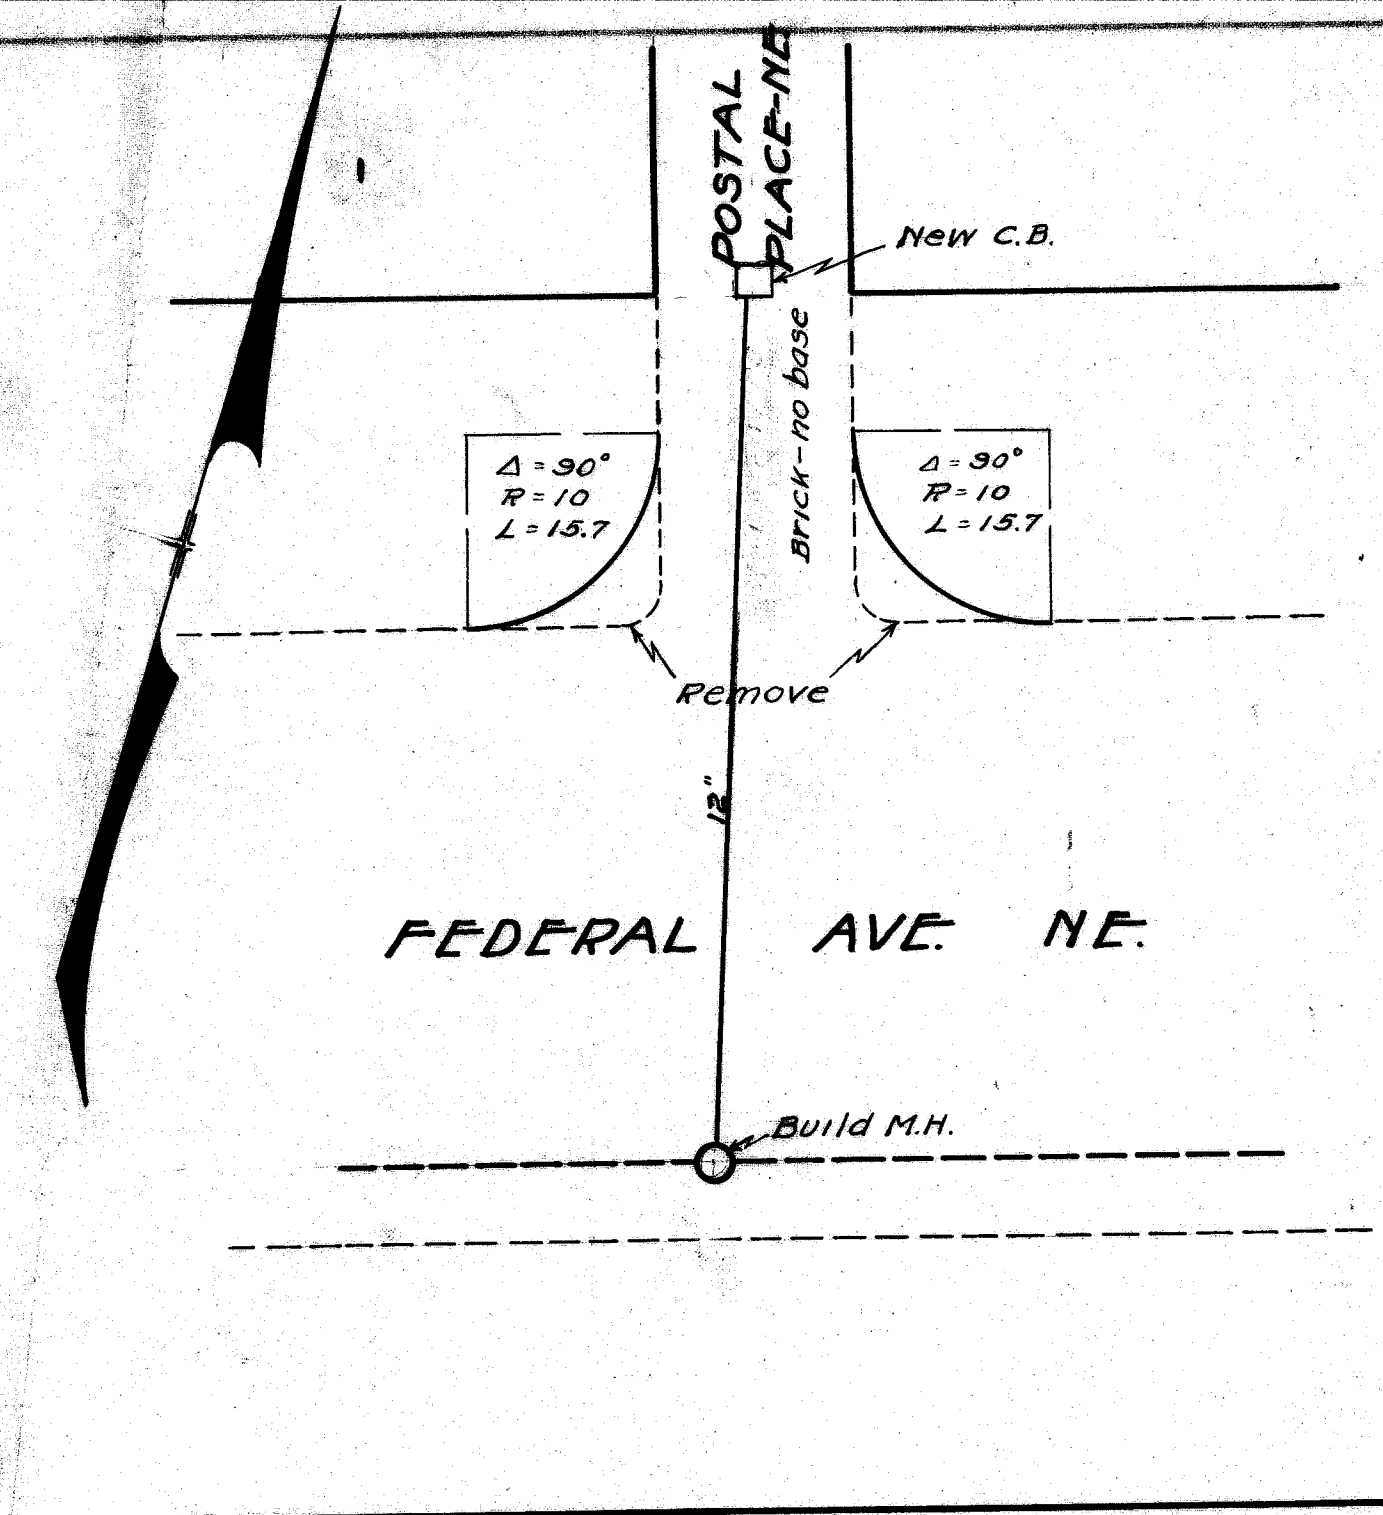

DETAIL OF INTERSECTION
Scale 1"=10'

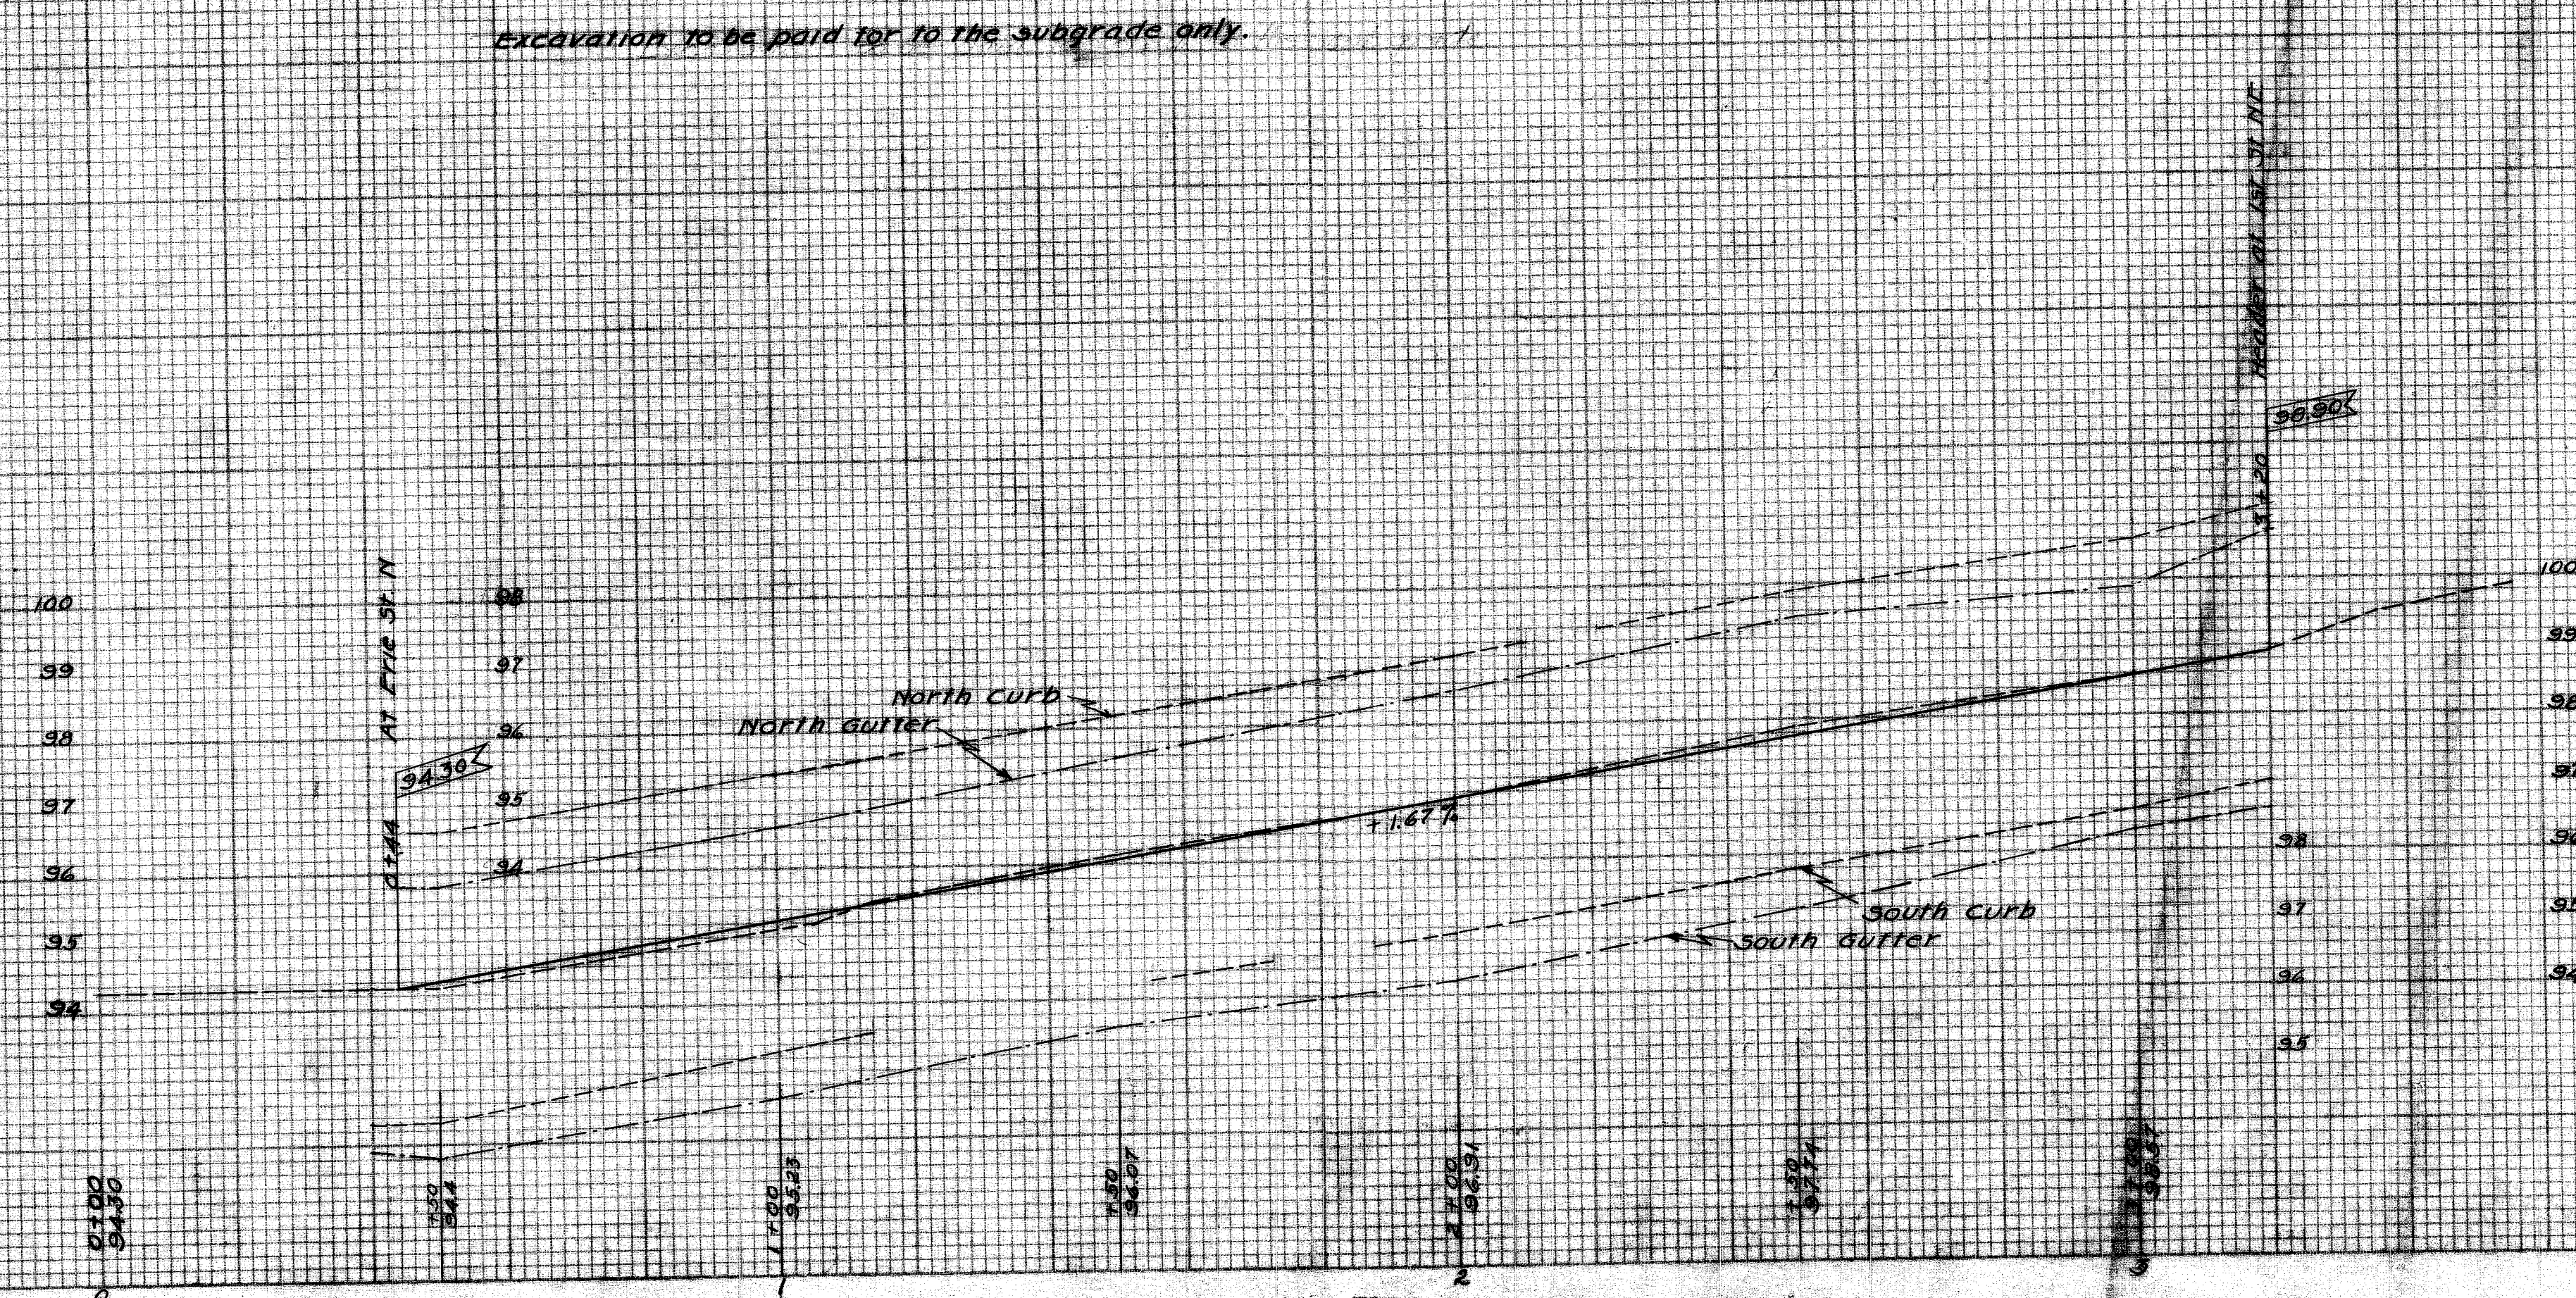

BM - HYD. CORNER ERIE ST. N.
& FEDERAL AVE. NE - EL. = 102.00

CITY OF MASSILLON, OHIO	
RESURFACING	
FEDERAL AVE. NE.	
FROM ERIE ST. N. TO 1ST ST. NE.	
Approved	DEPT. OF PUBLIC SERVICE DIVISION OF ENGINEERING
DES. BY F&P	scale 1"=2' VER. 1"=20' HOR.
CA 44	JAN. 14, 1931 NB 103 PL
FILE NO. P-140 ACC. NO. 1138	